


Remainder of Schoonekloof

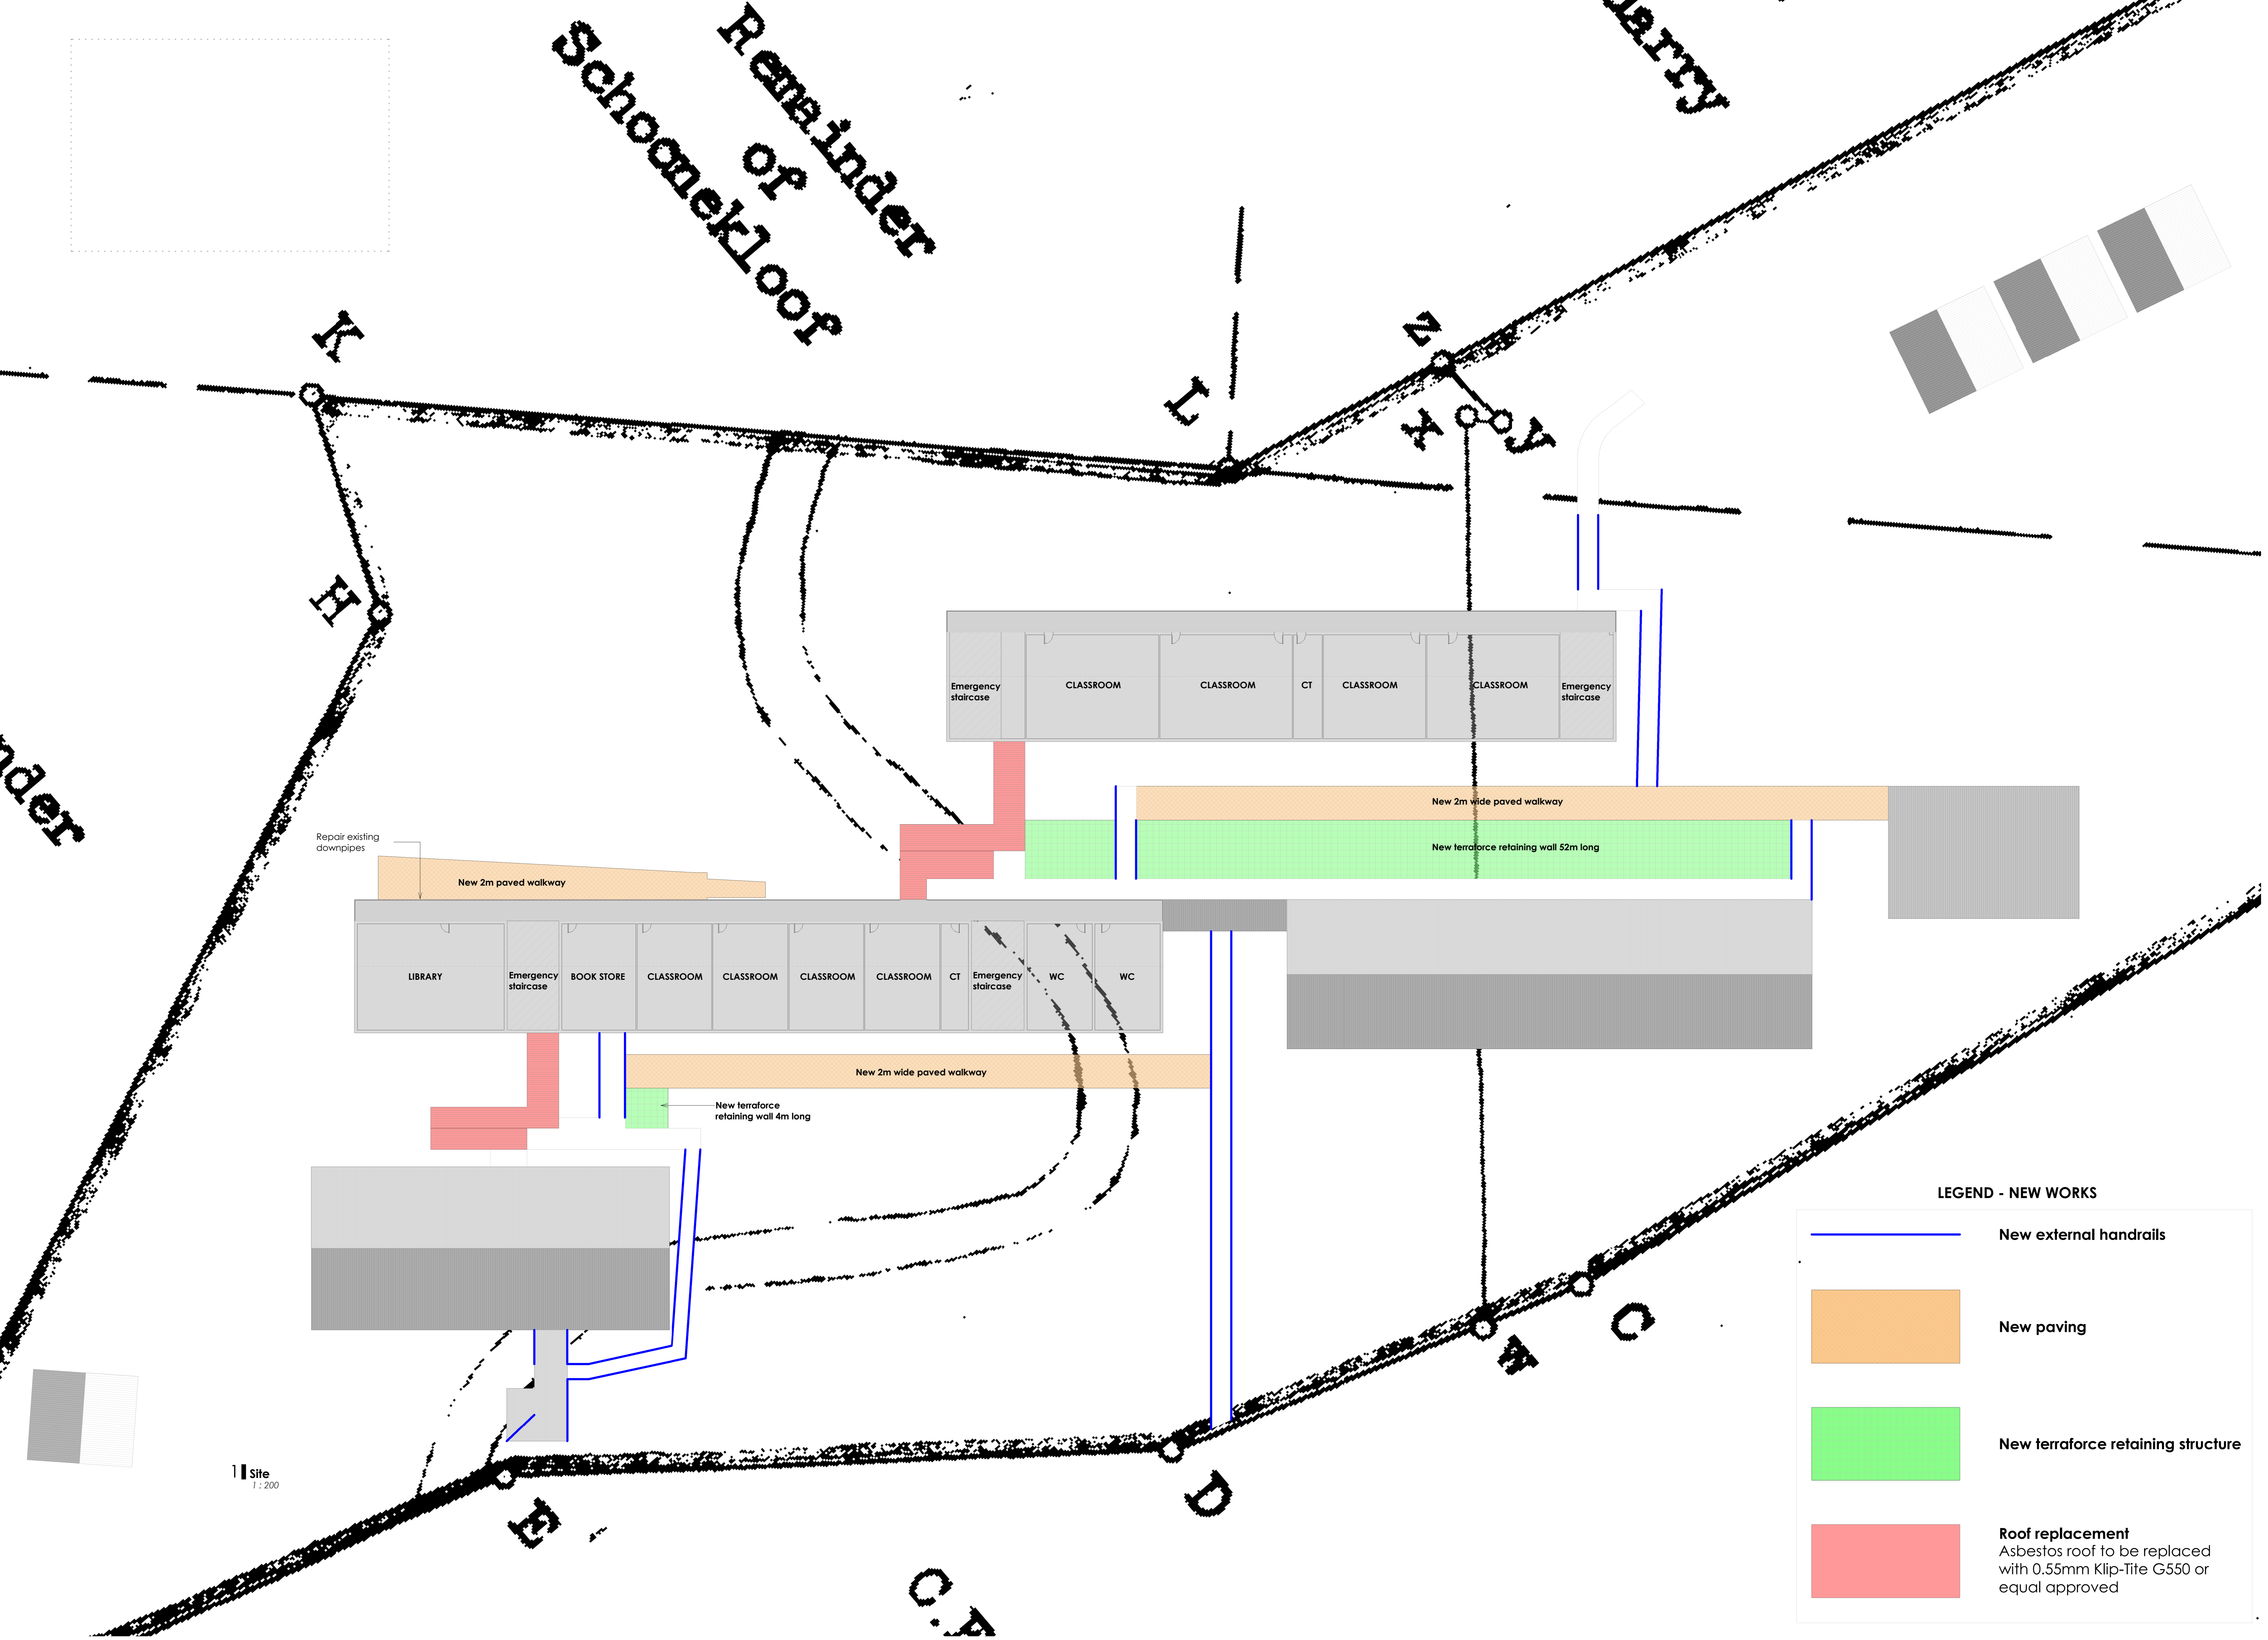

LEGEND - NEW WORKS

- New external handrails
- New paving
- New terraforce retaining structure
- Roof replacement
Asbestos roof to be replaced with 0.55mm Klip-Tite G550 or equal approved

Notes

- The use of Trade Names on this drawing imply access to industry standard acceptable to the Department, any other brand may be used with the prior written approval of the respective Project Leader.
- The Contractor must work from Squared dimensioned drawings only. Check all dimensions and levels on site before commencing any work. All drawings to be read in conjunction with Details, Schedules, Drawings, Internal Elevations, Engineers and Other Specialist Drawings.
- Refer conflicting information to the Architect and other Responsible consultants.
- All work to be carried out strictly in accordance with municipal regulations.
- This drawing is not to be scaled. Written dimensions are to be used.
- The design on this drawing is the property of the Provincial Government. Western Cape Branch Works and Copy Right is Reserved.

Revisions

No.	Date	Description	By

FOR INFORMATION

Architect: Mike Bell
 Signature: _____
 SACAP Reg. No.: PArch7406
 Practice No.: 675
 (PTY) LTD reg no: 2012/038 18107
 Client: Client
 Signature: _____



project
Vista High School
 Military Rd, Schotsche Kloof
 description
Site Plan - Proposed additions

date	21-07-2021	paper size	A0	scale	1:200
designed	DJ	drawn	DJ	checked	
project file no	4131	ems			
drawing number		revision no			
					00-04

1 | Site
1:200