



WEST ELEVATION

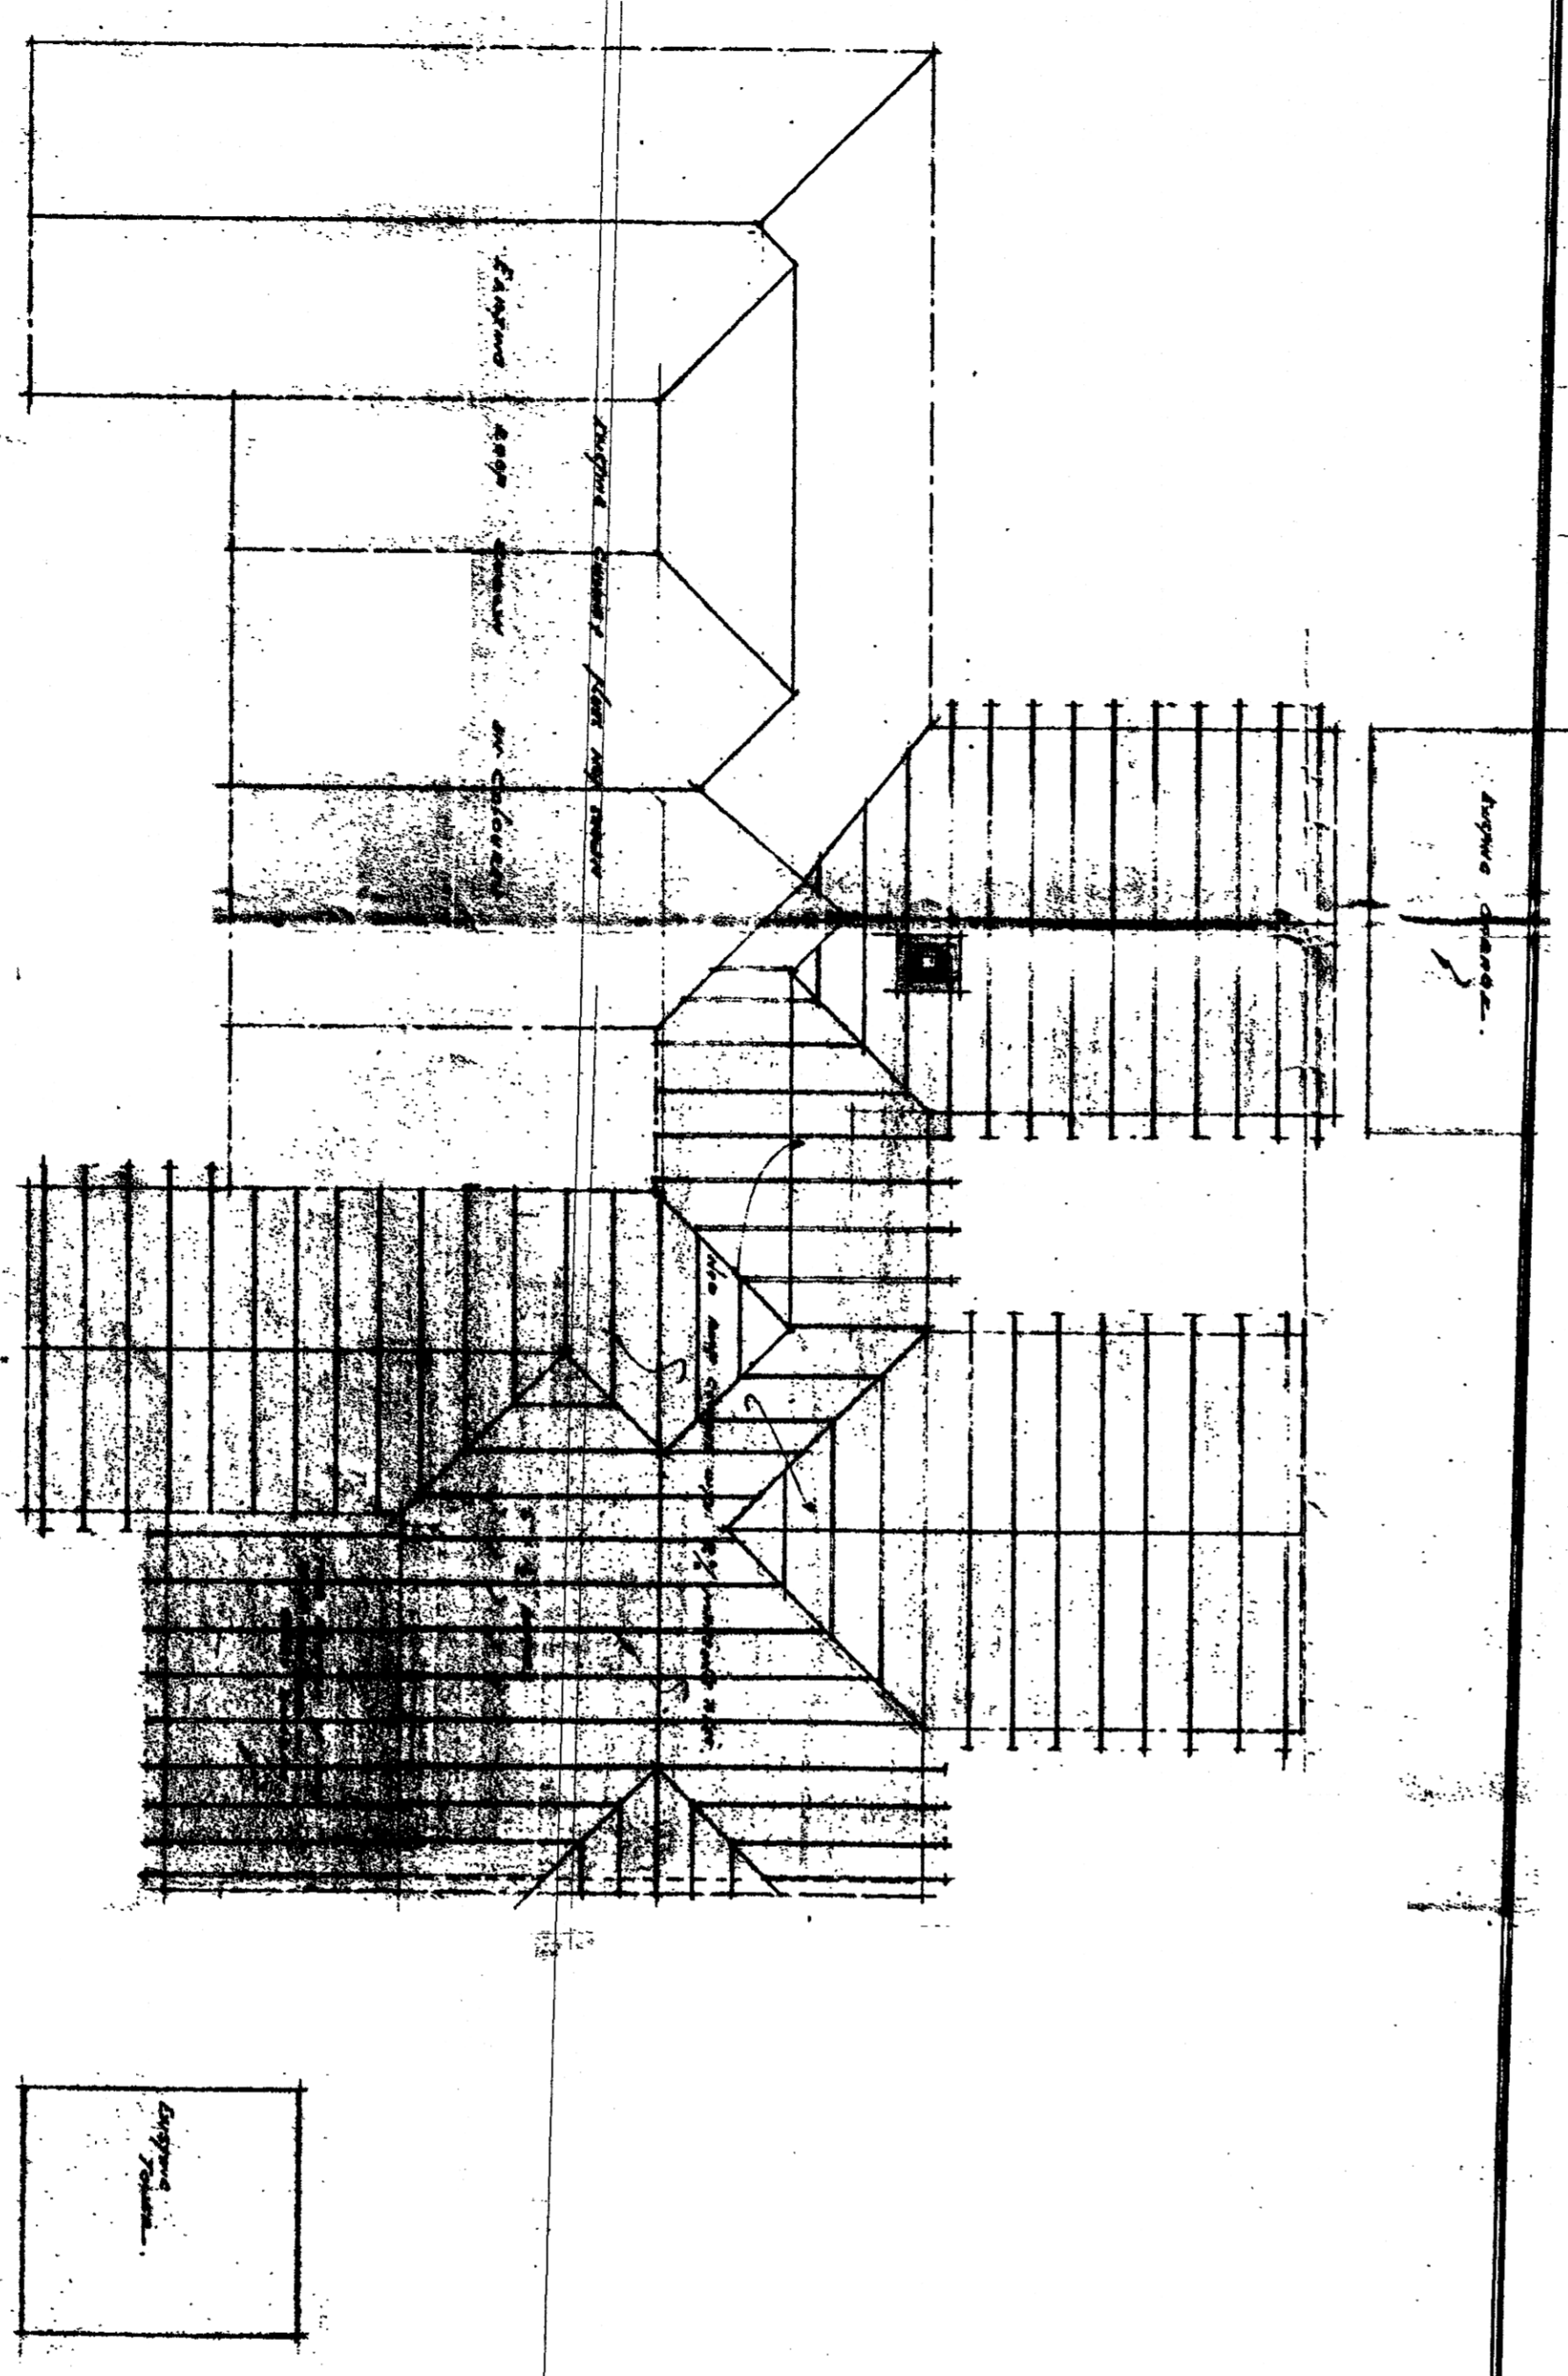

ROOF PLAN

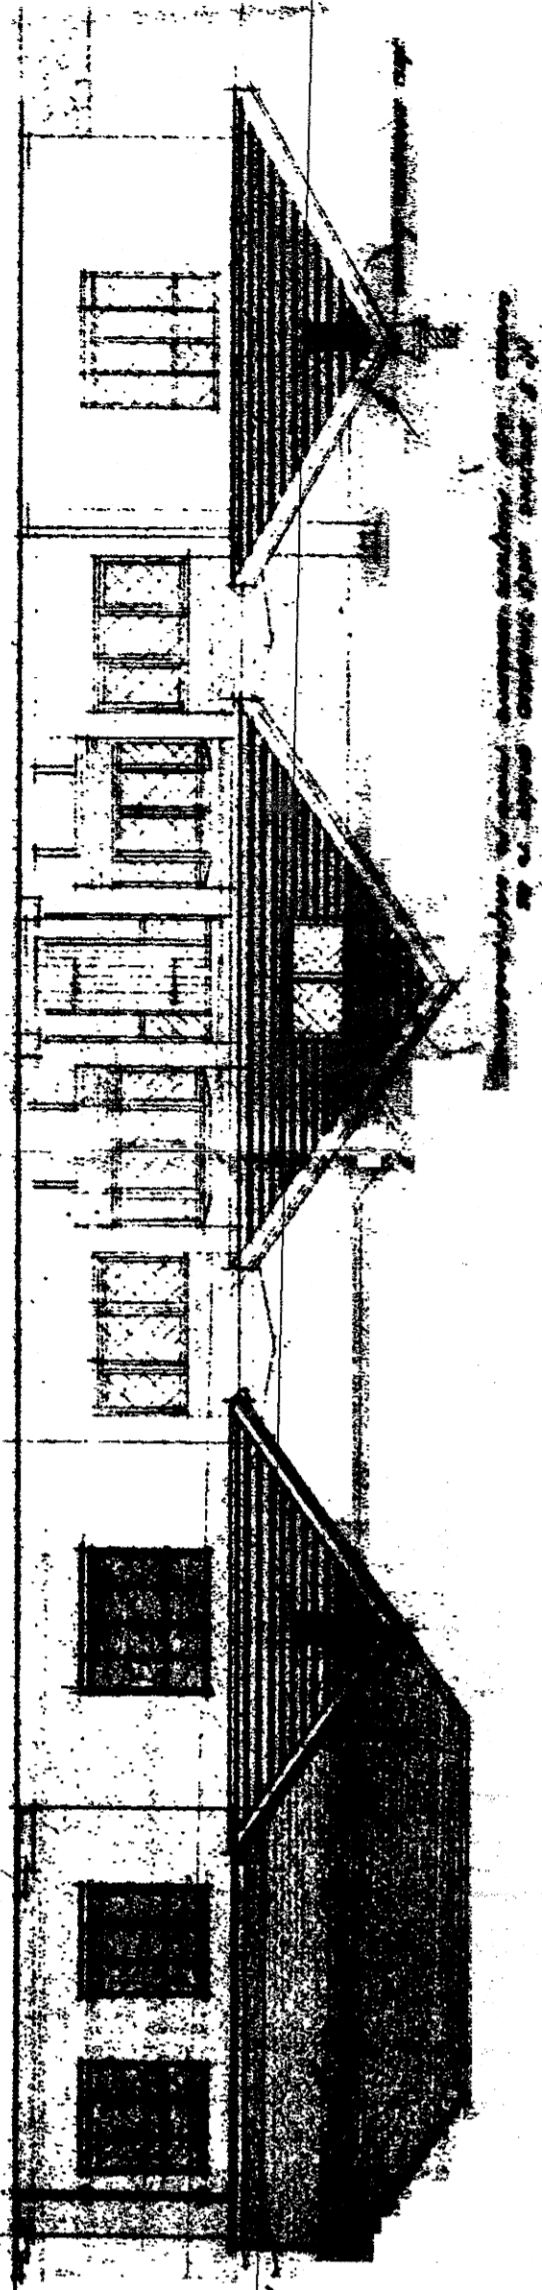

EAST ELEVATION

PROPOSED ALTERATIONS AND ADDITIONS AT 'WENTINOR' CILLITTS  
 FOR  
 EDWARD C. P. HOTCHKISS.

HESSELMAN & DENMAN  
 ARCHITECTS  
 107 N. 10th St. St. Paul, Minn.  
 DRAWING NO. 1117  
 8/10/22