



New corrugated roof sheets to match pitch and profile of existing roof

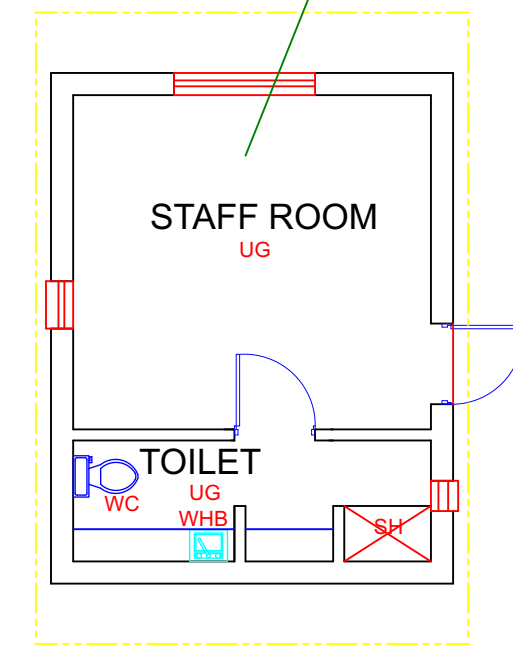

MANAGERS QUARTERS
SCALE 1:100

New custom T&G doors

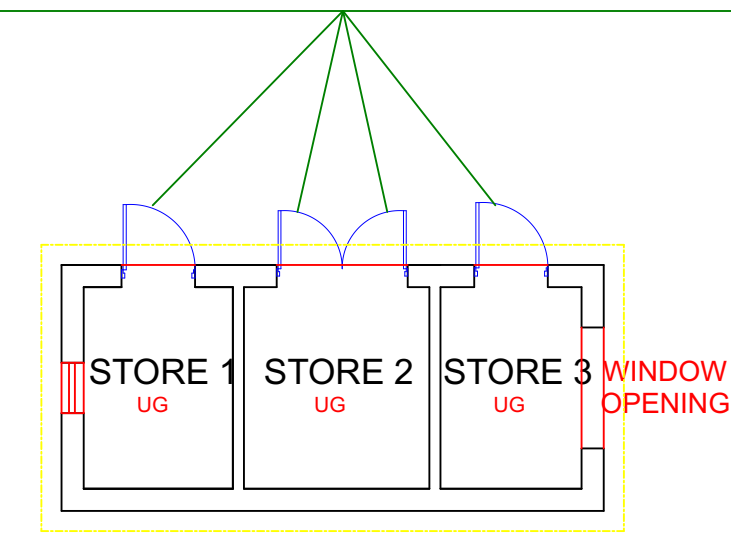


SMALL STORES

Plaster removed, bricks re-pointed re-plastered and painted

New lean-to with new paving enclosed with clearview fence and gate

New corrugated roof sheets to match pitch and profile of existing roof

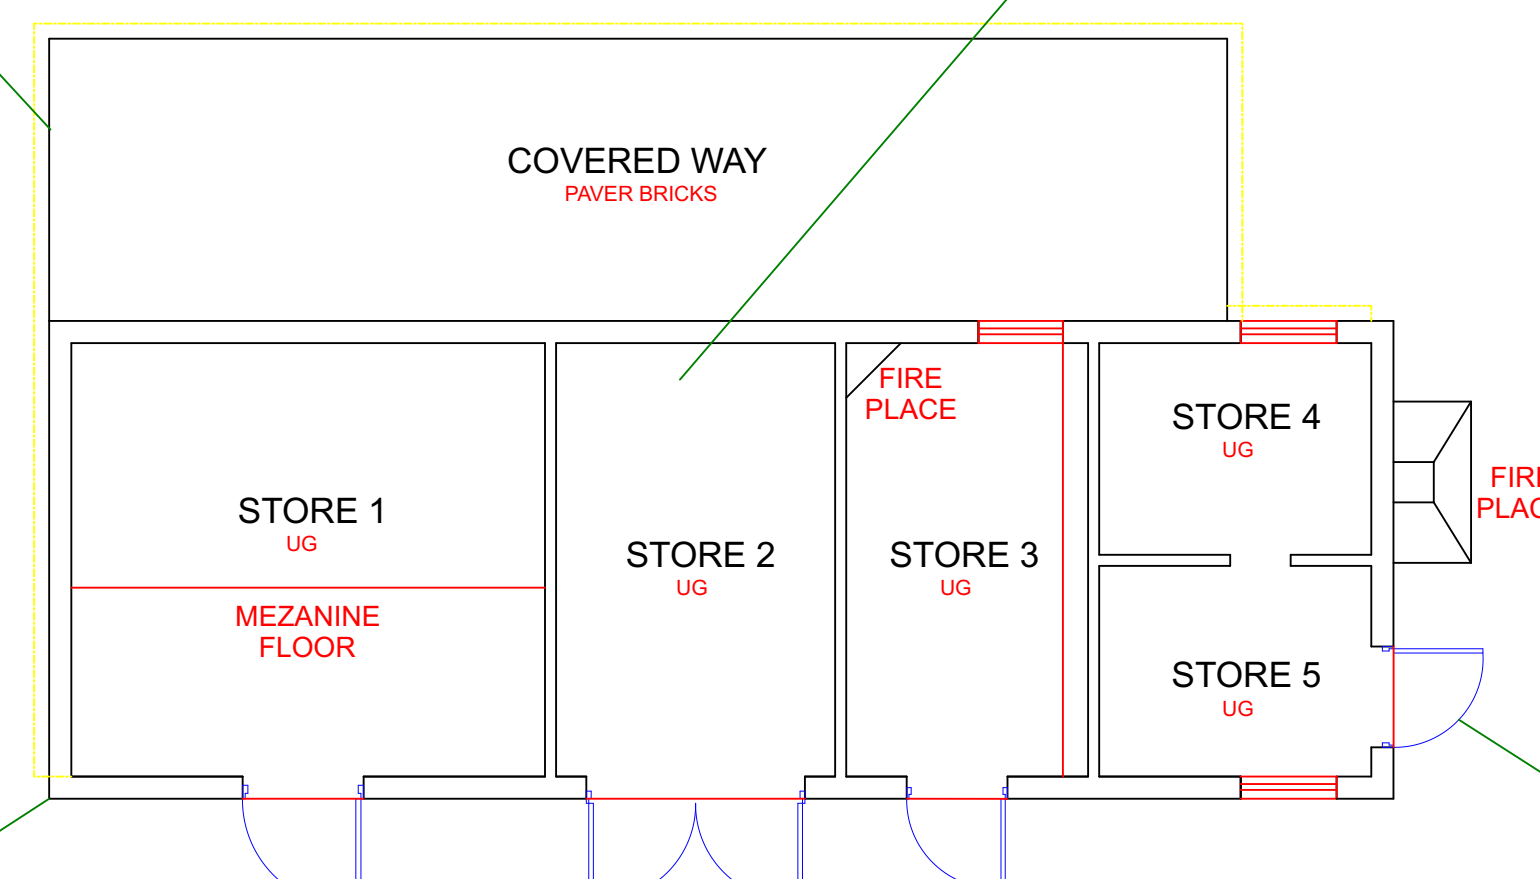


ROASTERY
SCALE 1:100

New custom T&G doors

New top-rail mounted sliding barn doors

refurbished doors

New corrugated roof sheets to match pitch and profile of existing roof

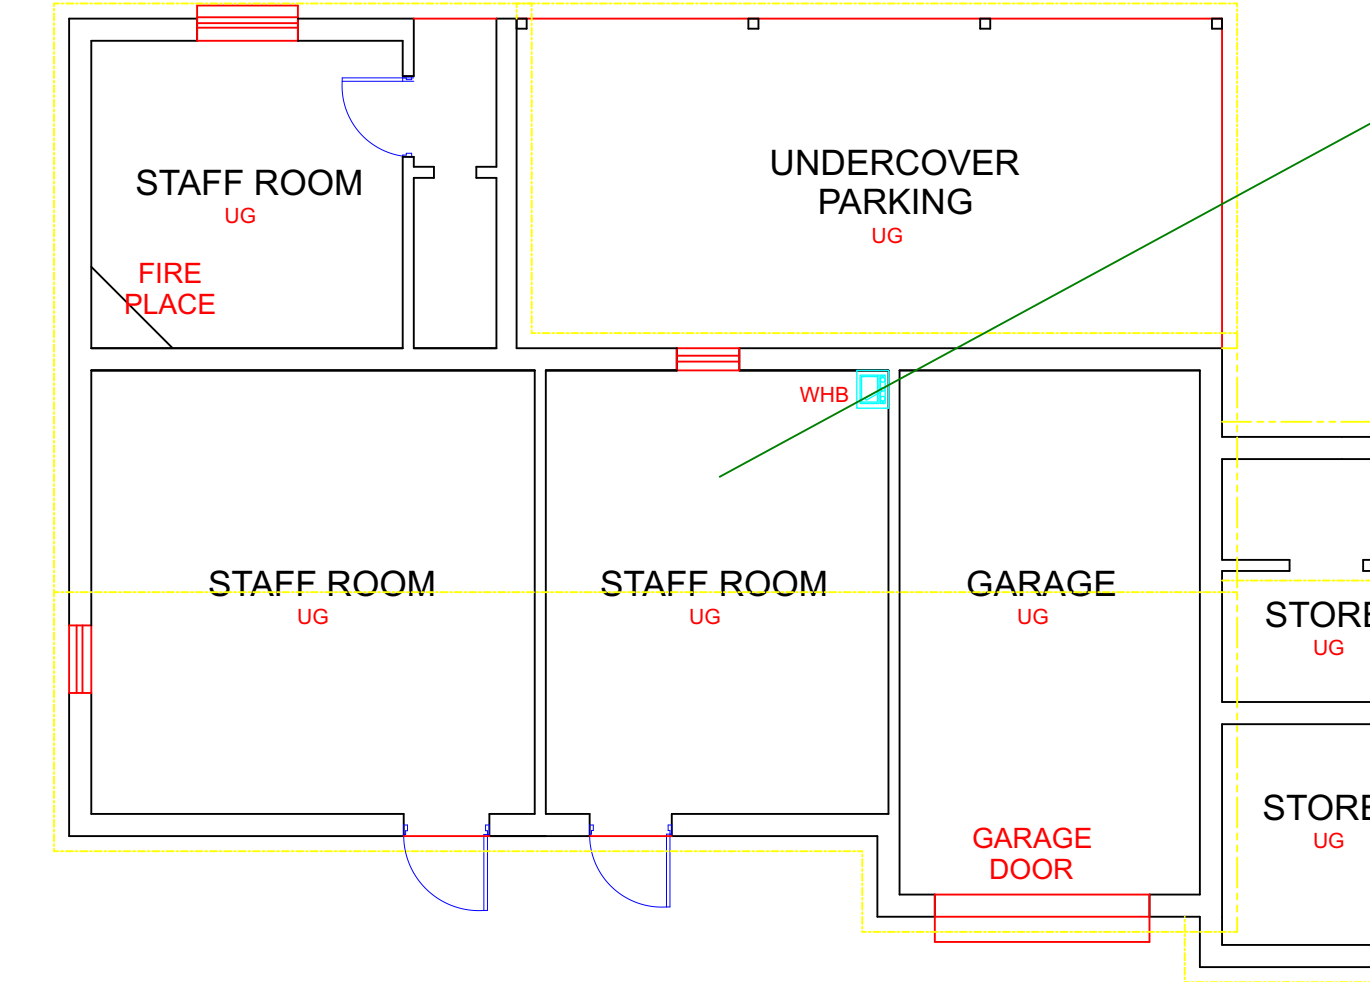


STAFF QUARTERS / GARAGE
SCALE 1:100

New wall built for office with doorway and passage breakthrough to reception

Security gate removed and opening bricked up above new door opening created for new pivot door

New corrugated roof sheets to match pitch and profile of existing roof

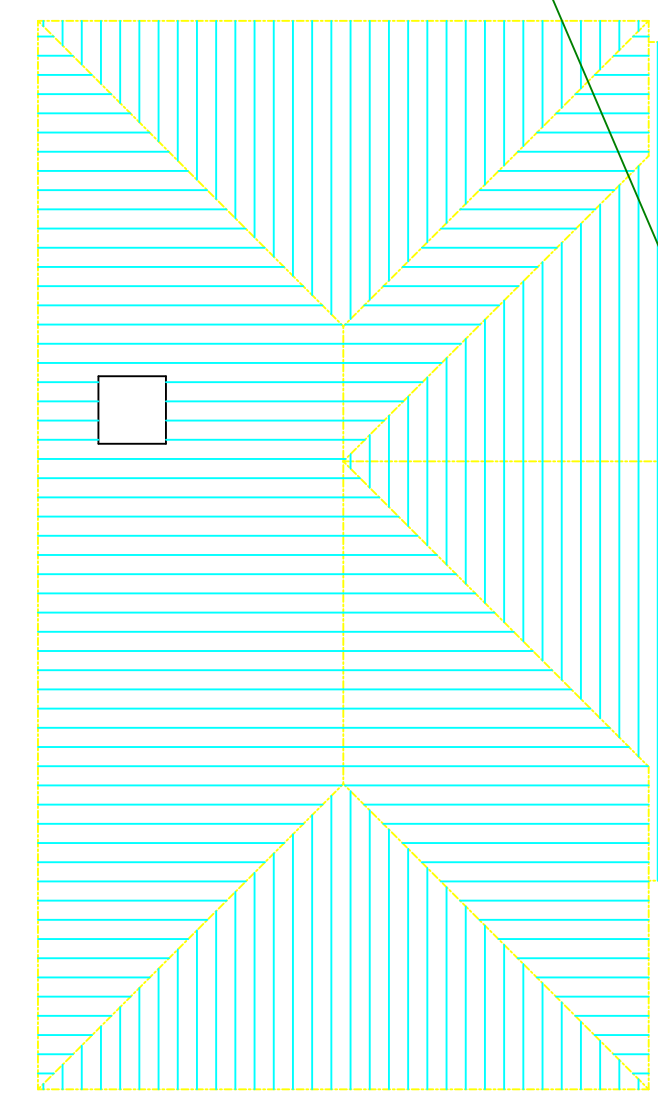

Existing bathrooms stripped, plumbing installed, ready for flooring, painting and new sanitary ware

Breakthrough new door for new en-suite

Brick up old door

New Drywall and Main bedroom door

New opening for french door

Bricked up old door, new wall to split bathroom, new door openings and doors. Plumbing completed

Window split into 2 to accommodate the cubicle walls on the inside

Wall build to split bathroom into 2 cubicles and plumbing installed

Breakthrough new door for new en-suite

Brick up old door

MAIN HOUSE FIRST FLOOR PLAN
SCALE 1:100

Remove small pillar after bath removal

Remove old bath and prep for new orientation against window

New balcony with steel beams and timber decking & custom wood balustrade

New corrugated roof sheets to match pitch and profile of existing roof

MAIN HOUSE GROUND FLOOR PLAN
SCALE 1:100

New concrete verandah with 2m deep foundations and underpinning house. Additional buttress walls installed

New opening for wooden english stable doors

Window bricked up

Central remaining wall and fireplace removed and pillars widened for beam support

Bulkhead ceiling removed and flat ceiling installed


ets
le

New lean-to with new paving enclosed with clearview fence and gate

New corrugated roof sheets to match pitch and profile of existing roof

New corrugated roof sheets to match pitch and profile of existing roof

New custom T&G doors

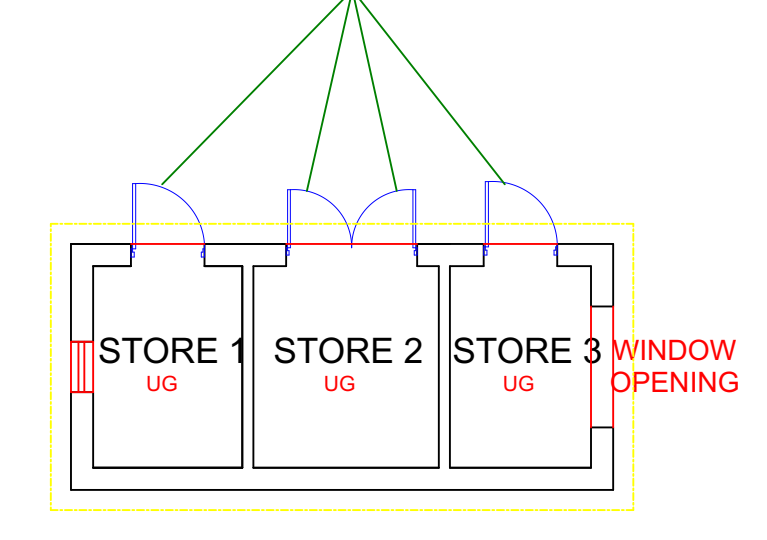


SMALL STORES

Plaster removed, bricks re-pointed re-plastered and painted

New custom T&G doors

New top-rail mounted sliding barn doors

refurbished doors

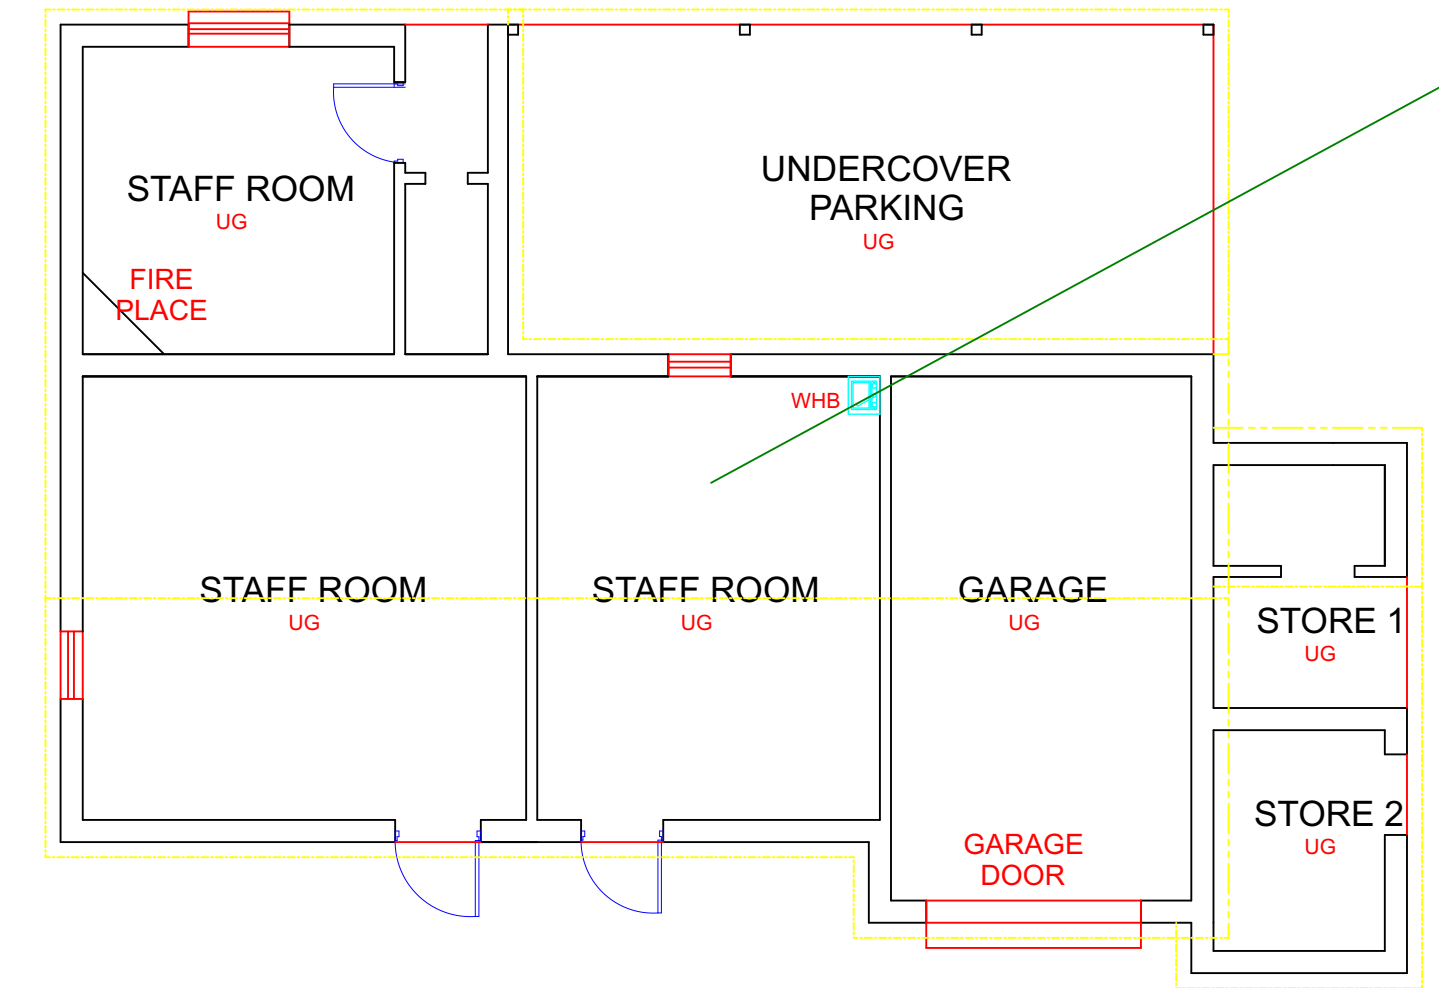


STAFF QUARTERS / GARAGE

Security gate removed and opening bricked up above new door opening created for new pivot door

New wall built for office with doorway and passage breakthrough to reception

Window split into 2 to accommodate the cubicle walls on the inside

Existing bathrooms stripped, plumbing installed, ready for flooring, painting and new sanitary ware

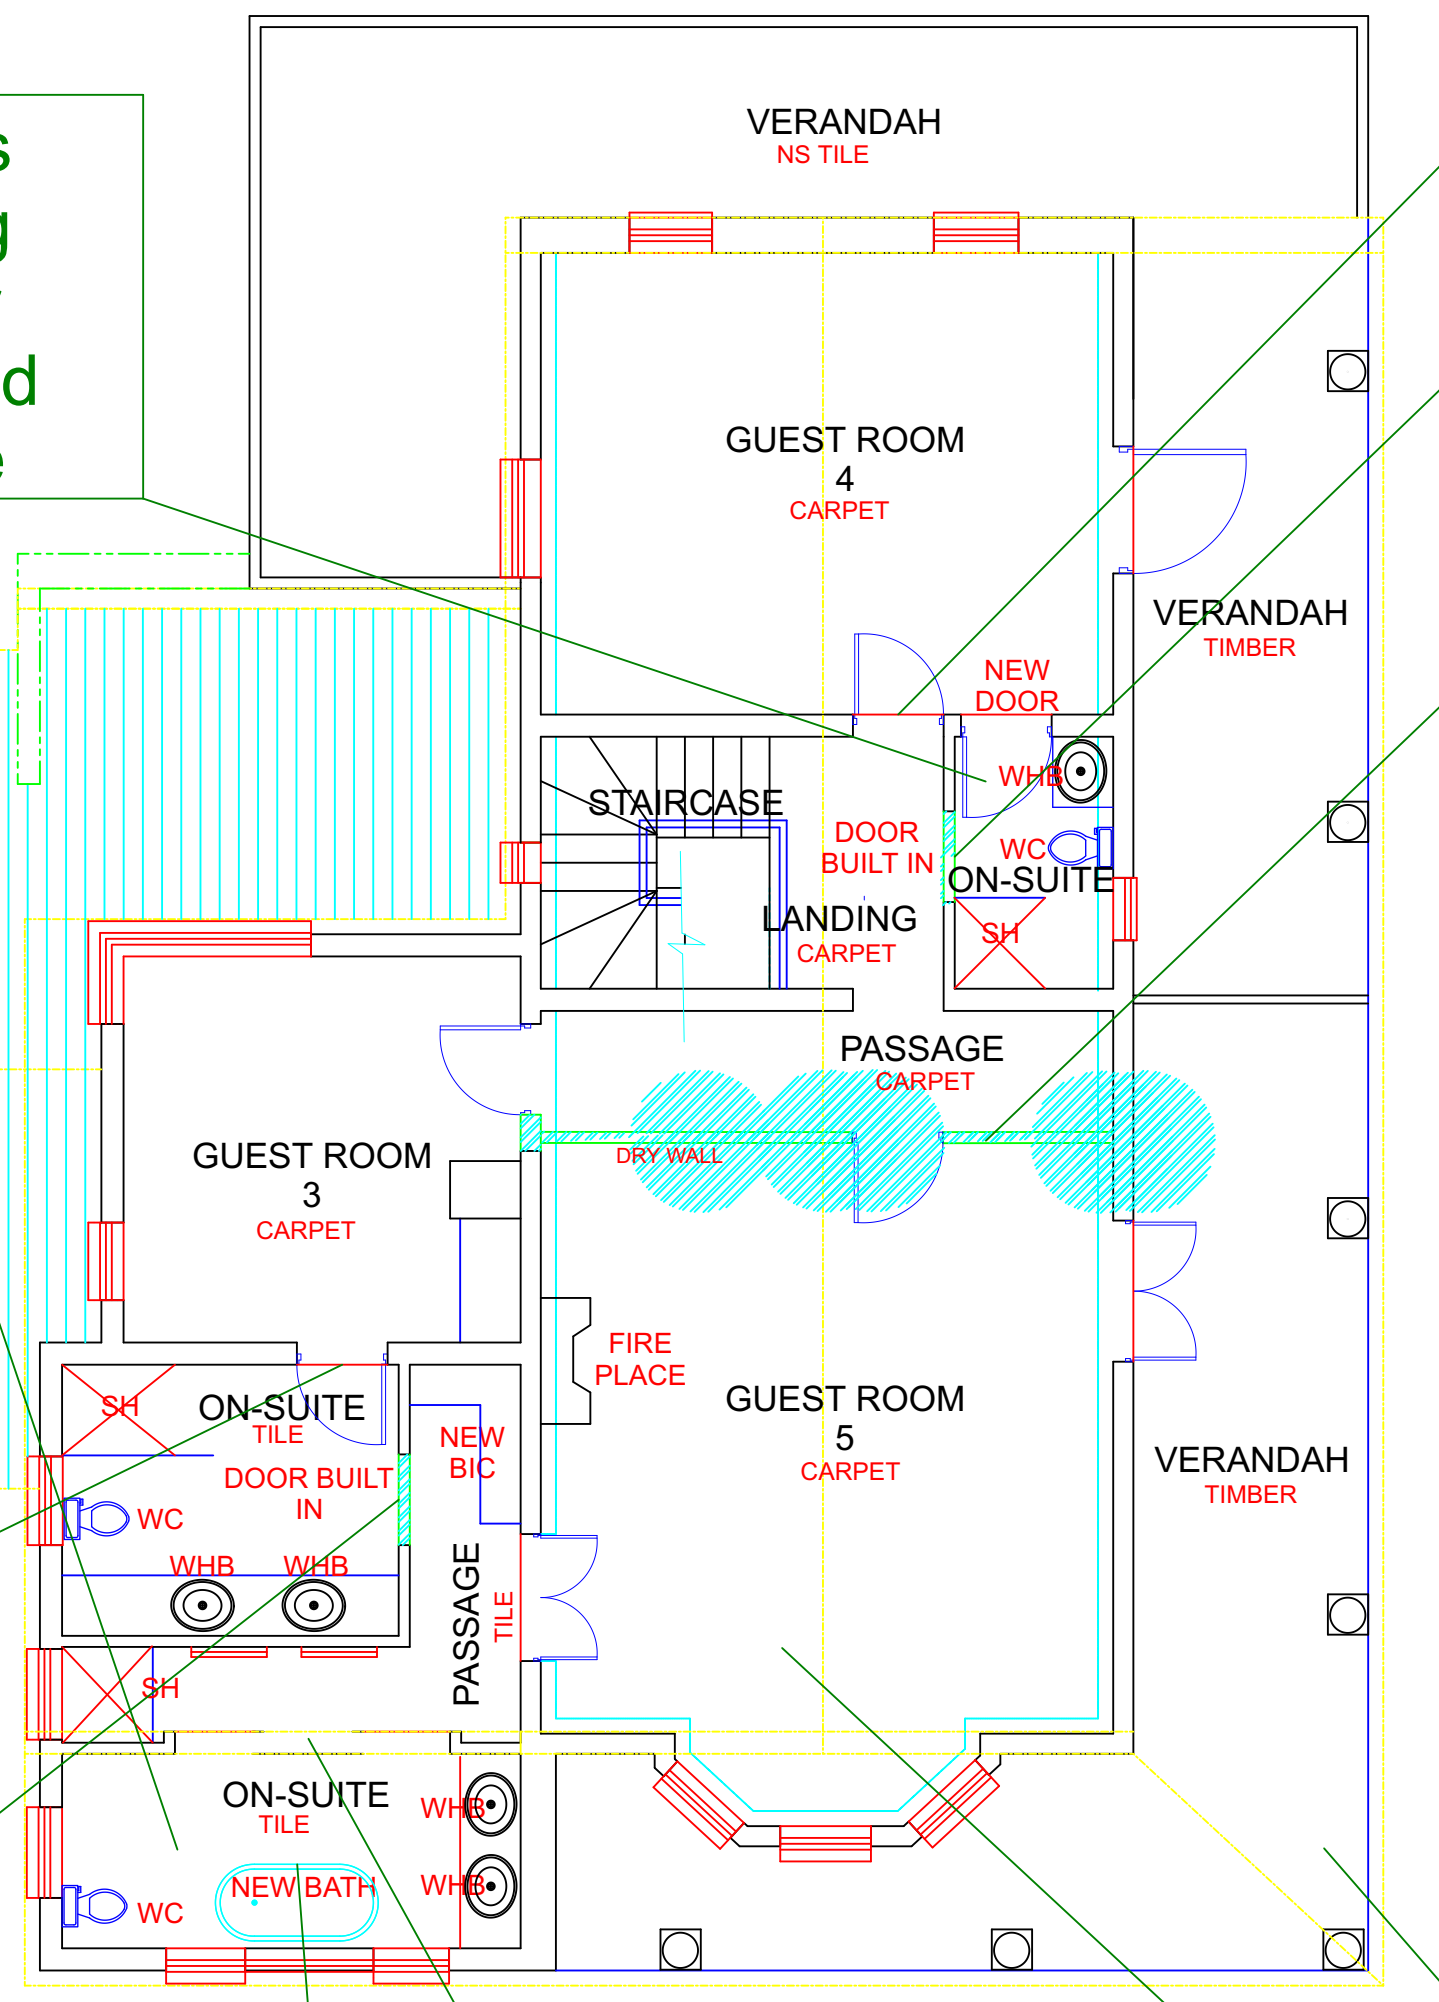

MAIN HOUSE FIRST FLOOR PLAN
SCALE 1:100

Breakthrough new door for new en-suite

Brick up old door

Remove old bath and prep for new orientation against window

Remove small pillar after bath removal

Breakthrough new door for new en-suite

Brick up old door

New Drywall and Main bedroom door

New corrugated roof sheets to match pitch and profile of existing roof


Bricked up old door, new wall to split bathroom, new door openings and doors. Plumbing completed

New concrete verandah with 2m deep foundations and underpinning house. Additional buttress walls installed

New balcony with steel beams and timber decking & custom wood balustrade

New opening for french door

MAIN HOUSE GROUND FLOOR PLAN
SCALE 1:100

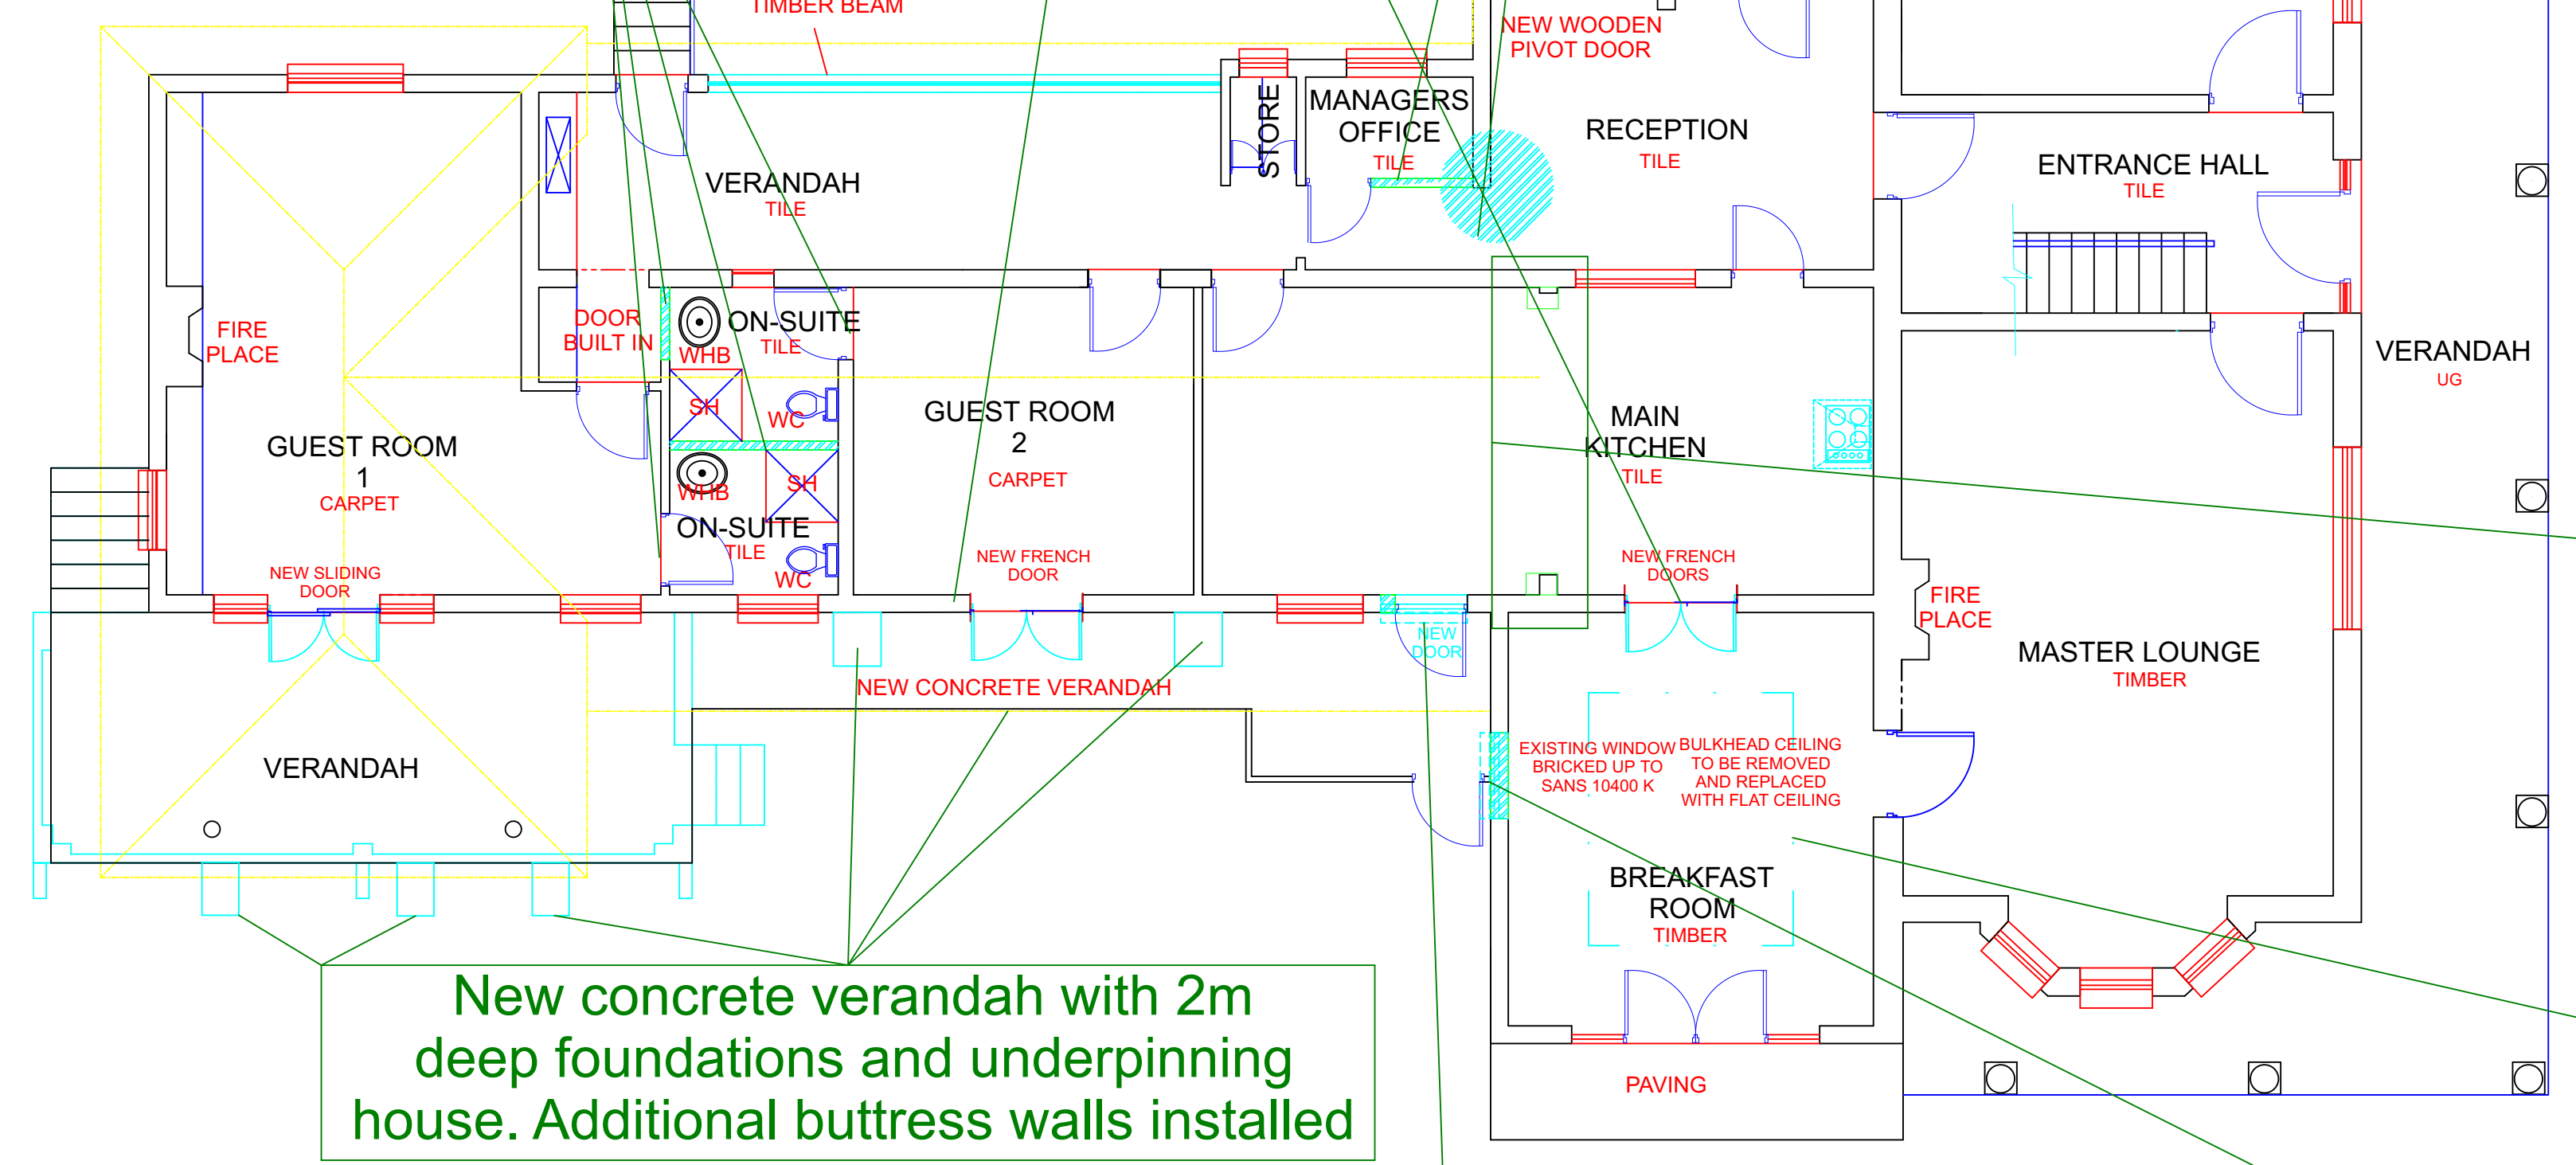

New opening for wooden english stable doors

Window bricked up

Bulkhead ceiling removed and flat ceiling installed

Wall built to split bathroom into 2 cubicles and plumbing installed

Central remaining wall and fireplace removed and pillars widened for beam support