



SOUTHWEST ELEVATION (WITNESS LANE)

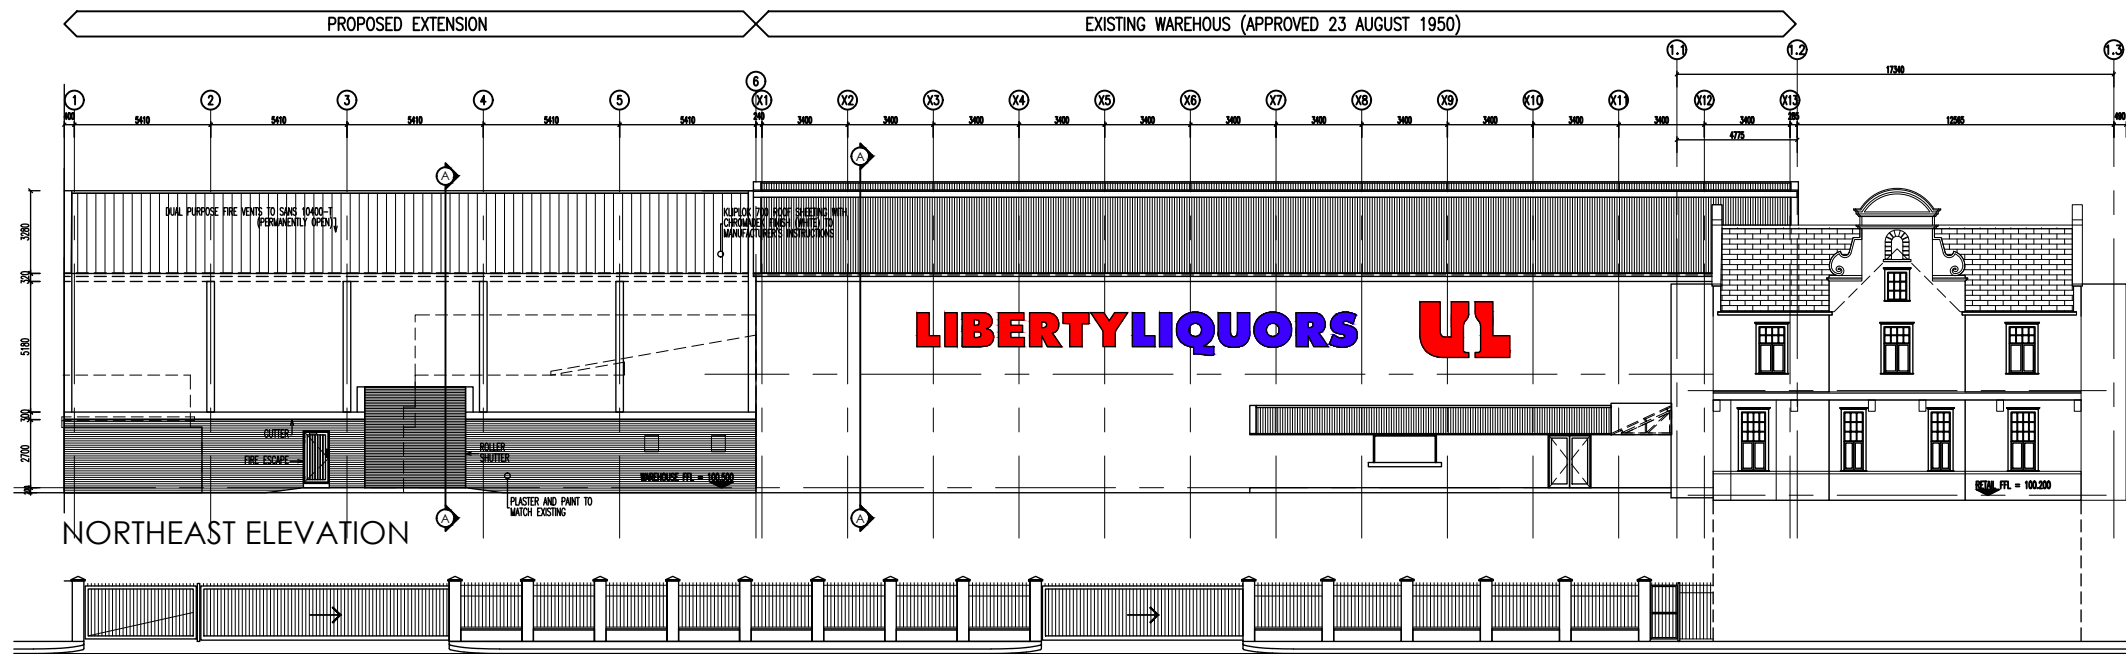


NORTHEAST ELEVATION

BOUNDARY ON CHIEF ALBERT LUTHULI ROAD

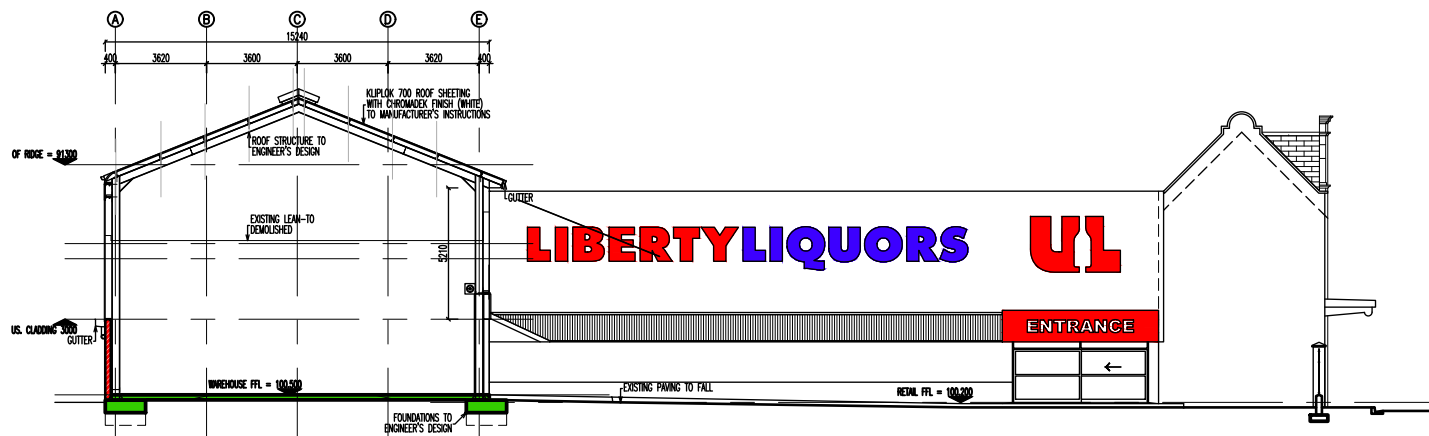

SECTION A-A / SOUTHEAST ELEVATION

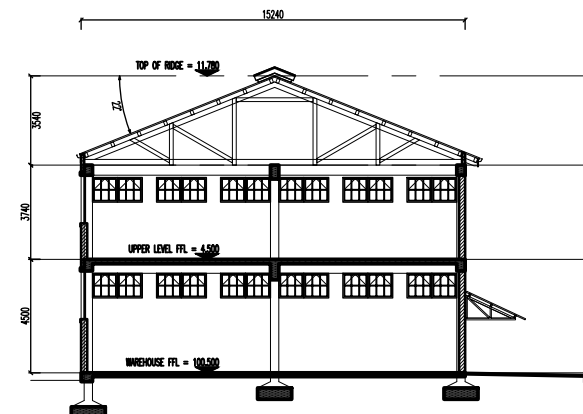

SECTION B-B (EXISTING WAREHOUSE)

GENERAL ELEVATIONS  
Scale 1:150 (@ A1)

CONTRACT  
**LIBERTY LIQUORS**  
PIETERMARITZBURG  
EXTENSION TO WAREHOUSE  
PROPERTY OWNERS:  
ROBINSON LIQUORS (Pty) Ltd  
PROPERTY DESCRIPTION:  
PORTION 19 OF ERF 2625 PIETERMARITZBURG  
180 CHIEF ALBERT LUTHULI ROAD, PIETERMARITZBURG  
DRAWING TITLE  
SKETCH PROPOSAL  
GENERAL ELEVATIONS

FIRST ISSUED	SCALE	DRAWN	CHECKED
2023.05.04	1:150	TFM	TFM
CONTRACT No.	DRWG No.	REV.	
M16-158/PM	1.302	A	

**Thomas Marincowitz Architects**  
Pr.Arch. SACAP Registration No. 3466  
tmarch@mweb.co.za 082 931-9953