


WEST ELEVATION

SCALE 1:100

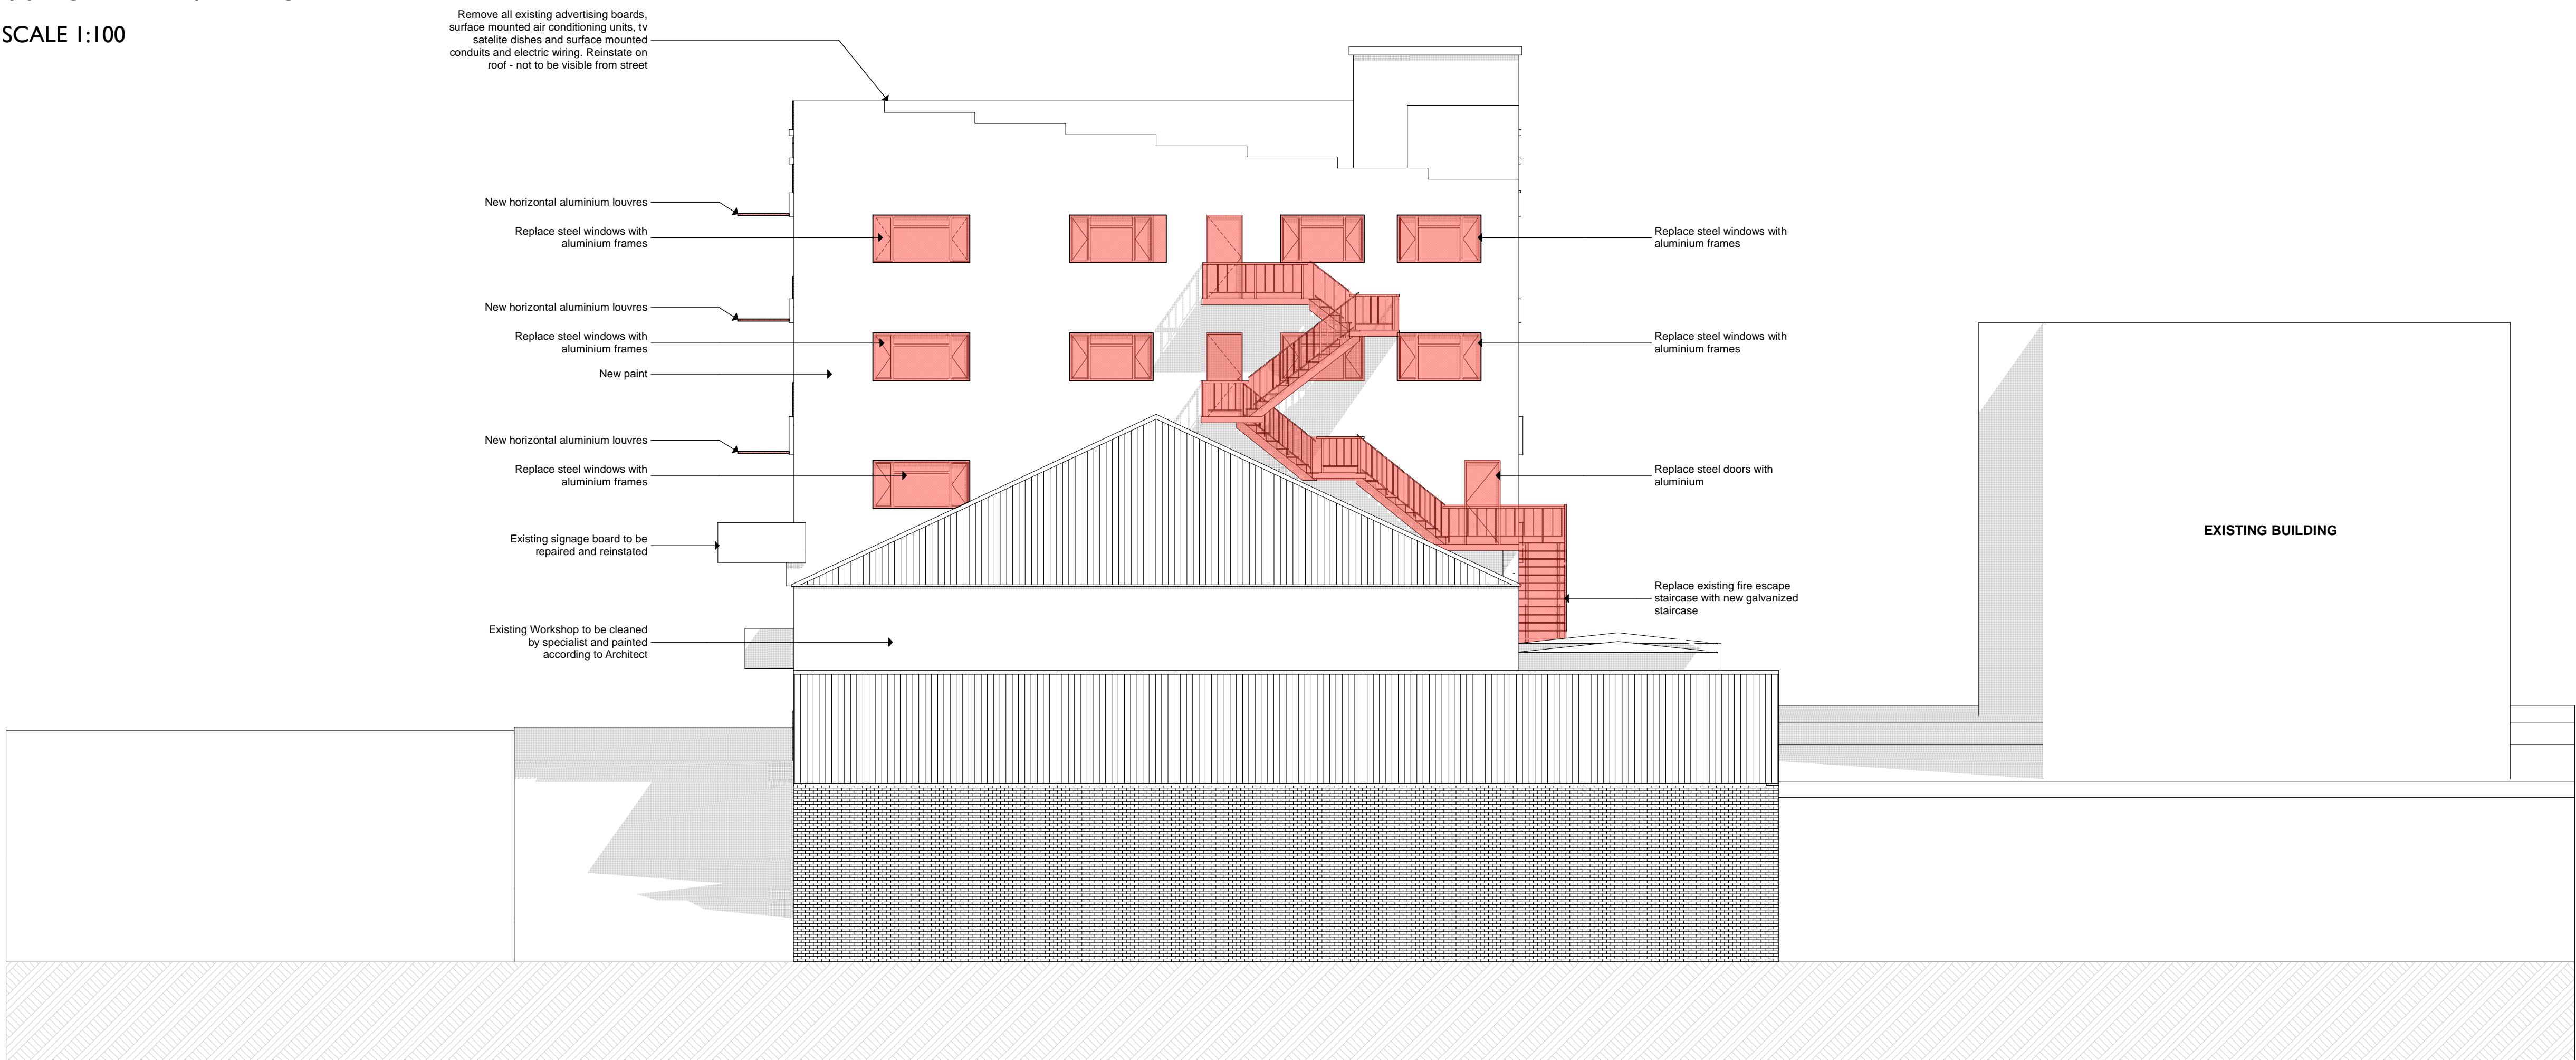

NORTH ELEVATION

SCALE 1:100

ARCHITECT		OWNER	
REVISIONS			
REV. No :	DATE :	DESCRIPTION :	REV. BY :
<div><div><div>STUDIO</div><div>architects + design</div><div>workshop</div></div><div><div>2</div><div>YD</div></div></div>			
P.FOUCHE [Pr-Arch 21268] 0832868652 philip@studioYD2.co.za R.RANFT [Pr-Arch 21454] 082 428 8832 ronell@studioYD2.co.za			
PROJECT			
Proposed Alterations to THE TOWER Building for the Motala Family on Lot 5330, Stanger, KwaZulu-Natal			
SKETCH PLANS			
TITLE			
NORTH AND WEST ELEVATIONS			
Date :	07-02-2014	Designed :	P.Fouche
Scale :	1:200	Drawn :	P.Fouche
Drawing nr :	010/2013 SK16	Checked :	P.Fouche