




TYPICAL PLAN
1 : 500

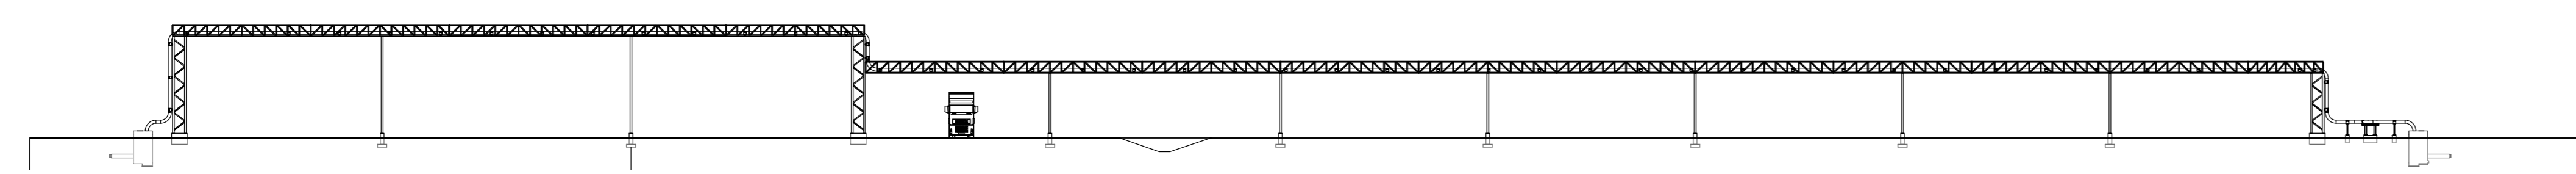


SOUTH ELEVATION
1 : 500

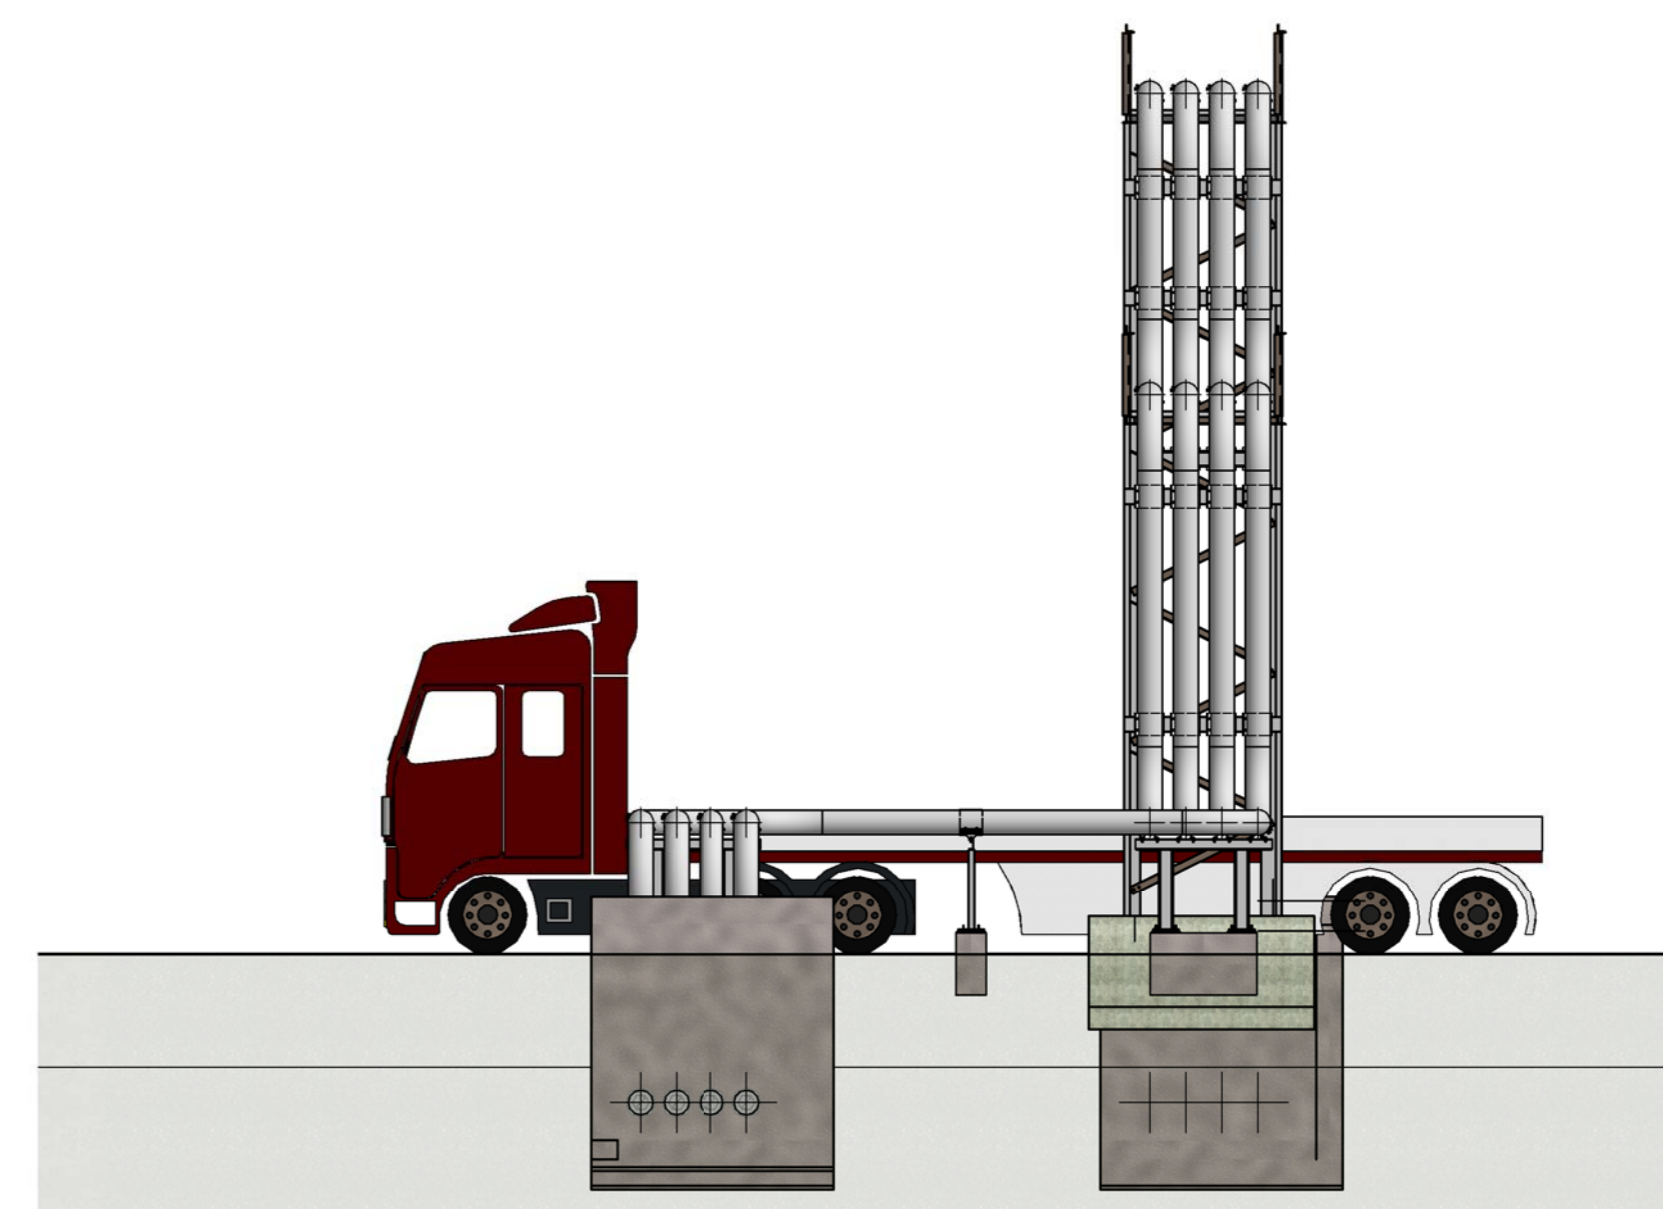


EAST ELEVATION
1 : 100

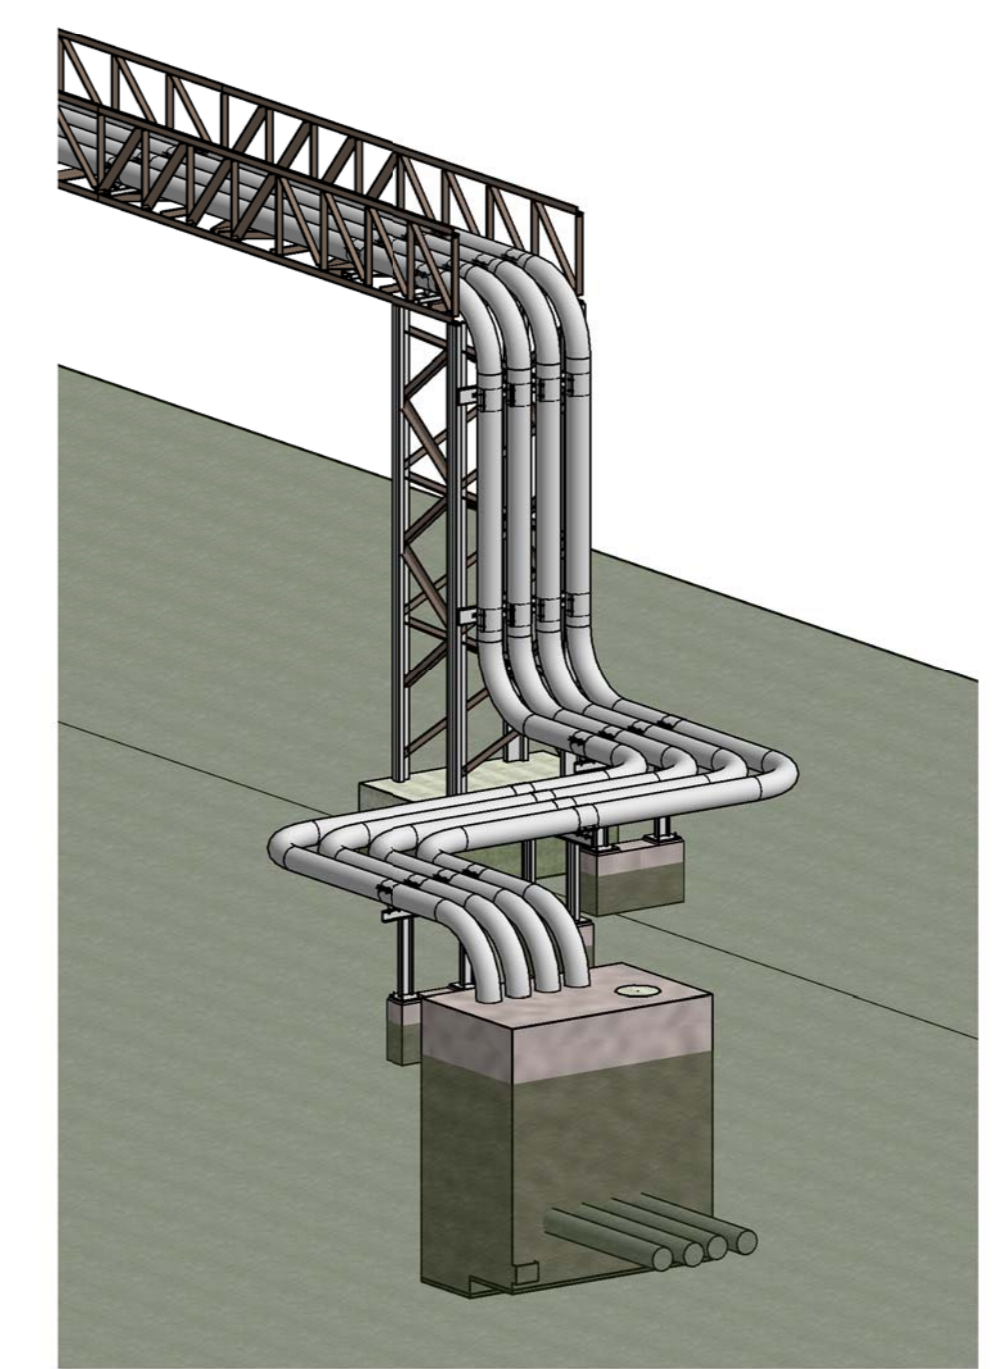


3D VIEW A
SCALE:

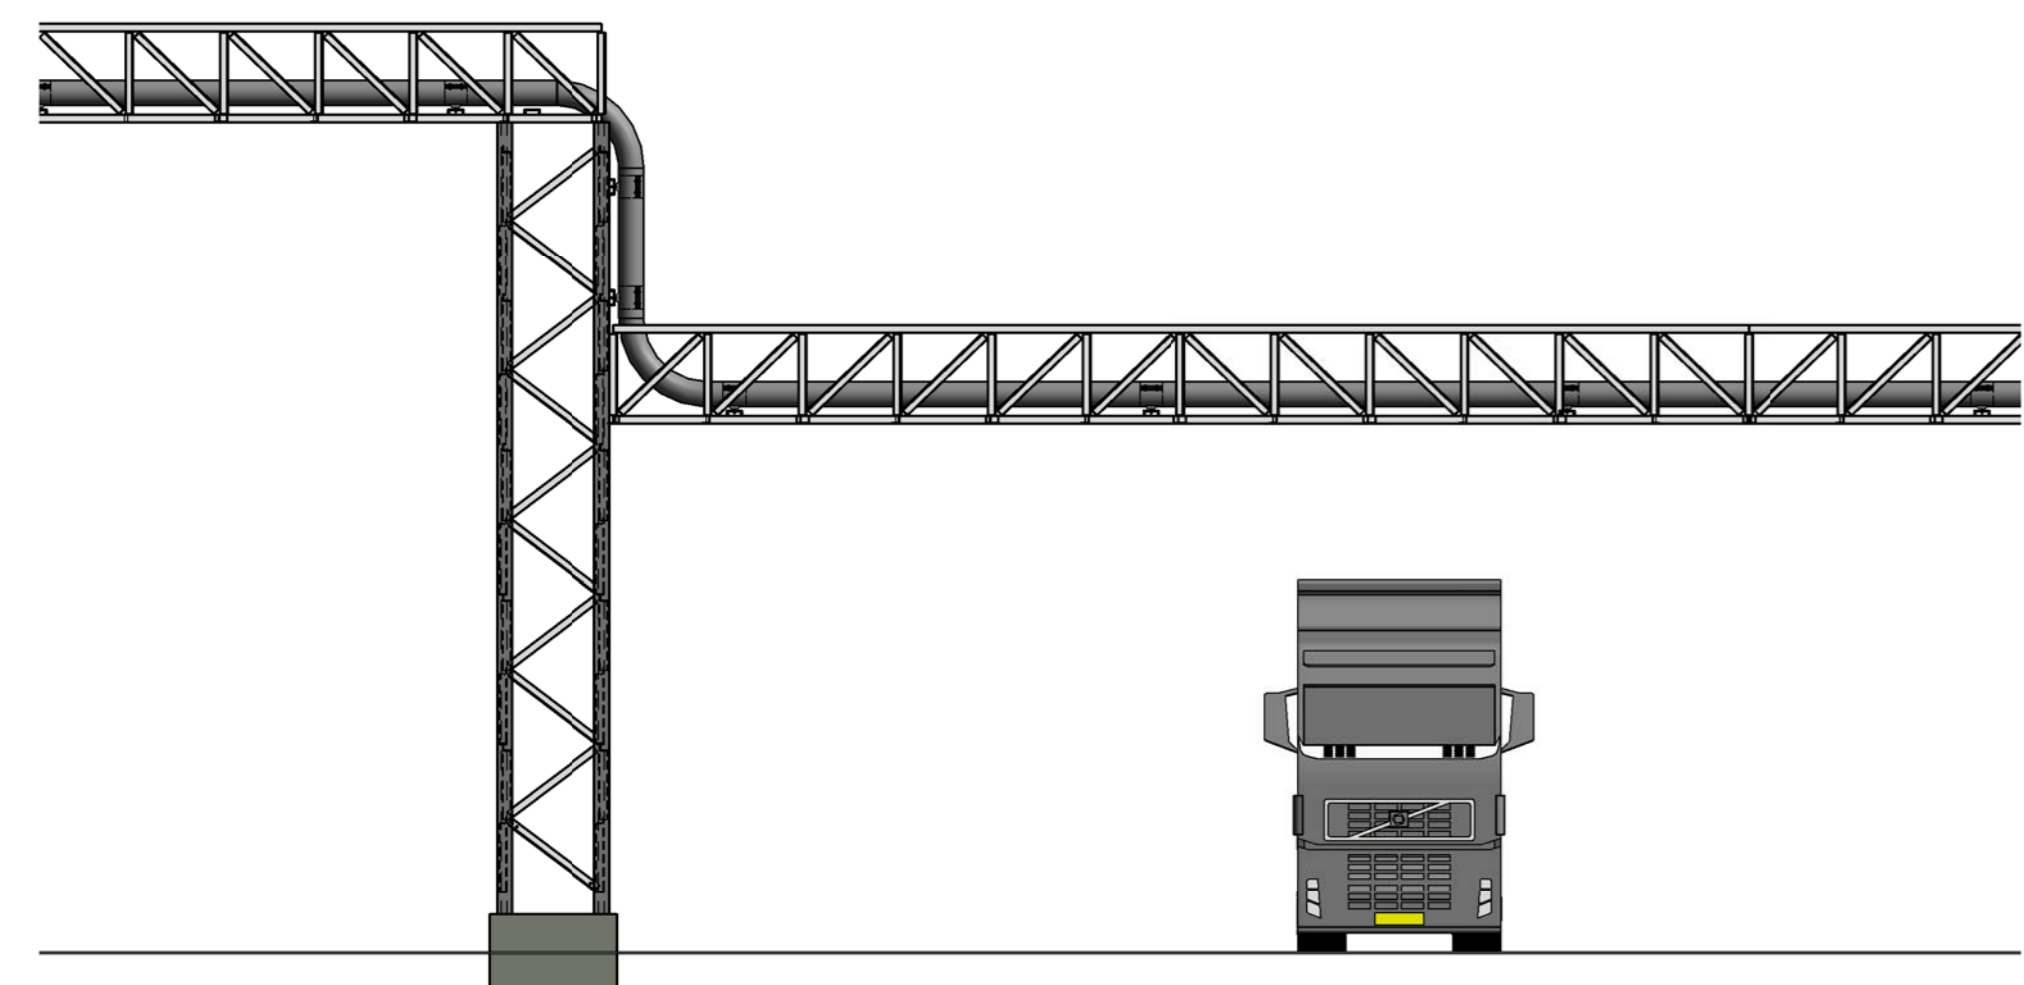

TYPICAL LONG SECTION 7m HIGH
1 : 100

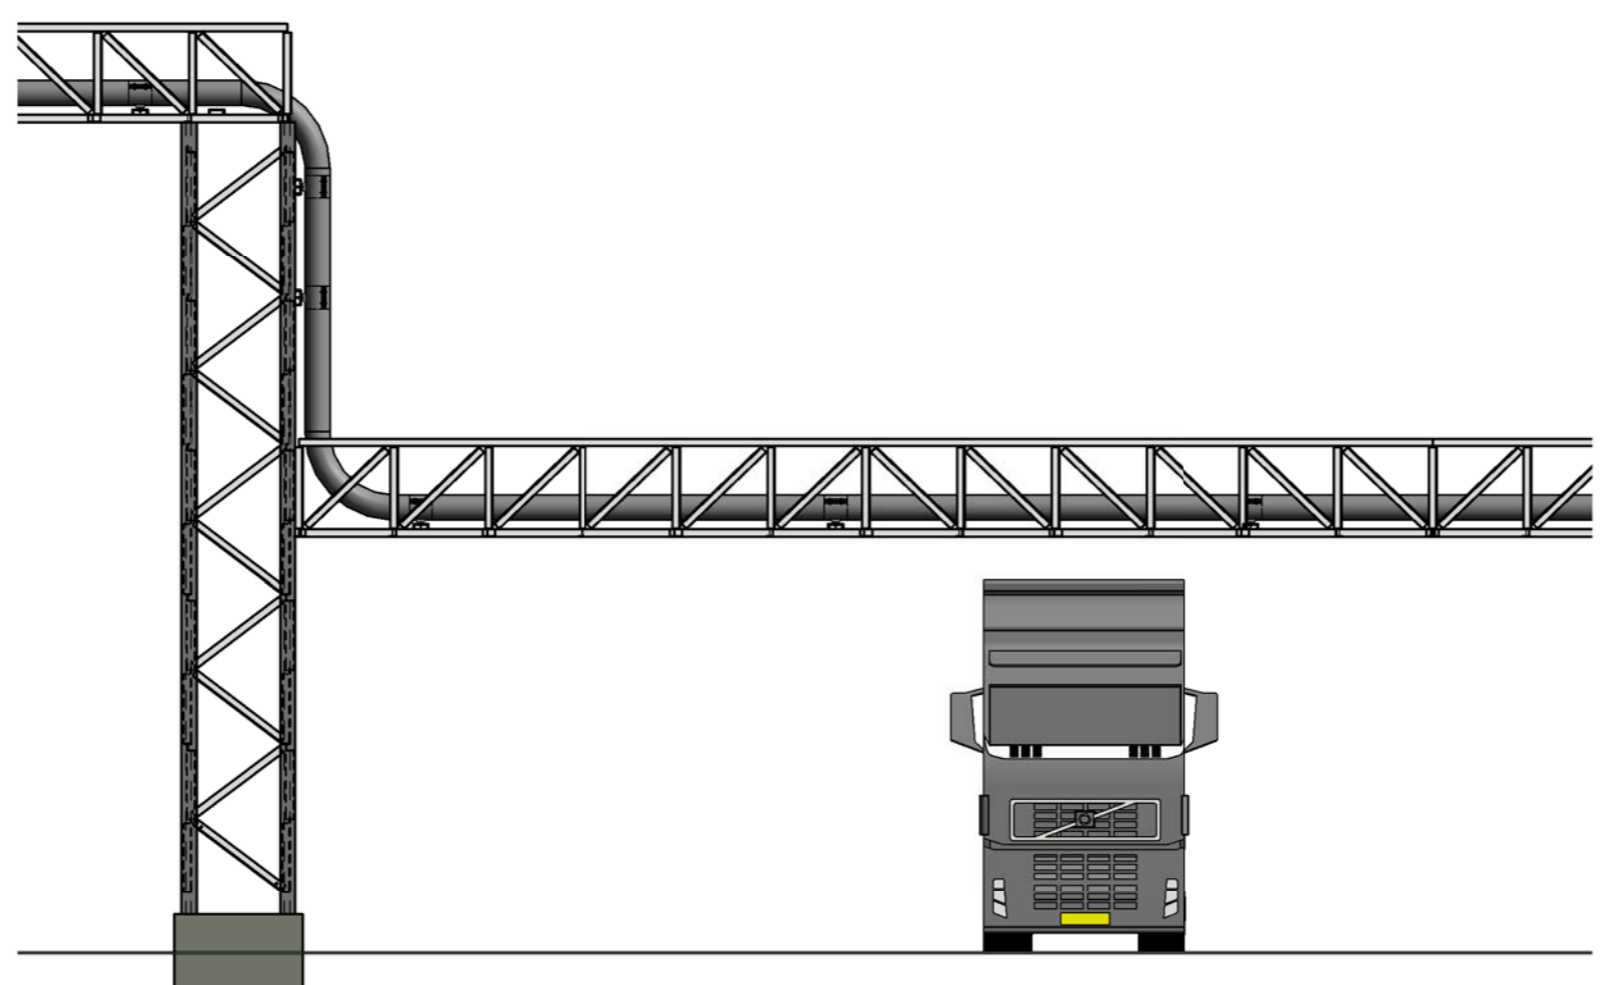

TYPICAL LONG SECTION 5,5m HIGH
1 : 100

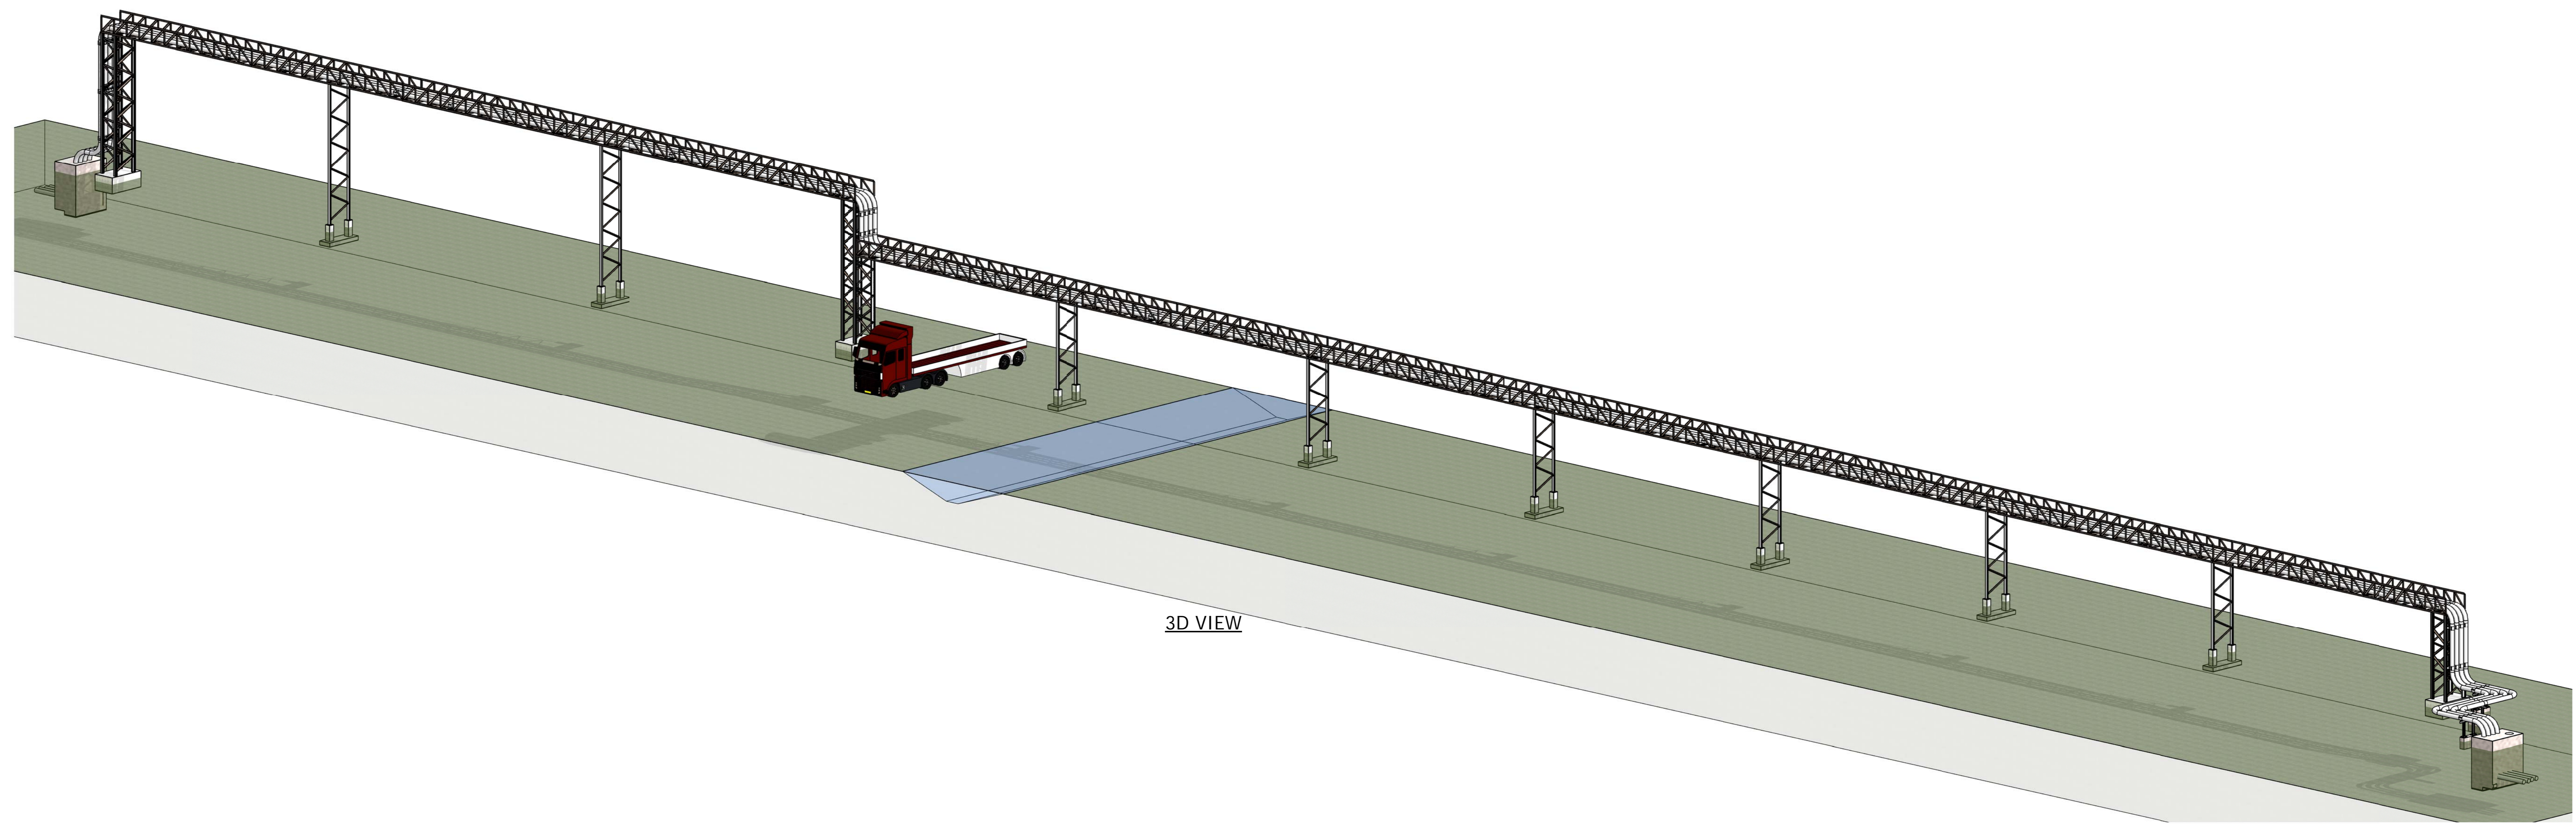

3D VIEW

NOTES

COPYRIGHT RESERVED
THE DUPLICATION OF THIS DRAWING IS STRICTLY PROHIBITED

CLIENT
WILMAR

Royal HaskoningDHV
Enhancing Society Together

The Boulevard
Umhlanga
19 Park Lane
Umhlanga Rocks
4319

PO Box 1243
Umhlanga Rocks
4320

Tel No. +27 (0) 87 350 6660

PROJECT
WILMAR EDIBLE OIL PIPELINE

DRAWING DESCRIPTION
INDICATIVE DETAIL
SHOWING ALTERNATIVE
TYPICAL STEEL BRIDGE
ASSEMBLY

FOR INFORMATION ONLY

DESIGNED: P.G. FISCHER	SIGNATURE AND DATE
DRAWN: B. MANS	SIGNATURE AND DATE
DRAWING CHECKED: P.G. FISCHER	SIGNATURE AND DATE
DESIGN CHECKED: P.G. FISCHER	SIGNATURE AND DATE
PROJ. PRINCIPAL / APPROVED: P.G. FISCHER	SIGNATURE AND DATE

No.	DATE	REVISION DESCRIPTION	BY	TO
A	16/09/2018	FOR INFORMATION	B.M.	P.G.F.
B	02/02/2019	FOR INFORMATION	B.M.	P.G.F.

PROJECT No. MD3665	CONTRACT No.	DATE 2019/02/11 07:02:55 AM
SHEET No. SHEET 1 OF 1	DISCIPLINE CIVIL	SCALE As indicated
		PAPER SIZE A0

DRAWING No. MD3665-RHD-FS-ST-M3-CX-2008	REV. B
---	------------------