



ANDREW ZONDO ROAD  
(KINGSWAY ROAD)

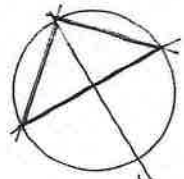

BUSINESS PREMISES ERF 313

BUSINESS PREMISES ERF 314

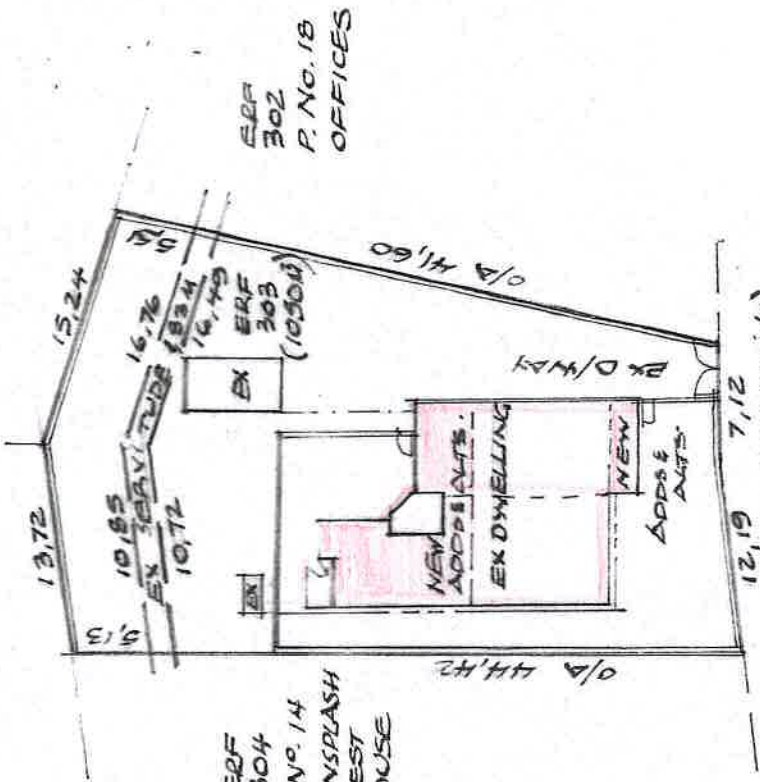

ERF 304  
P. No. 14  
SUNSPASH  
GUEST  
HOUSE

ERF 302  
P. No. 18  
OFFICES

FLOOR PLAN  
1:100

3 STOREY FLATS - SHEARWATER

SEAVIEW

SITE PLAN  
1:500

BRIDGE ROAD  
(12,19 M WIDE)

KRITZINGER

DWELLING

PLAN/EC

12 STOCKDALE ROAD  
WINKLESBURG  
4120  
Tel/Fax 031 9162357

PROJECT

PROPOSED ADDITIONS  
& ALTERATIONS TO  
EXISTING DWELLING  
ON ERF 303 AMAN-  
ZIMTOTI (16 BRIDGE  
ROAD)  
FOR MR W. BROM -  
FIELD & MRS H. BROM-  
FIELD

OWNERS SIGNATURES & TEL. 0836305393

DATE: MAY 2013  
DRAWN: J. J. S. SACAP Reg. No. ST0223  
SCALE: 1:100; 1:500  
DEC: 1/11