


3 9 10 11 12 13 14 15 16 17 18 19 20 21 22 23 24 25 26 27 28 29 30 31 32 33 34 35 36 37 38 39 40 41 42 43 44 45 46 47 48 49 50 51 52 53 54 55

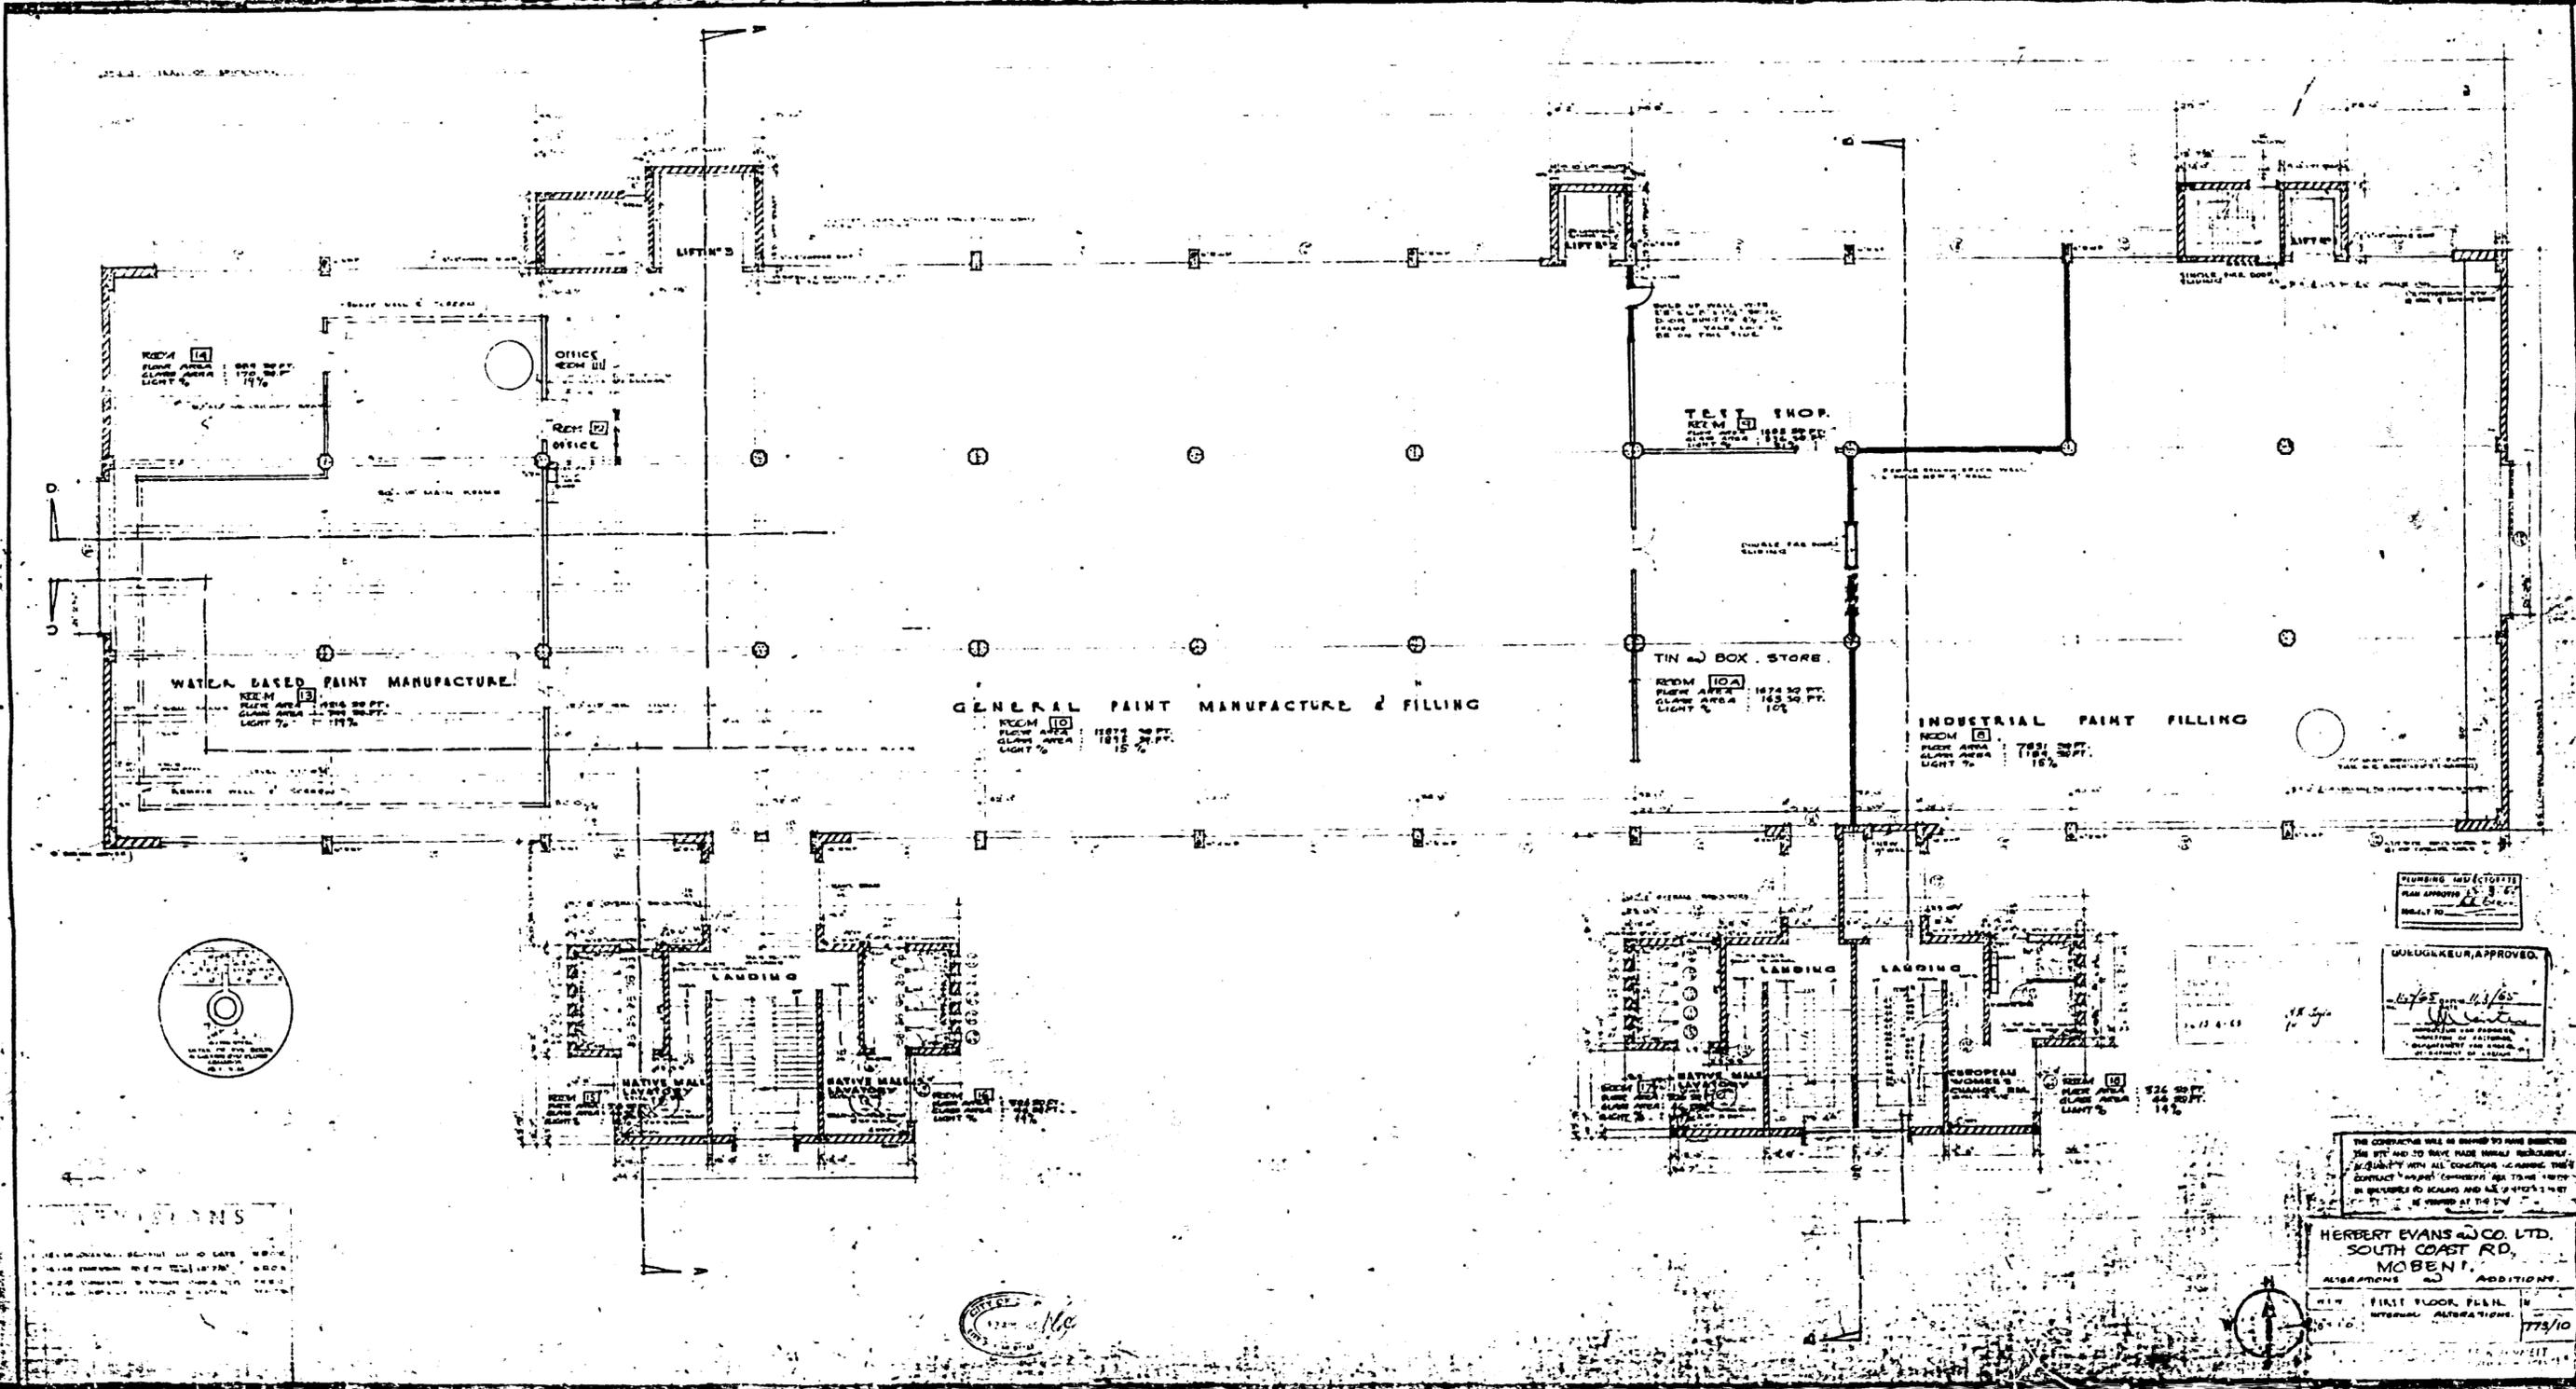

PREPARED AND CHECKED BY
DATE APPROVED
DRAWN BY

MULUGURU, APPROVED.
[Signature]
11/11/55

THE CONTRACTOR SHALL BE RESPONSIBLE TO HAVE DIRECTED THE SITE AND TO HAVE MADE NECESSARY REVISIONS TO THE DRAWINGS AND ALL CONDITIONS CONCERNING THE CONTRACT AND/OR CONDITIONS AND THE SITE SHALL BE SUBJECT TO REVISION AND ALL ALTERATIONS SHALL BE MADE AT THE SITE.

HERBERT EVANS & CO. LTD.
SOUTH COAST RD.
MOBENT.
ALTERATIONS AND ADDITIONS.
NEW FIRST FLOOR PLAN.
INTERNAL ALTERATIONS.
775/10