



Proposed House for Mr. A. G. King, 36 HATTON RD. BACK HILL.

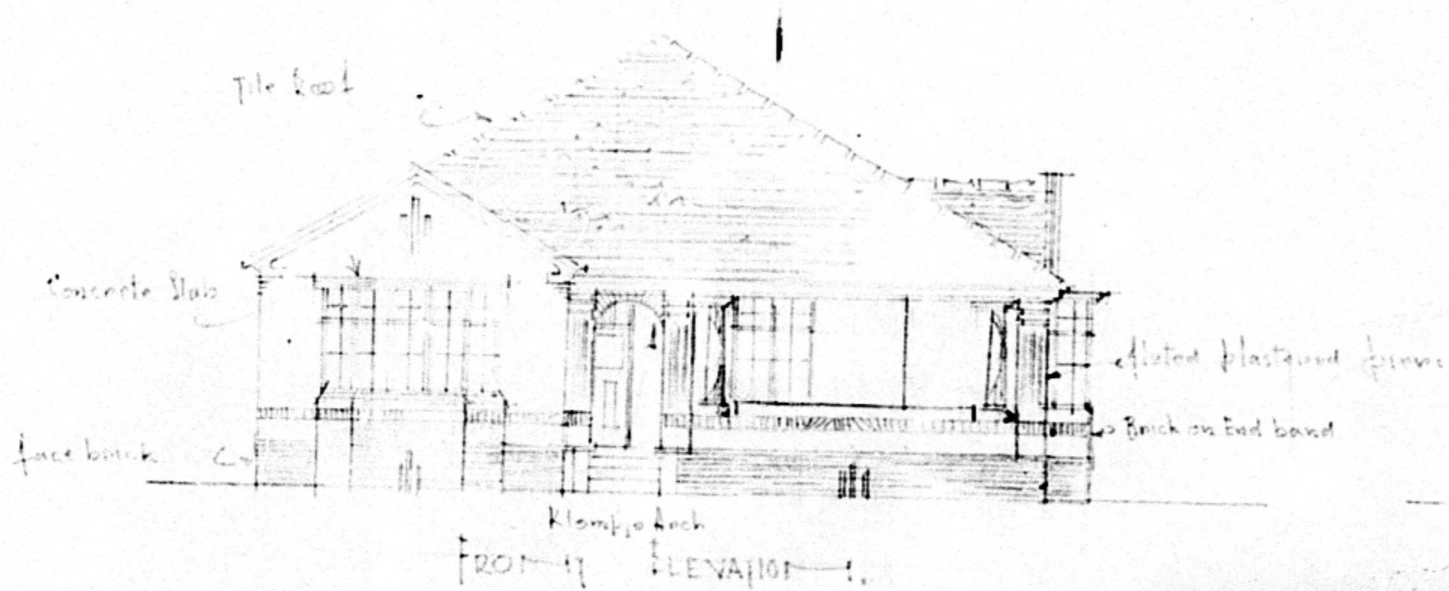


FRONT-LEFT ELEVATION

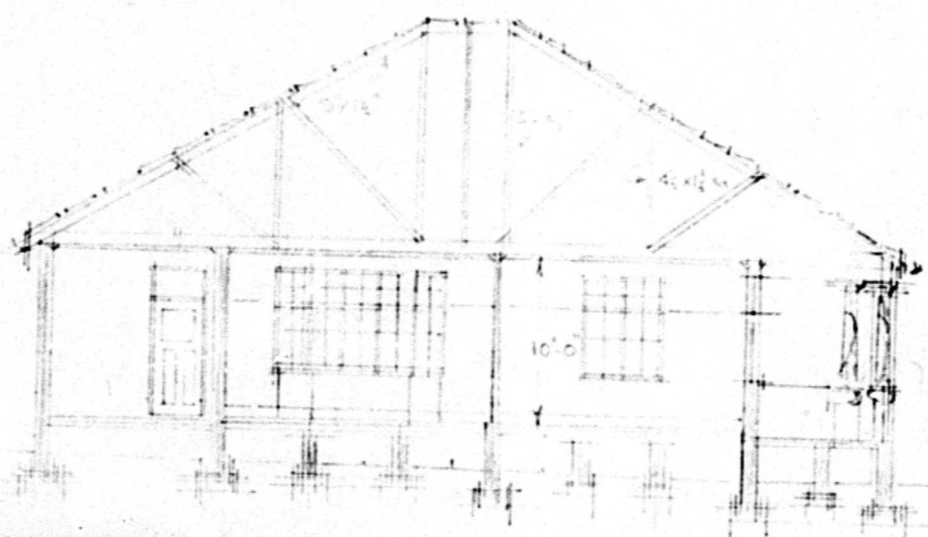


FRONT-RIGHT ELEVATION




Garage to be ventilated  
with fill.

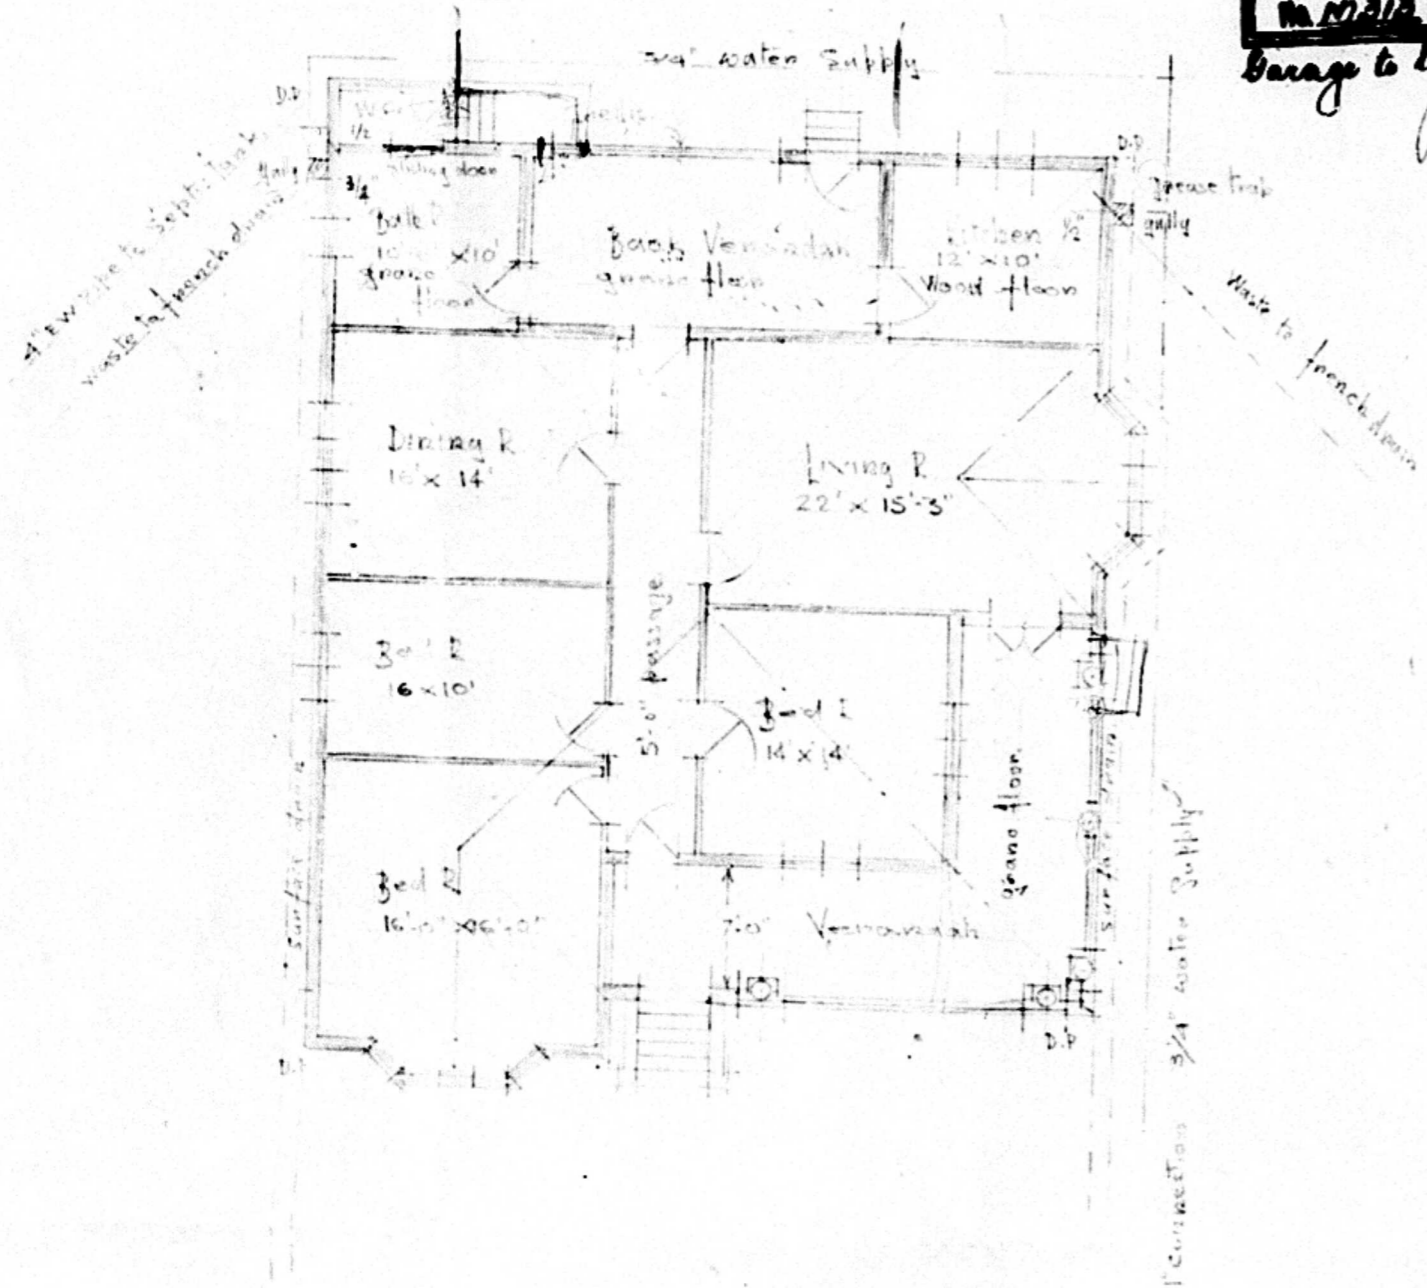


PLAN 1  
Scale 1/8" = 1'-0"

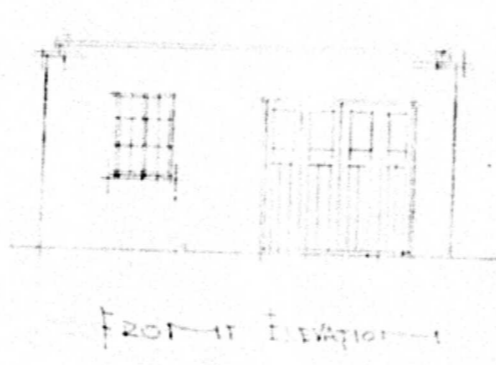

FRONT ELEVATION

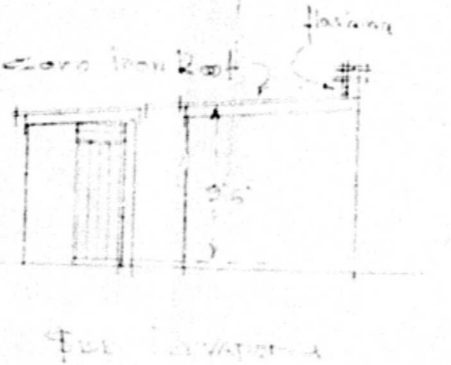


SIDE ELEVATION

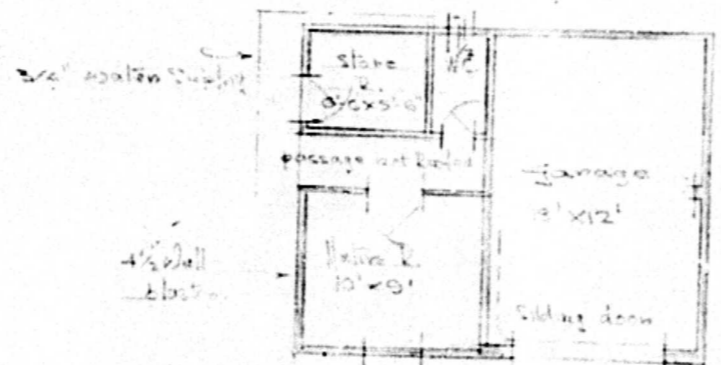

PLAN 2 - GARAGE



Hobbs & Jones  
Architects  
Durban.

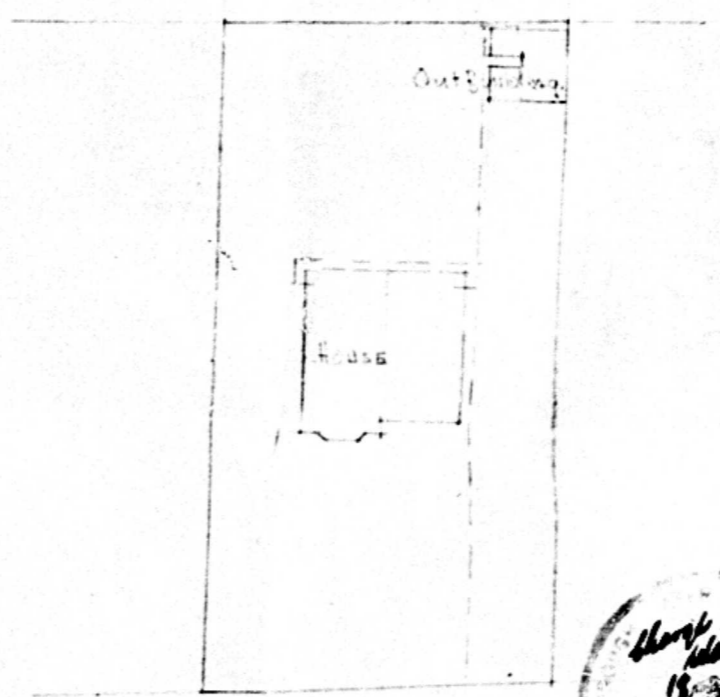

HATTON RD.  
Plot 1  
LOT 1 & LOT 4 BLOCK A  
Nº 2 & BRICKFIELD

