



ELEVATION 1
SCALE 1:100

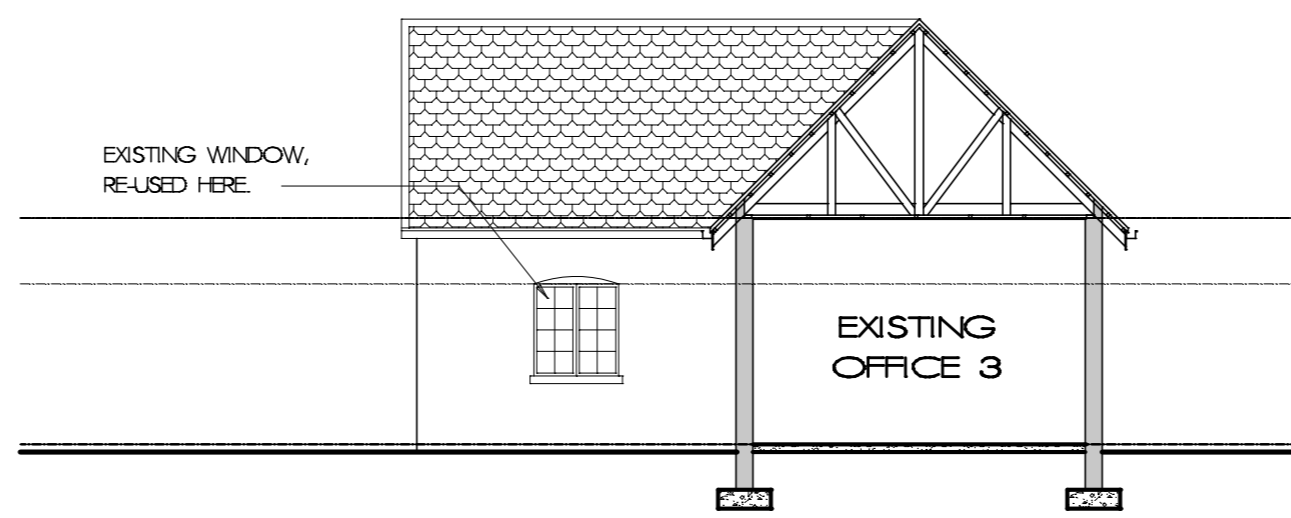


ELEVATION 2

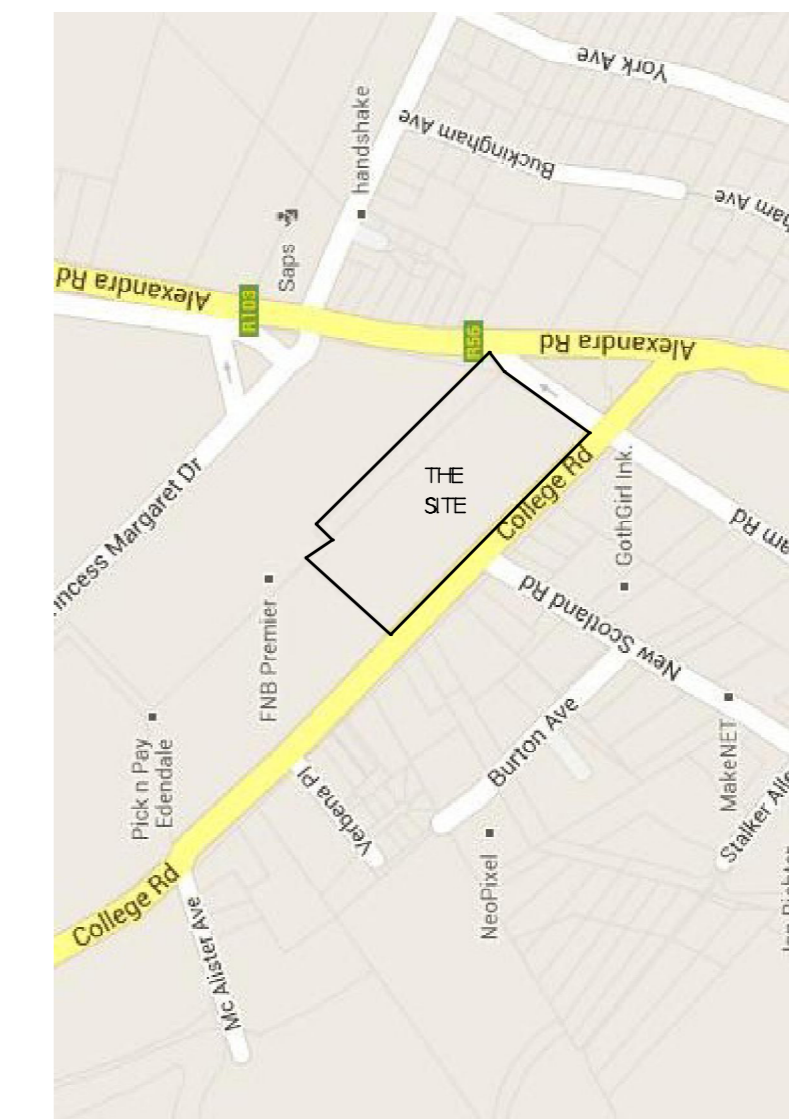


LOCALITY PLAN
N. T. S.

REM OF ERF 25

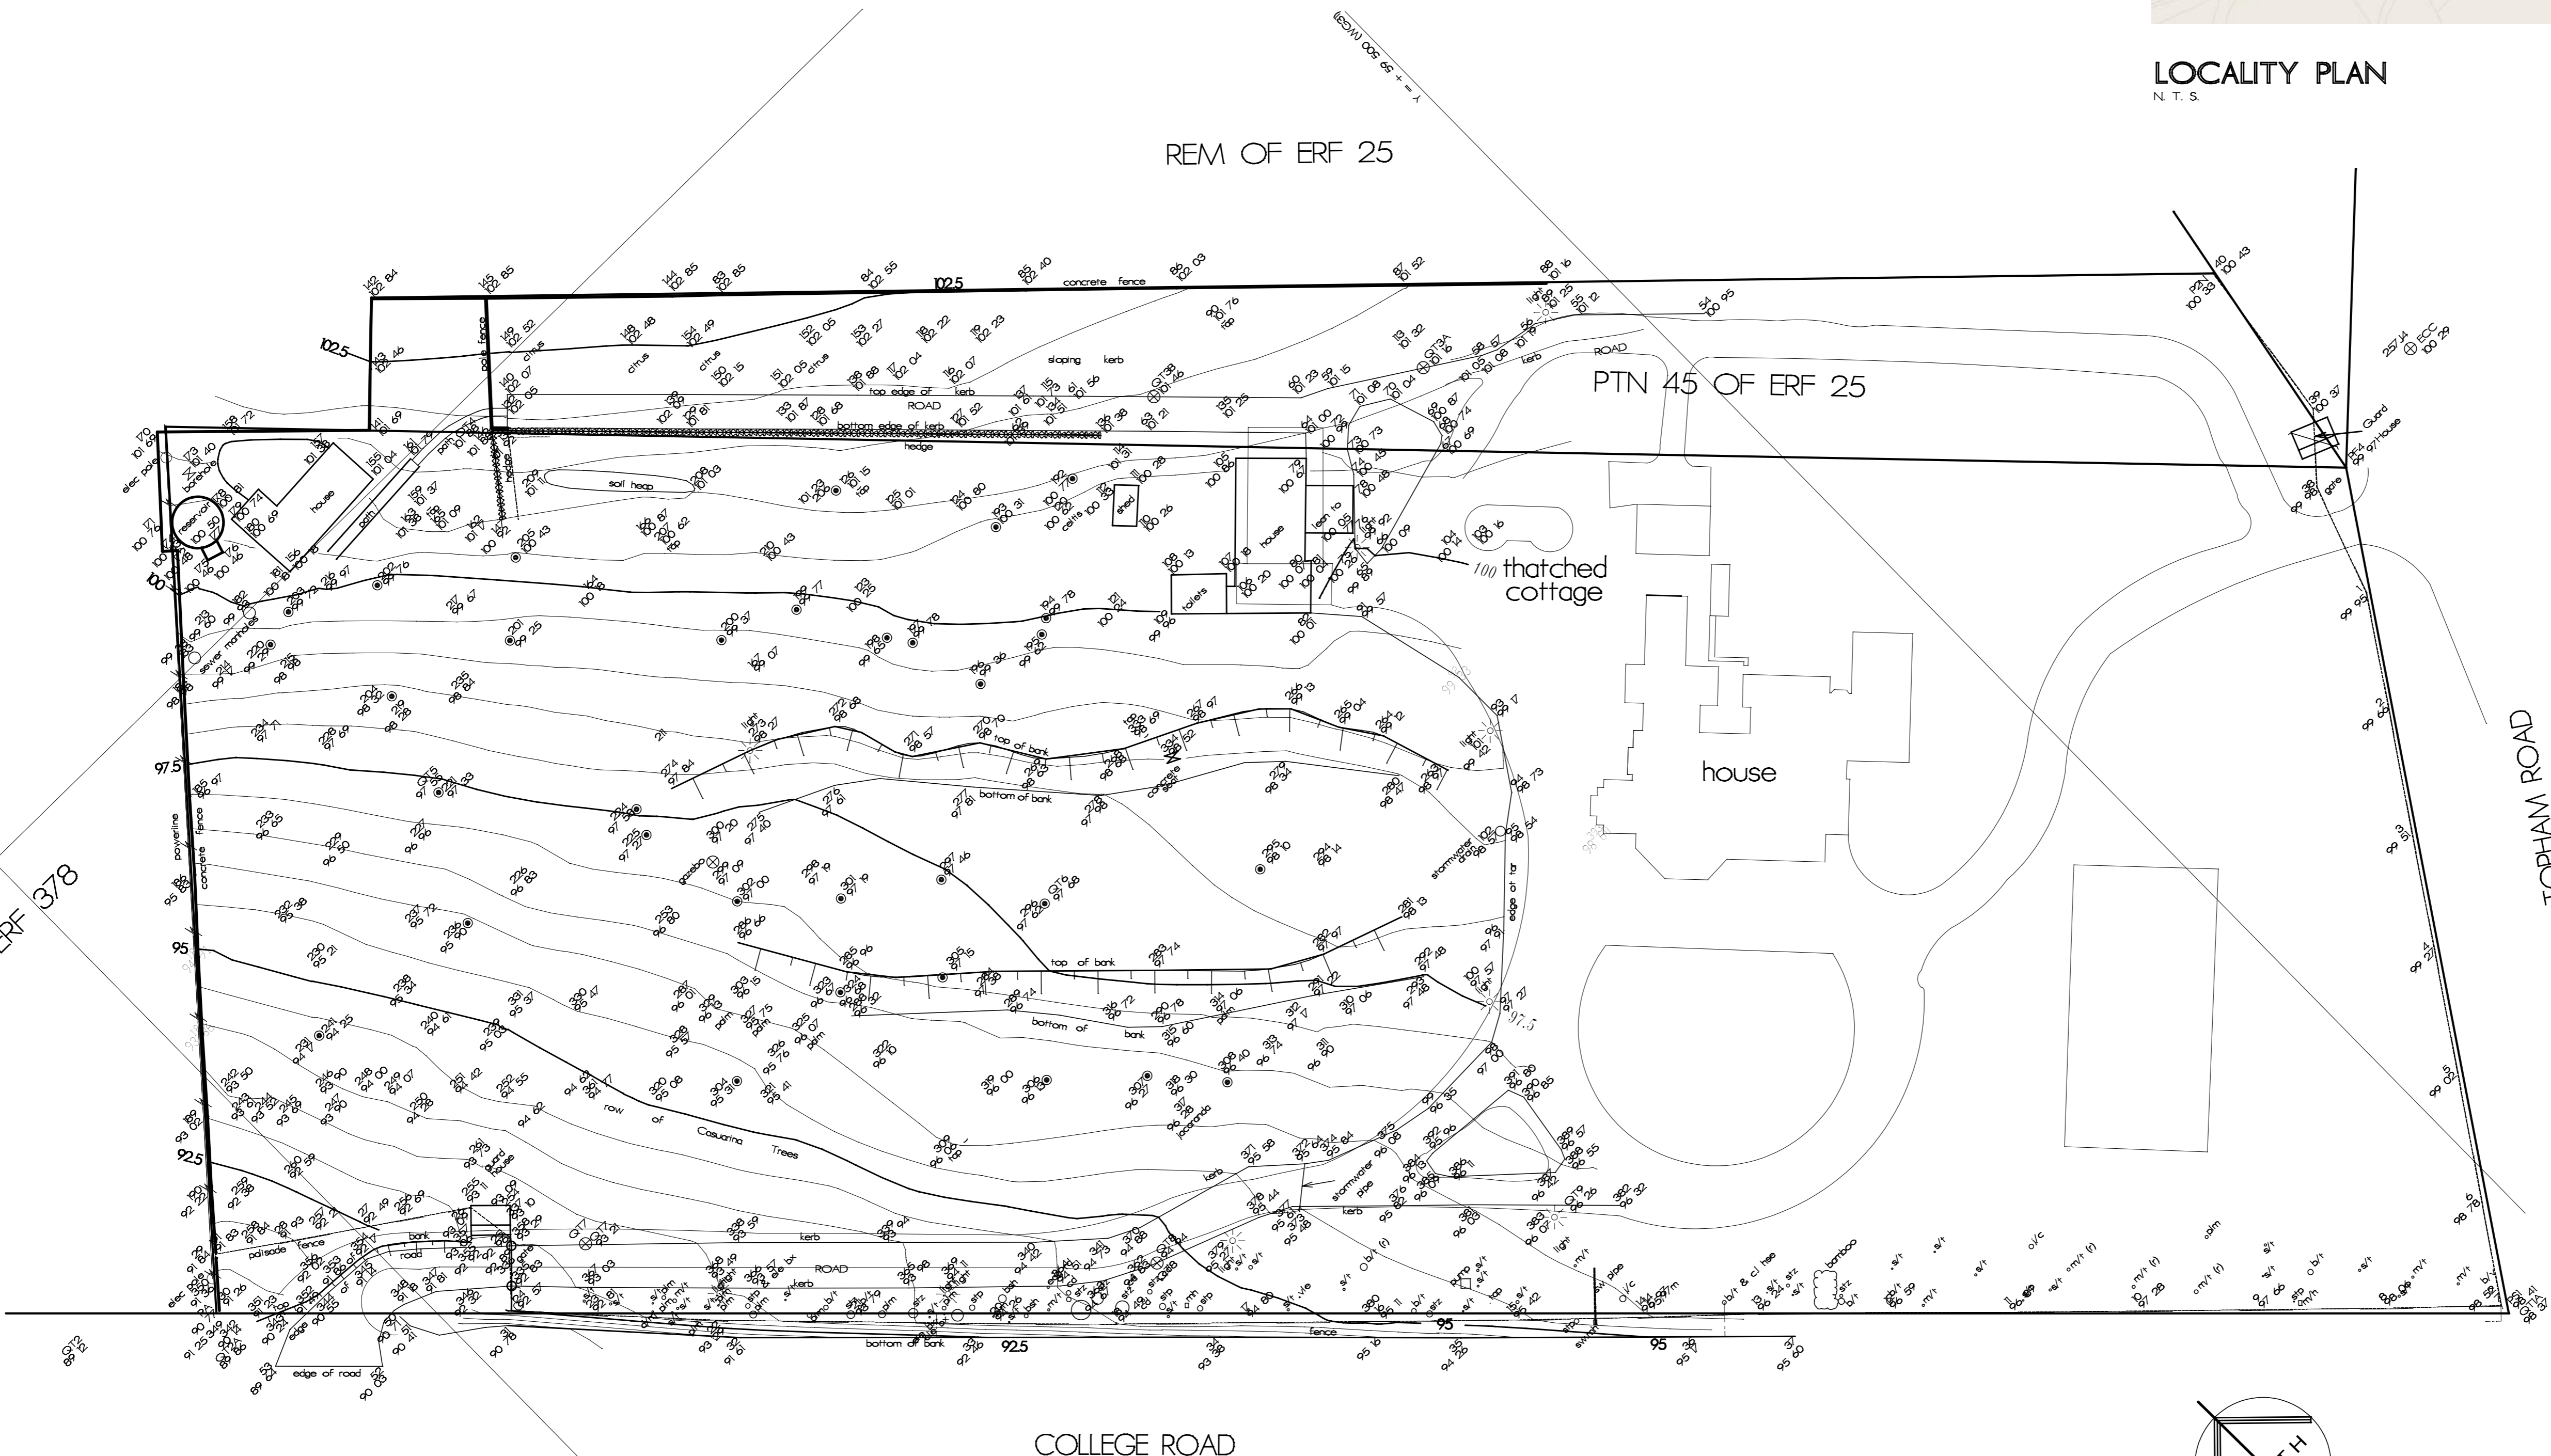

SITE PLAN
SCALE 1:500

COLLEGE ROAD

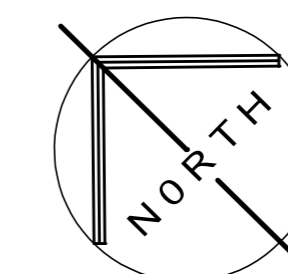


NO : DATE : BY : DESCRIPTION :

REVISIONS:

OWNERS ID NUMBER : _____
OWNERS SIGNATURE : _____

PROJECT TITLE
**PARKSIDE RESIDENCE
REPAIRS AND RENOVATIONS**
COLLEGE ROAD
PETERMARITZBURG

DRAWING TITLE
**WORKING DRAWING :
SITE PLAN, ELEVATIONS & LOCALITY**

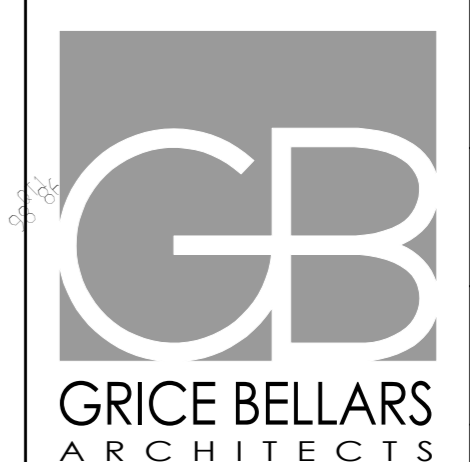

211 Hoosen Haffjee (Berg) Street
Pietermaritzburg 3201 South Africa
Telephone: +27 (0)33 394 1785
Facsimile: +27 (0)33 394 1787

SCALE
1:100 / 1:500
DATE
MAR 2013
DRAWN BY:
Greg / imran
DRAWING No:
PAR-HSE-WD-06
REVISIONS:
-