




PLAN - EXISTING GARAGES

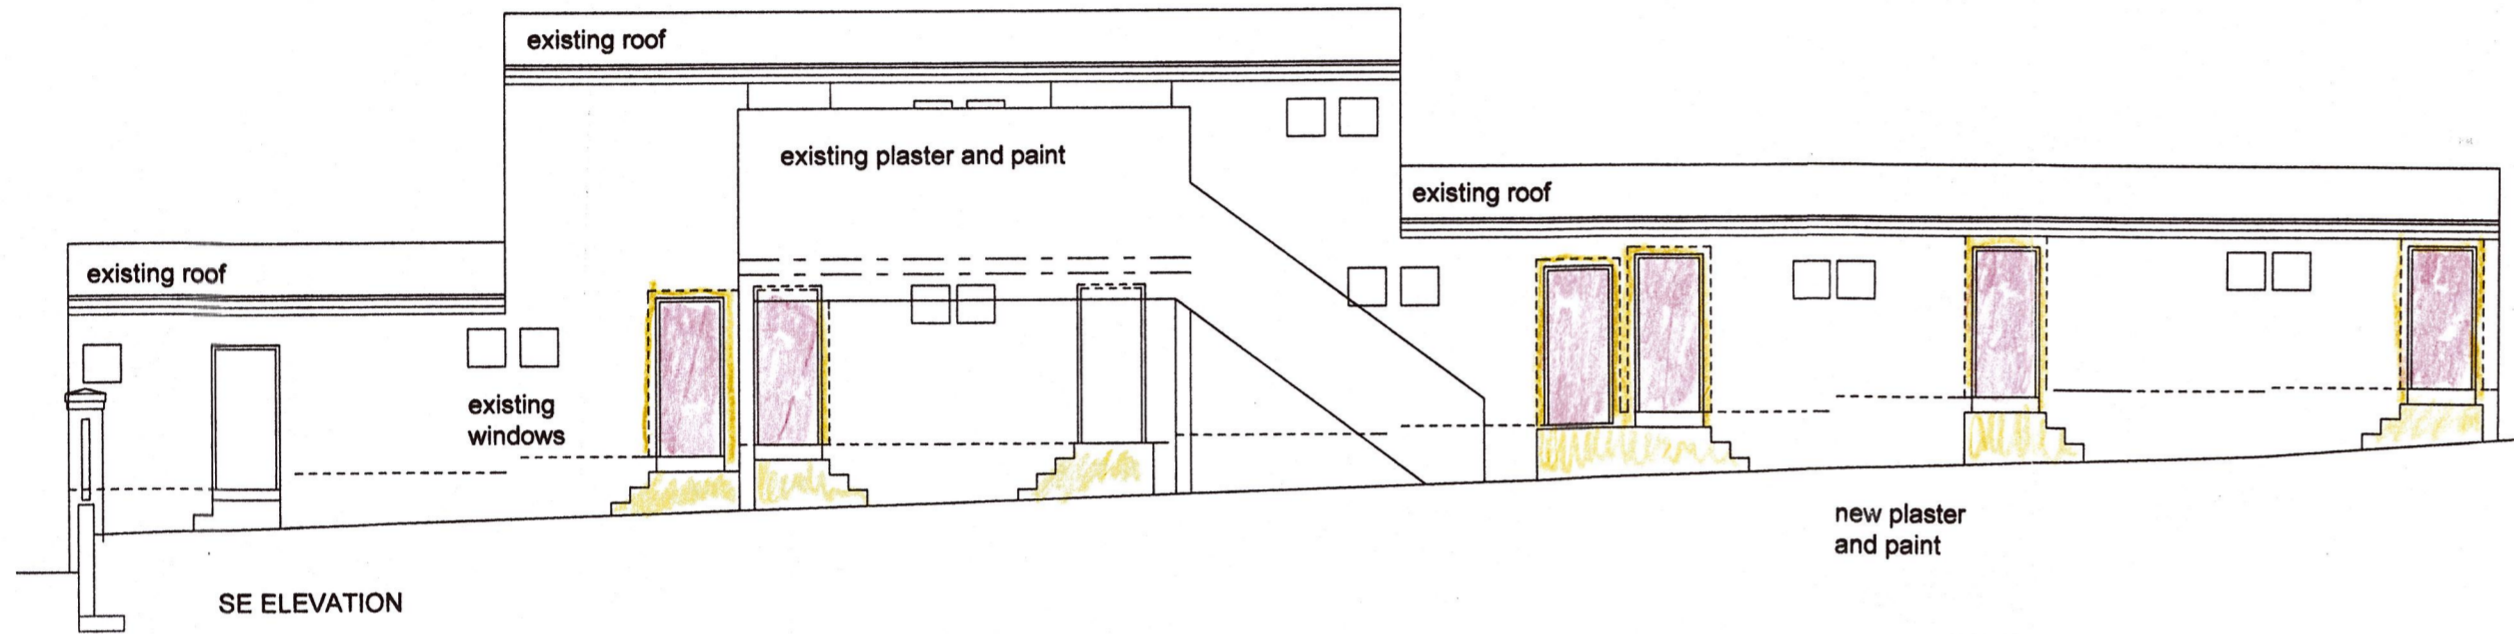

SE ELEVATION

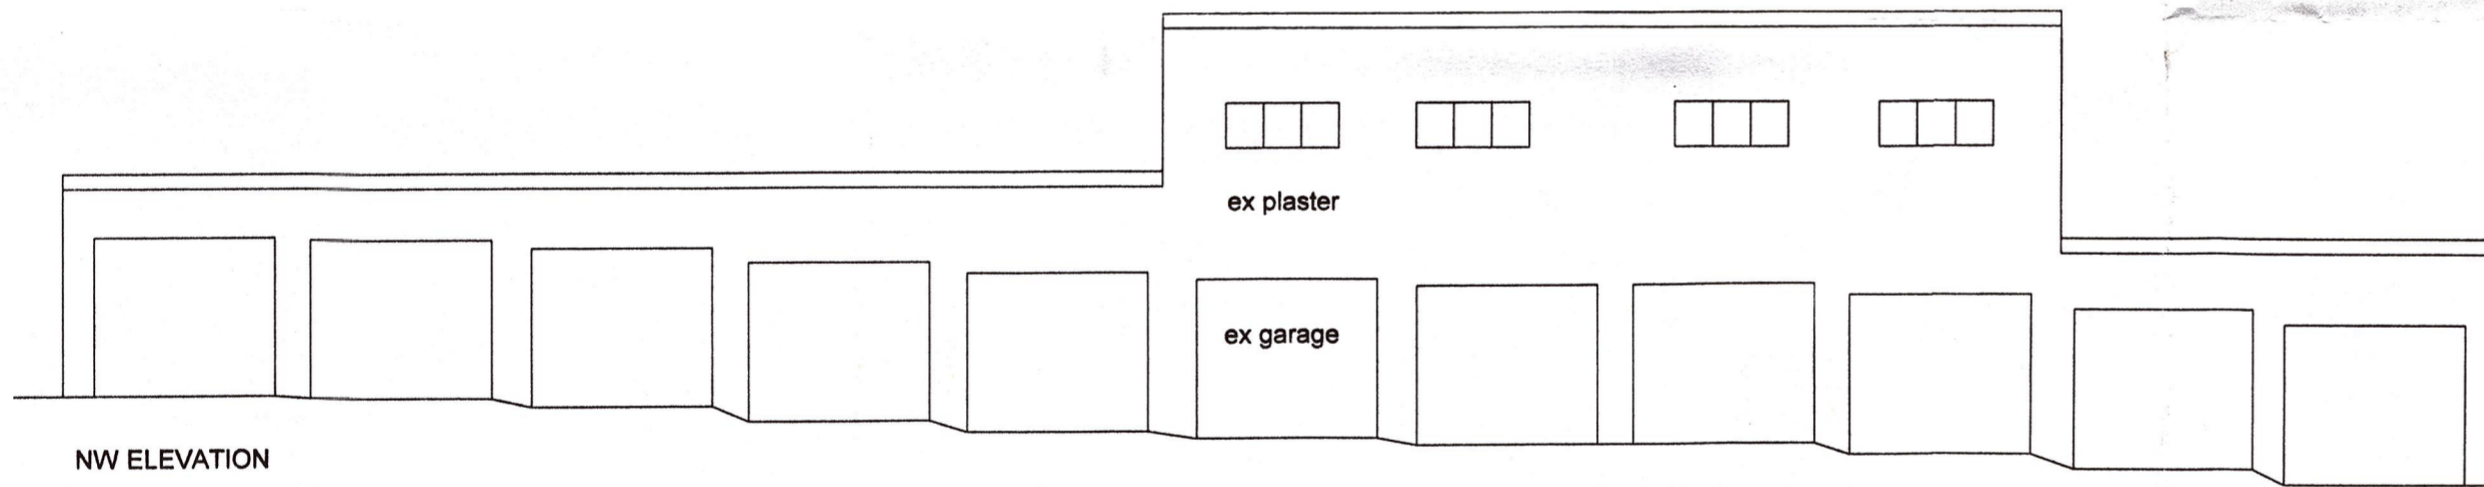


NW ELEVATION

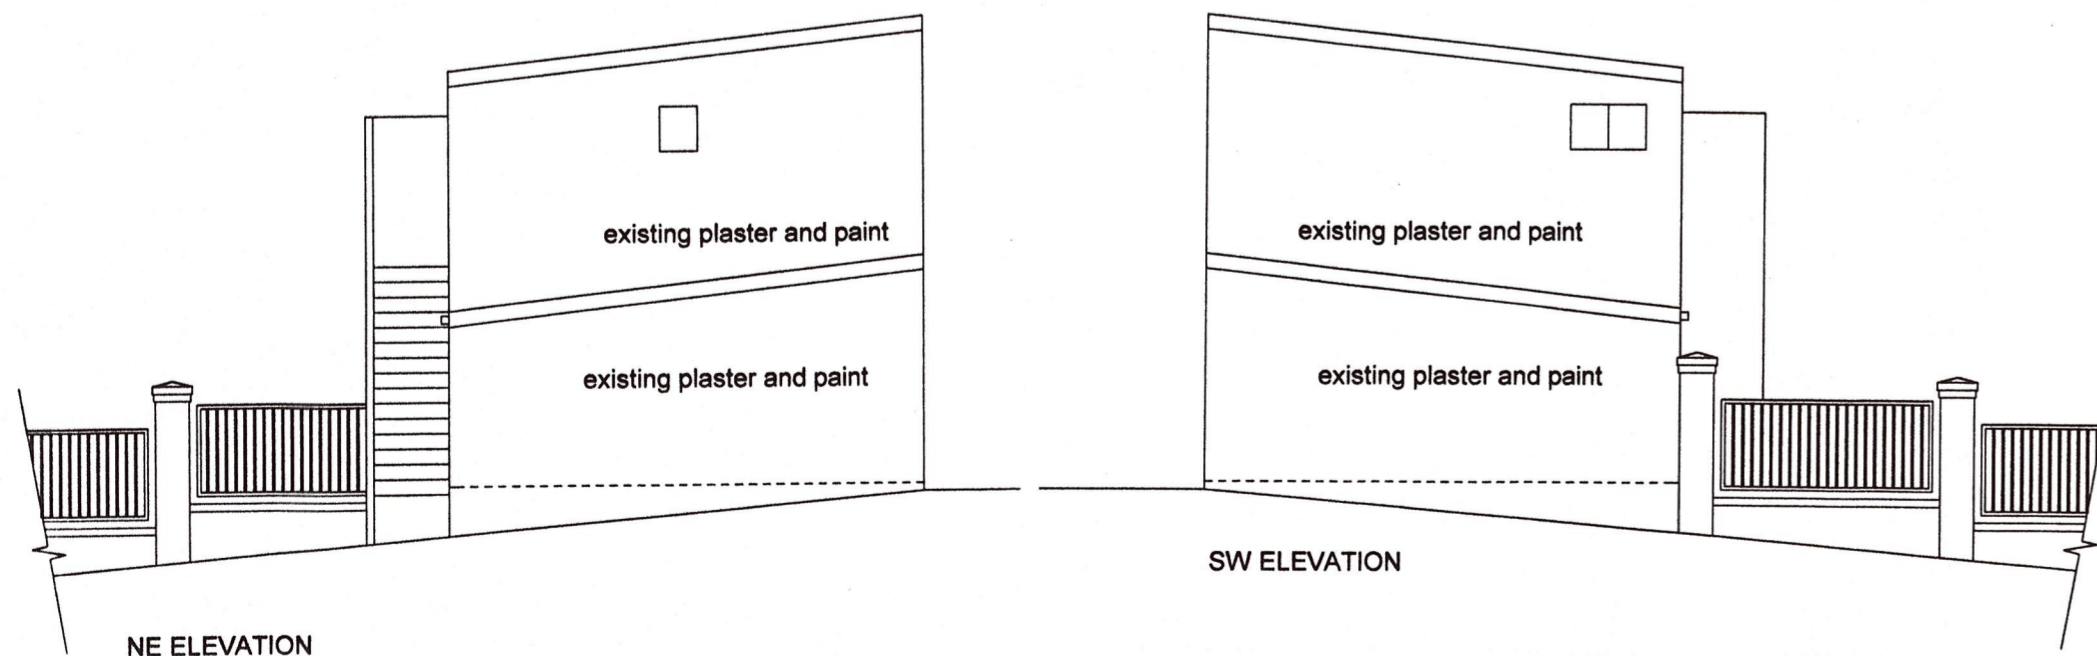

NE ELEVATION

SW ELEVATION

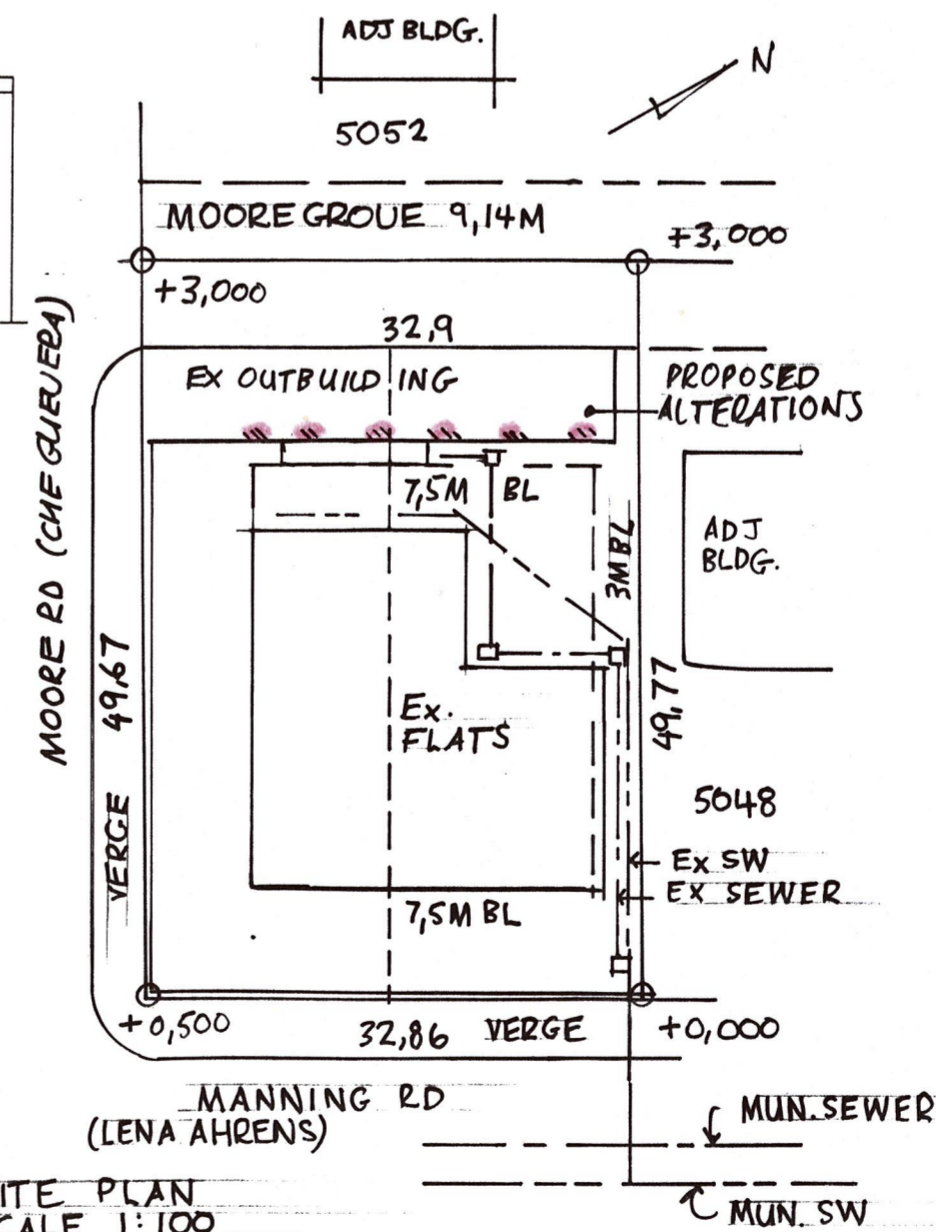

SITE PLAN SCALE 1:100

SCHEDULE OF AREAS SITE AREA 1635
NO INCREASE IN AREA

PROPOSED ALTERATIONS TO EXISTING GARAGES FOR ROSEWOOD BODY CORPORATE ERF 12613 DURBAN 433 MOORE ROAD (CHE GUEVERA ROAD)	
OWNERS SIGNATURE:	(M.PIGFORD -POA)
PLANS SECTIONS ELEVATIONS AUTHOR OF PLAN MARTIN PIGFORD UNIT 22 PETSHELL 8 SHORT PLACE NEW GERMANY 3610 083 989 8455	
DATE	04 - 13
DRAWN	M PIGFORD
SCALE	1:100 1:500
DWG NO.	ROSEWOOD02 - 001