




PLAN - EXISTING GARAGES

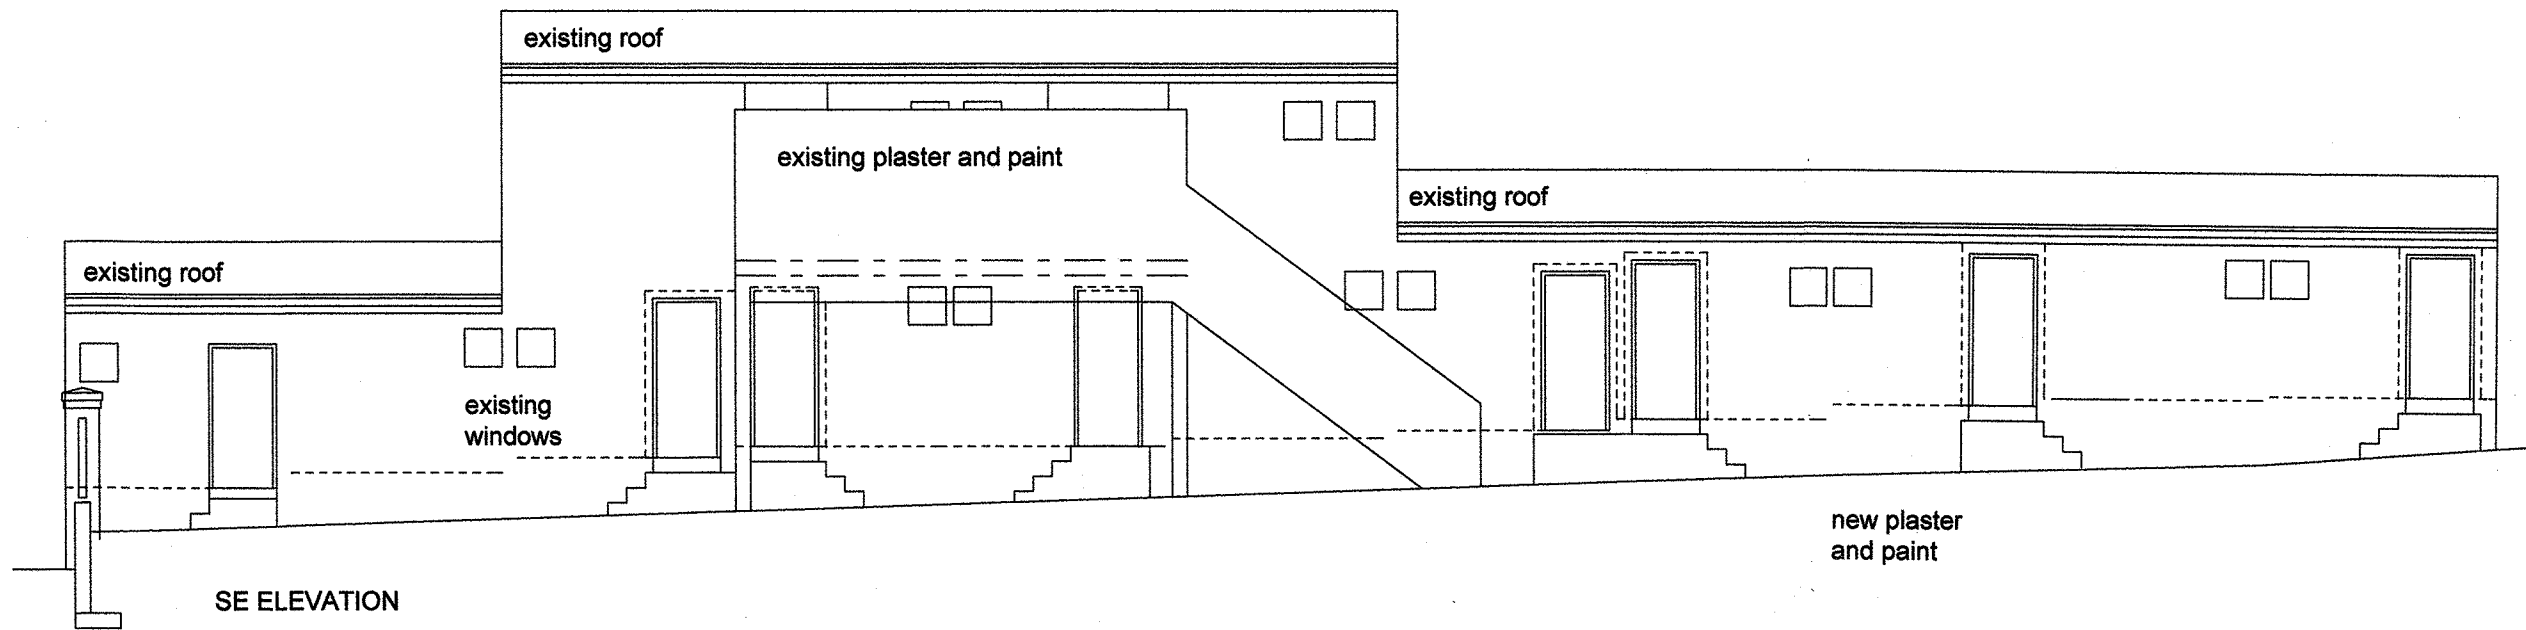

SE ELEVATION

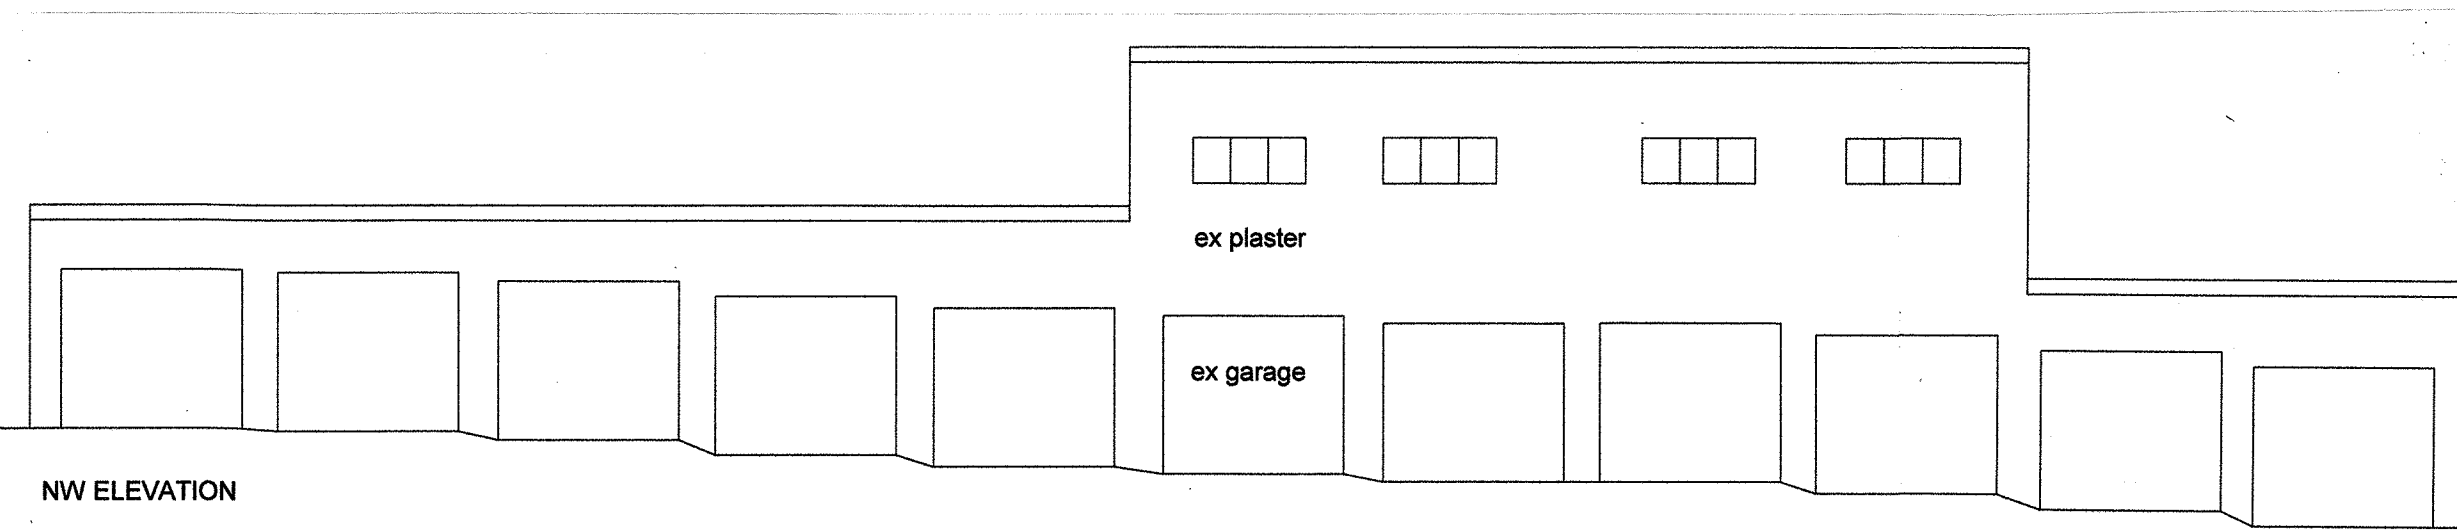


NW ELEVATION

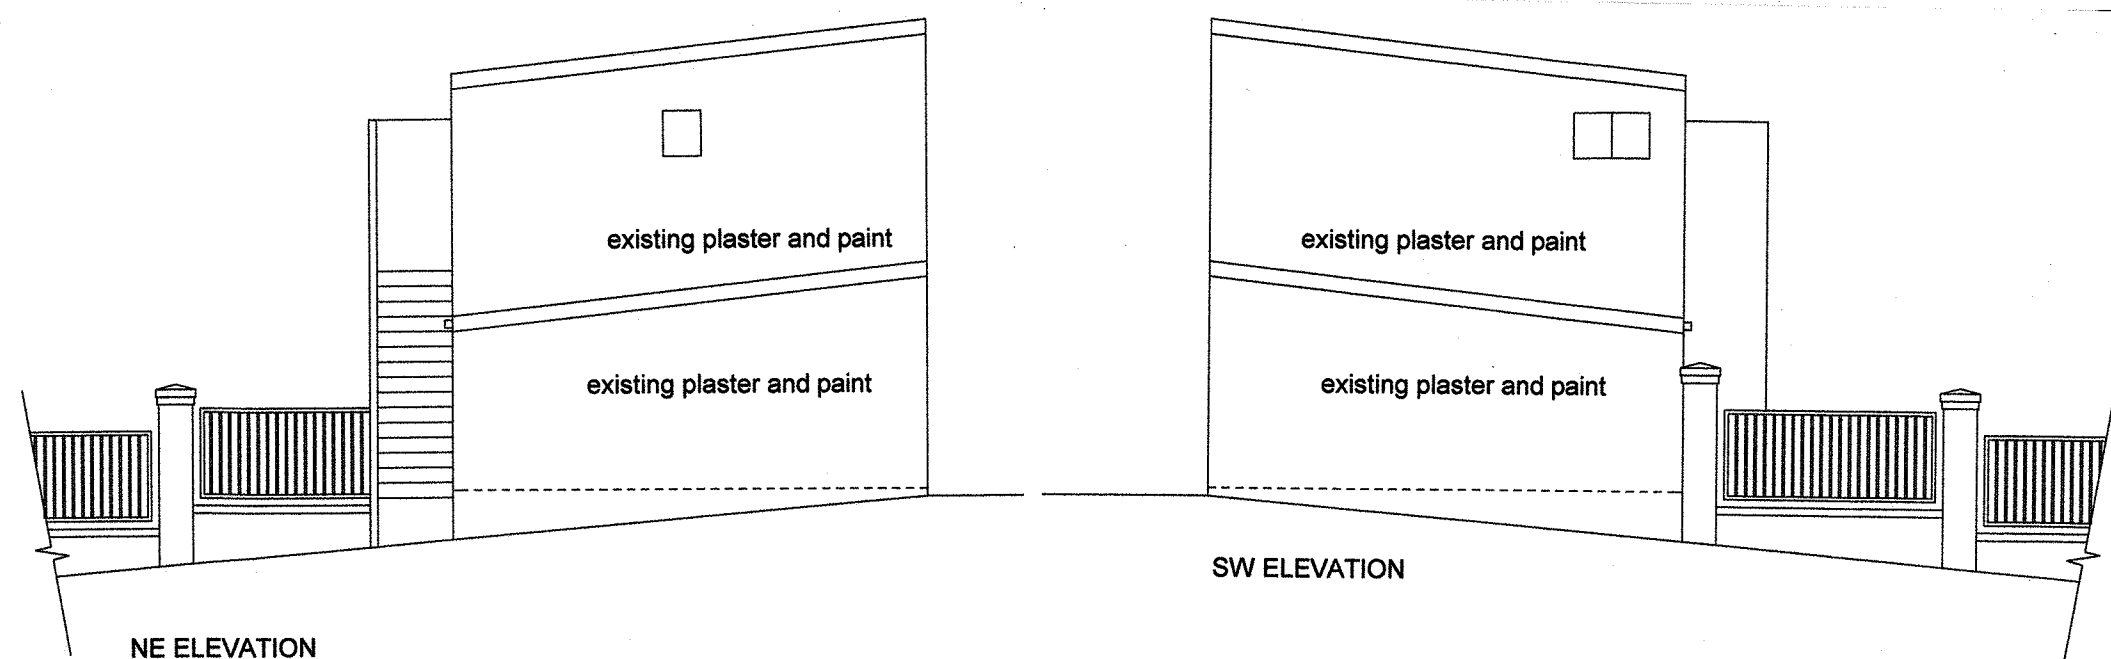

NE ELEVATION

SW ELEVATION

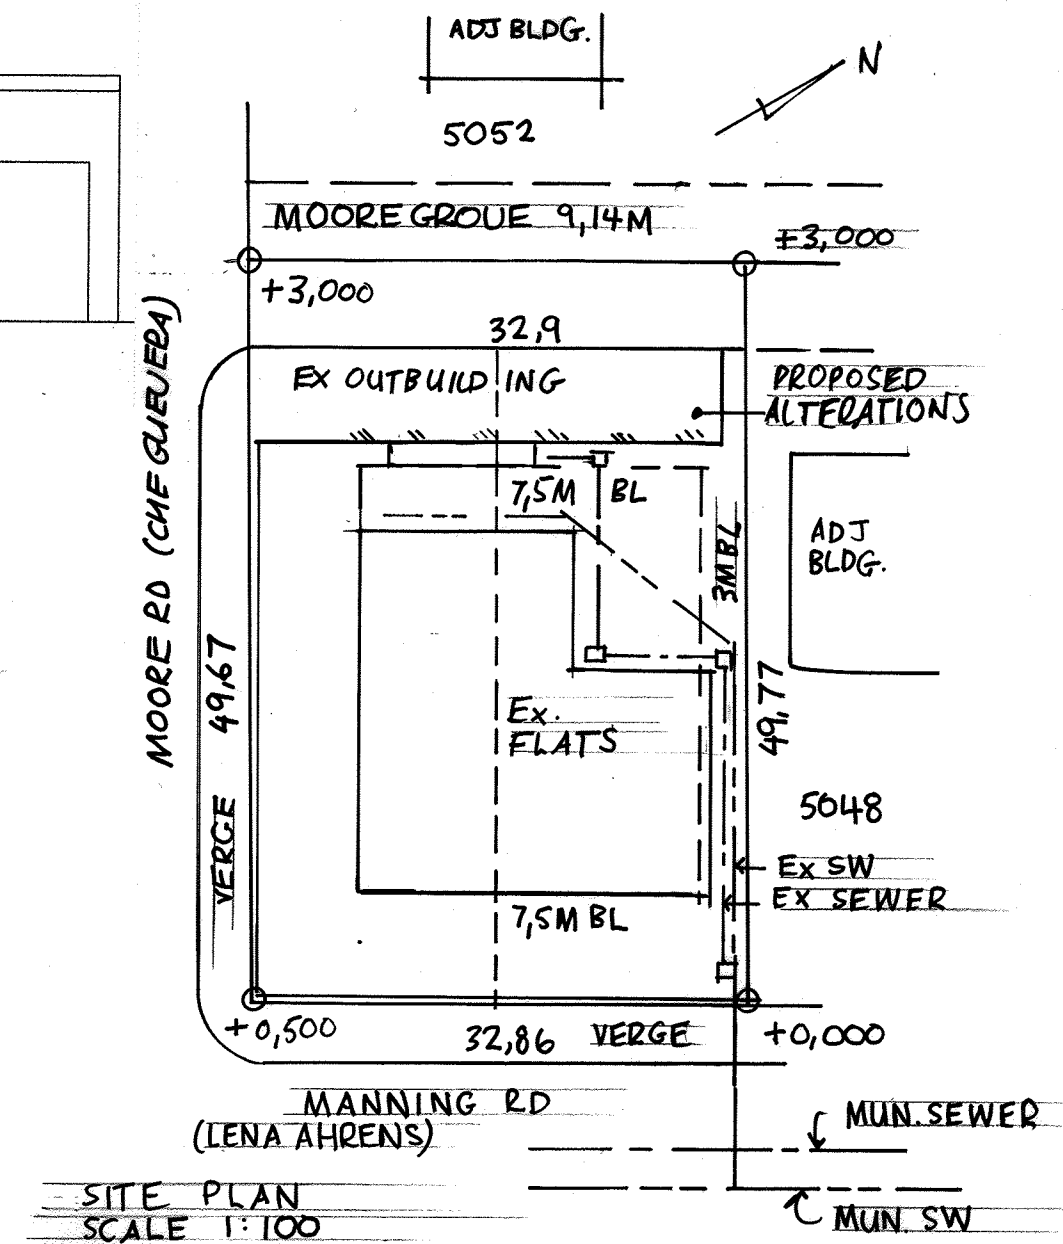

SITE PLAN
SCALE 1:100

SCHEDULE OF AREAS SITE AREA 1635
NO INCREASE IN AREA

PROPOSED ALTERATIONS TO EXISTING GARAGES FOR ROSEWOOD BODY CORPORATE ERF 12613 DURBAN 433 MOORE ROAD (CHE GUEVERA ROAD)

OWNERS SIGNATURE: (M.PIGFORD -POA)

PLANS SECTIONS ELEVATIONS

AUTHOR OF PLAN
MARTIN PIGFORD
UNIT 22 PETSHELL
8 SHORT PLACE
NEW GERMANY
3610
083 989 8455

DATE 04 - 13

DRAWN M PIGFORD

SCALE 1:100 1:500

DWG NO. ROSEWOOD02 - 001