



GENERAL DRAWING NOTES

- THE DESIGN ON THIS DRAWING IS COPYRIGHT AND REMAINS THE PROPERTY OF THE ARCHITECTS.
- ALL WORK TO BE CARRIED OUT STRICTLY IN ACCORDANCE WITH MUNICIPAL REGULATIONS. DIMENSIONS NOT TO BE SCALED. ONLY ANNOTATED DIMENSIONS TO BE USED.
- ALL RELEVANT DATUM LEVELS, DIMENSIONS TO BE CHECKED ON SITE BEFORE COMMENCEMENT OF WORK.
- ALL DRAWINGS ARE TO BE CHECKED BY THE MAIN CONTRACTOR AND ANY DISCREPANCIES ARE TO BE REFERRED TO THE ARCHITECT.
- CONTRACTOR TO CHECK ALL QUANTITIES PRIOR TO ORDERING AND MANUFACTURE.
- CONTRACTOR TO PROVIDE SHOP DRAWINGS FOR APPROVAL BY ARCHITECT PRIOR TO MANUFACTURE.

Revision: No.: Date: Description:




NEIGHBOURS CONSENT		
Address	Name & ID	Sign
1		
2		
3		
4		
5		

NORTH WEST ELEVATION
1 : 100

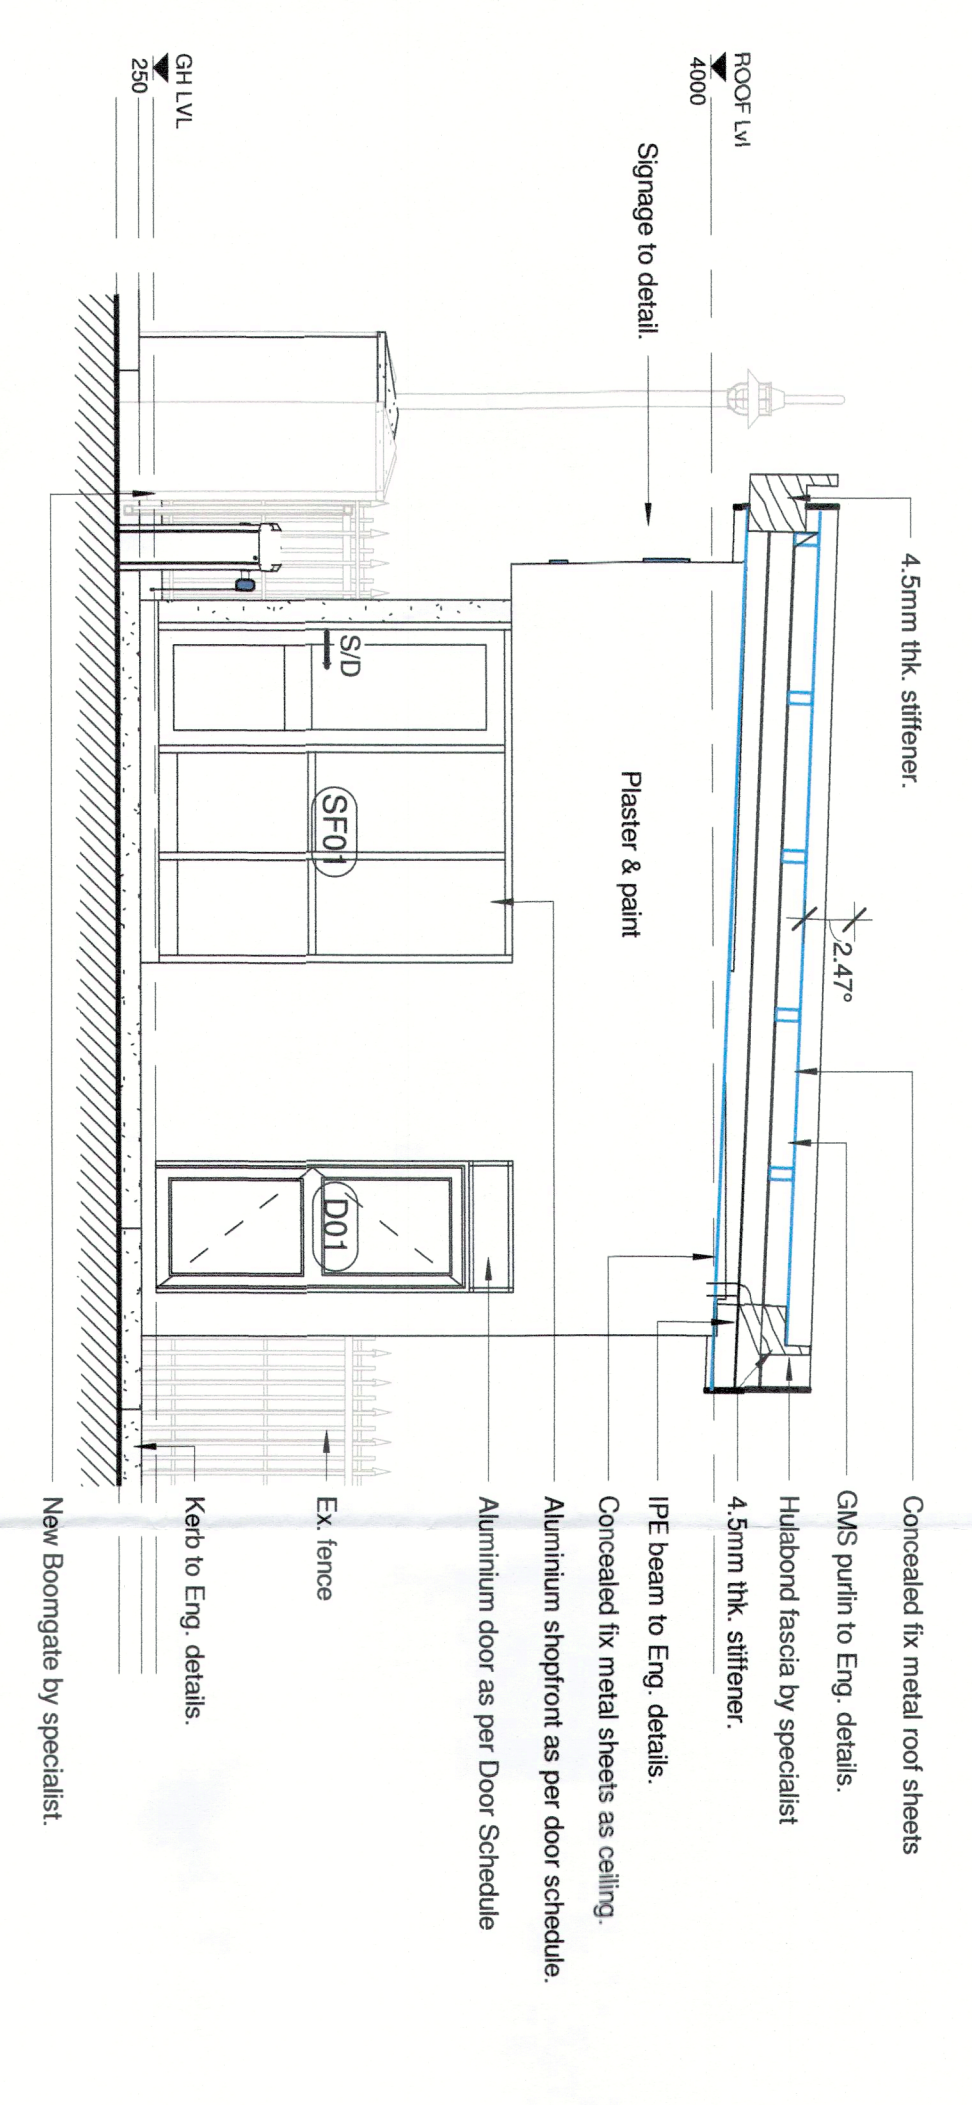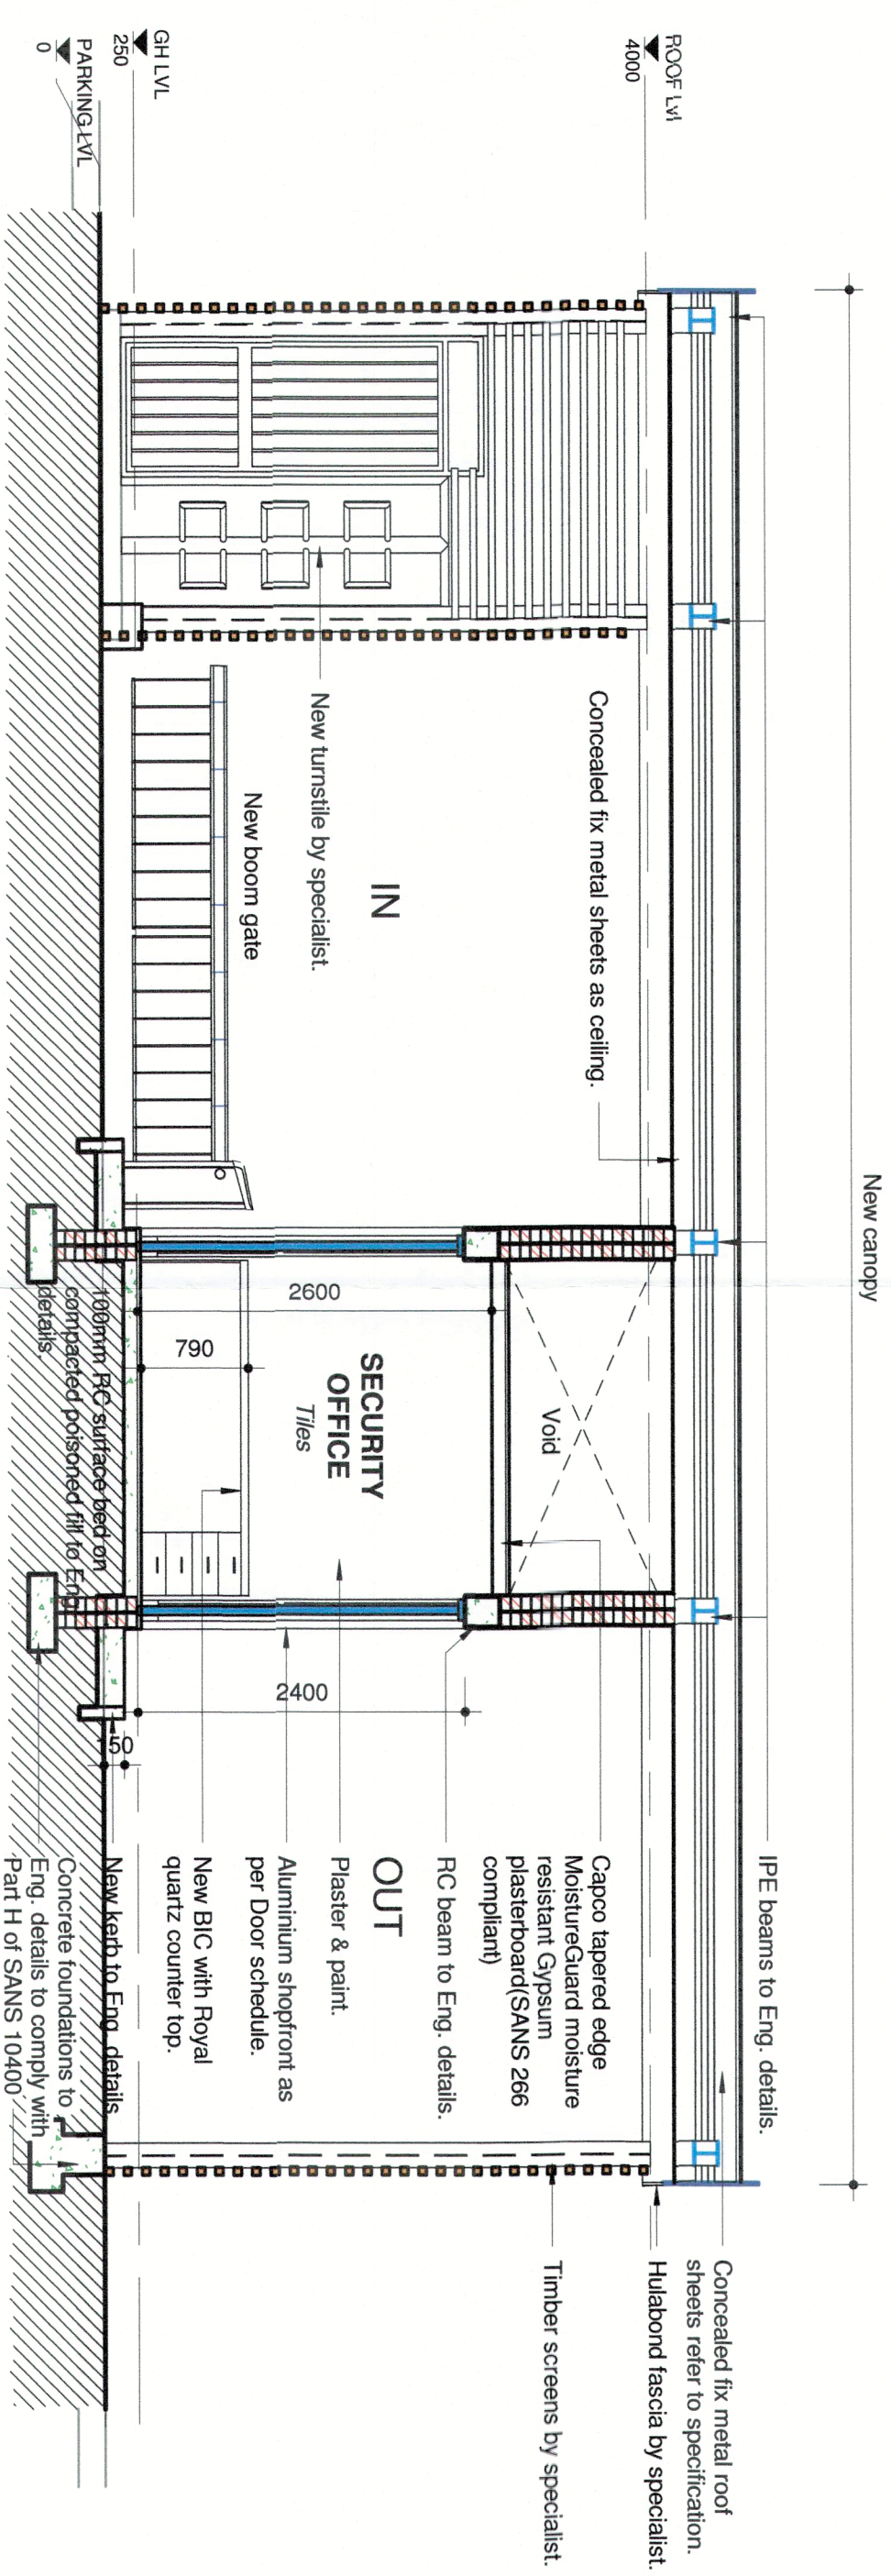

SECTION 1
1 : 50

SECTION 2
1 : 50

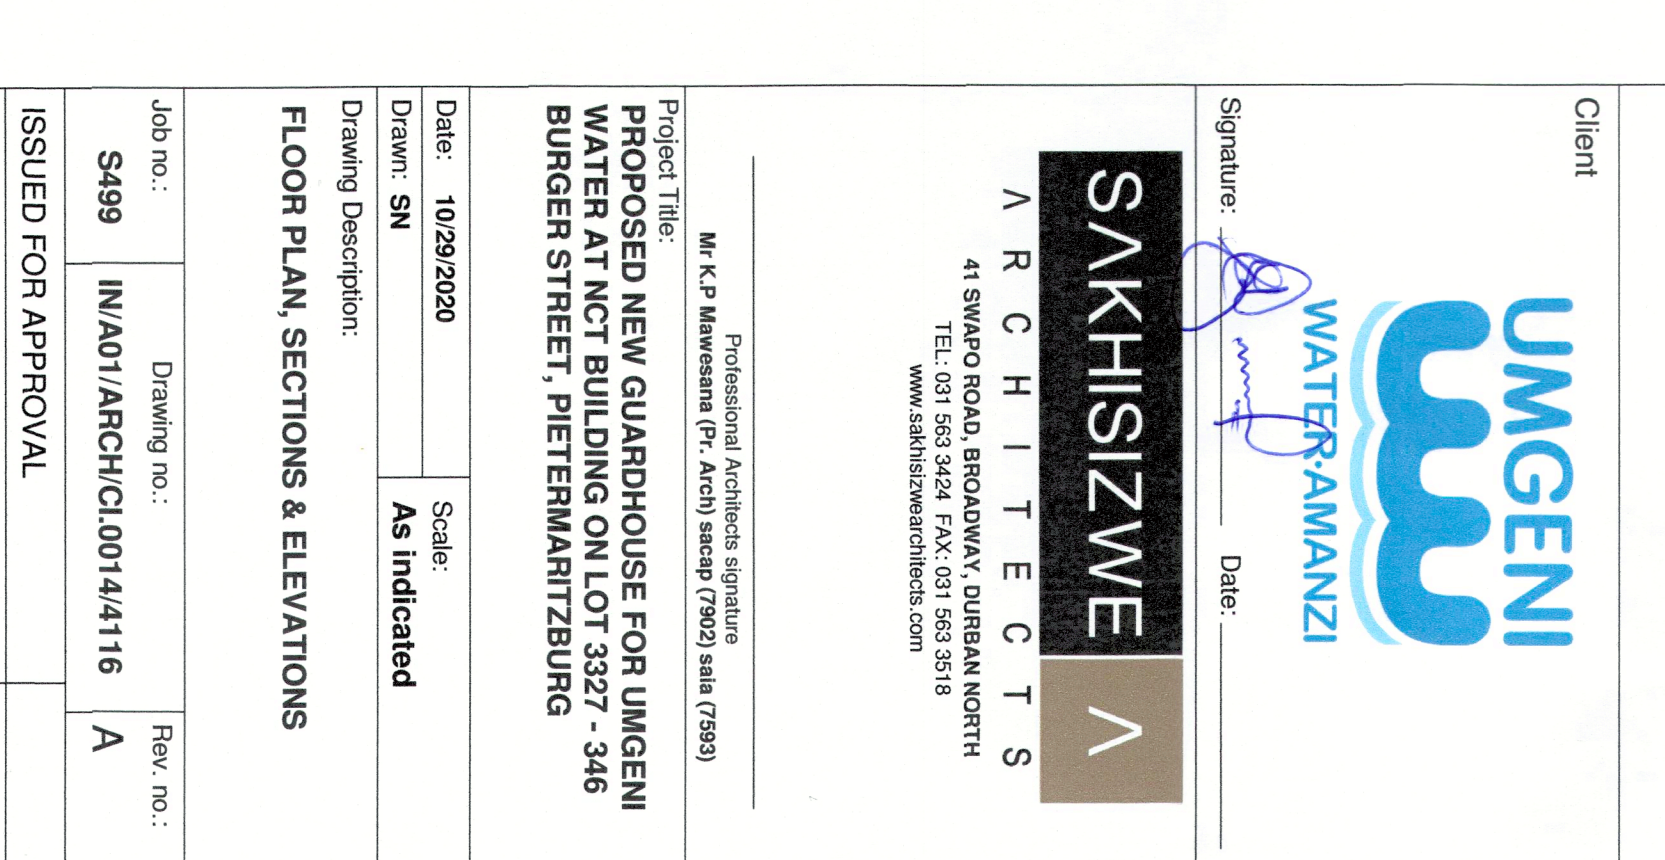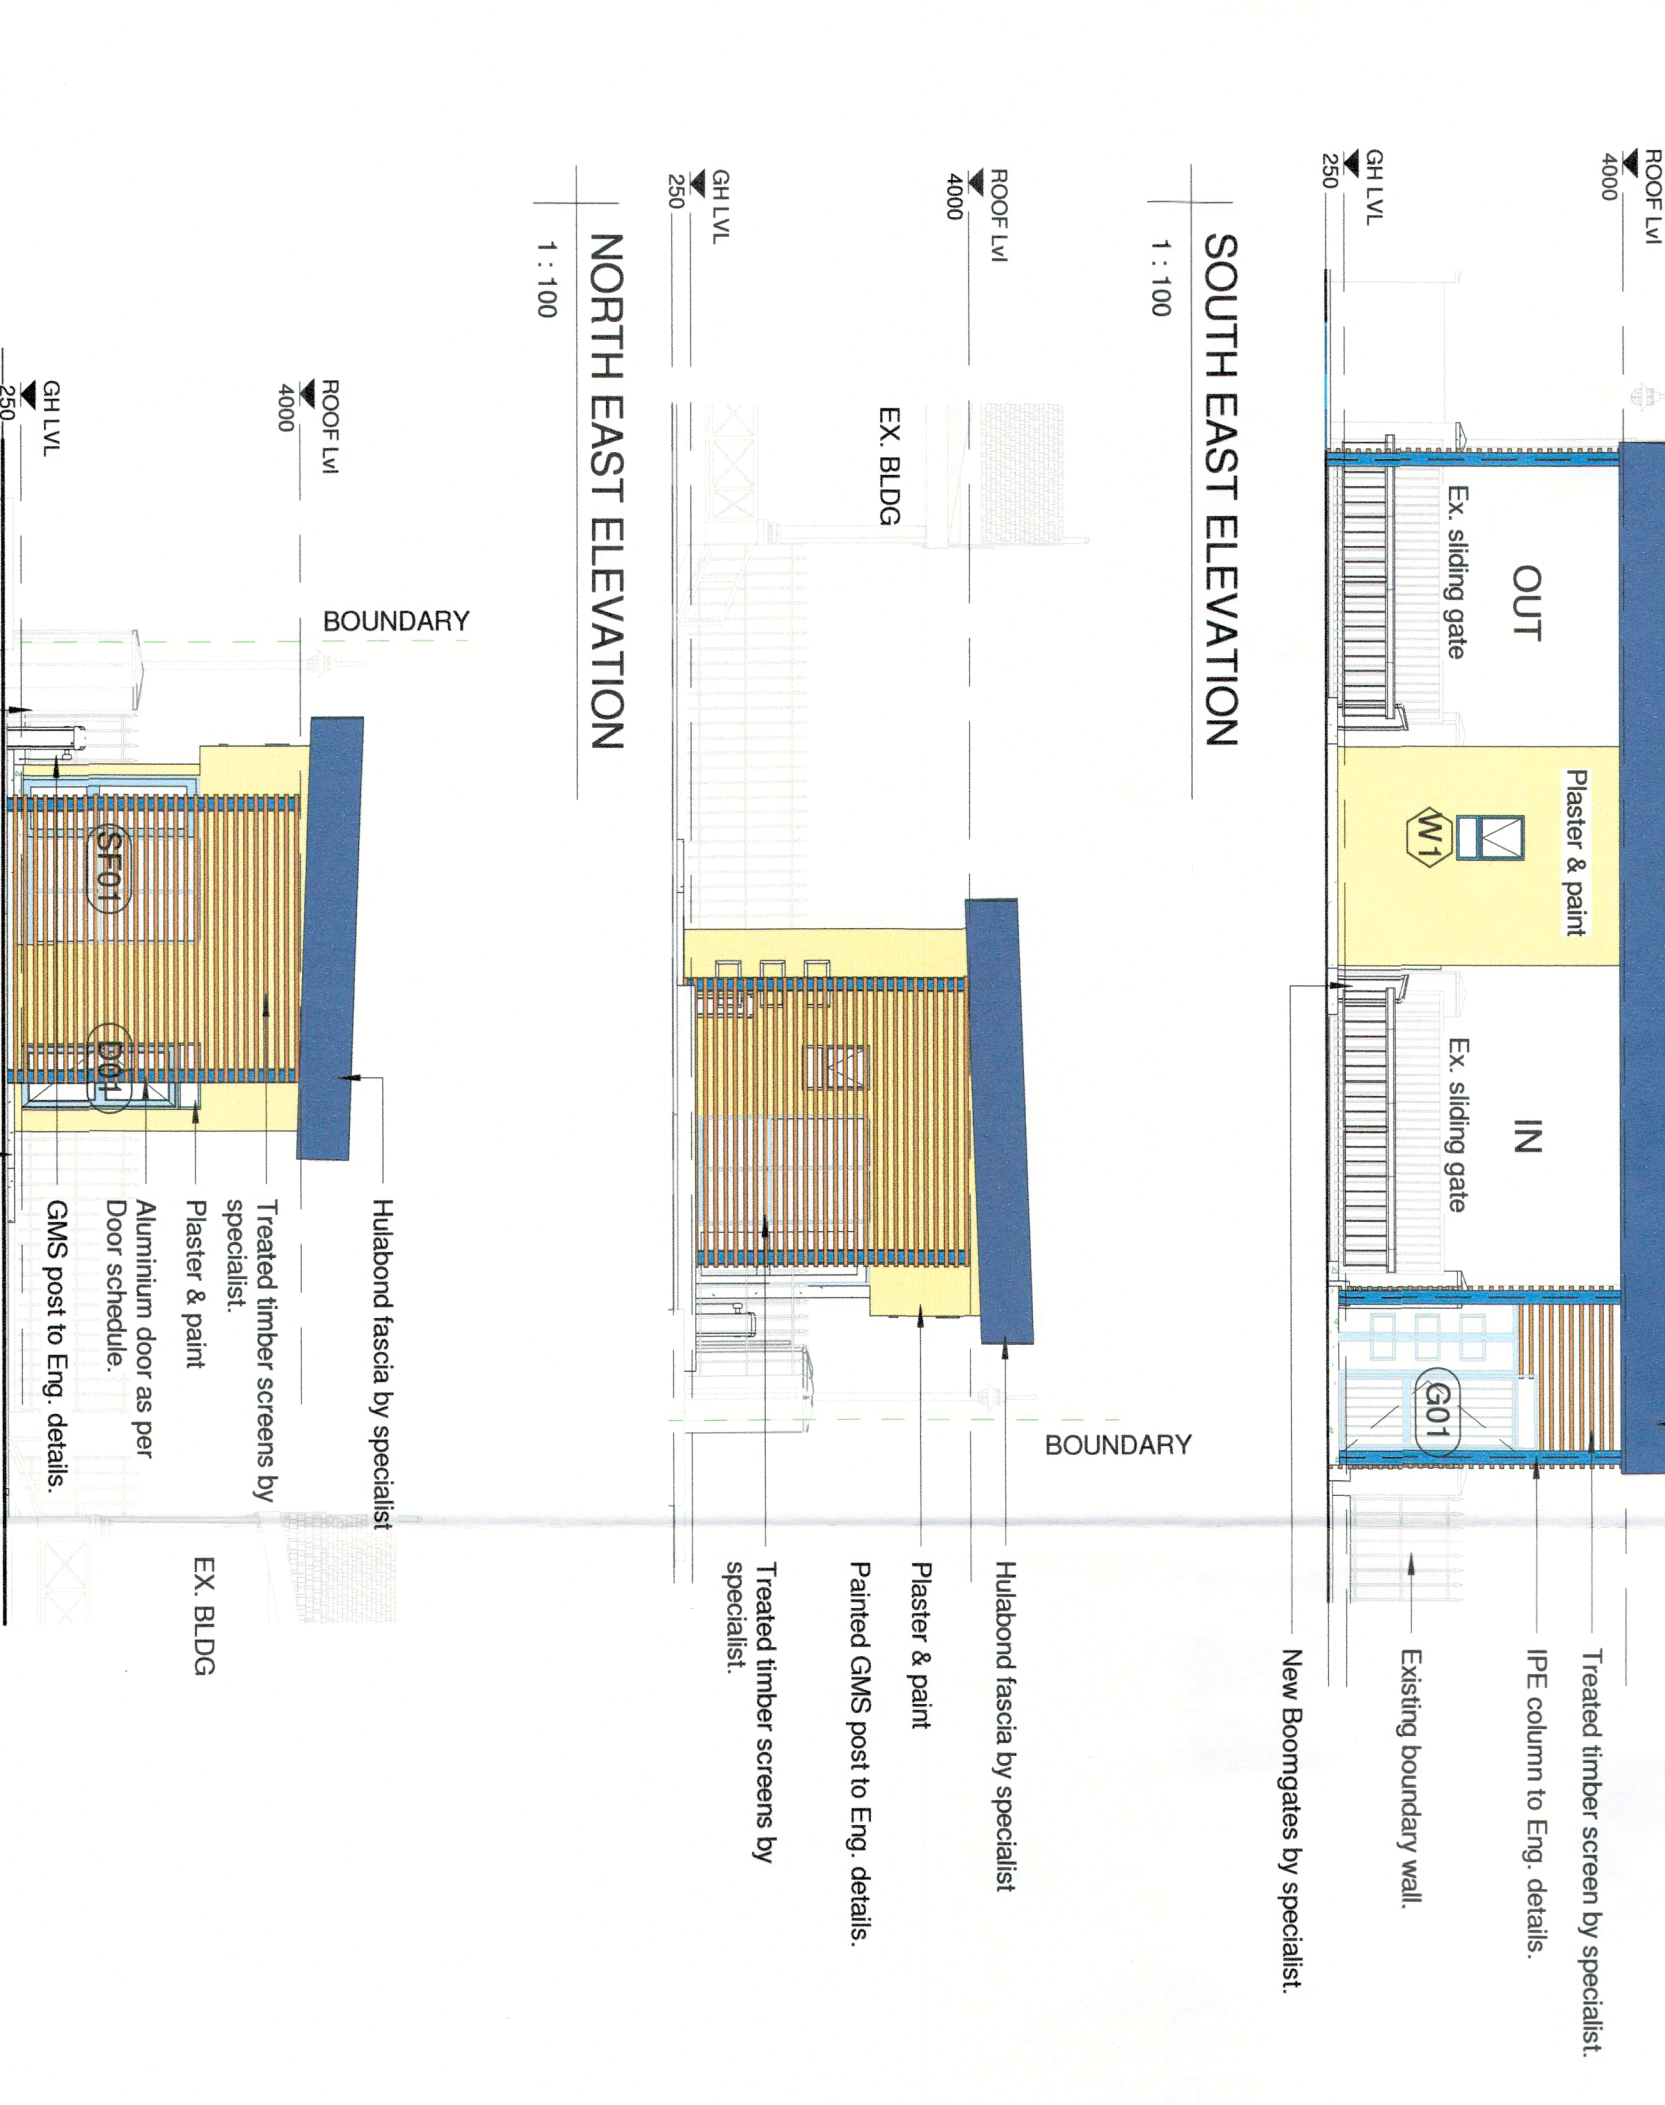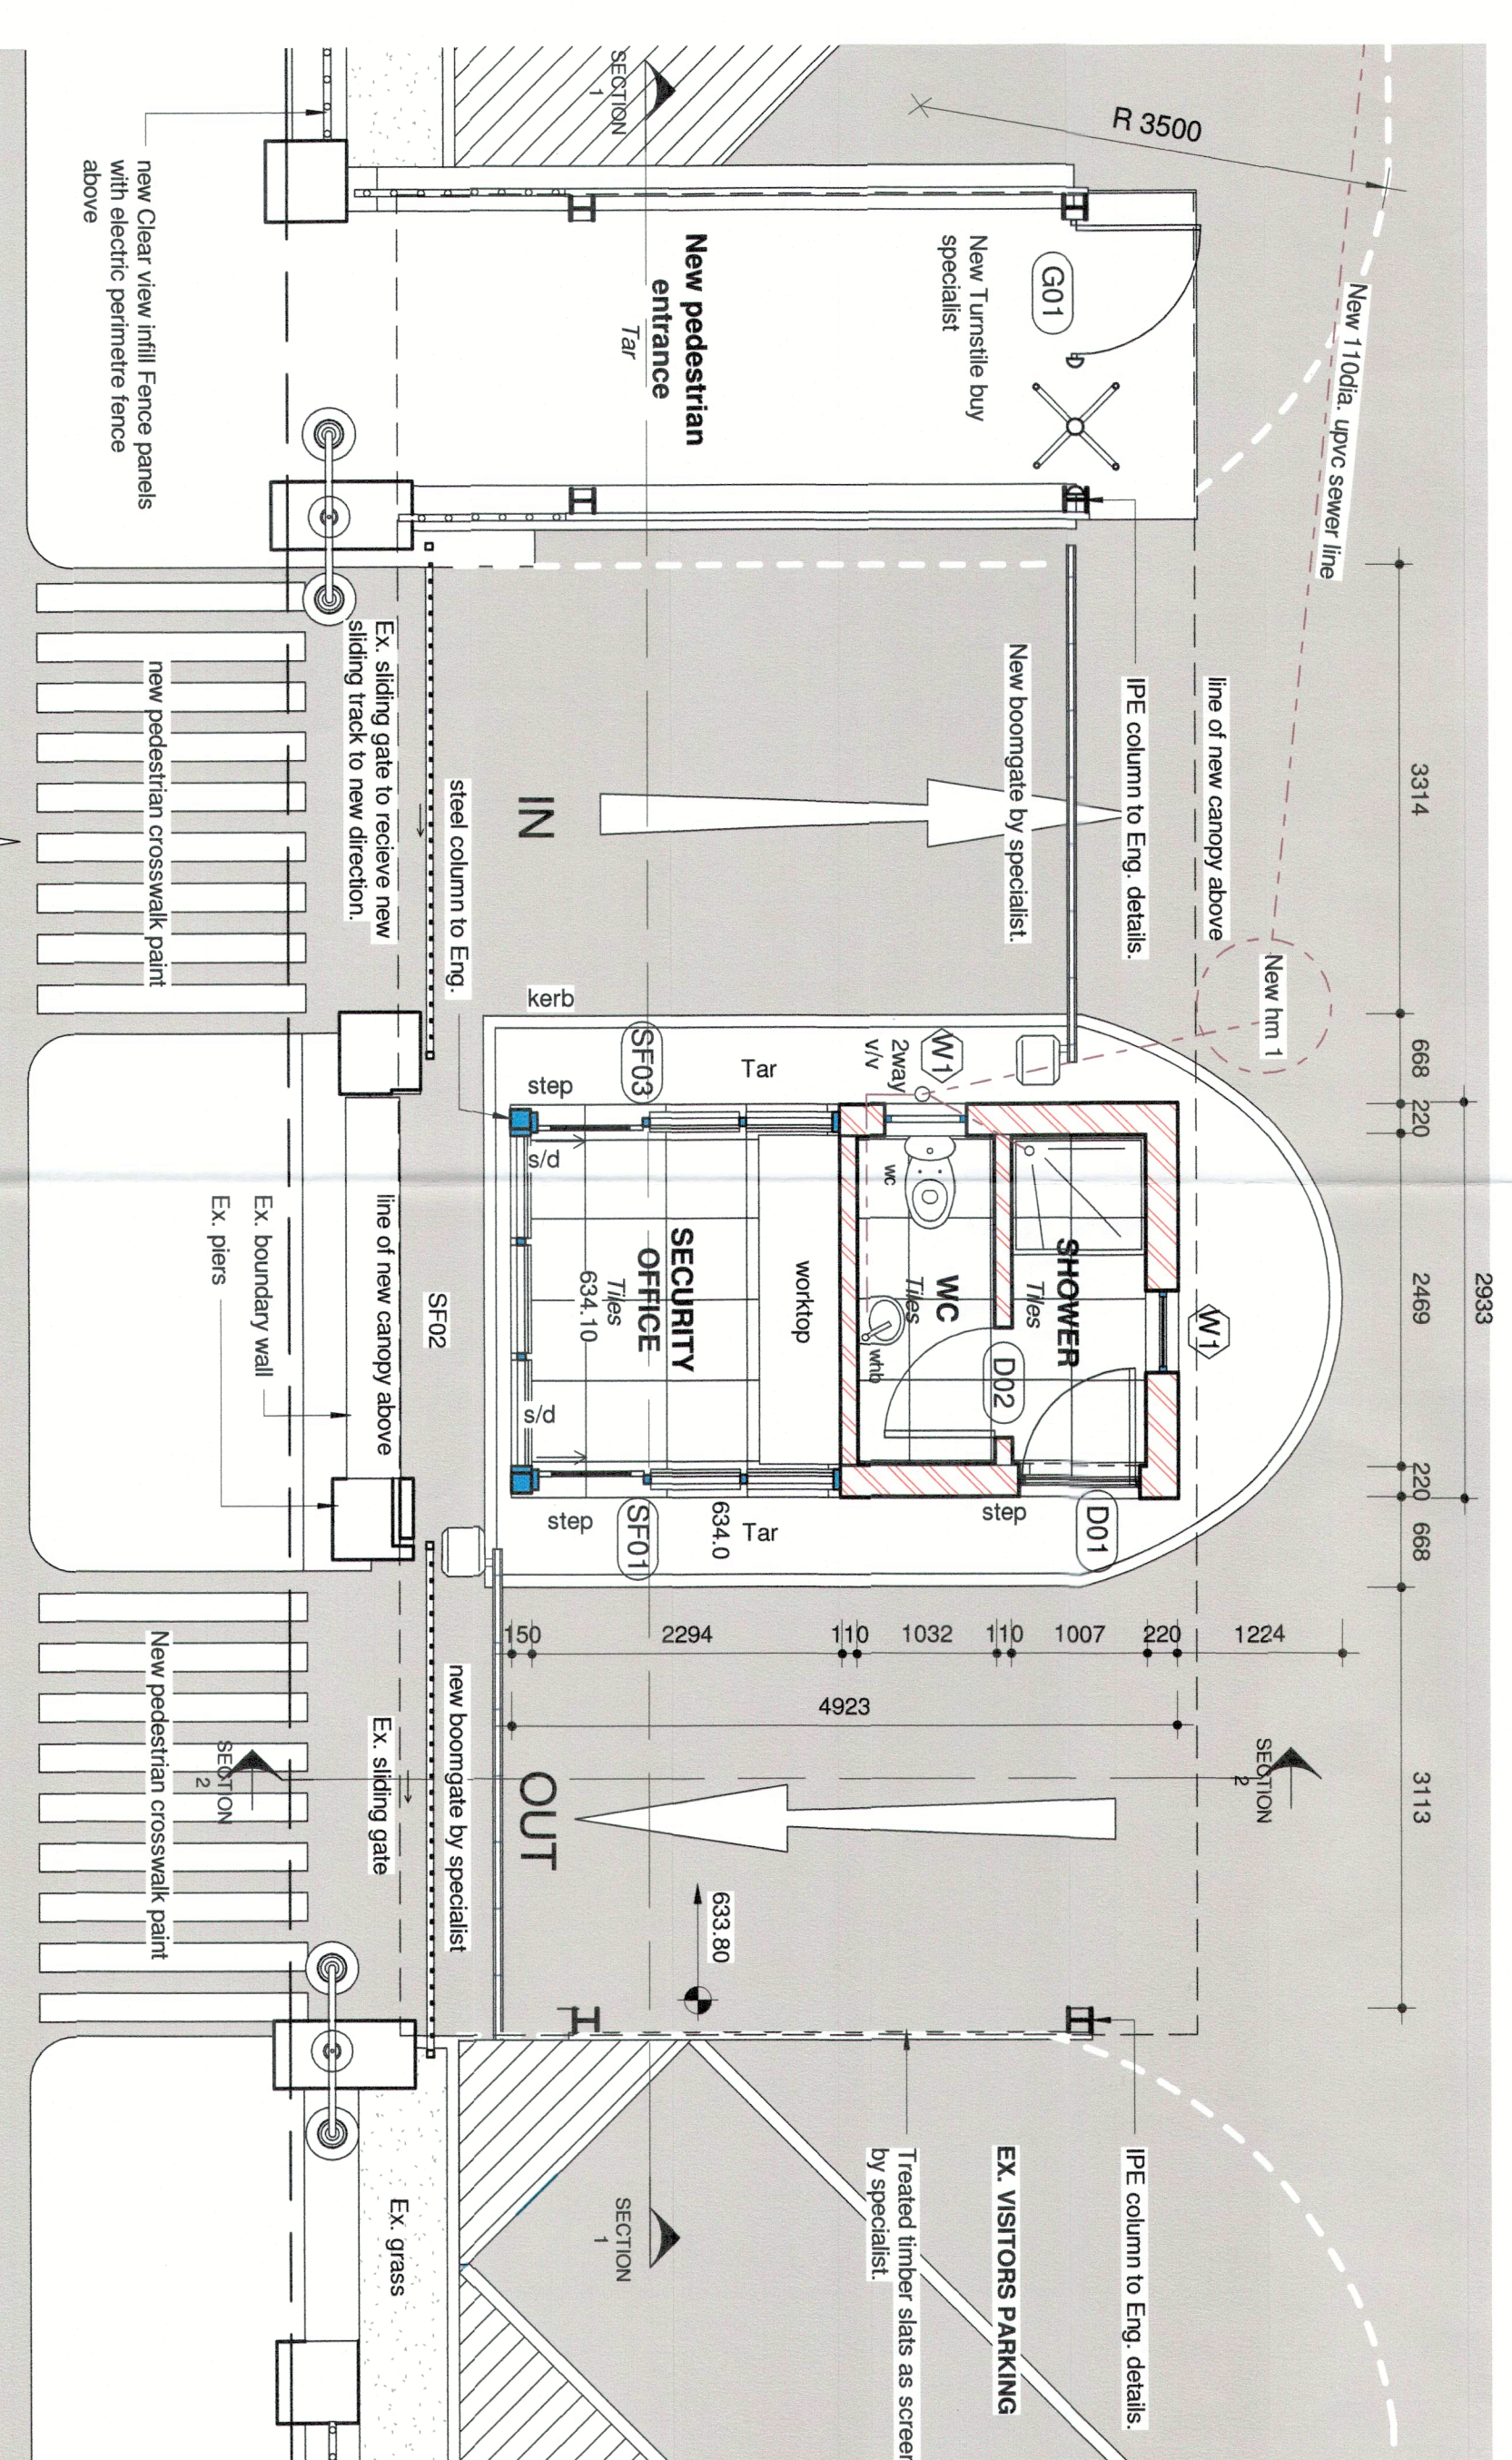

GH Ground storey Plan
1 : 50

SOUTH WEST ELEVATION
1 : 100

Client: **UMGENI WATERAMANZI**

Signature: **SAKHISIZWE** Date: _____

Professional Architects signature
Mr. K.P. Mawesana (Pr. Archt) sasep (7362) sala (7363)

ARCHITECTS
41 SWAPO ROAD, BROADWAY, DURBAN NORTH
TEL: 031 583 3424 FAX: 031 583 5718
www.sakhisizwe.com

Project Title:
PROPOSED NEW GUARHOUSE FOR UMGENI WATER AT NCT BUILDING ON LOT 3327 - 346 BURGERS STREET, PIETERMARITZBURG

Date: 10/29/2020 Scale: As indicated

Drawing Description: FLOOR PLAN, SECTIONS & ELEVATIONS

Job no.:	Drawing no.:	Rev. no.:
S499	IN/A01/ARCH/CI.0014/4116	A
ISSUED FOR APPROVAL		
ISSUED FOR INFORMATION		
ISSUED FOR SUBMISSION		
ISSUED FOR TENDER		
ISSUED FOR CONSTRUCTION		