

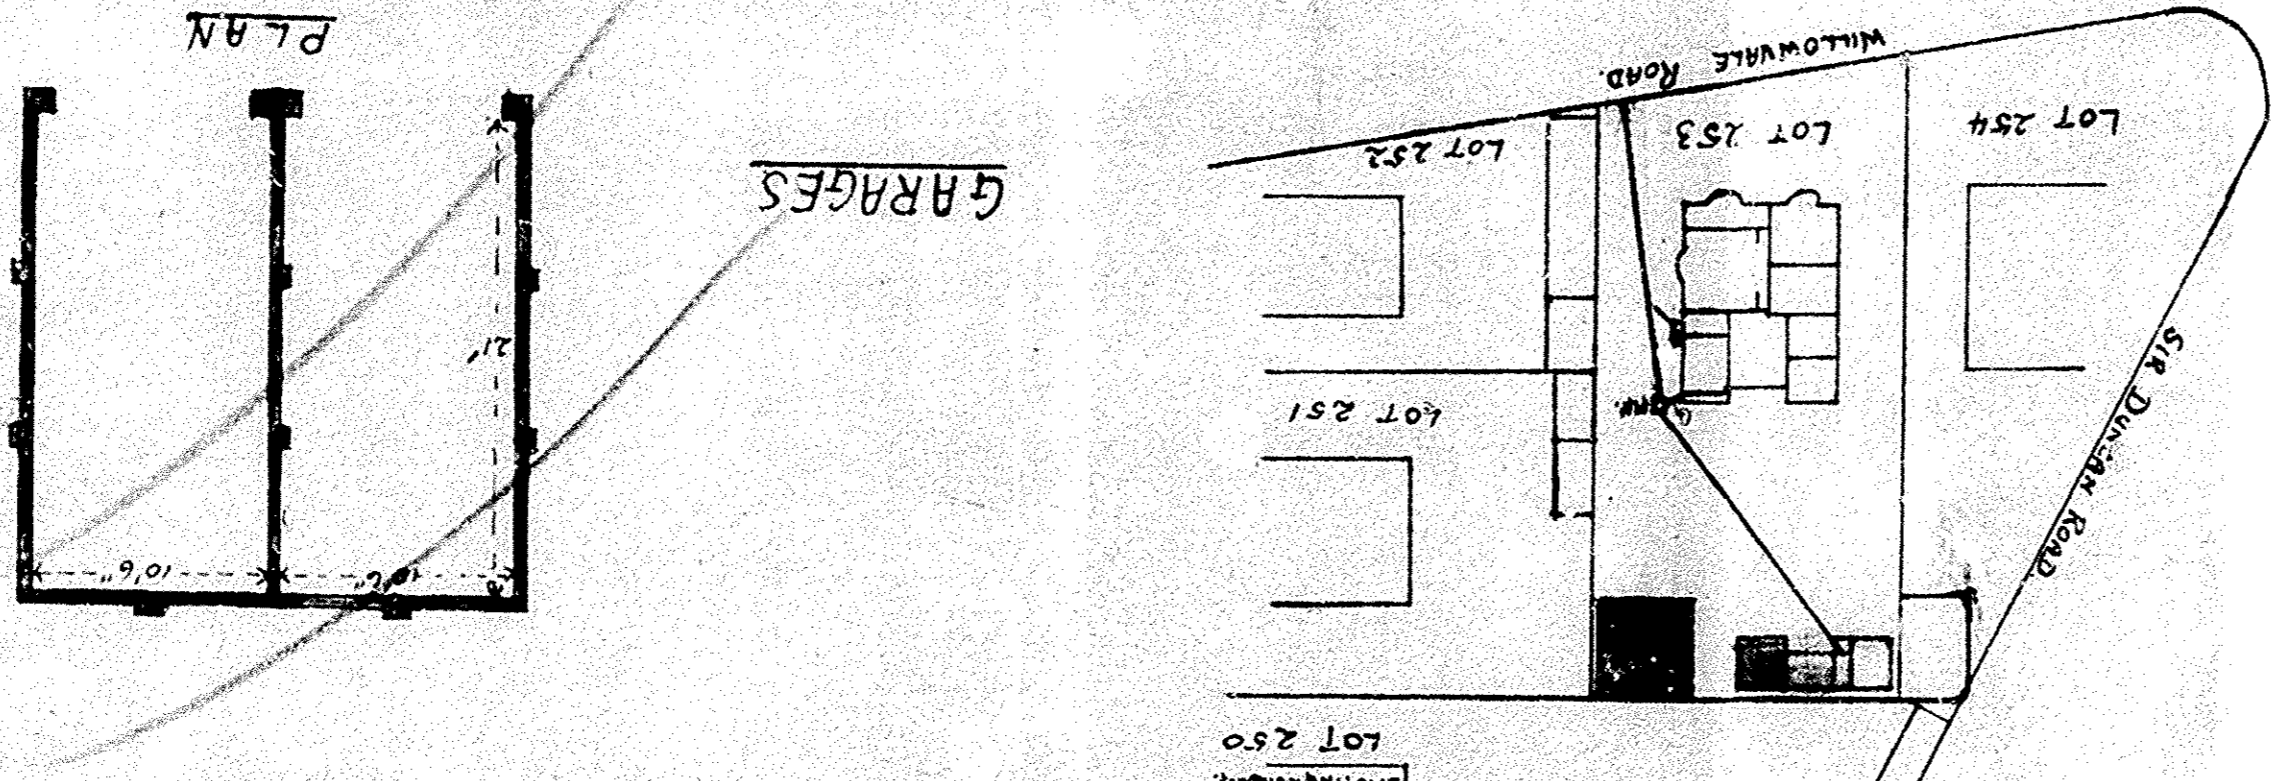


PROPOSED GARAGES AND NATIVE ROOM FOR L.W. DWYER ESO. at 98 WILLOWALE ROAD


LOT 253 BLOCK STELLA SCALE: 1" = 8'

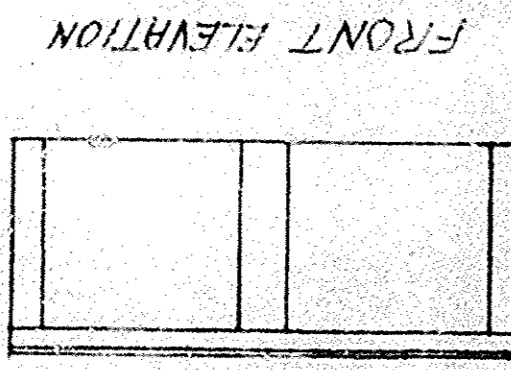

SITE PLAN SCALE 1" = 40'

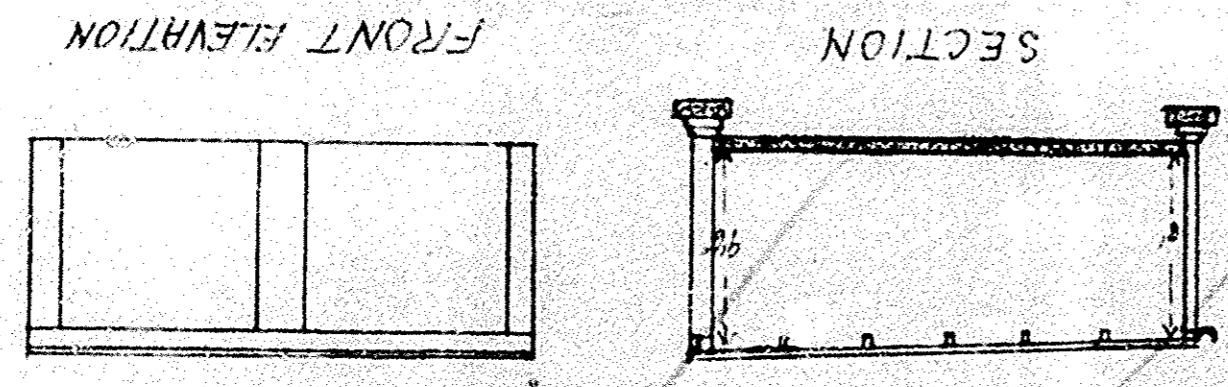

NATIVE ROOMS AND SHED

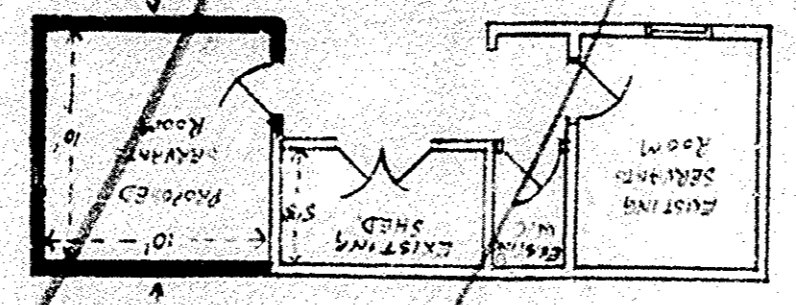

FRONT ELEVATION

