


LOWER GROUND FLOOR PLAN
SCALE 1:100

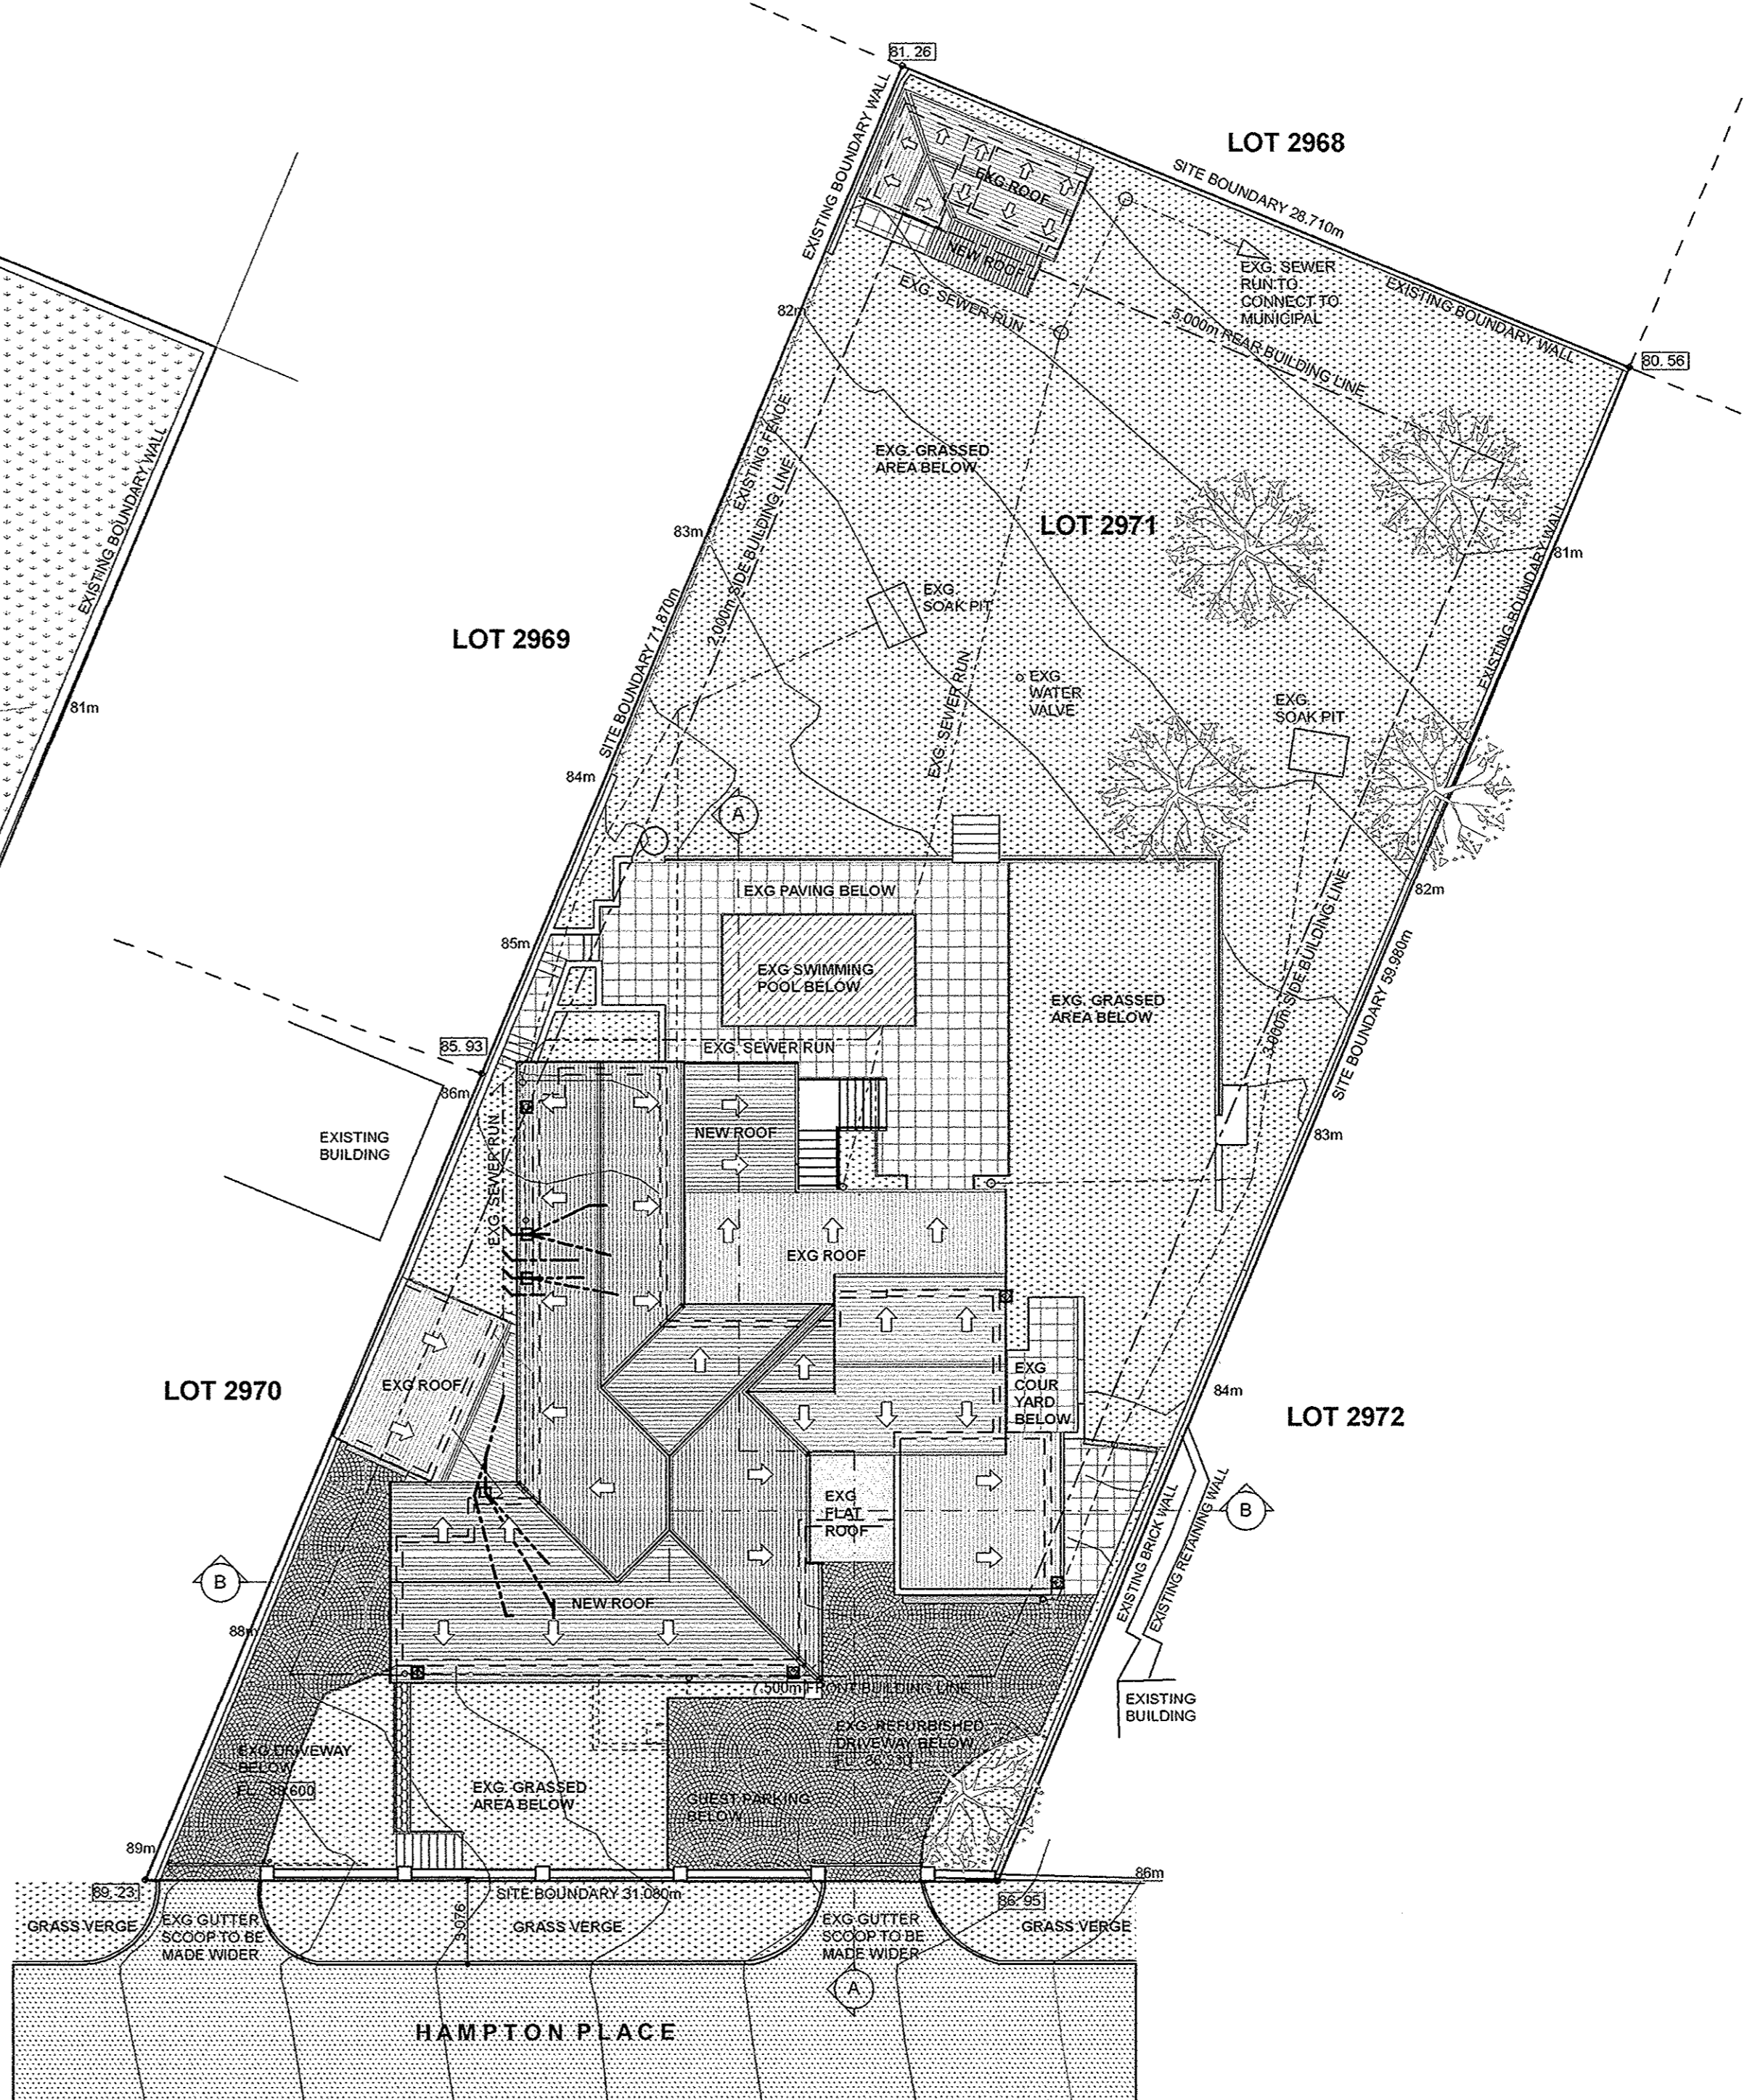

ROOF PLAN
SCALE 1:200

NAME	I.D. No.	ADDRESS	SIGN
D.M.A. MAROUN	4608080042084	60 STIRLING CRESCENT (OF ERF 2968 DURBAN NORTH)	<i>[Signature]</i>
G.P. Lungu-Desmarais	4612215055086	58 STIRLING CRESCENT (OF ERF 2969 DURBAN NORTH)	<i>[Signature]</i>
B. How AID	6802015073087	56 STIRLING CRESCENT (OF ERF 2970 DURBAN NORTH)	<i>[Signature]</i>
P. Howard	6901100094088	26 CARNARVON PLACE (OF ERF 2957 DURBAN NORTH)	<i>[Signature]</i>
M. SUGOEN	630517 0065089	15 HAMPTON PLACE (OF ERF 2956 DURBAN NORTH)	<i>[Signature]</i>
C.R. STEVENS	5605260061081	12 HAMPTON PLACE (OF ERF 2972 DURBAN NORTH)	<i>[Signature]</i>
B. KENNEDY	650665043085	11 HAMPTON PLACE (OF ERF 2955 DURBAN NORTH)	<i>[Signature]</i>
P. Ishumama	5507221099083		<i>[Signature]</i>

COPYRIGHT RESERVED
ALL DIMENSIONS AND LEVELS TO BE CHECKED
ON SITE BEFORE ANY WORK IS TO BE PUT TO HAND.
WHERE TRADE OR PRODUCT NAMES ARE STATED,
USE EQUAL OR APPROVED.

ARCHITECT
PR. S. ARCHT. : ST0232
[Signature]
CLIENT
TEL No. : 031
[Signature]

CLIENT:
THE TYBUR TRUST

PROJECT:
**ALTERATIONS & ADDITIONS TO
EXISTING RESIDENCE ON ERF 2971
AT 14 HAMPTON PLACE,
DURBAN NORTH**

SCALE: 1:100 & 1:200
DATE: 27.03.2013
DRAWN: A SANDERS
DRAWING: SUBMISSION
**LOWER GROUND FLOOR PLAN AND
ROOF PLAN**

SHEET NO:
2 OF 4

aviol
architecture
34 roehampton way, durban north, 4051
p.o. box 35702, northway, 4065
tel: 031 563 5524 / 363 9722 fax: 086 754 2798
info@avidarch.co.za
www.avidarchitecture.co.za