


SECTION A-A
SCALE 1:100

NEW ROOF: CEMENT / CLAY ROOF TILES COLOUR: TO LATER SPECIFICATION RIDGE TILES TO MATCH ROOF TILES FIXED ACCORDING TO MANUFACTURERS INSTRUCTIONS TO 38:38 BATTERNS ON SISALATION ON TIMBER ROOF TRUSSES/RAFTERS TO SPECIALIST DETAIL ALL EXPOSED ROOF MEMBERS TO BE STAINED AND VARNISHED PITCH TO MATCH EXG


100mm ALUTHERM (AF) FIBREGLASS INSULATION (FACED BOTH SIDES) AS 'ALUBUBBLE A.T.I.
NEW STANDARD 83 x 140 x 127mm 'BROWN BUILT' GUTTER COLOURED TO MATCH ROOF SHEETING AS 'BROWN BUILT' O.E.A.
89.656 WALL PLATE LEVEL
MOULDED PLASTER BAND PAINTED TO ARCHITECT'S SPEC
NEW CONCRETE LINTOL TO ENG'S DET.
NEW LOFFELSTEIN RETAINING WALL BEYOND
86.900 GROUND FLOOR & VERANDAH LEVEL
NEW BRONZE ANODISED ALUMINIUM FRAMED DOORS AND WINDOWS COLOUR: DARK BROWN
TILES TO MIN. 25mm SCREED TO FALLS ON EXG REINFORCED CONCRETE SURFACE BED ON USB GREEN DPM ON WELL COMPACTED & POISONED SOIL TO ENGINEERS DETAIL

SECTION B-B
SCALE 1:100

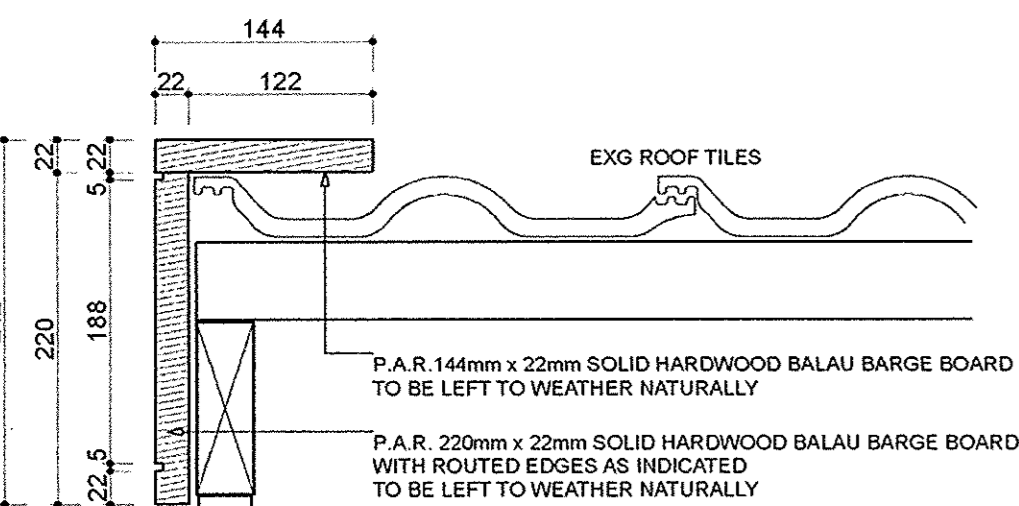


DETAIL A - TYPICAL BARGE BOARD DETAIL
SCALE 1:5

NOTE:
ALL HARDWOOD TIMBER TO BE HAND SELECTED

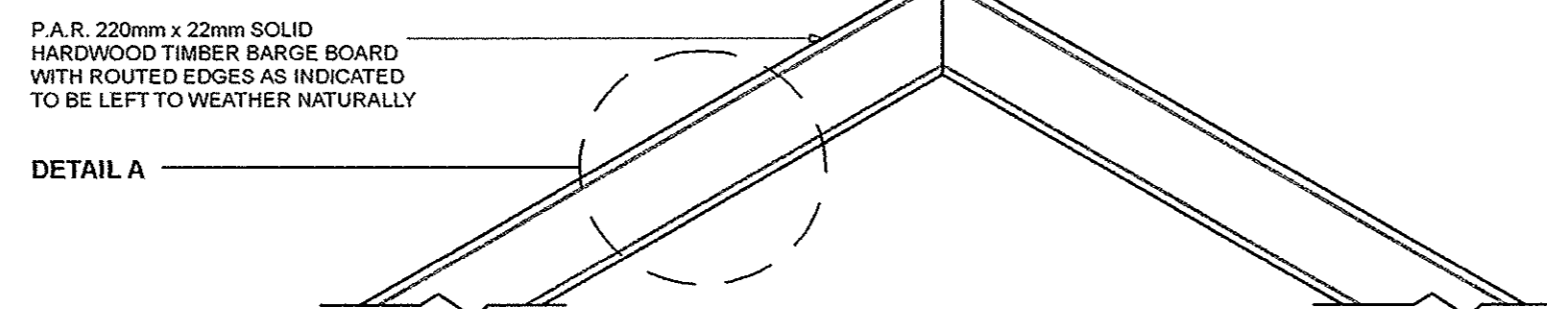

DETAIL B


P.A.R. 220mm x 22mm SOLID HARDWOOD TIMBER BARGE BOARD WITH ROUTED EDGES AS INDICATED TO BE LEFT TO WEATHER NATURALLY

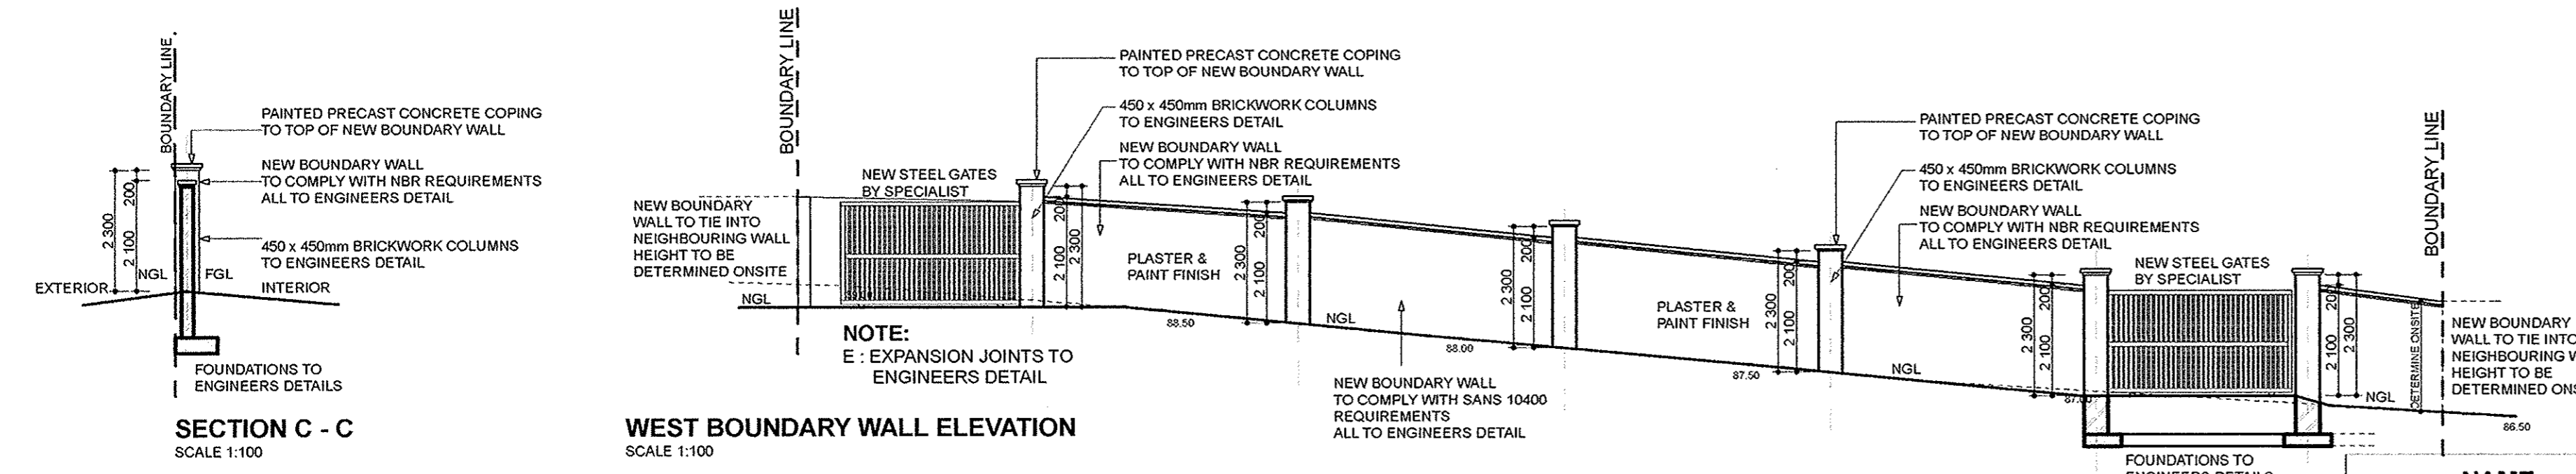


SECTION C - C
SCALE 1:100

WEST BOUNDARY WALL ELEVATION
SCALE 1:100


NOTE:
E: EXPANSION JOINTS TO ENGINEERS DETAIL

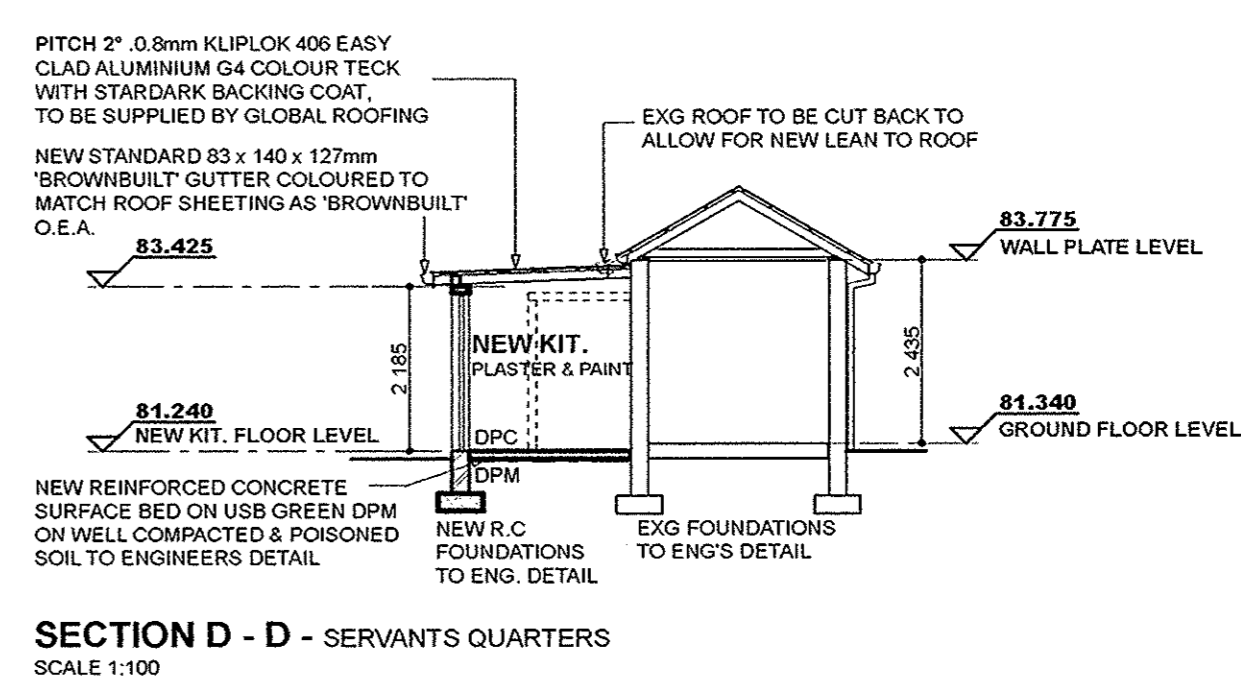


SECTION D - D - SERVANTS QUARTERS
SCALE 1:100

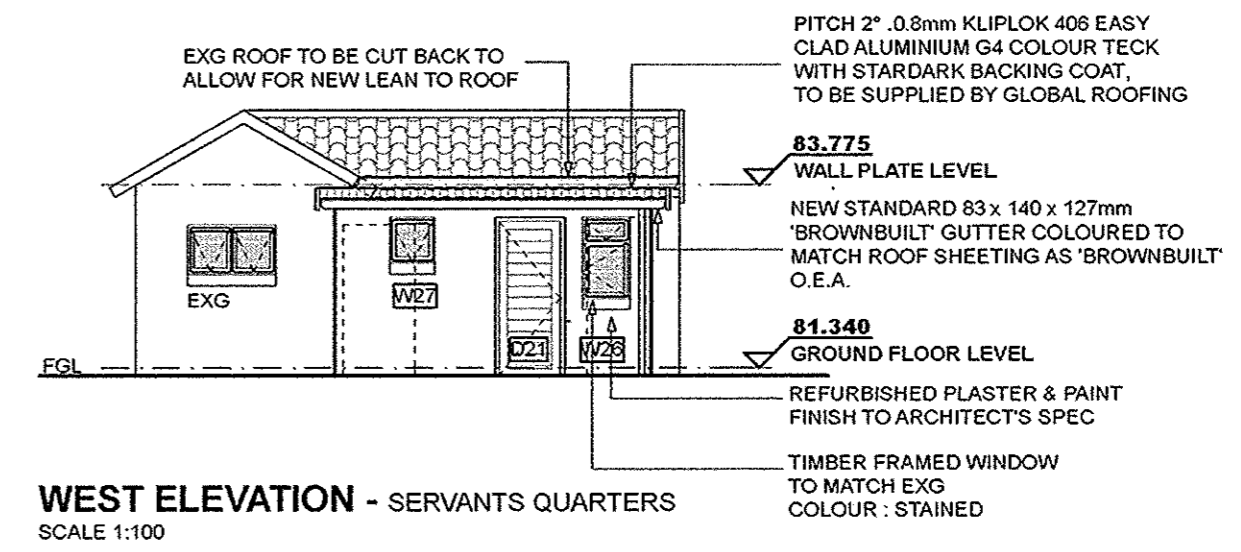


WEST ELEVATION - SERVANTS QUARTERS
SCALE 1:100

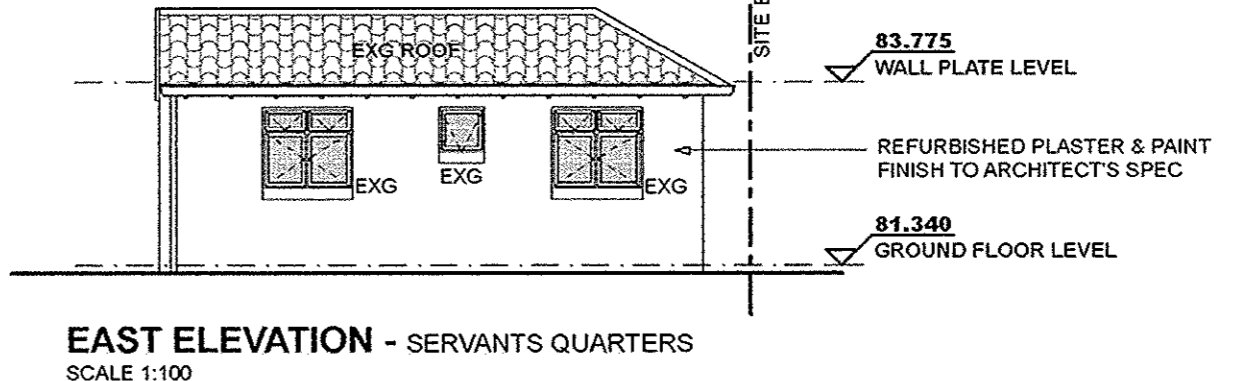

EAST ELEVATION - SERVANTS QUARTERS
SCALE 1:100

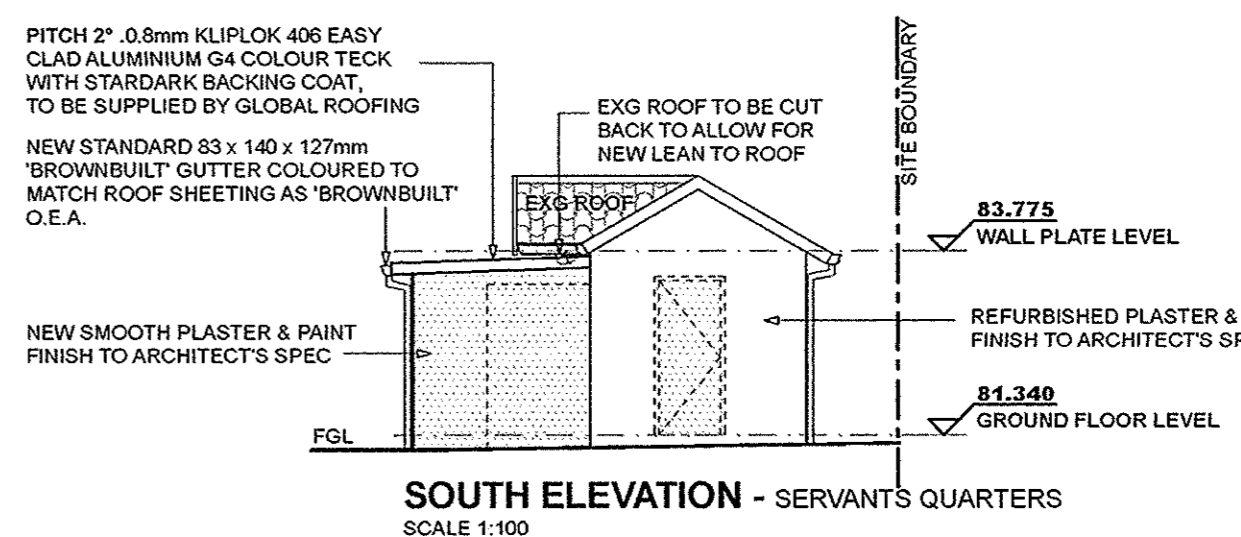

SOUTH ELEVATION - SERVANTS QUARTERS
SCALE 1:100

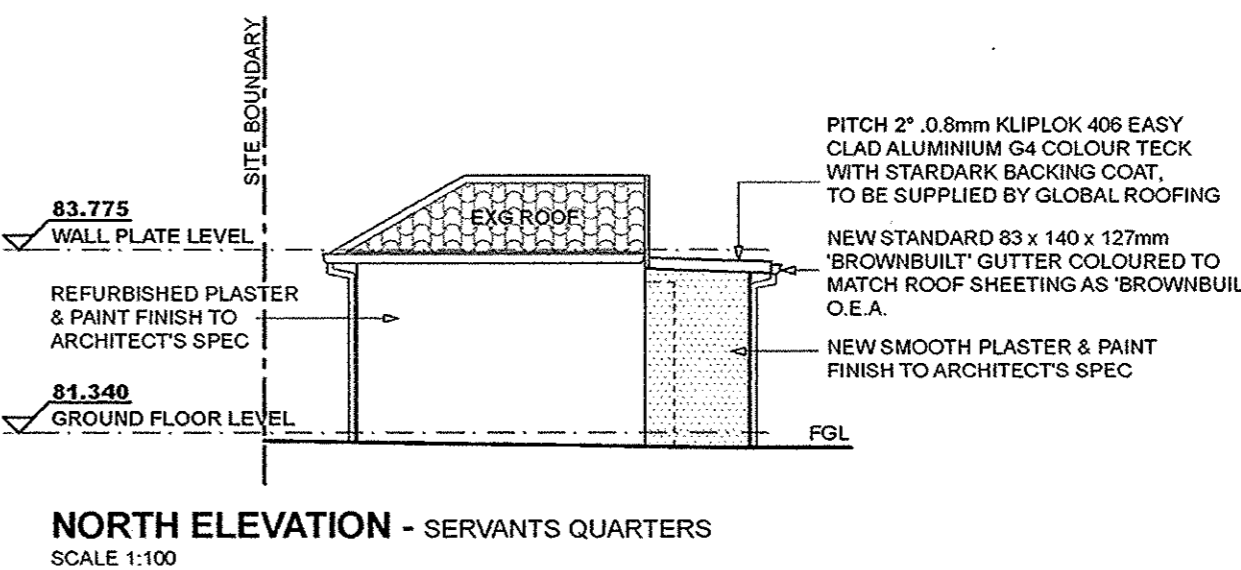

NORTH ELEVATION - SERVANTS QUARTERS
SCALE 1:100

NAME	I.D. No.	ADDRESS	SIGN
D.M. A. MAROUN	4608080042084	60 STIRLING CRESCENT (OF ERF 2968 DURBAN NORTH)	
G. P. LUNGU - DESMARAIS	4612215055086	58 STIRLING CRESCENT (OF ERF 2969 DURBAN NORTH)	
B. How AKO	6902095073088	56 STIRLING CRESCENT (OF ERF 2970 DURBAN NORTH)	
R. How AKO	690100094088	26 CARNARVON PLACE (OF ERF 2957 DURBAN NORTH)	
M. SUGDEN	4305170065081	15 HAMPTON PLACE (OF ERF 2956 DURBAN NORTH)	
C.R. STEVENS	5605260061081	12 HAMPTON PLACE (OF ERF 2972 DURBAN NORTH)	
B. Kennedy	6506065093085	11 HAMPTON PLACE (OF ERF 2955 DURBAN NORTH)	
P. ISHWAHARAJ	550722899083		

COPYRIGHT RESERVED

ALL DIMENSIONS AND LEVELS TO BE CHECKED ON SITE BEFORE ANY WORK IS TO BE PUT TO HAND. WHERE TRADE OR PRODUCT NAMES ARE STATED, USE EQUAL OR APPROVED.

ARCHITECT:
PR. S. ARCHT : ST0232

CLIENT:
TEL No. : 031

CLIENT:
THE TYBUR TRUST

PROJECT:
ALTERATIONS & ADDITIONS TO EXISTING RESIDENCE ON ERF 2971 AT 14 HAMPTON PLACE, DURBAN NORTH

SCALE: 1:100
DATE: 11.04.2013
DRAWN: A SANDERS

DRAWING No: 0513 153
SHEET SIZE: A1

Rev. 1

DRAWING: SUBMISSION

SECTIONS & ELEVATIONS

SHEET NO: 4 OF 4

aviol
architecture
34 roehampton way, durban north, 4051
p.o. box 35702, northway, 4065
tel: 031 563 5324 / 563 9722 fax: 086 754 2798
info@avidarch.co.za
www.avidarchitecture.co.za