

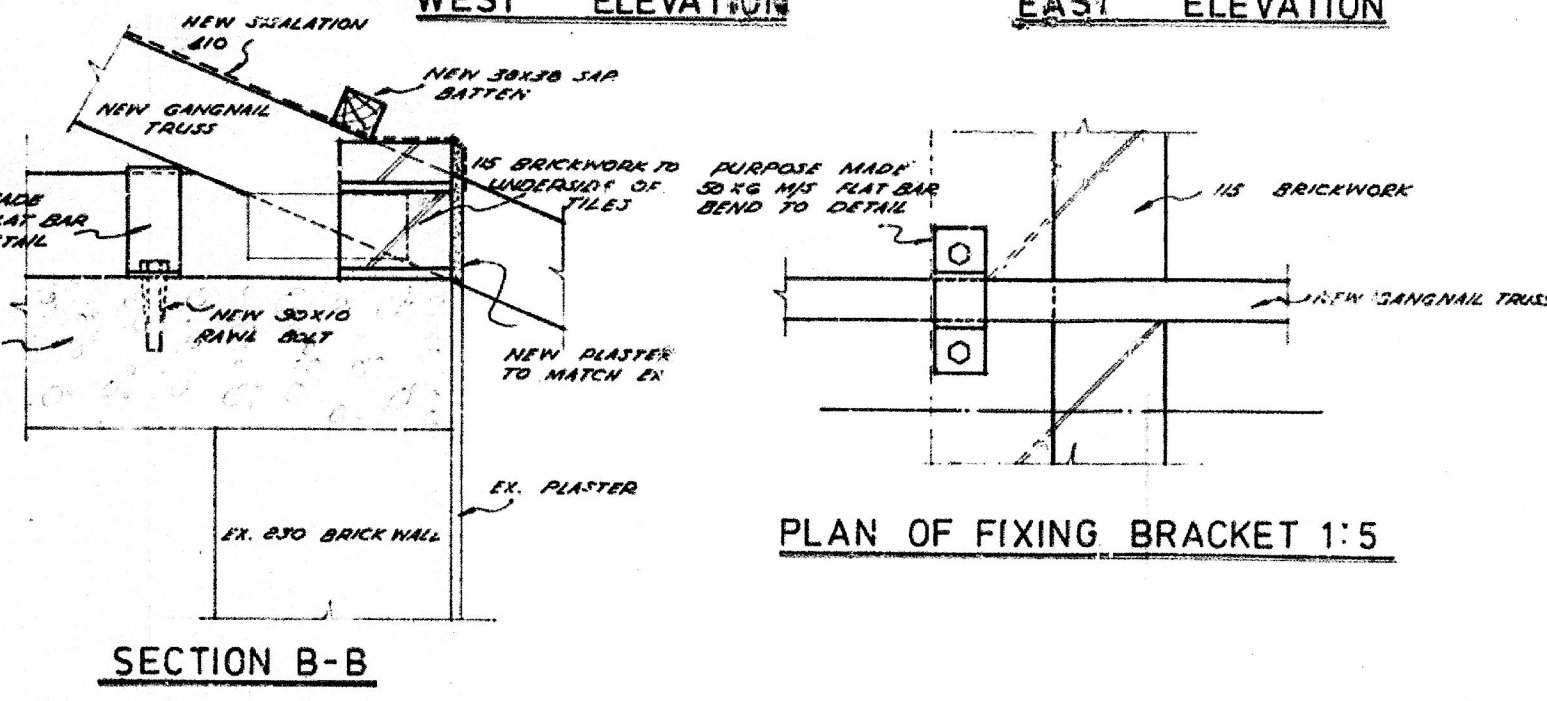


PLAN 1:50

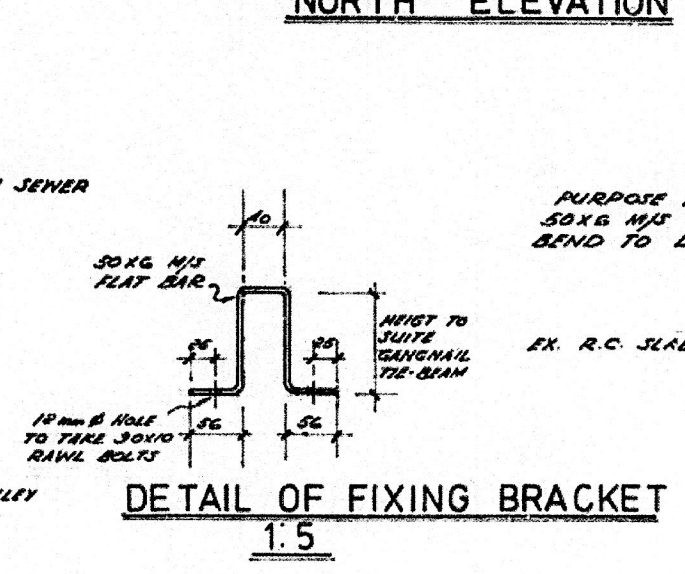


SECTION B-B

ROOF DETAILS
 RIVIERRA - COVERLAND (TERRA-COTTA) ROOF TILES ON 30X30 BATTENS ON SEALANT 410 ON GANGNAIL TRUSSES SPACED AT 600 c/c.
 127mm W/R P.V.C. GUTTERS WITH 100mm & 150mm Ø DOWNPIPES.
 NEW FASCIA & BARGEBOARDS.

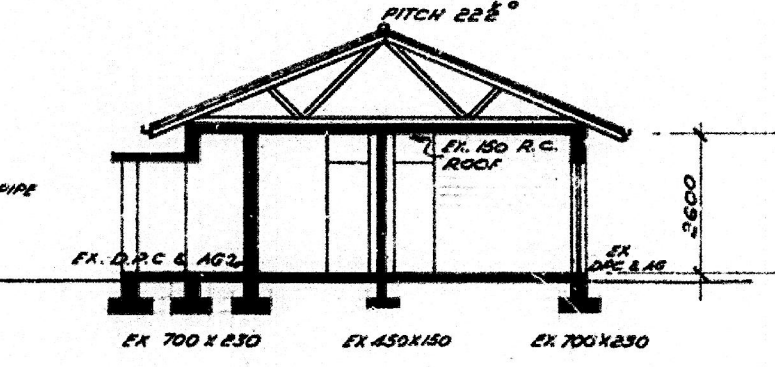

SECTION A-A

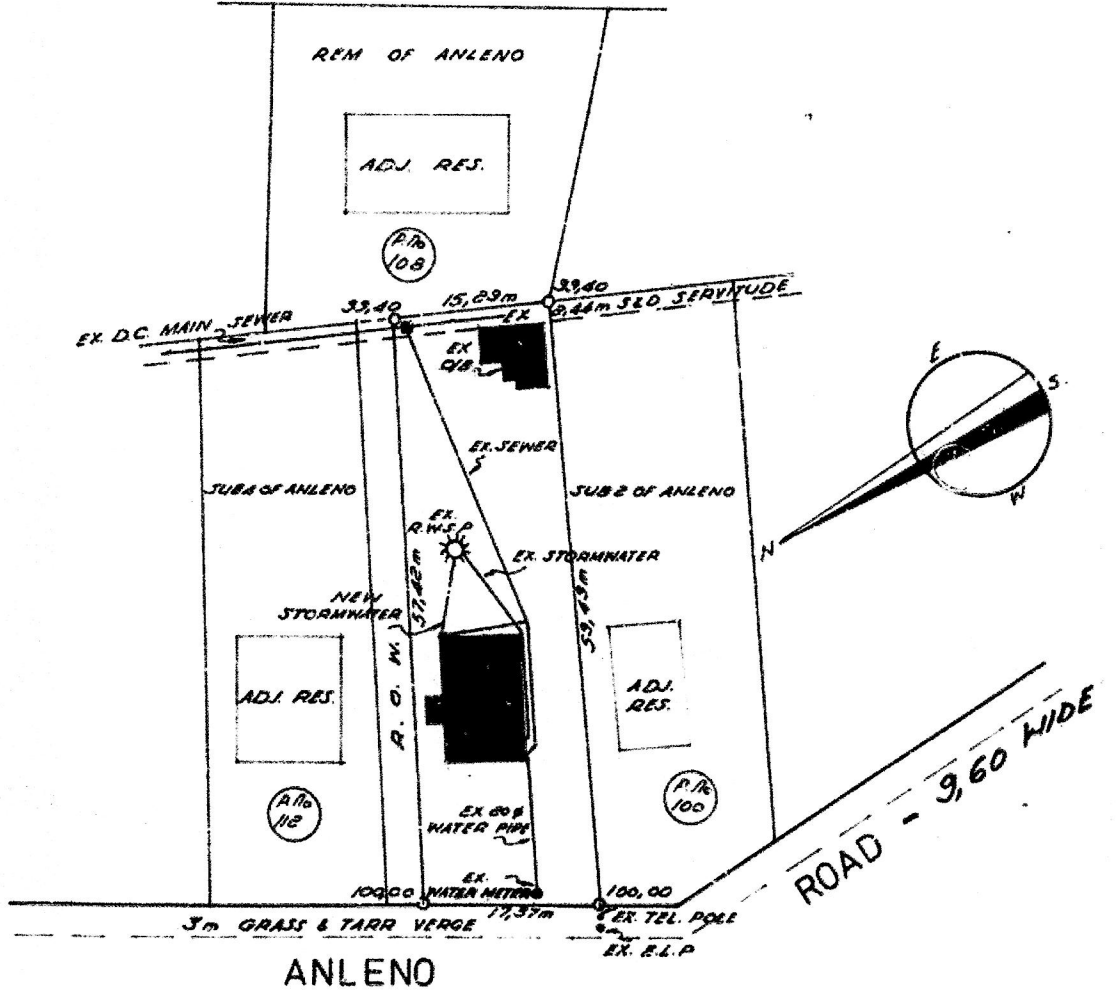

SITE PLAN 1:500

LOT 3 OF ANLENO OF ABIKLNO OF SEA VIEW 845
 RATE NO 40939057

5/1/84

| | | |
|----------------|---|--|
| DESIGNED BY | SCALES 1:5, 1:100, 1:500 | PROPOSED ADDITION (NEW ROOF) FOR:- MR. R.G. LE TOURNEUR AT 104 ANLENO RD-MONTCLAIR |
| DRAWN E. J. A. | CORRESPONDENCE FORWARDED TO:- 30 RIVINGTON STREET-NODDAMVEN. | |
| DATE JAN 1984 | DRAWING NO. | |
| CHECKED BY | COPYRIGHT RESERVED | REV. |
| APPROVED | | |
| REFERENCES | REFERENCES | |
| REVISION | REVISION | |
| DATE APPD. | DATE APPD. | |
| ISSUES | | |