

SCOPE OF WORK:  
 - CELL C CABINET ON EX. BUILDING ROOFTOP.  
 - ROOFTOP TO BE PHOTOGRAPHED BEFORE CONSTRUCTION COMMENCES.  
 - ANTENNAS MOUNTED ON EX. BUILDING.

EXISTING SITE AREA = 2142 SQM  
 NEW CELL-C CABINET = 5.72 SQM


NOTES:  
 - ALL DIMS. AND LEVELS TO BE VERIFIED ON SITE BY CELL-C  
 - SETTING OUT AND LAYOUT OF EQUIPMENT TO BE FINALISED BY CELL-C  
 - ALL EQUIPMENT AND MAST DETAILS TO BE TO CELL-C REQUIREMENTS AND SPECS.  
 - ALL RC AND STRUCTURAL STEEL TO BE TO ENG. DETAILS.  
 - NO ADDITIONAL F.A.R. OR COVERAGE.

FIRE NOTES:  
 THE FOLLOWING TO COMPLY WITH SANS 10400.  
 1. OCCUPANCY CLASSIFICATION IS F3.  
 2. FIRE STABILITY OF STRCUTURAL ELEMENTS T4.7  
 3. PARTITION WALLS AND PARTITIONING T4.9  
 4. PROTECTION OF OPENINGS T4.10  
 5. ROOF ASSEMBLIES AND COVERINGS T4.12  
 6. CEILINGS T4.13  
 7. MARKINGS AND SIGN POSTINGS T4.29  
 8. PROVISION OF FIRE FIGHTING EQUIPMENT T4.32  
 9. HOSE REELS T4.34  
 10. FIRE EXTINGUISHERS T4.37  
 11. AIR CONDITIONING AND VENTILATION SYSTEMS T4.43

HEALTH NOTES:  
 1. FRESH AIR TO BE SUPPLIED AT THE RATE OF 7,5LITRES PER SECOND PER PERSON TO ALL HABITABLE AREAS  
 2. VELOCITY IS NOT TO EXCEED 0,5M PER SECOND  
 3. BUILDING TO BE SUFFICIENTLY RODENT PROOF



AERIAL VIEW (NOT TO SCALE)

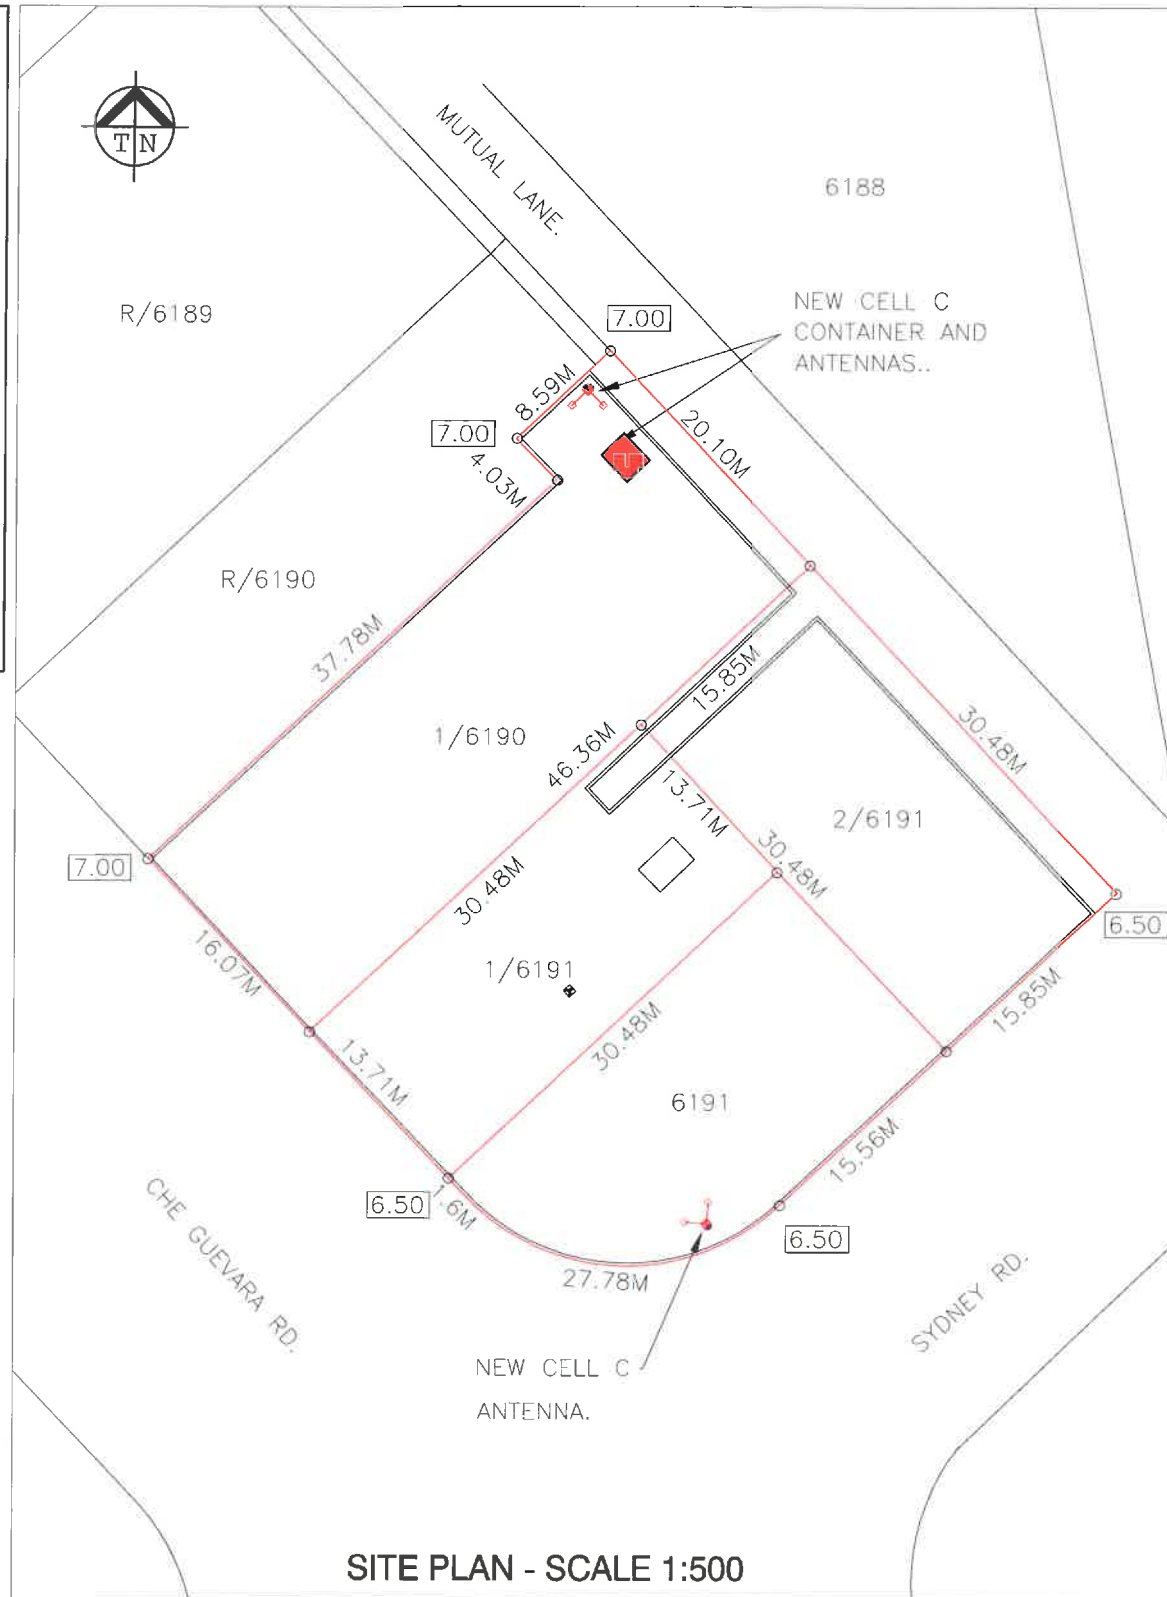


SITE PLAN - SCALE 1:500

**PROPOSED CELL-C CELLPHONE EQUIPMENT INSTALLATION : EX. ROOFTOP**

SITE ID: 3789 - DALBRIDGE: 31 CHE GUEVARA RD. DBN., KZN

		SITE PARTICULARS		OWNER: <i>Beech</i>	W1
		SITE ADDRESS: 31 CHE GUEVARA RD. DBN	OWNERS NAME: BESTGARD INVESTMENTS	AUTHOR: <i>DW</i>	
		ERF DESCRIP.: ERF6191, PTN1 OF ERF6191, PTN2 OF ERF6191, PTN1 OF ERF6190 DBN	CONTACT: TEL: 031-7647035	*DW: 1 of 3	REV SD
		DATE: 14 JANUARY 2014	AUTHOR: DERRICK WIGHT		

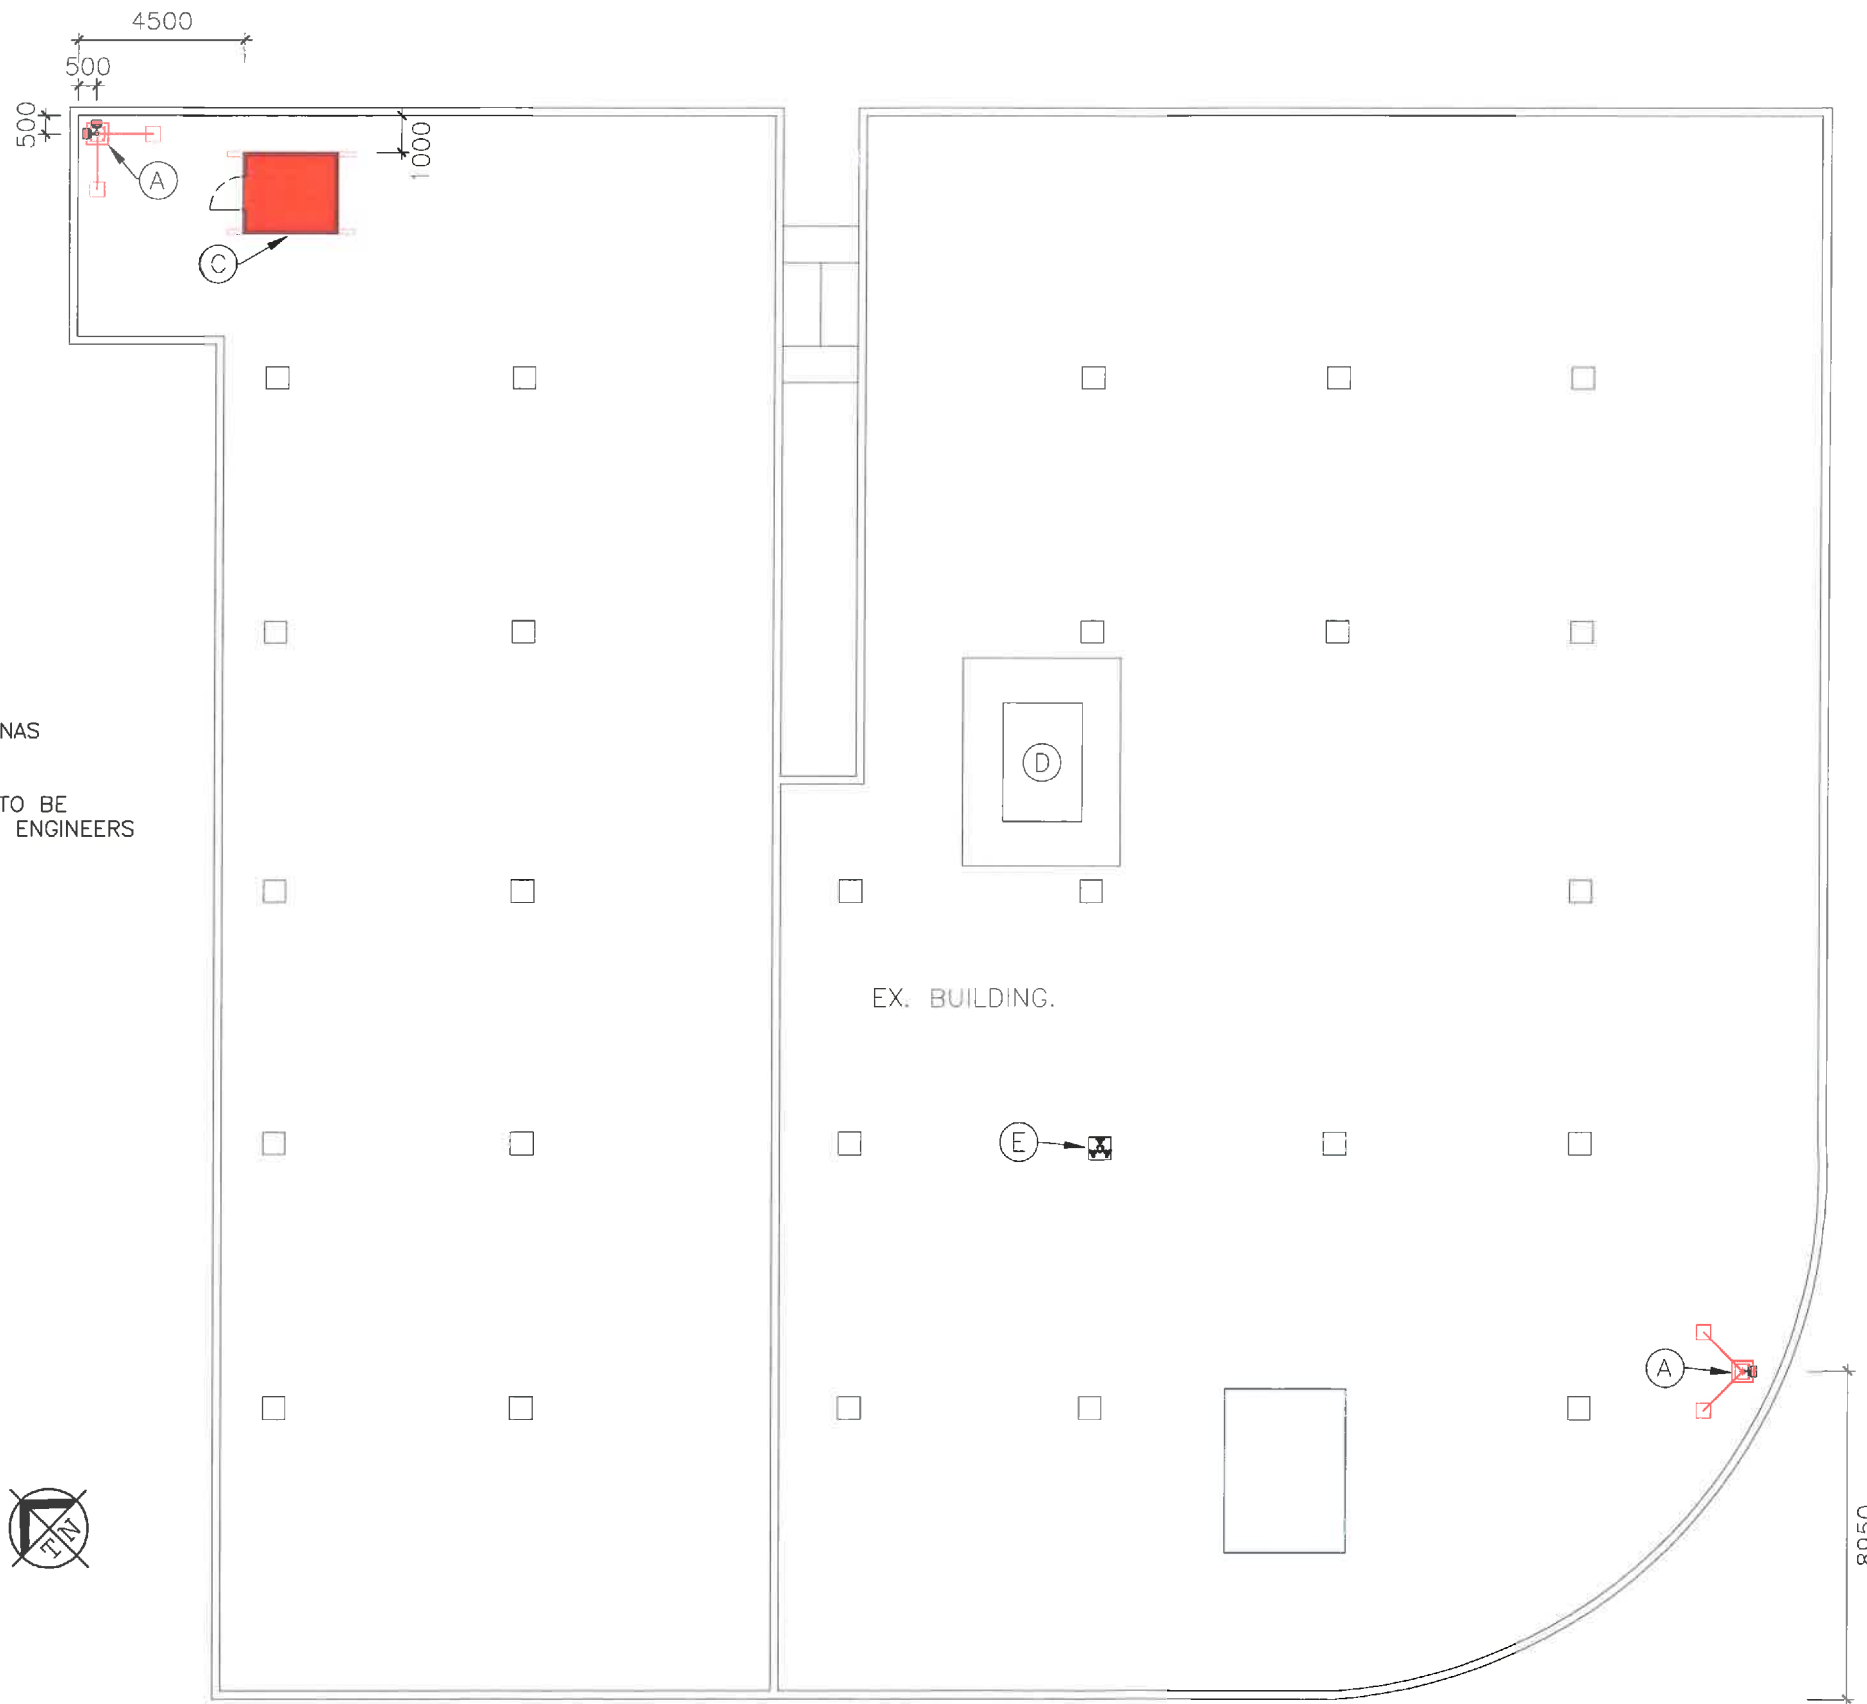

**LEGEND:**



- A: NEW CELL C RF ANTENNAS MOUNTED ON 4M POLE.
- C: NEW CELL C CABINET, TO BE PLACED ON I-BEAMS TO ENGINEERS DETAILS AND DESIGN.
- D: EX. VC CONTAINER.
- E: EX. VC ANTENNAS.

ROOF LAYOUT - SCALE 1:200

**PROPOSED CELL-C CELLPHONE EQUIPMENT INSTALLATION : EX. ROOFTOP**

SITE ID: 3789 - DALBRIDGE: 31 CHE GUEVARA RD. DBN., KZN

		SITE PARTICULARS		OWNER: <i>Brock</i>	<b>W2</b>
		SITE ADDRESS: 31 CHE GUEVARA RD. DBN	OWNERS NAME: BESTGARD INVESTMENTS	AUTHOR: <i>DG</i>	
		ERF DESCRIP.: ERF6191, PTN1 OF ERF6191, PTN2 OF ERF6191, PTN1 OF ERF6190 DBN	CONTACT: TEL: 031-7647035	*DW: 2 of 3	REV <b>SD</b>
		DATE: 14 JANUARY 2014	AUTHOR: DERRICK WIGHT		

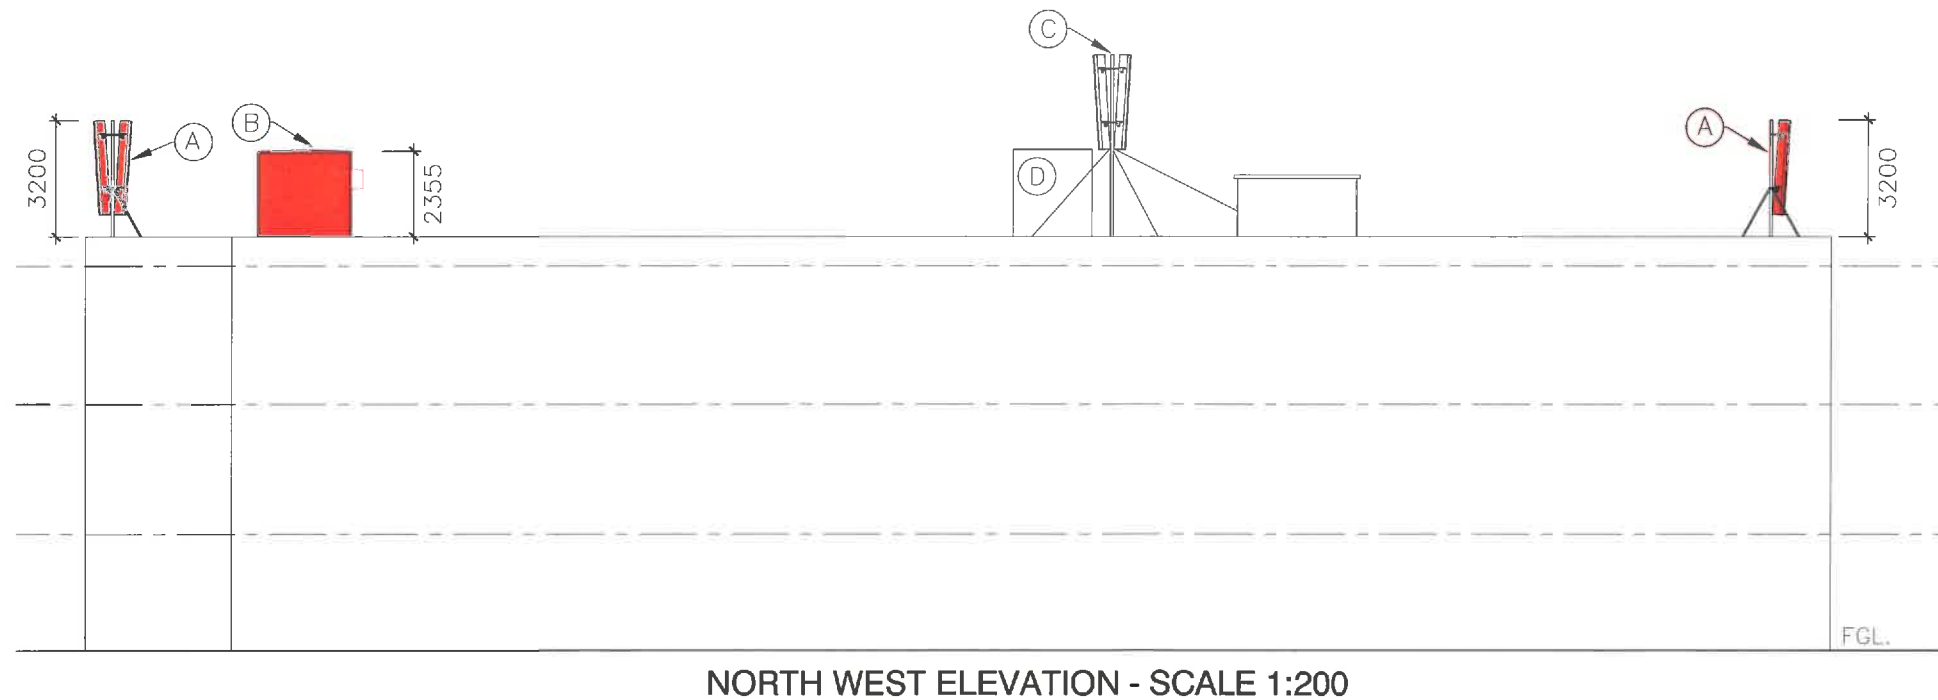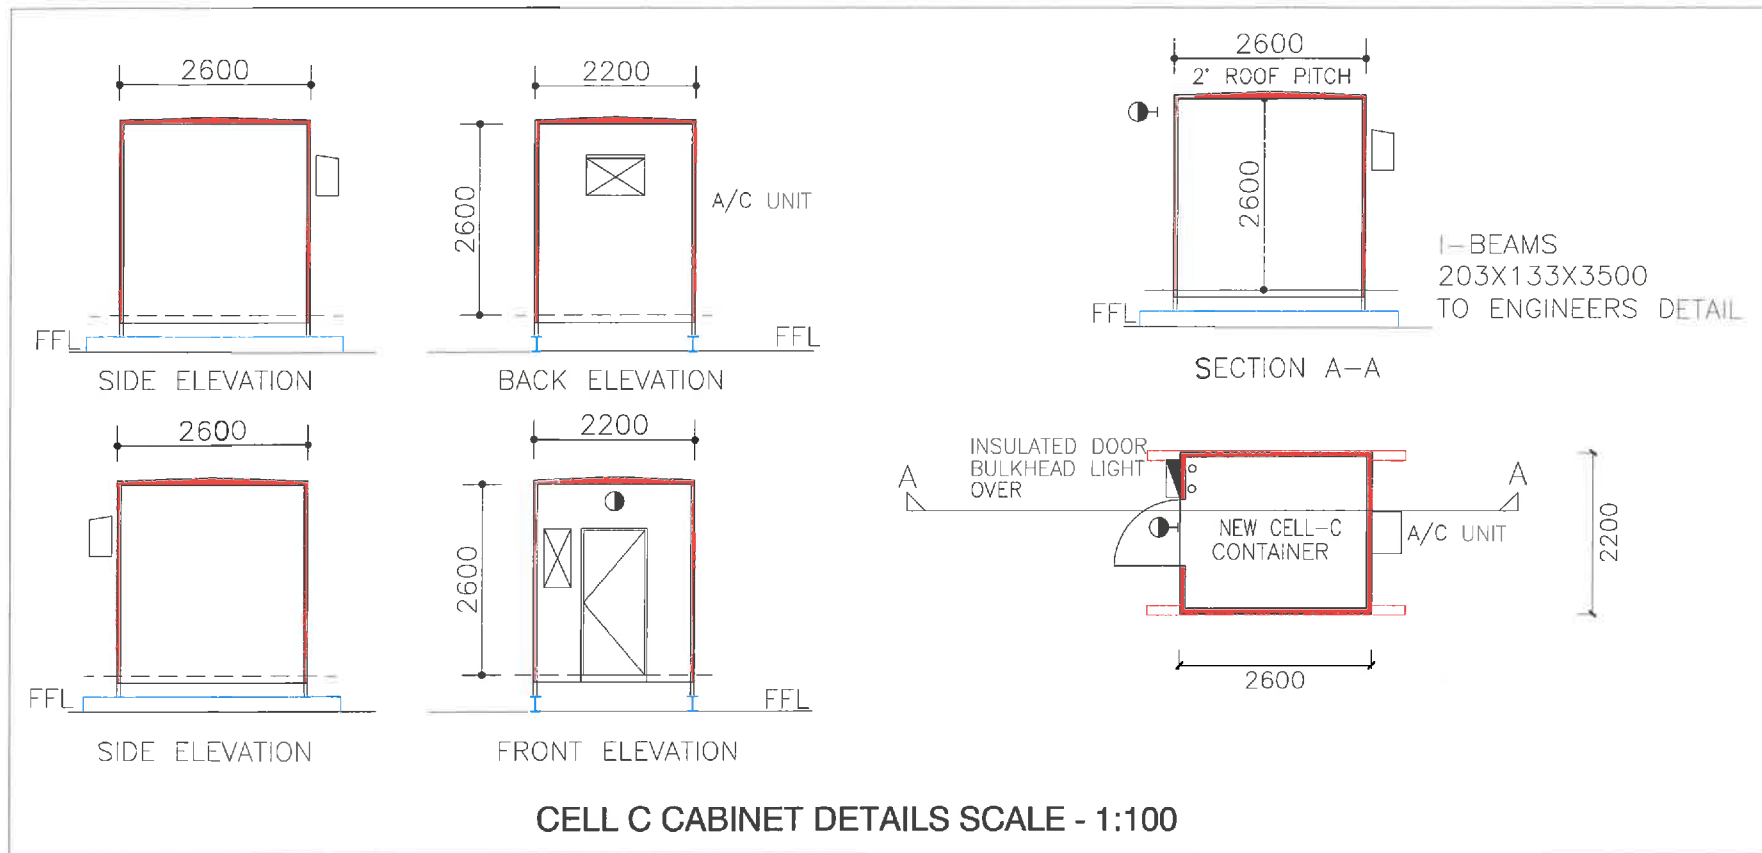

**LEGEND:**

- A: NEW CELL C RF ANTENNAS MOUNTED ON 4M POLE.
- B: NEW CELL CONTAINER.
- C: EX. VC ANTENNAS.
- D: EX. VC CONTAINER.

**PROPOSED CELL-C CELLPHONE EQUIPMENT INSTALLATION : EX. ROOFTOP**

SITE ID: 3789 - DALBRIDGE: 31 CHE GUEVARA RD. DBN., KZN

		<b>SITE PARTICULARS</b>		OWNER: <i>Black</i>	<b>W3</b>
		SITE ADDRESS: 31 CHE GUEVARA RD. DBN	OWNERS NAME: BESTGARD INVESTMENTS	AUTHOR: <i>[Signature]</i>	
		ERF DESCRIP.: ERF6191, PTN1 OF ERF6191, PTN2 OF ERF6191, PTN1 OF ERF6190 DBN	CONTACT: TEL: 031-7647035	*DW: 3 of 3	
		DATE: 14 JANUARY 2014	AUTHOR: DERRICK WIGHT	REV <b>SD</b>	