




SECTION A-A
scale: 1:100

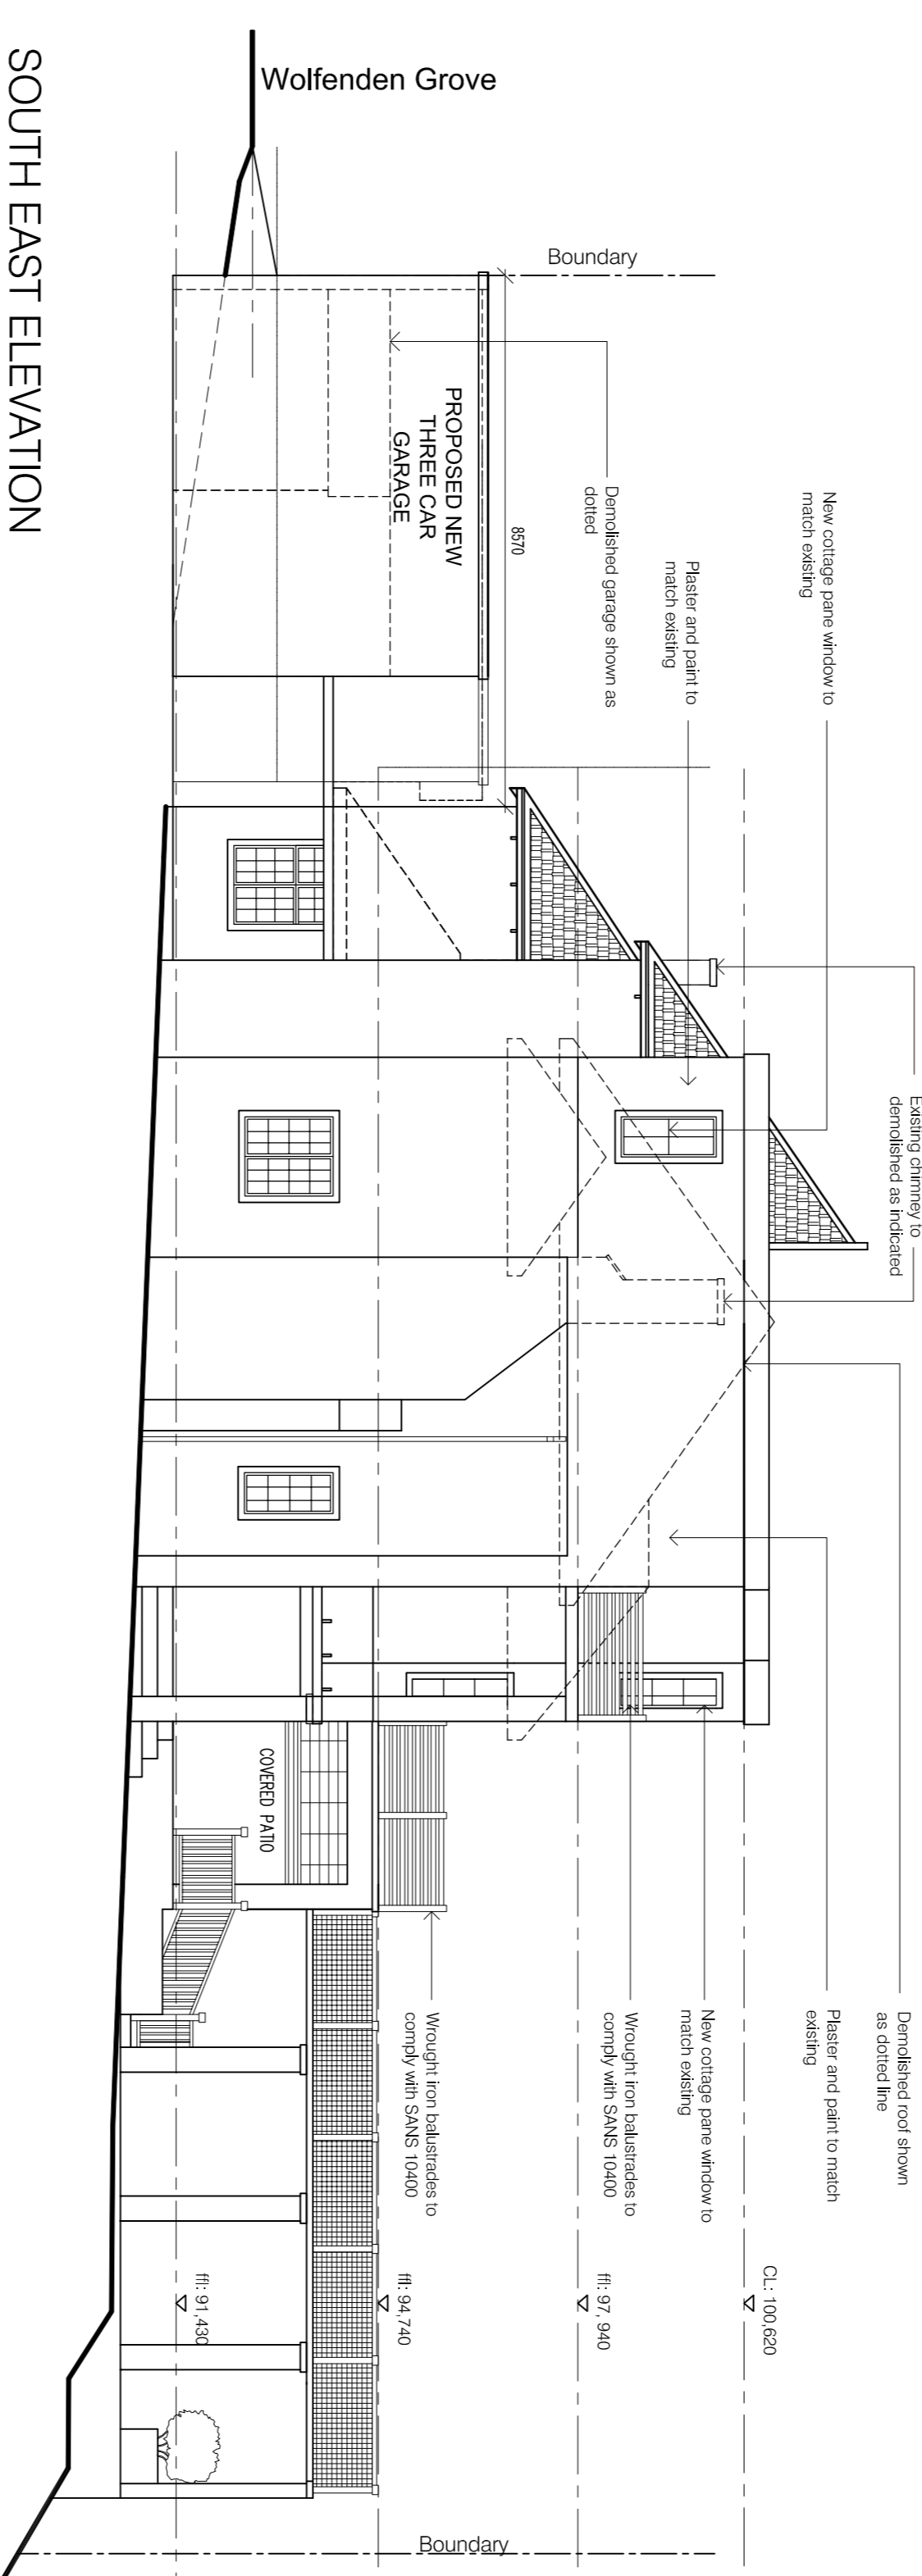


SOUTH EAST ELEVATION
scale: 1:100

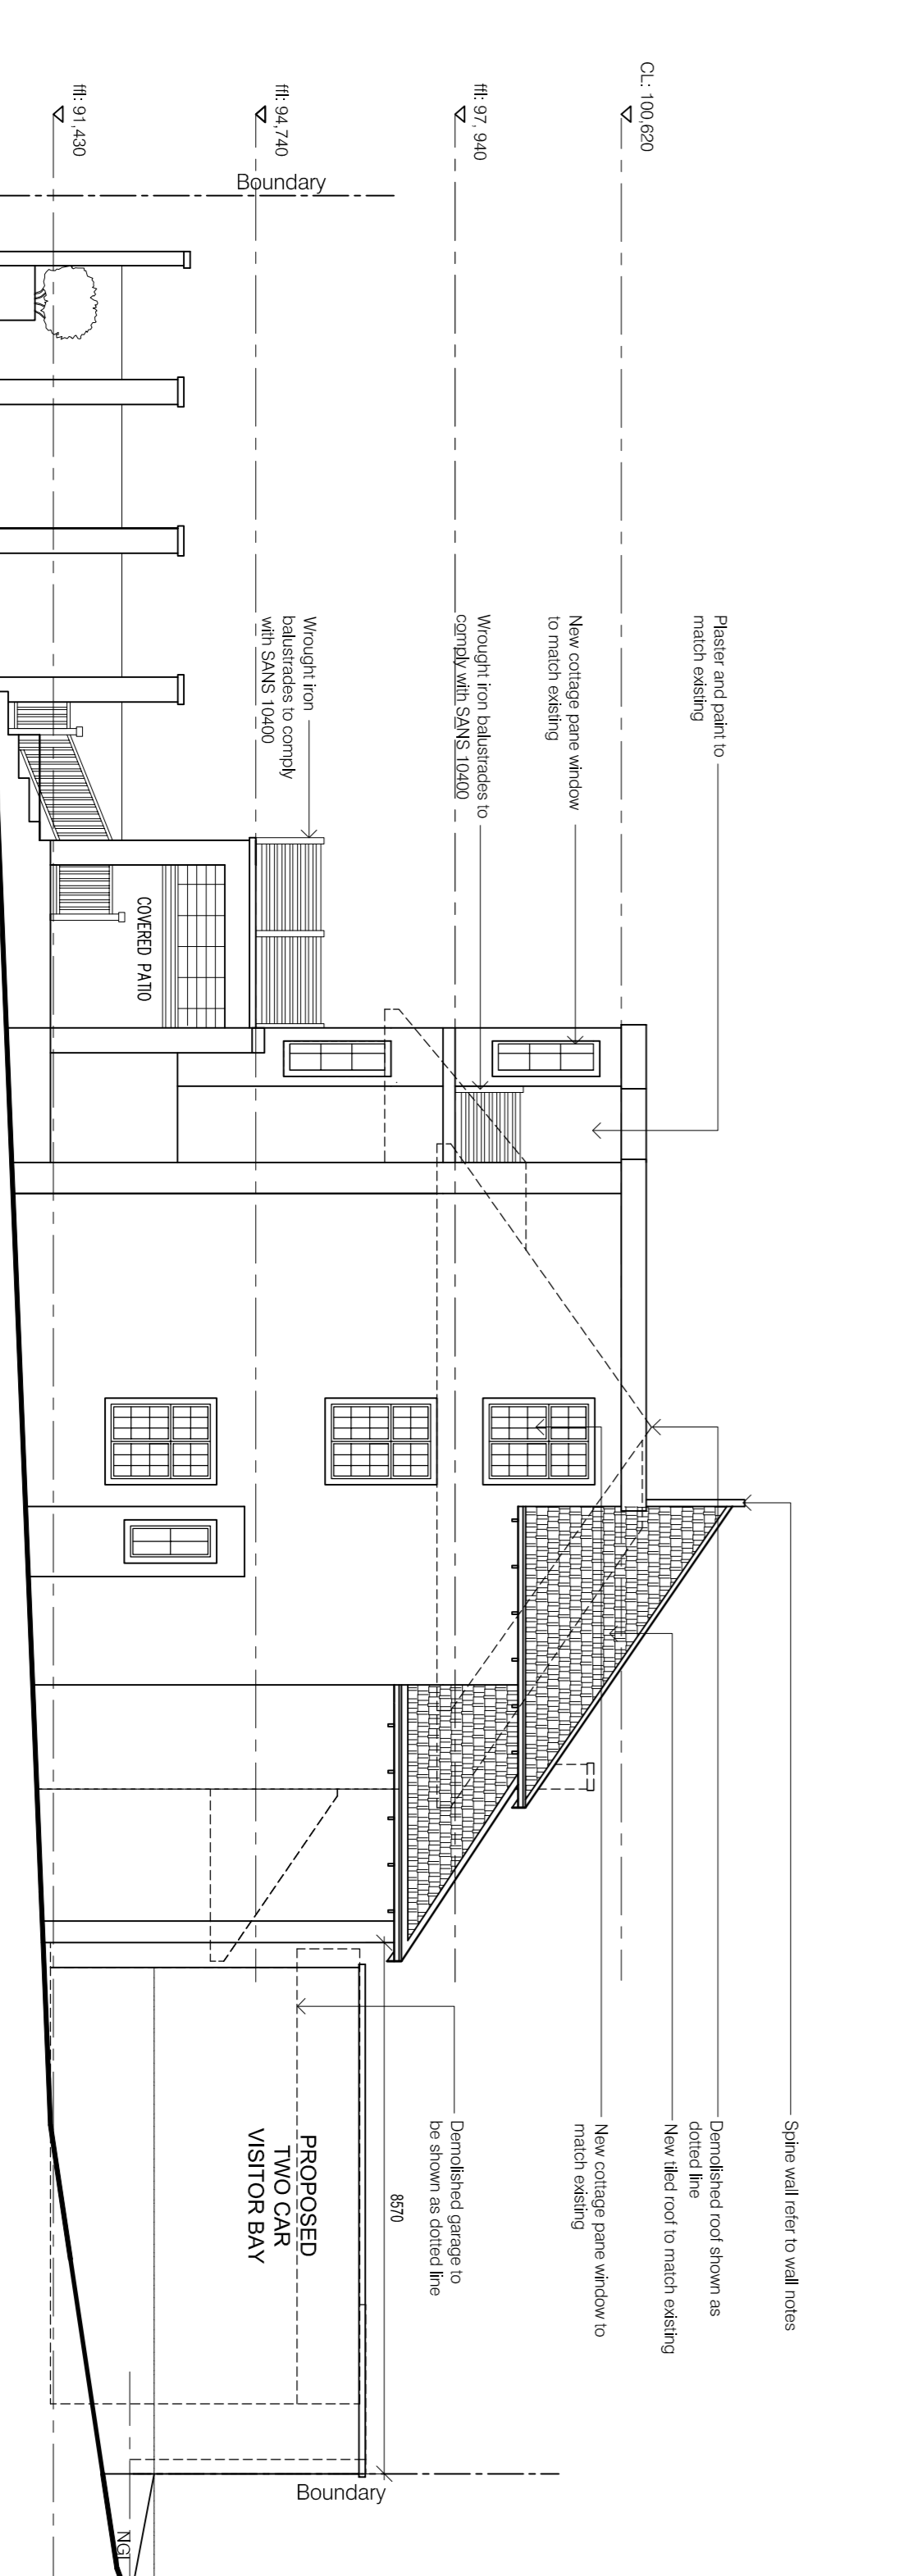


NORTH WEST ELEVATION
scale: 1:100

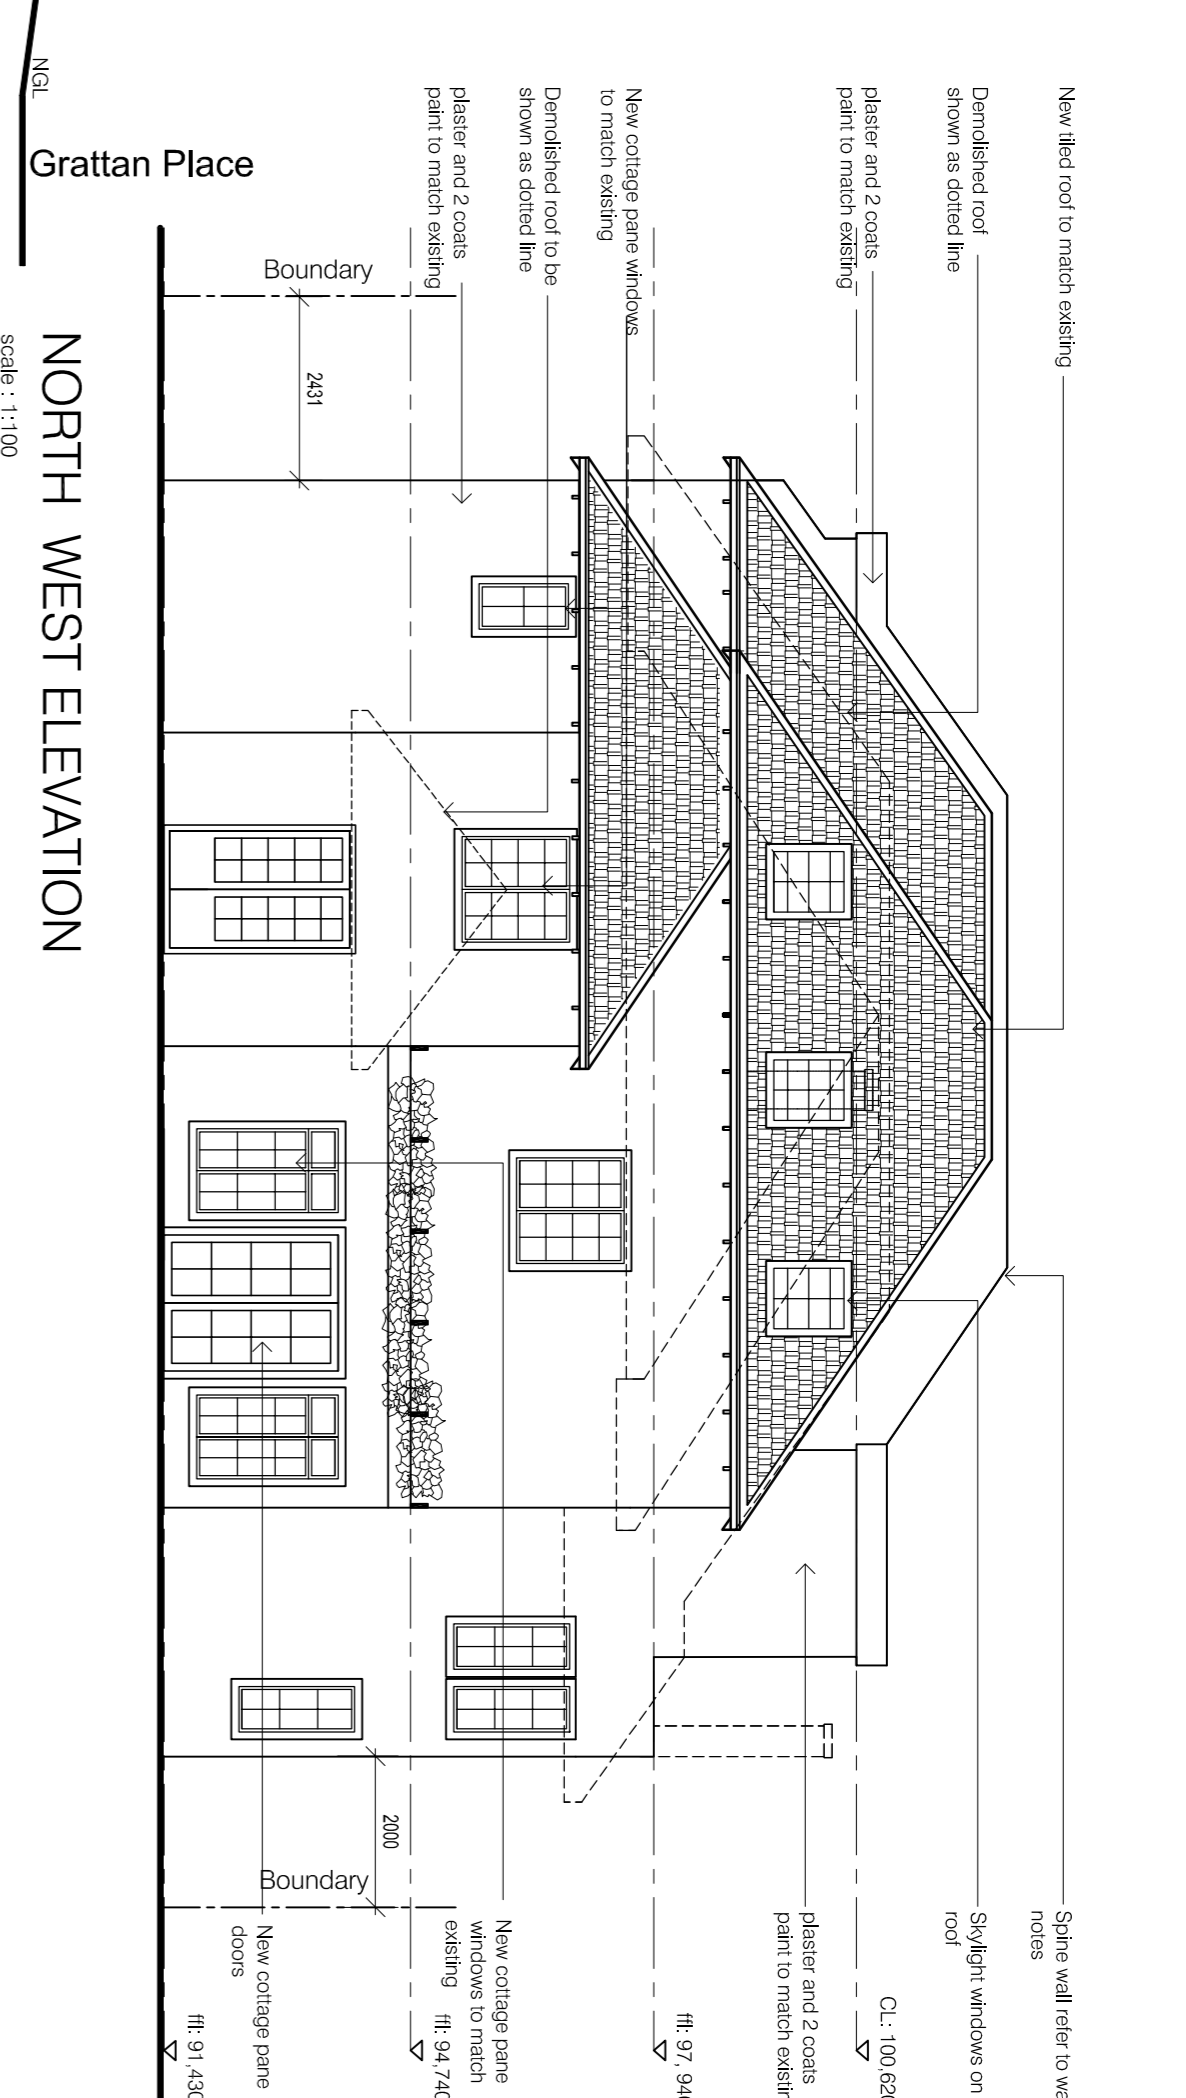

NORTH WEST ELEVATION
scale: 1:100

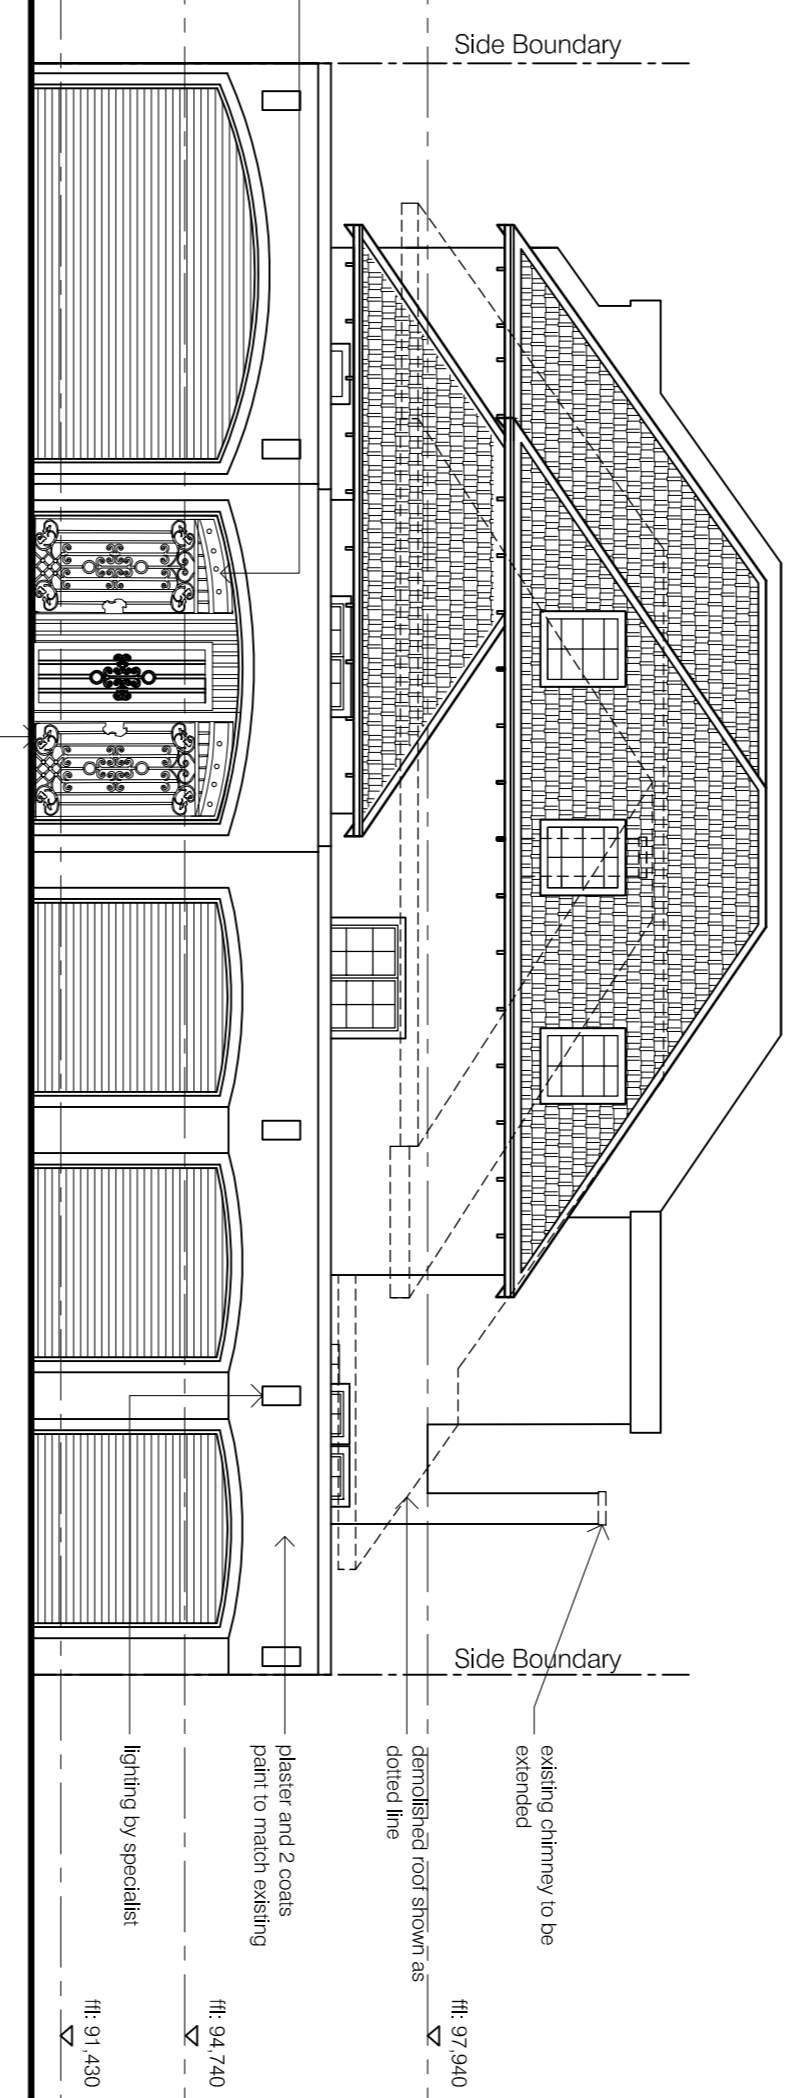

NORTH WEST ELEVATION
scale: 1:100

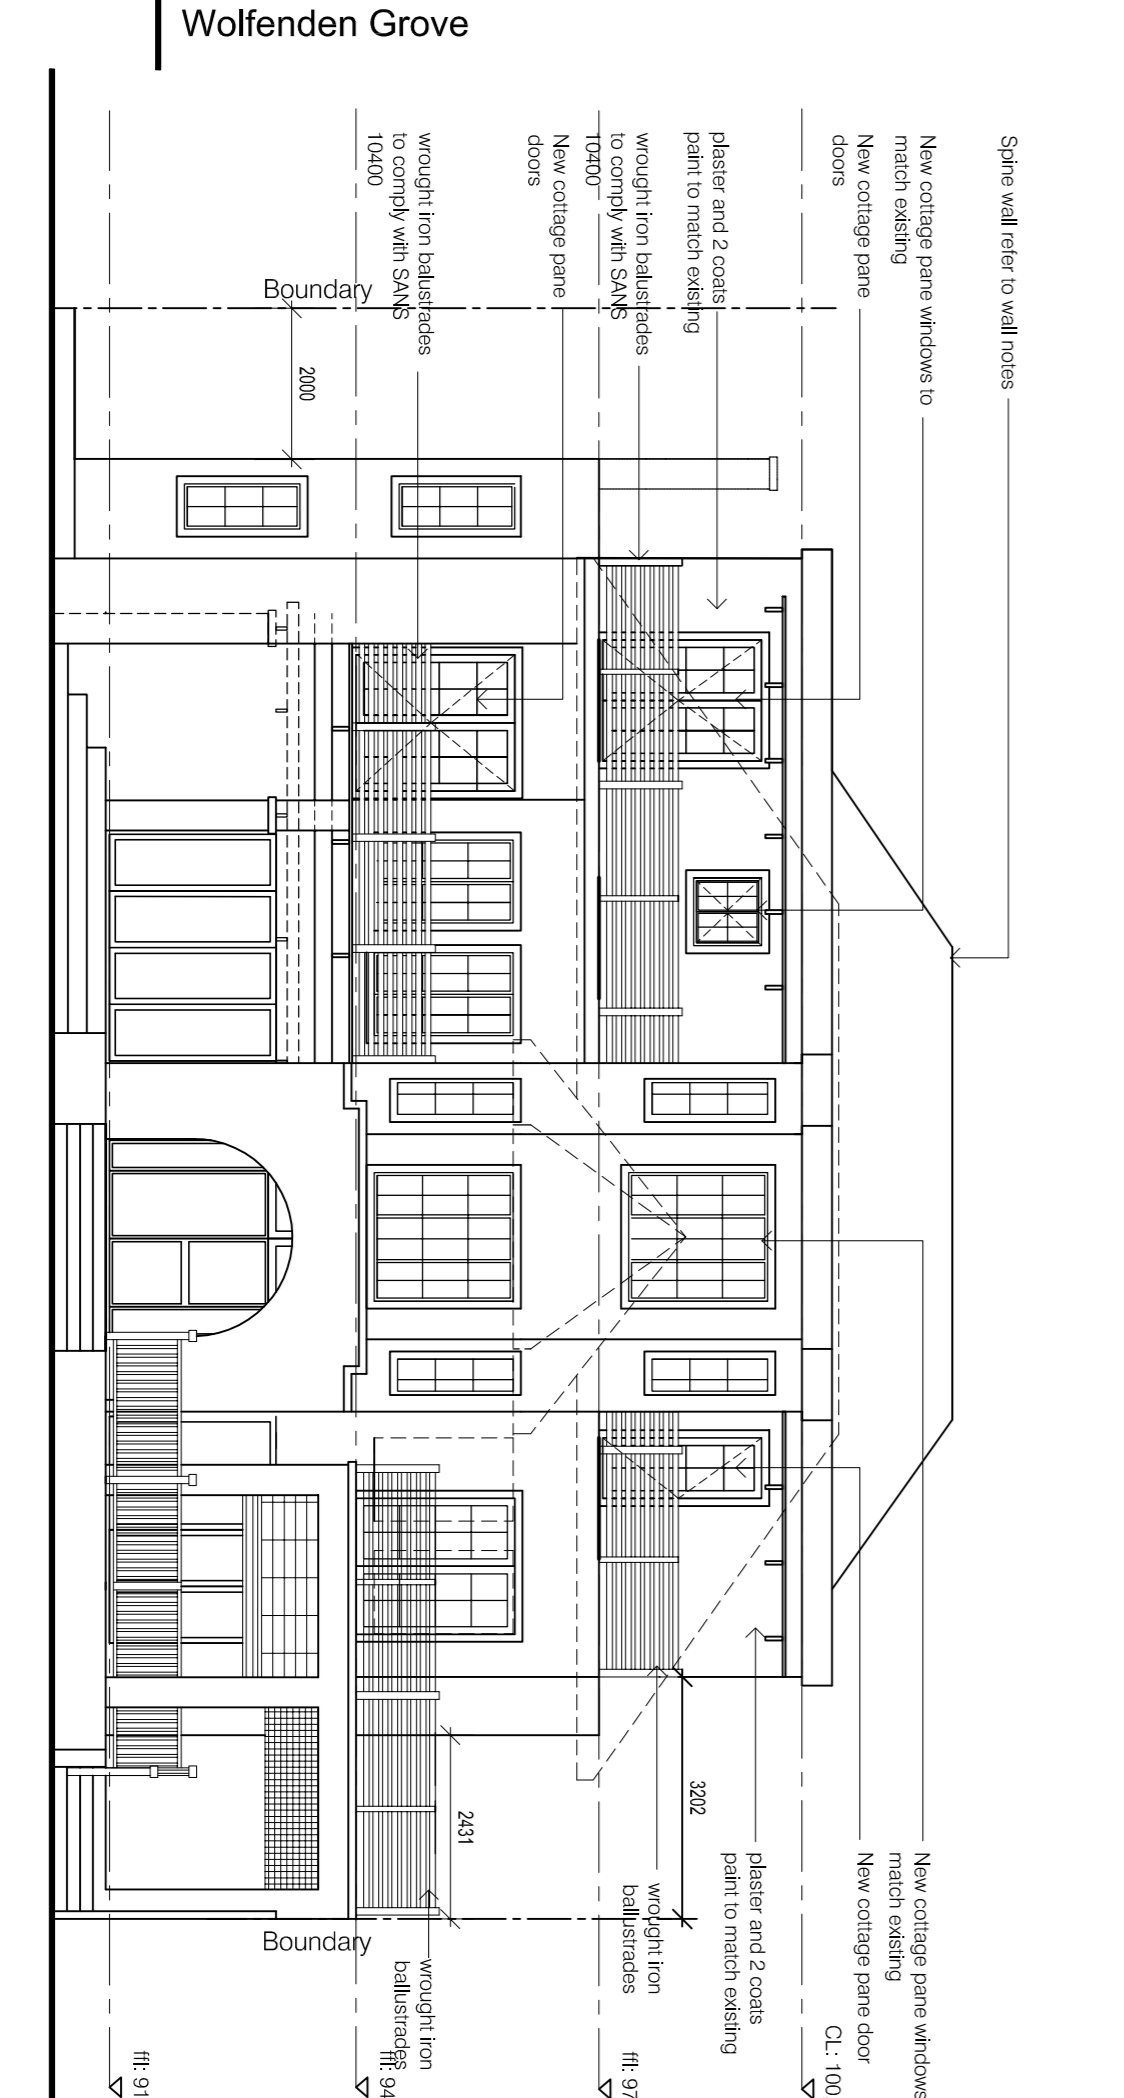

SOUTH EAST ELEVATION
scale: 1:100

NOTES
1. All levels and dimensions to be checked on site prior to commencing work.
2. All work to be done in accordance with the National Building Regulations and Local Authority By-laws.
3. This drawing is copyright and may not be reproduced or utilised in any way without the written consent of Mr W.S. SAVED.

mss DESIGN studio
22 Cantor Park, 53 Anthony Road, Upperville Park
Ph: 01 94 583 79 Fax: 0661 158 677 email: mss@msswd.co.za
P.O. Box: 35547, Northington, 4065

Client:
RENEE BISSERU
OWNERS SIGNATURE:
ARCHITECT'S SIGNATURE:

Project:
PROPOSED ADDITIONS & ALTERATIONS TO EXISTING HOUSE AT 8 GRATTAN PLACE MORNINGSID

Title:
ELEVATIONS AND SECTIONS

Scale: AS SHOWN
Date: 20 NOVEMBER 2012
Issue status: EXISTING PLANS
Drawing number: GROO1-002

Designed by: MSS
Drawn by: SB
Rev: *