





- BACK ELEVATION -

N.G.L.

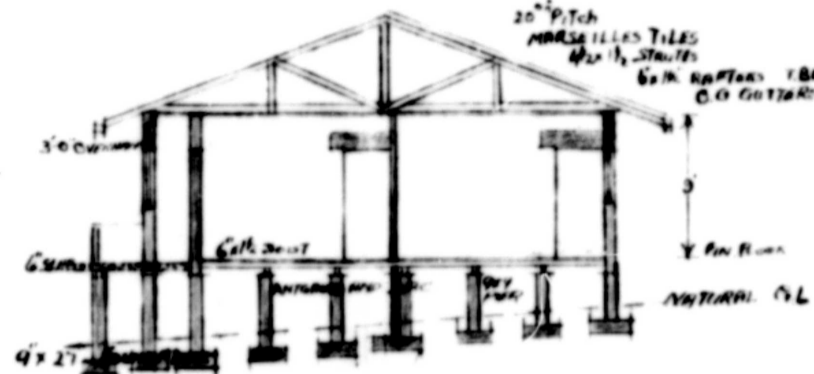

- CROSS SECTION - R.A. -

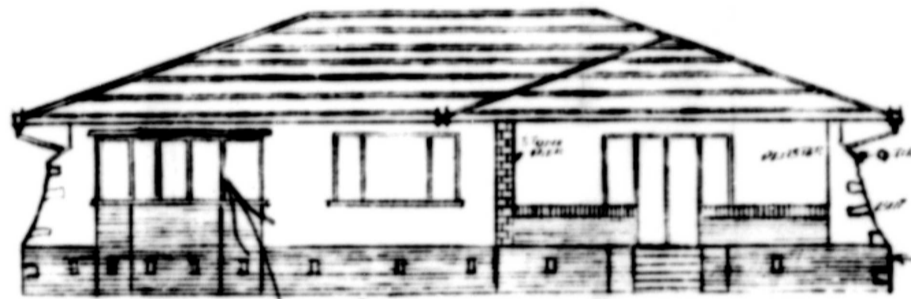


N.G.L.

FRONT ELEVATION


Agreed to under C.A.
 R.H. L.
 24/1/52

FALBRICK
 P.E.S.E.

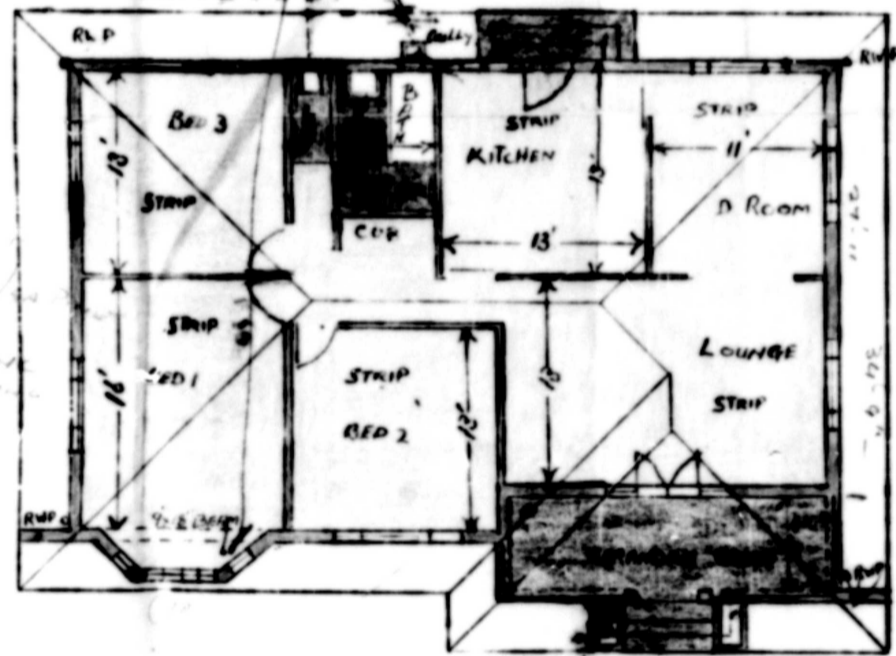

- PLAN -

SCALE 1/4" = 1'

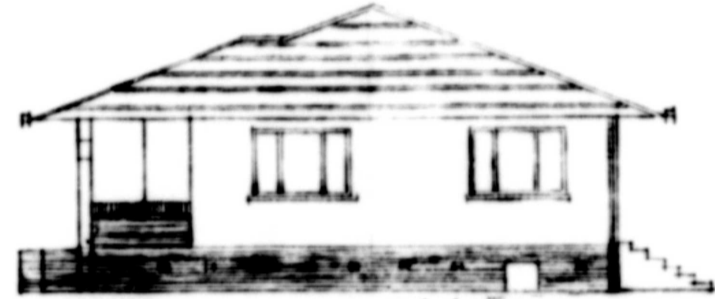

N.G.L.

- SIDE ELEVATION -



N.G.L.

- SIDE ELEVATION -


ALL OVERFLOW FROM GETTERS, CISTERNS AND TAPS MUST BE BROUGHT TO AN OUTLET WITH IN A CONSPICUOUS POSITION.



Refer. access to garage
 for sleep.
 To meet etc.




- FRONT ELEVATION

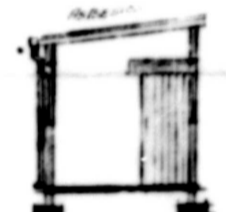

- SECTION B-B -



- SIDE ELEVATION

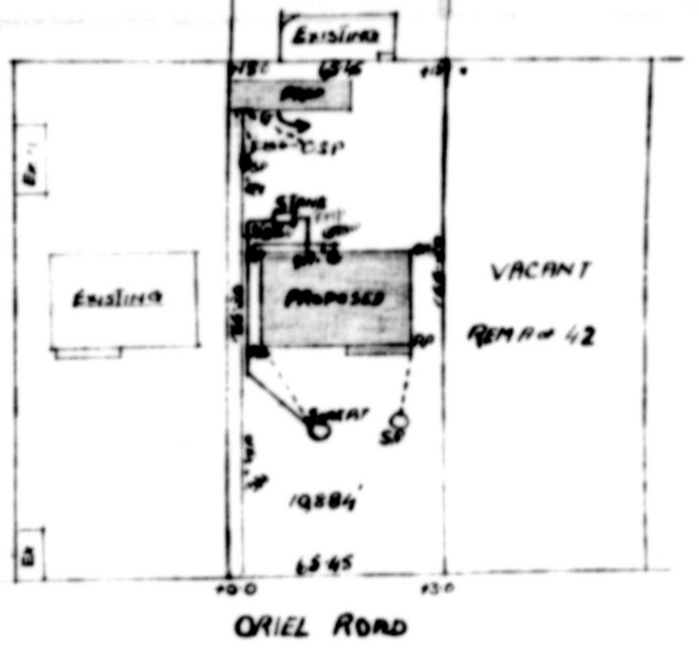

Oriel Road

BLOCK PLAN SCALE 40' = 1"



REPORT SUBMITTED
 R. 27/52

PLUMBING INSPECTOR
 PLAN APPROVED 28/8/52
 SUBJECT TO

DRAWN BY
 C. J. MORGAN
 OWNER

PROPOSED RESIDENCE FOR C.W. MORGAN Esq. ON REM OF 40 OF CLARK OF WENTWORTH Oriel Road

SEWERAGE FEES
 CONNECTION FEE £7-2-0
 MAINS FEE

Elevation Control
 Reference No. 2590
 Late Approval - 24

ACT 1950
 Section 13
 The City of Fife
 the right of a
 which the
 any business
 for which a
 granted also to

Section 13
 the right of a
 which the
 any business
 for which a
 granted also to

SEWERAGE FEES
 CONNECTION FEE £7-2-0
 MAINS FEE

Section 13
 the right of a
 which the
 any business
 for which a
 granted also to