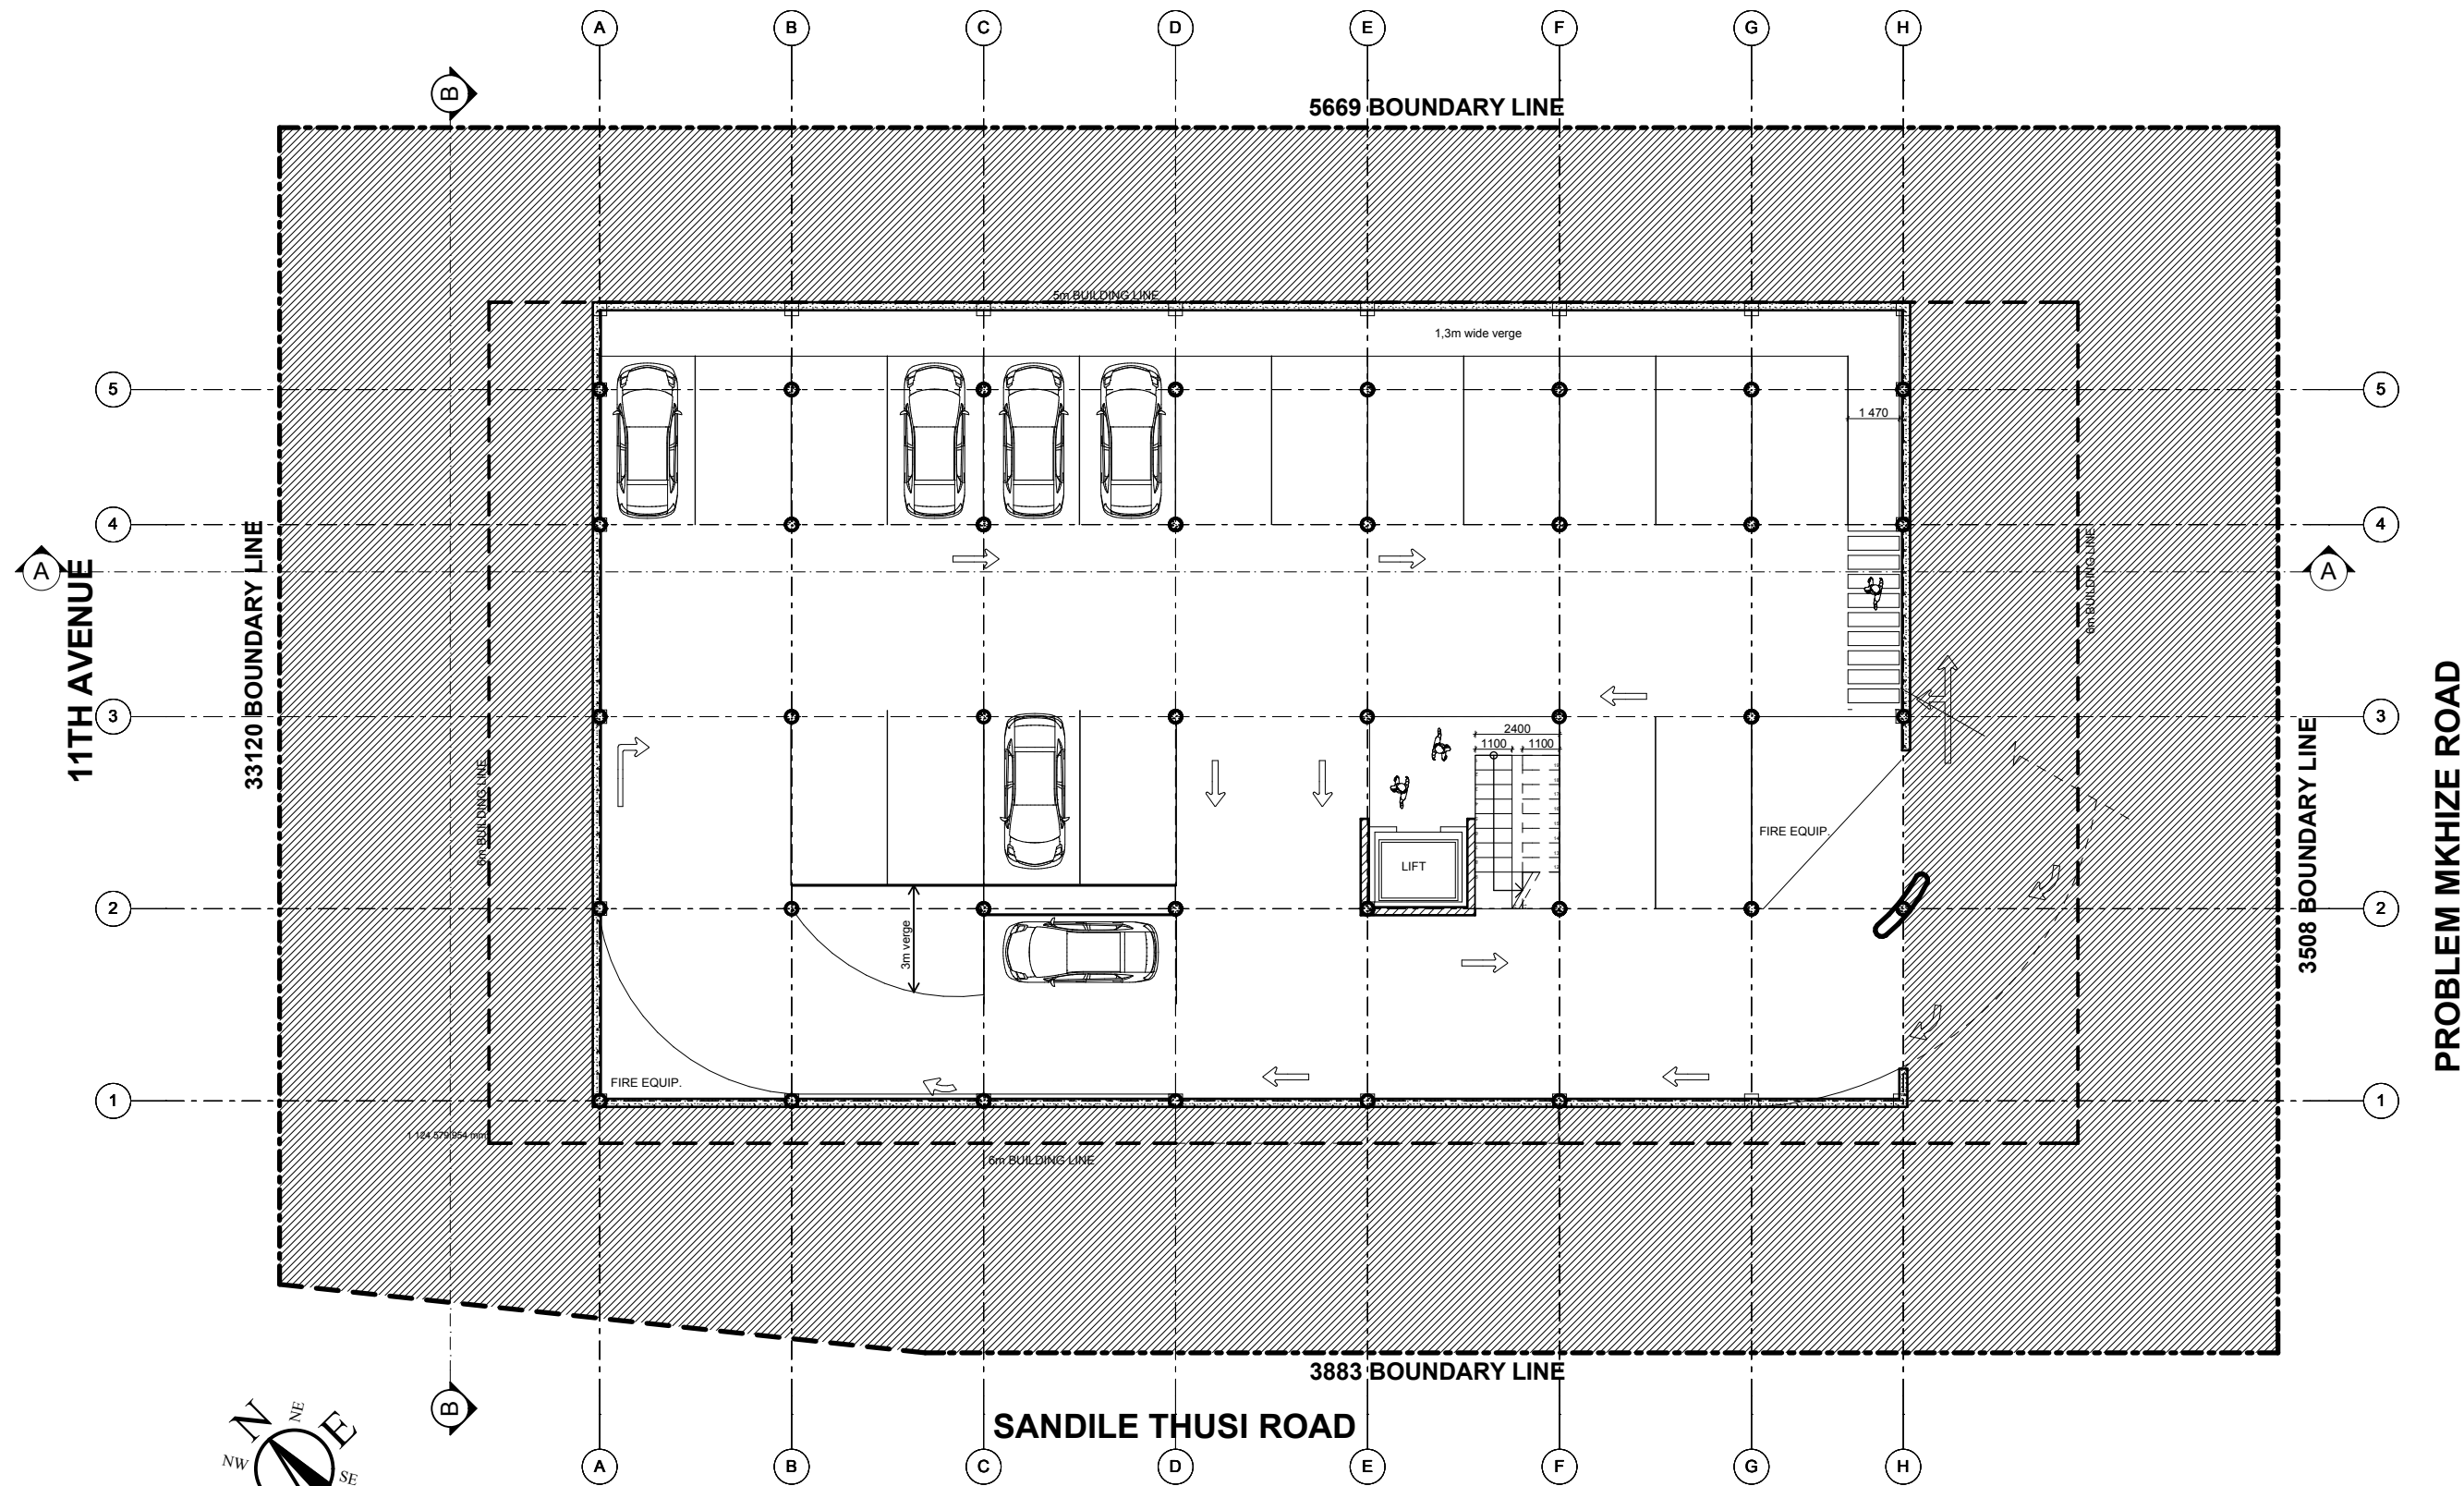


OWNER'S SIGNATURE

AUTHOR'S SIGNATURE

REGISTRATION NUMBER

14 FISHER STREET,
DURBAN, KWAZULU NATAL,
SOUTH AFRICA, 4001
T 031 337 1585 F 031 655 5810
info@qhakazafrica.co.za

PROJECT DESCRIPTION:

325 ON COWEY ROAD

PROPOSED OFFICE BLOCK ON ERF1207, 325 PROBLEM MKHIZE ROAD, WINDERMERE

DRAWING TITLE: FLOOR PLANS

DRAWING STAGE: SKETCH DRAWINGS

SCALE: 1:200

JOB NO: 2013/004

DRAWN: PN

DATE: APRIL 2013

CHECKED: MD

DATE: APRIL 2013

DRAWING NUMBER: 2013/004/01

REVISION NO: 003