



**02. Upgrade of the existing ablution block,
Taung picnic site**

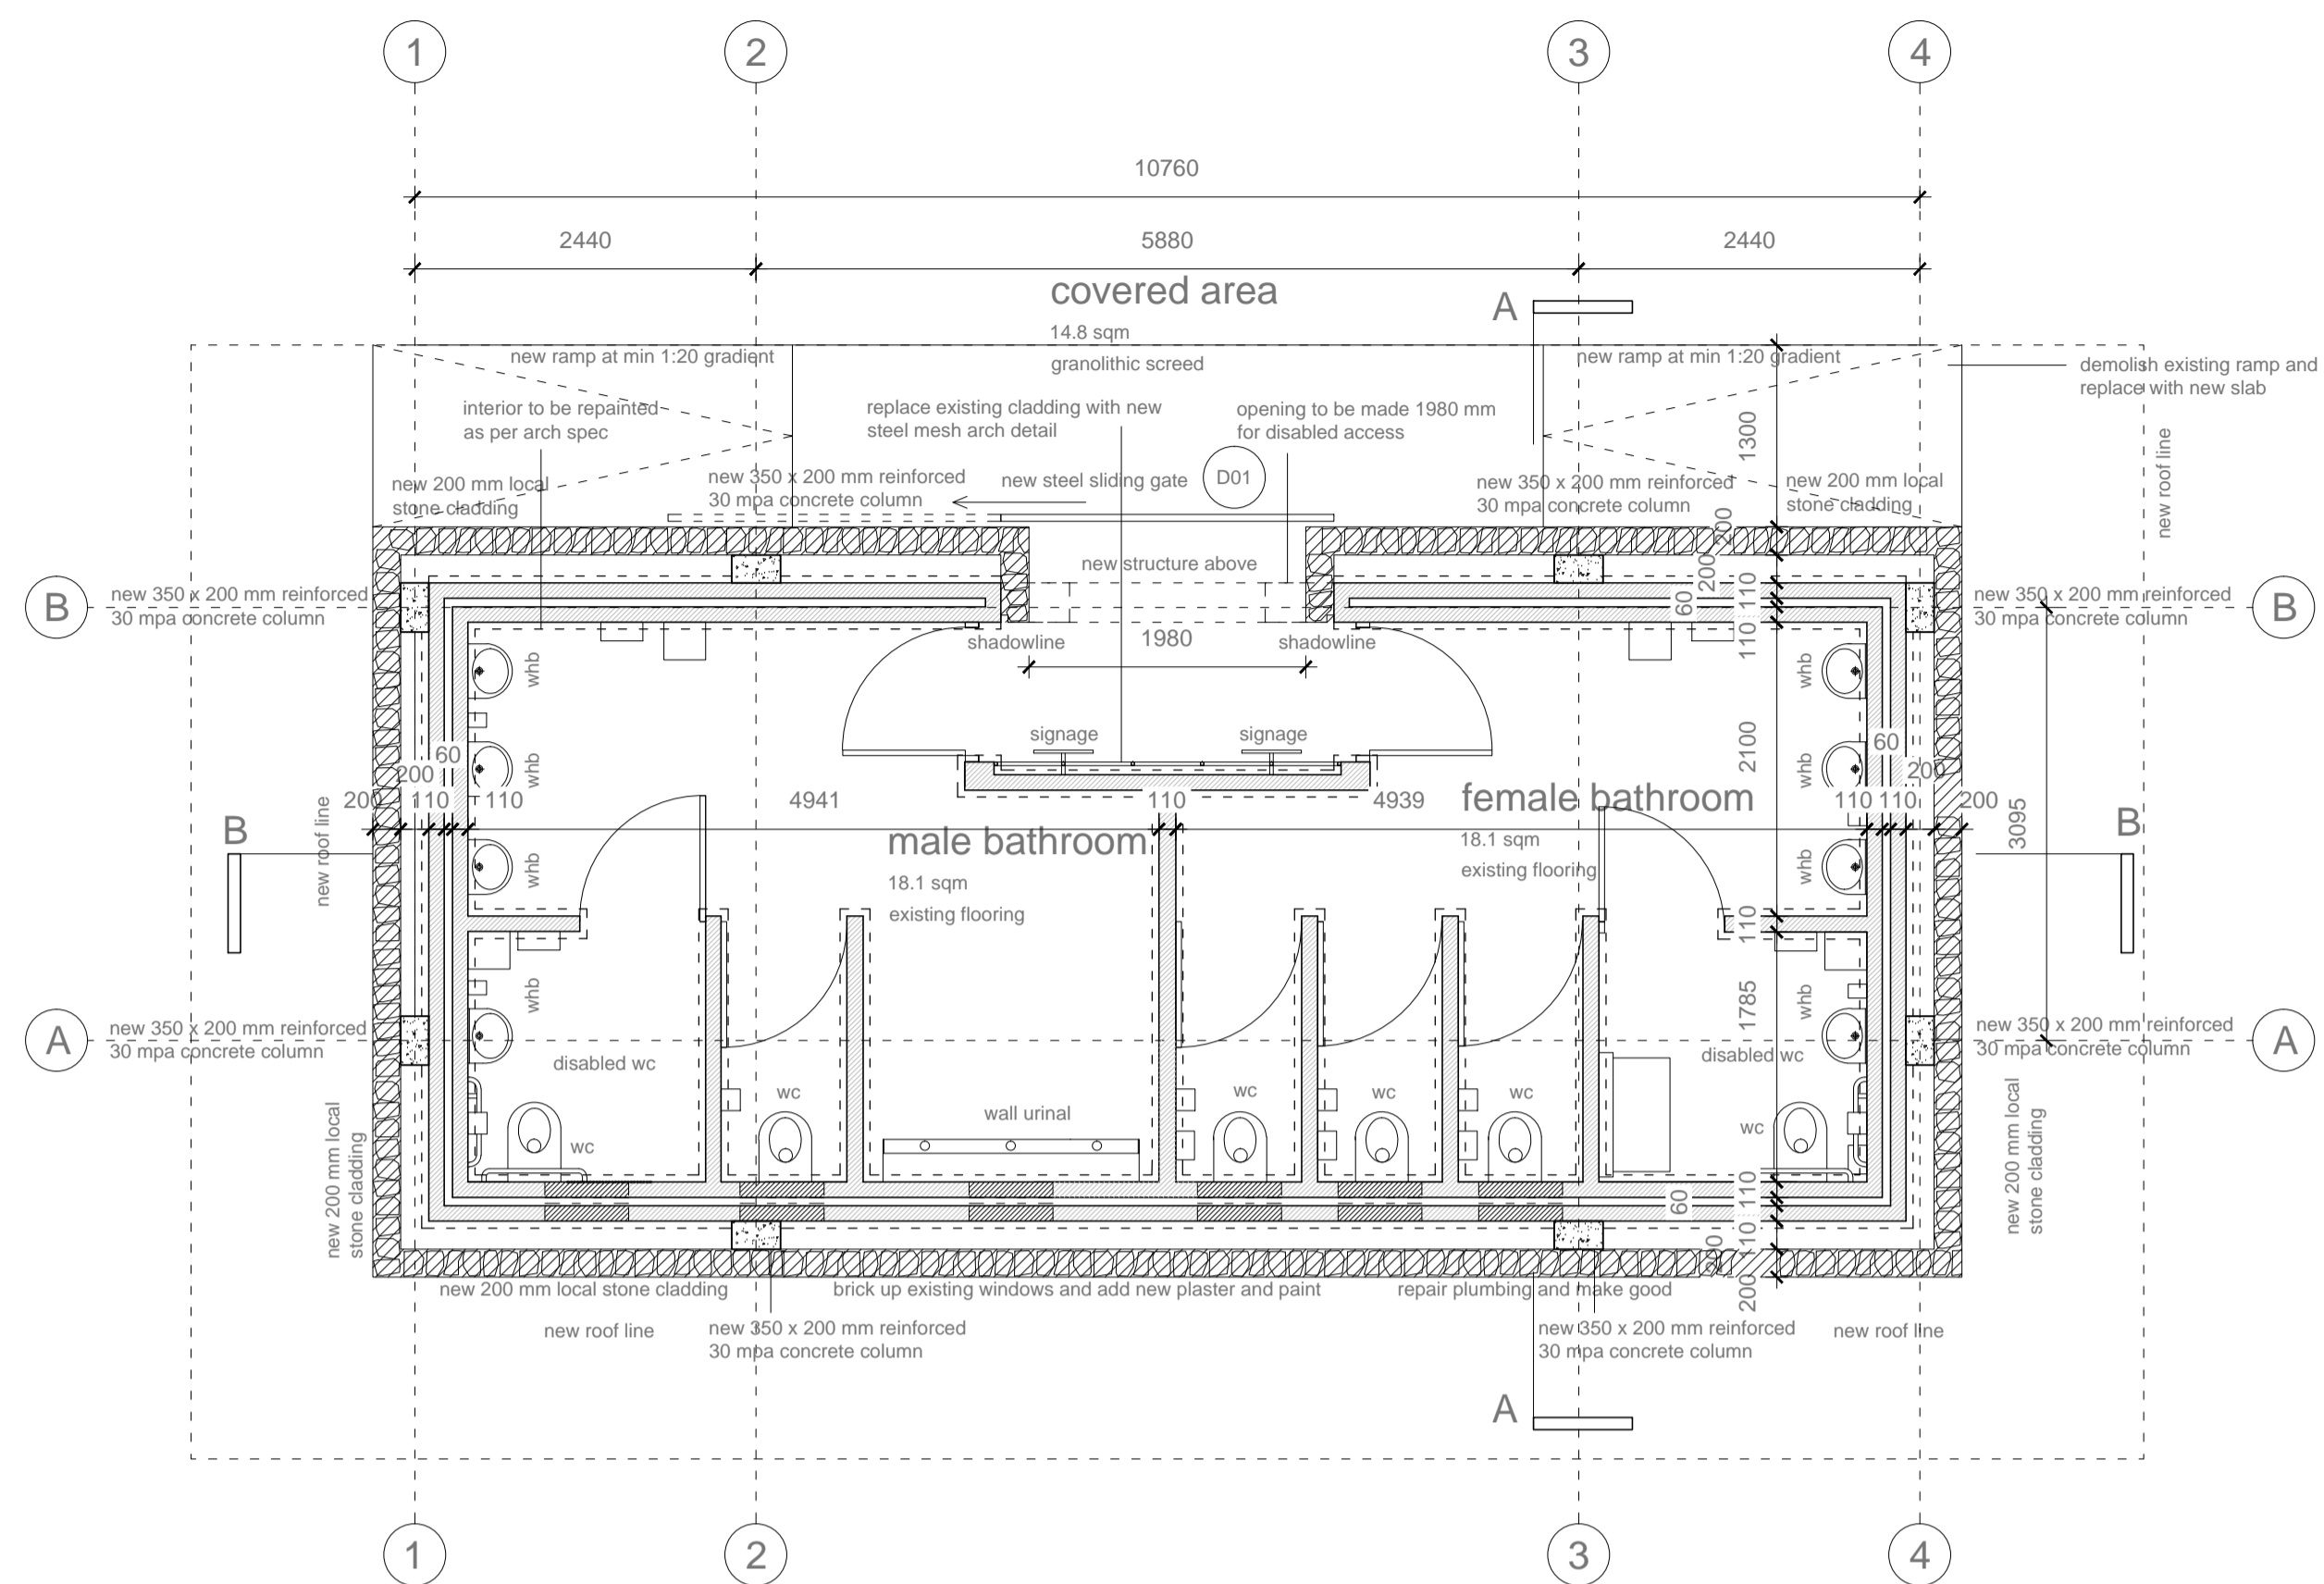


Ground Floor Plan

SCALE 1:50 @ A1

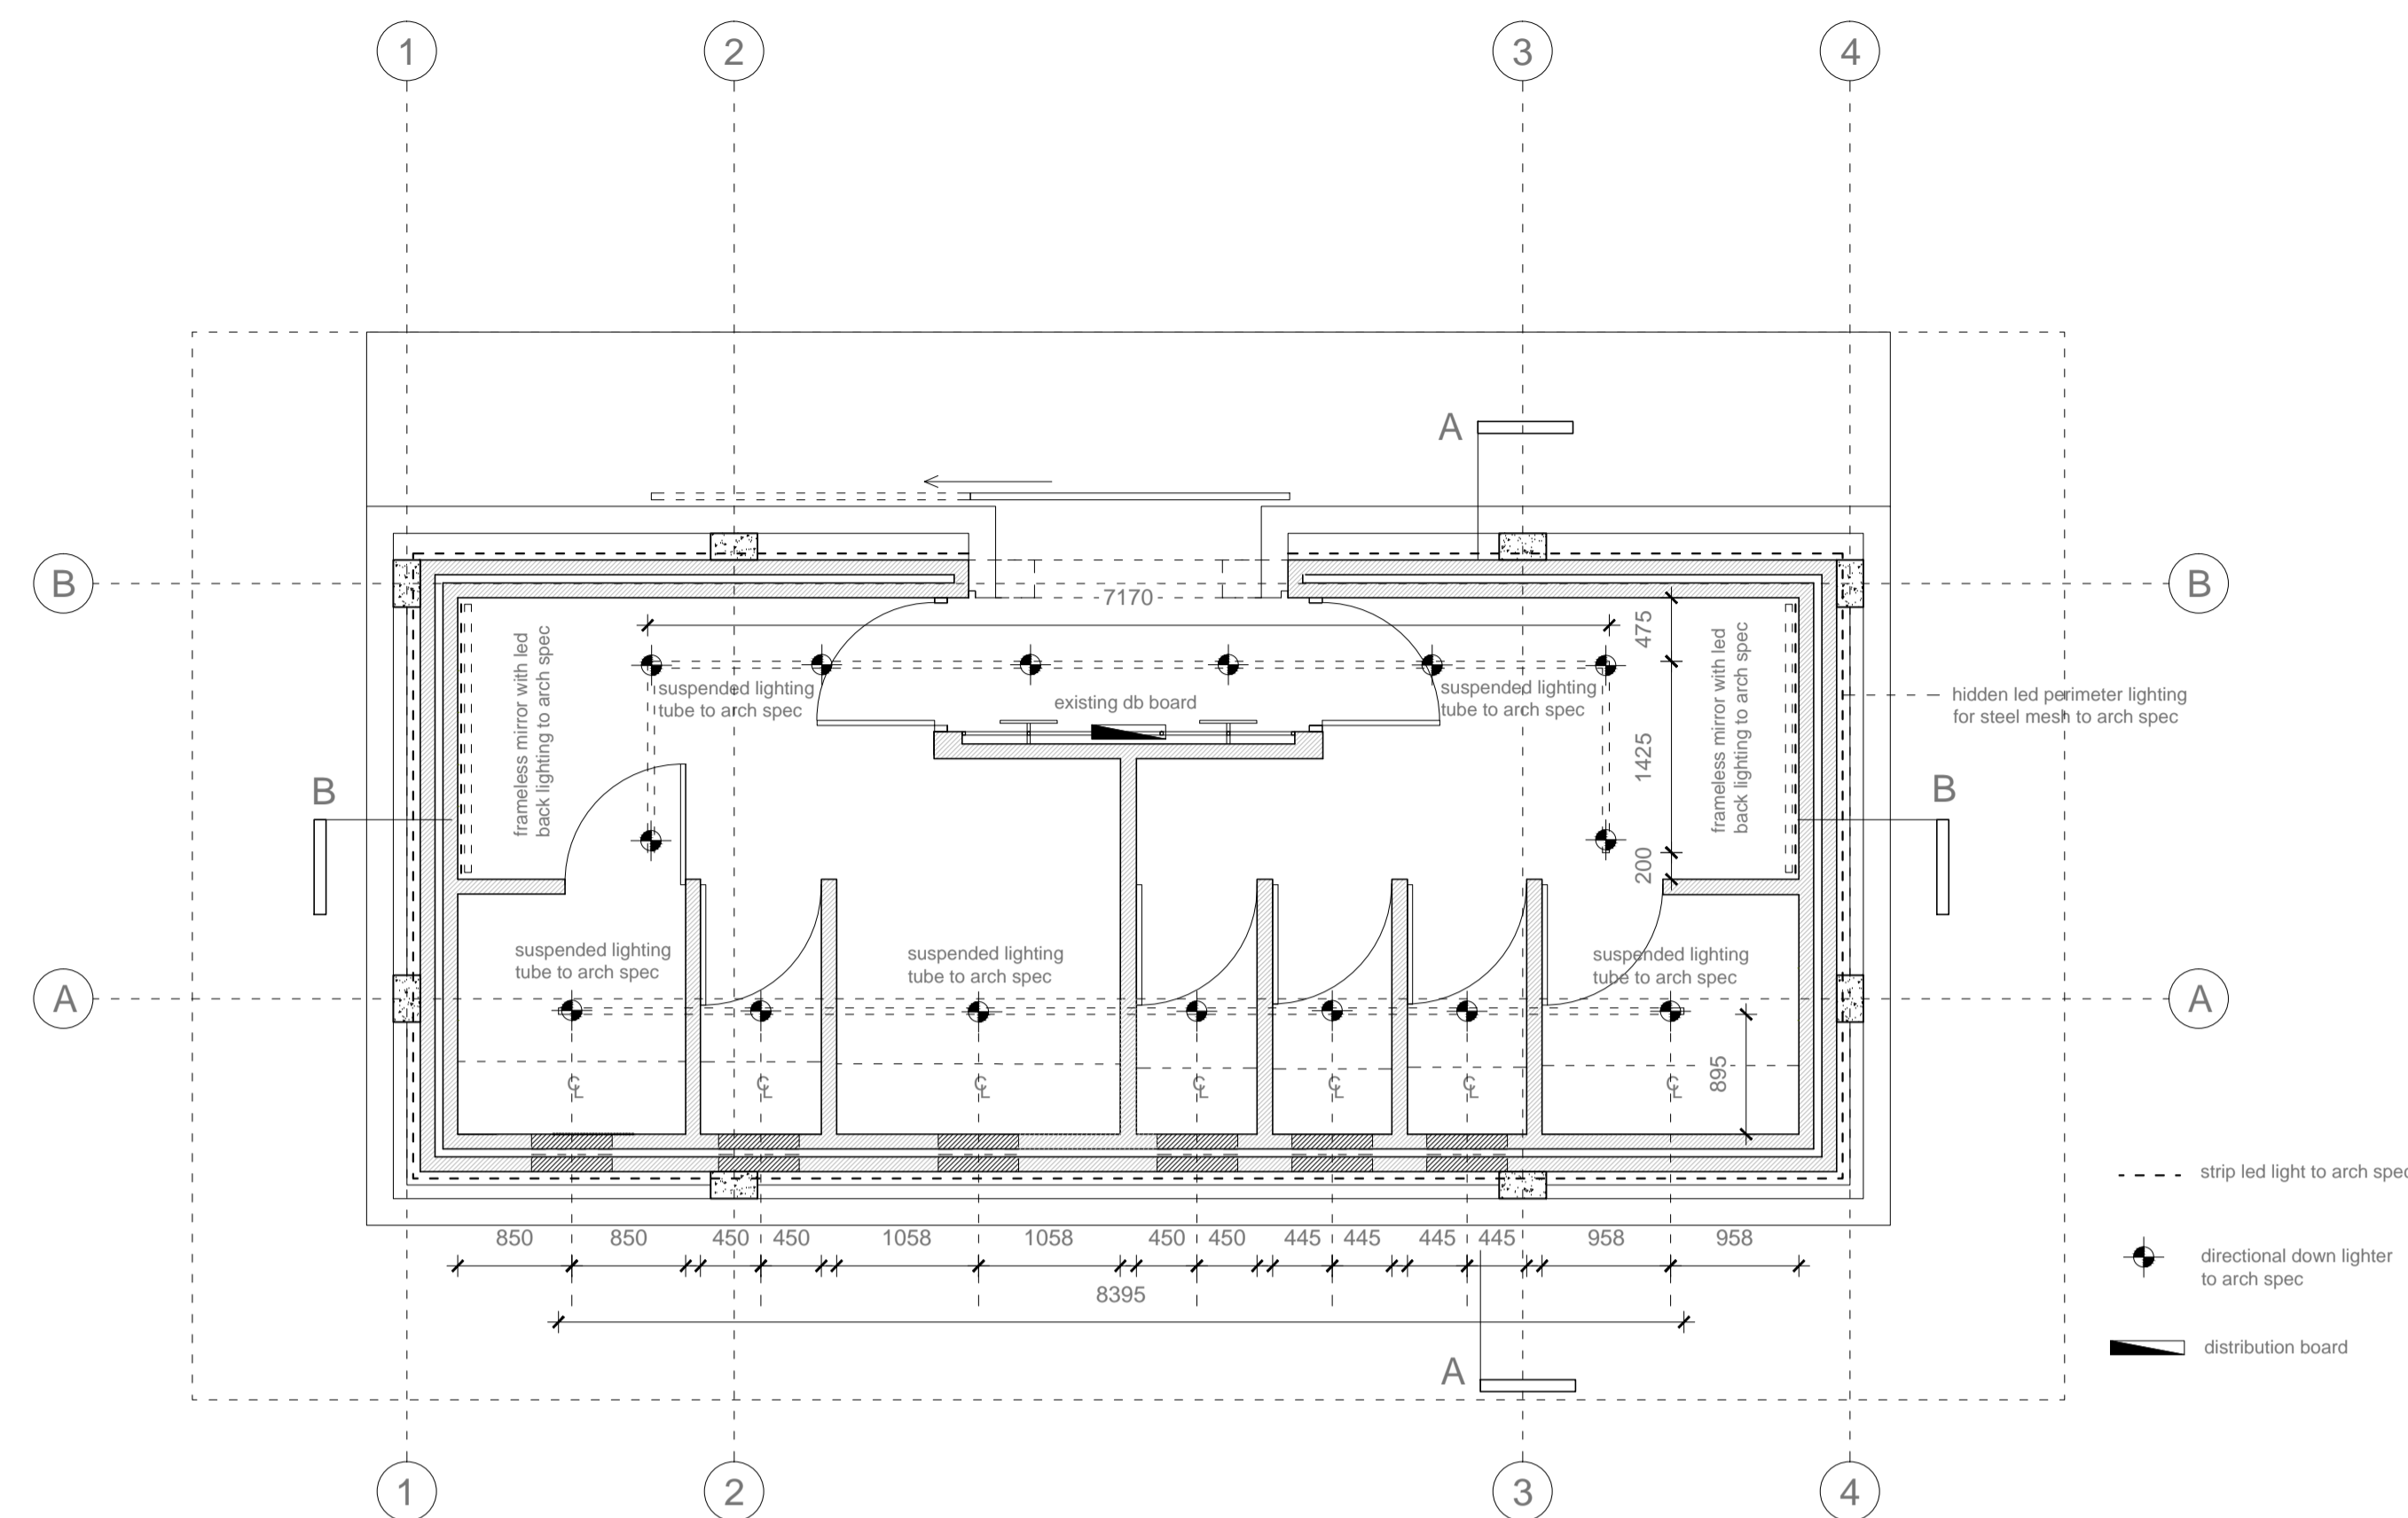


Electrical Ground Floor Plan

SCALE 1:50 @ A1

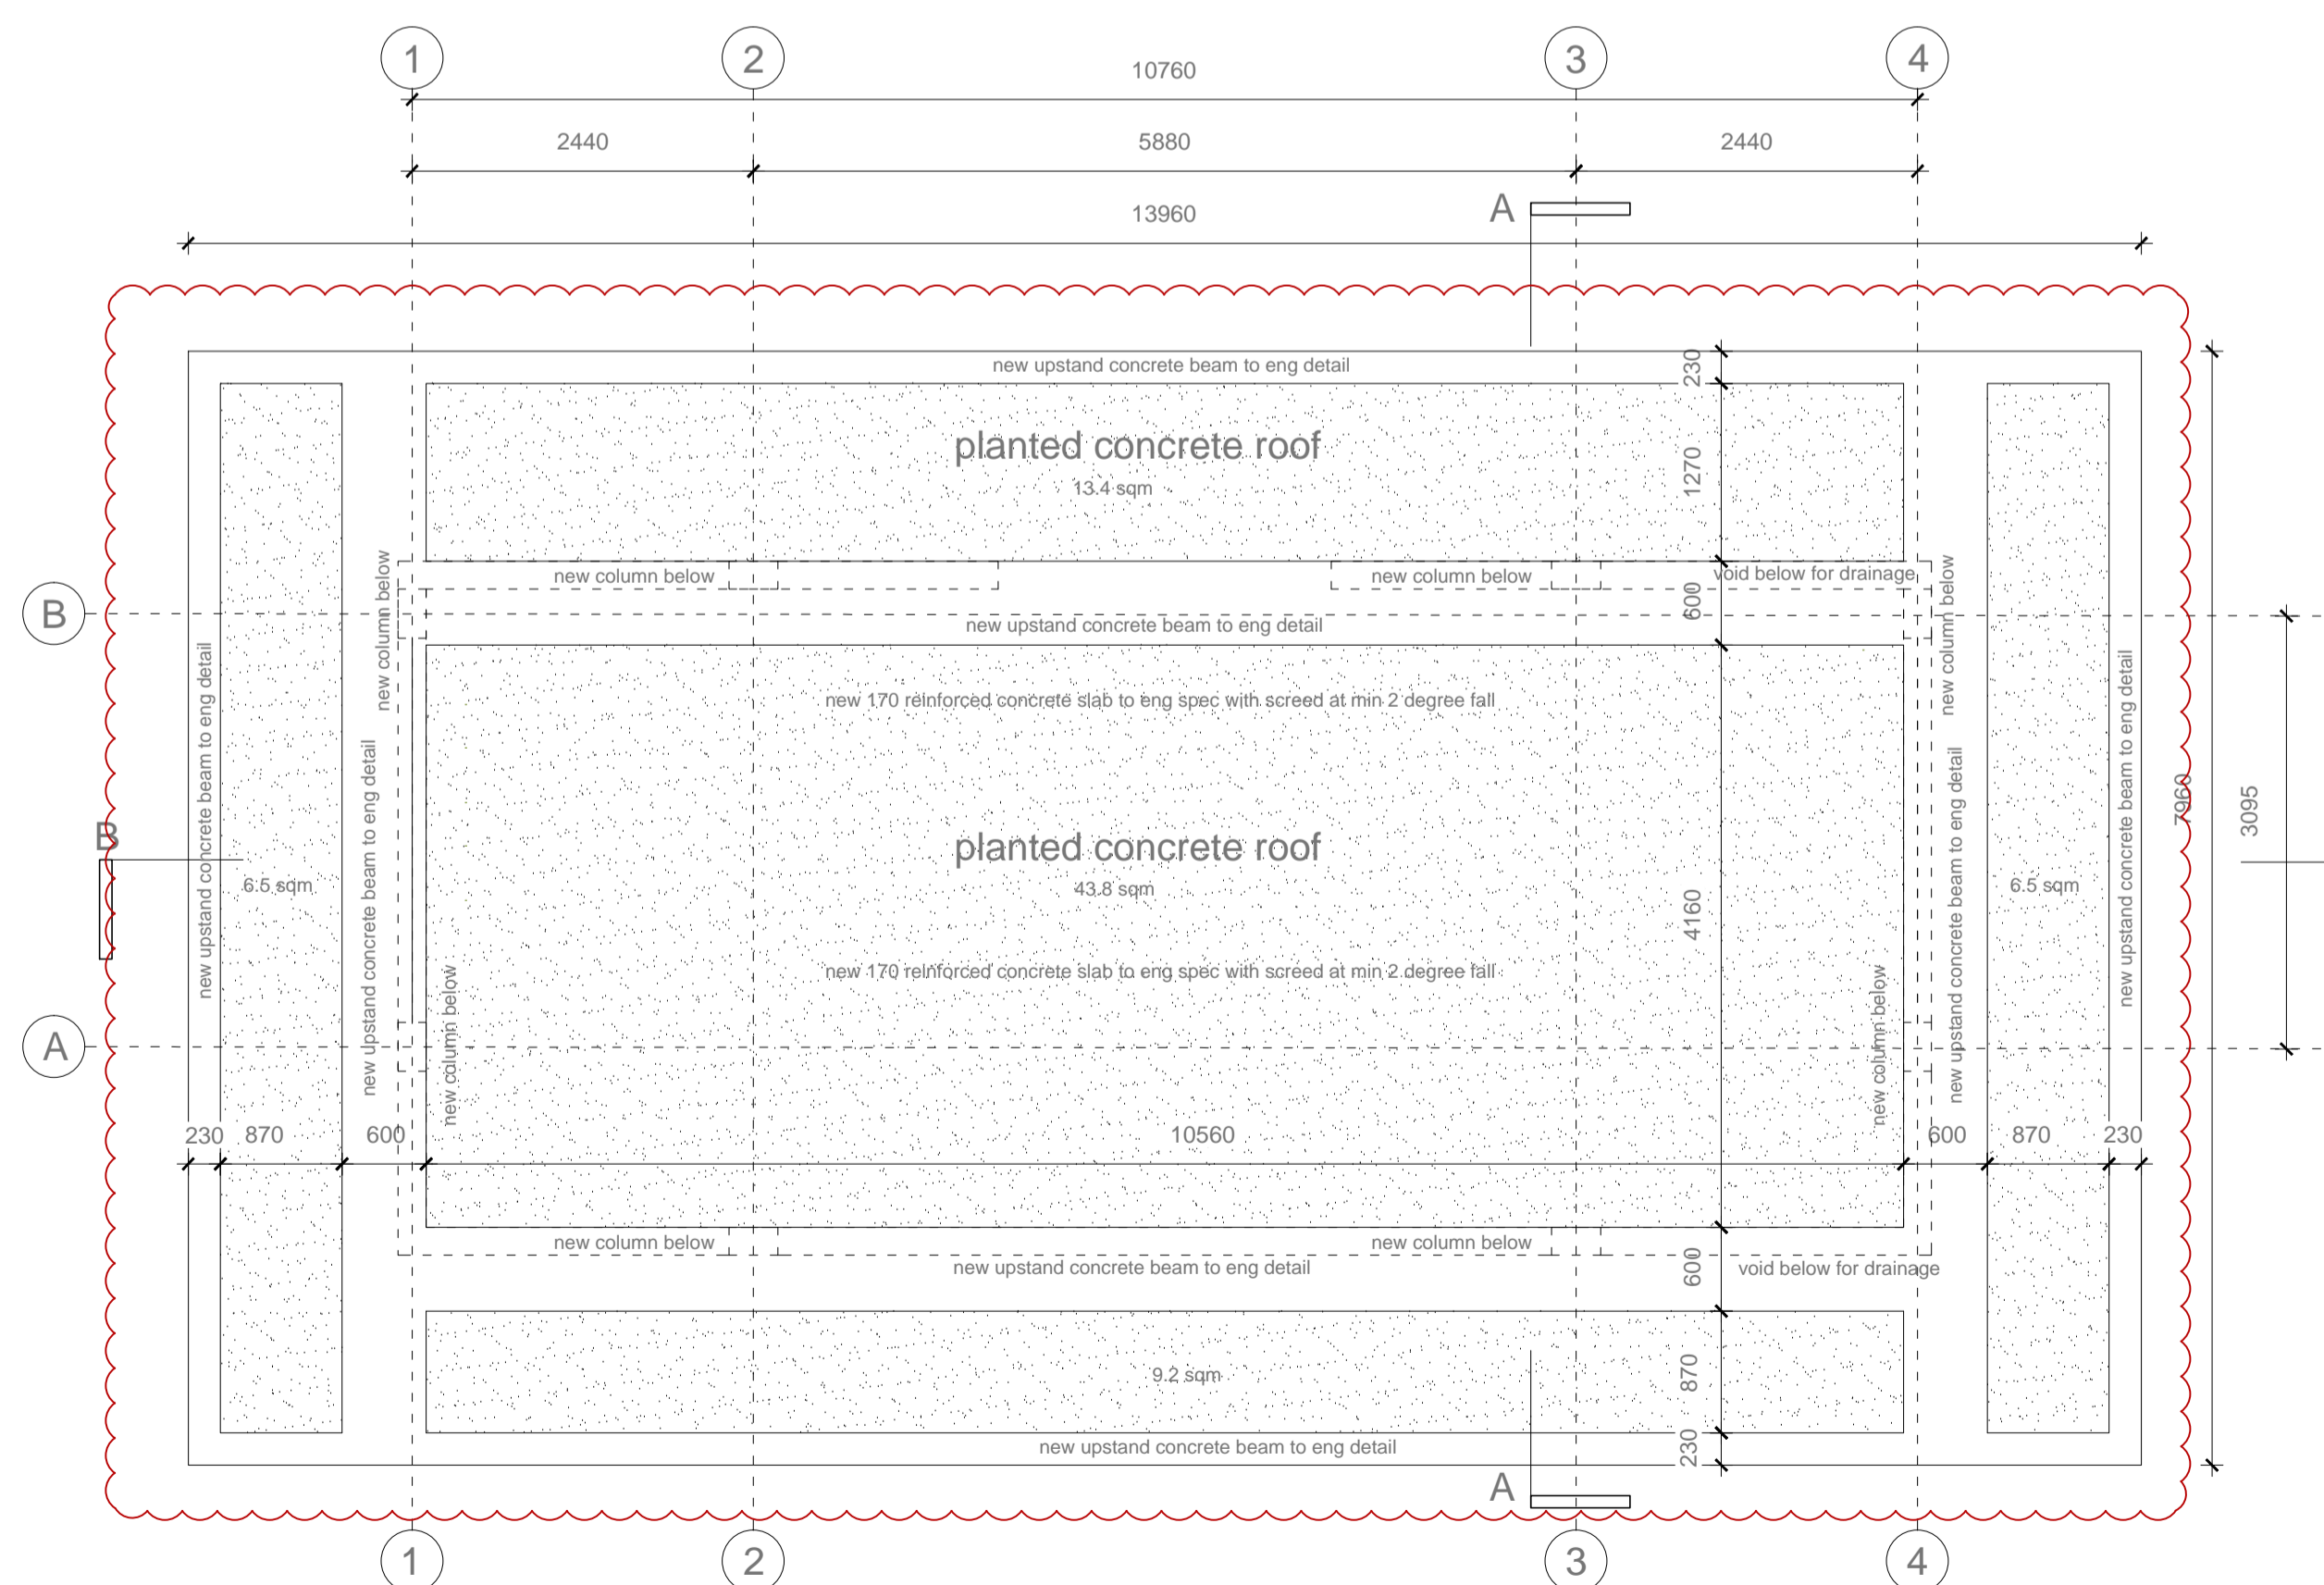

Roof Plan

SCALE 1:50 @ A1

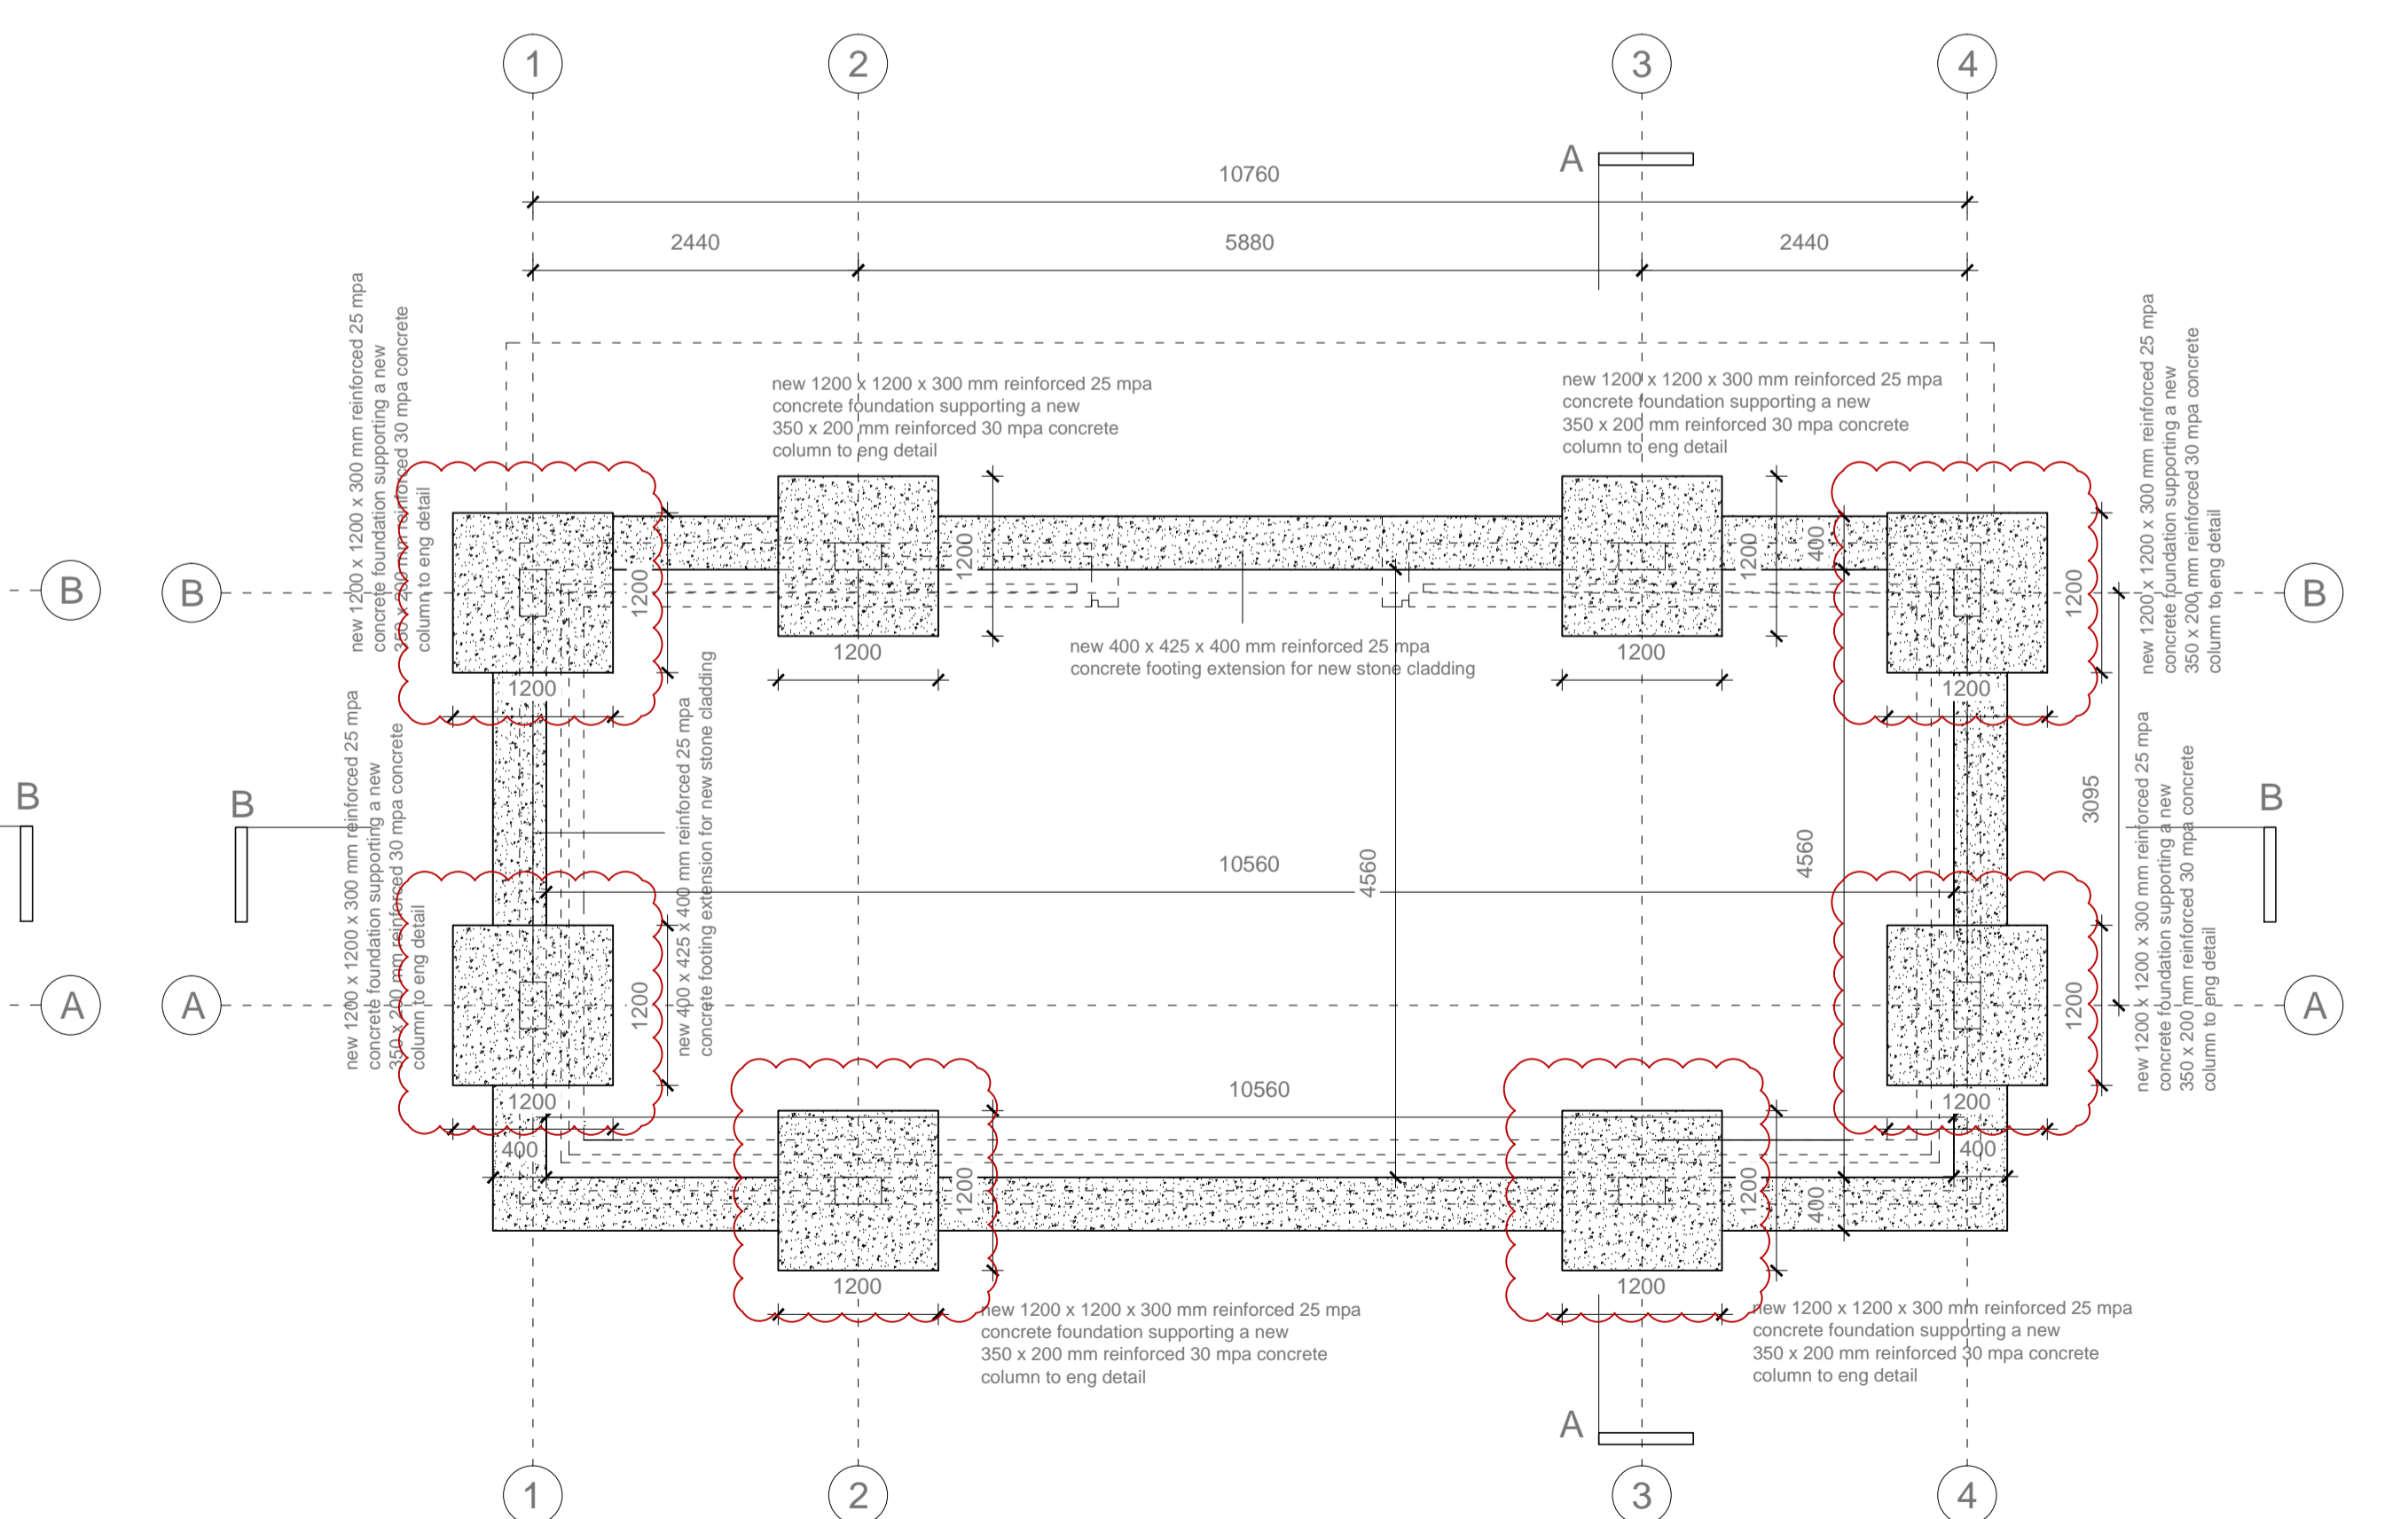

Foundation Plan


SCALE 1:50 @ A1

- notes
- All work is to be done in accordance with the National Building Regulations.
 - All materials and workmanship are to comply with the relevant S.A.S codes.
 - This drawing is not to be scaled. Figured dimensions to be used. All dimensions are in millimeters unless otherwise stated.
 - This drawing must be read in conjunction with all other the relevant drawings and specifications.
 - All dimensions and levels must be checked on site by the contractor before putting work in.
 - Any discrepancies on the drawings are to be brought to the architects attention by the contractor before putting work in.
 - The contractor must obtain the architects' written confirmation of any instructions which involve a variation to the contract before putting work in hand.
 - All voids, suspended ceilings and partitions to be rodent proof in accordance with the Government rodent proofing regulations.
 - All mechanical and electrical work is to be done in accordance with the National Building Regulations.
 - Contractors and sub-contractors are to check all site dimensions and levels before commencing work.
 - Figured dimensions to be taken in preference to scale dimensions.
 - The architects are to be notified of any variations.
 - The design of this drawing is the copyright of the architects.
 - Each contractor shall be responsible for ensuring the structural stability of all components of his work and ascertain that the construction is capable of supporting all loads applied thereto.
 - Brickwork ties & central joint by structural engineer

specific notes


- - - - new painted areas
- - - - new stone cladding to arch spec
- - - - existing brick wall
- - - - new brick wall
- - - - existing concrete
- - - - new concrete

NO	DATE	DESCRIPTION	BY
A	2014.02.06	ISSUED FOR INFORMATION	MS
B	2014.02.11	ISSUED FOR INFORMATION	MS
C	2014.02.17	ISSUED FOR INFORMATION	MS
D	2014.02.20	ISSUED FOR INFORMATION	MS

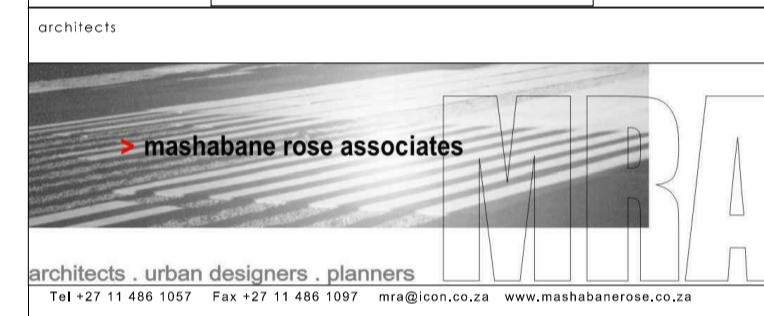

CONSULTANTS	service	contact
IDT	implementing agent	AURET TAPALA RANODIRE tel: 079 89 301 email: tapalad@idt.co.za
MIRA	architect	PHIL MASHABANE tel: 011 481 5000 cell: 083 799 9405 e: phil@mashabane.co.za
	architect	GILBERT BAUNDA tel: 011 481 5007 cell: 079 037 8881 email: gbaun@mashabane.co.za
IISO CONSULTING	civil engineer/water services	ROBERT STONE tel: 011 481 5000 cell: 083 799 9405 email: robert@iiso.com
THEMBA CONSULTING	structural engineer	KARL BAILEY tel: 011 224 1380 cell: 083 674 1447 email: karl@themba.co.za
DIHLASE	mechanical engineer	EMILE COETZER tel: 011 789 6000 cell: 083 717 1302 email: emile@dihlase.co.za
	electrical engineer	THABO EKURUMI tel: 011 789 6000 cell: 083 714 4712 email: thabo@dihlase.co.za
MMQS	quantity surveyor	HEMMA MOYO tel: cell: email: hemma@mmqs.co.za

APPROVALS	SIGNATURES

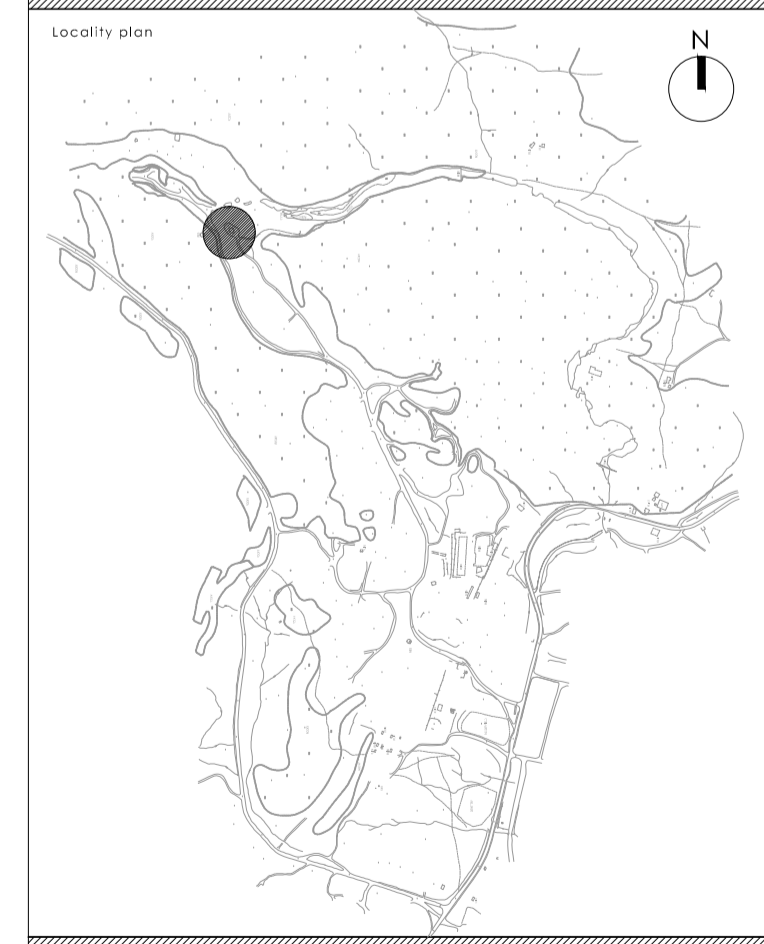

drawing title
**Taung skull heritage site
ABLUTION BLOCKS - PICNIC SITE
FOR TENDER**

scale	drawn	MS	2014.02.06	revision no.
1:50 @ A1	MS	2014.02.06		D
drawing number	265_PS_CD-100			
project no.	265	PROJECT	TAUNG SKULL HERITAGE	

notes

- All work is to be done in accordance with the National Building Regulations.
- All materials and workmanship are to comply with the relevant S.A.B.S codes.
- This drawing is not to be scaled. Figured dimensions to be used. All dimensions are in millimeters unless otherwise stated.
- This drawing must be read in conjunction with all other the relevant drawings and specifications.
- All dimensions and levels must be checked on site by the contractor before putting work in.
- Any discrepancies on the drawings are to be brought to the architects attention by the contractor before putting work in.
- The contractor must obtain the architects' written confirmation of any instructions which involve a variation to the contract before putting work in hand.
- All voids, suspended ceilings and partitions to be rodent proof in accordance with the Government rodent proofing regulations.
- All mechanical and electrical work is to be done in accordance with the National Building Regulations.
- Contractors and sub-contractors are to check all site dimensions and levels before commencing work.
- Figured dimensions to be taken in preference to scale dimensions.
- The architects are to be notified of any variations.
- The design of this drawing is the copyright of the architects.
- Each contractor shall be responsible for ensuring the structural stability of all components of his work and ascertain that the main structure is capable of supporting all loads applied thereto.
- Brickwork ties & central joint by structural engineer

specific notes

- - - - - new painted areas
- - - - - new stone cladding to arch spec
- - - - - existing brick wall
- - - - - new brick wall
- - - - - existing concrete
- - - - - new concrete

NO	DATE	DESCRIPTION	BY
A	2014.02.06	ISSUED FOR INFORMATION	MS
B	2014.02.11	ISSUED FOR INFORMATION	MS
C	2014.02.17	ISSUED FOR INFORMATION	MS
D	2014.02.20	ISSUED FOR INFORMATION	MS




architects urban designers planners

Tel: +27 11 456 1057 Fax: +27 11 456 1057 info@idm.co.za www.mashabanerose.co.za

CONSULTANTS	service	contact
IDT	implementing agent	AUREO TAPALA RANOCORE tel: +27 11 456 1057 email: tapal@idm.co.za
MIRA	architect	PHIL MASHABANE tel: 011 480 5502 cell: 083 799 9845 e: phil@mashabanerose.co.za
	architect	GILBERT BALANDA tel: 011 480 5502 cell: 079 237 3881 email: gilbert@mashabanerose.co.za
IUSO CONSULTING	civil engineer/water services	ROBERT STONE tel: 011 480 5502 cell: 083 799 9845 email: robert@iuso.com
THEMBA CONSULTING	structural engineer	KARL BAILEY tel: 011 224 1380 cell: 082 674 1447 email: karl@themba.co.za
DIHLASE	mechanical engineer	EMILE COETZER tel: 011 789 4000 cell: 083 717 1302 email: emile@dihlase.co.za
	electrical engineer	THABO EKAMBE tel: 011 789 4000 cell: 083 714 4712 email: thabo@dihlase.co.za
MMQS	quantity surveyor	HEMBA MOHO tel: cell: email: hemba@mmqs.co.za

APPROVALS	SIGNATURES

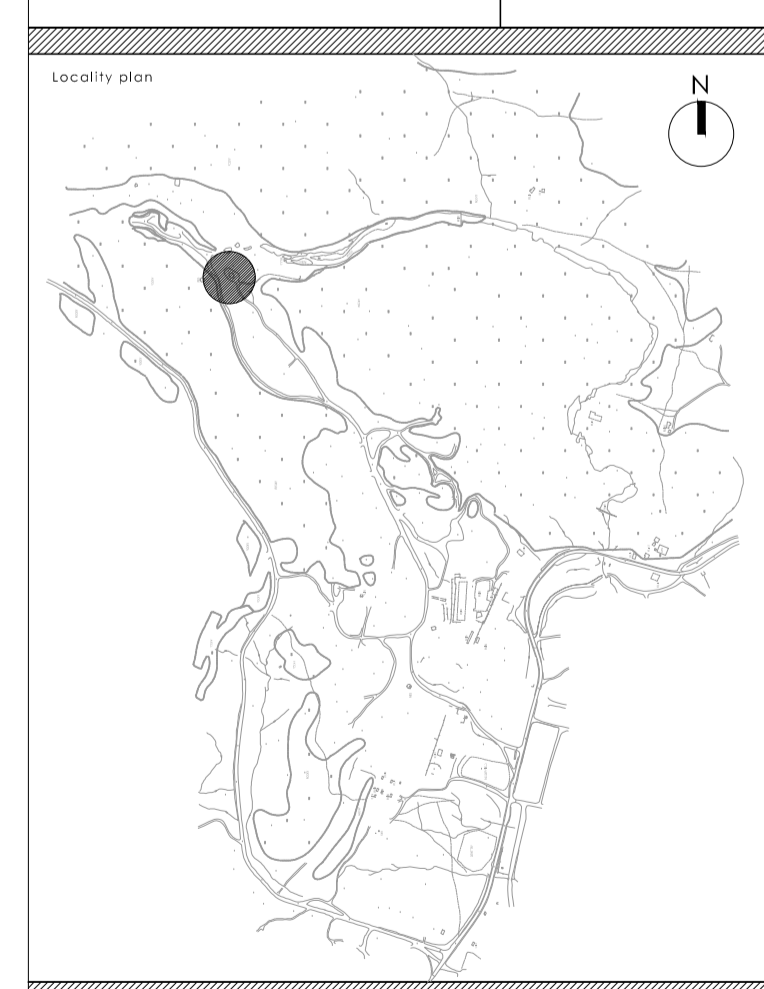


drawing title **Taung skull heritage site**
ABLUTION BLOCKS - PICNIC SITE
FOR TENDER

scale	drawn	date
1:50 @ A1	MS	2014.02.06


drawing number	revision no.
265_PS_CD-200	C

project no.	PROJECT
265	TAUNG SKULL HERITAGE

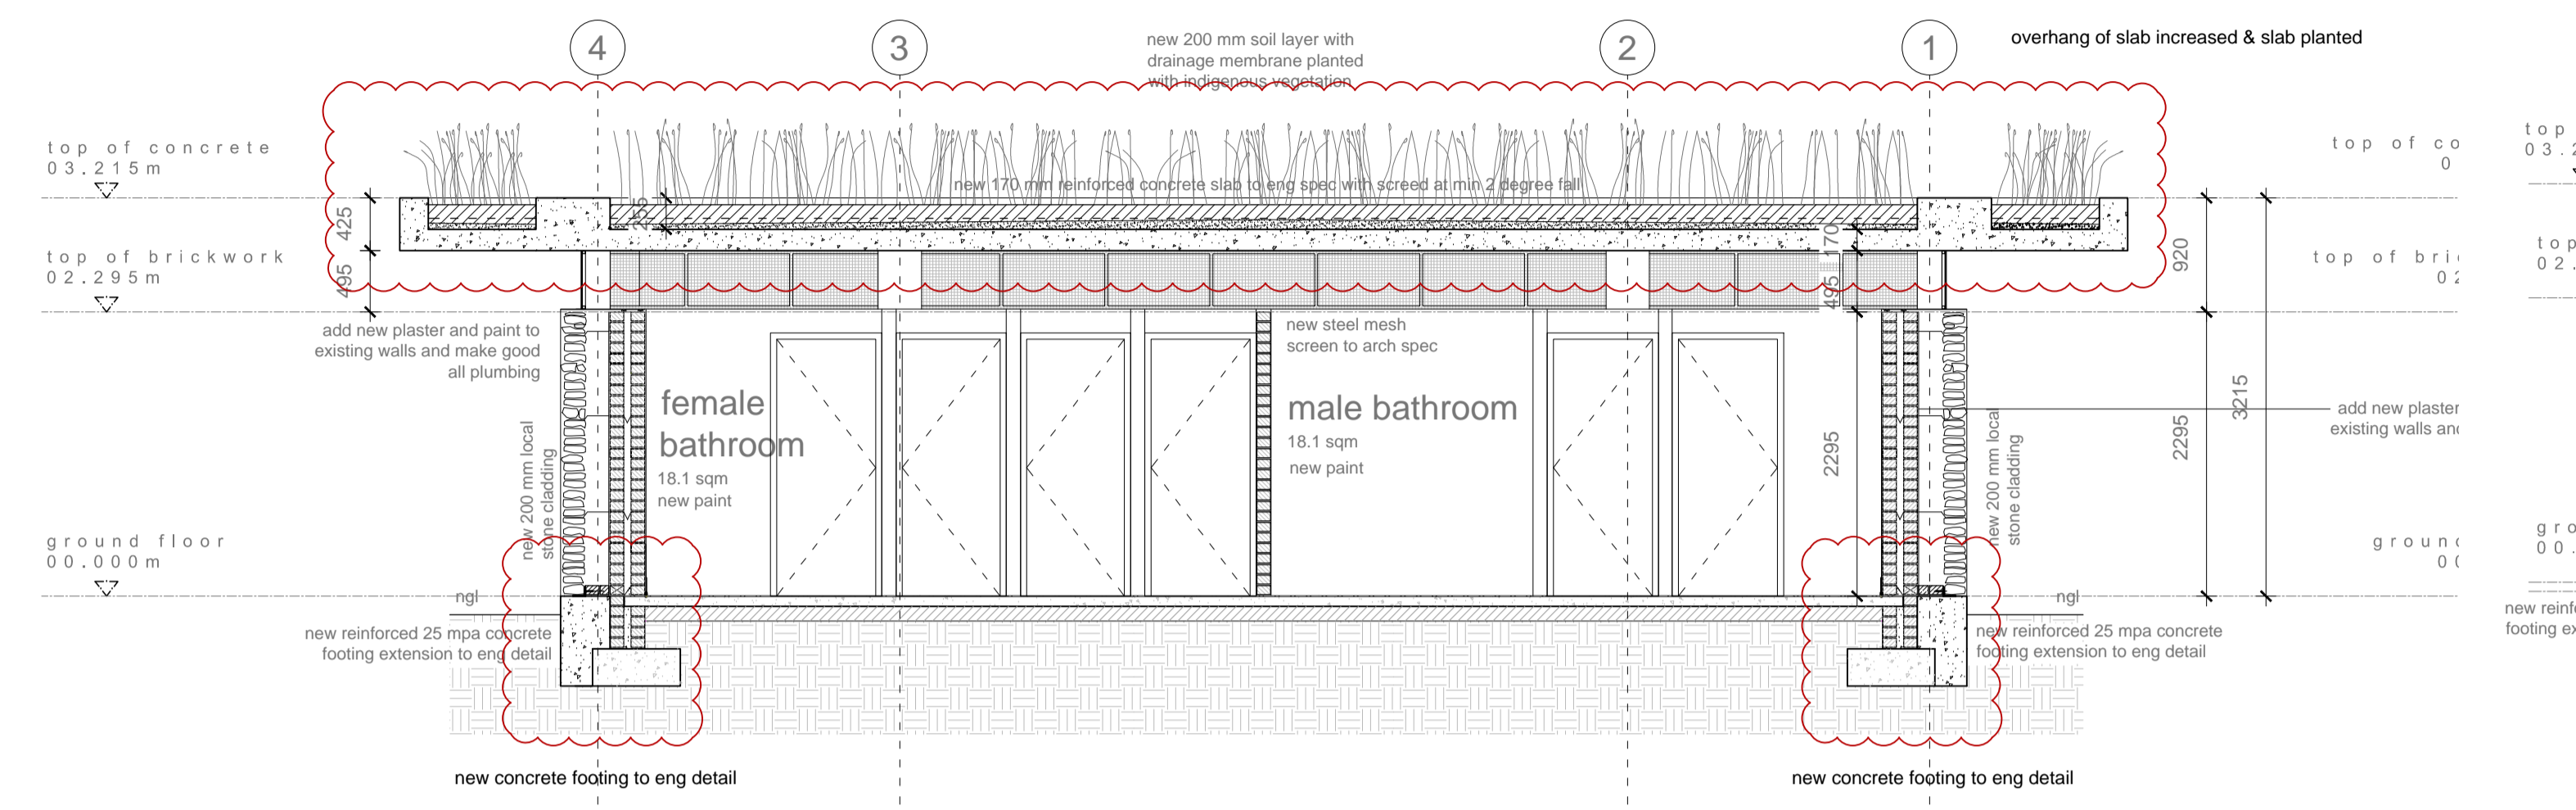


Section BB

SCALE 1:50 @ A1

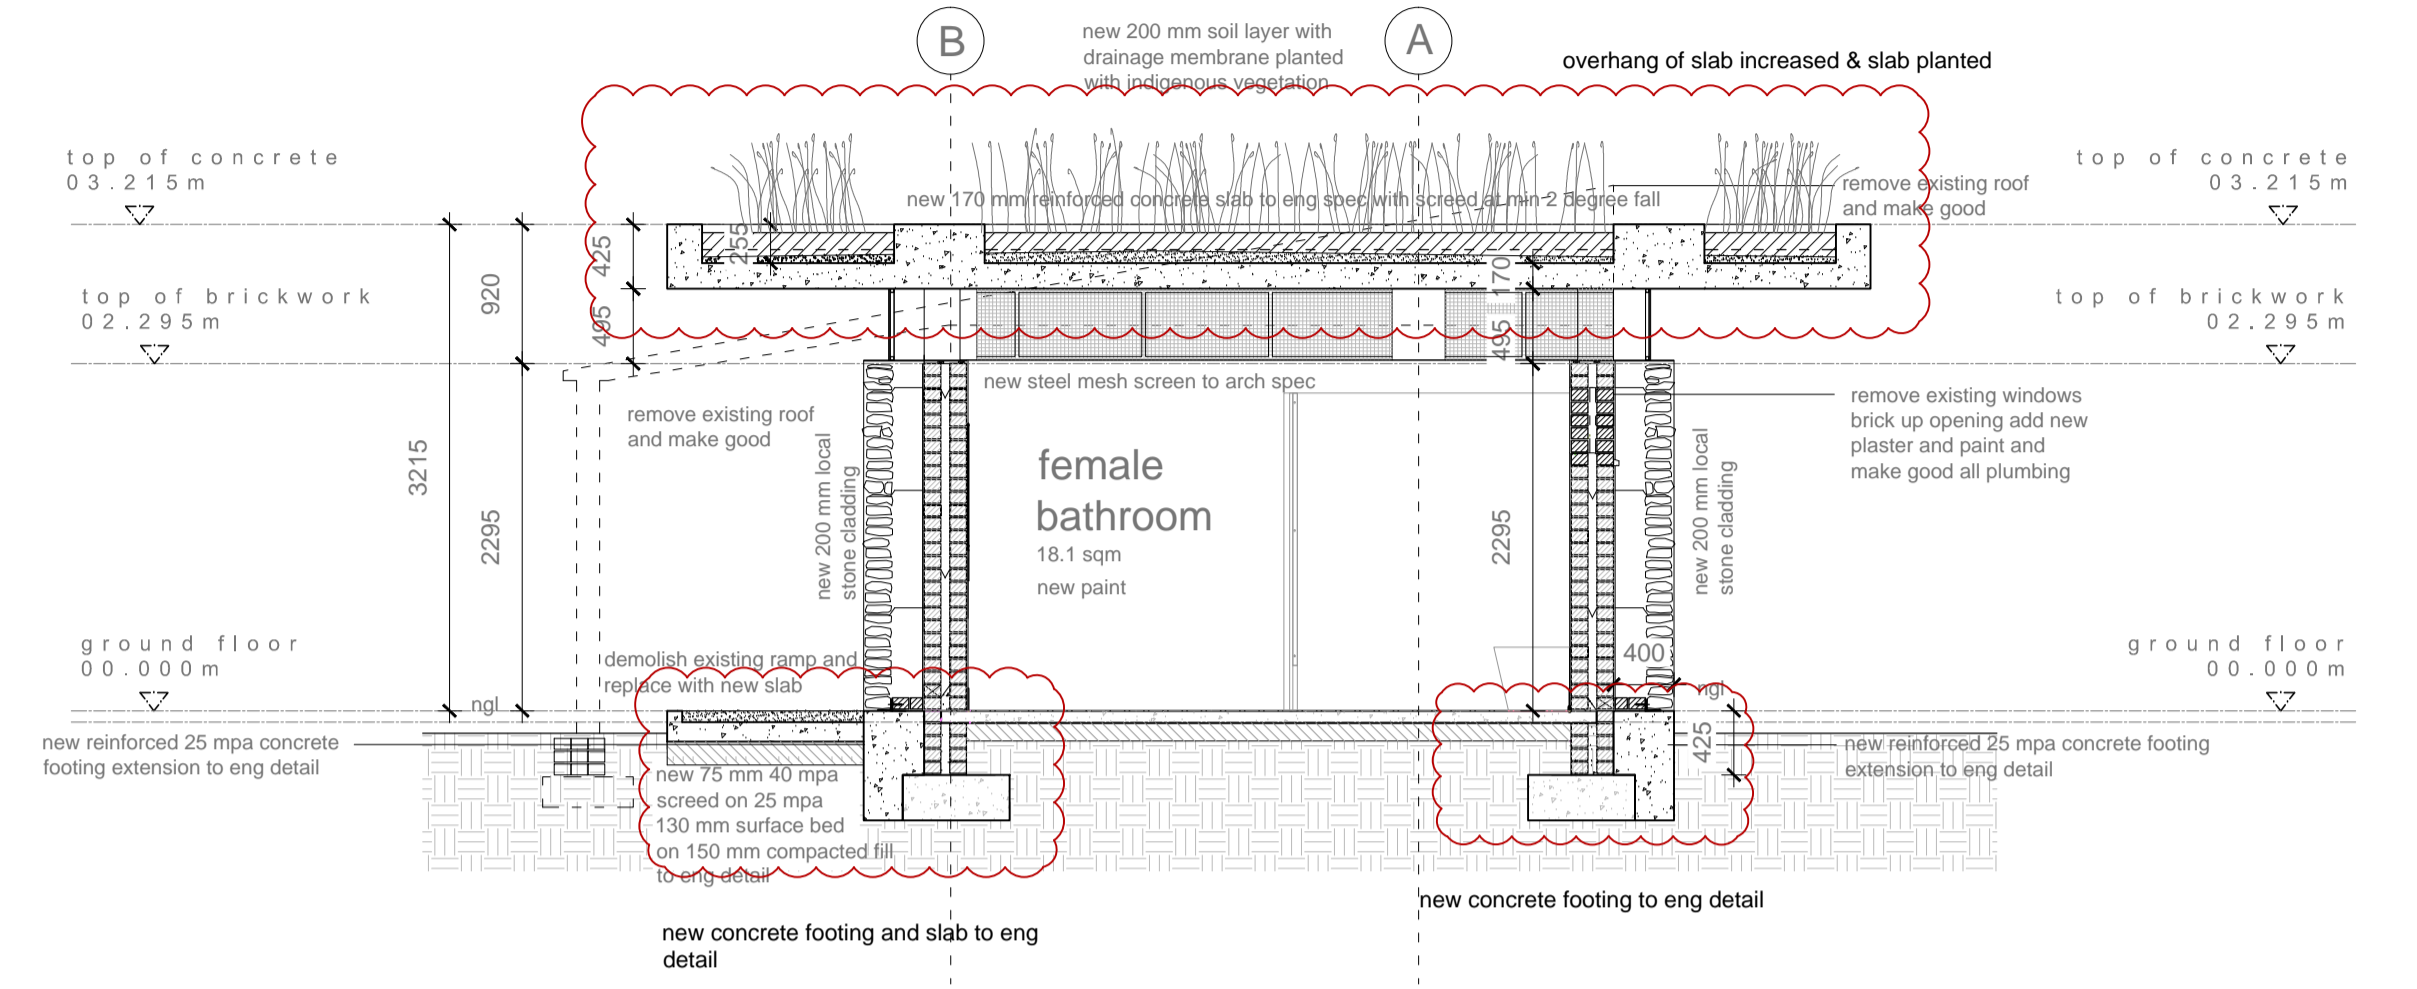


Section AA

SCALE 1:50 @ A1

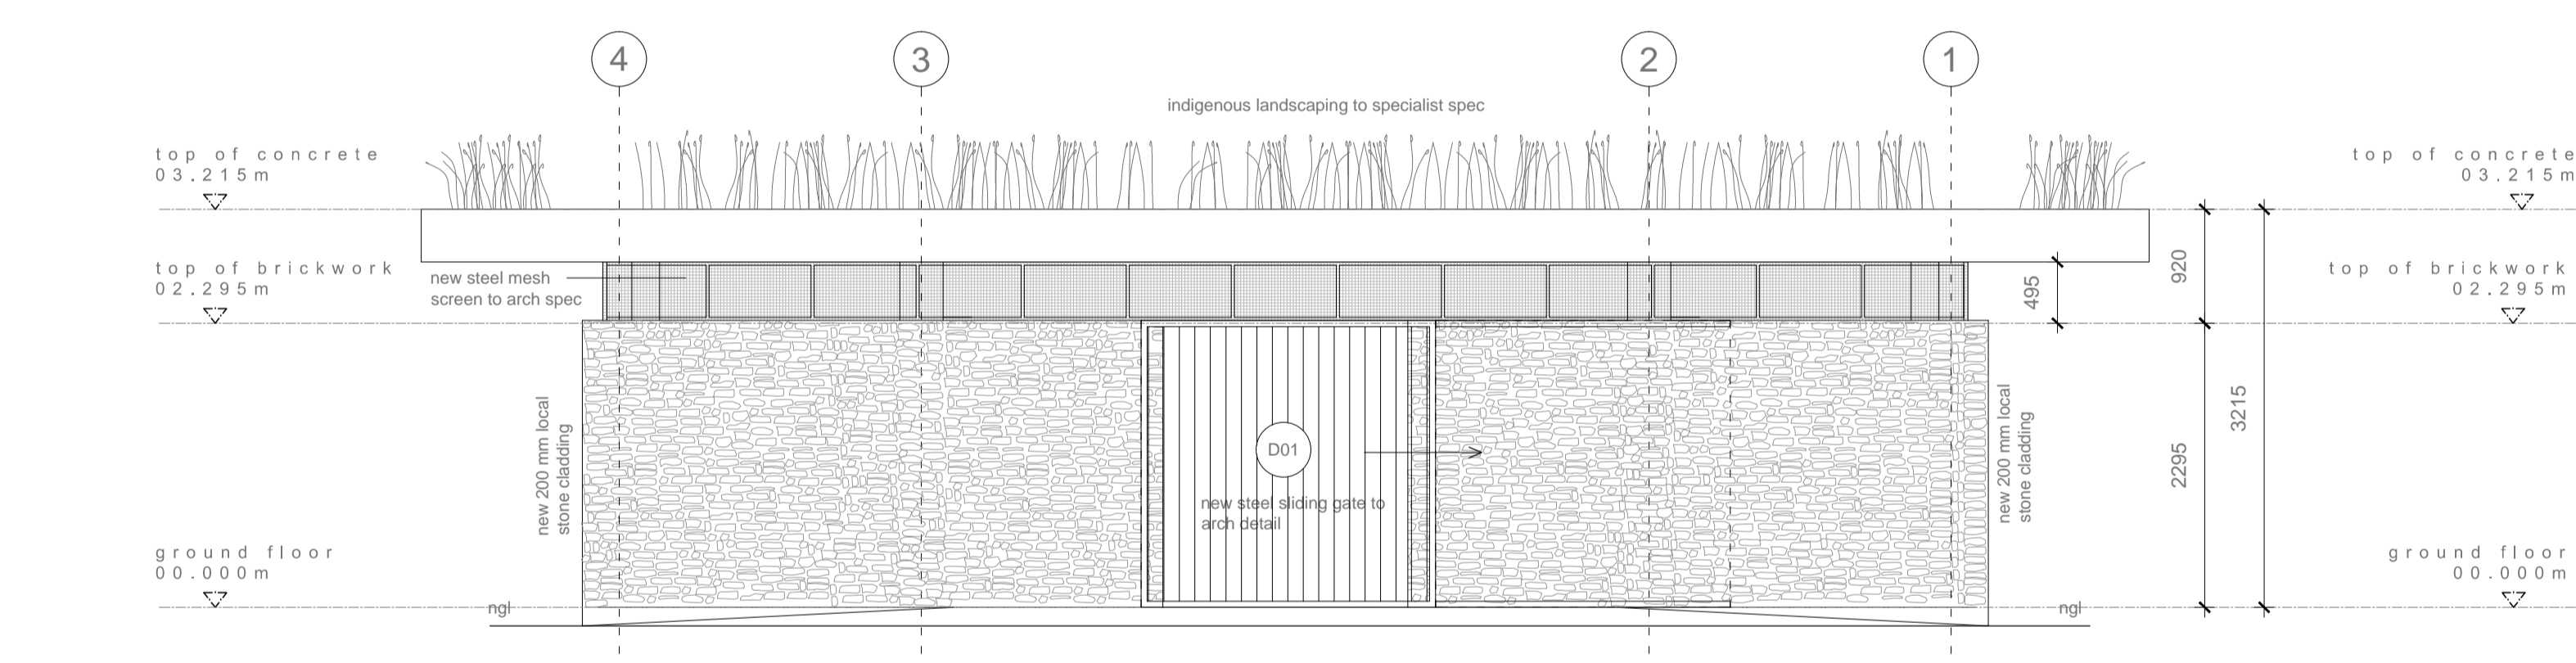


Front Elevation

SCALE 1:50 @ A1

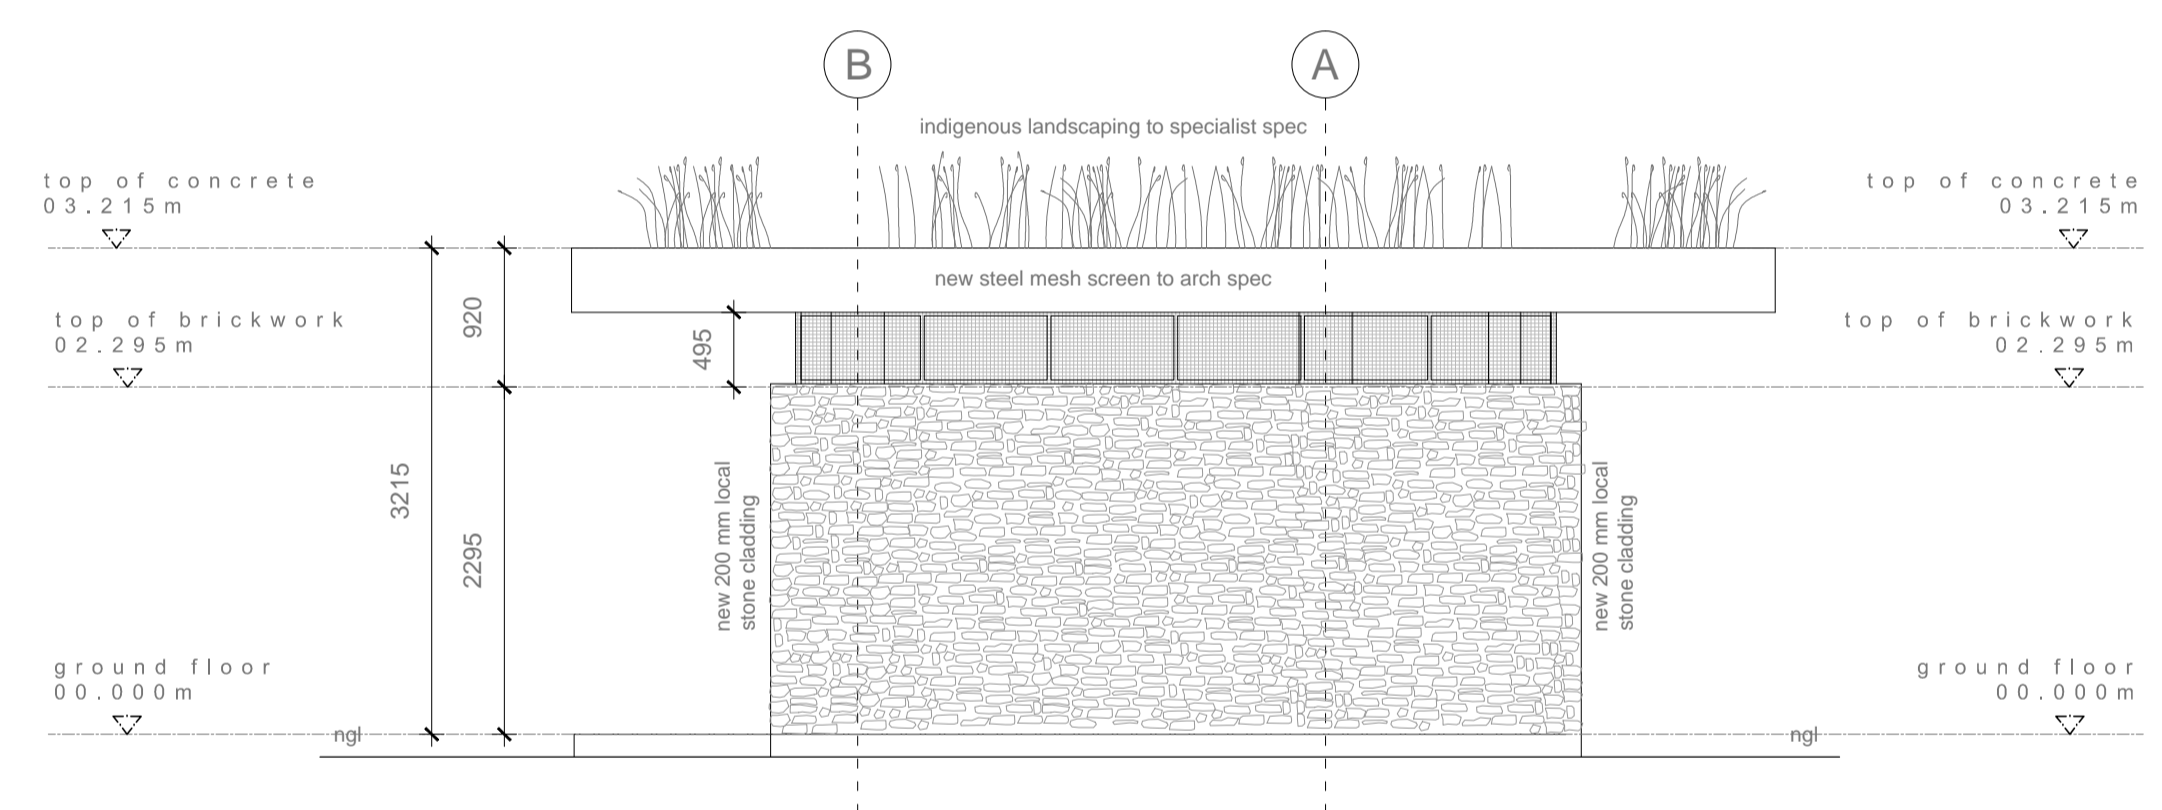


Side Elevation

SCALE 1:50 @ A1

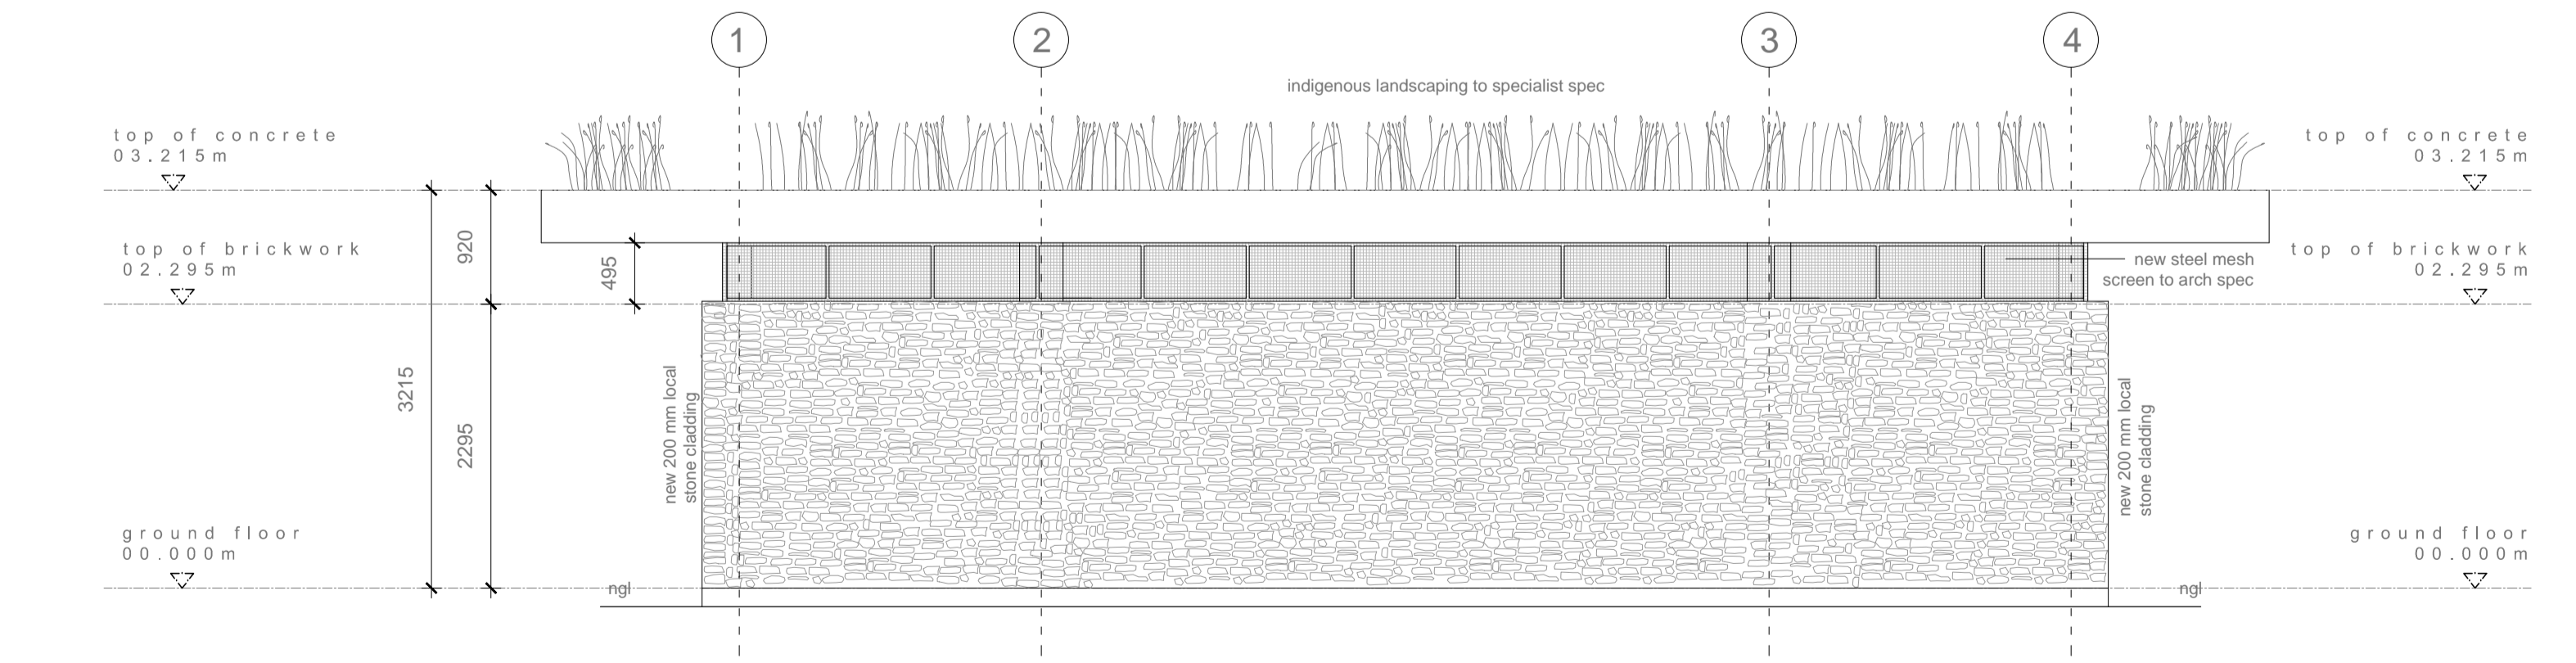


Back Elevation

SCALE 1:50 @ A1

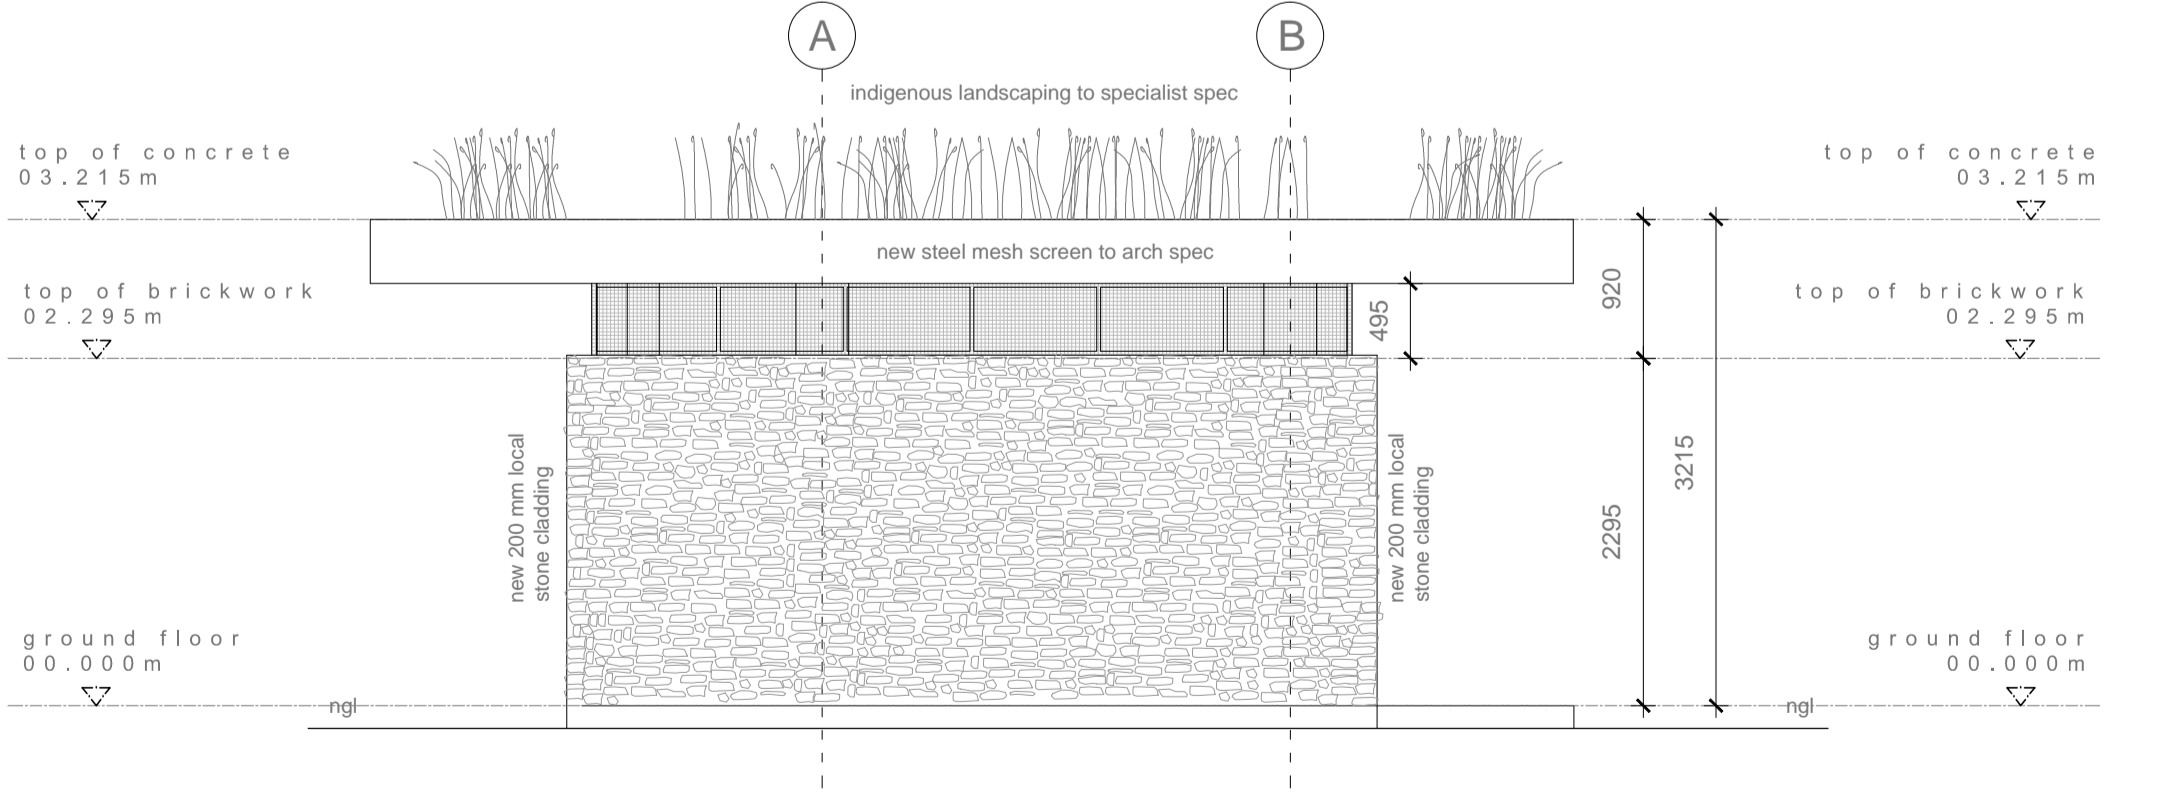


Side Elevation


SCALE 1:50 @ A1

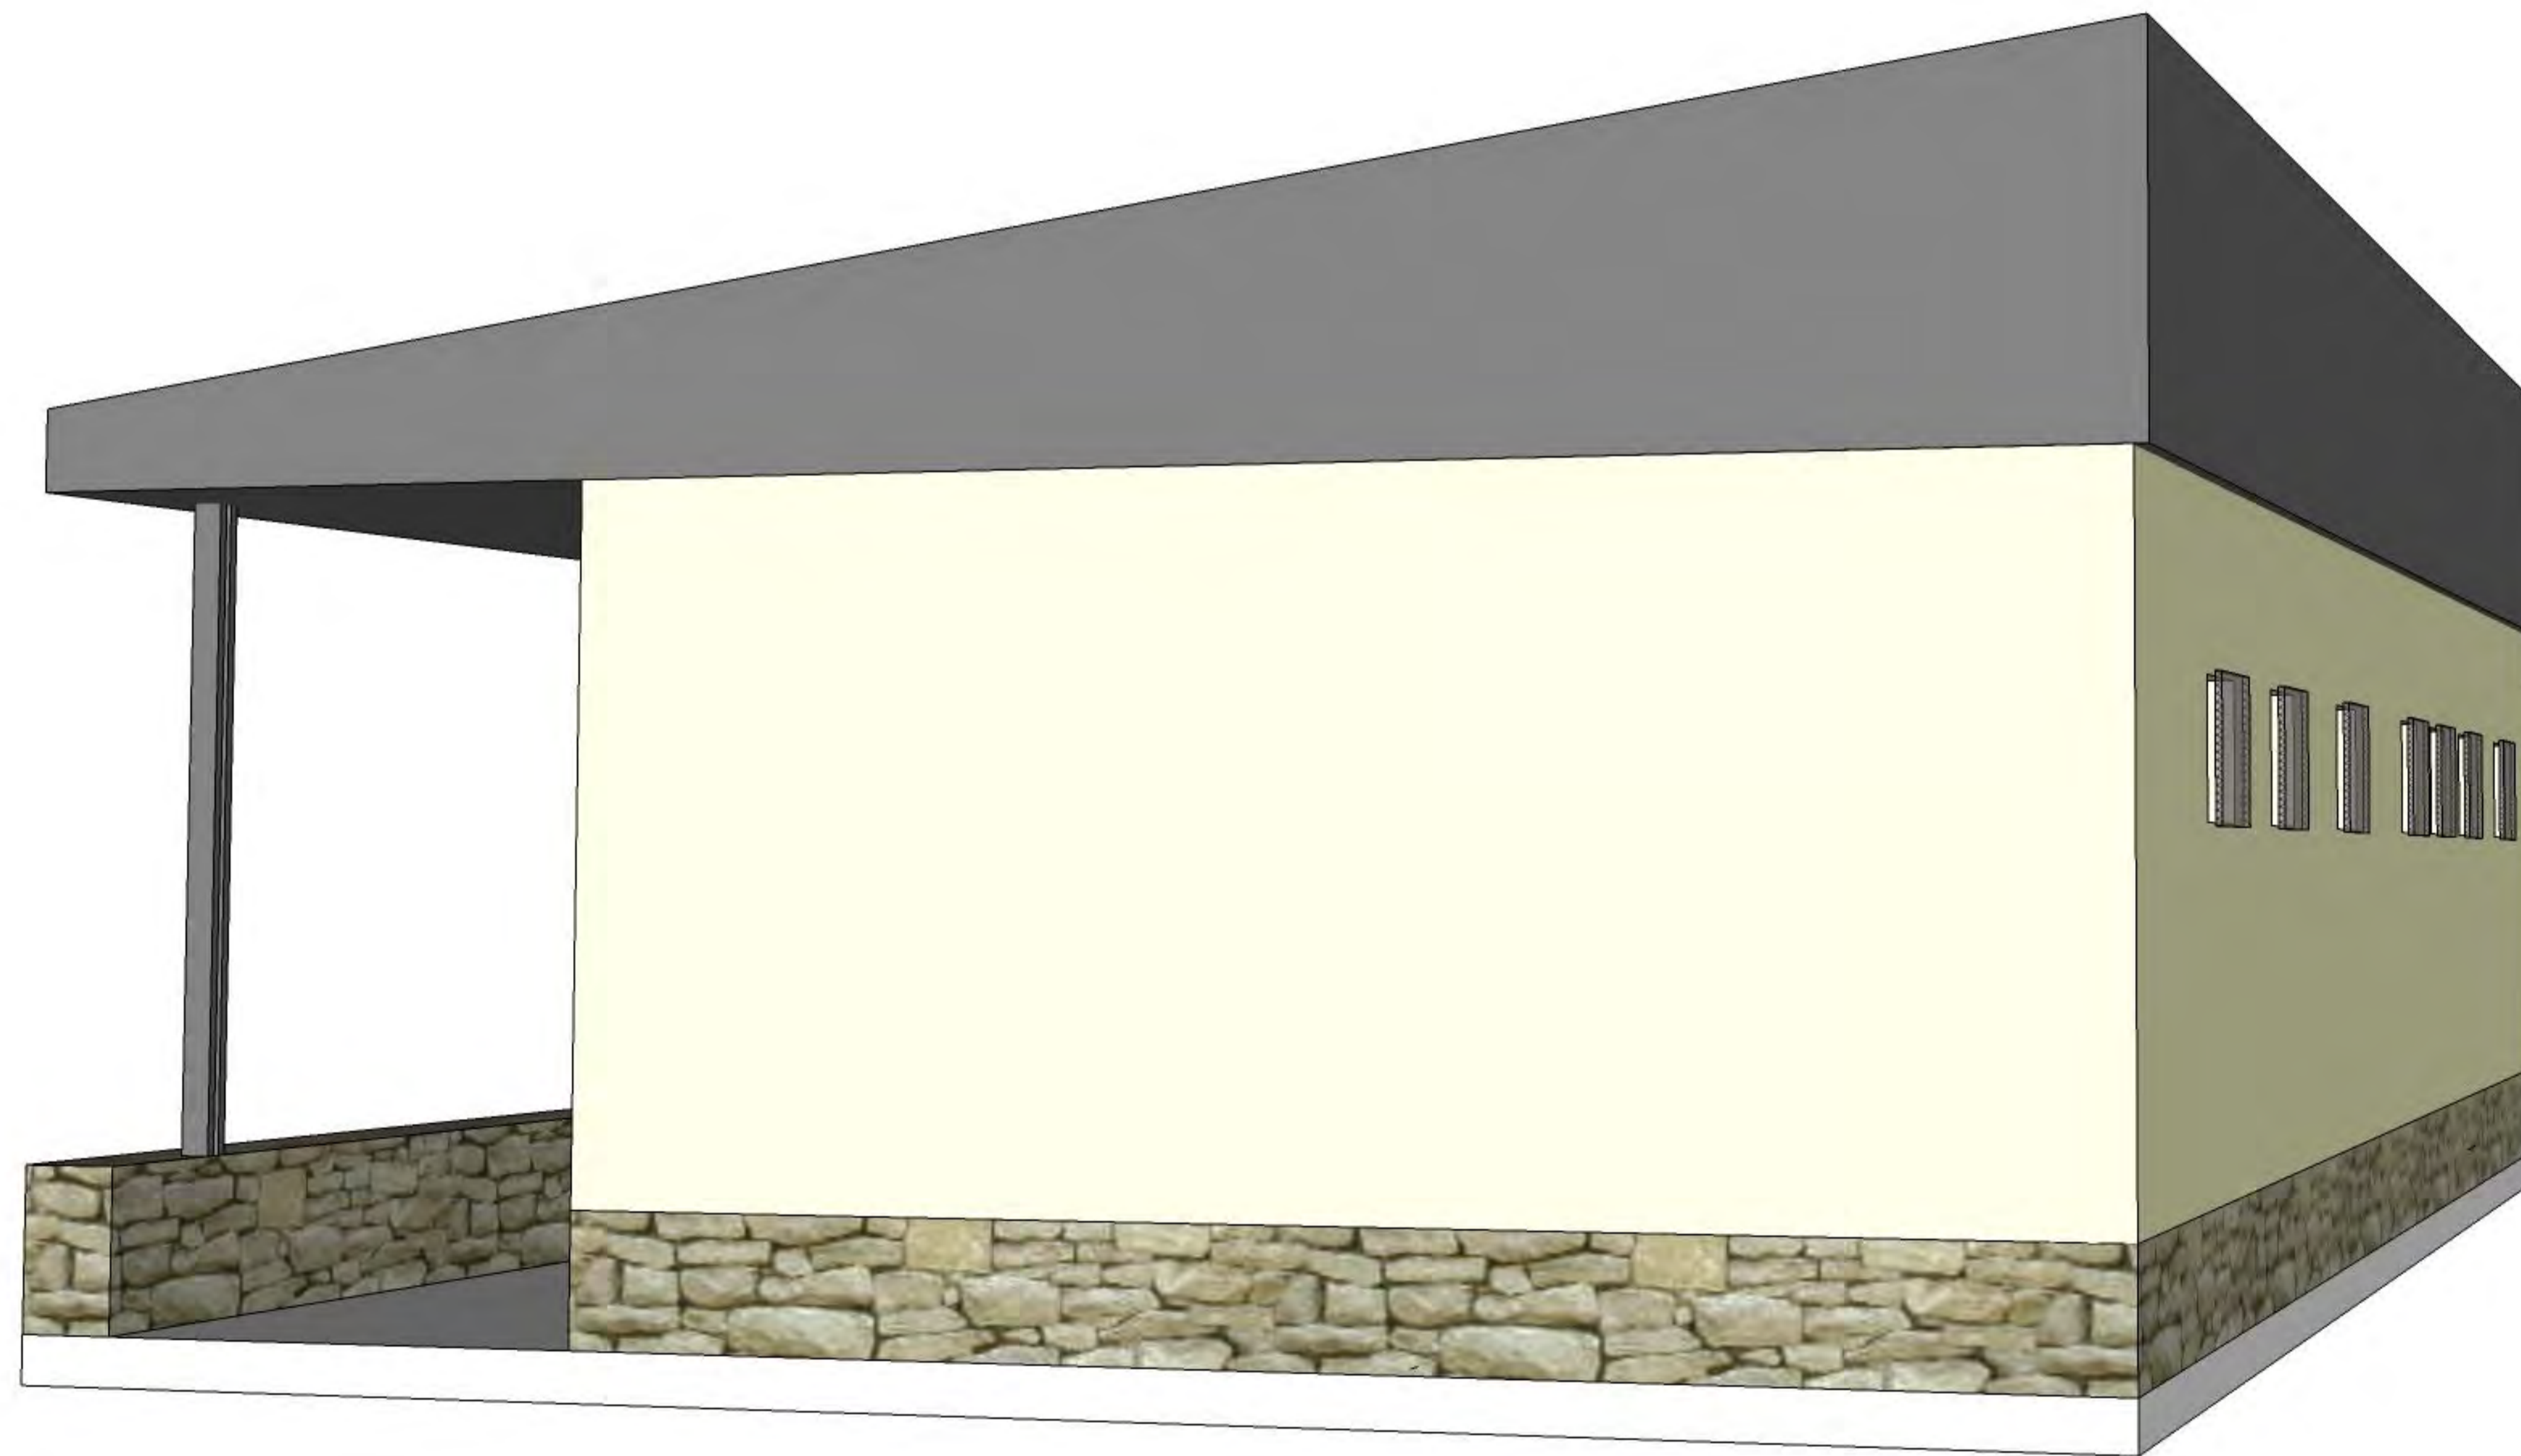


EXISTING ABLUTION BLOCK

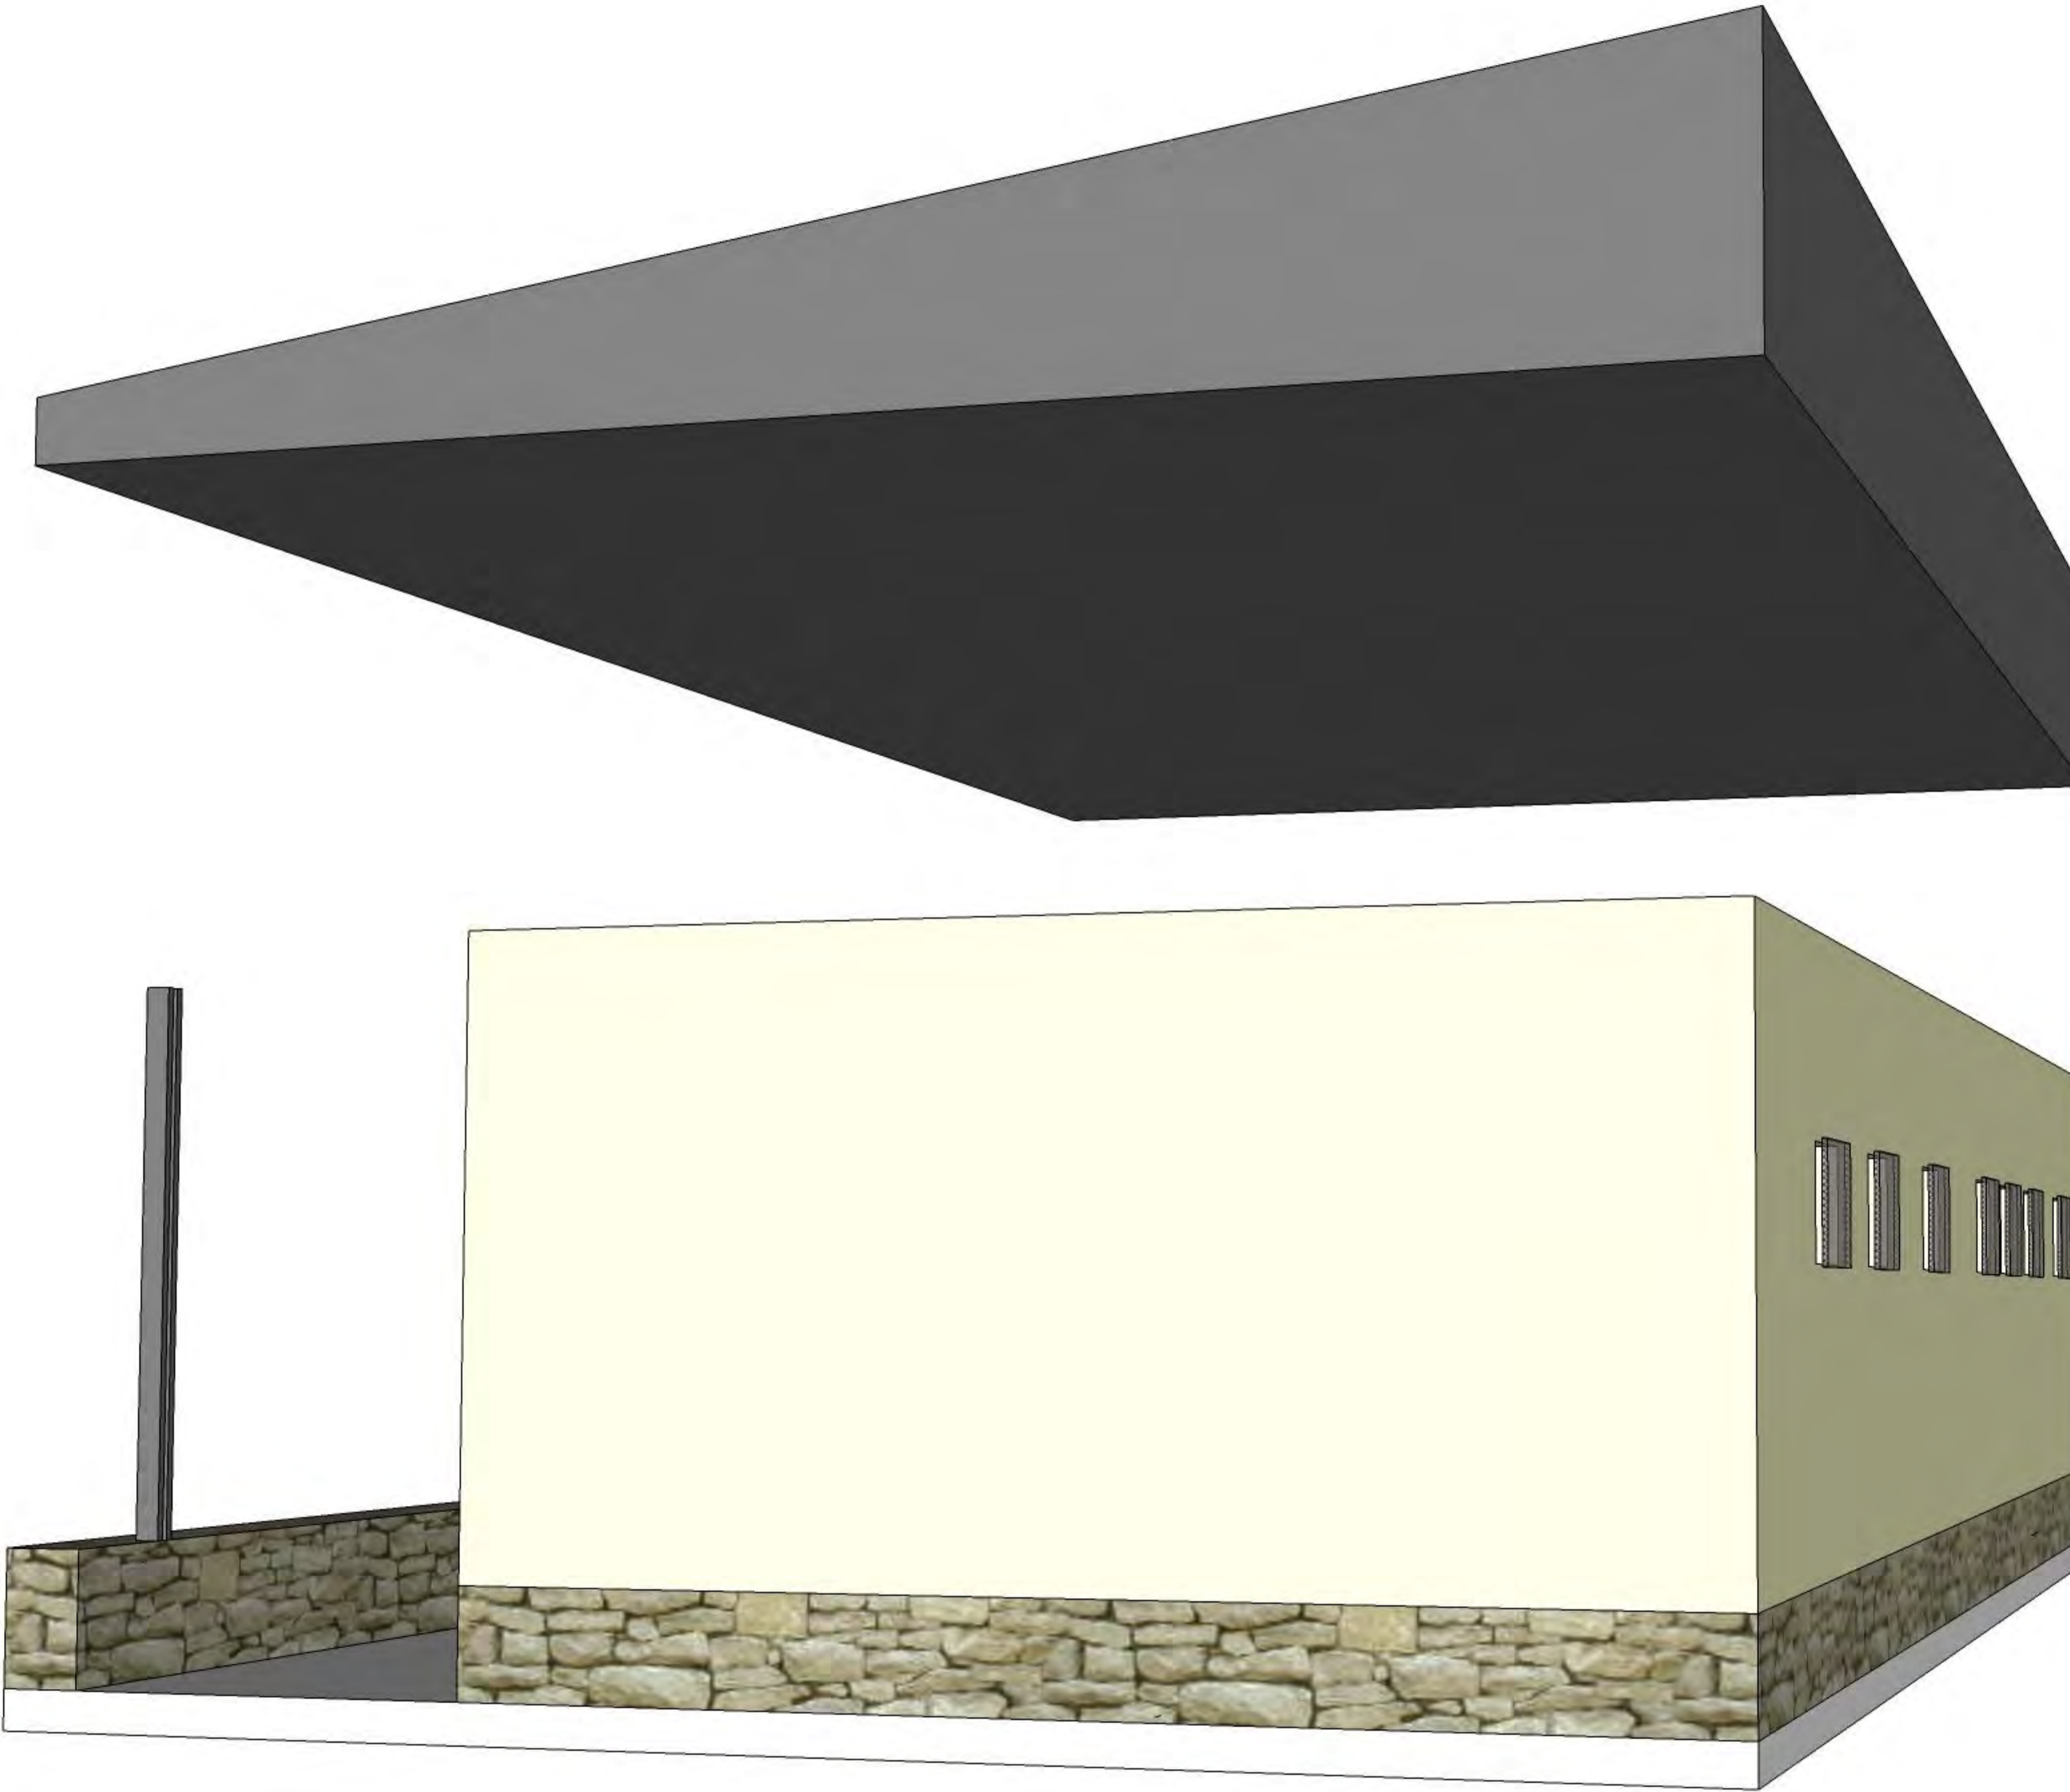



REMOVE ROOF AND EXISTING COLUMNS

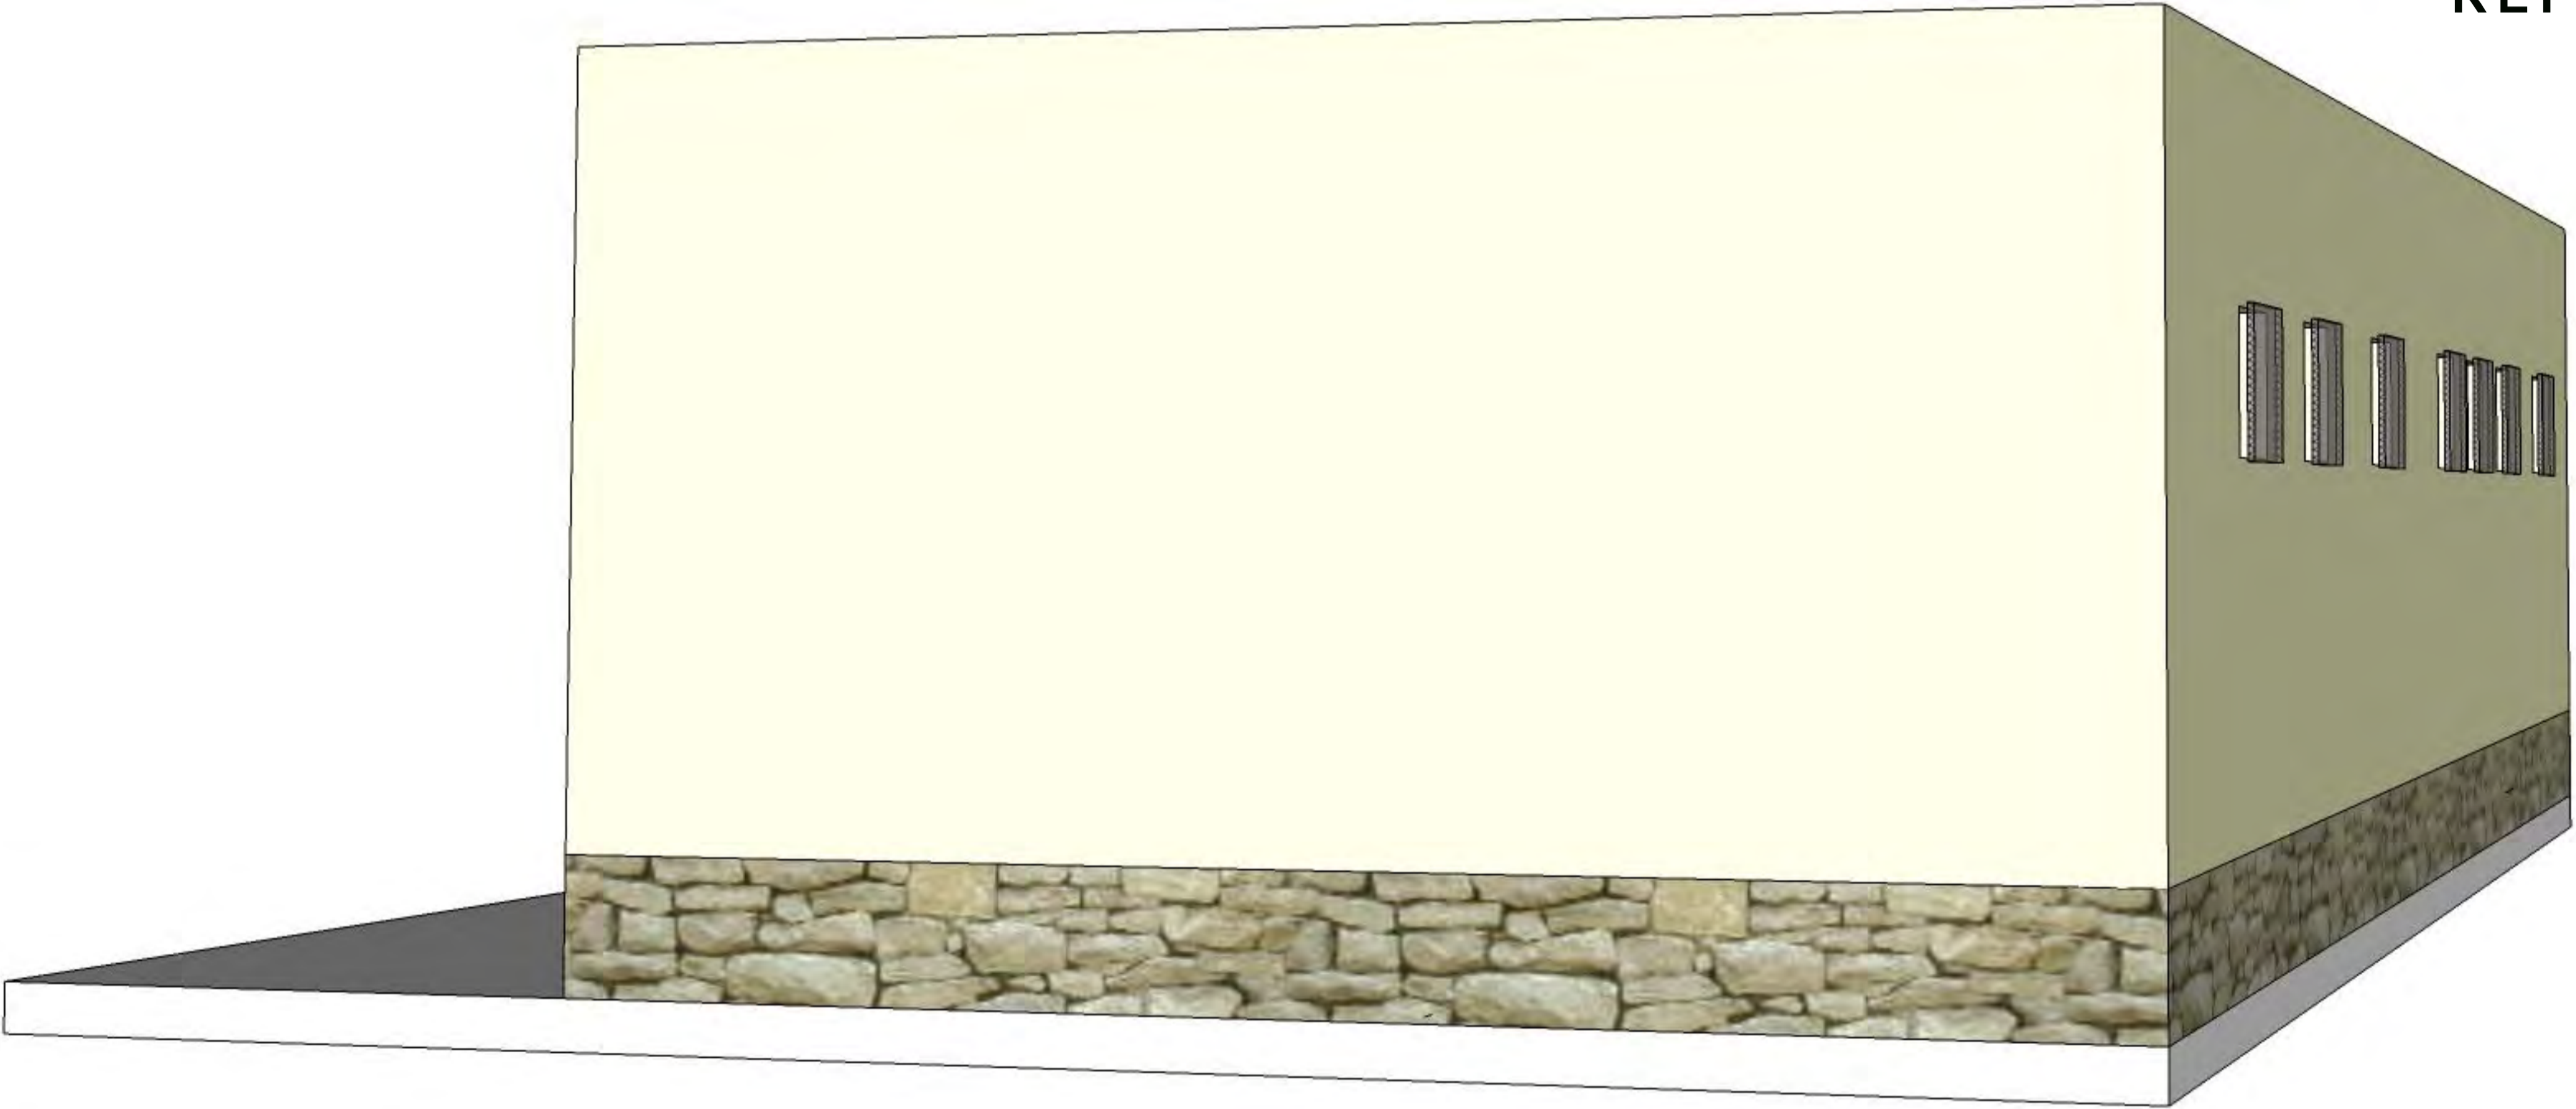


REPAIR AND MAKE GOOD

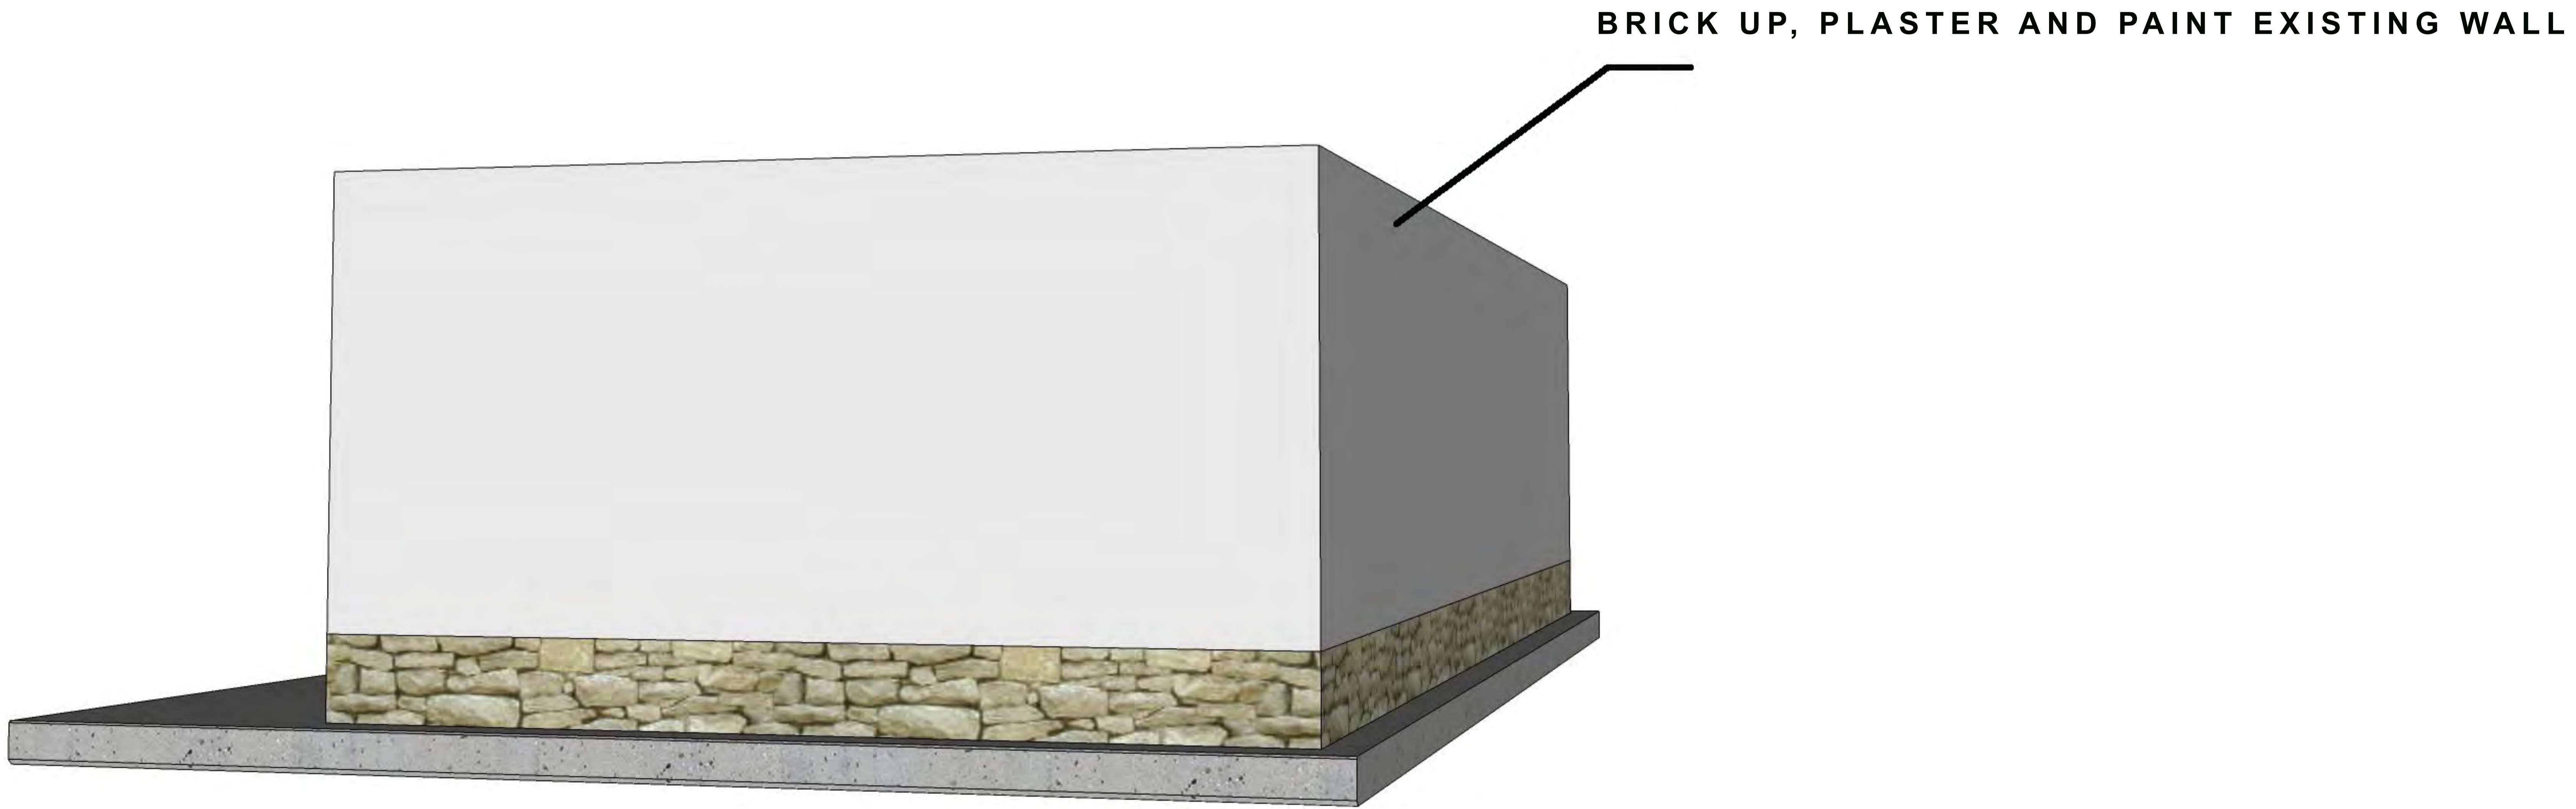


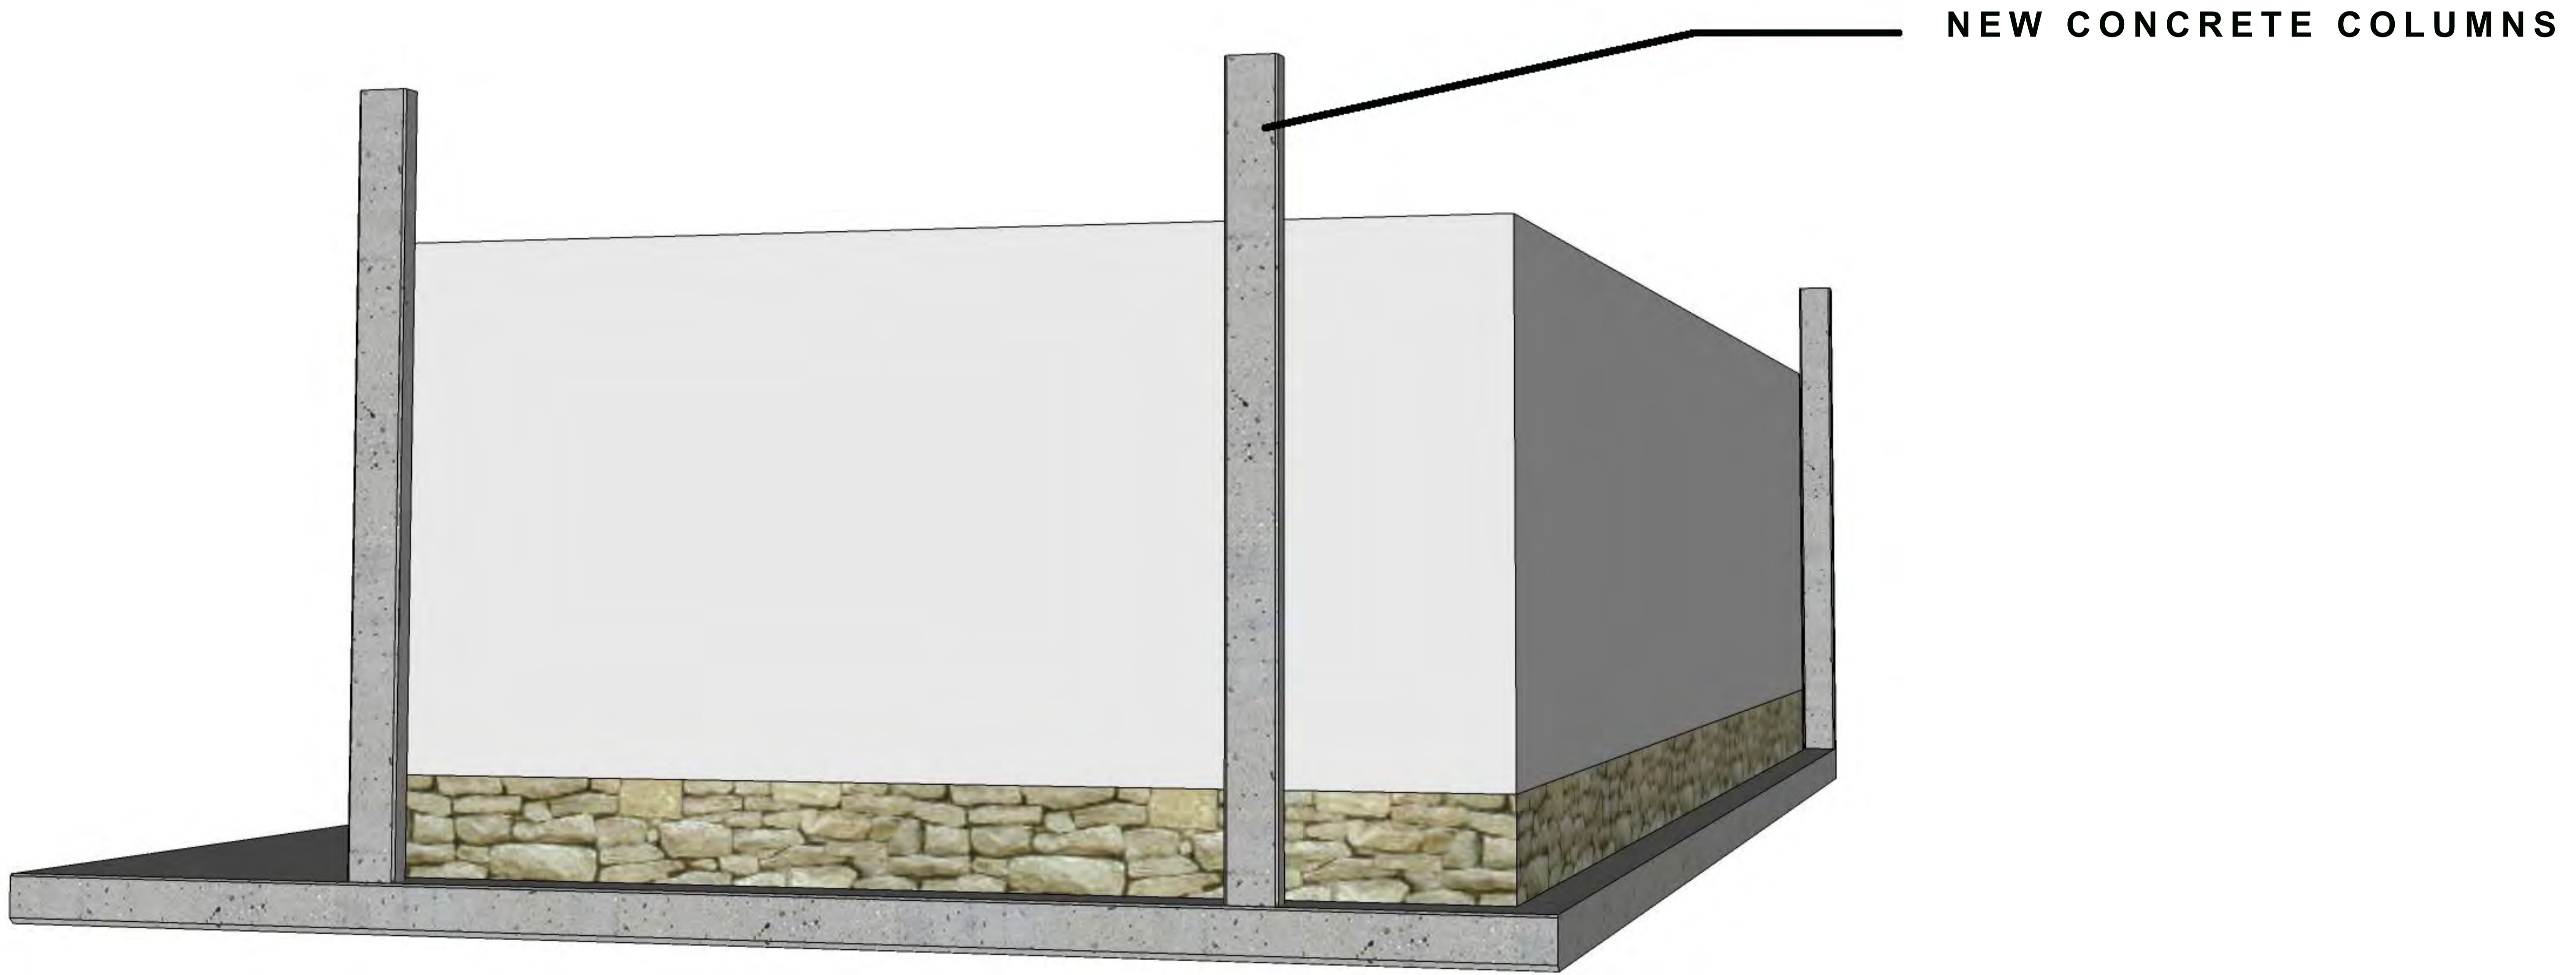

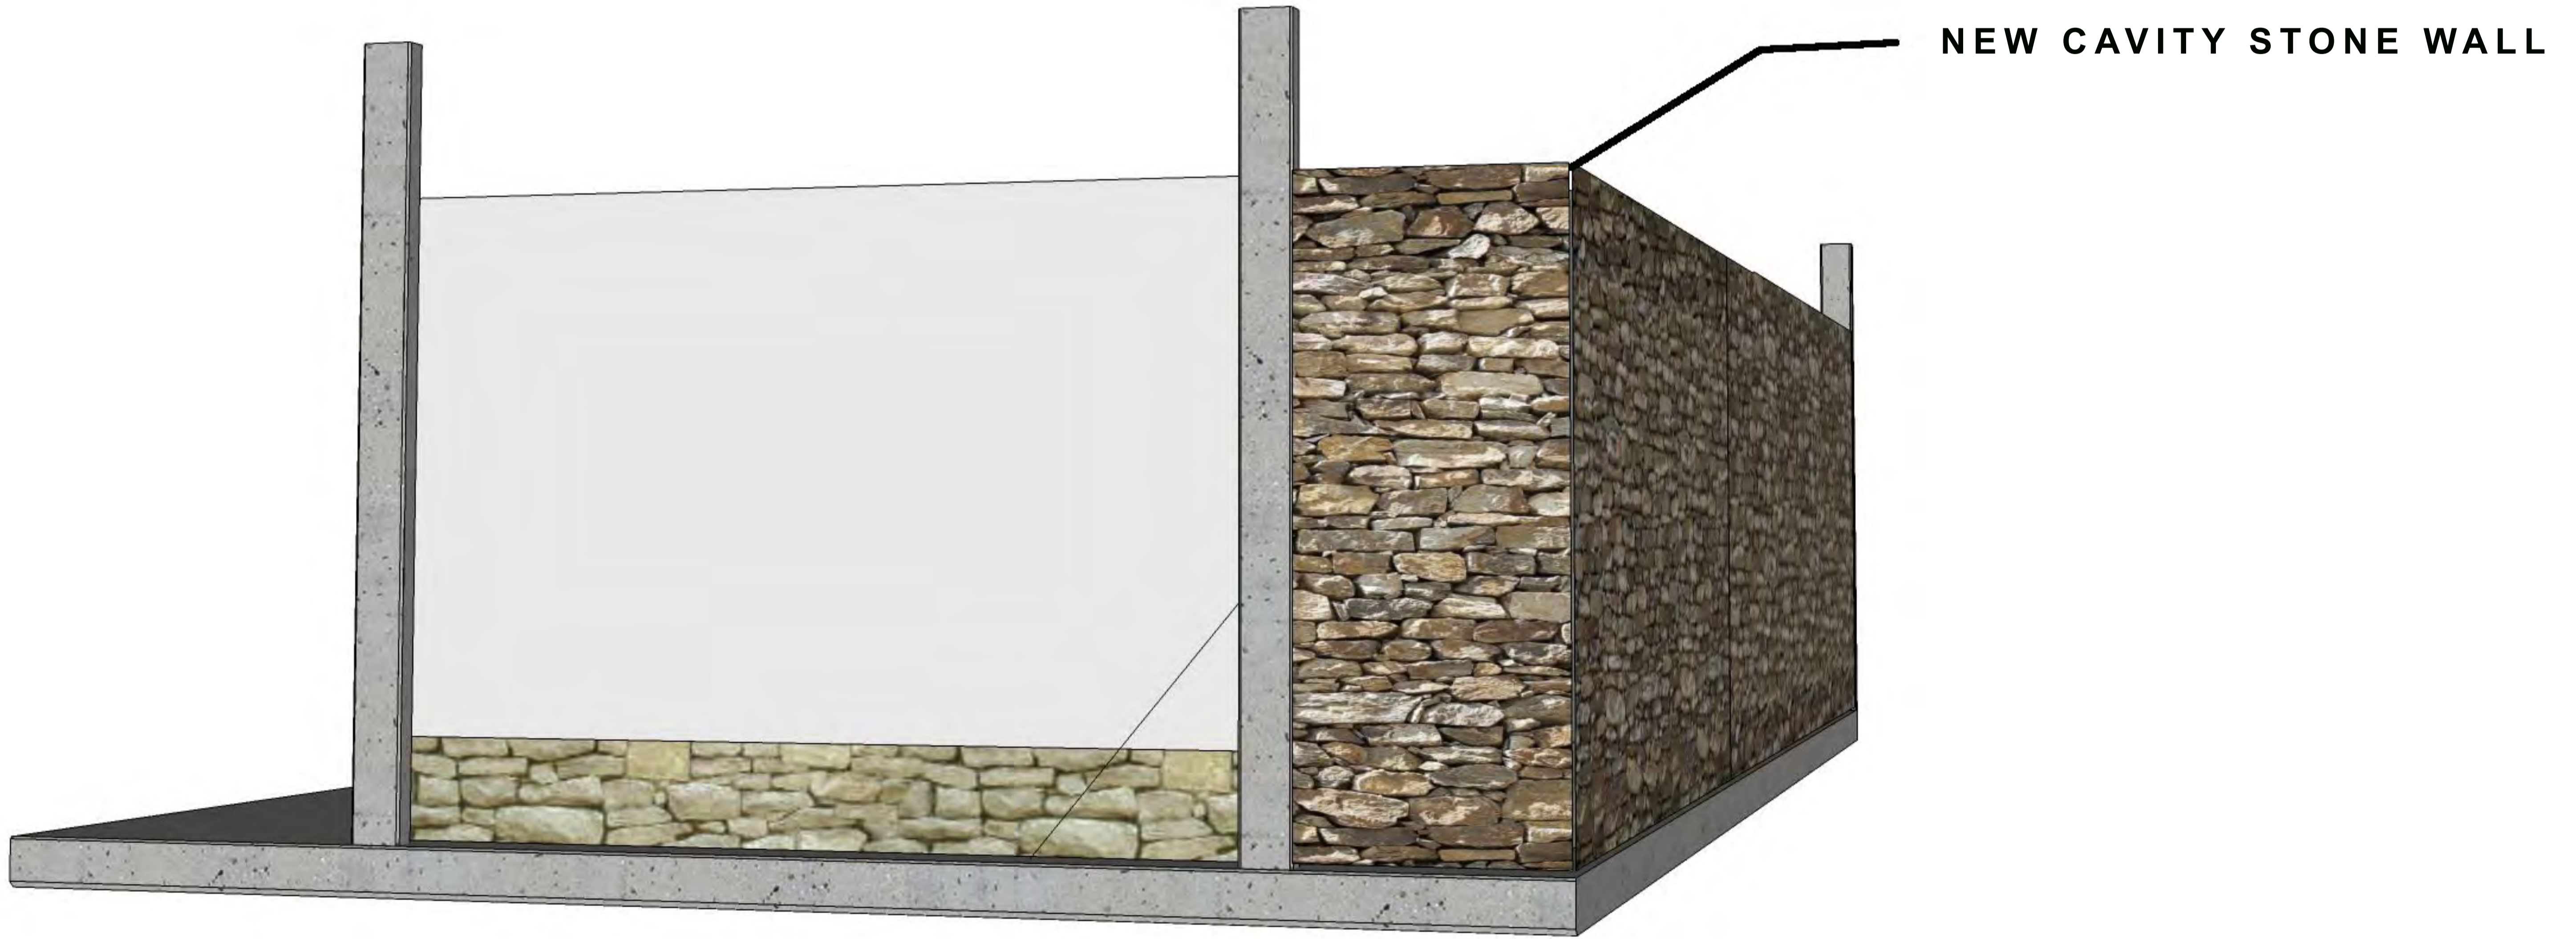


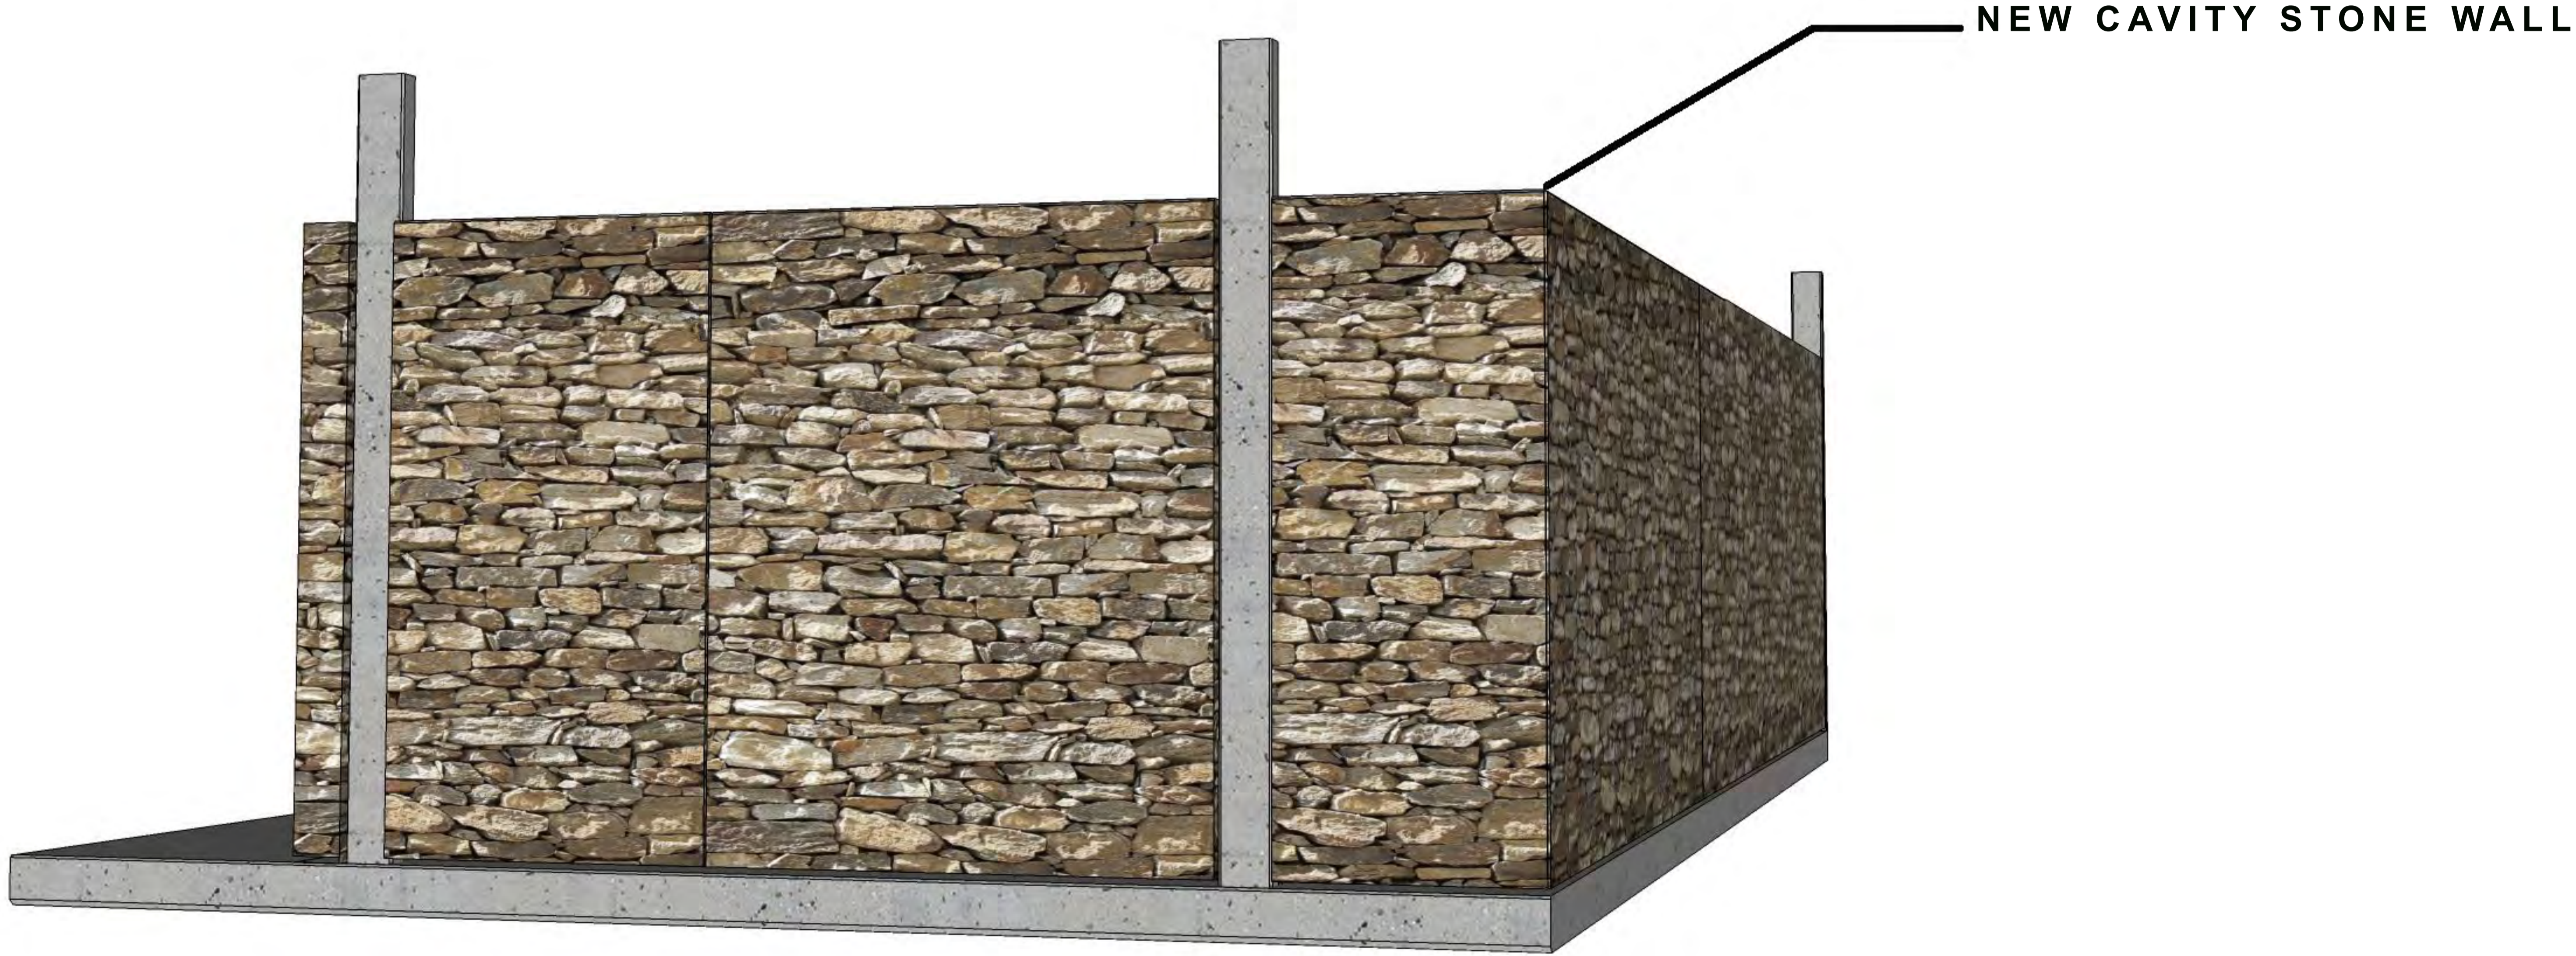

NEW CAVITY STONE WALL

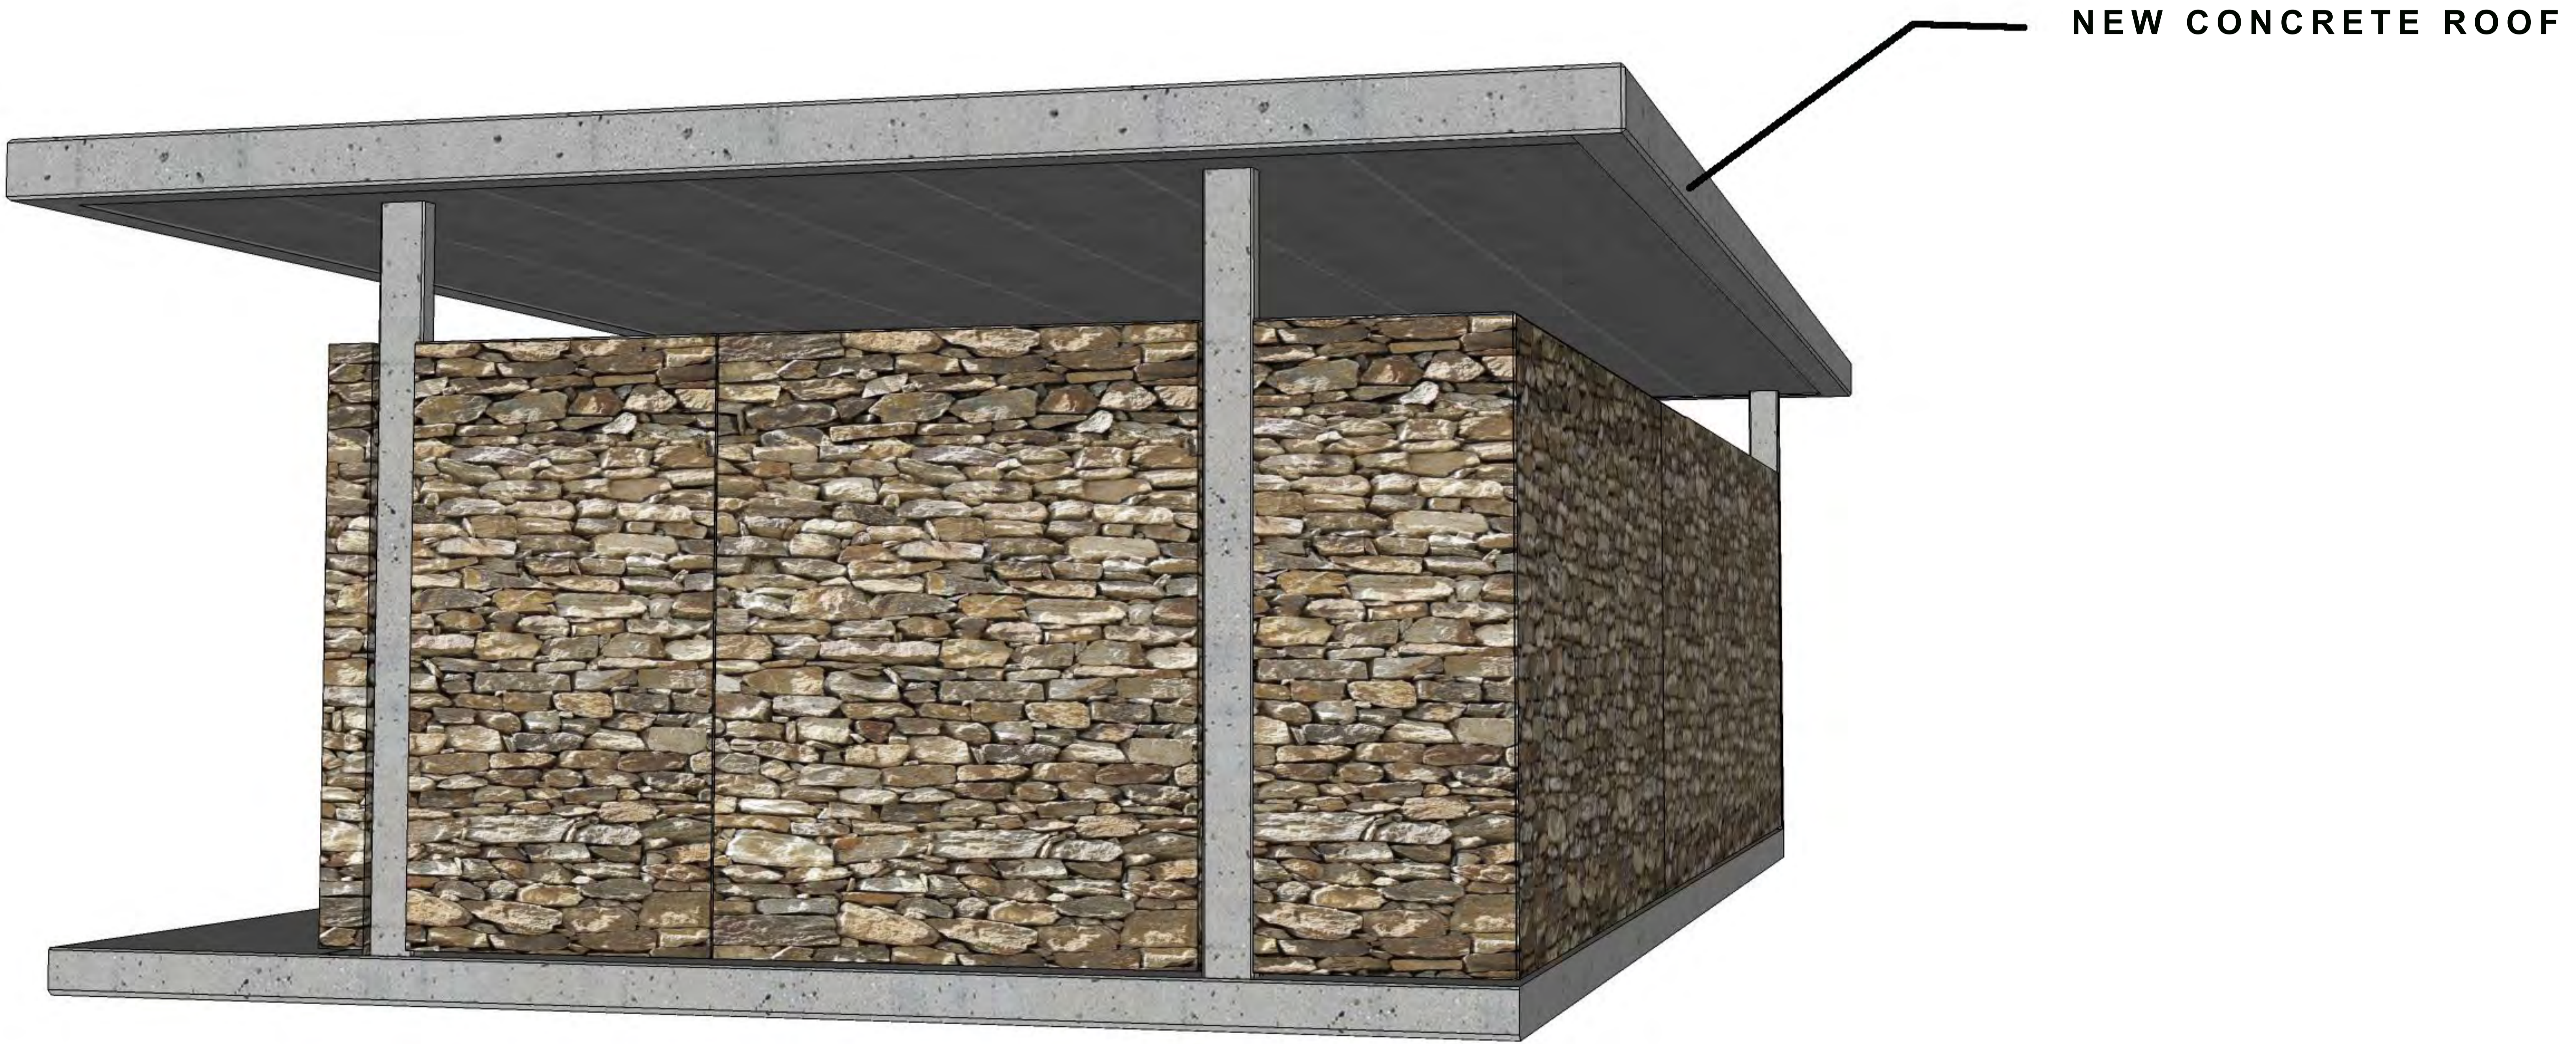

NEW CONCRETE ROOF

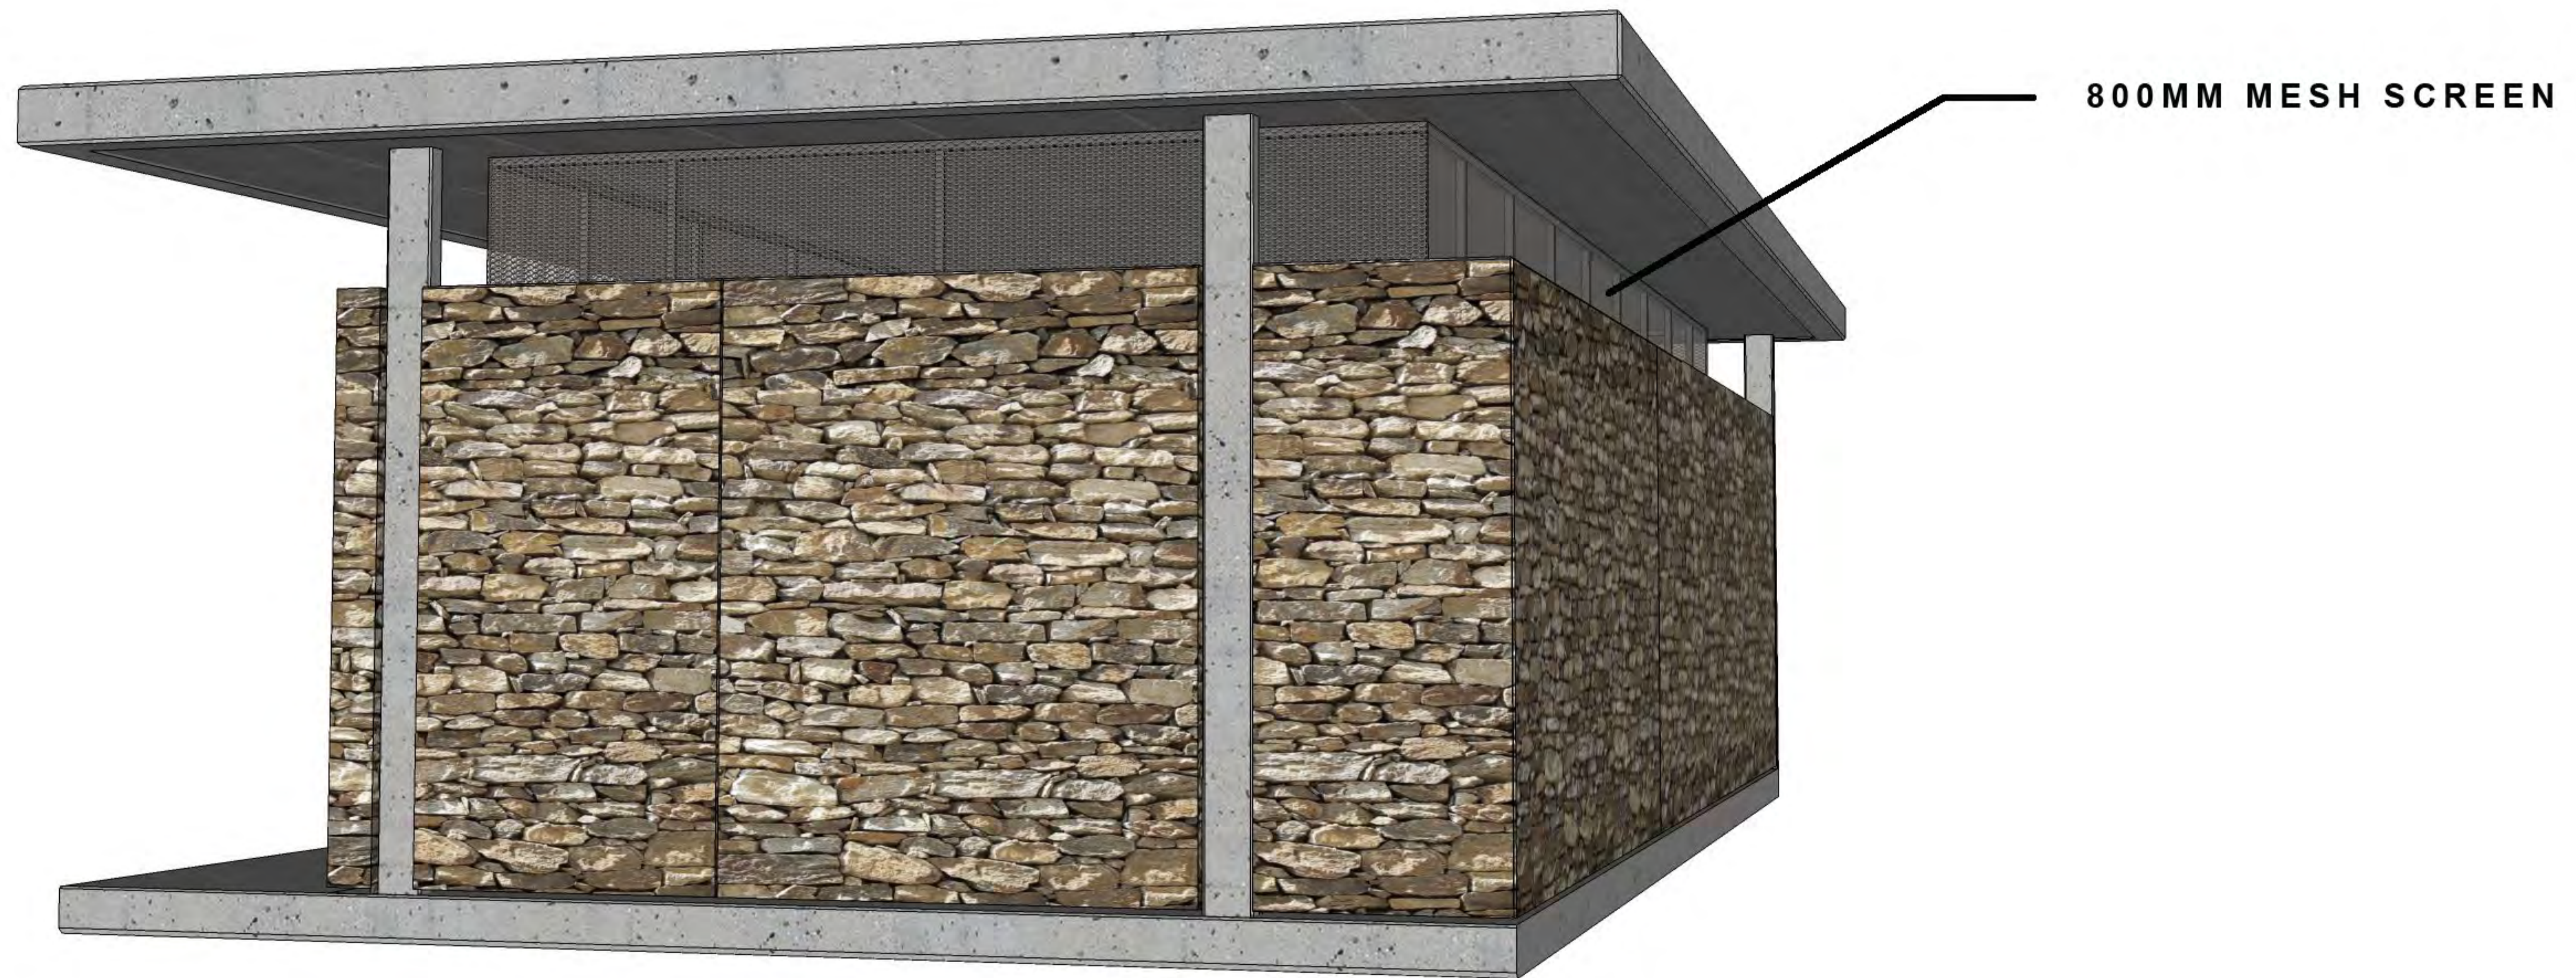

800MM MESH SCREEN



