


**03. New Ablution block and Guardhouse,
Tumeng Water falls**

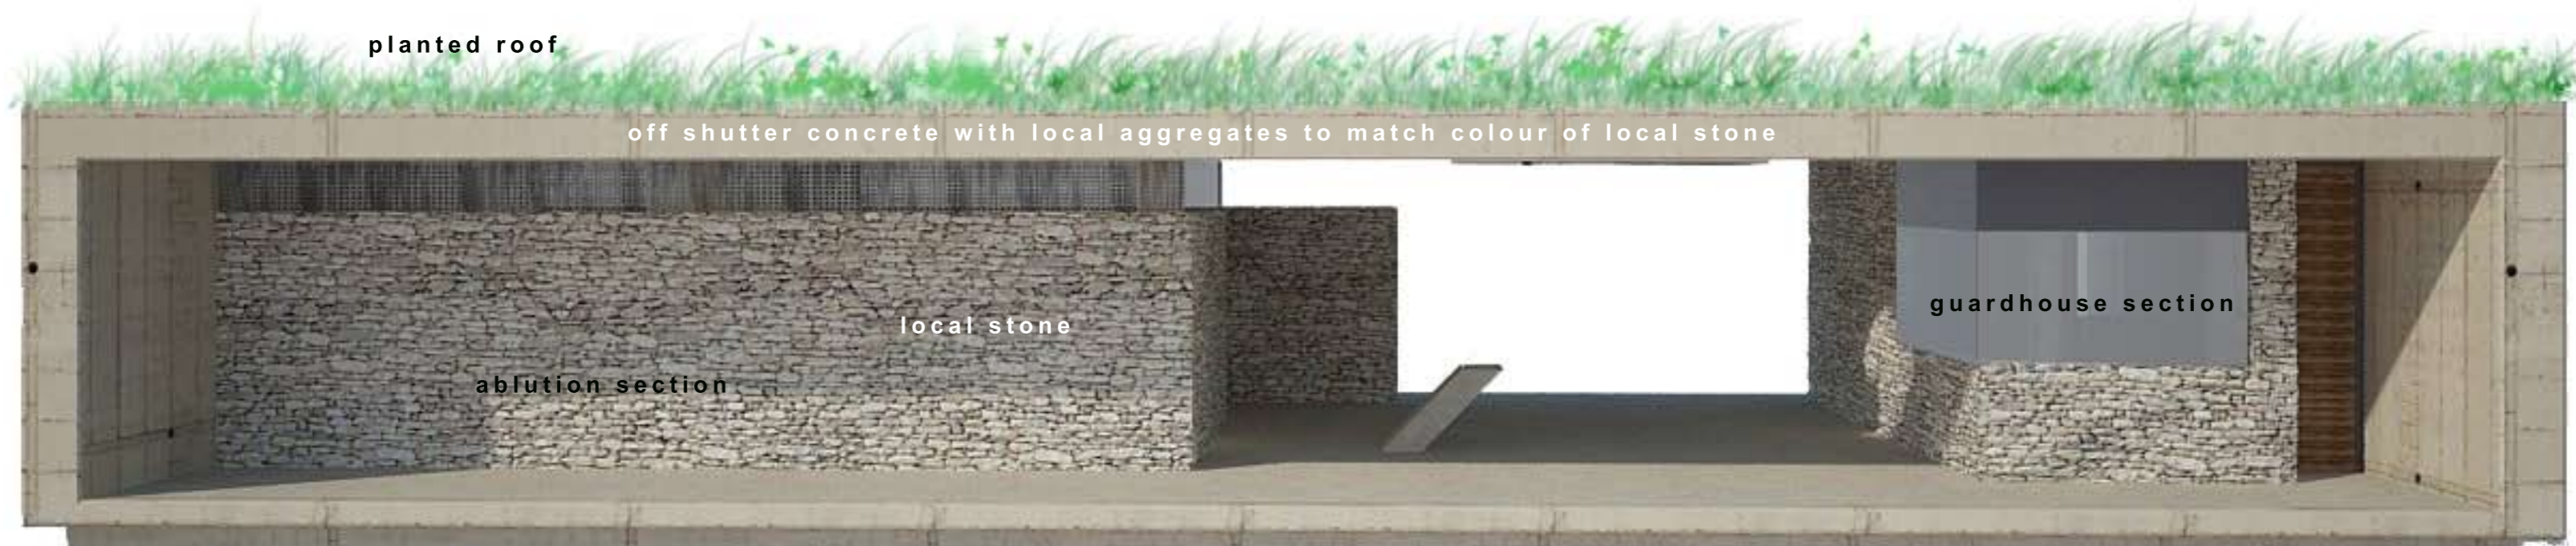


planted roof

off shutter concrete with local aggregates to match colour of local stone

local stone

ablution section

guardhouse section

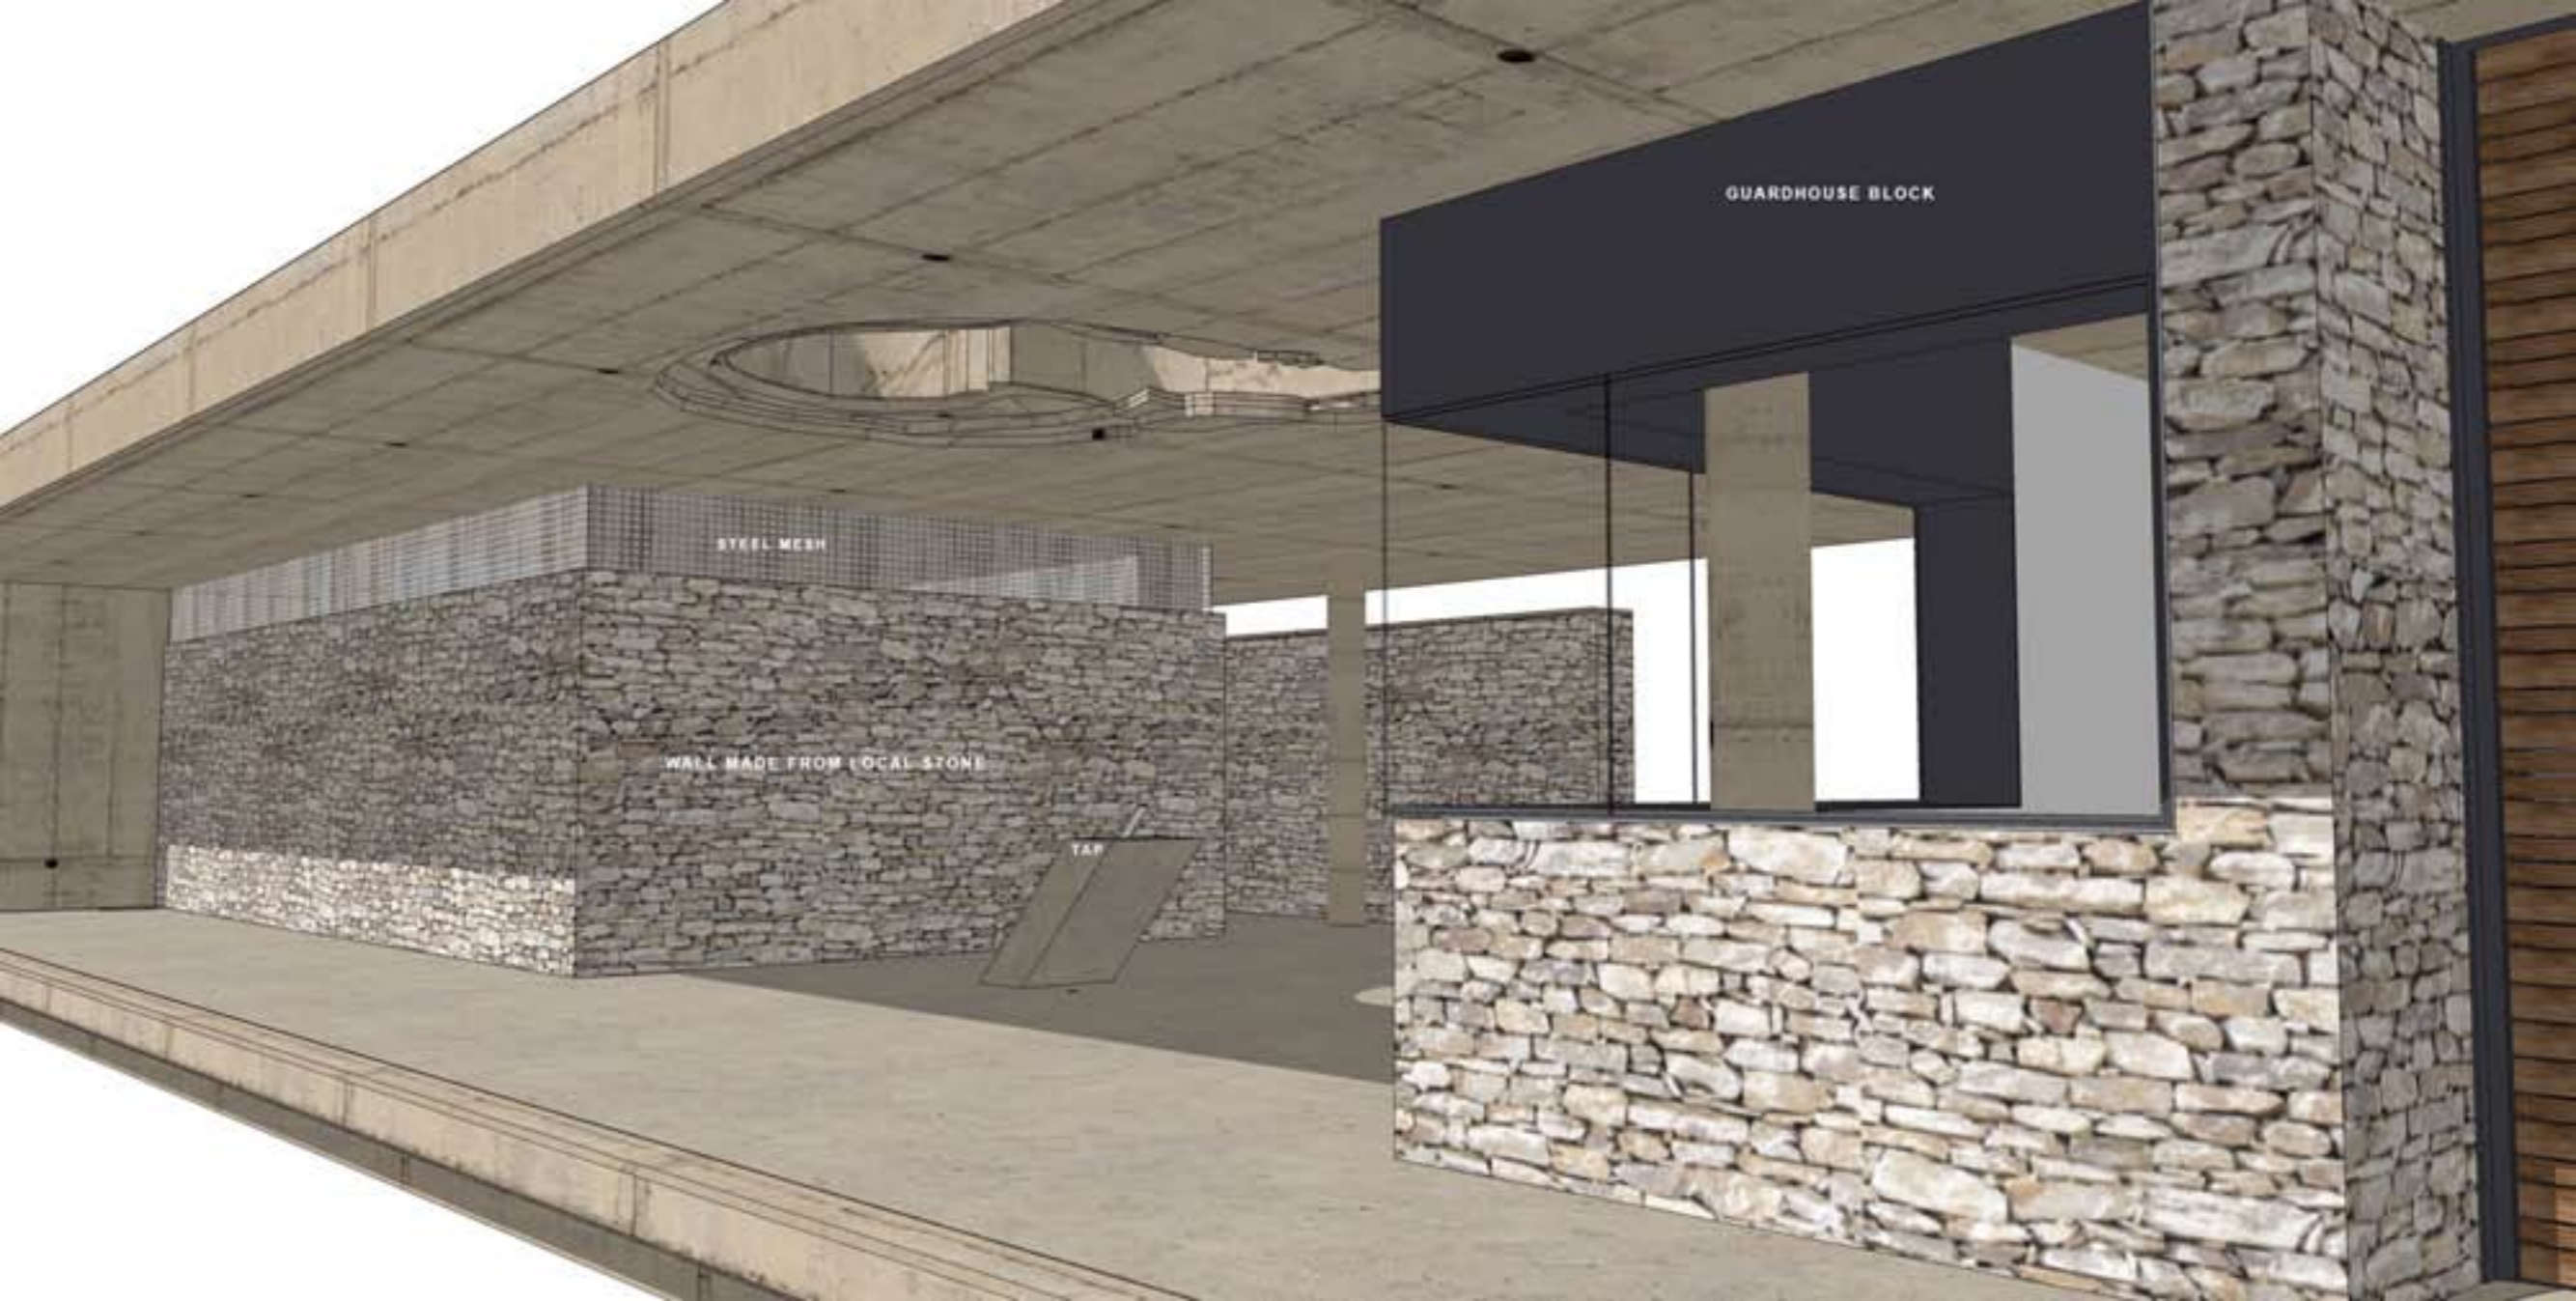

GUARDHOUSE BLOCK



STEEL MESH

WALL MADE FROM LOCAL STONE

TAR





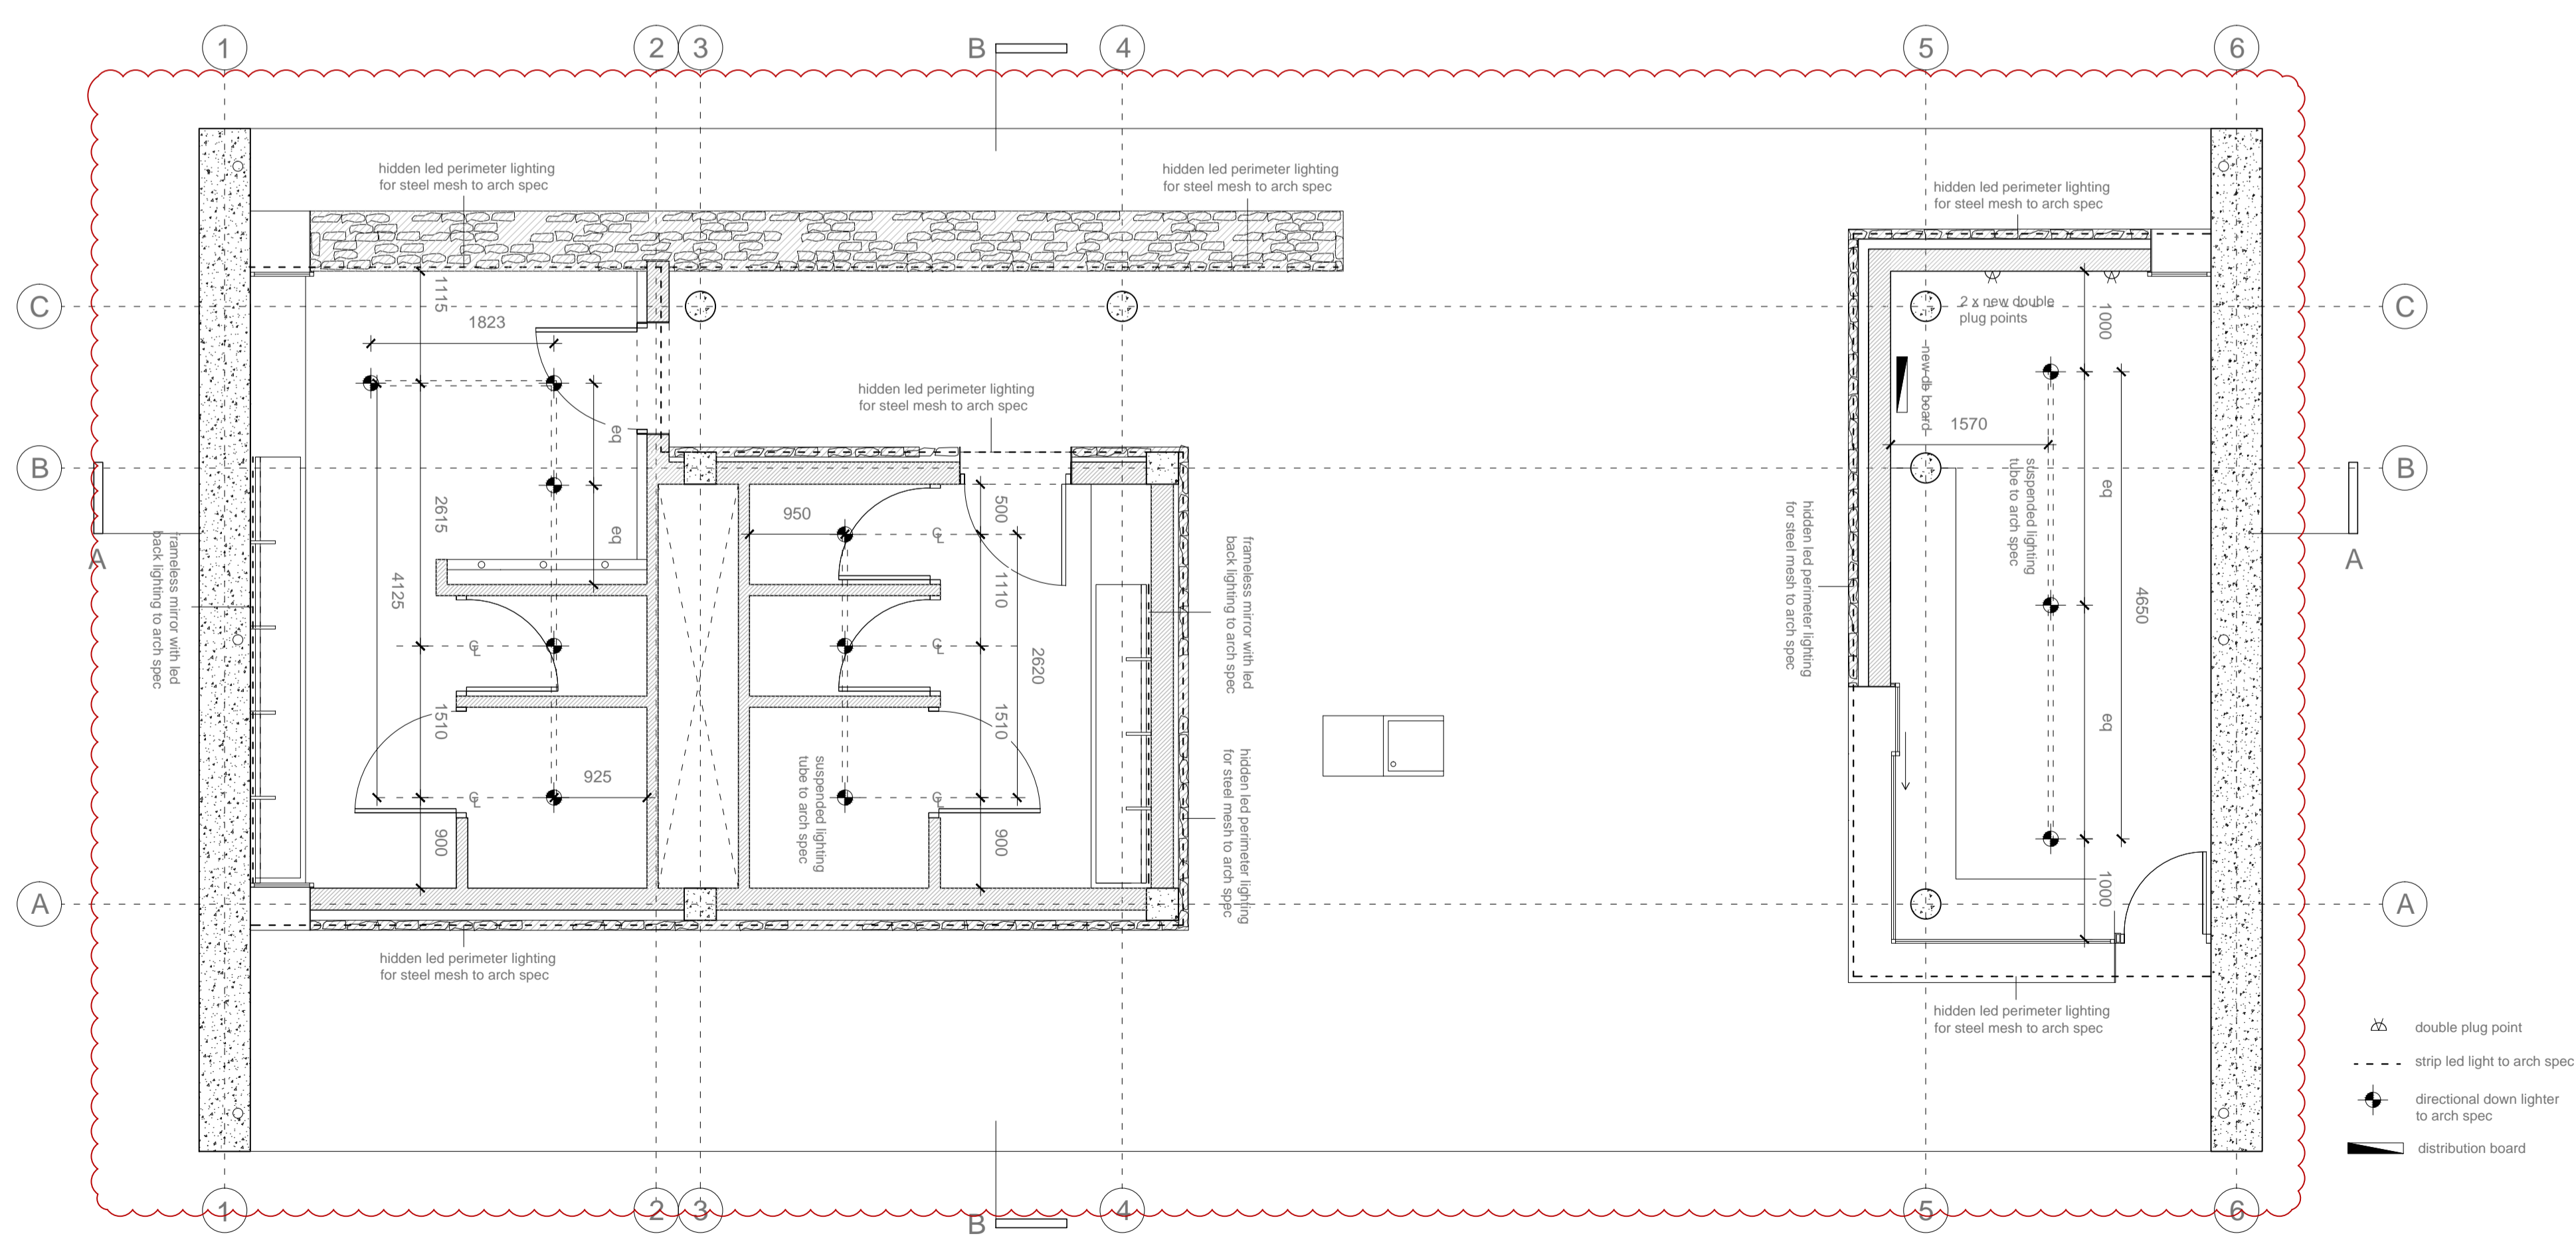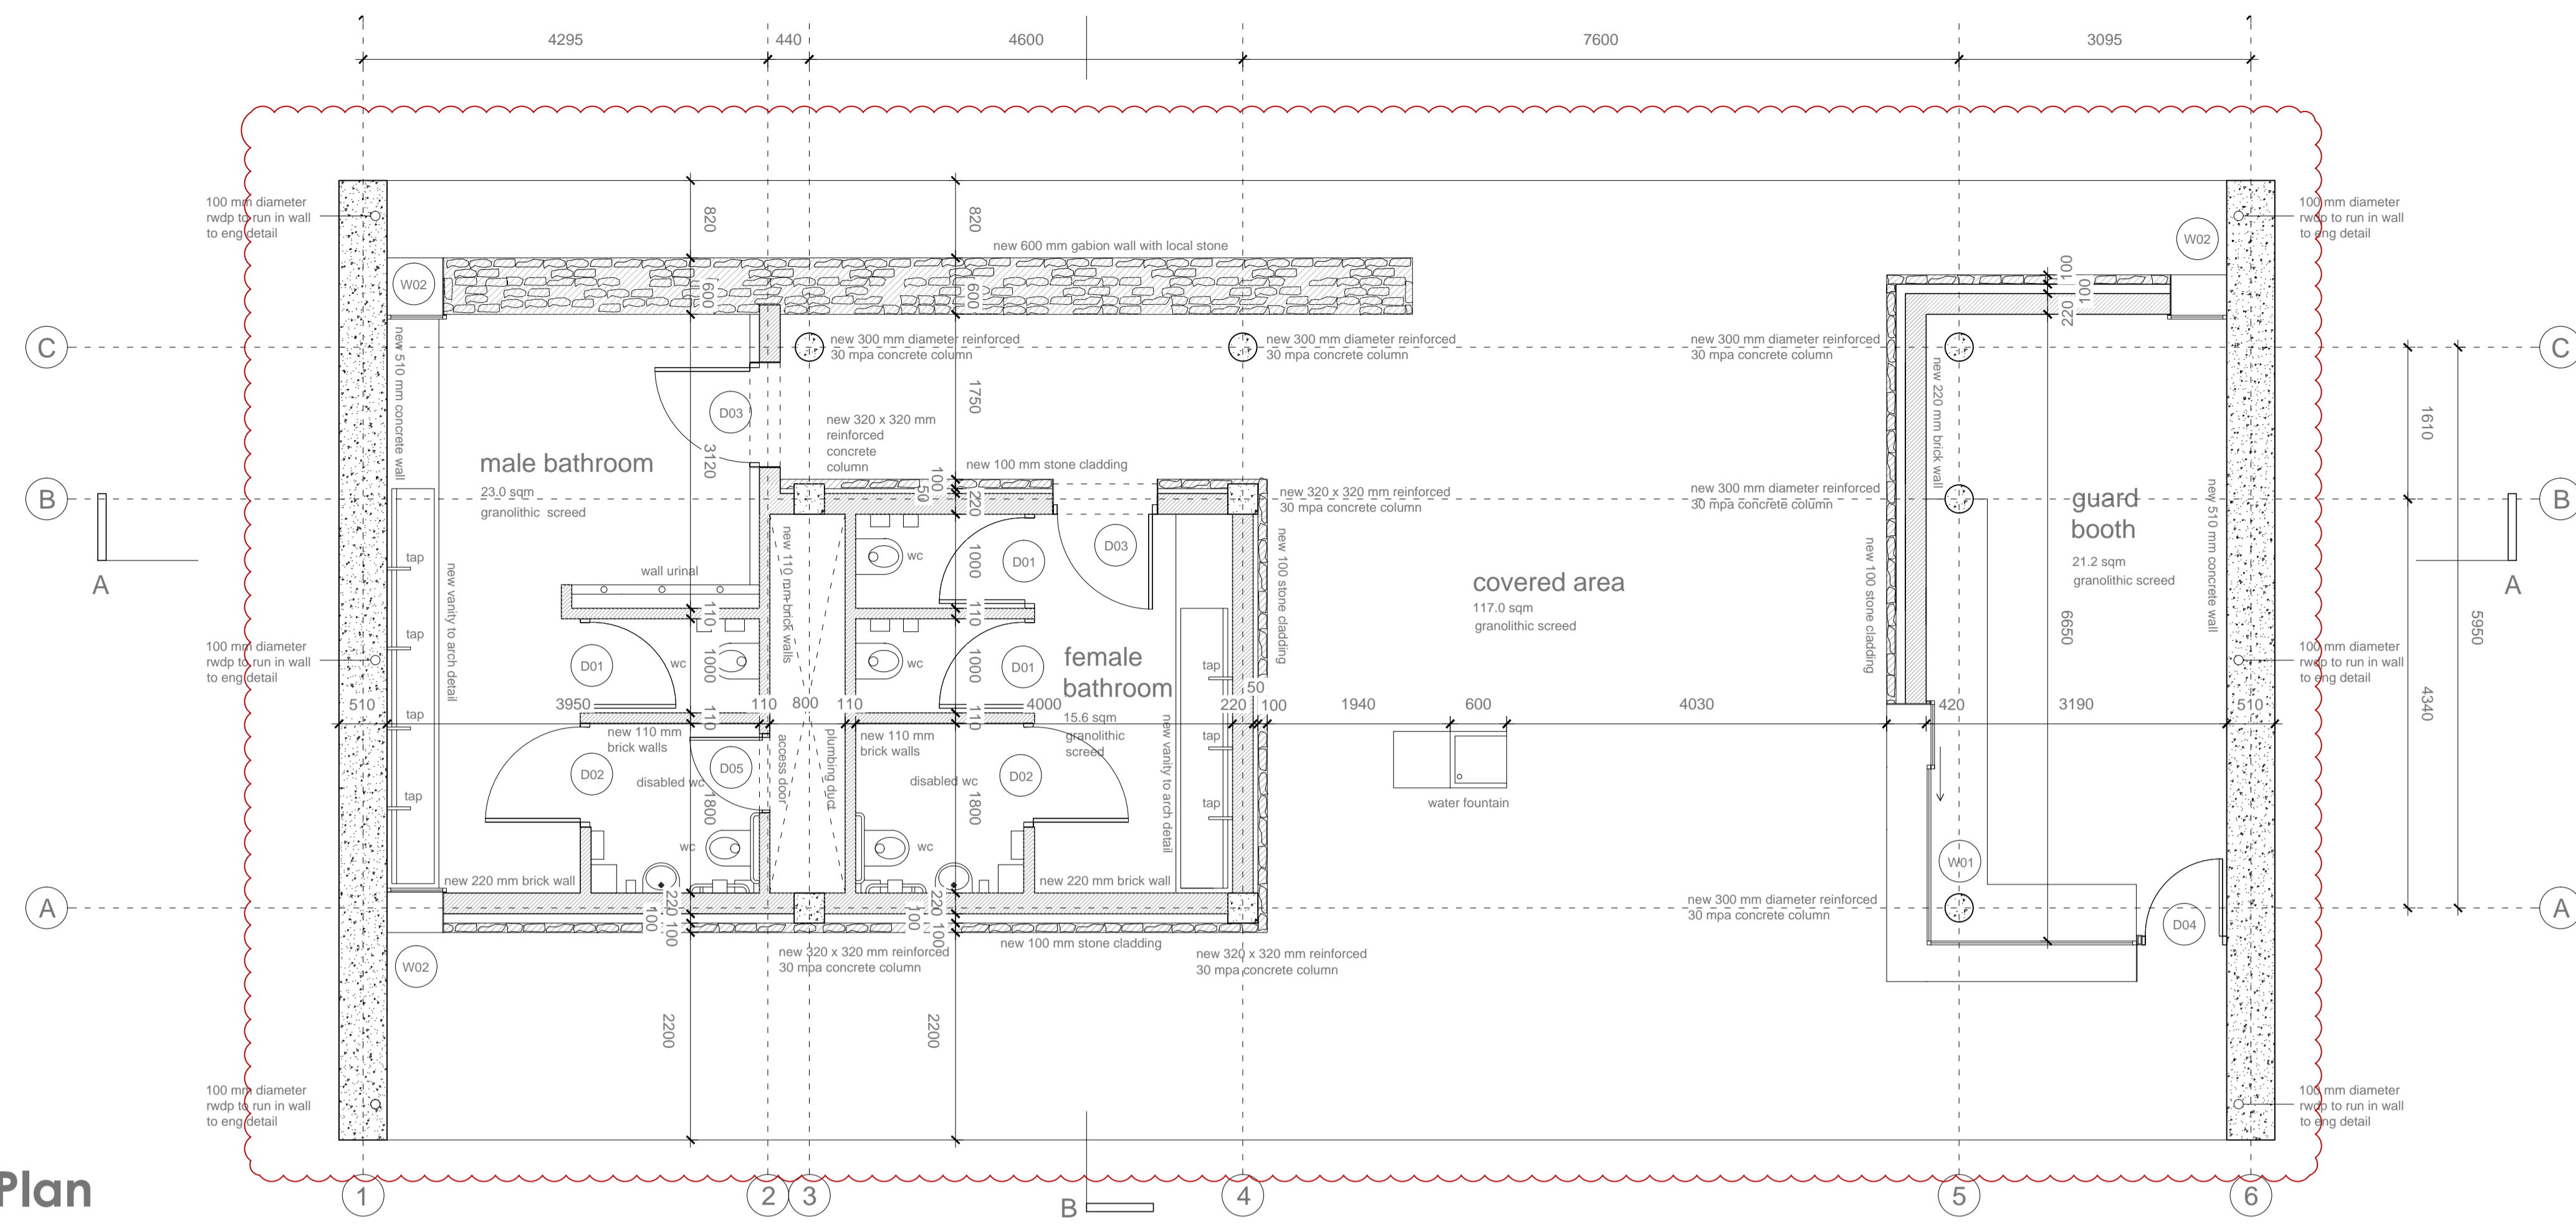

millimeters unless otherwise stated.

- This drawing must be read in conjunction with all other the relevant drawings and specifications.
- All dimensions and levels must be checked on site by the contractor before putting work in.
- Any discrepancies on the drawings are to be brought to the architects attention by the contractor before putting work in.
- The contractor must obtain the architects' written confirmation of any instructions which involve a variation to the contract before putting work in hand.
- All voids, suspended ceilings and partitions to be rodent proof in accordance with the Government rodent proofing regulations.
- All mechanical and electrical work is to be done in accordance with the National Building Regulations.
- Contractors and sub-contractors are to check all site dimensions and levels before commencing work.
- Figured dimensions to be taken in preference to scale dimensions.
- The architects are to be notified of any variations.
- The design of this drawing is the copyright of the architects.
- Each contractor shall be responsible for ensuring the structural stability of all components of his work and ascertain that the main structure is capable of supporting all loads applied thereto.
- Brickwork ties & central joint by structural engineer

specific notes

NO	DATE	DESCRIPTION	BY
A	2014.02.06	ISSUED FOR INFORMATION	MS
B	2014.02.12	ISSUED FOR INFORMATION	MS
C	2014.02.17	ISSUED FOR INFORMATION	MS
D	2014.02.21	ISSUED FOR INFORMATION	MS

client

THE INDEPENDENT DEVELOPMENT TRUST

architects

mashabane rose associates

architects . urban designers . planners

Tel: +27 11 488 1057 Fax: +27 11 488 1997 email: mra@idm.co.za www.mashabanerose.co.za

CONSULTANTS	service	contact
IDT	implementing agent	ALFRED SAPALA-KAMOHOT tel: +27 97 973 3411 email: info@idm.co.za
MRA	architect	PIEL MASHABANE tel: 011 488 1057 cell: 079 551 8551 email: p.mashabane@mashabanerose.co.za
	architect	DAVID BAANDA tel: 011 488 1057 cell: 079 551 8551 email: g.baanda@mashabanerose.co.za
ILISO CONSULTING	civil engineer/ wet services	KOENET SKOPE tel: 011 488 1057 cell: 082 799 9545 email: koen@iliso.com
THEMBA CONSULTING	structural engineer	KARL BALET tel: 011 224 7380 cell: 083 674 1667 email: karl@themba.co.za
	mechanical engineer	EMILE COETZER tel: 011 781 426 cell: 083 717 3302 email: emile@themba.co.za
	electrical engineer	DIABO KOMARE tel: 011 781 426 cell: 082 774 4712 email: diabo@themba.co.za
MMQS	quantity surveyor	HEMBA MOTO tel: cell: email: themba@mmqs.co.za

APPROVALS	SIGNATURES

Locality plan


drawing title

Taung skull heritage site
ABLUTION BLOCKS - TUMENG
FOR TENDER

scale	drawn	first issue
1:50 @ A1	MS	2014.02.06
drawing number	revision no.	
265_AB_CD-100	D	
project no.	project	
265	TAUNG SKULL HERITAGE	


Roof Plan

SCALE 1:50 @ A1

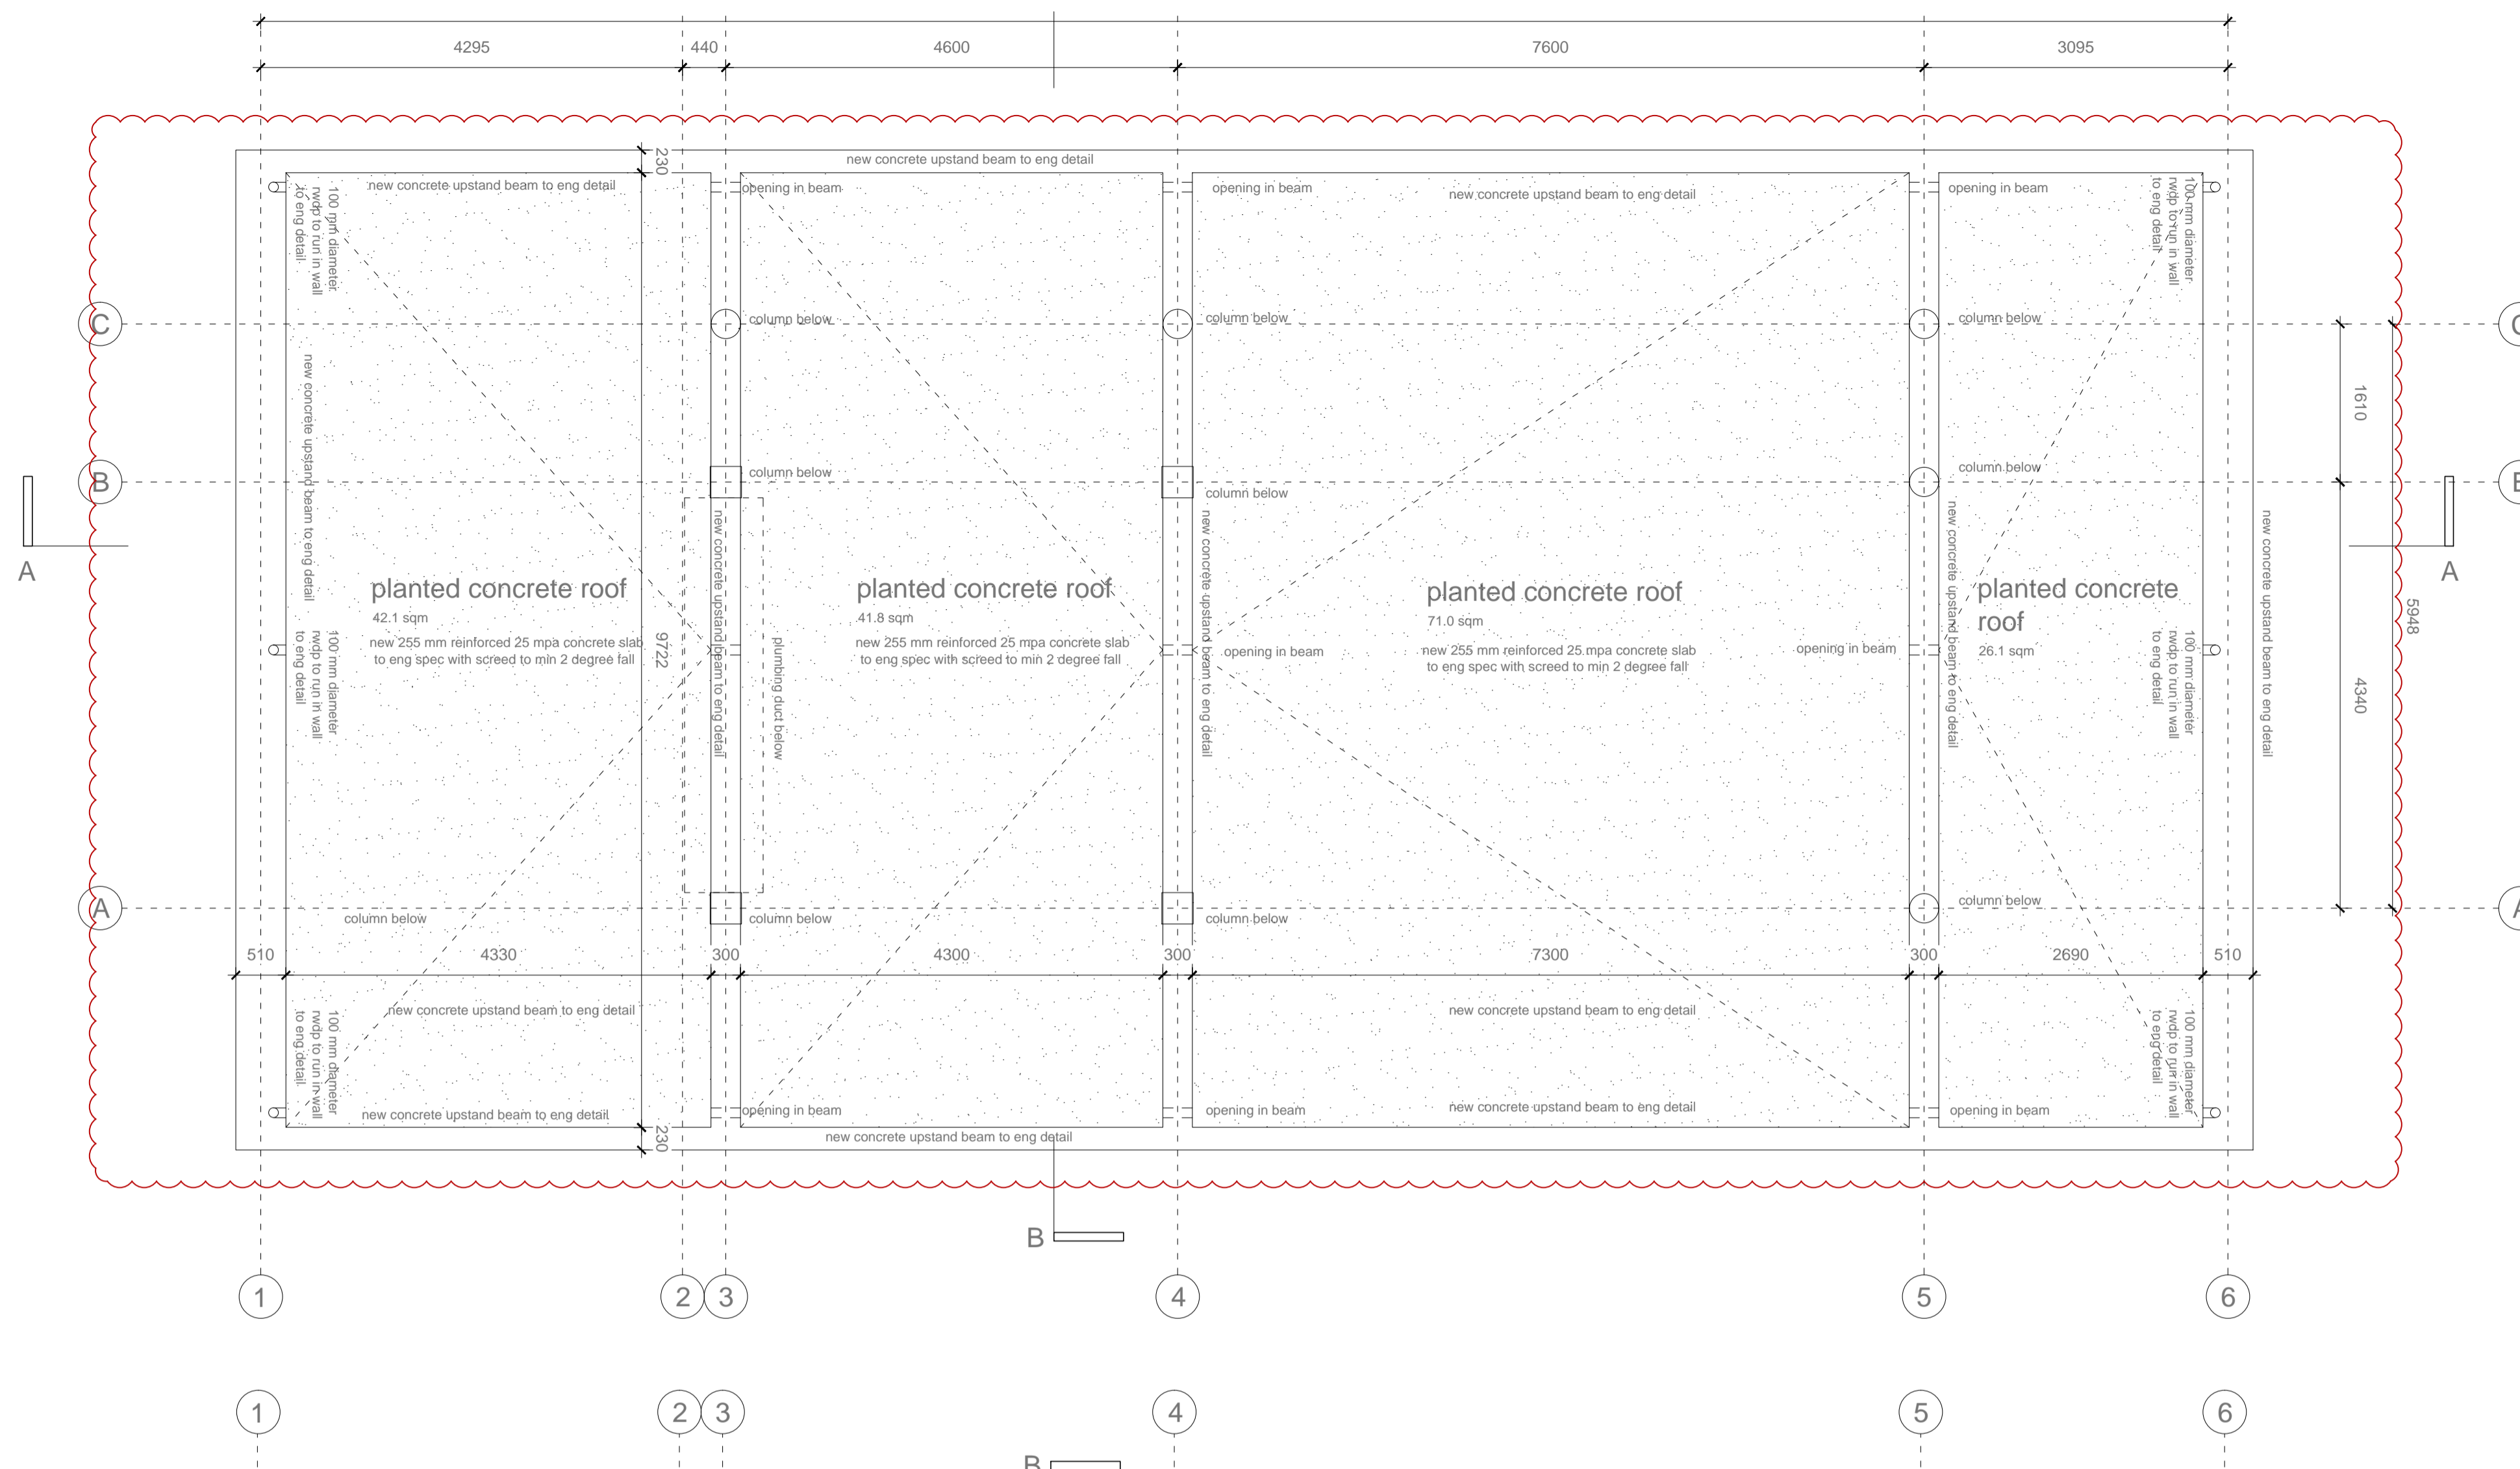

Foundation Plan

SCALE 1:50 @ A1

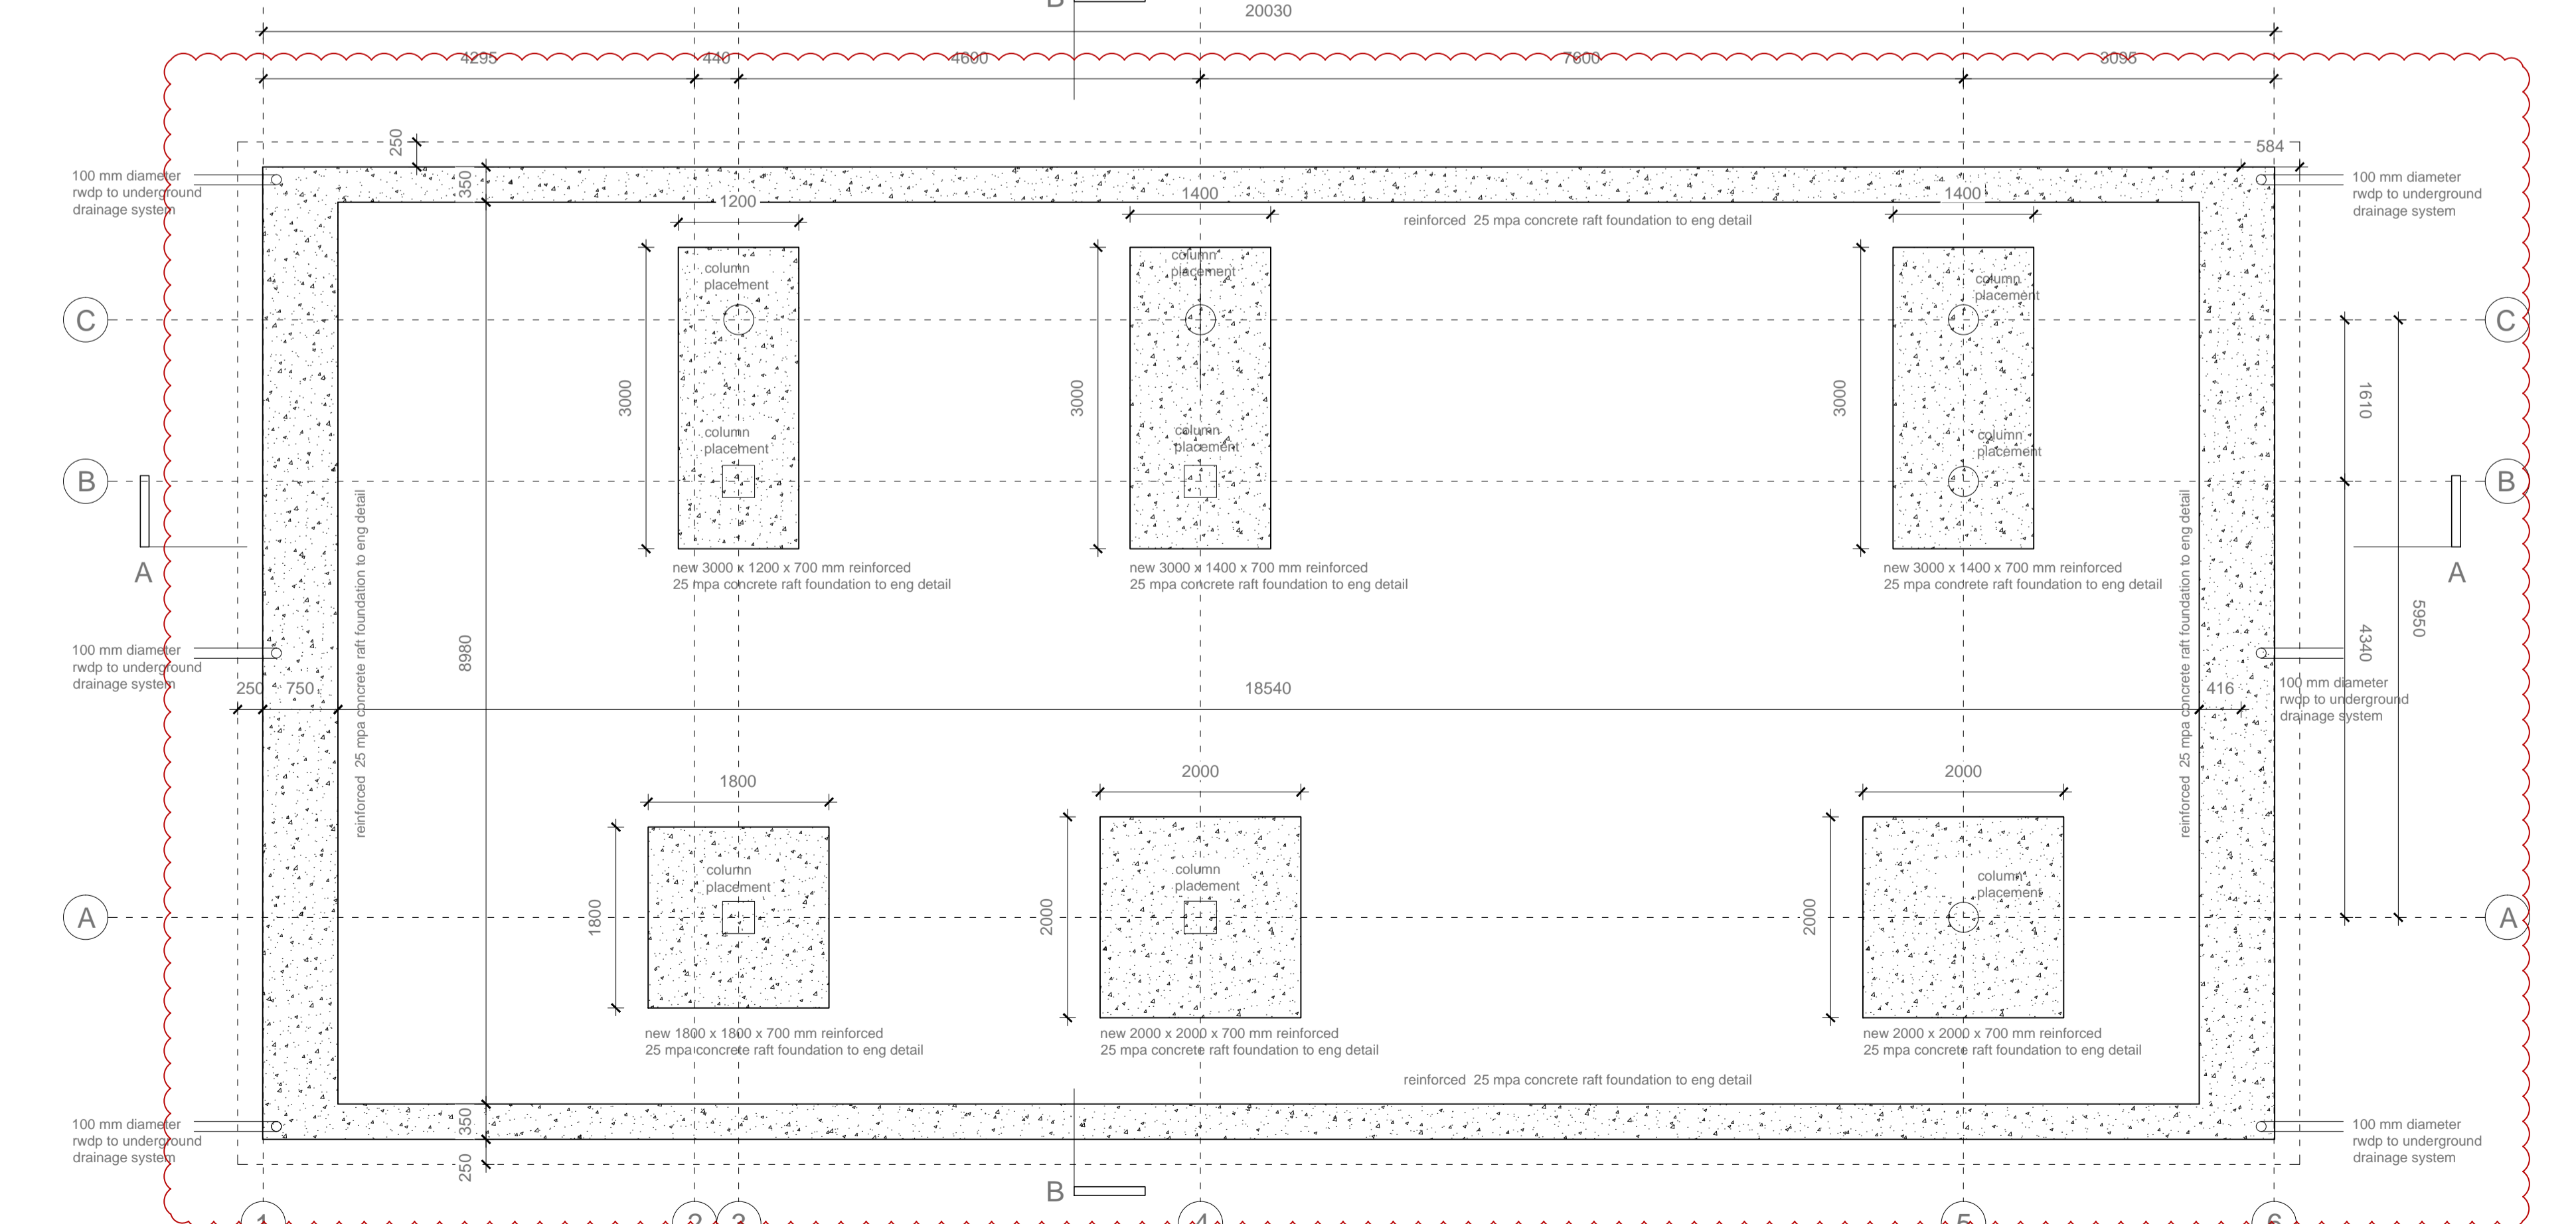

- millimeters unless otherwise stated.
- This drawing must be read in conjunction with all other the relevant drawings and specifications.
- All dimensions and levels must be checked on site by the contractor before putting work in
- Any discrepancies on the drawings are to be brought to the architects attention by the contractor before putting work in.
- The contractor must obtain the architects' written confirmation of any instructions which involve a variation to the contract before putting work in hand.
- All voids, suspended ceilings and partitions to be rodent proof in accordance with the Government rodent proofing regulations.
- All mechanical and electrical work is to be done in accordance with the National Building Regulations.
- Contractors and sub-contractors are to check all site dimensions and levels before commencing work.
- Figured dimensions to be taken in preference to scale dimensions.
- The architects are to be notified of any variations.
- The design of this drawing is the copyright of the architects.
- Each contractor shall be responsible for ensuring the structural stability of all components of his work and ascertain that the main structure is capable of supporting all loads applied thereto.
- Brickwork ties & central joint by structural engineer

specific notes

NO	DATE	DESCRIPTION	BY
A	2014.02.17	ISSUED FOR INFORMATION	MS
B	2014.02.21	ISSUED FOR INFORMATION	MS

client

THE INDEPENDENT DEVELOPMENT TRUST

architects

mashabane rose associates

architects, urban designers, planners

Tel: +27 11 488 1057 Fax: +27 11 488 1997 email: info@idm.co.za www.mashabanerose.co.za

CONSULTANTS	service	contact
IDT	implementing agent	ALFRED JAYALA KANCOBE tel: +27 11 488 1057 email: info@idm.co.za
MRA	architect	PIEL MASHABANE tel: +27 11 488 1057 email: info@mashabanerose.co.za
	architect	SHARIF BAANDA tel: +27 11 488 1057 email: info@mashabanerose.co.za
LISO CONSULTING	civil engineer/ wet services	KOENIG SCORPE tel: +27 11 488 1057 email: info@liso.co.za
THEMBA CONSULTING	structural engineer	KARL BALET tel: +27 11 254 7380 email: info@themba.co.za
DIHLASE	mechanical engineer	EMILE COETZER tel: +27 11 781 4268 email: info@dihlase.co.za
	electrical engineer	DIABO KOWANE tel: +27 11 781 4268 email: info@dihlase.co.za
MMQS	quantity surveyor	HELENA WOTD tel: +27 11 781 4268 email: info@mmqs.co.za

APPROVALS	SIGNATURES

Locality plan

drawing title

Taung skull heritage site
ABLUTION BLOCKS - TUMENG
FOR TENDER

scale	drawn	first issue
1:50 @ A1	MS	2014.02.17

drawing number

265_AB_CD-101

revision no.

B


project no.

265

project


TAUNG SKULL HERITAGE

- millimeters unless otherwise stated.
- This drawing must be read in conjunction with all other the relevant drawings and specifications.
- All dimensions and levels must be checked on site by the contractor before putting work in.
- Any discrepancies on the drawings are to be brought to the architects attention by the contractor before putting work in.
- The contractor must obtain the architects' written confirmation of any instructions which involve a variation to the contract before putting work in hand.
- All voids, suspended ceilings and partitions to be rodent proof in accordance with the Government rodent proofing regulations.
- All mechanical and electrical work is to be done in accordance with the National Building Regulations.
- Contractors and sub-contractors are to check all site dimensions and levels before commencing work.
- Figured dimensions to be taken in preference to scale dimensions.
- The architects are to be notified of any variations.
- The design of this drawing is the copyright of the architects.
- Each contractor shall be responsible for ensuring the structural stability of all components of his work and ascertain that the main structure is capable of supporting all loads applied thereto.
- Brickwork ties & central joint by structural engineer

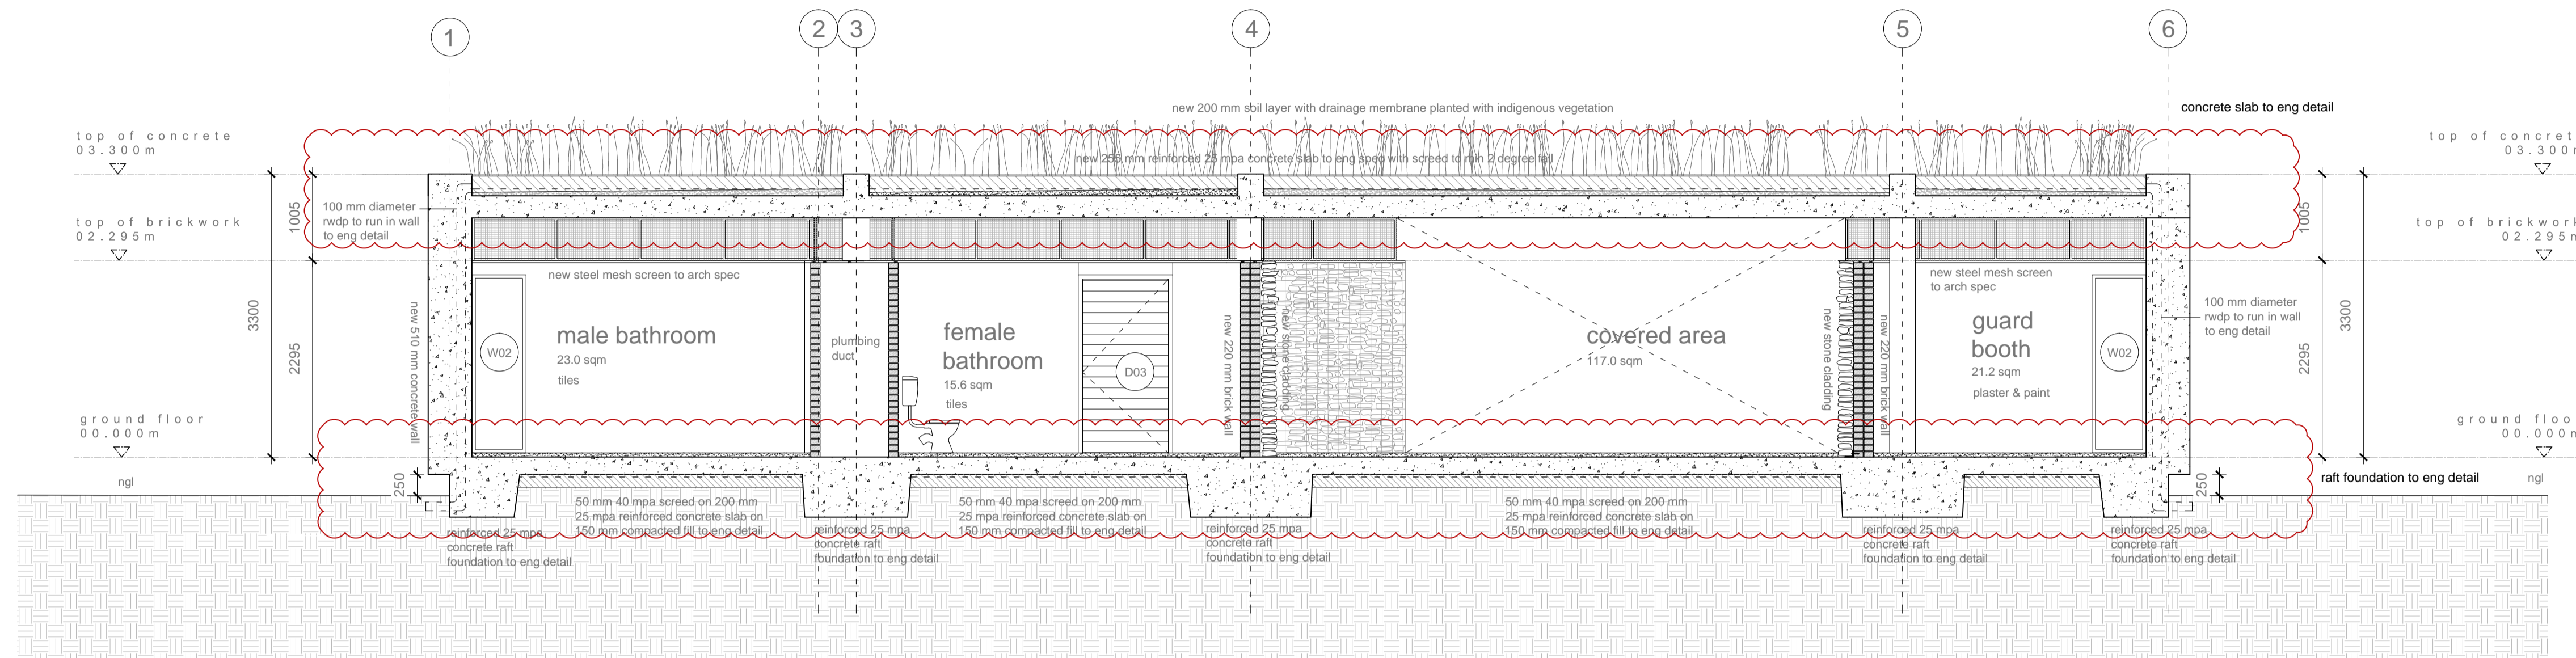

Section AA

SCALE 1:50 @ A1

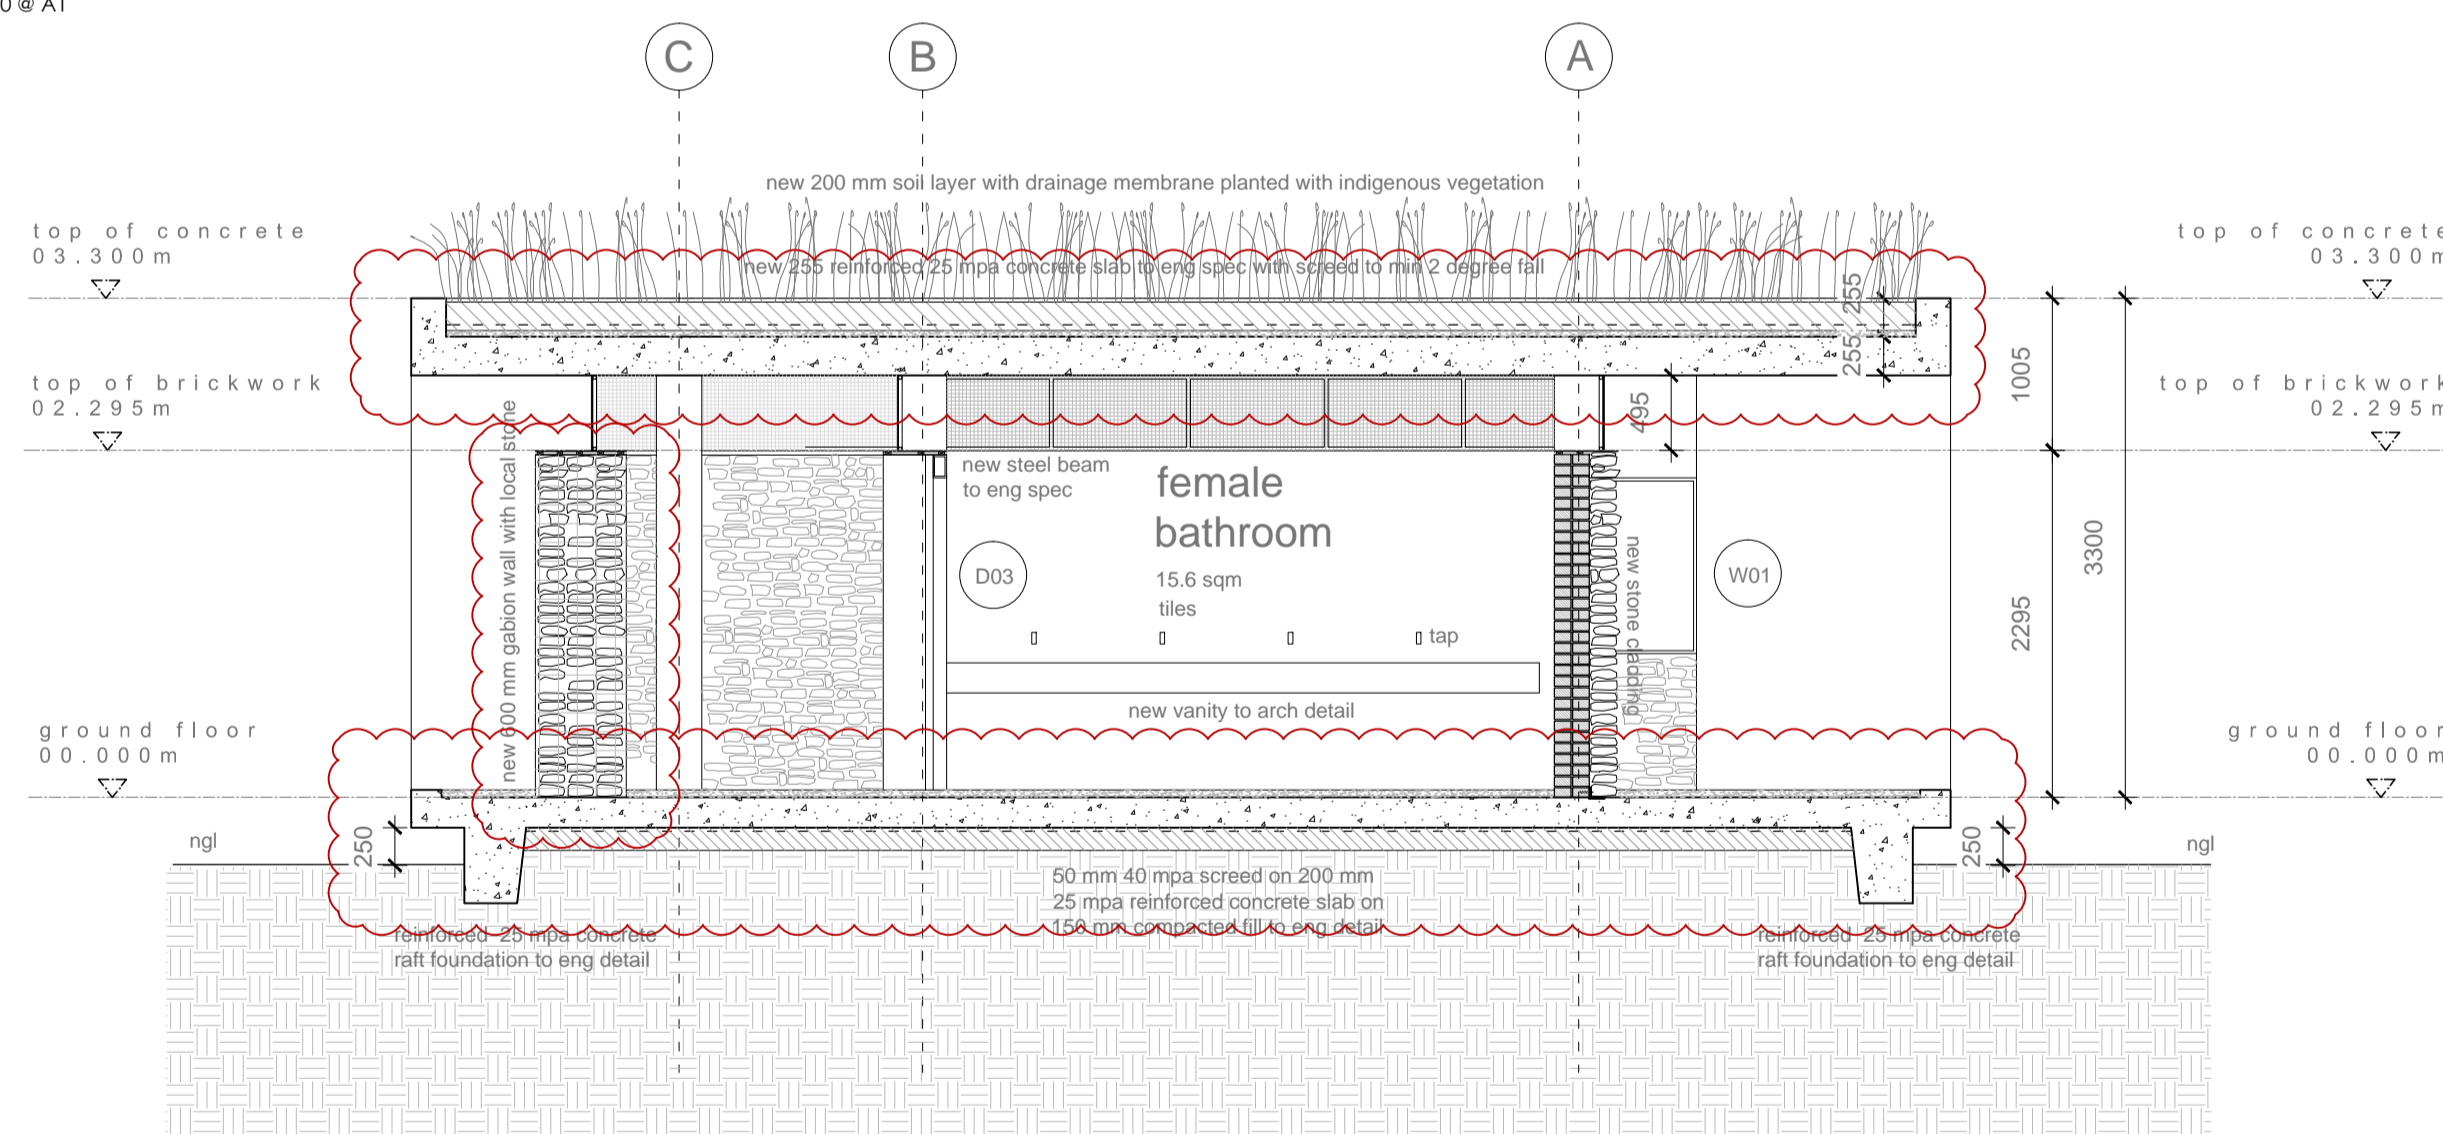


Section BB

SCALE 1:50 @ A1

preliminary detail for new window for tender

Window Detail

SCALE 1:10 @ A1

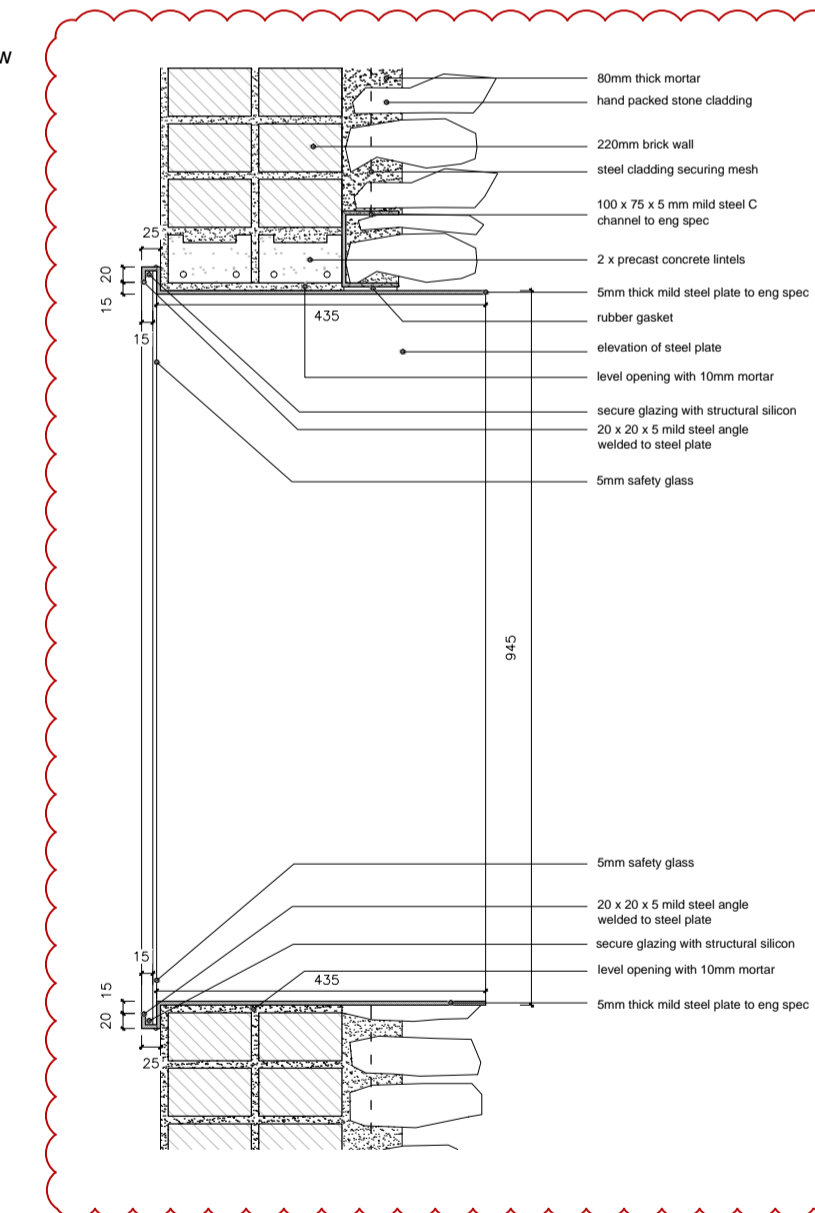

specific notes

NO	DATE	DESCRIPTION	BY
A	2014.02.06	ISSUED FOR INFORMATION	MS
B	2014.02.12	ISSUED FOR INFORMATION	MS
C	2014.02.17	ISSUED FOR INFORMATION	MS
D	2014.02.21	ISSUED FOR INFORMATION	MS

client THE INDEPENDENT DEVELOPMENT TRUST



architects



architects . urban designers . planners

Tel: +27 11 488 1057 Fax: +27 11 488 1997 email: info@mra.co.za www.mashabanerose.co.za

CONSULTANTS	service	contact
IDT	implementing agent	ALFRED SAPALA-KAMOROT tel: 011 297 8711 email: info@idtdt.co.za
MRA	architect	PIEL MASHABANE tel: 011 488 1057 fax: 011 488 1997 email: info@mashabanerose.co.za
	architect	CLAIRE BAANDA tel: 011 488 1057 fax: 011 488 1997 email: claire@mashabanerose.co.za
	architect	KOENET SCORIE tel: 011 488 1057 fax: 011 488 1997 email: koenet@mashabanerose.co.za
ILISO CONSULTING	civil engineer/ wet services	KARL BAETJ tel: 011 224 7380 cell: 083 674 1667 email: info@iliso.co.za
THEMBA CONSULTING	structural engineer	EMILE COETZER tel: 011 787 4268 cell: 083 717 3302 email: emile@themba.co.za
DIHASE	mechanical engineer	EMILE COETZER tel: 011 787 4268 cell: 083 717 3302 email: emile@themba.co.za
	electrical engineer	THABO KUMARE tel: 011 787 4268 cell: 082 774 4712 email: thabok@dihasa.co.za
MMQS	quantity surveyor	SHARON WOTD tel: cell: email: themba@mra.co.za

APPROVALS	SIGNATURES

Locality plan




drawing title

Taung skull heritage site
ABLUTION BLOCKS - TUMENG
FOR TENDER

scale	drawn	first issue
1:50 @ A1	MS	2014.02.06


drawing number	revision no.
265_AB_CD-200	D

project no.	project
265	TAUNG SKULL HERITAGE

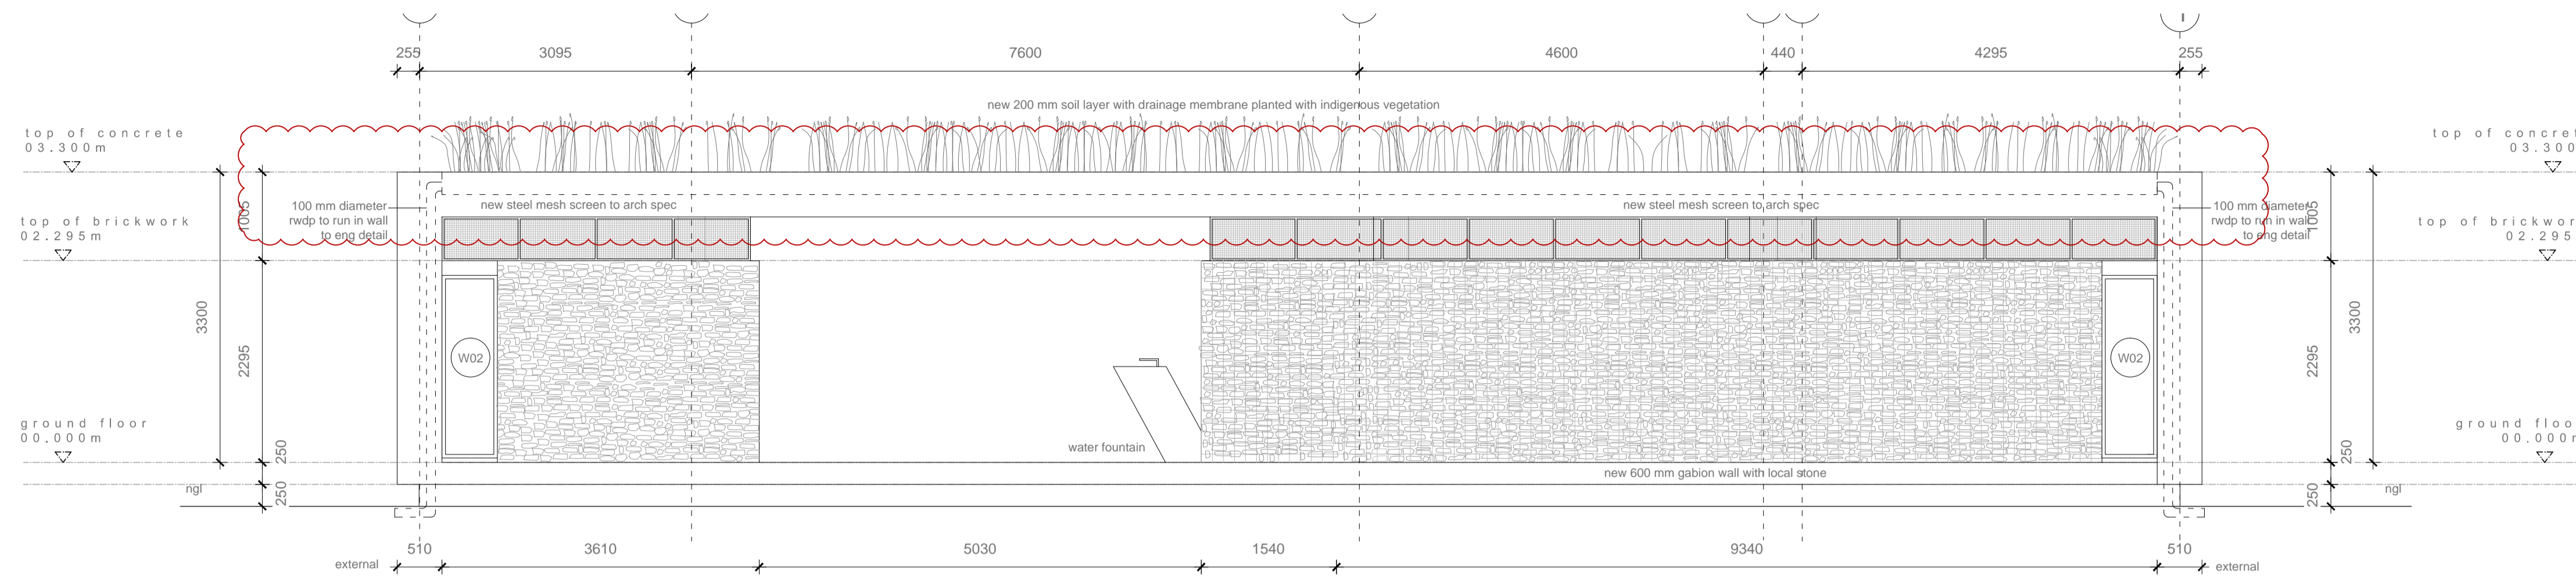


Back Elevation

SCALE 1:100 @ A1

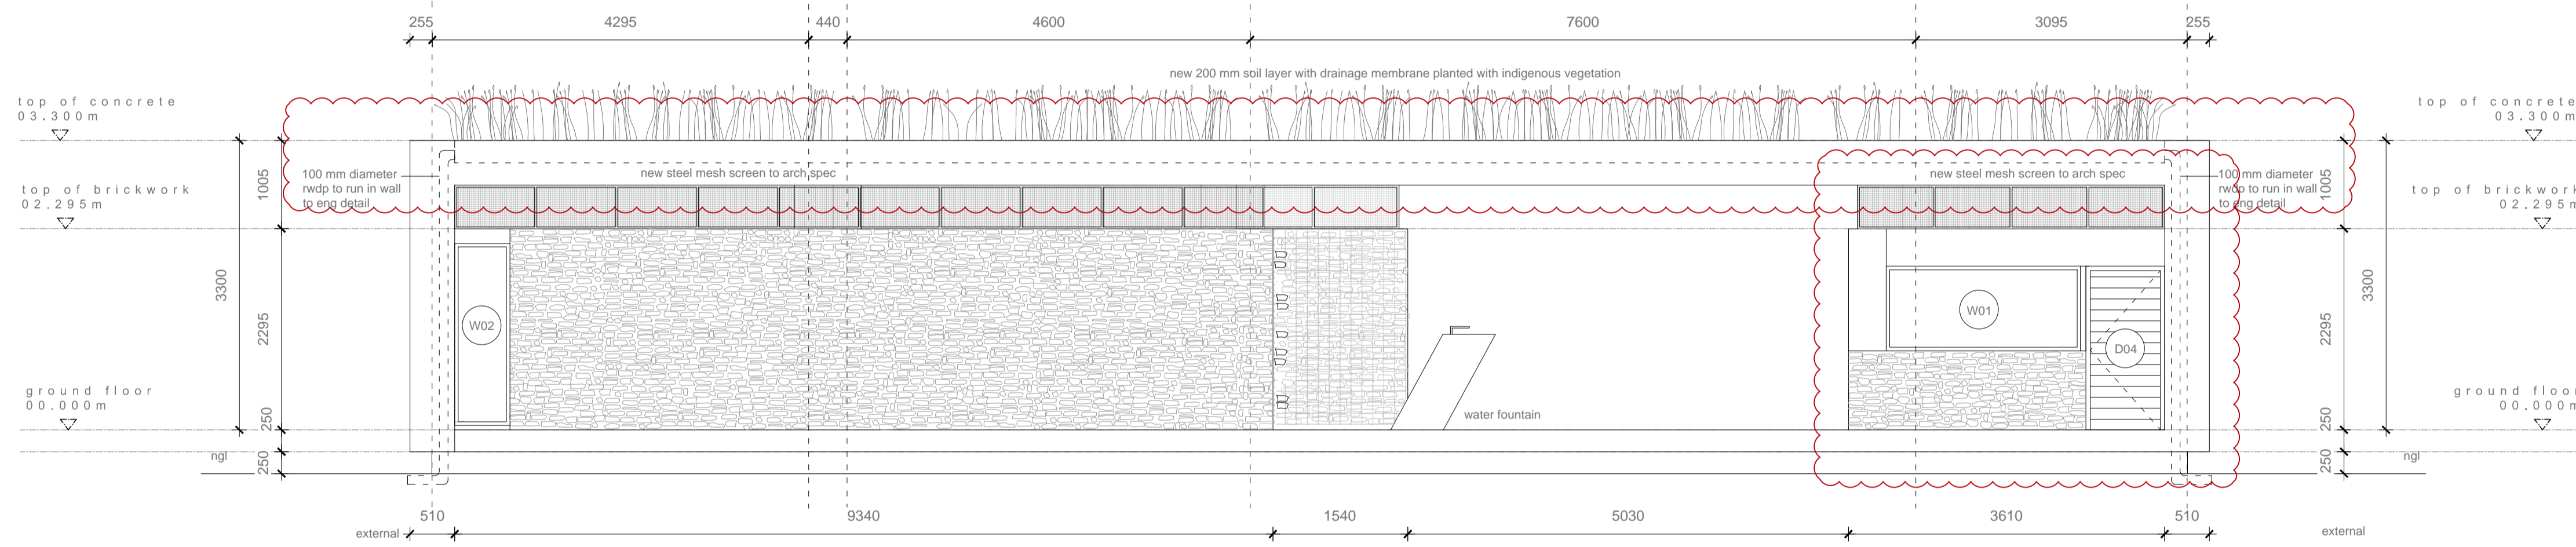


Front Elevation

SCALE 1:100 @ A1

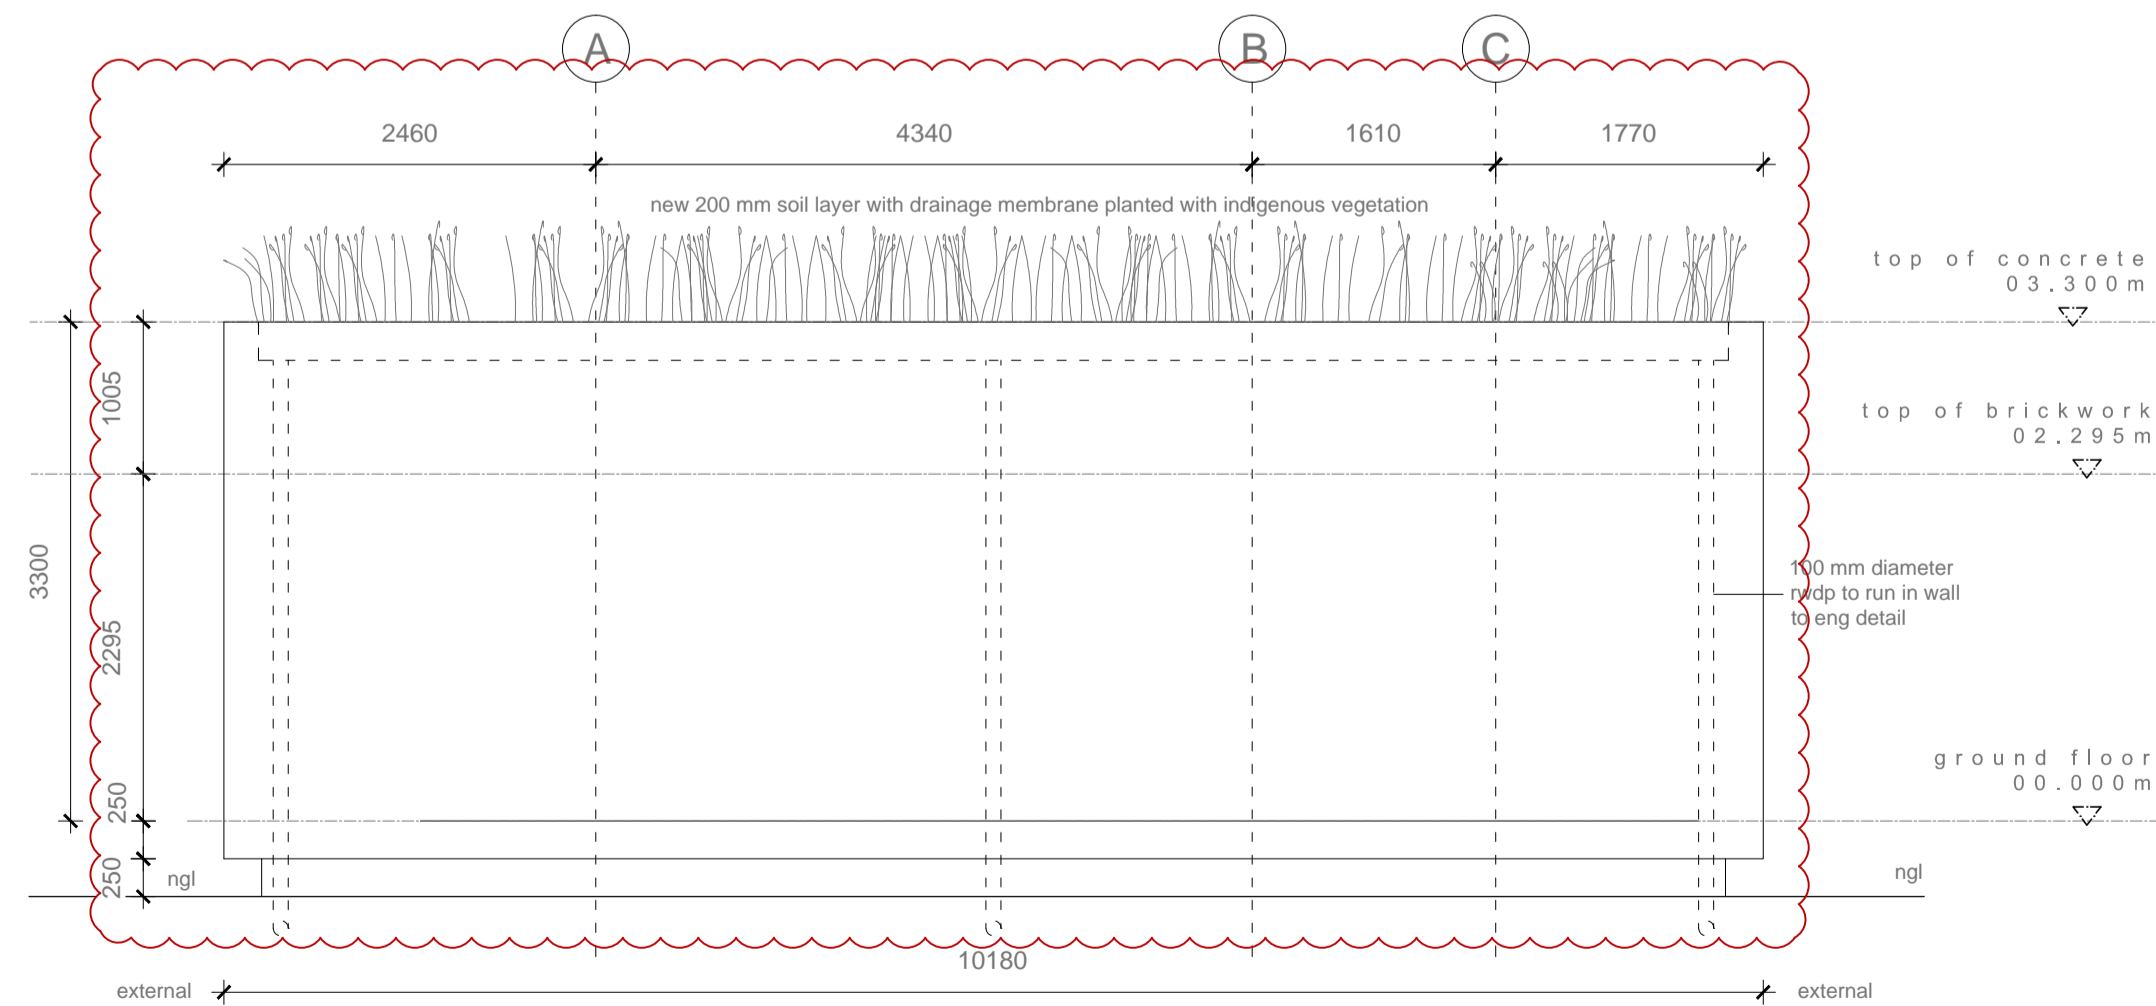

Side Elevation

SCALE 1:100 @ A1

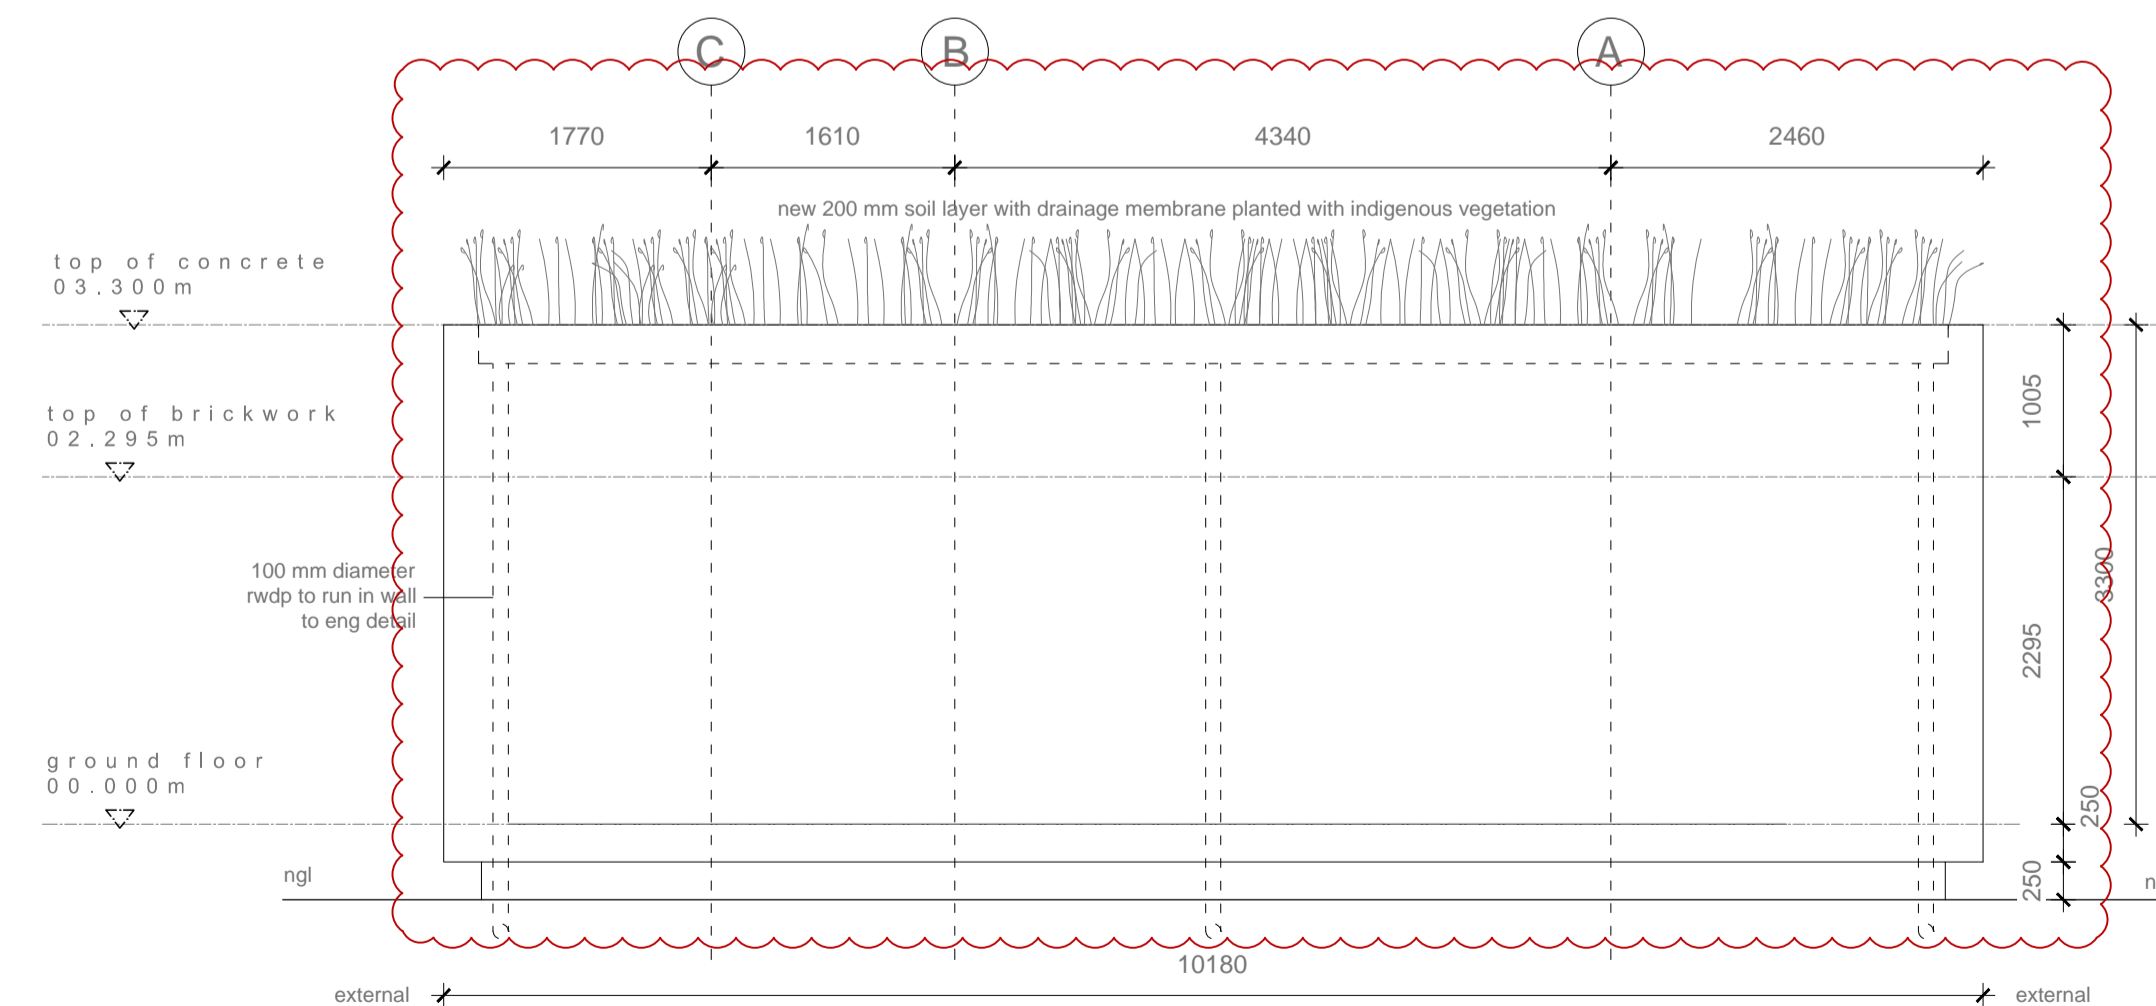

Side Elevation

SCALE 1:100 @ A1

- millimeters unless otherwise stated.
- This drawing must be read in conjunction with all other the relevant drawings and specifications.
- All dimensions and levels must be checked on site by the contractor before putting work in.
- Any discrepancies on the drawings are to be brought to the architects attention by the contractor before putting work in.
- The contractor must obtain the architects' written confirmation of any instructions which involve a variation to the contract before putting work in hand.
- All voids, suspended ceilings and partitions to be rodent proof in accordance with the Government rodent proofing regulations.
- All mechanical and electrical work is to be done in accordance with the National Building Regulations.
- Contractors and sub-contractors are to check all site dimensions and levels before commencing work.
- Figured dimensions to be taken in preference to scale dimensions.
- The architects are to be notified of any variations.
- The design of this drawing is the copyright of the architects.
- Each contractor shall be responsible for ensuring the structural stability of all components of his work and ascertain that the main structure is capable of supporting all loads applied thereto.
- Brickwork ties & central joint by structural engineer

NO	DATE	DESCRIPTION	BY
A	2014.02.06	ISSUED FOR INFORMATION	MS
B	2014.02.12	ISSUED FOR INFORMATION	MS
C	2014.02.17	ISSUED FOR INFORMATION	MS
D	2014.02.21	ISSUED FOR INFORMATION	MS

NO	DATE	DESCRIPTION	BY
A	2014.02.06	ISSUED FOR INFORMATION	MS
B	2014.02.12	ISSUED FOR INFORMATION	MS
C	2014.02.17	ISSUED FOR INFORMATION	MS
D	2014.02.21	ISSUED FOR INFORMATION	MS

client THE INDEPENDENT DEVELOPMENT TRUST

architects mashabane rose associates

CONSULTANTS	service	contact
IDT	implementing agent	AURED SAPALA RAHOCHE tel: 0741212111 email: aured@idtrust.co.za
MRA	architect	PHIL MASHABANE tel: 011 486 1002 cell: 083 799 9645 email: phil@mashabane.co.za
	architect	GILBERT BASHINDA tel: 011 486 1007 cell: 079 337 3000 email: gilbert@mashabane.co.za
ILISO CONSULTING	civil engineer / wet services	ROBERT DINE tel: 011 485 9900 cell: 083 799 9645 email: robert@iliso.com
THEMBA CONSULTING	structural engineer	KARL BALEY tel: 011 234 5980 cell: 083 676 1467 email: karl@themba.co.za
DHHLASE	mechanical engineer	EMELI COETZER tel: 011 789 4040 cell: 083 717 1303 email: emeli@dhhlase.co.za
	electrical engineer	HABIB KOSMANI tel: 011 789 4040 cell: 082 774 4712 email: habib@dhhlase.co.za
MMQS	quantity surveyor	THEMBA MATHI tel: cell: email: themba@mmqs.co.za

APPROVALS	SIGNATURES

Locality plan

drawing title **Taung skull heritage site**
ABLUTION BLOCKS - TUMENG
FOR TENDER

scale 1:50 @ A1 drawn MS first issue 2014.02.06 drawing number 265_AB_CD-300 revision no. D

project no. 265 project TAUNG SKULL HERITAGE