


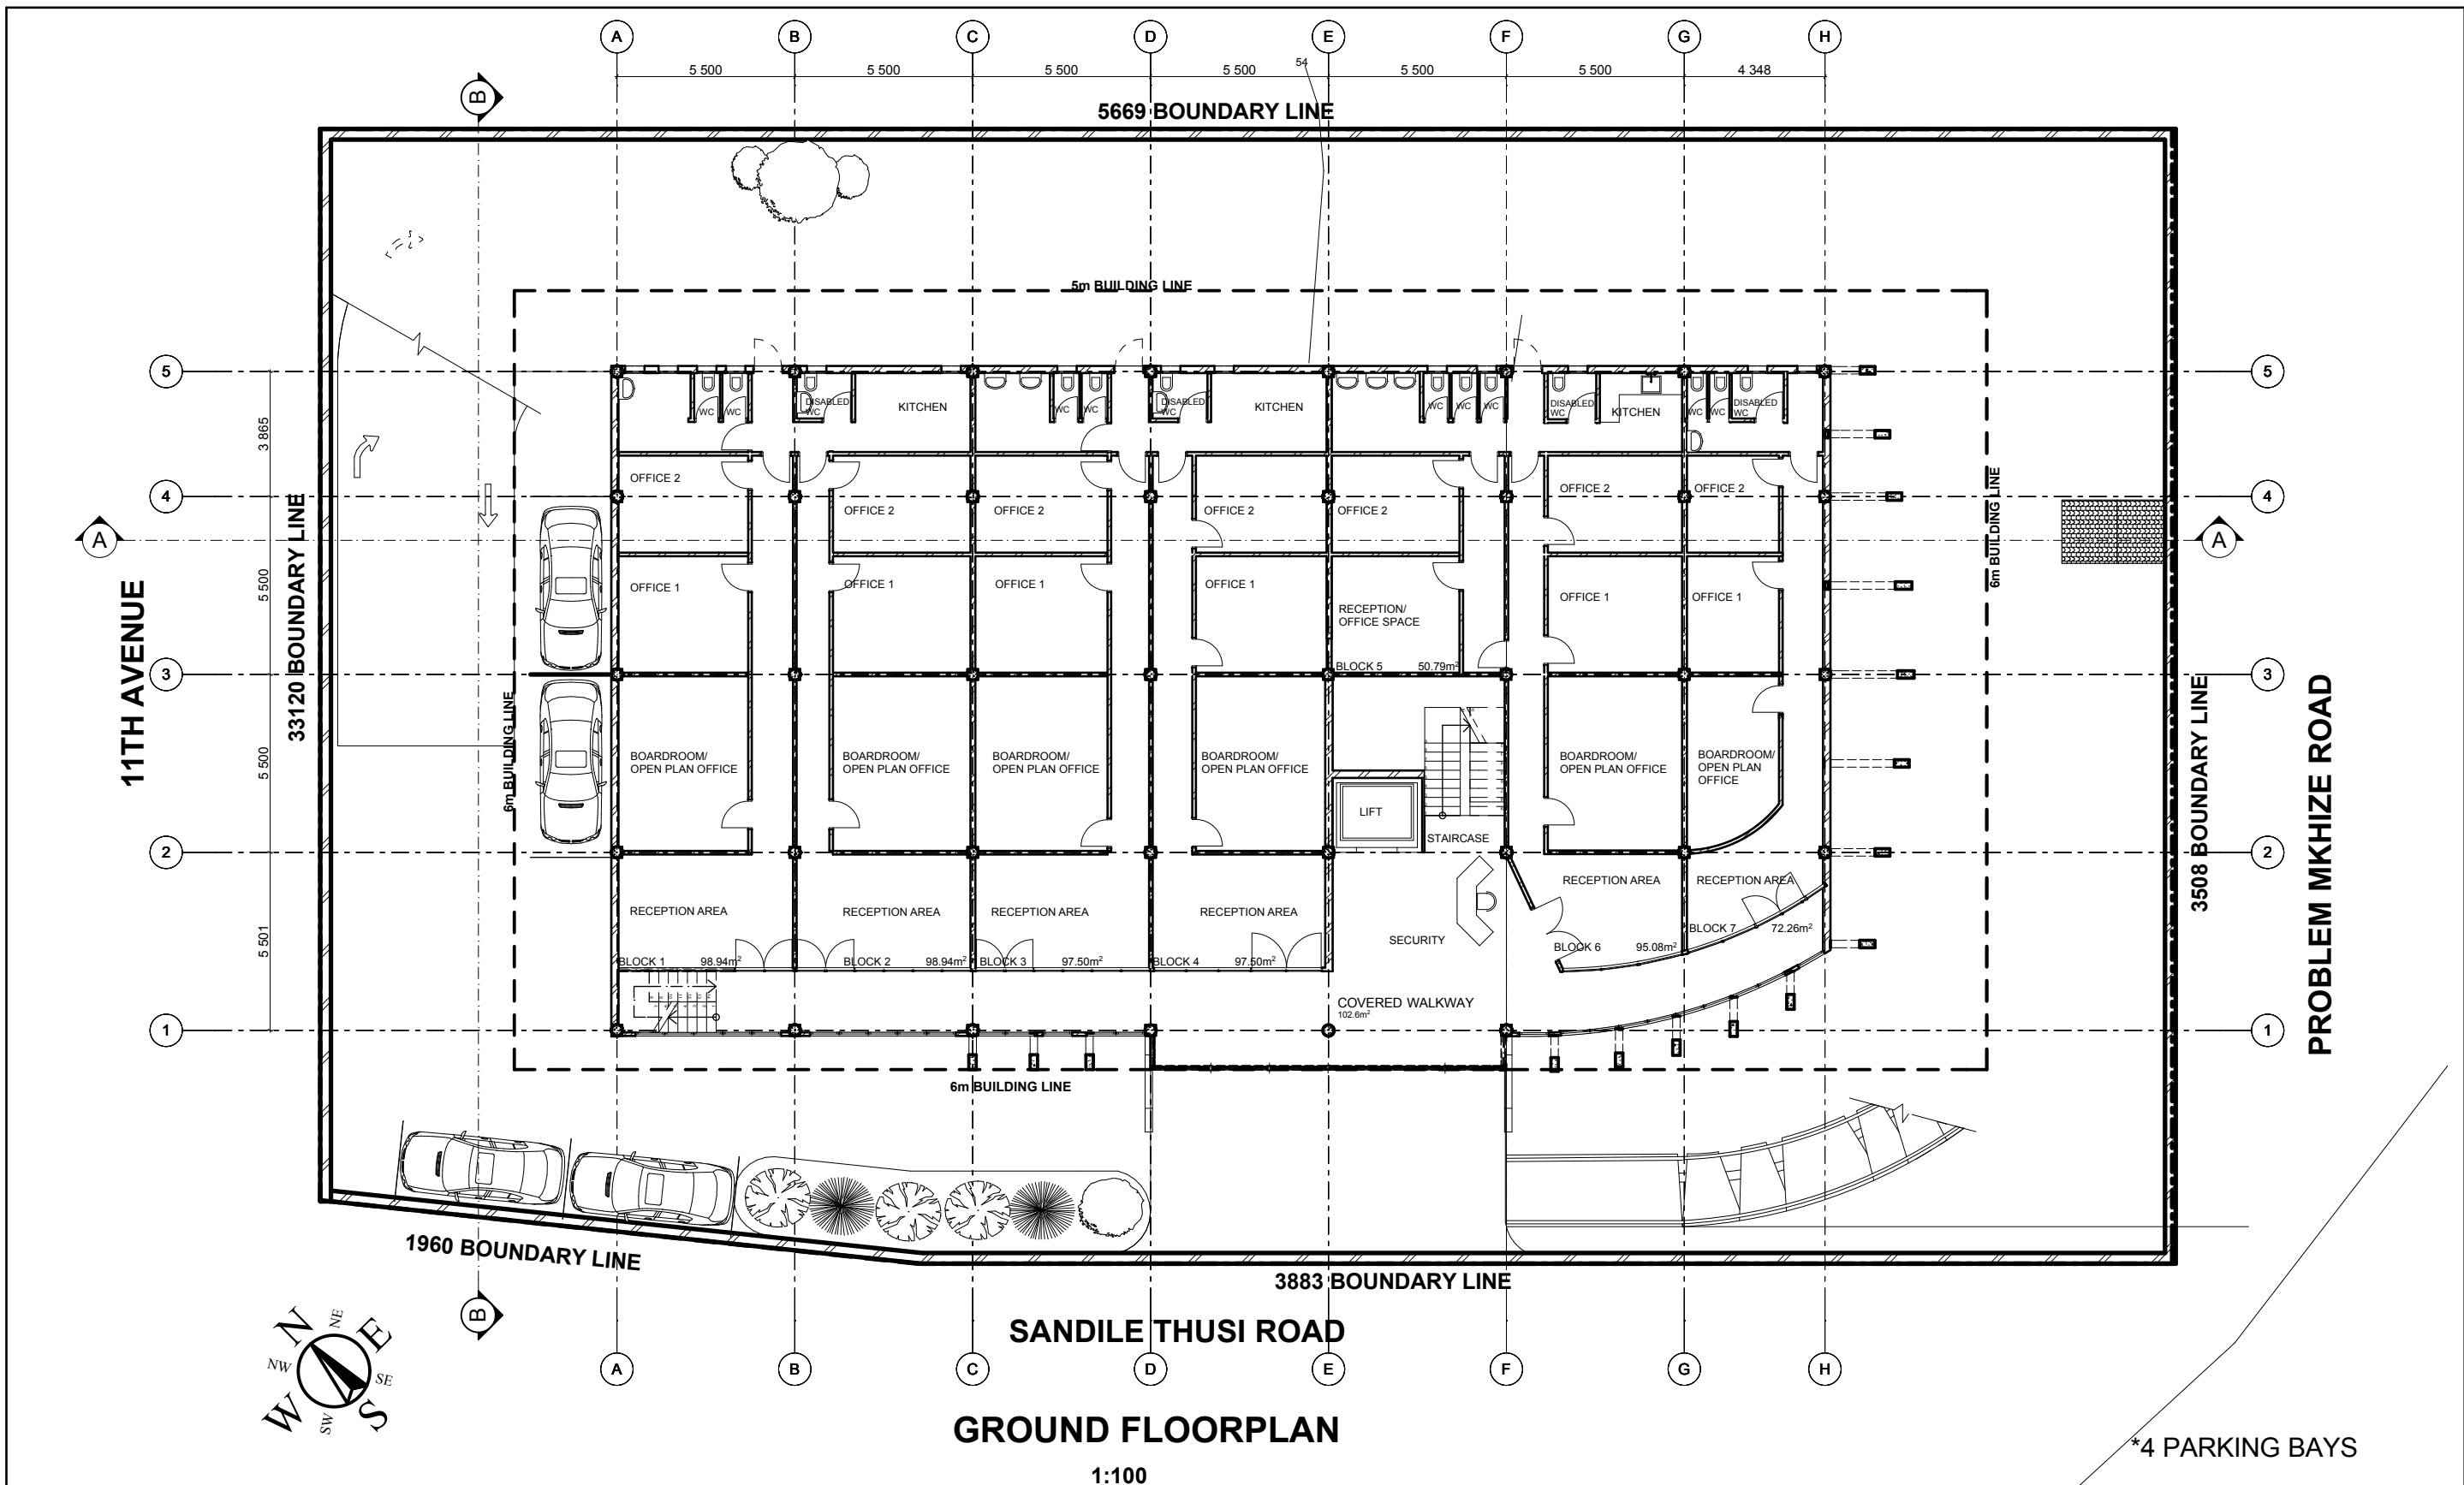

 Qhaka Africa Consulting	OWNER'S SIGNATURE	PROJECT DESCRIPTION: 325 ON COWEY ROAD PROPOSED OFFICE BLOCK ON ERF1207, 325 PROBLEM MKHIZE ROAD, WINDERMERE	DRAWING TITLE: FLOOR PLANS	
	AUTHOR'S SIGNATURE		DRAWING STAGE: SKETCH DRAWINGS	
	REGISTRATION NUMBER		SCALE: 1:200	JOB NO: 2013/004
	14 FISHER STREET, DURBAN, KWAZULU NATAL, SOUTH AFRICA, 4001 T 031 337 1505, F 031 337 1510 info@qhakafrica.co.za		DRAWN: PN	DATE: APRIL 2013
			CHECKED: MD	DATE: APRIL 2013
			DRAWING NUMBER: 2013/004/03	REVISION NO: 003