


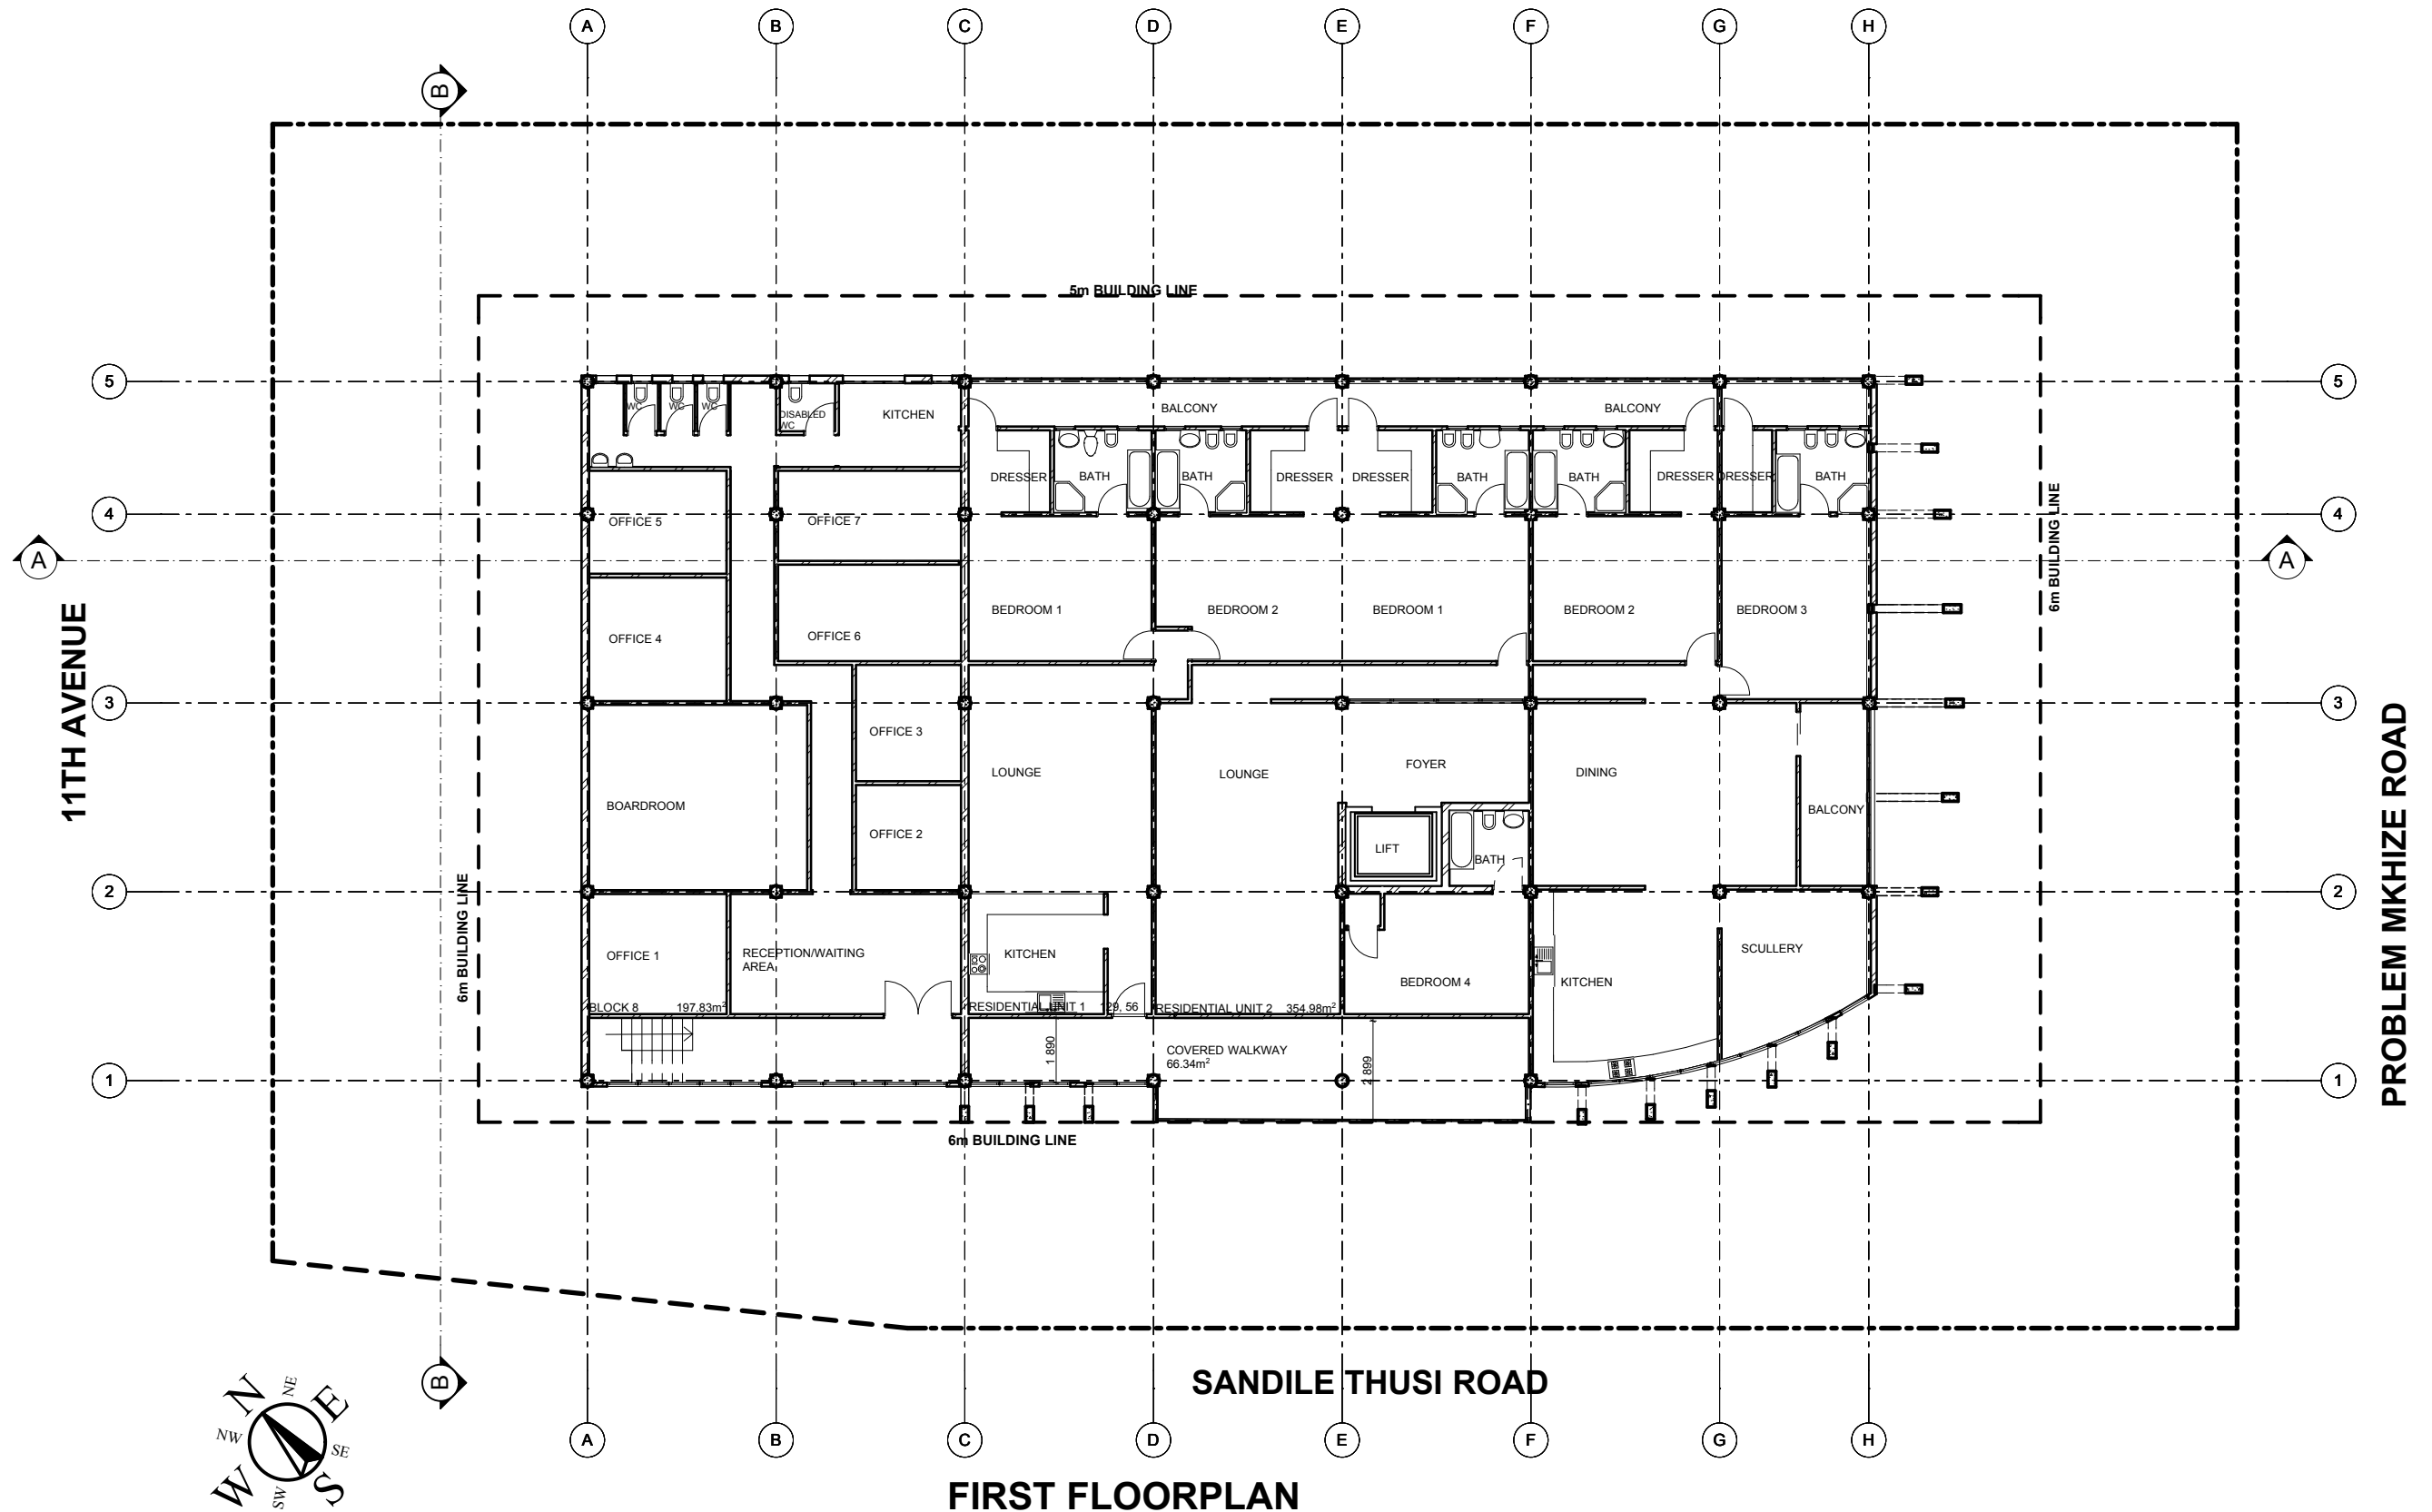

OWNER'S SIGNATURE

AUTHOR'S SIGNATURE

REGISTRATION NUMBER

14 FISHER STREET,
DURBAN, KWAZULU NATAL,
SOUTH AFRICA, 4001
T 031 337 1555 F 031 655 9810
e qhakaza@qhakazafrica.co.za

PROJECT DESCRIPTION:

325 ON COWEY ROAD

PROPOSED OFFICE BLOCK ON ERF1207, 325 PROBLEM MKHIZE ROAD, WINDERMERE

DRAWING TITLE: **FLOOR PLANS**

DRAWING STAGE: **SKETCH DRAWINGS**

SCALE: **1:200**

DRAWN: **PN**

CHECKED: **MD**

DRAWING NUMBER: **2013/004/04**

JOB NO: **2013/004**

DATE: **APRIL 2013**

DATE: **APRIL 2013**

REVISION NO. **003**