


NORTH-EAST ELEVATION

1:100

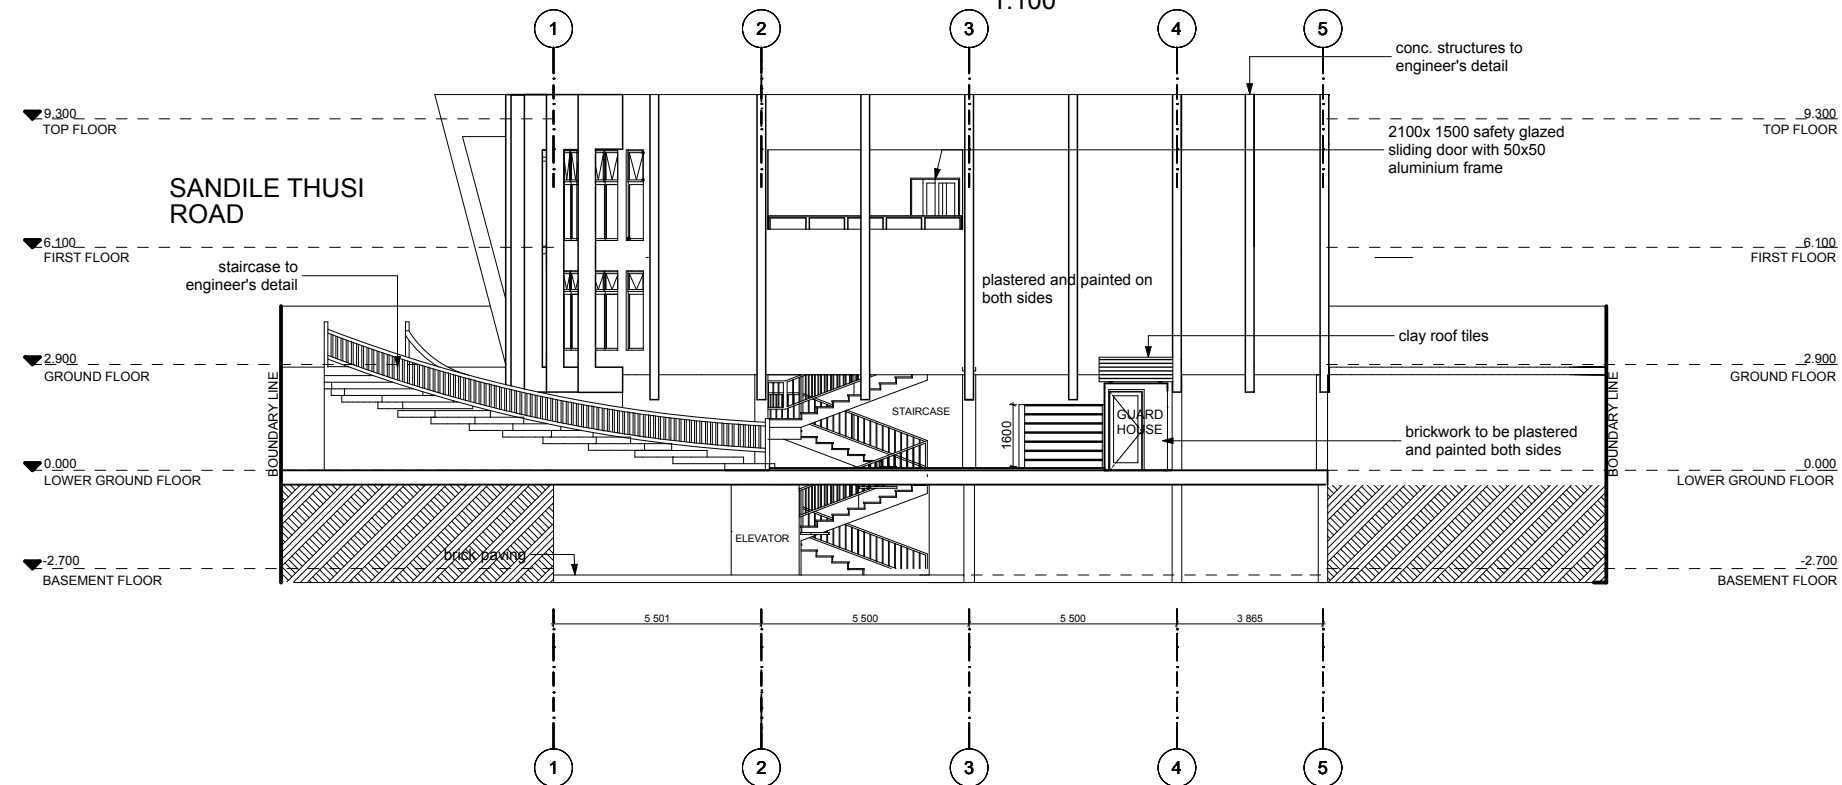

NORTH-WEST ELEVATION

1:100



OWNER'S SIGNATURE

AUTHOR'S SIGNATURE

REGISTRATION NUMBER

14 FISHER STREET,
DURBAN, KWAZULU NATAL,
SOUTH AFRICA, 4001
T: 031 337 1585 F: 031 337 1586
e: info@qhakafrica.co.za

PROJECT DESCRIPTION:

325 ON COWEY ROAD

PROPOSED OFFICE BLOCK ON ERF1207, 325 PROBLEM MKHIZE ROAD, WINDERMERE

DRAWING TITLE: ELEVATIONS

DRAWING STAGE: SKETCH DRAWINGS

SCALE: 1:200

DRAWN: PN

CHECKED: MD

DRAWING NUMBER: 2013/004/06

JOB NO: 2013/004

DATE: APRIL 2013

DATE: APRIL 2013

REVISION NO. 003