



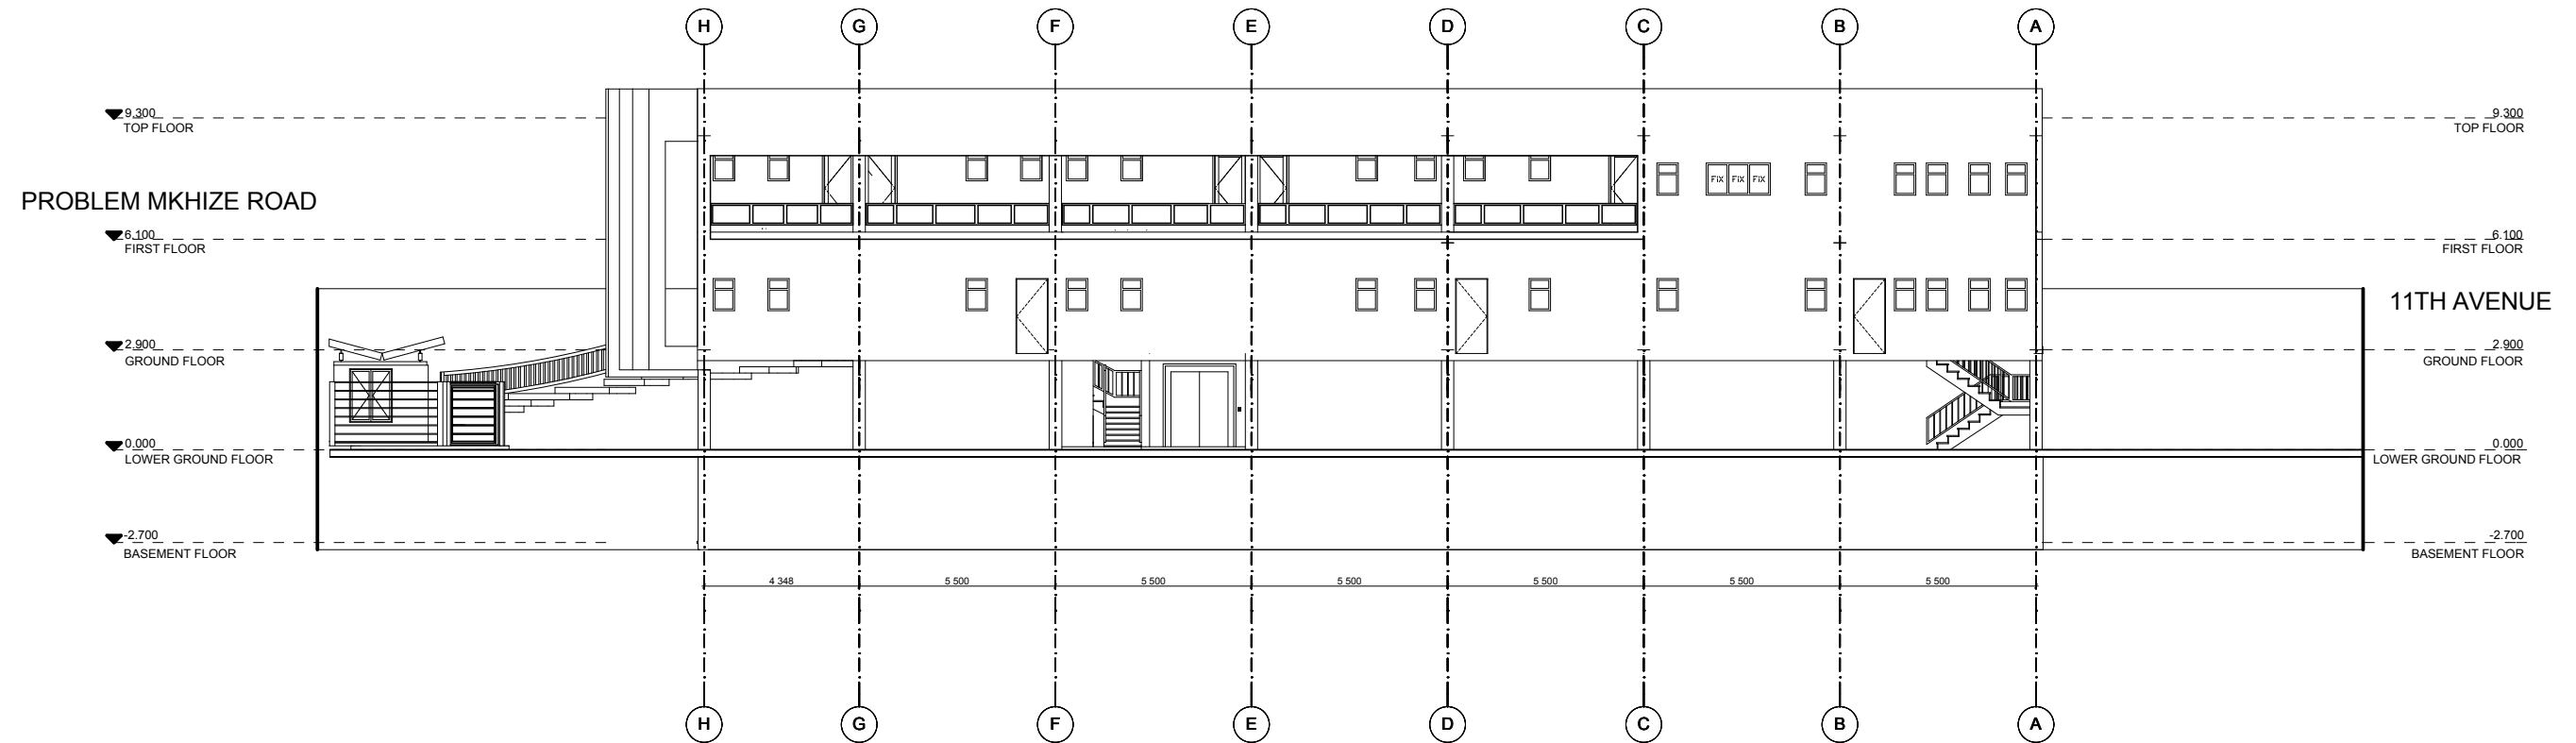

SOUTH-WEST ELEVATION
1:100

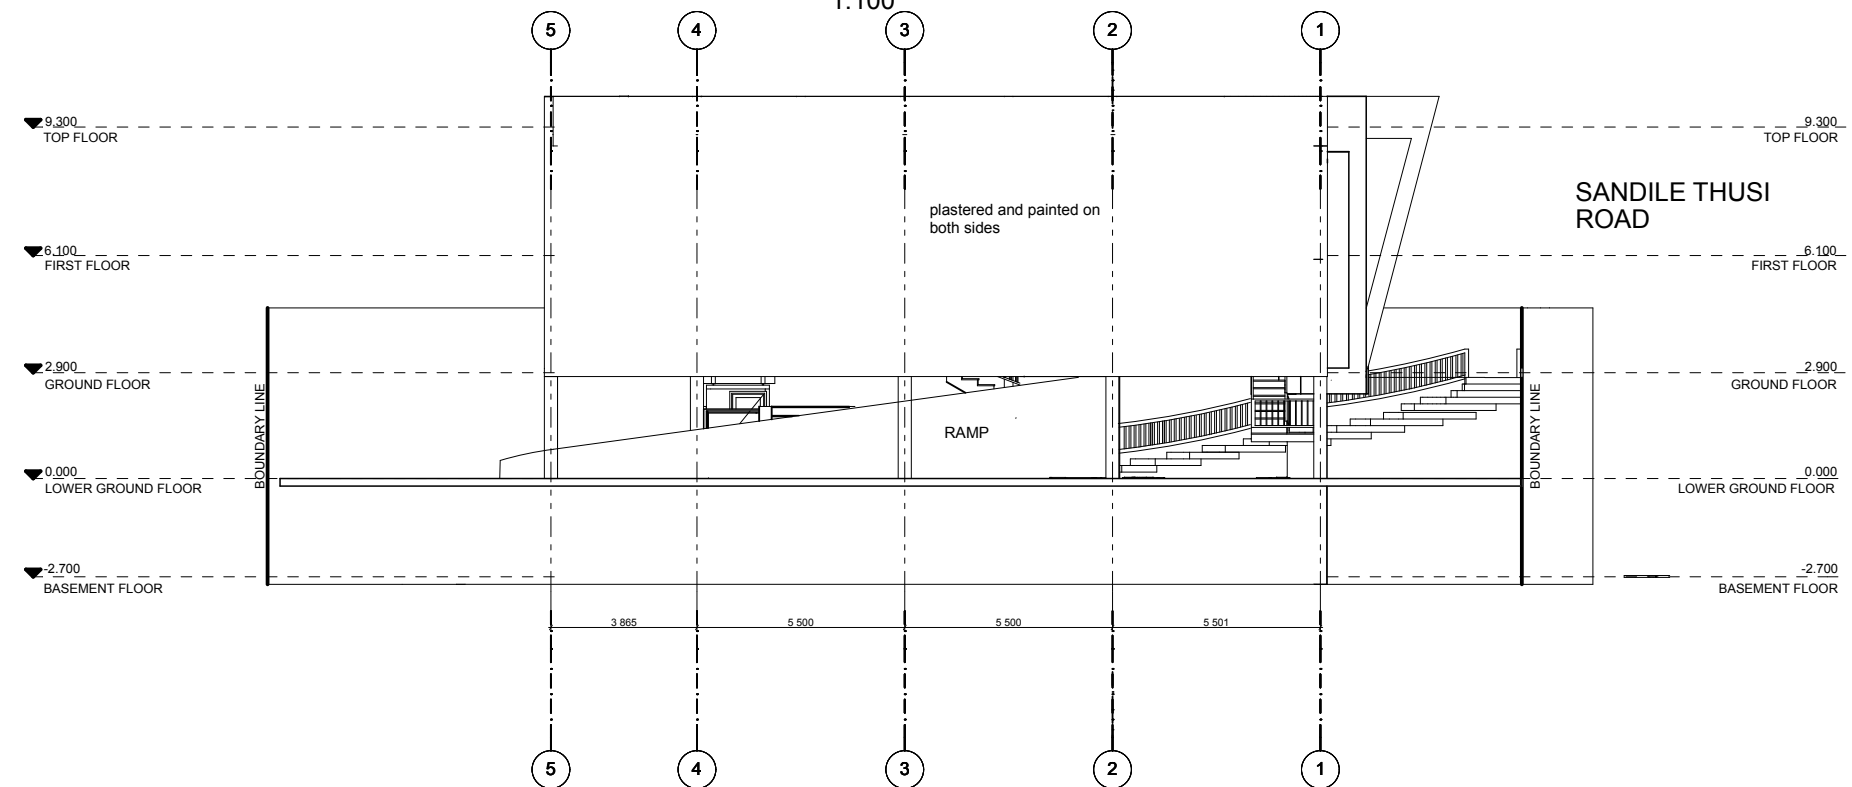

SOUTH-EAST ELEVATION
1:100



OWNER'S SIGNATURE
AUTHOR'S SIGNATURE
REGISTRATION NUMBER

14 FISHER STREET,
DURBAN, KWAZULU NATAL,
SOUTH AFRICA, 4001
T:031 337 1505 F:086 655 5810
qjmandisa@qhakazafrica.co.za

PROJECT DESCRIPTION:

325 ON COWEY ROAD

PROPOSED OFFICE BLOCK ON ERF1207, 325 PROBLEM MKHIZE ROAD, WINDERMERE

DRAWING TITLE:	ELEVATIONS		
DRAWING STAGE:	SKETCH DRAWINGS		
SCALE:	1:200	JOB NO.:	2013/004
DRAWN:	PN	DATE:	APRIL 2013
CHECKED:	MD	DATE:	APRIL 2013
DRAWING NUMBER:	2013/004/07	REVISION NO.:	003