


1 NORTH ELEVATION

1:200

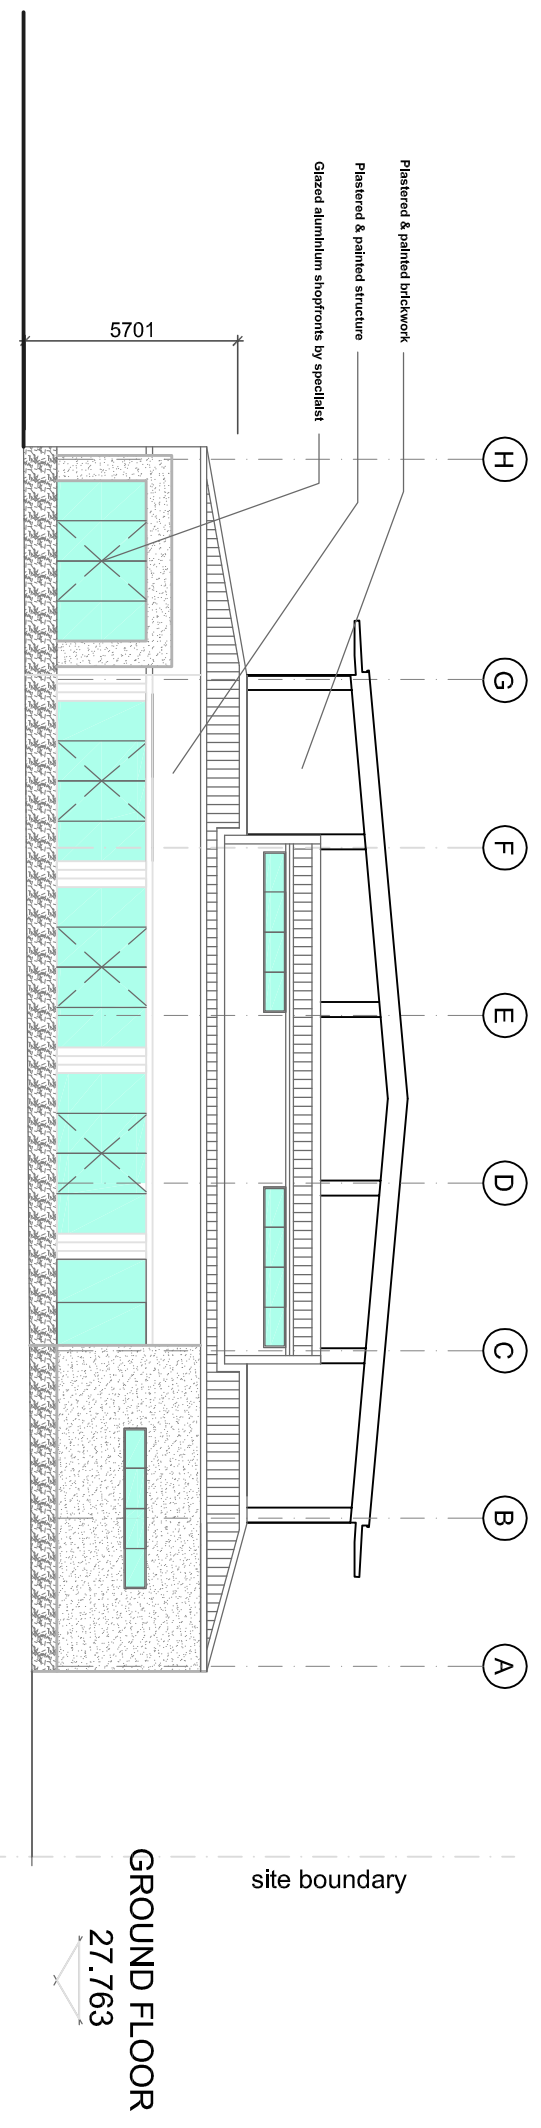

2 EAST ELEVATION

1:200

REV NO	DATE	INITIAL	REVISION
4	14-01-21	HM	- ELEVATIONS UPDATED
client			
HAROLD CRESSY HIGH SCHOOL			
architect	 hassan mowzer design		
workstage			
WORKSTAGE 3- DESIGN DEVELOPMENT			
project name			
PROPOSED NEW SCHOOL HALL			
drawing name		dr. no.	revision
ELEVATIONS			4
date	project no.	scale	drawn
20120130	0780	1:100	HM
			checked
			AB
			4-02