


FIRST FLOOR PLAN AT LEVEL +38000  
SCALE 1:500

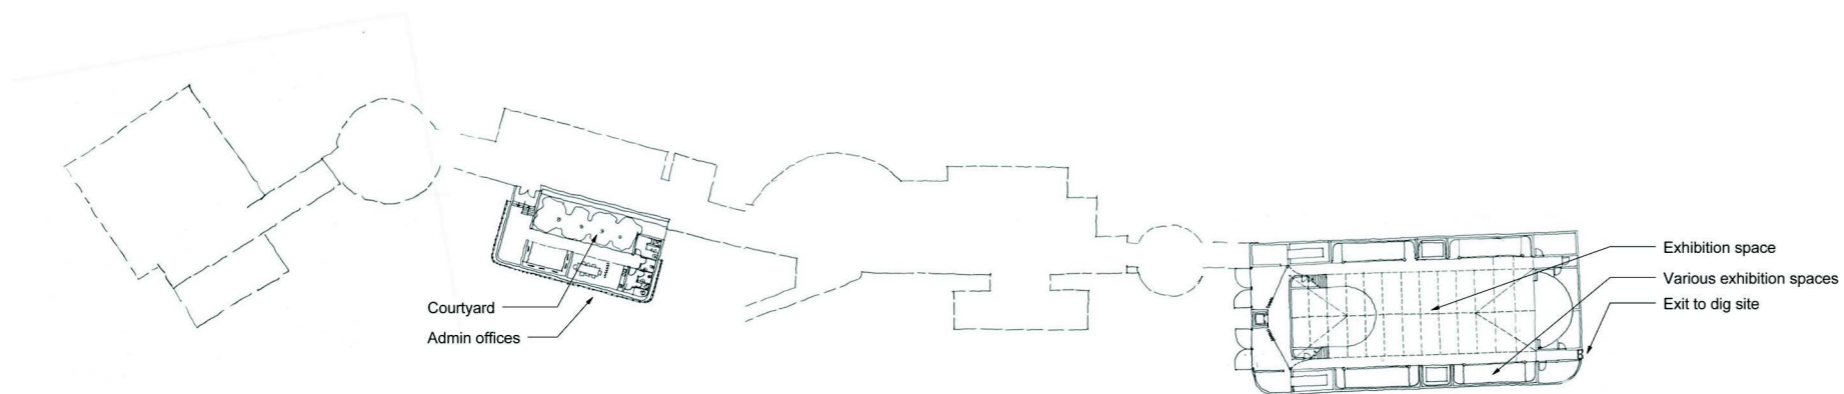

GROUND FLOOR PLAN AT LEVEL +35000  
SCALE 1:500

Figure 2.4: Floor Plans

NOT FOR CONSTRUCTION

Rev.	Description	Date	Drawn	E.Sch
1	Issued for Information	11/03/2013		E.Sch

Jo Noero is a registered architect with the SACAP - Reg. No. 3064

**noero architects**

email: info@noeroarchitects.com tel: 021-424 5508  
unit 9b, 6 pepper street, cape town, 8001

info@noeroarchitects.com  
www.noeroarchitects.com

Project Title:  
West Coast Fossil Park

Client:  
West Coast Fossil Park Trust

Site Location:  
R45  
Langebaanweg  
Vredenburg, West Coast

Drawing Title:  
Ground and First Floor  
Plan

Date of Print:  
2013/03/11 01:22:02 PM

Date of Copy:

Drawing No:  
SDP\_B

Revision  
No: 1

50 cm

30 cm

0 cm

Page Print Size - 841 x 594mm