


Rogério B. da Silveira  
Architectural Professional


073 164 8215  
arch.solutions.studio@gmail.com

<b>PROJECT:</b> New Residential building at no. 2 Lion street, Bokaap.	
DATE: 2020-09-29	SCALE: 1 : 200
DRAWN BY: RBS	CHECKED BY: MA

DRAWING NAME:  
**GROUND STOREY LAYOUT**

DRAWING NO. <b>A101</b>	
REV NO.	PAPAER SIZE <b>A3</b>

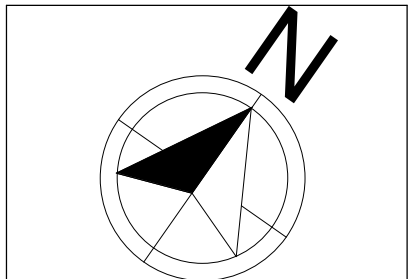

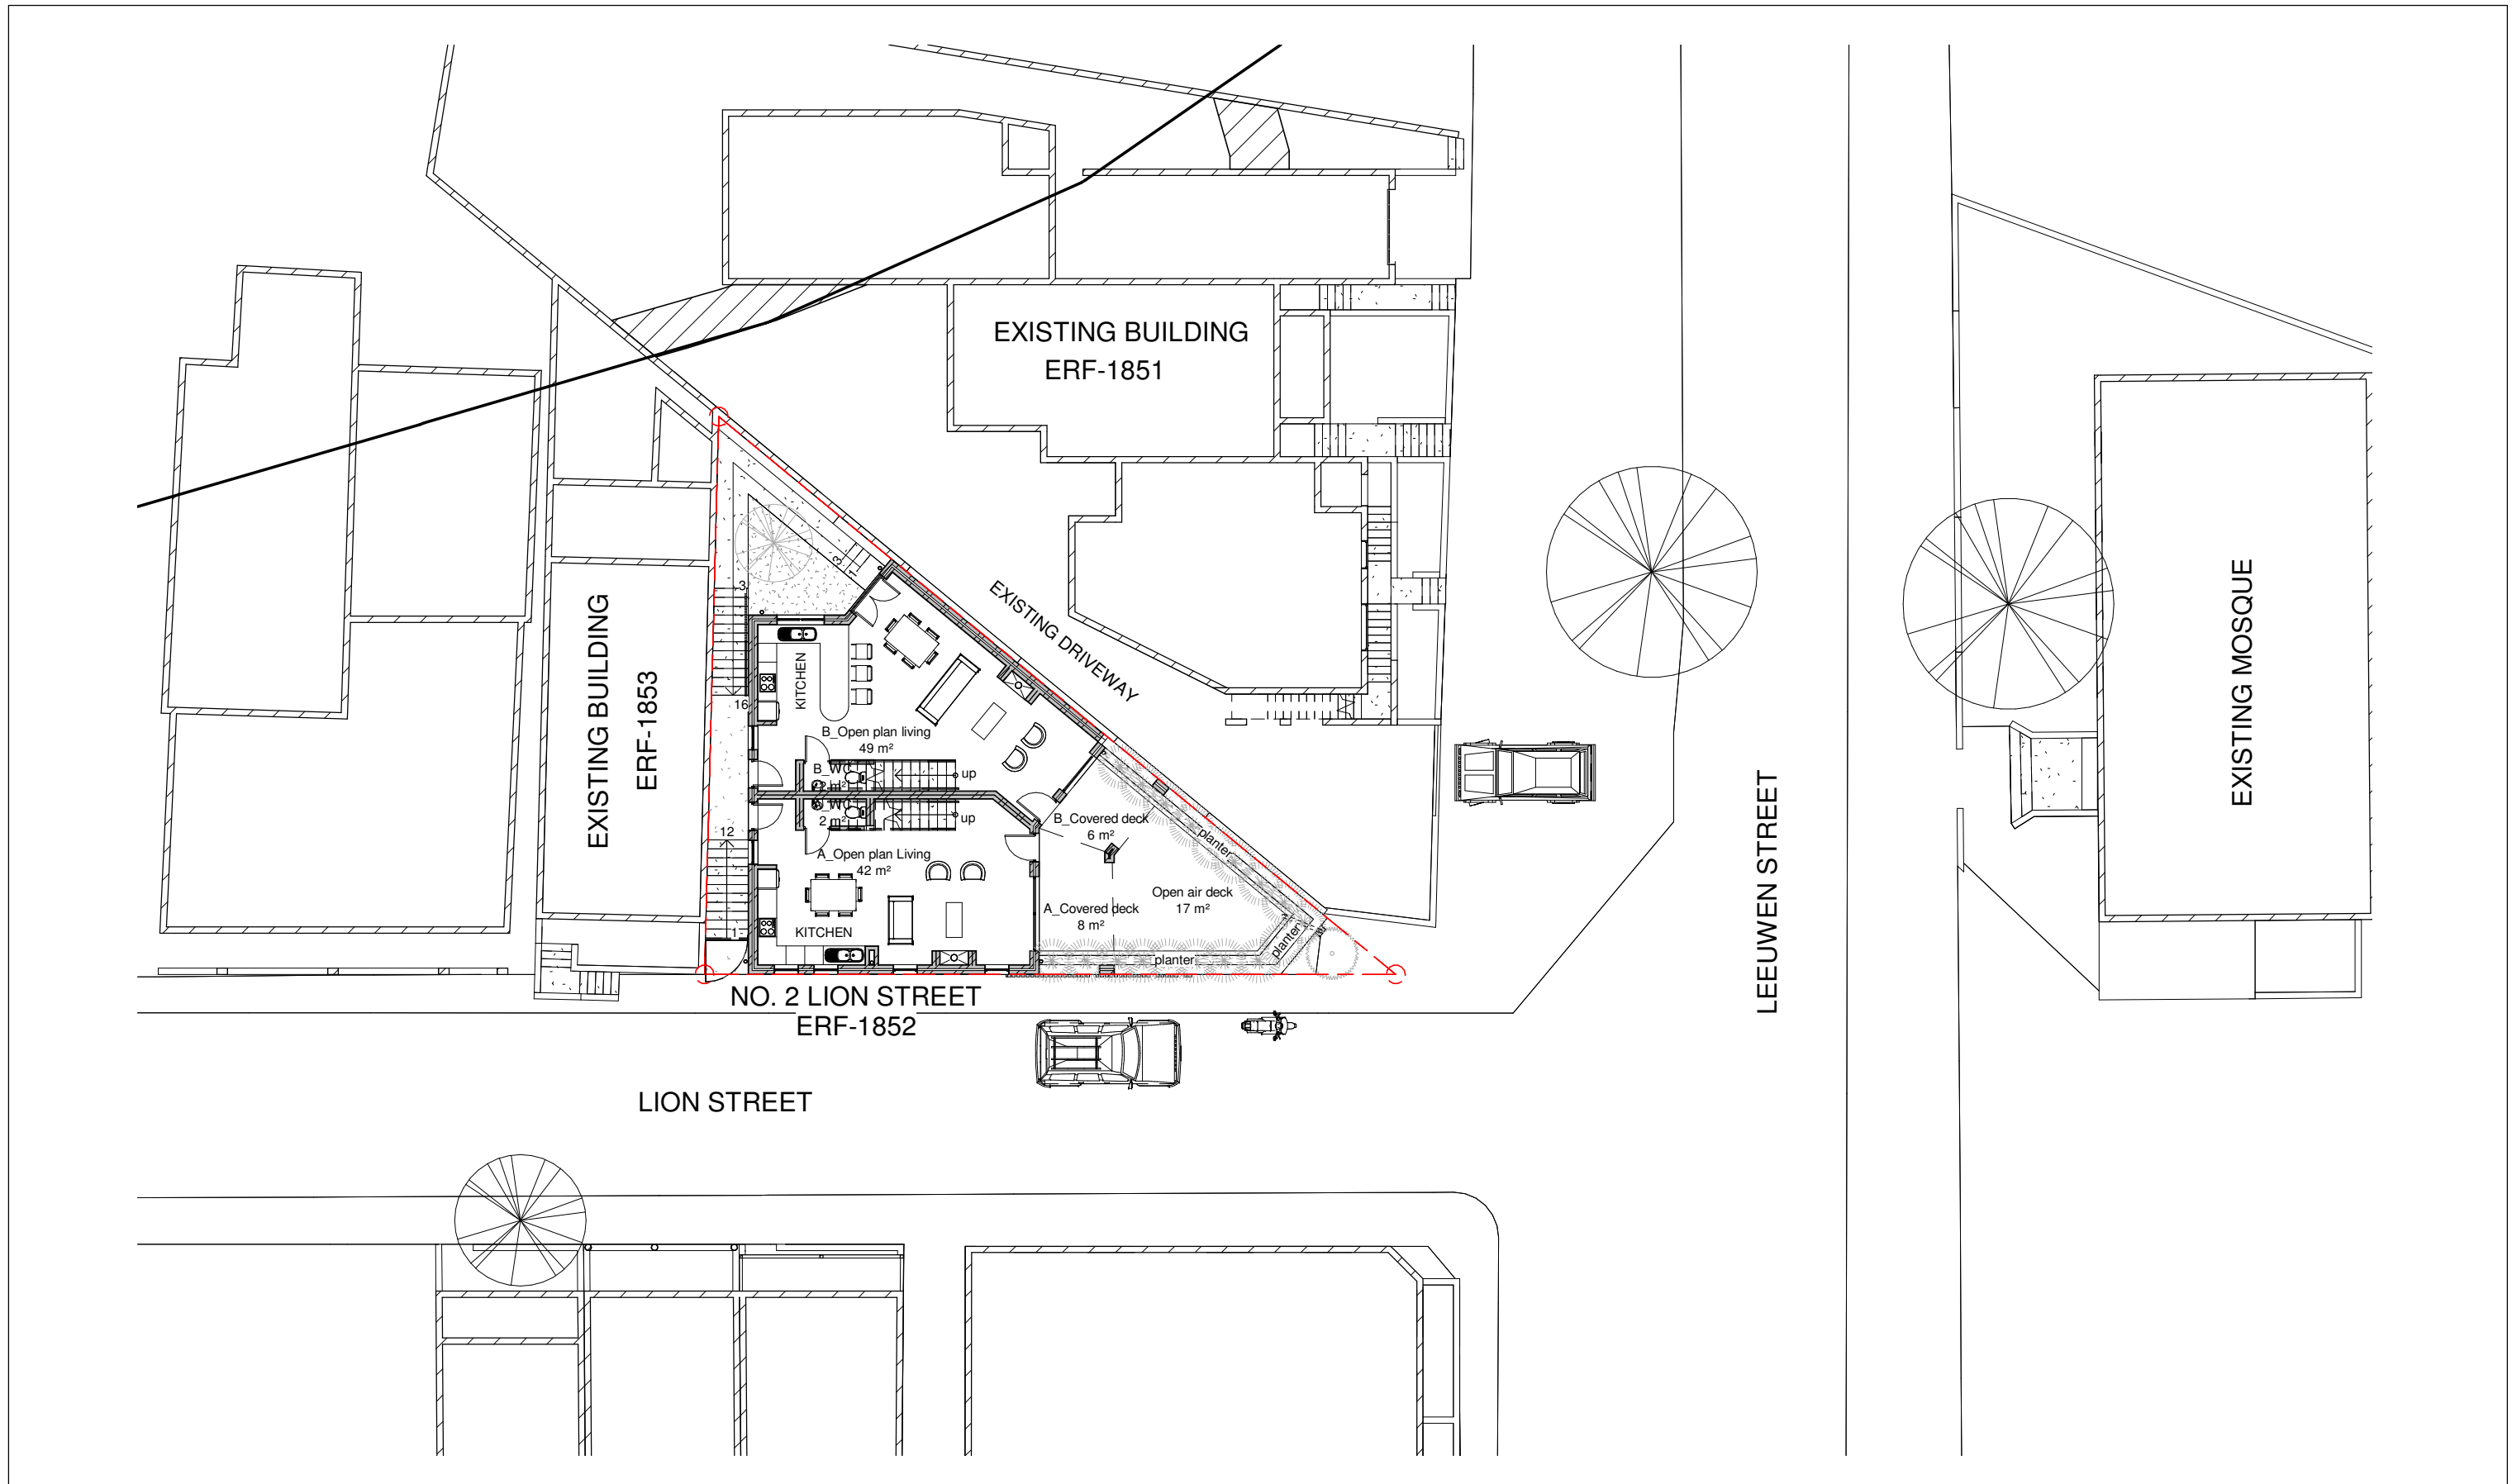

Rogério B. da Silveira  
Architectural Professional

073 164 8215  
arch.solutions.studio@gmail.com

**PROJECT:**  
New Residential building at no. 2 Lion street,  
Bokaap.

DATE: 2020-09-29

SCALE: 1 : 200

DRAWN BY: RBS

CHECKED BY: MA


DRAWING NAME:  
**FIRST STOREY LAYOUT**


DRAWING NO.  
**A102**

REV NO.

PAPER SIZE

**A3**

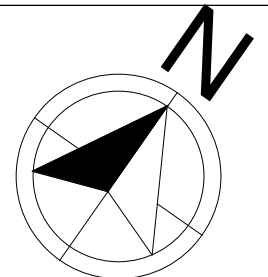

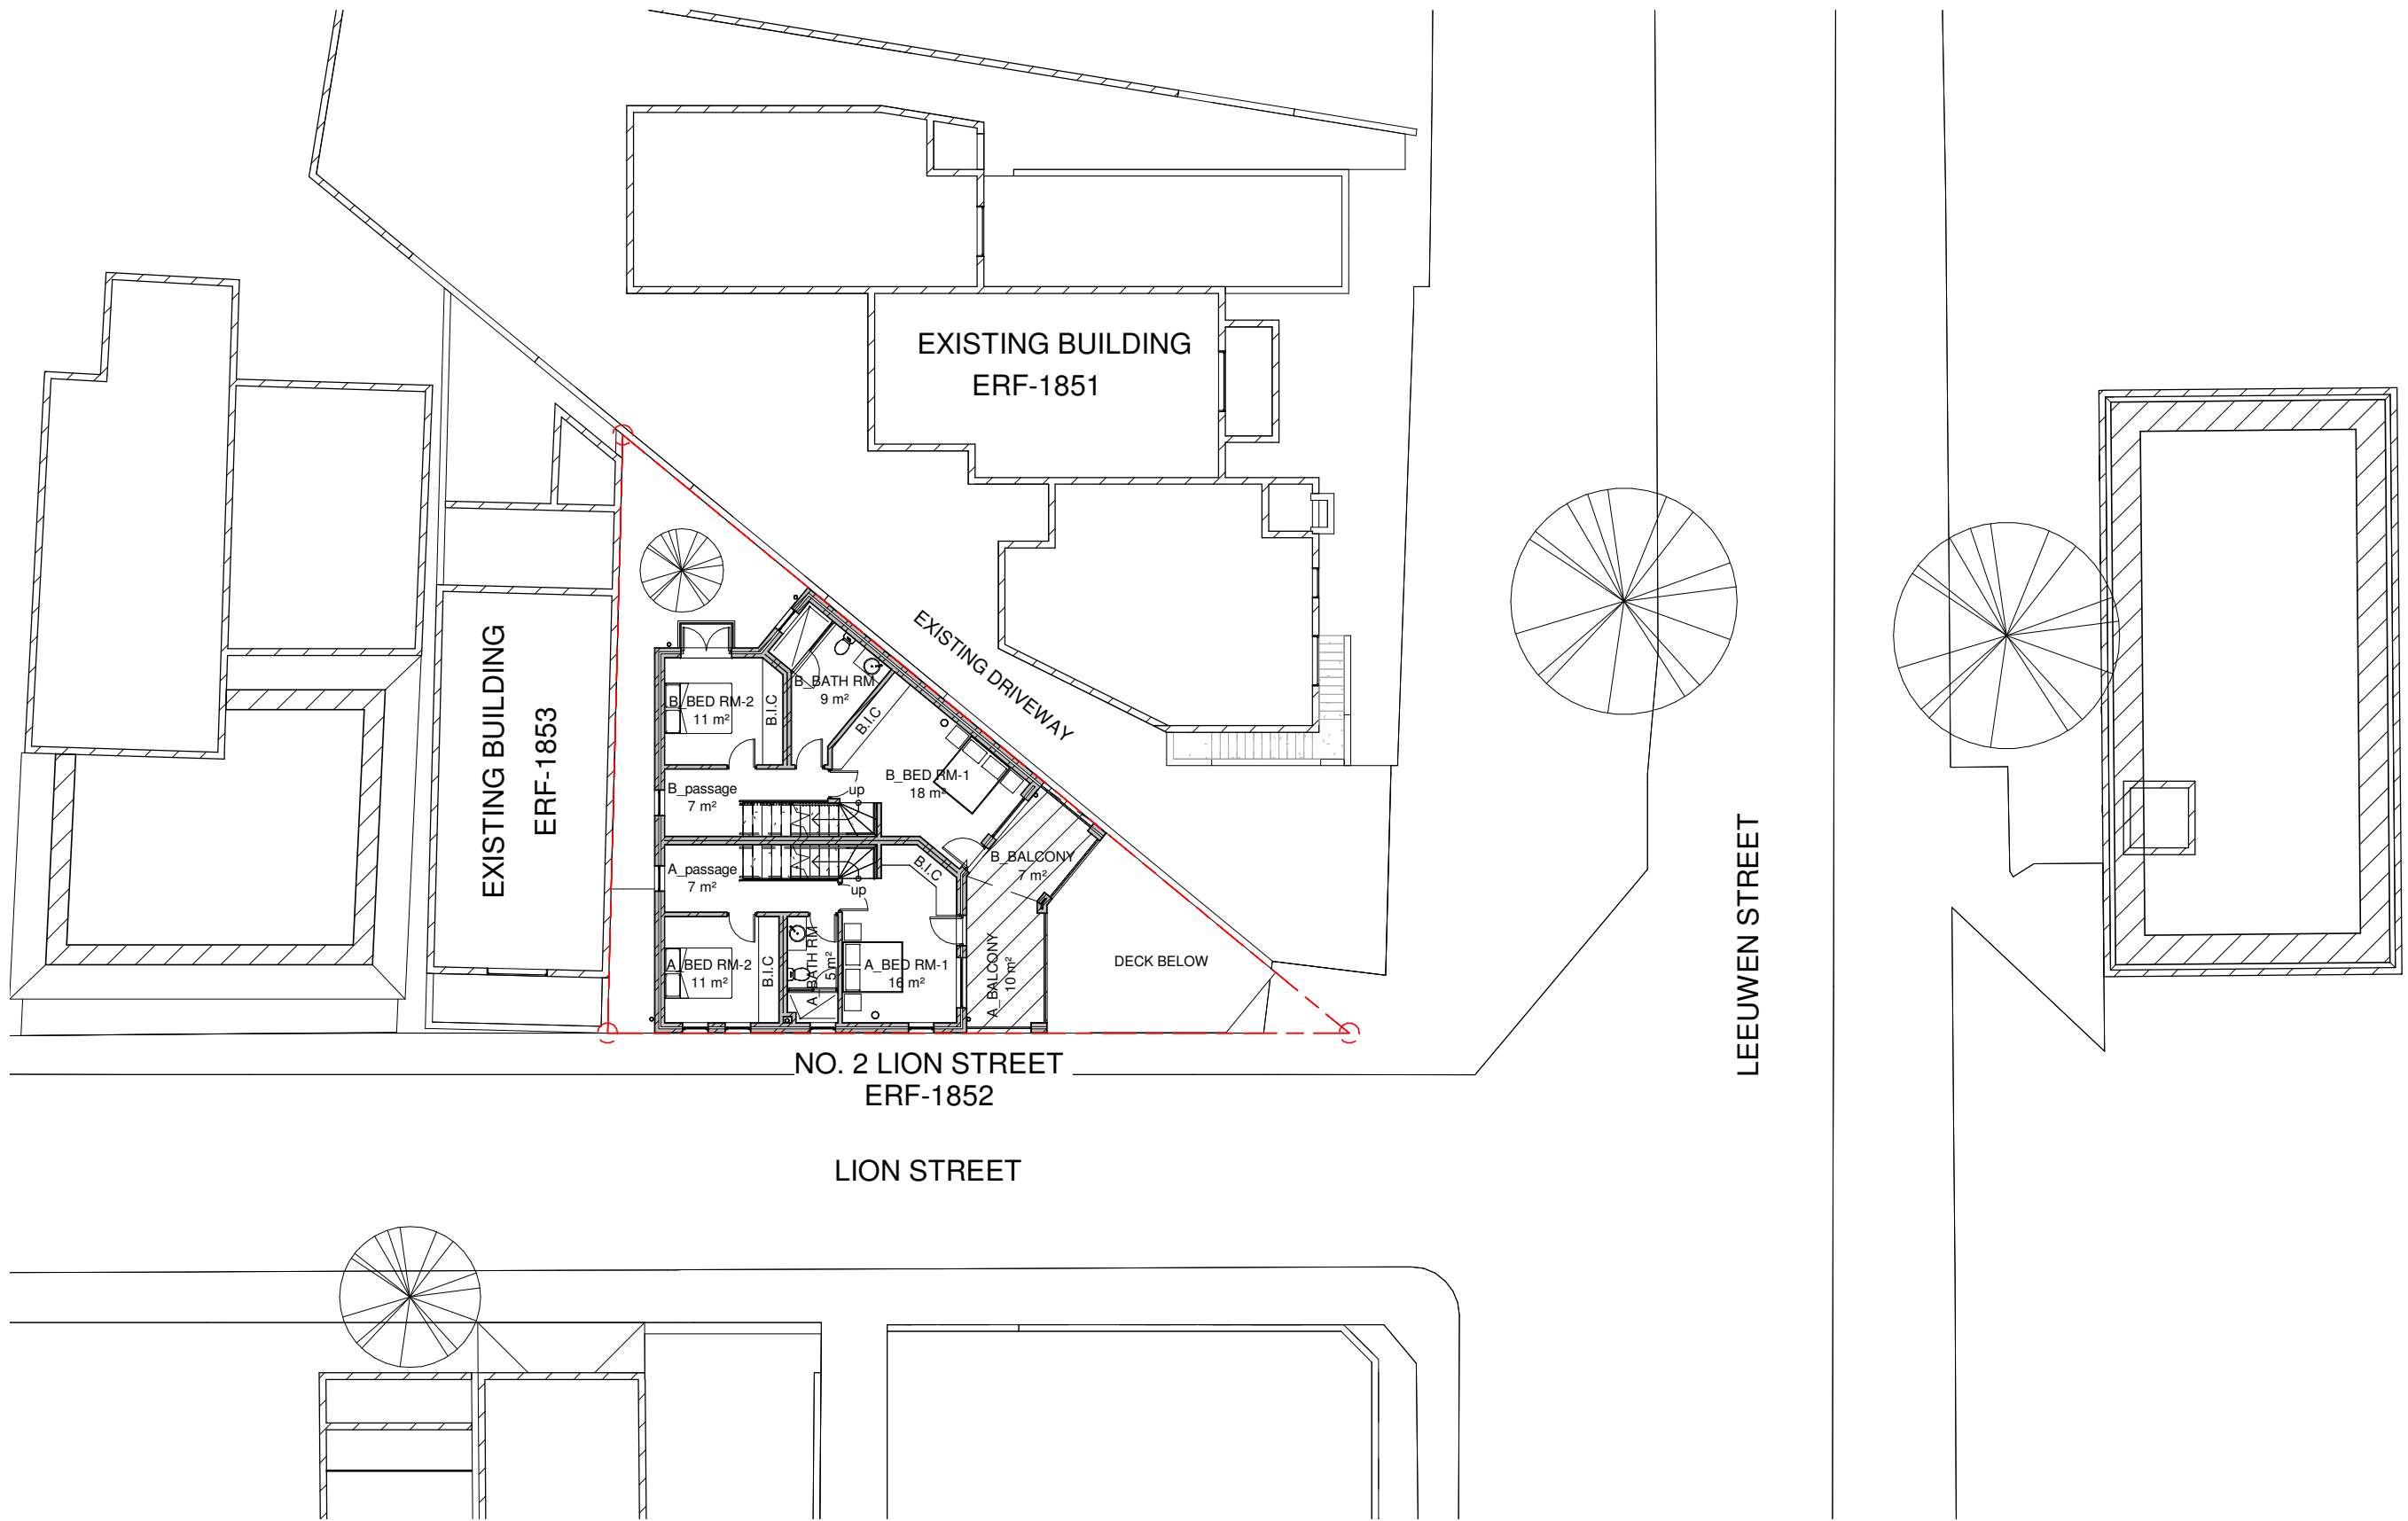

Rogério B. da Silveira  
Architectural Professional

073 164 8215  
arch.solutions.studio@gmail.com


**PROJECT:**  
New Residential building at no. 2 Lion street, Bokaap.


DATE: 2020-09-29	SCALE: 1 : 200
DRAWN BY: RBS	CHECKED BY: MA

DRAWING NAME:  
**SECOND STOREY LAYOUT**

DRAWING NO.  
**A103**

REV NO.	PAPER SIZE <b>A3</b>
---------	-------------------------

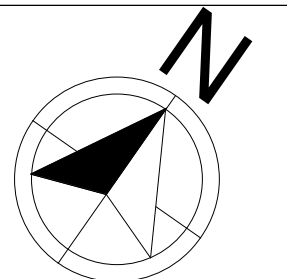

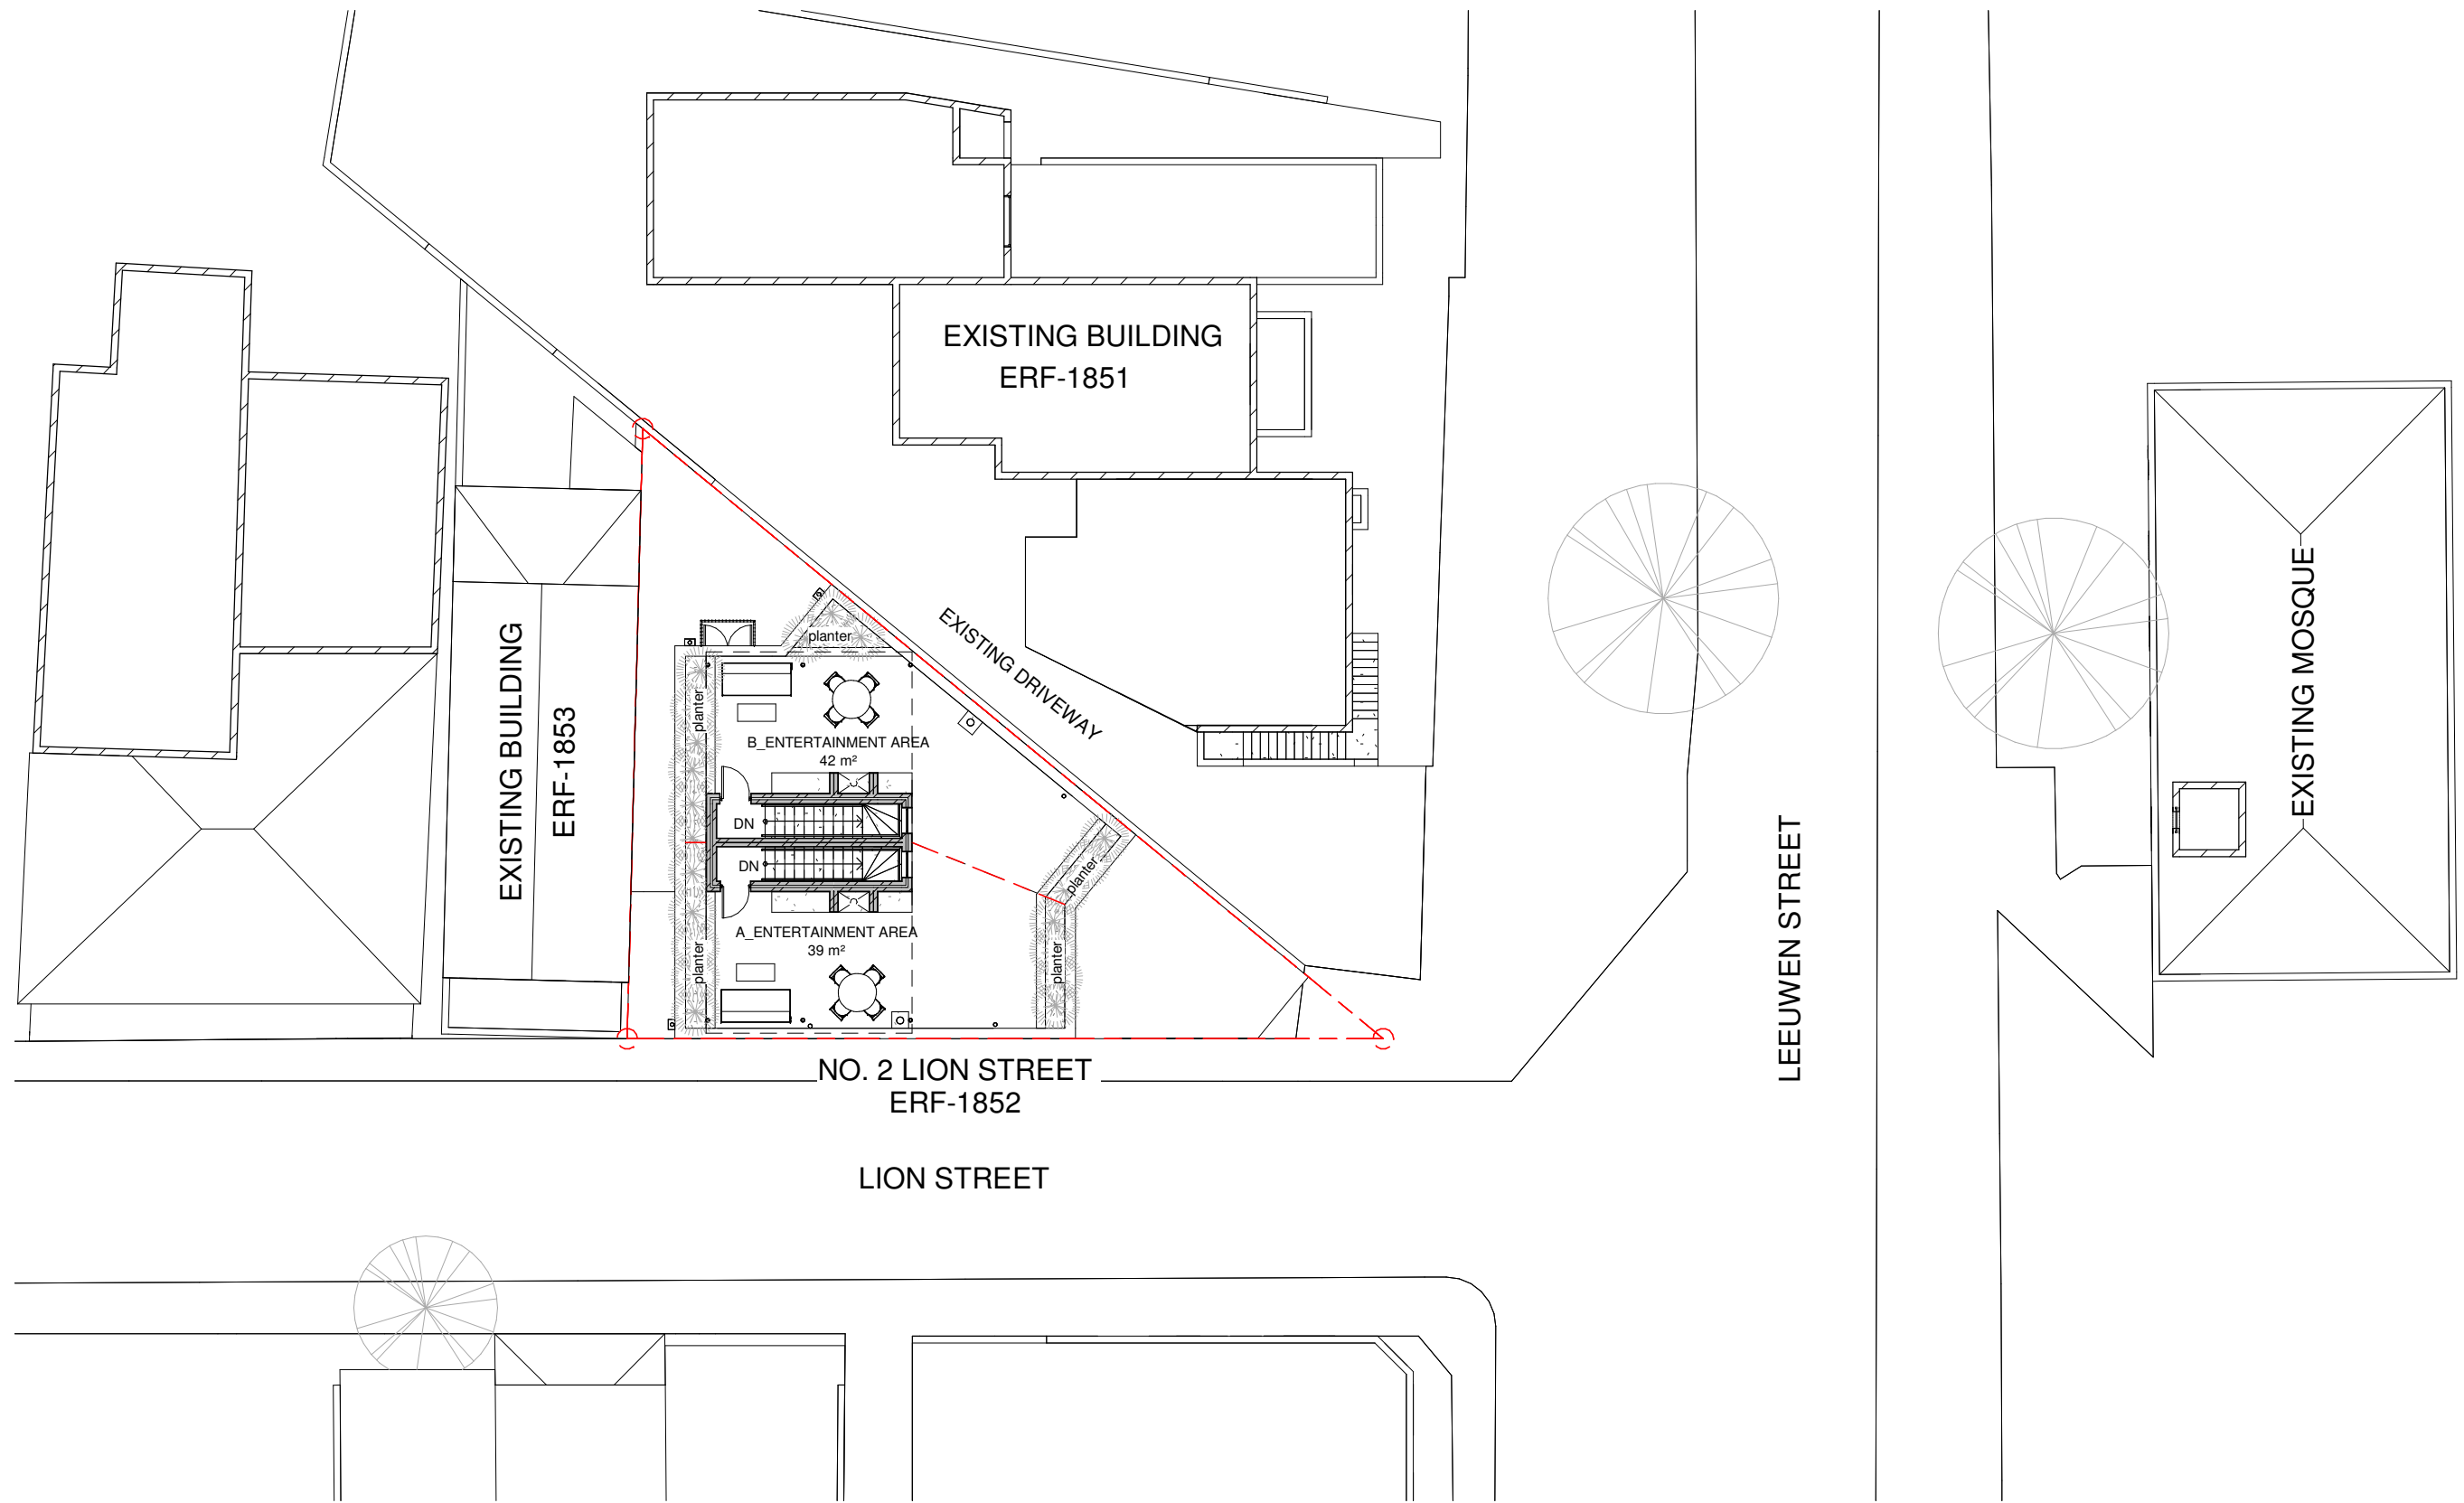

Rogério B. da Silveira  
Architectural Professional

073 164 8215  
arch.solutions.studio@gmail.com

**PROJECT:**  
New Residential building at no. 2 Lion street,  
Bokaap.

DATE: 2020-09-29

SCALE: 1 : 200

DRAWN BY: RBS

CHECKED BY: MA


DRAWING NAME:  
**THIRD STOREY LAYOUT**


DRAWING NO.  
**A104**

REV NO.

PAPER SIZE

**A3**

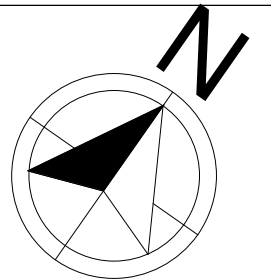

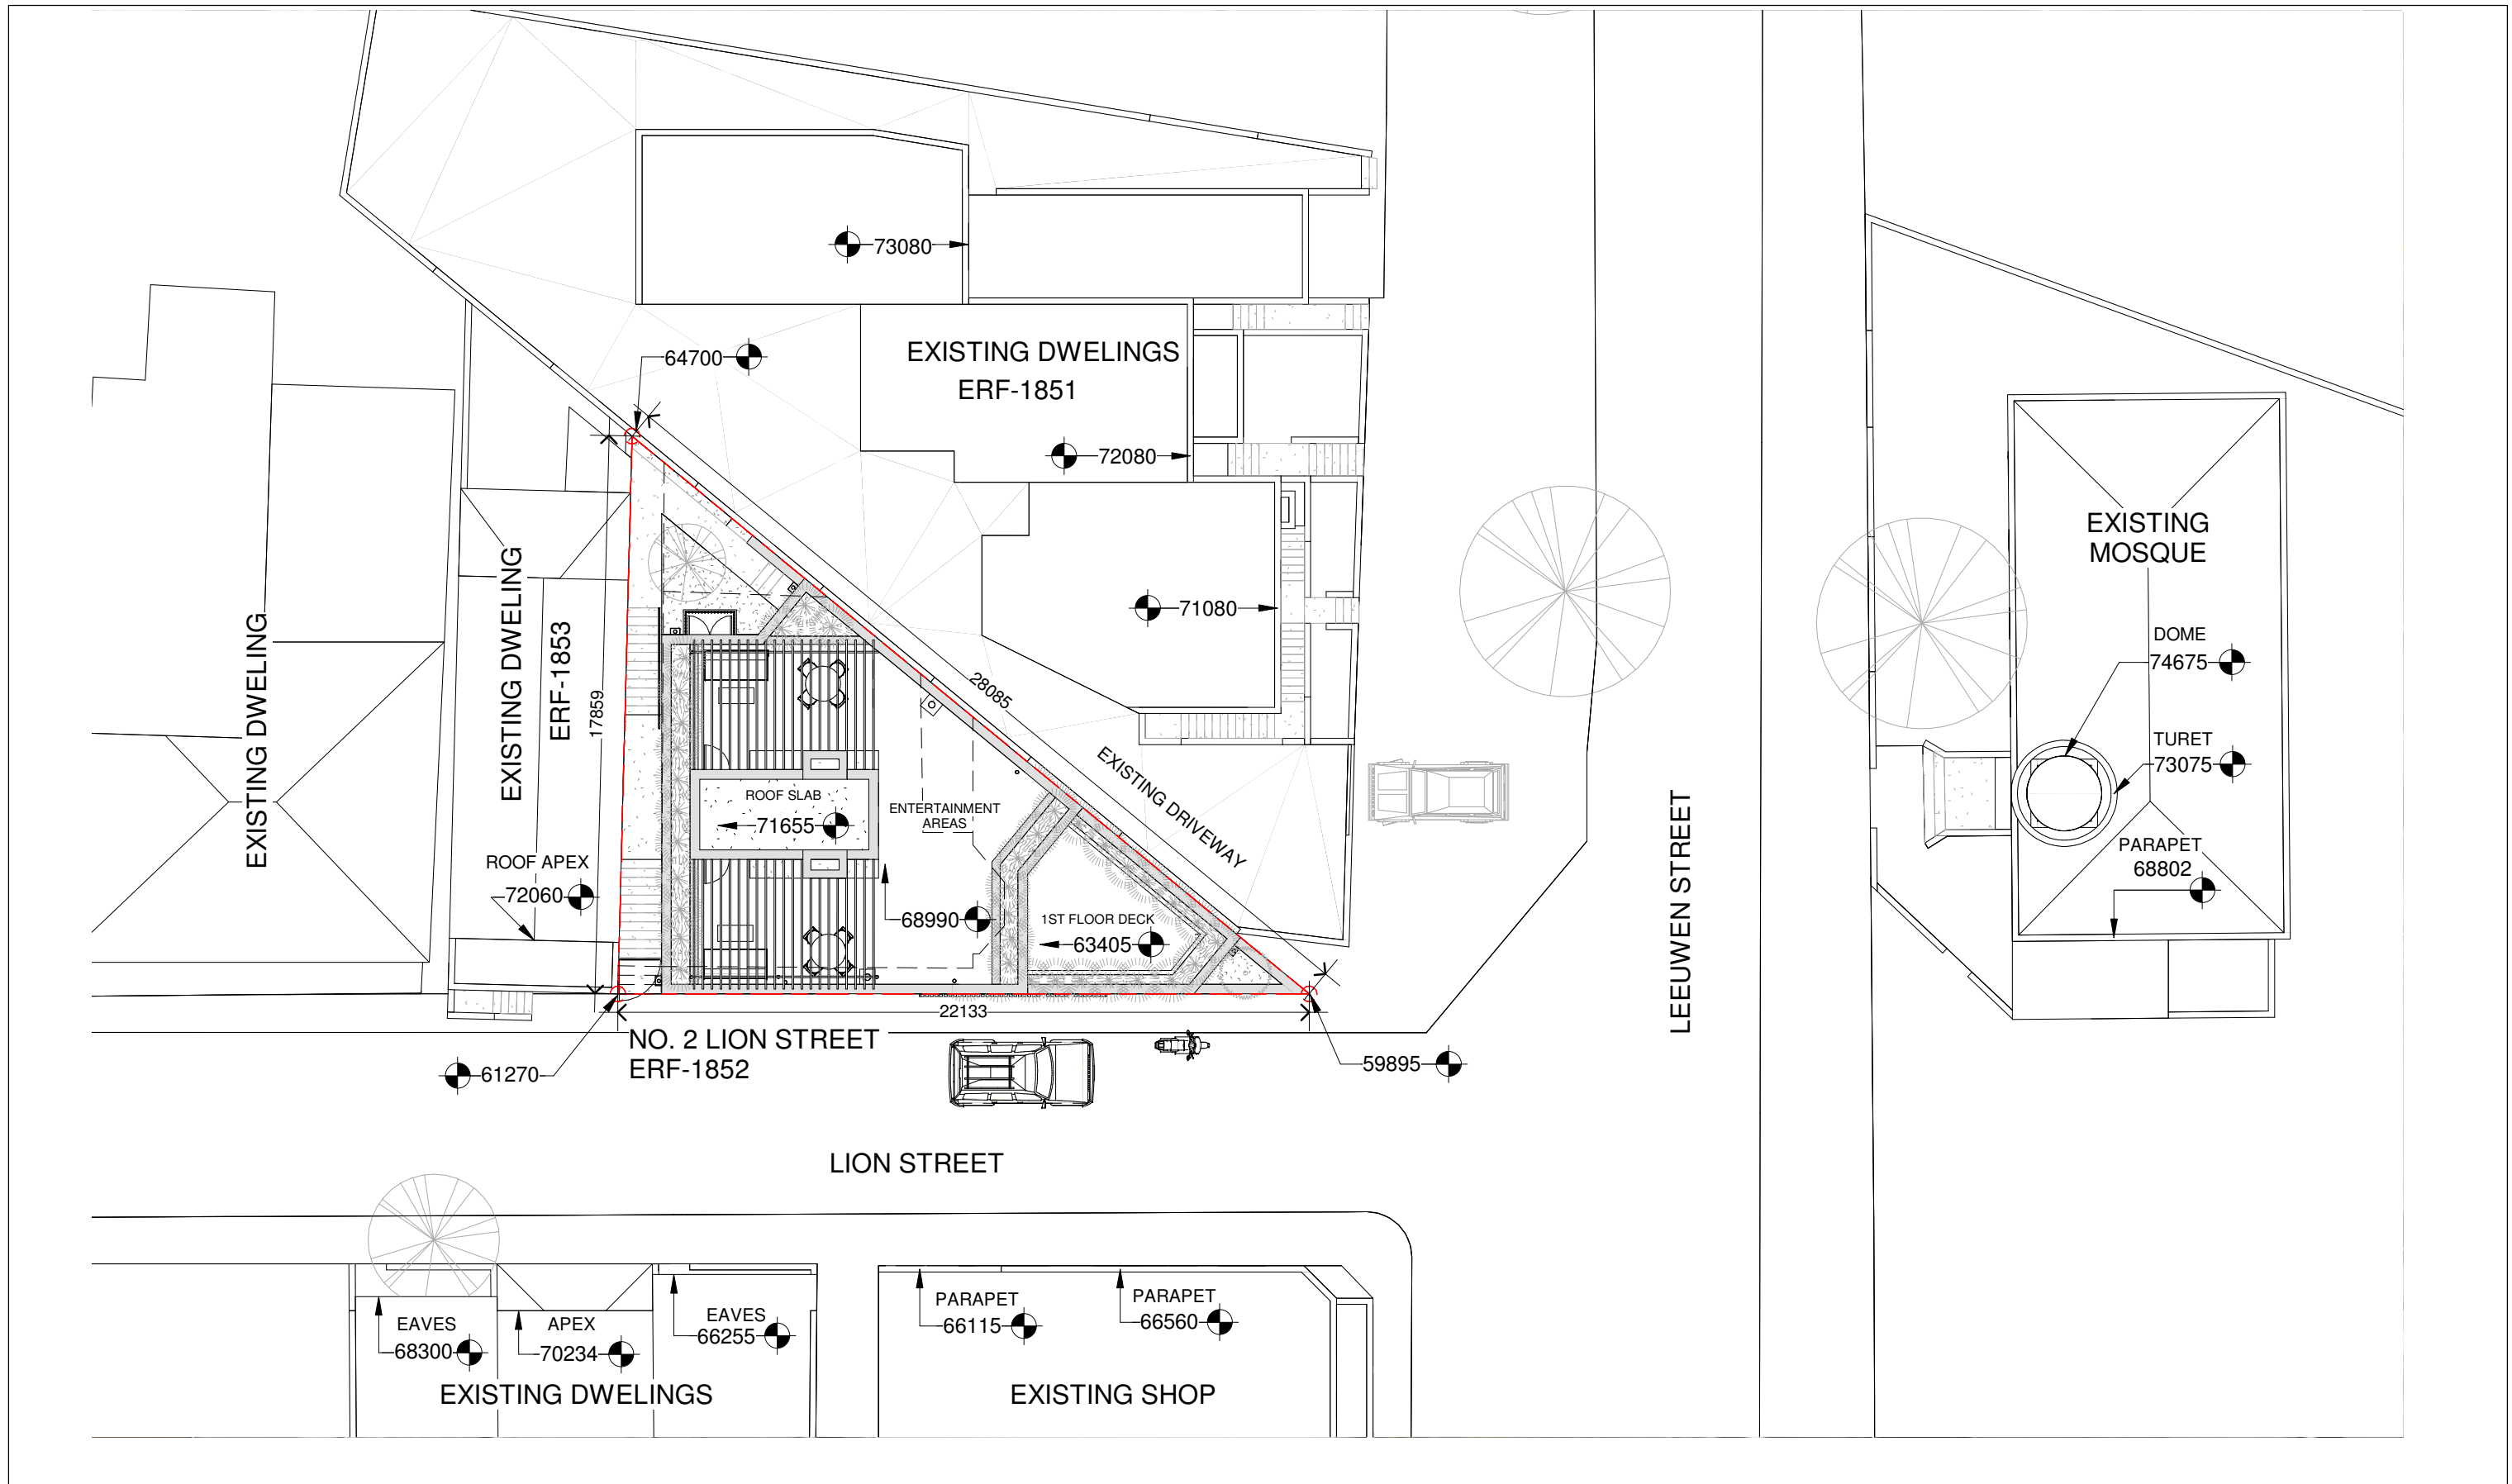

Rogério B. da Silveira  
Architectural Professional

073 164 8215  
arch.solutions.studio@gmail.com


**PROJECT:**  
New Residential building at no. 2 Lion street,  
Bokaap.

DATE: 2020-09-29	SCALE: 1 : 200
DRAWN BY: RBS	CHECKED BY: MA


DRAWING NAME:  
**SITE PLAN**

DRAWING NO.  
**A105**

REV NO.	PAPER SIZE <b>A3</b>
---------	-------------------------

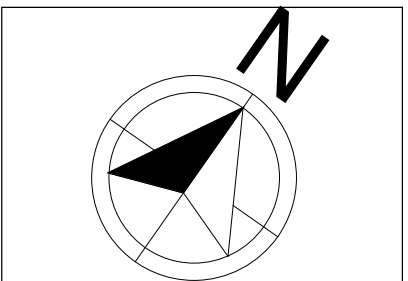



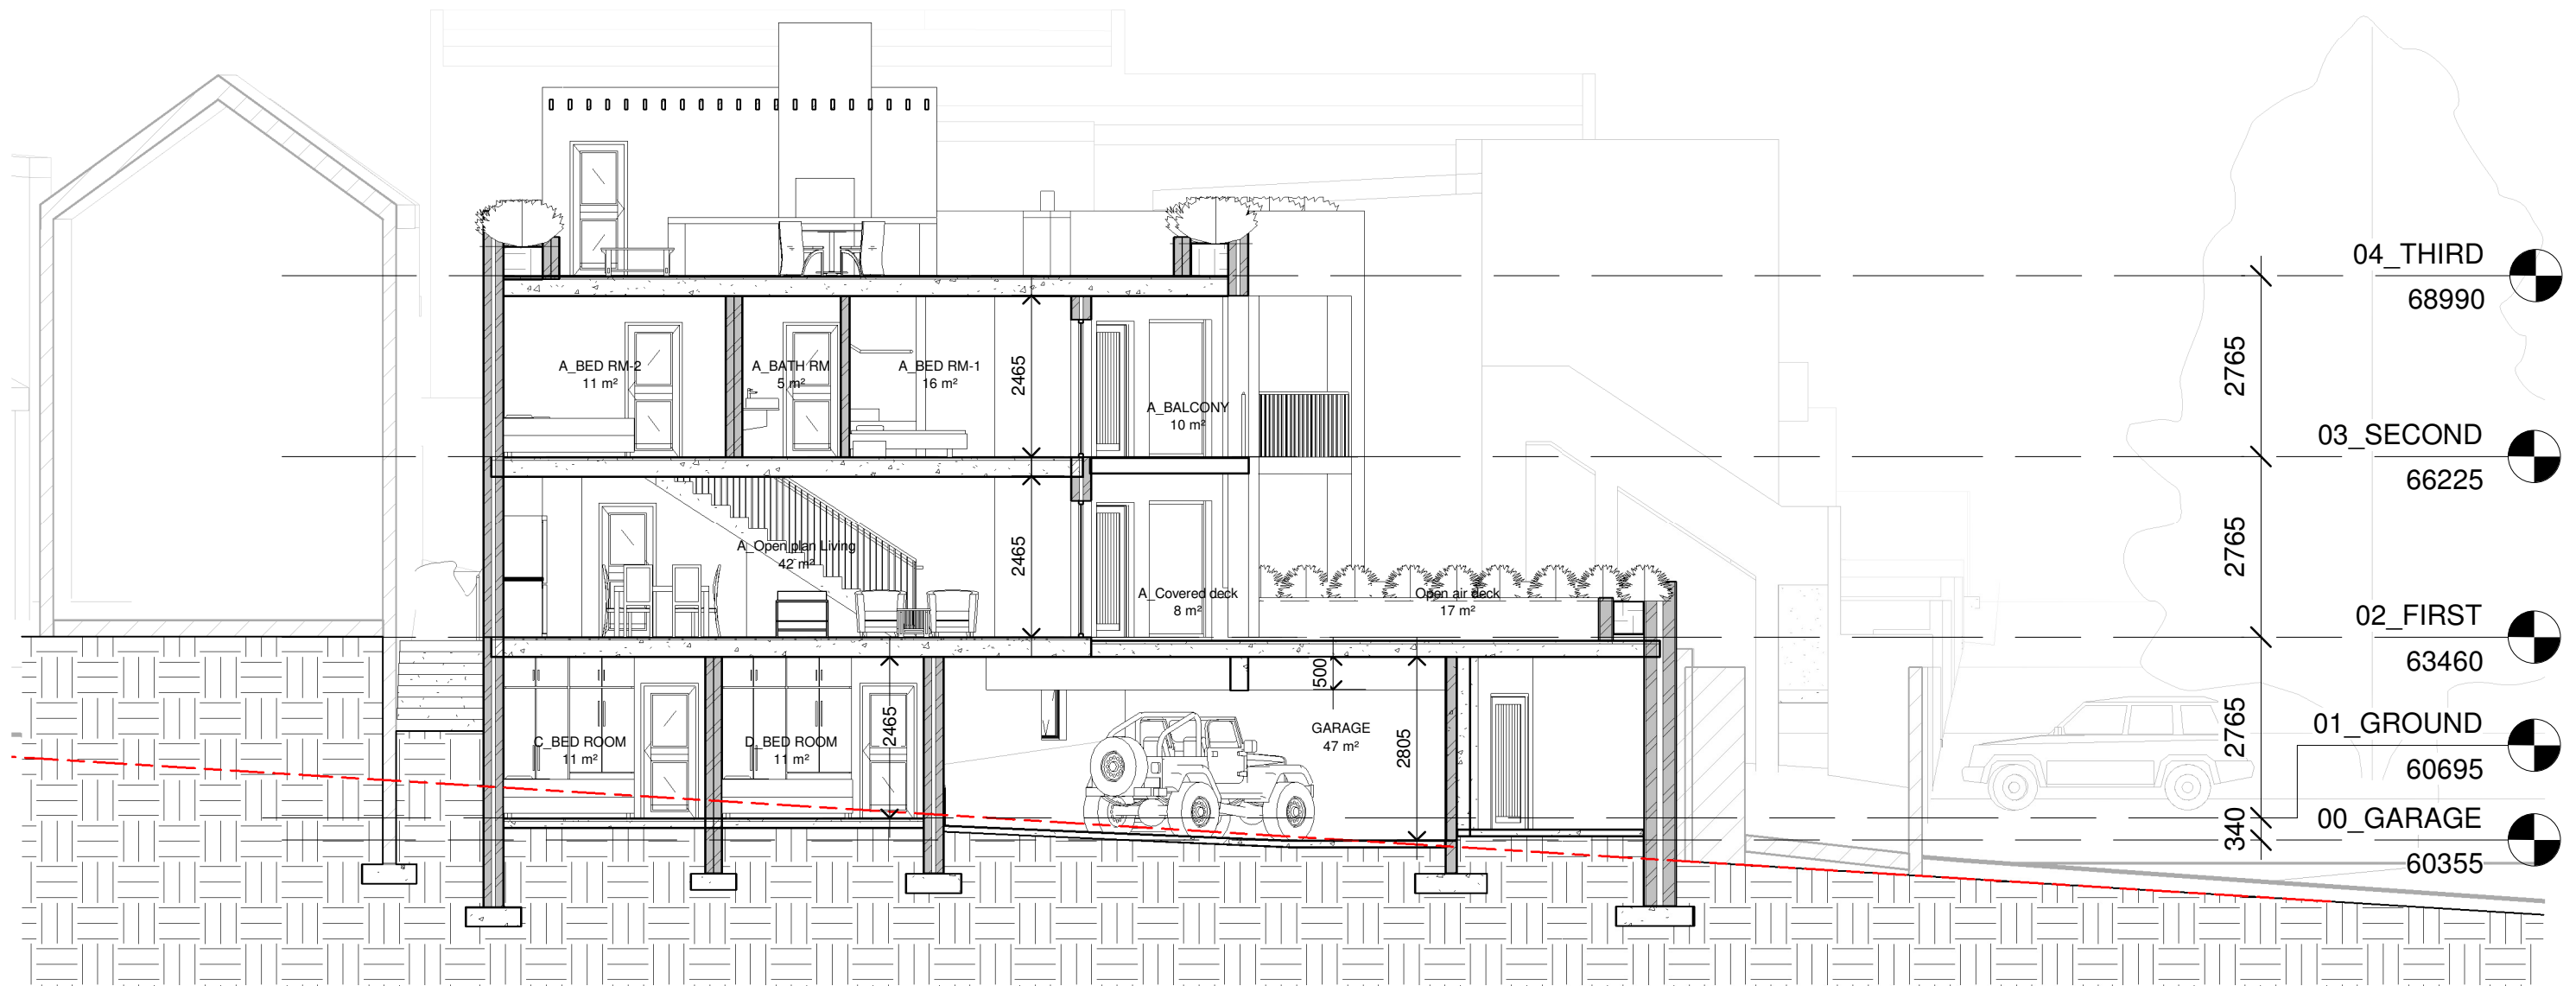

Rogério B. da Silveira  
Architectural Professional

073 164 8215  
arch.solutions.studio@gmail.com

**PROJECT:**  
New Residential building at no. 2 Lion street,  
Bokaap.

DATE: 2020-09-29	SCALE: 1 : 100
DRAWN BY: RBS	CHECKED BY: MA

DRAWING NAME:  
**SECTION -A**

DRAWING NO.  
**A200**

REV NO.	PAPER SIZE <b>A3</b>
---------	-------------------------



SOUTH EAST ELEVATION



NORTH EAST ELEVATION



Rogério B. da Silveira  
Architectural Professional

073 164 8215  
arch.solutions.studio@gmail.com

**PROJECT:**  
New Residential building at no. 2 Lion street,  
Bokaap.

DATE: 2020-09-29      SCALE: 1 : 200

DRAWN BY: RBS      CHECKED BY: MA


DRAWING NAME:  
**NORTH EAST & SOUTH EAST  
ELEVATIONS**

DRAWING NO.  
**A300**

REV NO.      PAPER SIZE  
**A3**



**LION STREET VIEW TO LEEUWEN STREET**

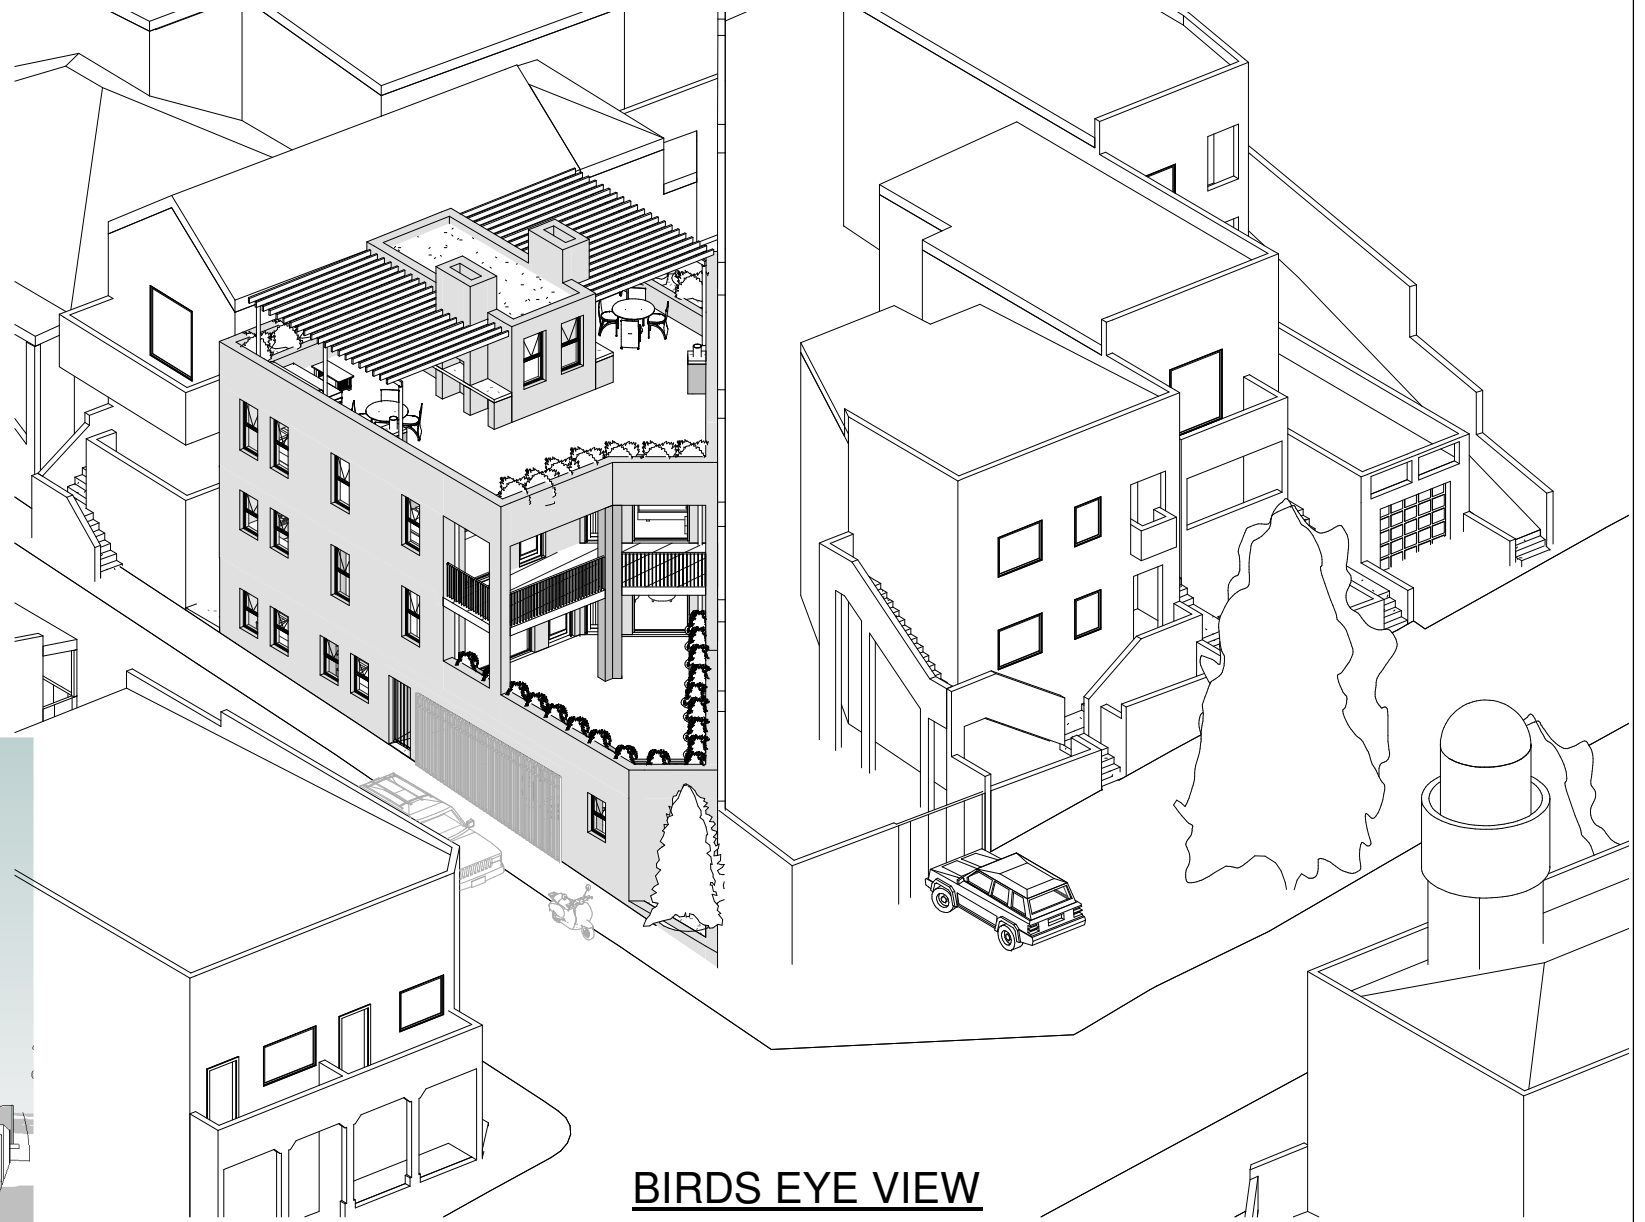

**BIRDS EYE VIEW**



**LION STREET VIEW FROM LEEUWEN STREET**



Rogério B. da Silveira  
Architectural Professional

073 164 8215  
arch.solutions.studio@gmail.com

**PROJECT:**  
New Residential building at no. 2 Lion street,  
Bokaap.

DATE: 2020-09-29

SCALE:

DRAWN BY: RBS

CHECKED BY: MA

DRAWING NAME:  
**3D VIEWS**

DRAWING NO.  
**A400**

REV NO.

PAPER SIZE

**A3**