



## **APPENDIX A: SITE PLANS**

Appendix A1: Locality Map	1
Appendix A2: Site Plans	3
Appendix A3: Site Sensitivity Map	4
Appendix A4: NFEPA Map	5
Appendix A5: Gauteng C-Plan Map	6

# Appendix A1: Locality Map



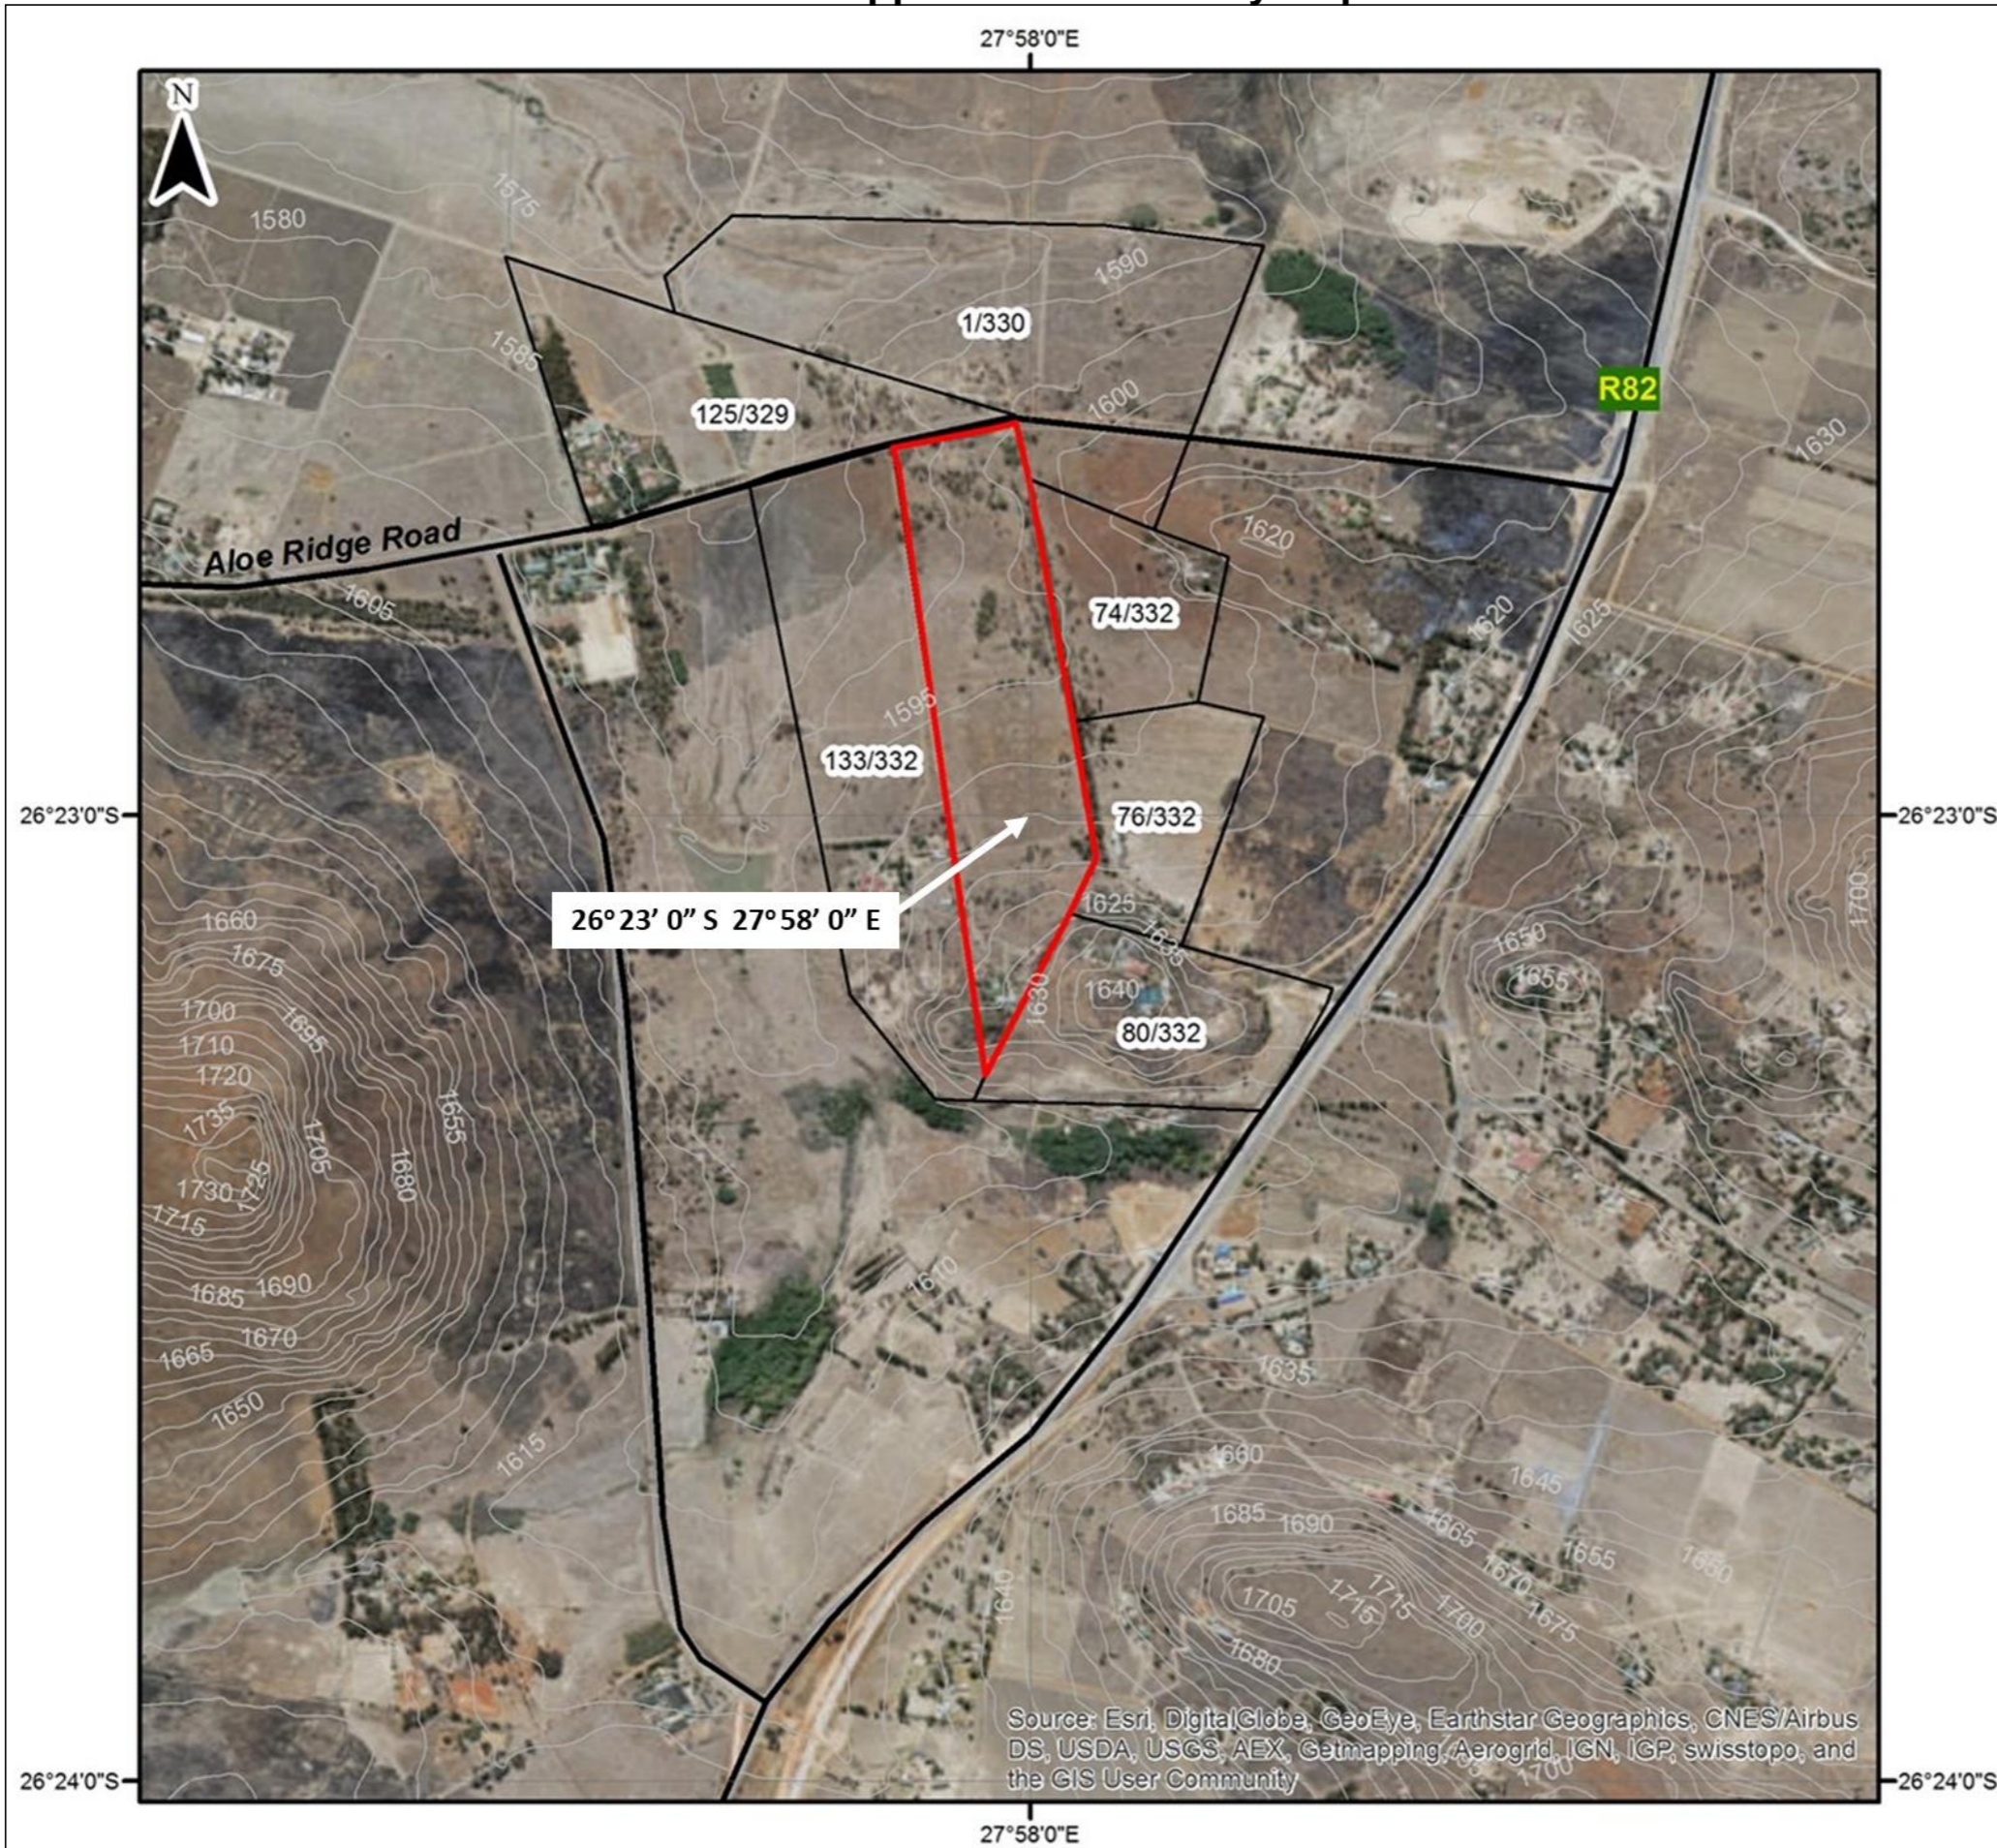

---


**Drawn by: Michael Johnson**

---

**Date: December 2018**

---

Kilometers

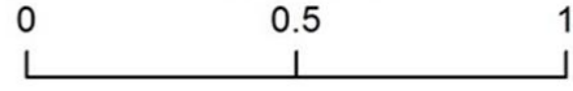

---

**TITLE:**


---

**Hope Village Locailty Map**


---

- Hope Village Property
- Neighbours
- Roads
- 5m Contour Lines

---

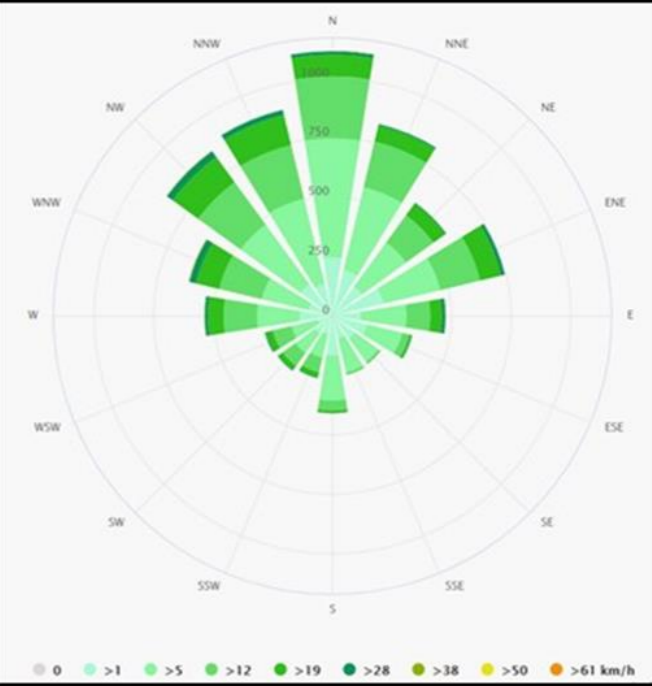


**Wind direction: Meteoblue (2018)**

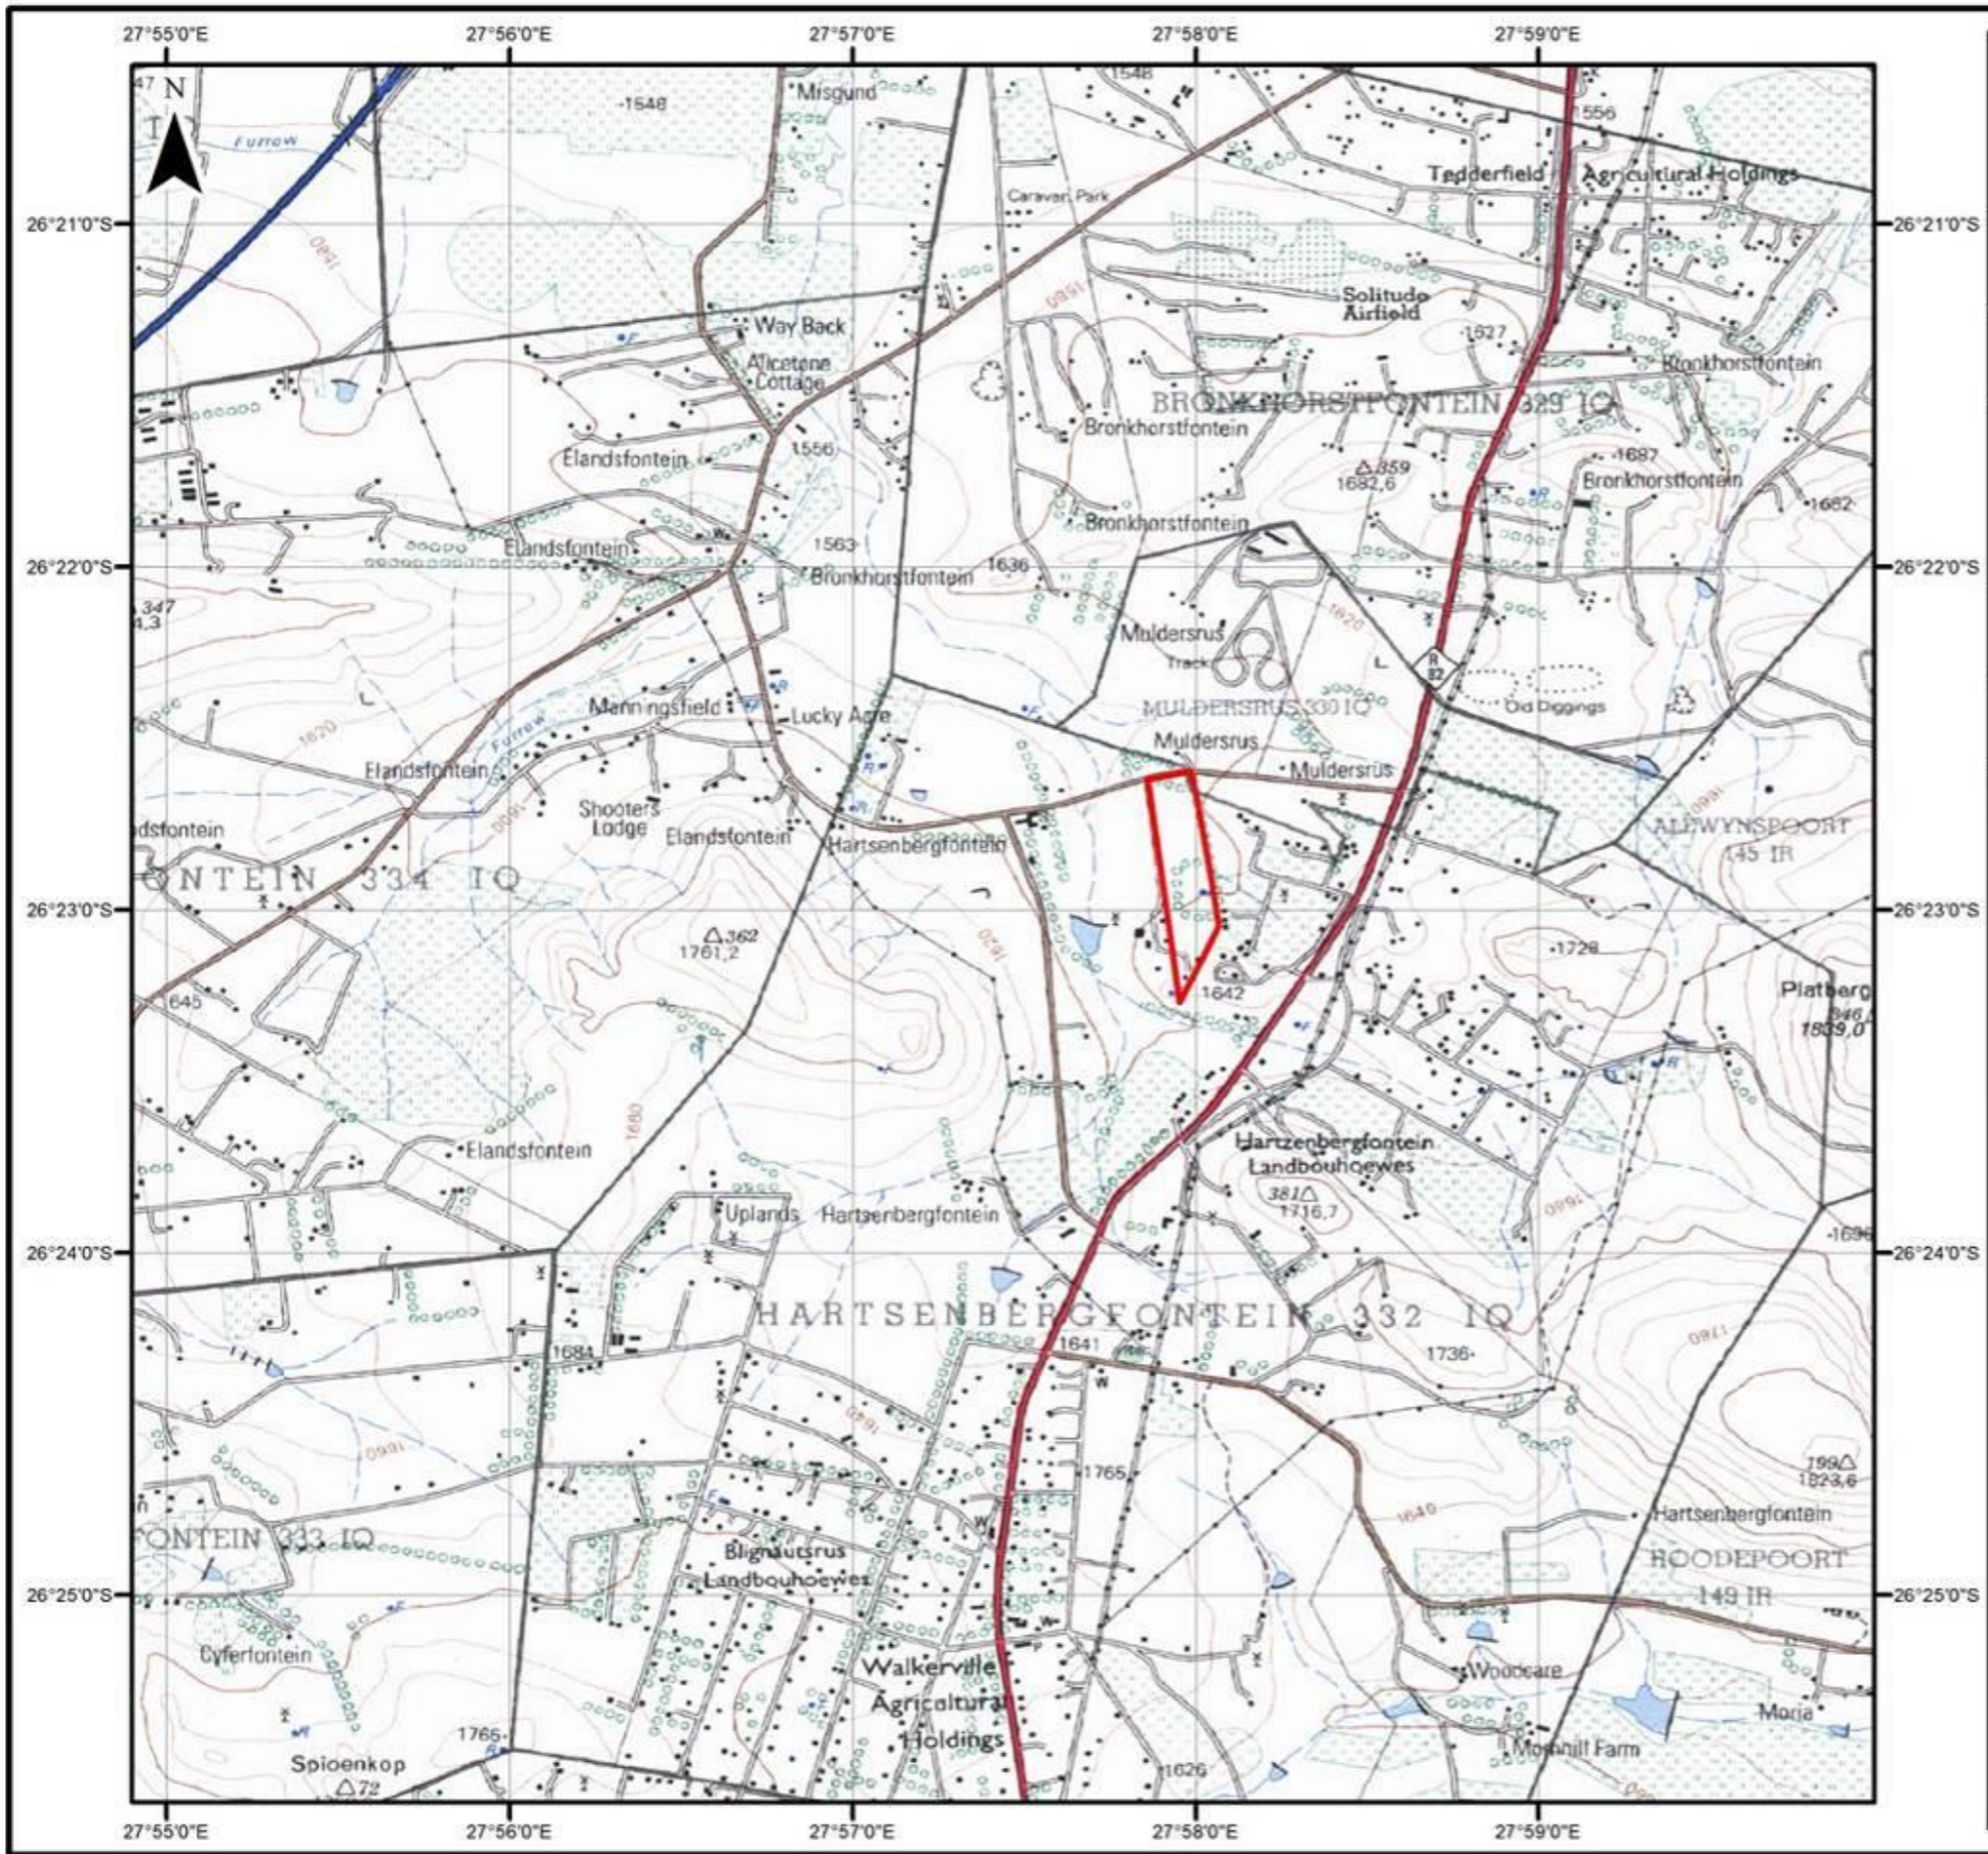

**Drawn by: Michael Johnson**


**Date: December 2018**

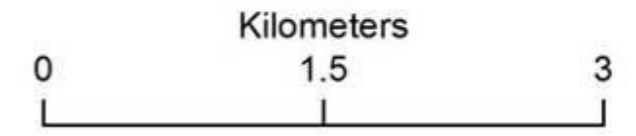


**TITLE:**

**1:50 000 Topographical Map**


 Hope Village Property

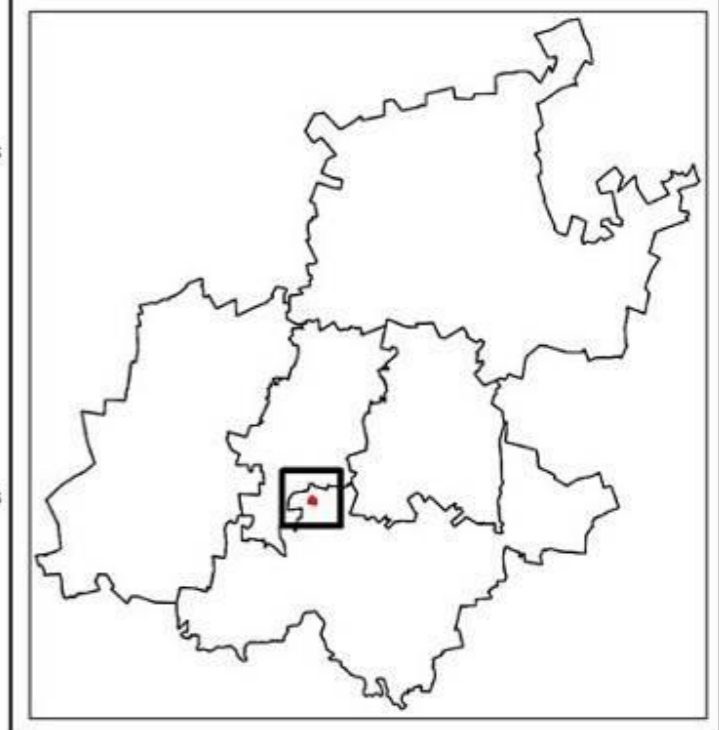


# Appendix A2: Site Plans

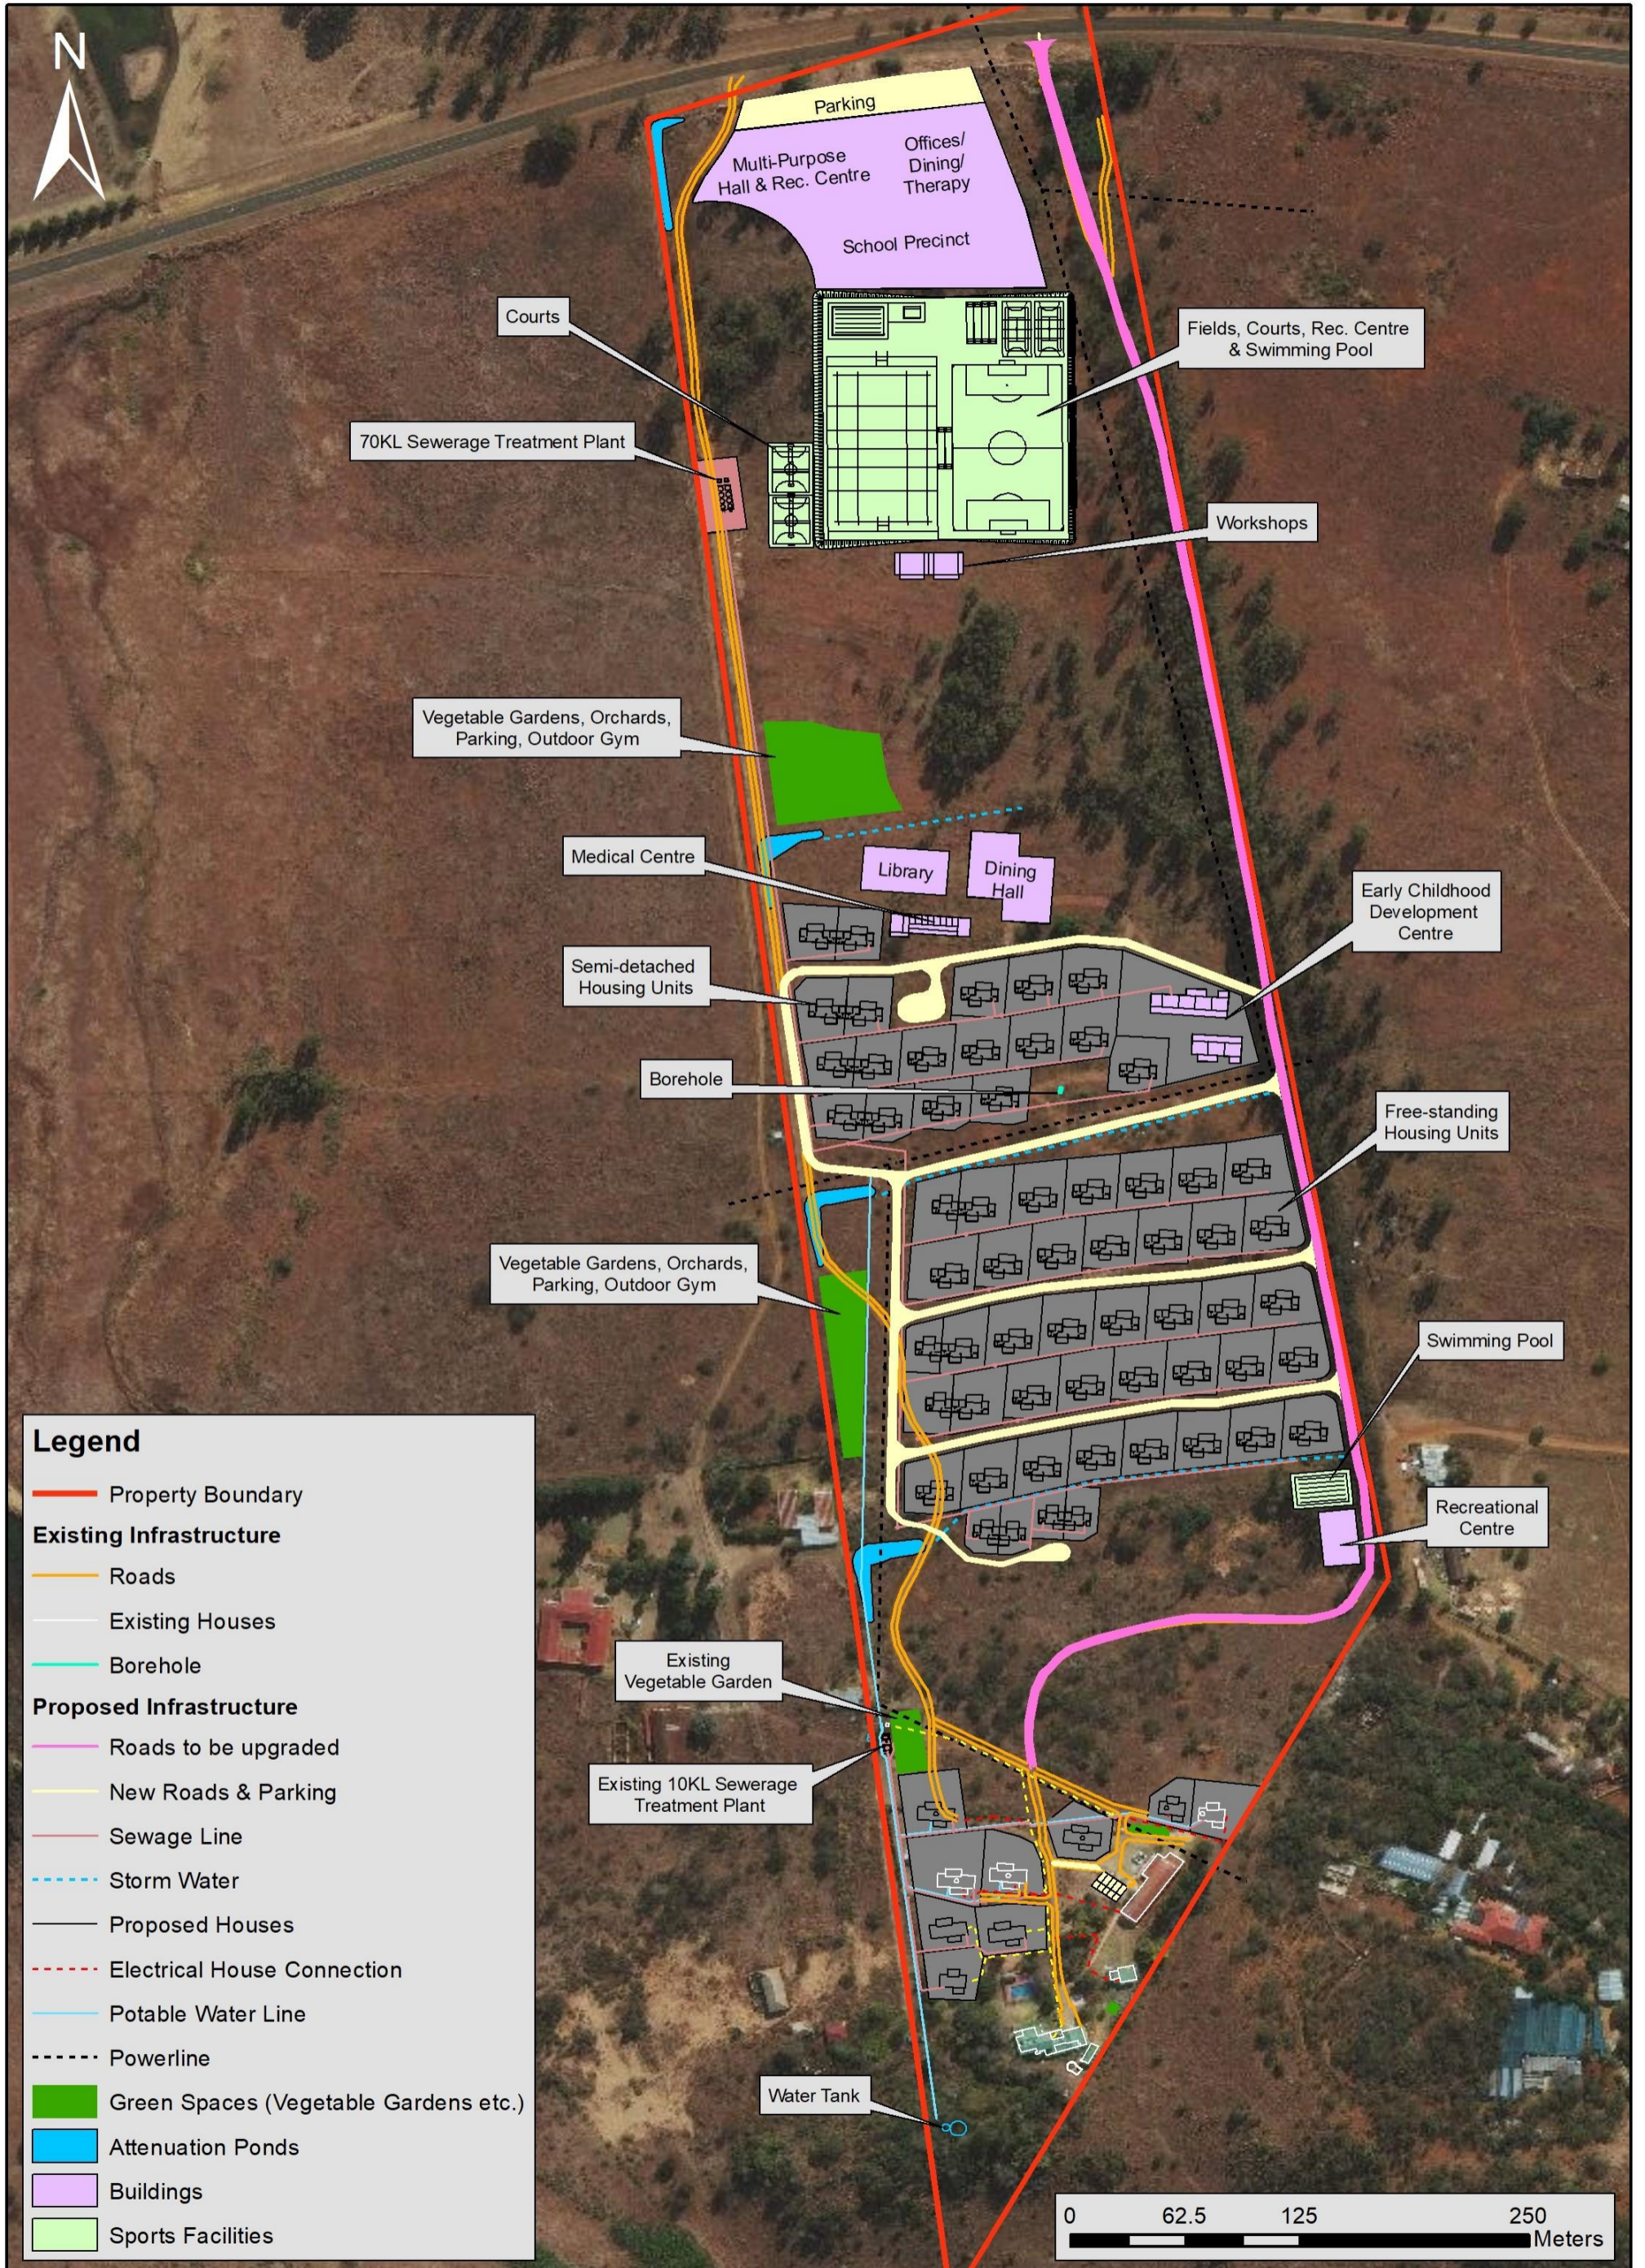

# Appendix A3: Site Sensitivity Map

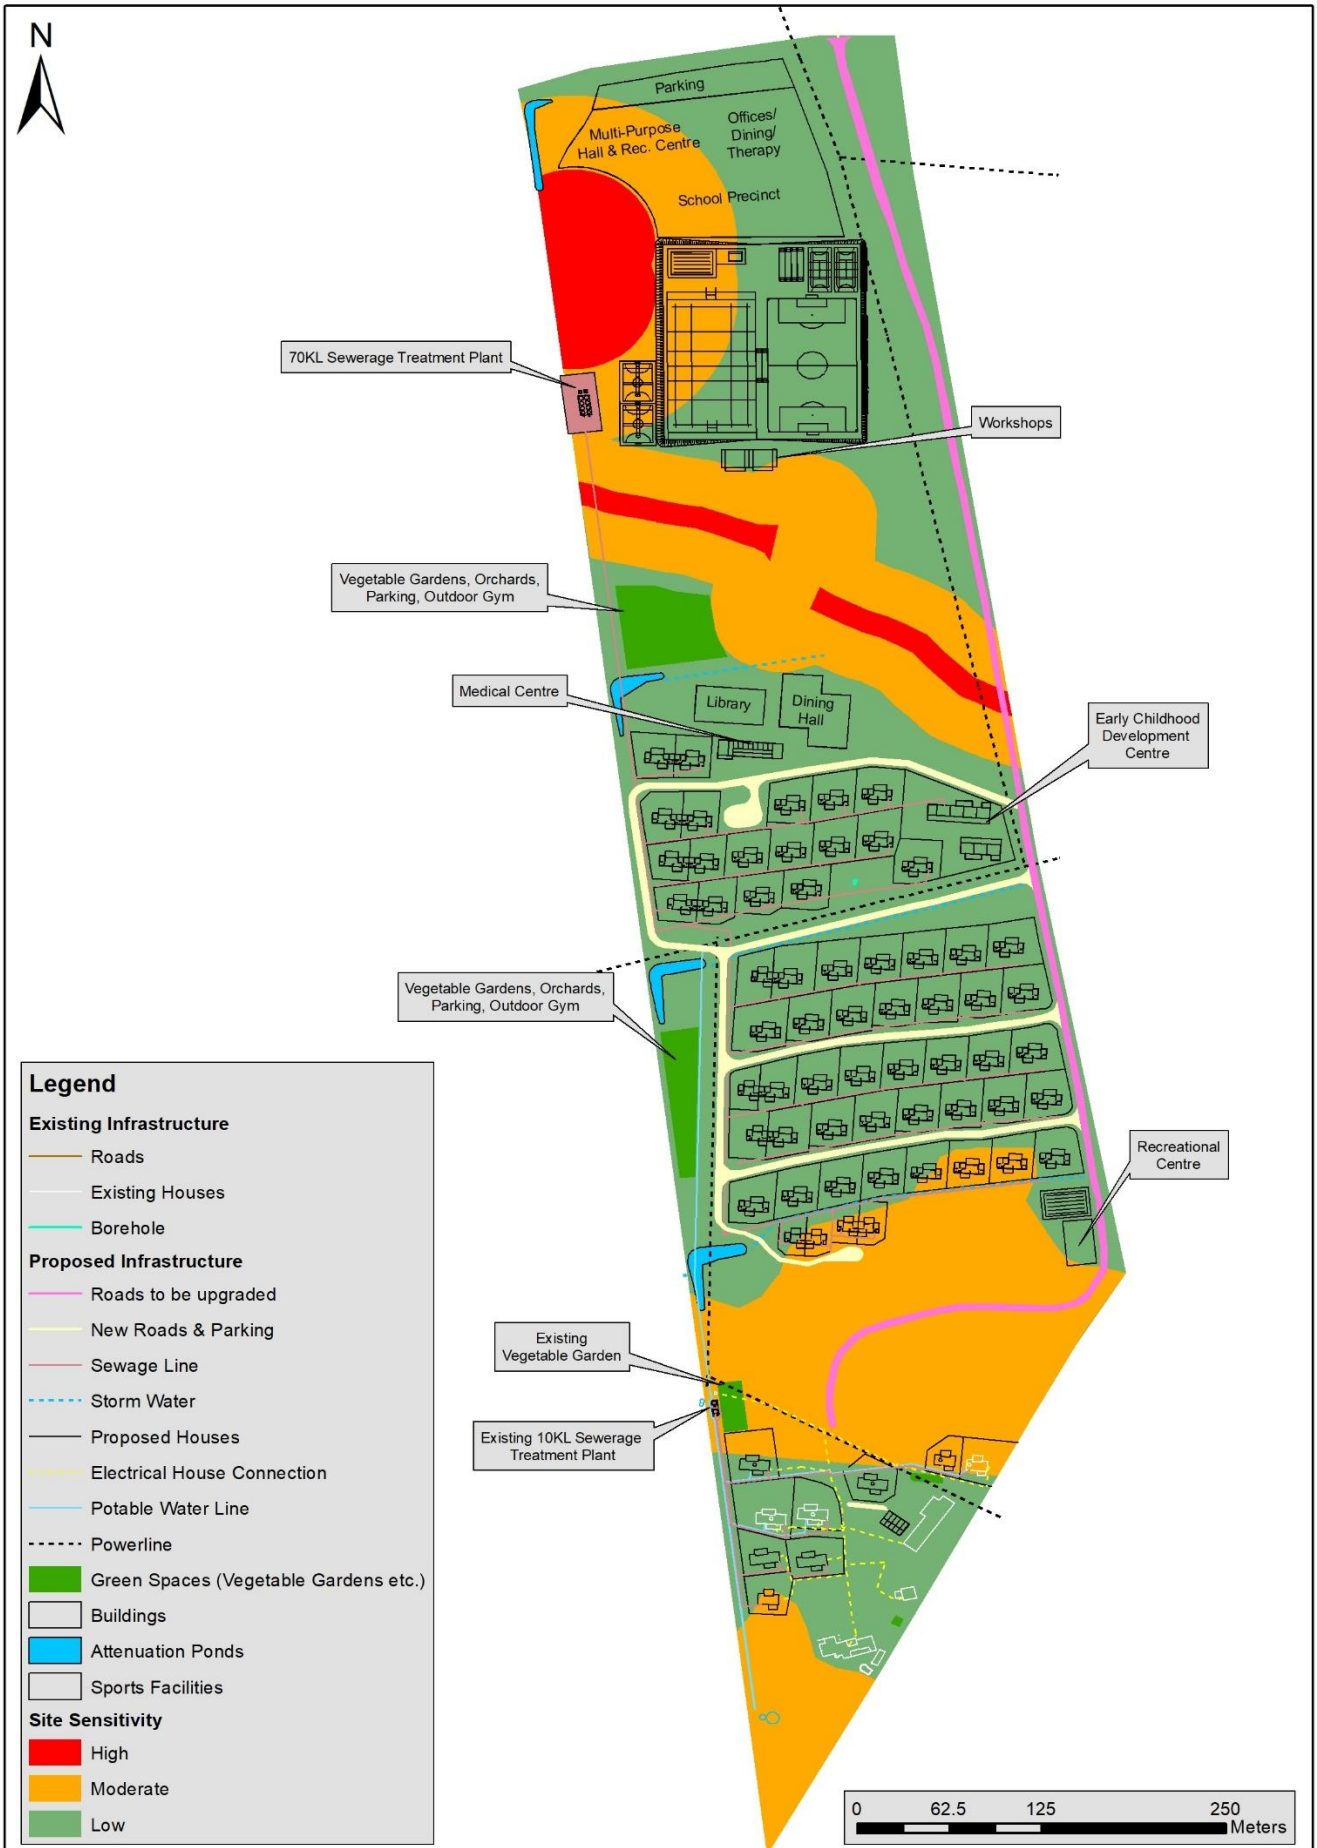

# Appendix A4: NFEPA Map

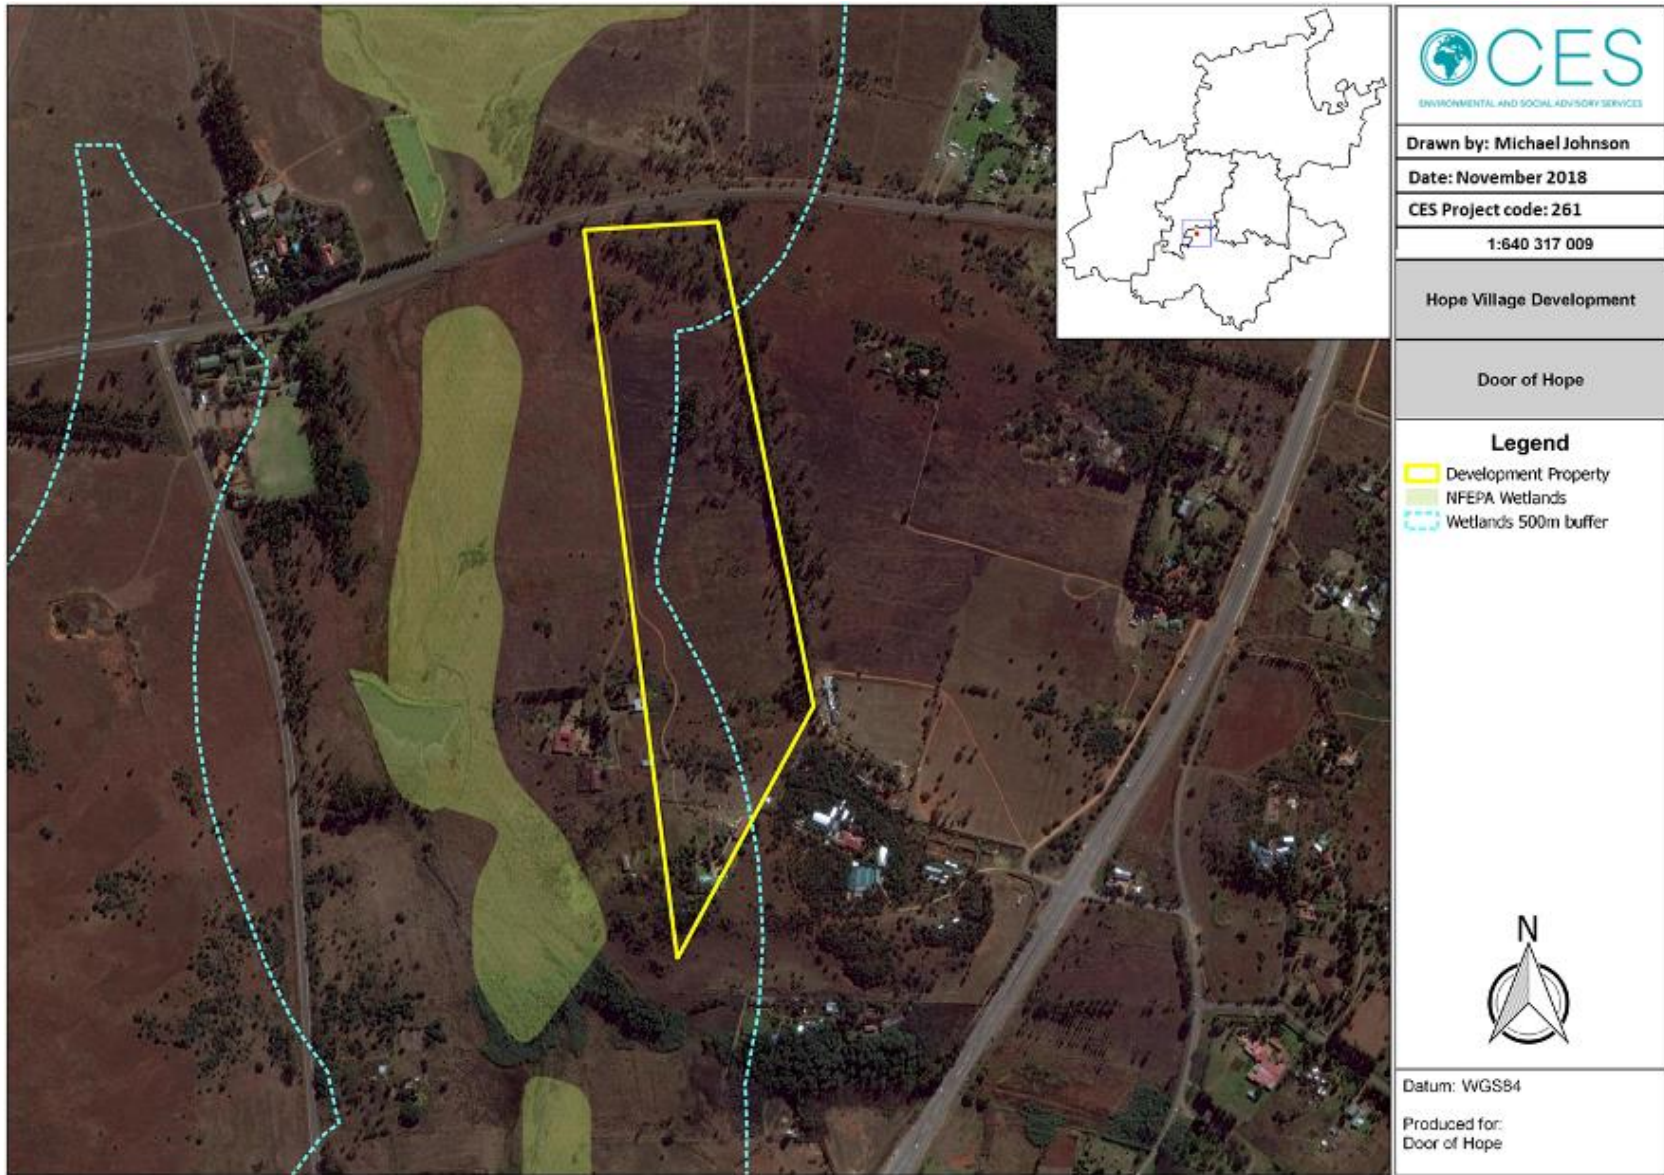

# Appendix A5: Gauteng C-Plan Map

