

SHES

inage to comply with NBR 25mm PVC underground connection
 copper water supply above ground
 pipe 100 & 150 pvc storm water pipe conct. to size req

s in lounge, bedrooms etc, Novilon in bathroom, ceramic tiles
 andahs & kitchens & stores

ood externally flush panel internally. Galvanized garage doors

ood meranti with safety glass as req. by NBR

ion of coloured tiles up to E range in the bathrooms & toilets

PROOFING
 ed to all windows as req.

VENTILATION
 ctor fans with air supply with 25.00 L/S

LIGHTING
 all bathrooms & shrs to 100 Lux artificial lighting

IONS TO BOUNDARY WALLS NOT TO ENCROACH

| REVISIONS | SIGN | DATE |
|-----------|------|------|
| | | |

SIGNATURE

AUTHORS

OWNER

Project: HOUSE ORATOR
 Durban North

proposal: Proposed Additions and Alterations
 to unit no. 13 Roehampton Way
 2406 of Durban

ert: 2406 of Durban

strt add: No. 13 Roehampton Way

owner: Mr R.W Orator

DRAWING

SUBMISSION PLAN - 13

PLAN, SECTIONS & ELEVATIONS

sacap reg. no. PSARCHT ST0326

MICHAEL DOUGLAS
 design associates cc

interior architecture furniture design

classic design for today & tomorrow

TEL : 564 - 4734 / FAX: 564 - 4734, 086 6275290, email: mdarch@telkomsa.net


49 Unhianga Rocks Drive, Durban, 4051

Member: Michael Douglas SDSA, Nat. (dip) T4 arch. CK 94/39371/23


CLASSIFICATION

R.W. ORATOR

| | | | | | |
|-------|---------------|----------|---|---------|----------------|
| Scale | 1:500, 1:100 | Revision | B | DRWG No | Hse Orator-wal |
| Date | NOVEMBER 2012 | | | CAD No | Hse Orator-wal |
| Drawn | M.D./J.B/T.M | | | | |

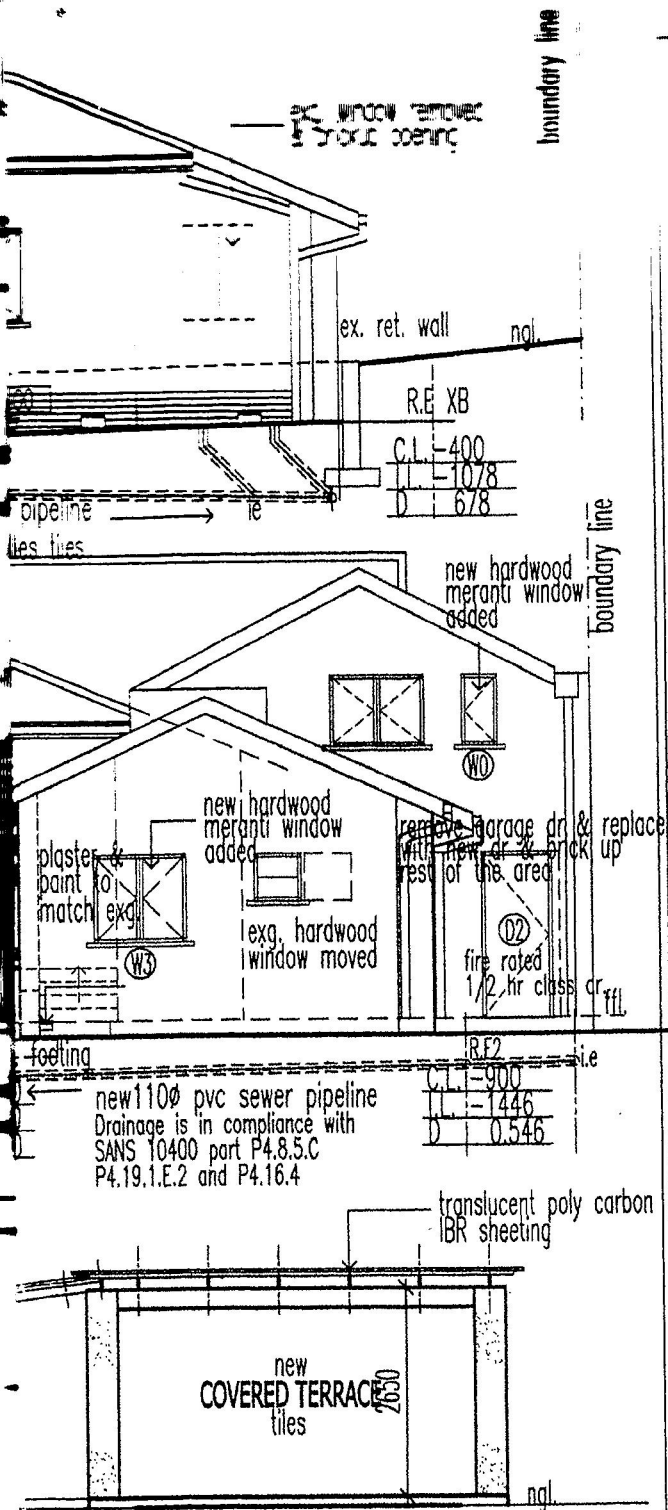

FRONT ELEVATION
Scale 1 : 100

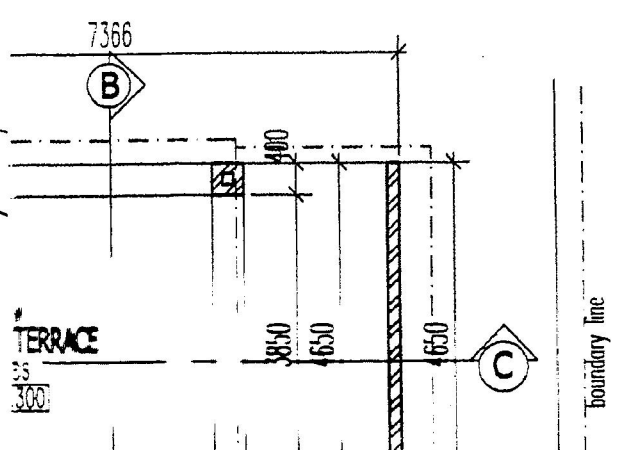

| | |
|--|------|
| SHEET | COPY |
| ETHEKWINI MUNICIPALITY (CENTRAL) | |
| 108 08 14 | |
| APPLICATION NO. | |

SIBONGILE ZULLI
031 311 7158
SIBONGILE ZULLI & MURRAY

SEMPER PARATI ACCEPTABLE

I, the undersigned, hereby certify that the information contained in this application is true and correct to the best of my knowledge and belief, and that I am not aware of any facts which would render the information furnished herein misleading or deceptive.

[Signature] 24/02/15

Applicant's Signature: _____
 Date: _____
 Street Address: _____
 Suburb: _____

3/3/15

[Handwritten signature]