

APPENDIX A

Site Plan

Fig 1

Location of site on Google image

Fig 2

Location of Shareblock on 1:50 000 topographical map extract

Fig 3

Rivertide Shareblock on Kromme River
(Kouga municipality map)

Fig 4

Location of site on land surveyor's map

Fig 5

Site Plan with proposed additions in colour

Fig 6

Lower ground floor plan with proposed additions
in colour

Fig 1
Location of site
on Google image



Fig 2
Location of Shareblock
on 1: 50 000 topo map



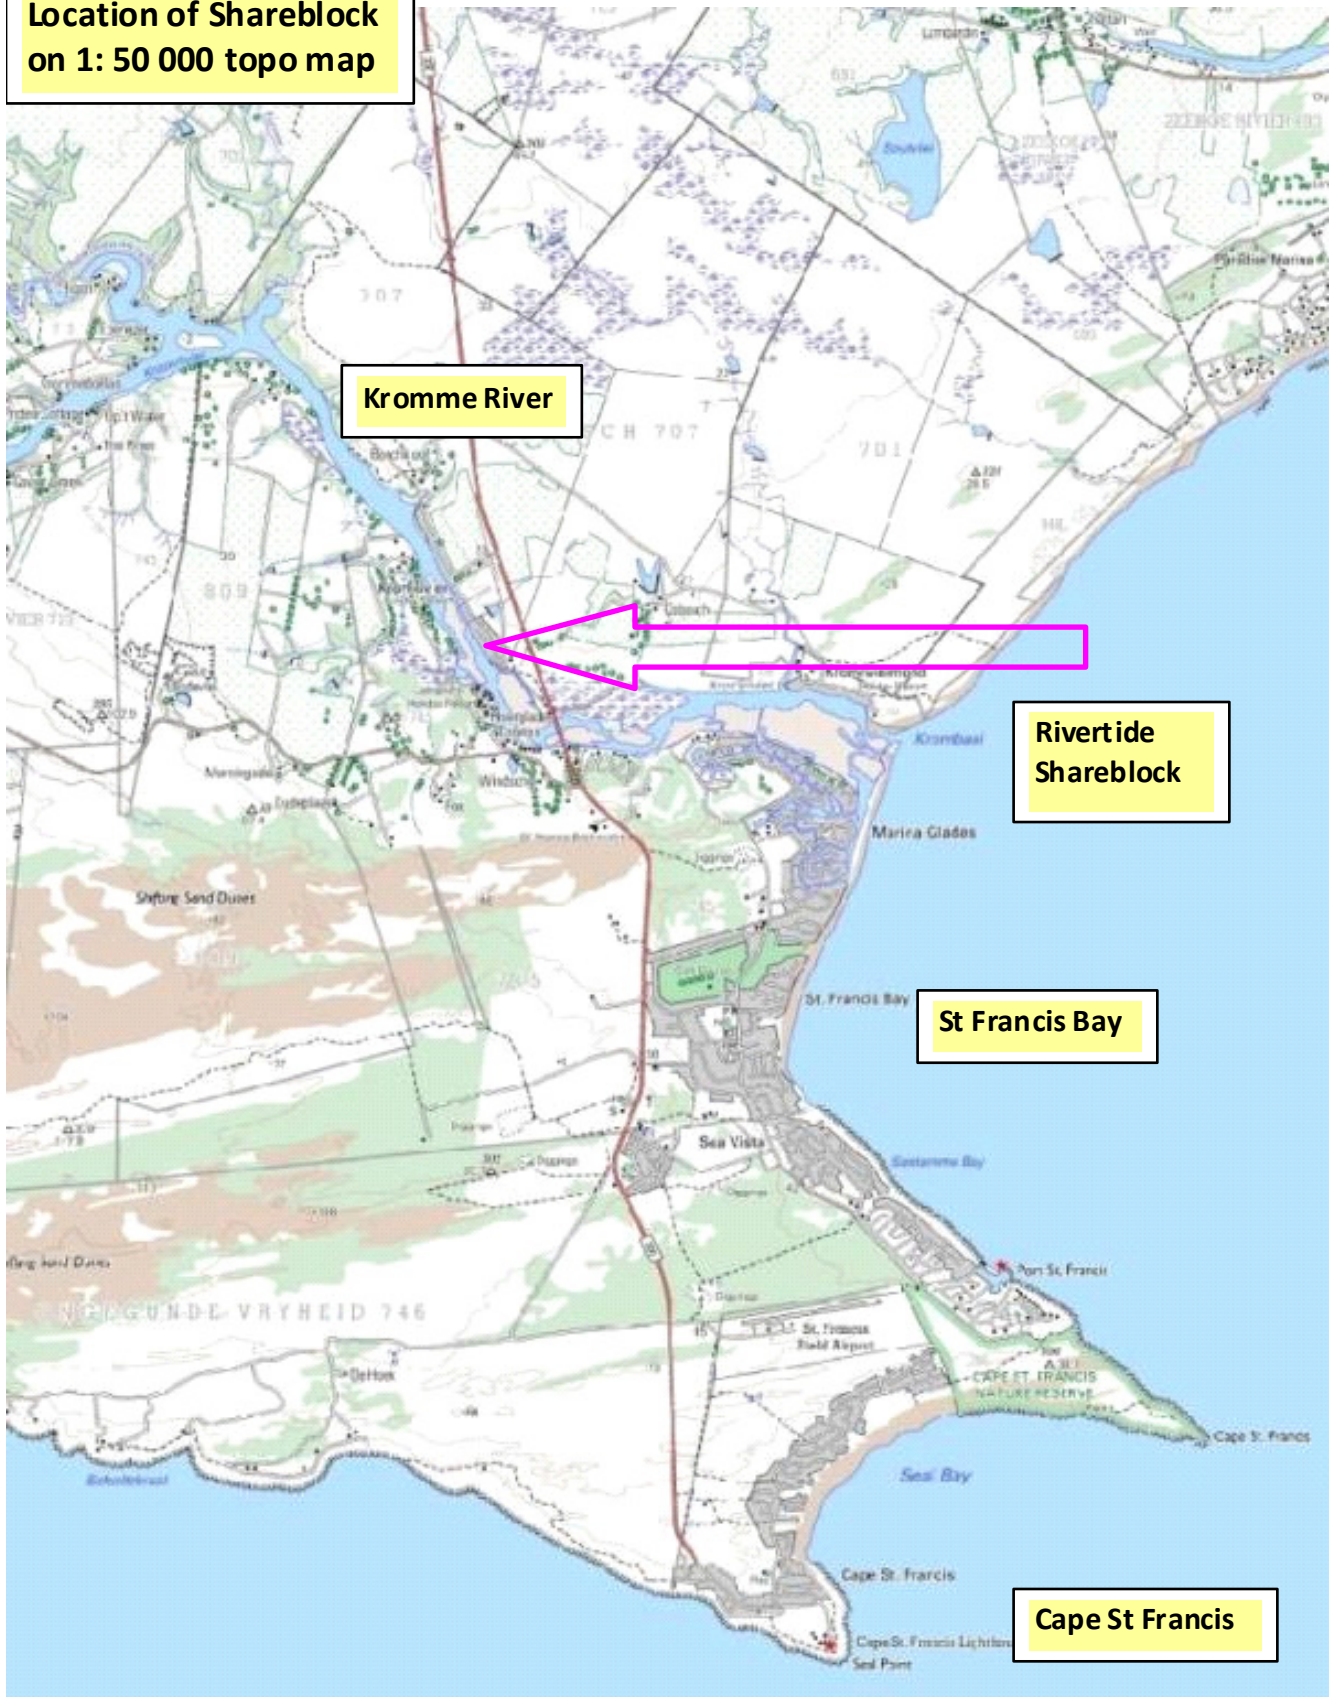


Fig 3
Rivertide Shareblock
on Kromme River



Legend

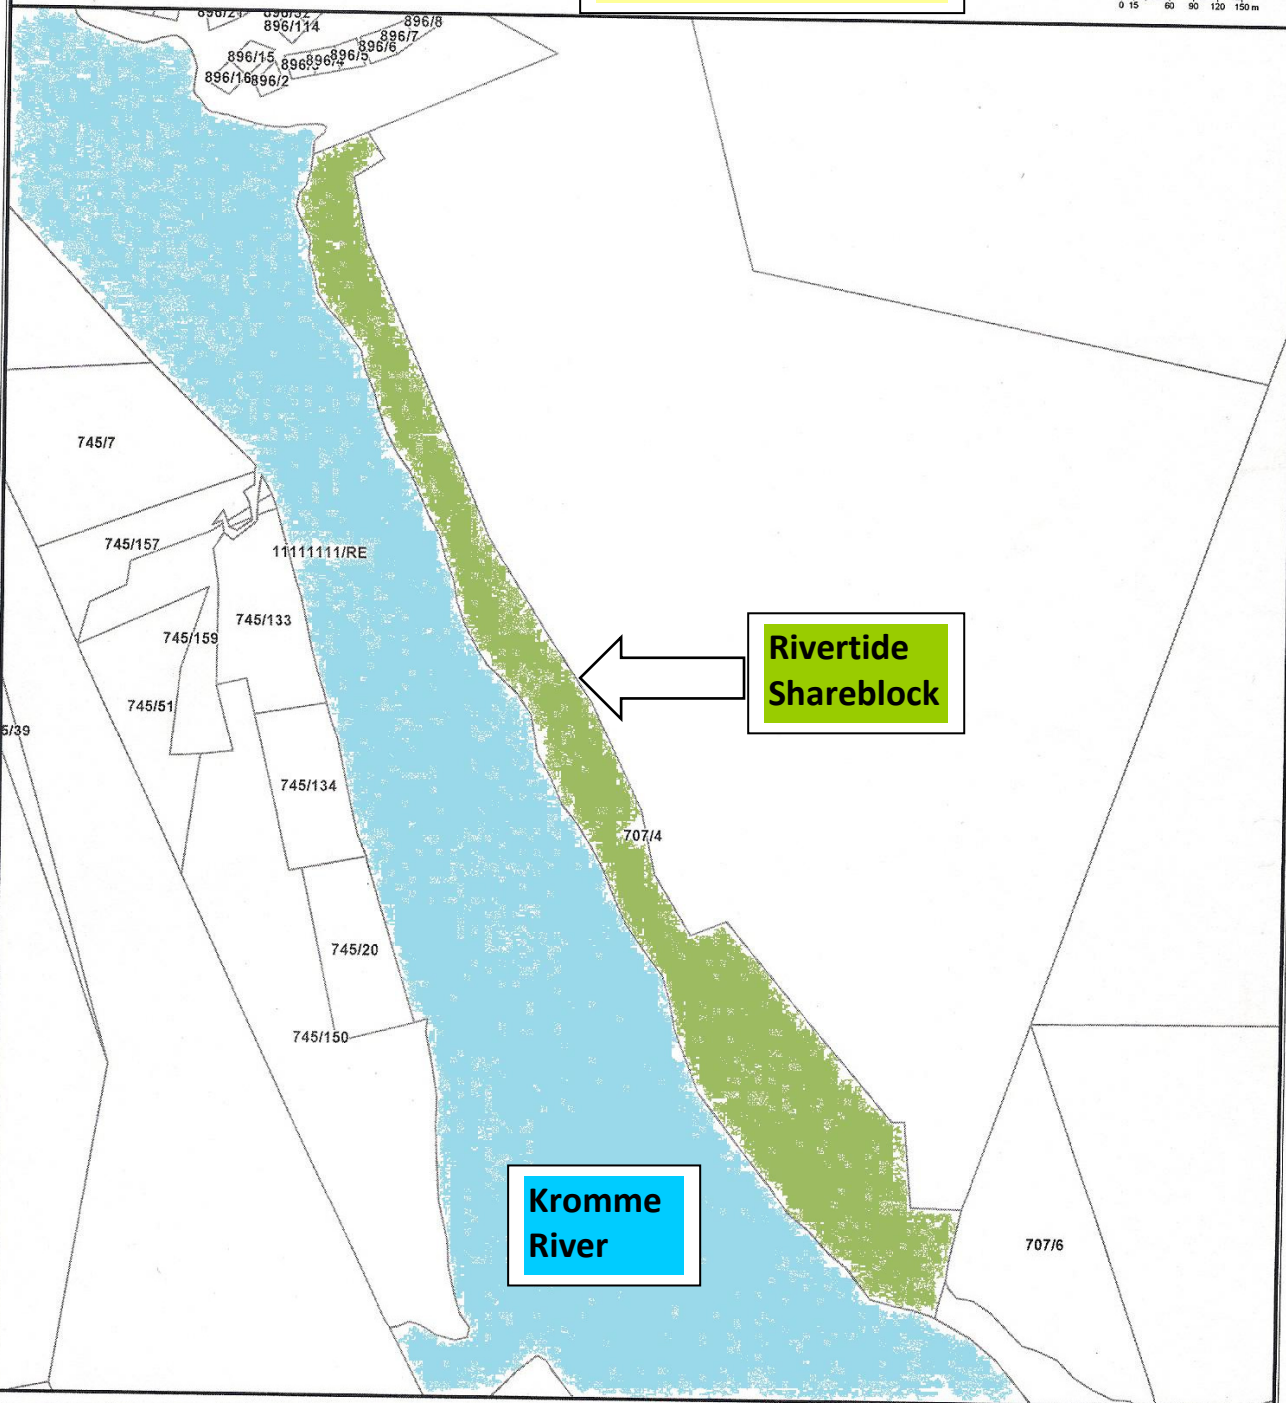

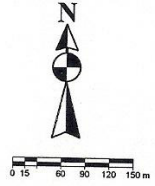

<u>Basemap</u>		
 Municipality	 Parcel	 Park
 Street	A Parcel Label	

Fig 4
Location of site
on land
surveyor's map


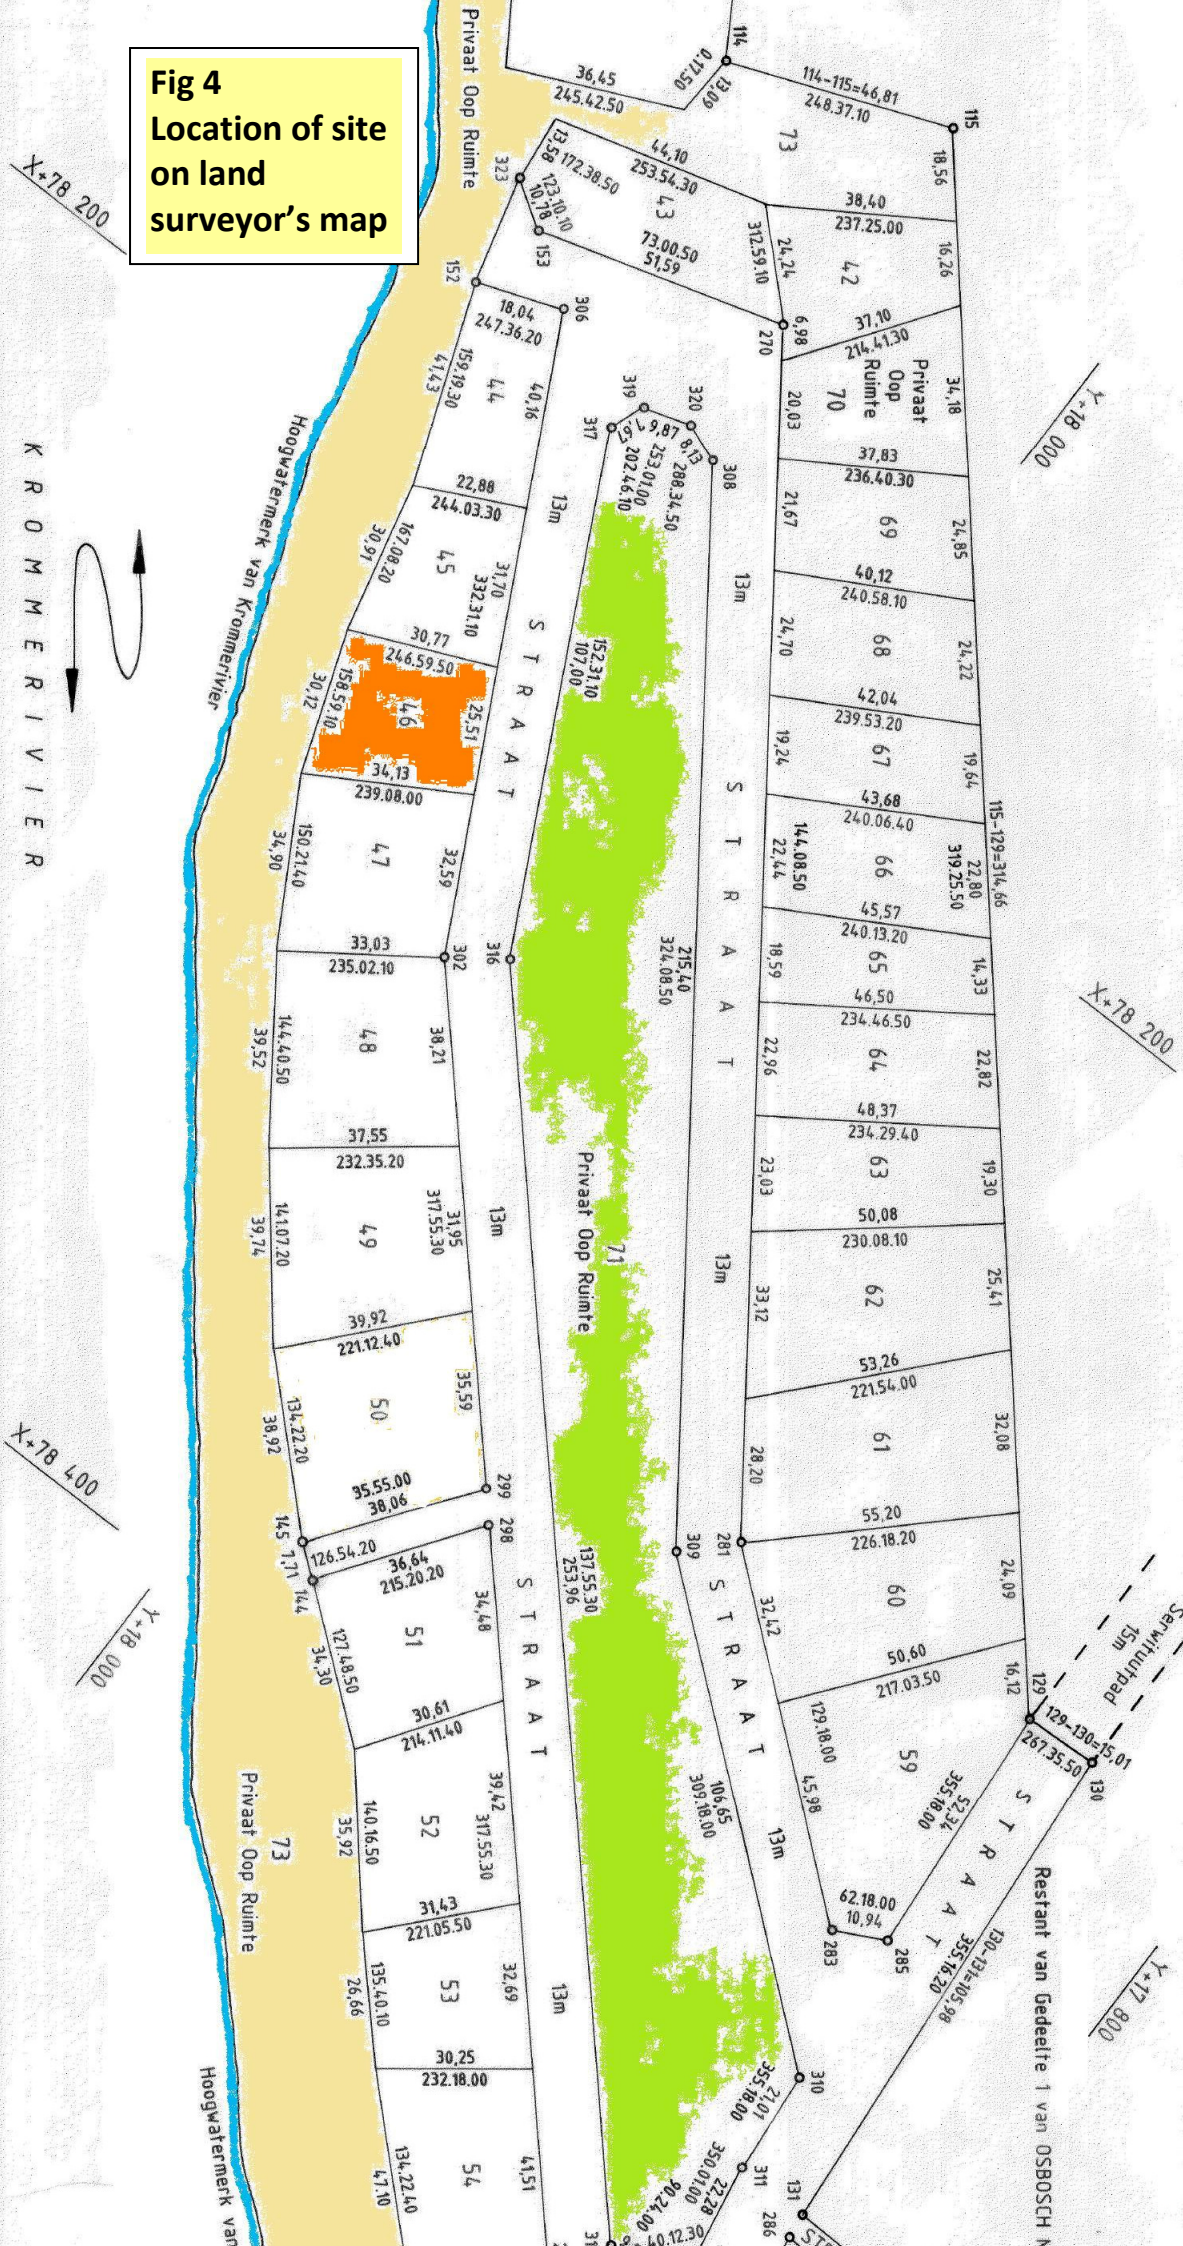



Fig 5
Site Plan with
proposed
additions in colour

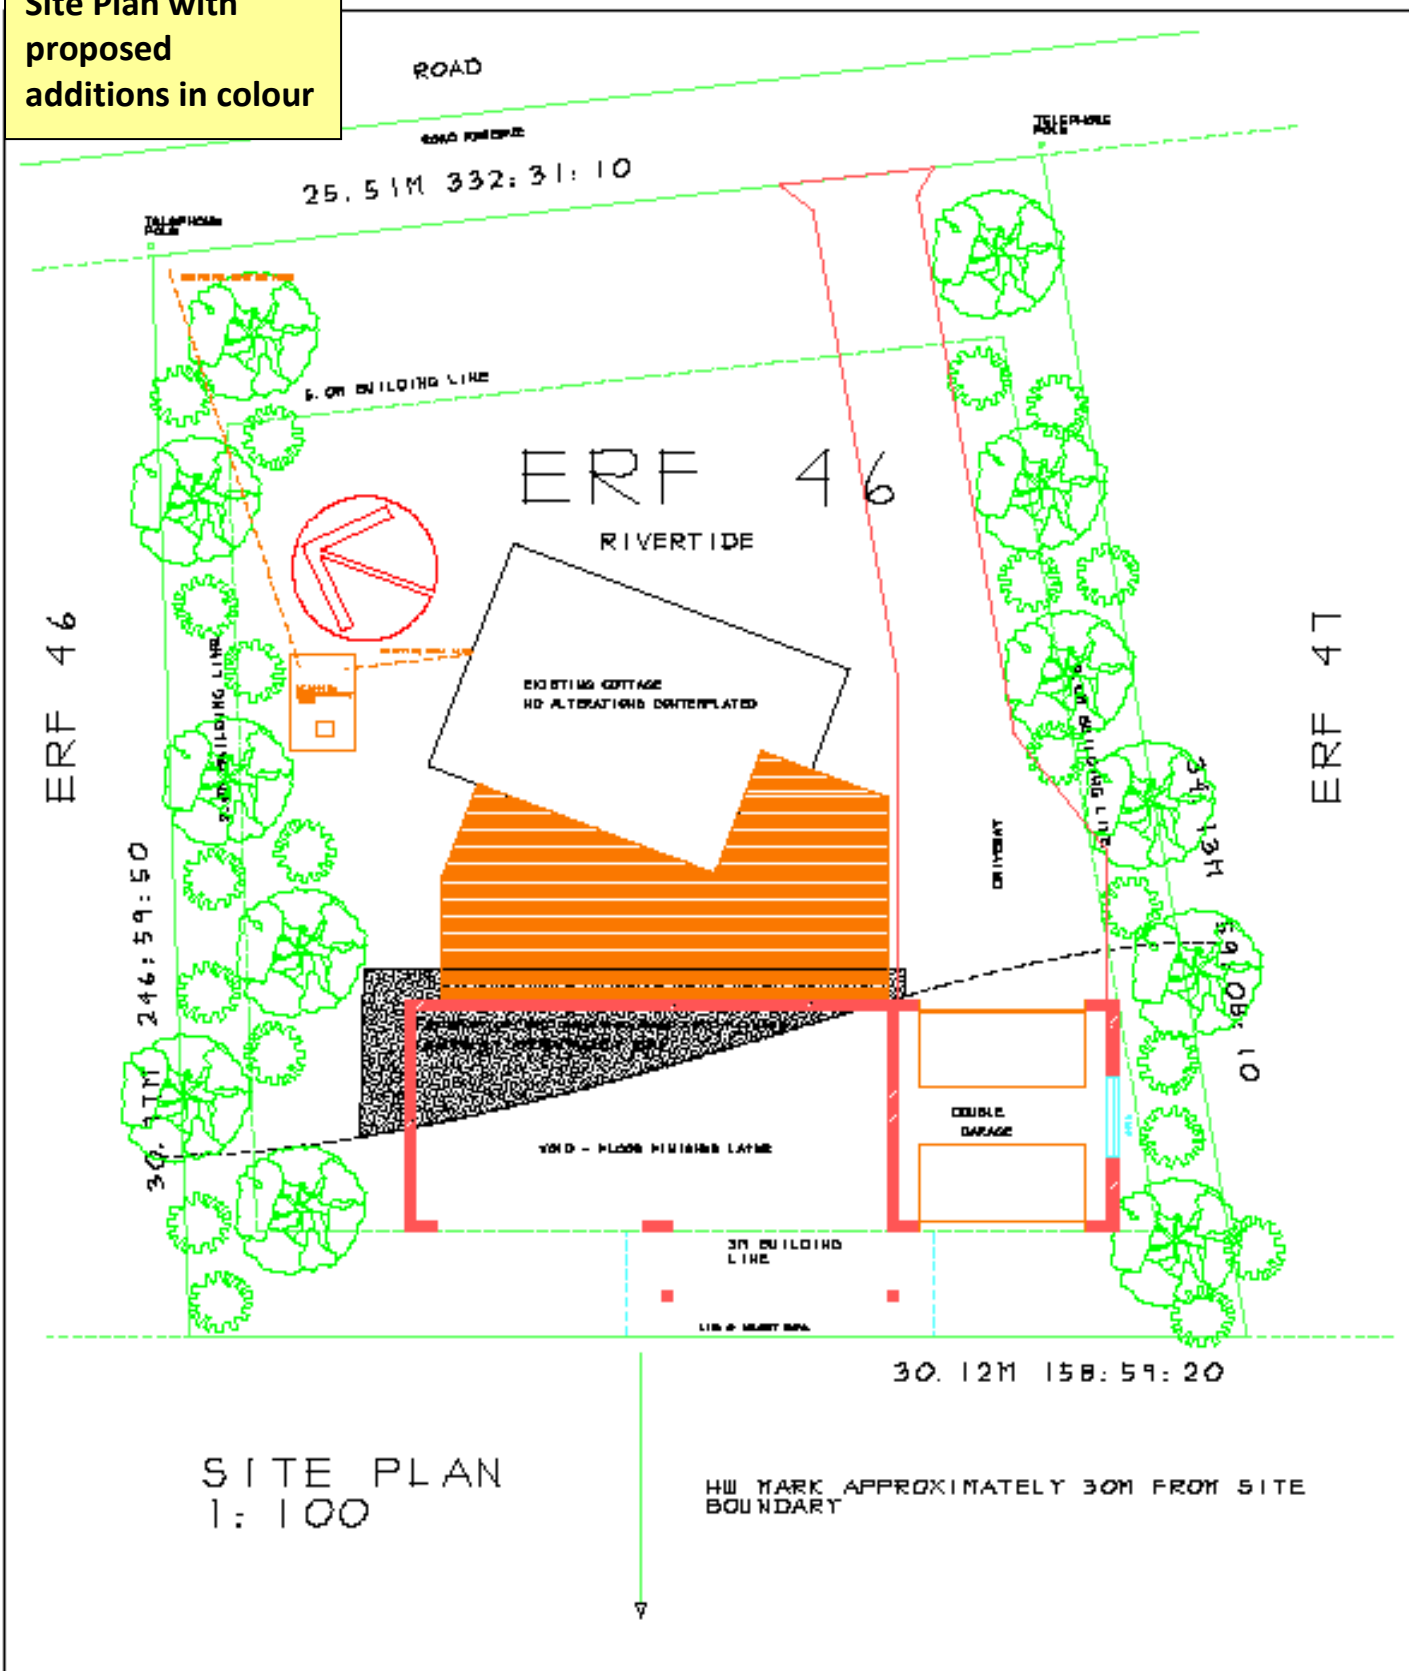

PROJECT TALBOT
 ERF 46, RIVERTIDE
 DRAWINGS: CUSTOM CONSTRUCTION
 P.O. BOX 130, ST. FRANCIS BAY, 6312.
 TEL: 042 - 294 0414 MOB. 082 861 5813
 TO 443
 COPYRIGHT RESERVED

SCALE 1:100
 AREA OF STAND 690 m²
 AREA OF EXISTING DWELLING 64 m²
 AREA OF NEW ADDITIONS 180 m²
 COVERAGE 27.7%

Fig 6
Lower ground floor plan
with proposed additions
in colour

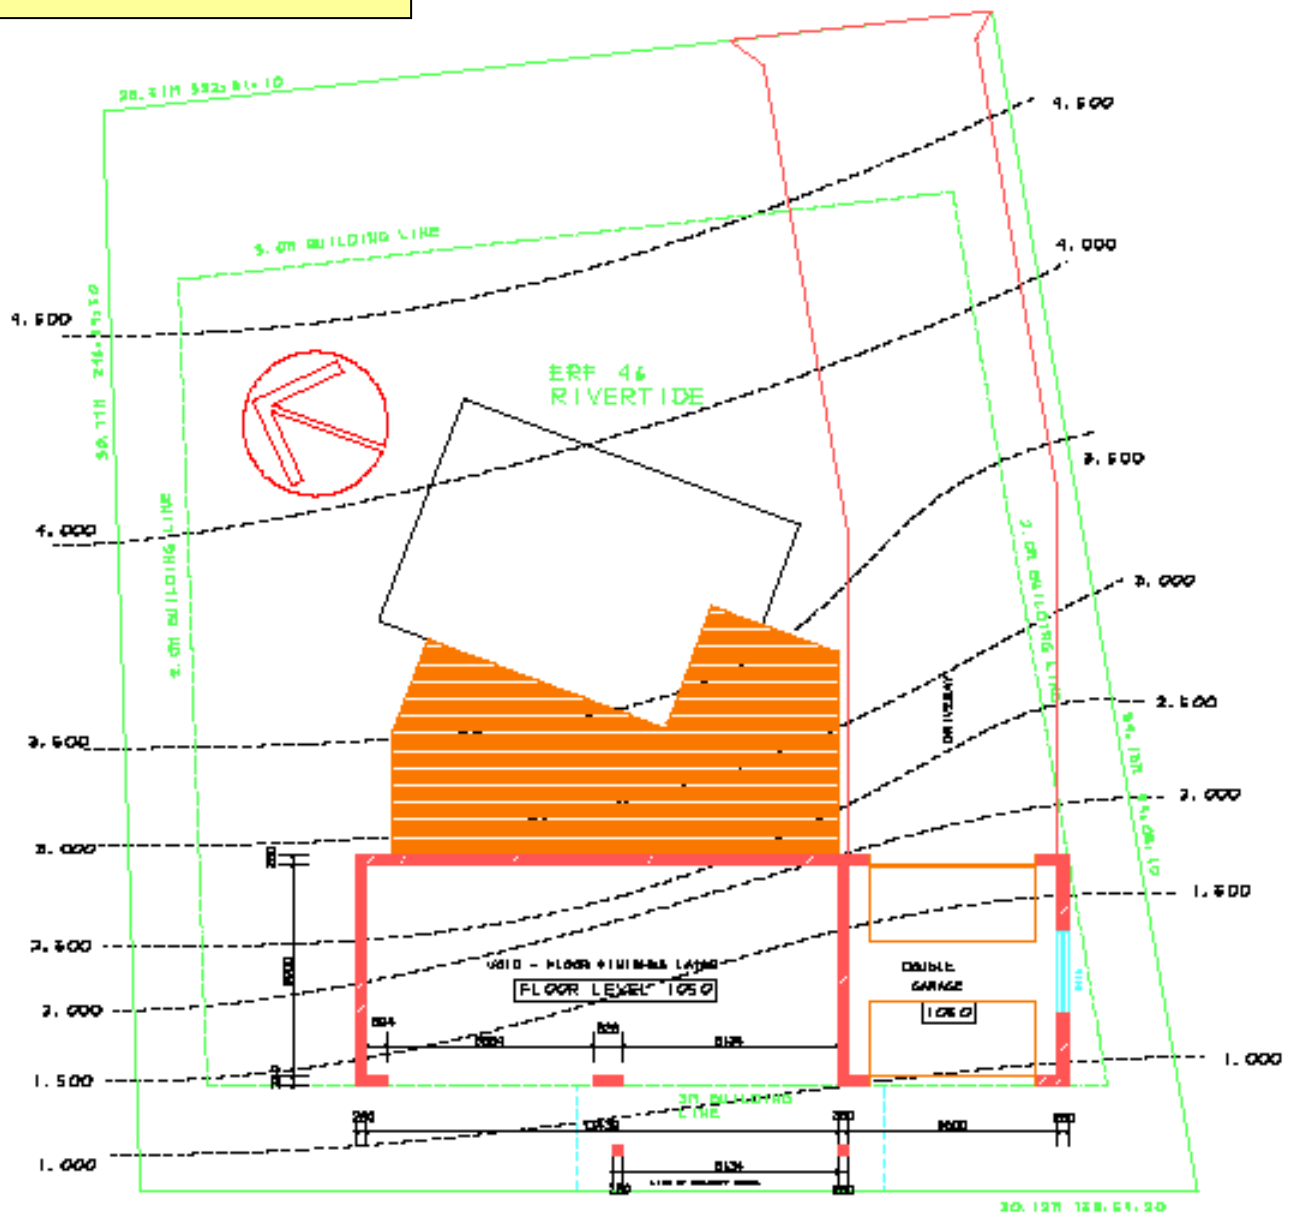

LOWER GROUND FLOOR PLAN
 1:100

PROJECT TALBOT

ERF 46, RIVERTIDE

DRAWINGS: CUSTOM CONSTRUCTION

P.O. BOX 190, ST. FRANCIS BAY, 6512.

TEL: 042 - 294 0414 MOB. 082 821 5813

TO 443

COPYRIGHT RESERVED

SCALE 1:100

AREA OF STAND 688 m²

AREA OF EXISTING DWELLING 64 m²

AREA OF NEW ADDITIONS 180 m²

COVERAGE 27.7%