





APPENDIX 4

SITE PLAN

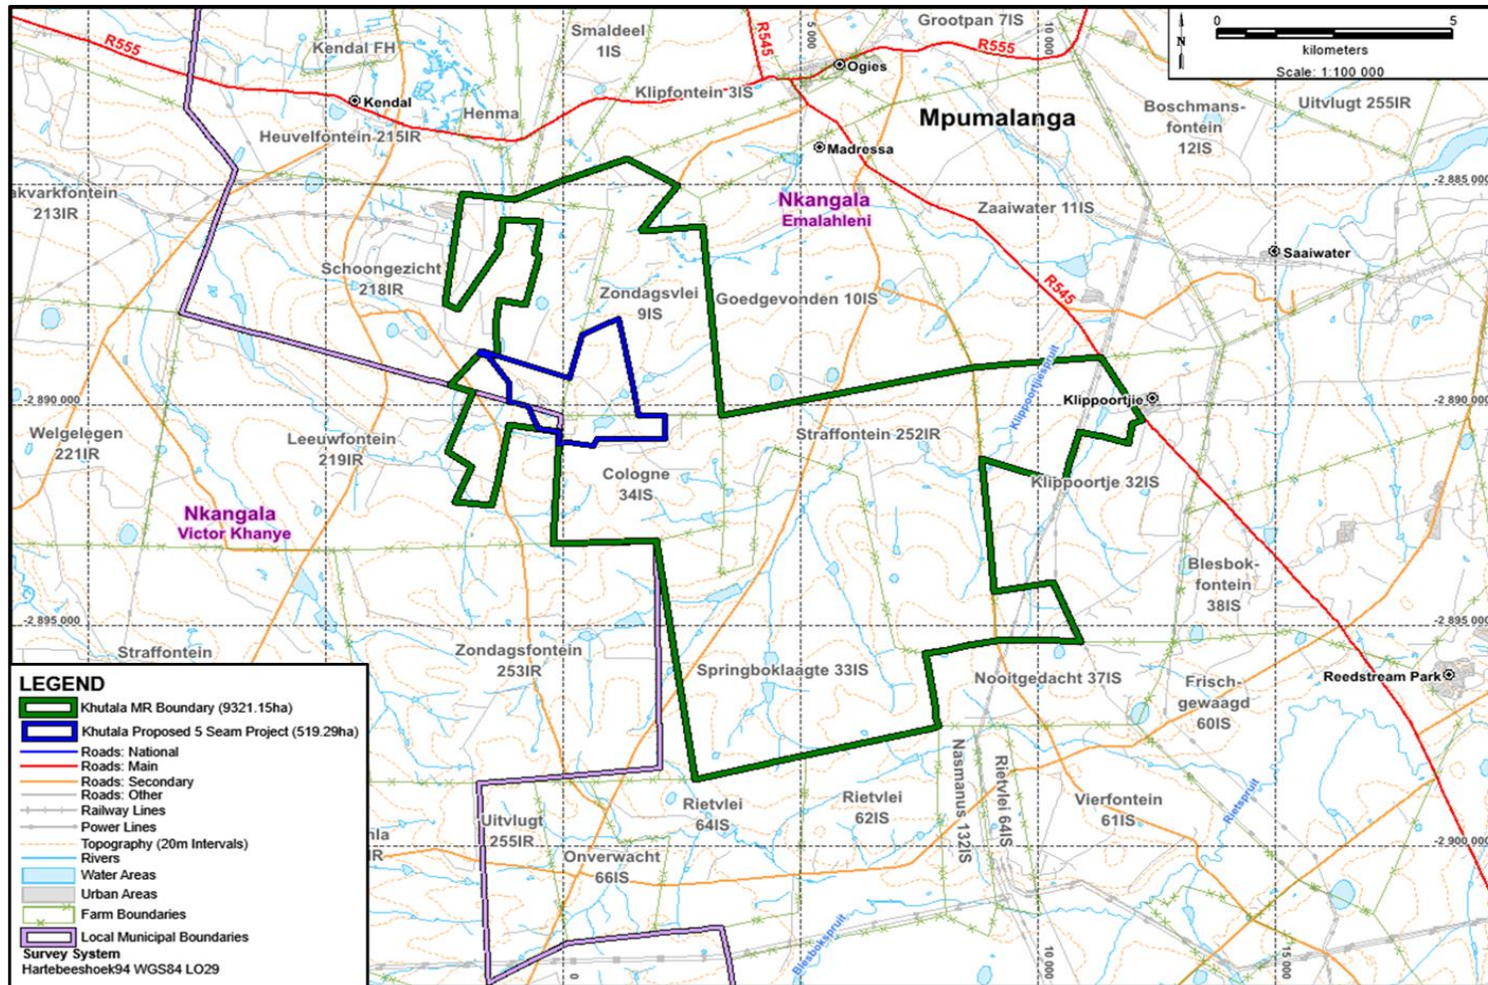

| | | | | |
|--|---|--------------------------------|-----------------------------------|---|
| | Project Name: Khutala 5 Seam Mining Project | Project No.: LEM-A0433-03-2020 | Date Drawn: 15 Feb 2021 (Ver 001) | Survey System: Hartebeeshoek WGS84 LO29 |
|--|---|--------------------------------|-----------------------------------|---|

PROPOSED 5 SEAM MINING PROJECT SITE PLAN

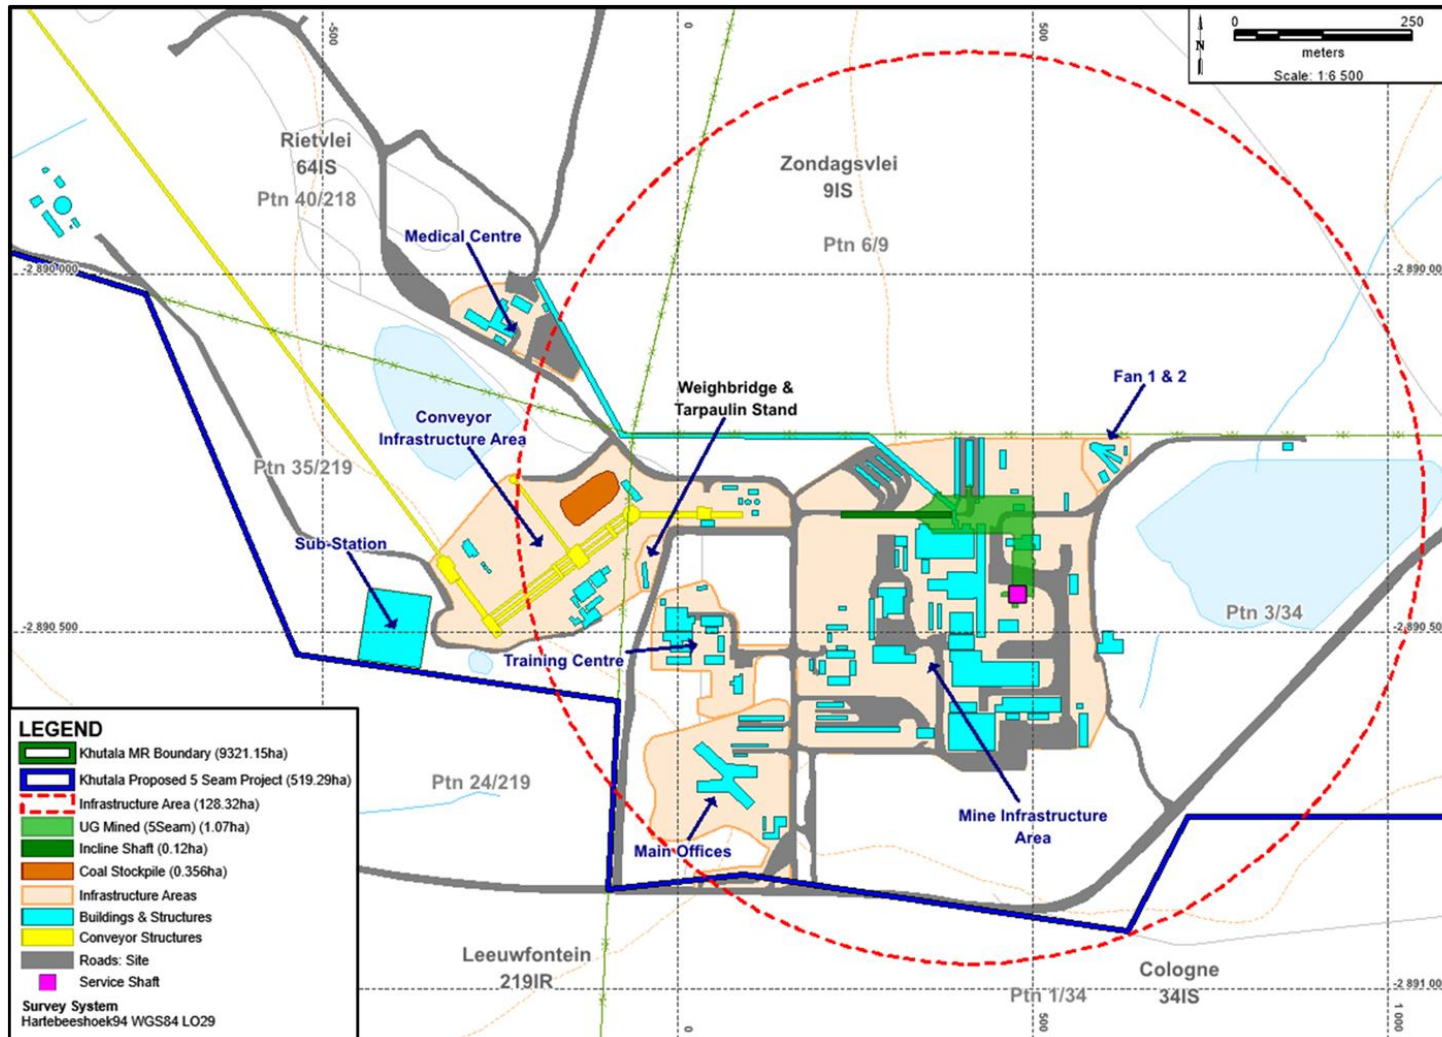

SITE INFRASTRUCTURE LAYOUT PLAN



ROM COAL STOCKPILE INFRASTRUCTURE LAYOUT PLAN