


BASE STATION: ESSEX (BS 2494)

LOCALITY MAP

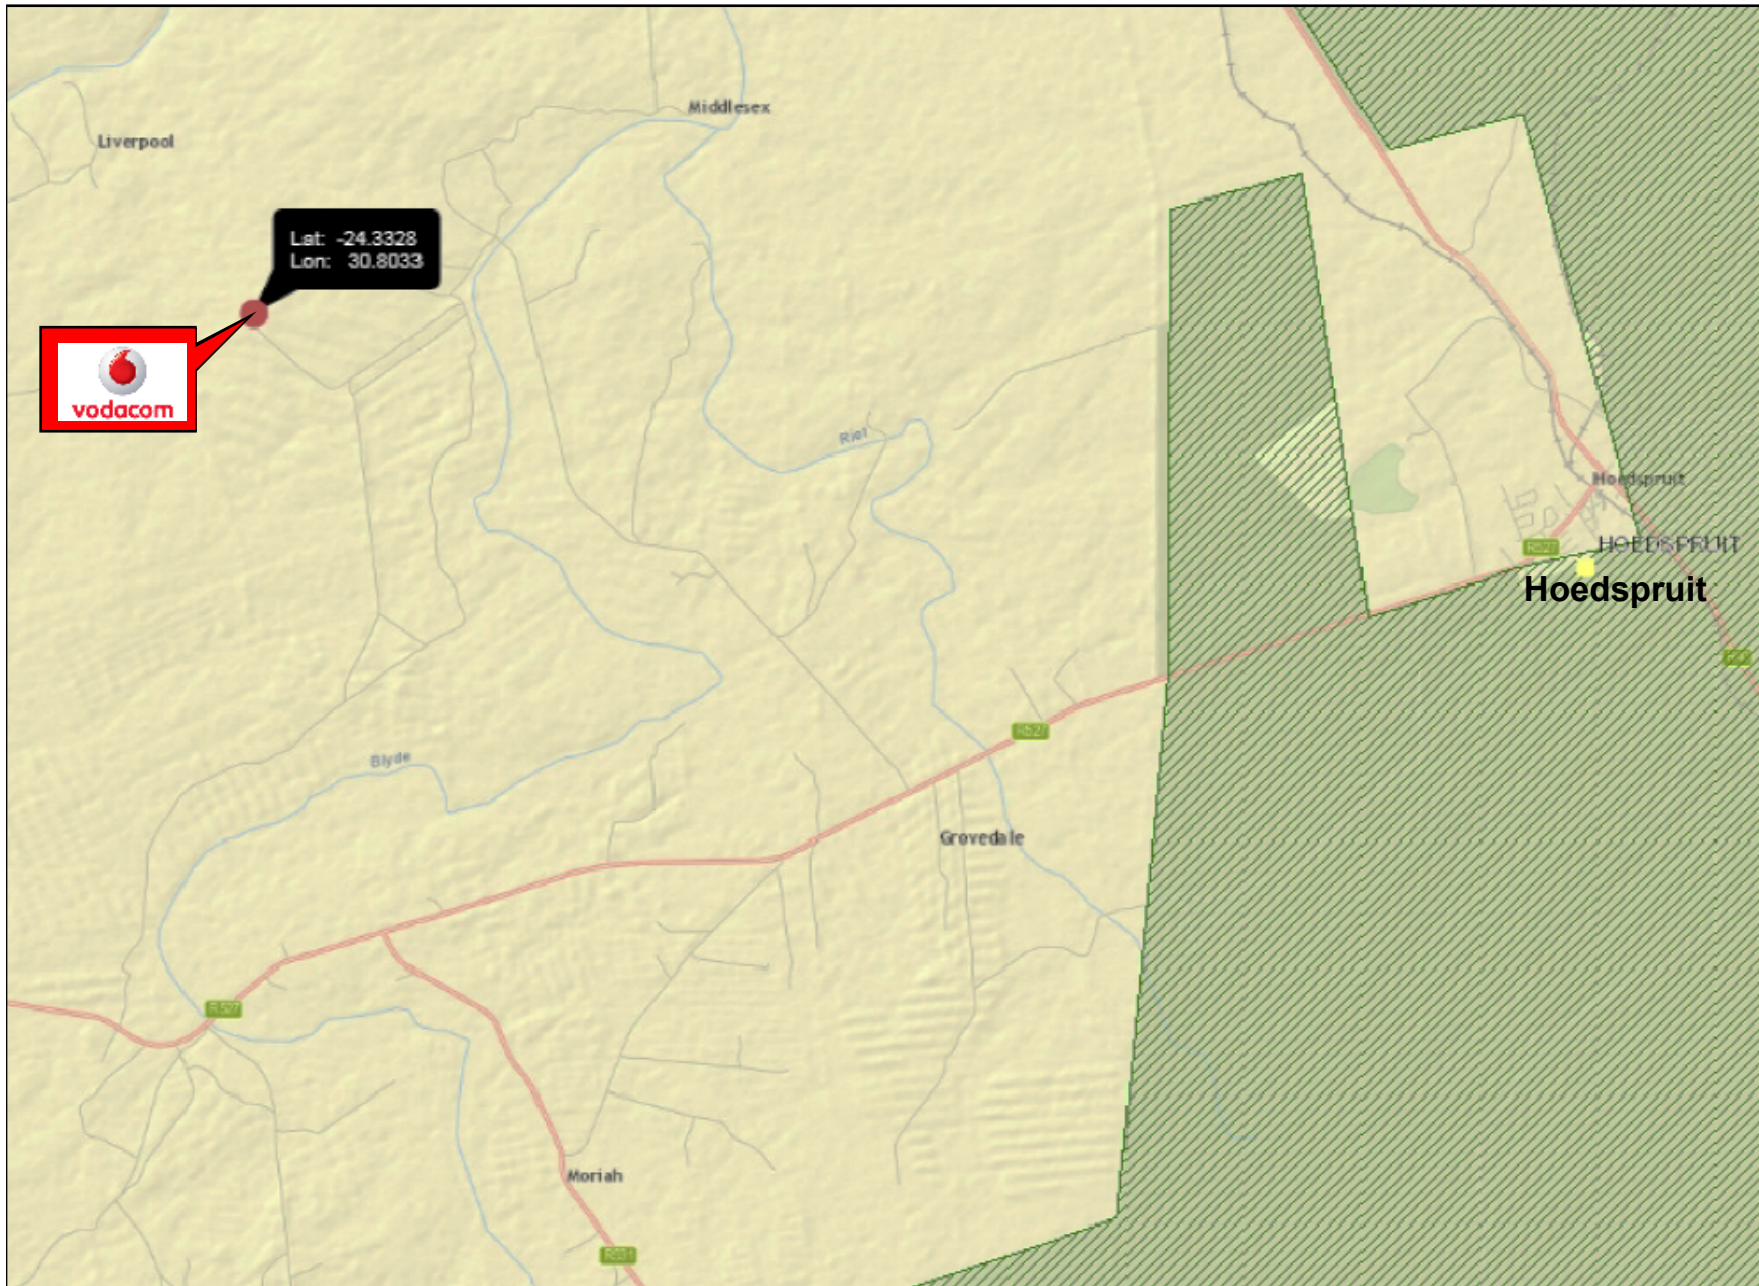

SITE SPECIFICATION

CIVIL INFO:

MAST HEIGHT/TYPE: 25m
Lattice mast

SITE SIZE:
10m X 10m

FENCE TYPE: Steel Palisade

POLE NO: LLP 68-37-35-15

CO ORDS: S24°19' 58,1"
E30°48' 11.7"

HASL: 532m

CONTACT INFO:

PROPERTY OWNER:

BJ Vorster Pty Ltd (BJ Blyde)
Mr. Barend Jacobus Vorster

CONTACT NUMBER:

Altus Geldenhuys 084 581 1485

ADDRESS:

Portion 4 of the Farm Essex 204
KT. Next to house on hill at BJ
Blyde Citrus farm, Hoedspruit area

REMARKS:

SCALE: NOT TO SCALE


DRAWN BY: Tekplan

TEL: 015 291 4177



BASE STATION: ESSEX (BS 2494)

LOCALITY MAP

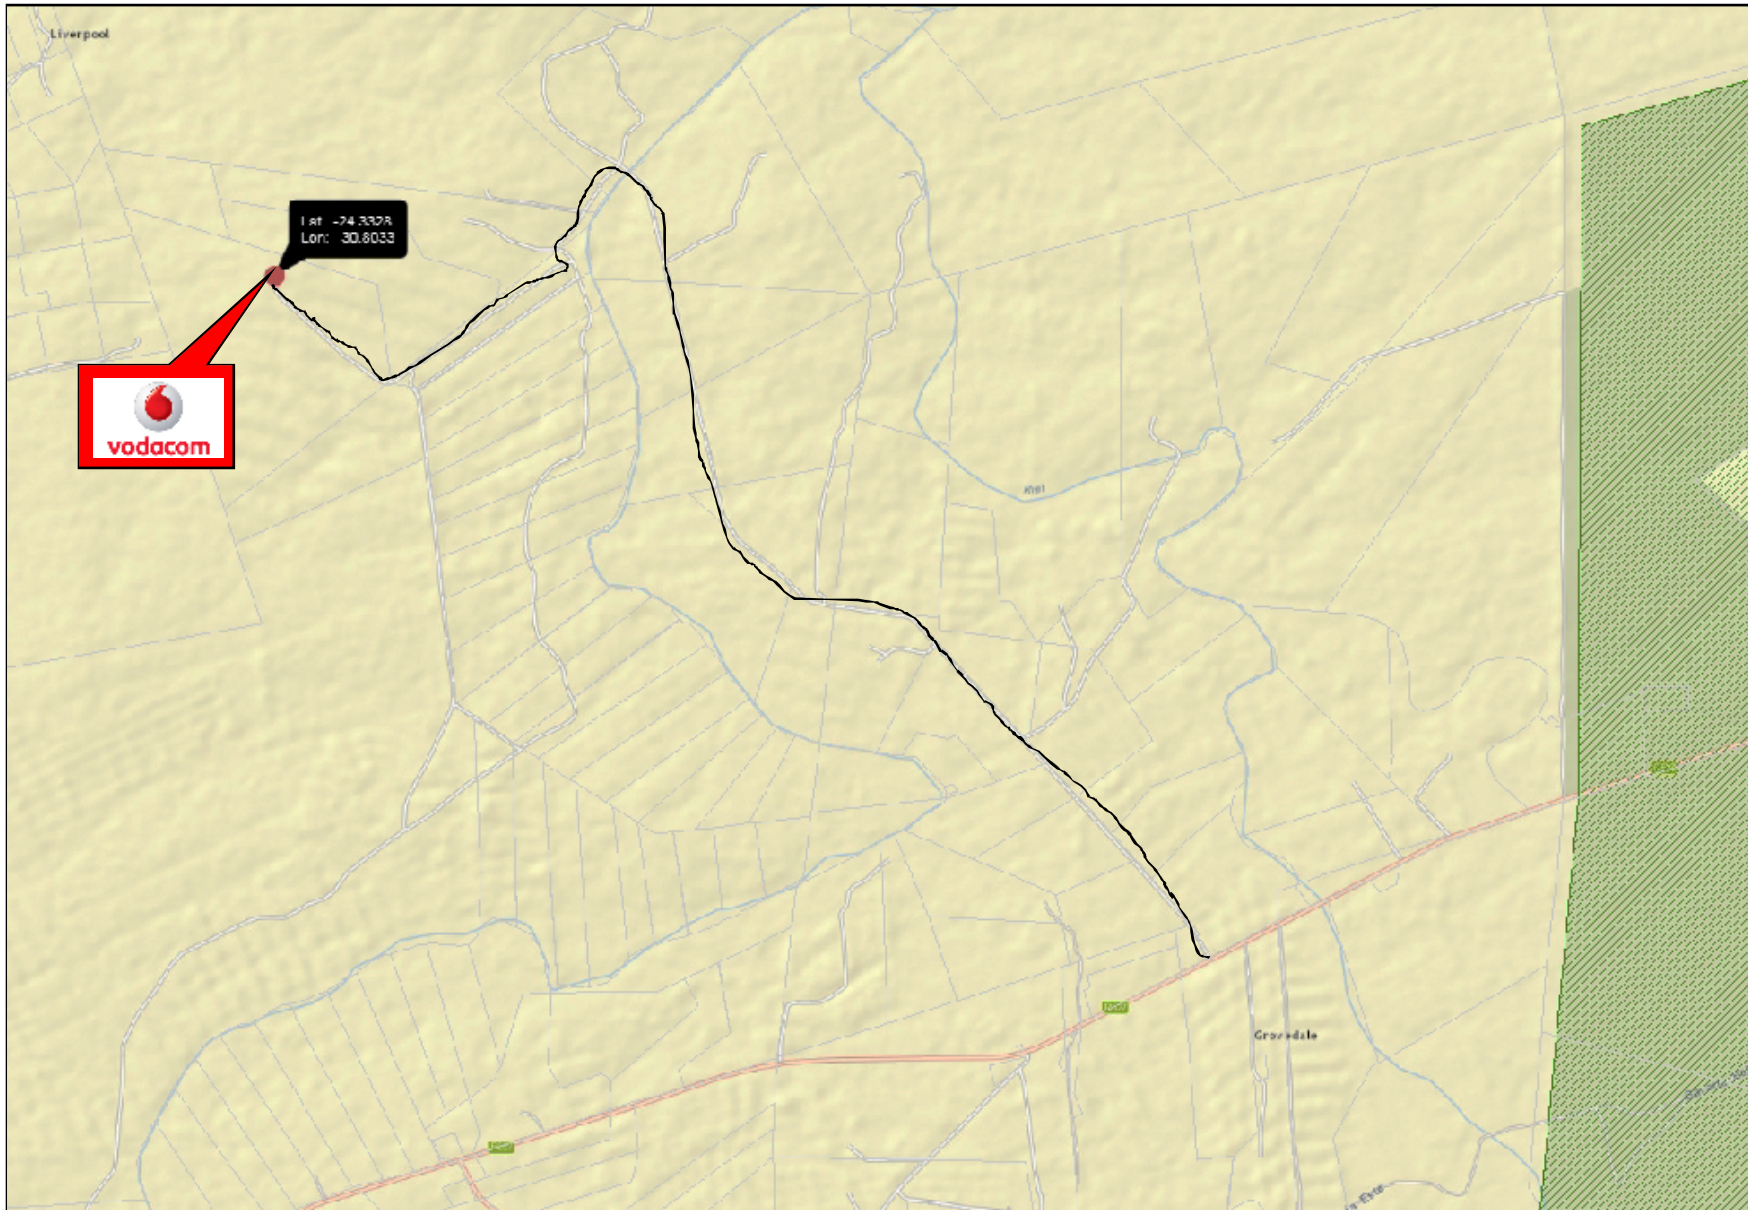

SITE SPECIFICATION

CIVIL INFO:

MAST HEIGHT/TYPE: 25m
Lattice mast

SITE SIZE:
10m X 10m

FENCE TYPE: Steel Palisade

POLE NO: LLP 68-37-35-15

CO ORDS: S24° 19' 58,1"
E30° 48' 11.7"

HASL: 532m

CONTACT INFO:

PROPERTY OWNER:

BJ Vorster Pty Ltd (BJ Blyde)
Mr. Barend Jacobus Vorster

CONTACT NUMBER:

Altus Geldenhuys 084 581 1485

ADDRESS:

Portion 4 of the Farm Essex 204
KT. Next to house on hill at BJ
Blyde Citrus farm, Hoedspruit area

REMARKS:

SCALE: NOT TO SCALE


DRAWN BY: Tekplan

TEL: 015 291 4177



BASE STATION: ESSEX (BS 2494)

AERIAL PHOTO

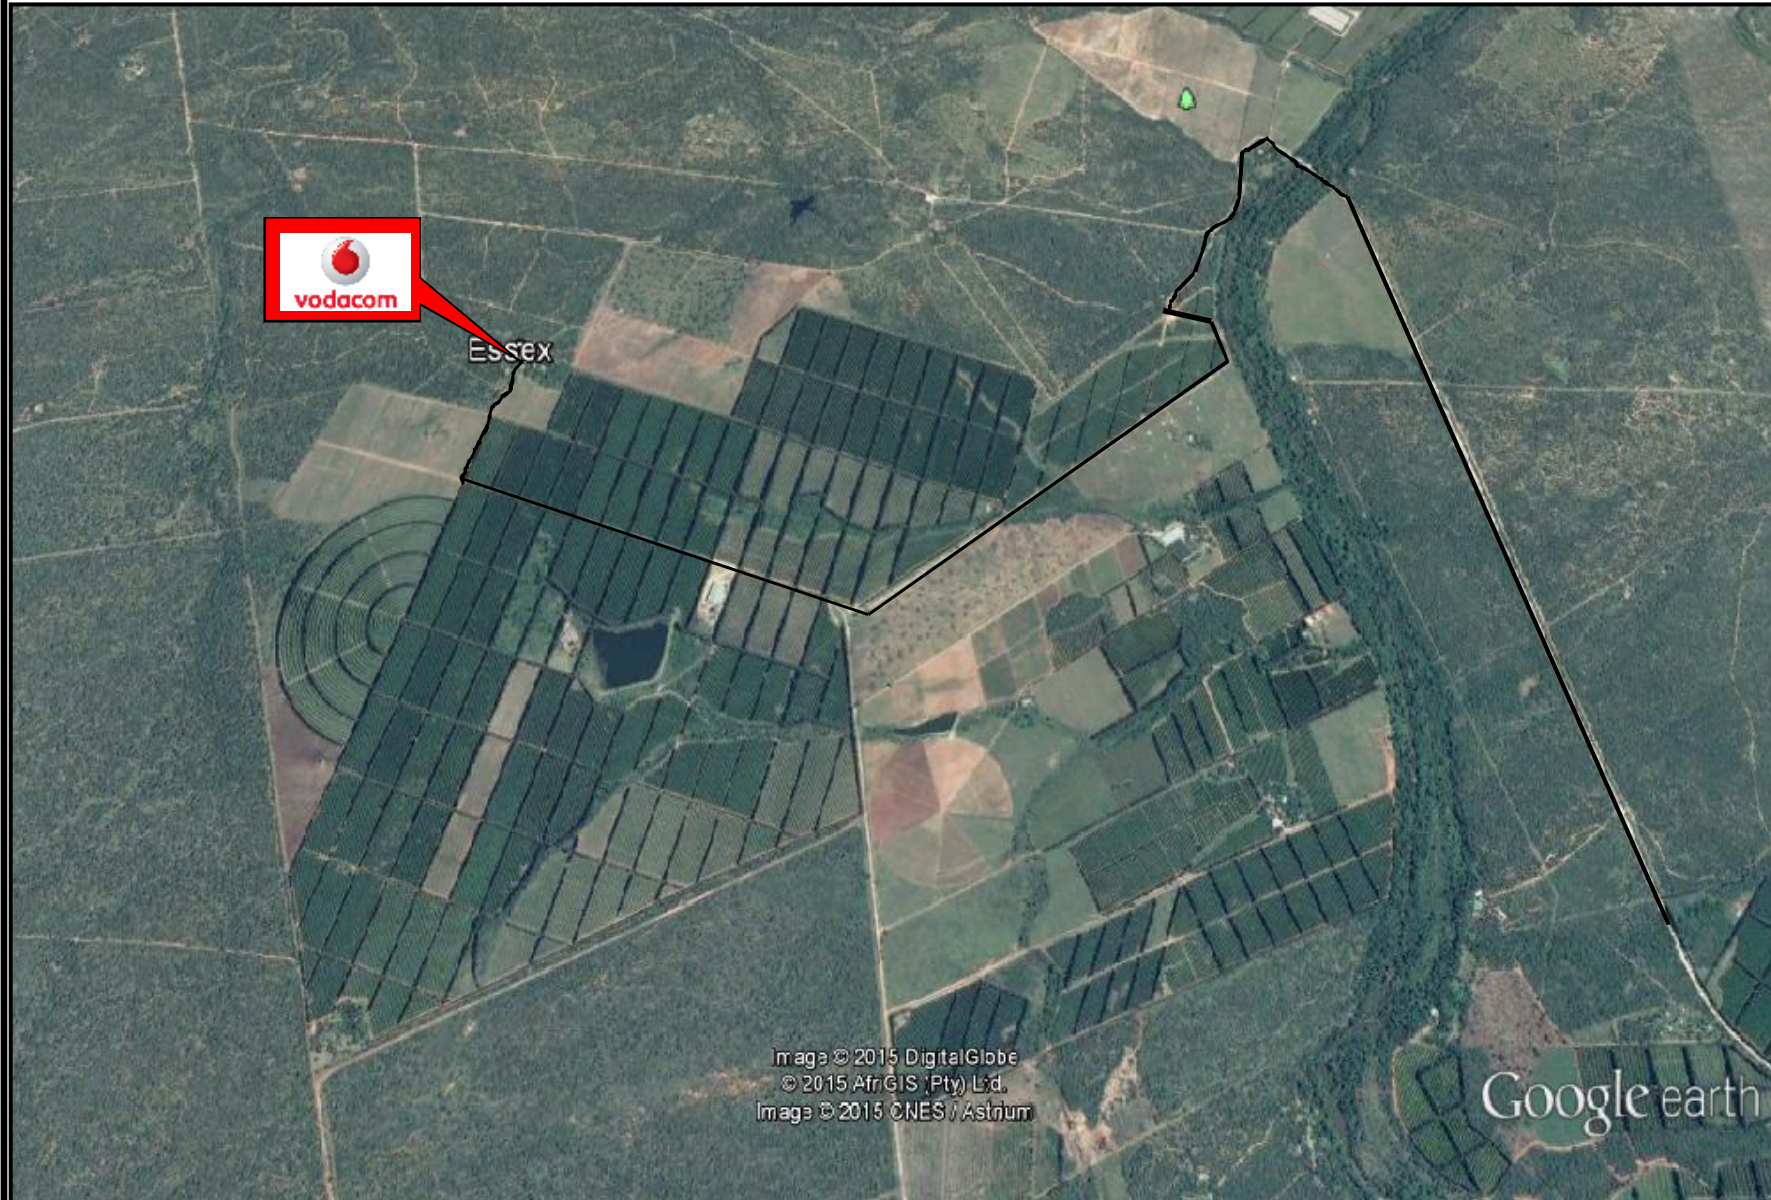

SITE SPECIFICATION

CIVIL INFO:

MAST HEIGHT/TYPE: 25m
Lattice mast

SITE SIZE:
10m X 10m

FENCE TYPE: Steel Palisade

POLE NO: LLP 68-37-35-15

CO ORDS: S24° 19' 58,1"
E30° 48' 11.7"

HASL: 532m

CONTACT INFO:

PROPERTY OWNER:

BJ Vorster Pty Ltd (BJ Blyde)
Mr. Barend Jacobus Vorster

CONTACT NUMBER:

Altus Geldenhuys 084 581 1485

ADDRESS:

Portion 4 of the Farm Essex 204
KT. Next to house on hill at BJ
Blyde Citrus farm, Hoedspruit area

REMARKS:

SCALE: NOT TO SCALE

DRAWN BY: Tekplan

TEL: 015 291 4177



BASE STATION: ESSEX (BS 2494)

AERIAL PHOTO



SITE SPECIFICATION

CIVIL INFO:

MAST HEIGHT/TYPE: 25m
Lattice mast

SITE SIZE:
10m X 10m

FENCE TYPE: Steel Palisade

POLE NO: LLP 68-37-35-15

CO ORDS: S24° 19' 58,1"
E30° 48' 11.7"

HASL: 532m

CONTACT INFO:

PROPERTY OWNER:

BJ Vorster Pty Ltd (BJ Blyde)
Mr. Barend Jacobus Vorster

CONTACT NUMBER:

Altus Geldenhuys 084 581 1485

ADDRESS:

Portion 4 of the Farm Essex 204
KT. Next to house on hill at BJ
Blyde Citrus farm, Hoedspruit area

REMARKS:

SCALE: NOT TO SCALE

DRAWN BY: Tekplan


TEL: 015 291 4177



vodacom

BASE STATION: ESSEX (BS 2494)

TOPOGRAPHICAL MAP

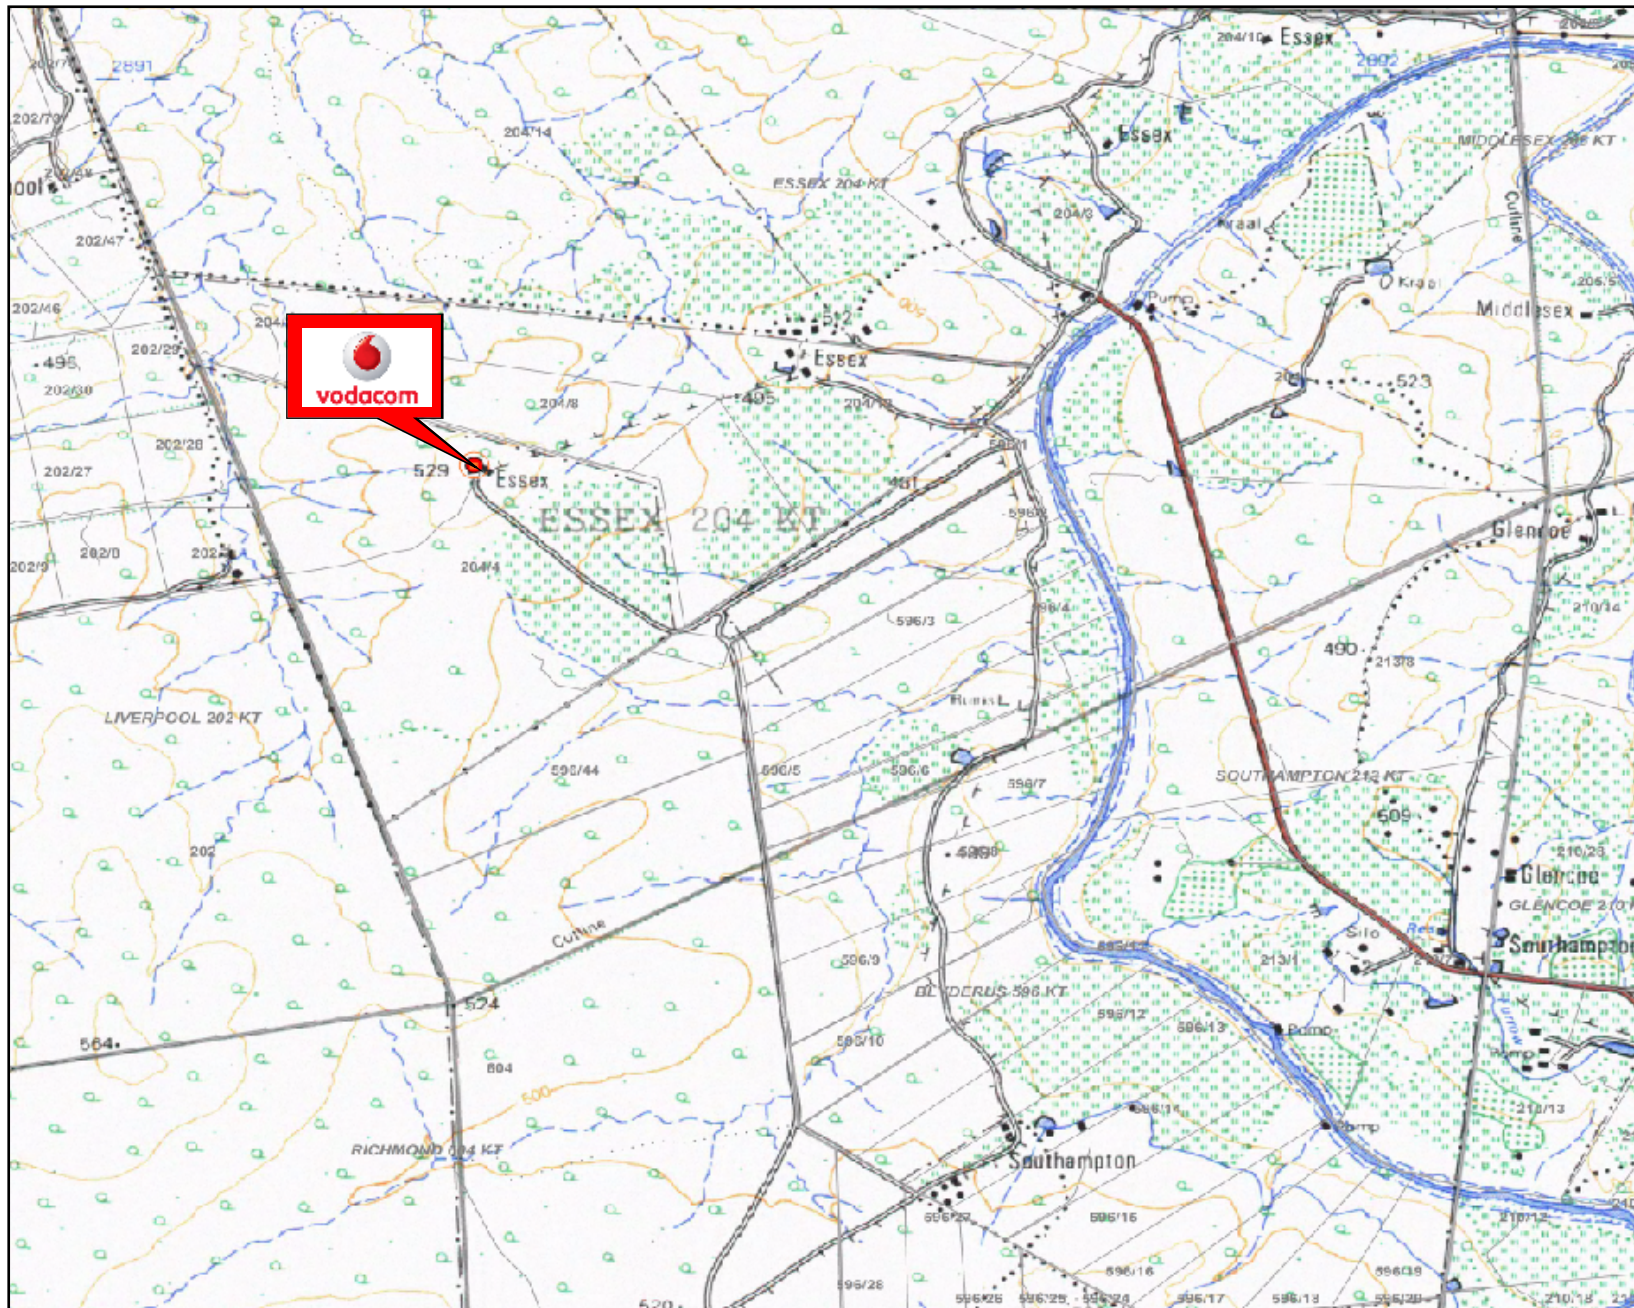

SITE SPECIFICATION

CIVIL INFO:

MAST HEIGHT/TYPE: 25m
Lattice mast

SITE SIZE:
10m X 10m

FENCE TYPE: Steel Palisade

POLE NO: LLP 68-37-35-15

CO ORDS: S24° 19' 58,1"
E30° 48' 11.7"

HASL: 532m

CONTACT INFO:

PROPERTY OWNER:

BJ Vorster Pty Ltd (BJ Blyde)
Mr. Barend Jacobus Vorster

CONTACT NUMBER:

Altus Geldenhuys 084 581 1485

ADDRESS:

Portion 4 of the Farm Essex 204
KT. Next to house on hill at BJ
Blyde Citrus farm, Hoedspruit area

REMARKS:

SCALE: NOT TO SCALE


DRAWN BY: Tekplan

TEL: 015 291 4177



BASE STATION: ESSEX (BS 2494)

SITE PLAN

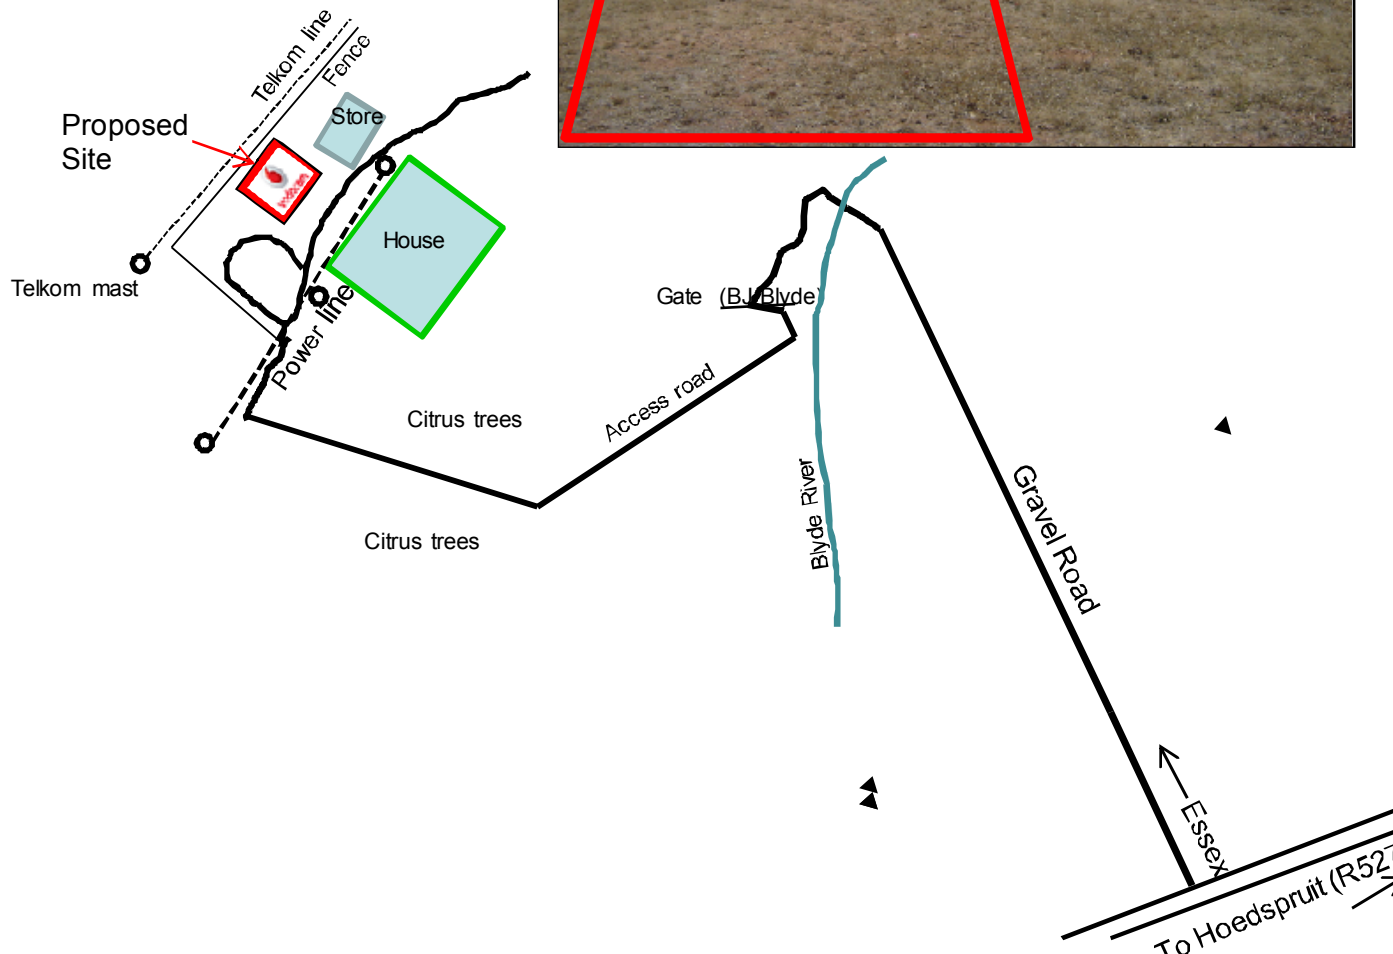

SITE SPECIFICATION

CIVIL INFO:

MAST HEIGHT/TYPE: 25m
Lattice mast

SITE SIZE:
10m X 10m

FENCE TYPE: Steel Palisade

POLE NO: LLP 68-37-35-15

CO ORDS: S24° 19' 58,1"
E30° 48' 11.7"

HASL: 532m

CONTACT INFO:

PROPERTY OWNER:

BJ Vorster Pty Ltd (BJ Blyde)
Mr. Barend Jacobus Vorster

CONTACT NUMBER:

Altus Geldenhuys 084 581 1485

ADDRESS:

Portion 4 of the Farm Essex 204
KT. Next to house on hill at BJ
Blyde Citrus farm, Hoedspruit area

REMARKS:

SCALE: NOT TO SCALE

DRAWN BY: Tekplan

TEL: 015 291 4177

