


# BASE STATION: SCHUITDRIFT (BS 84953)

## LOCALITY MAP

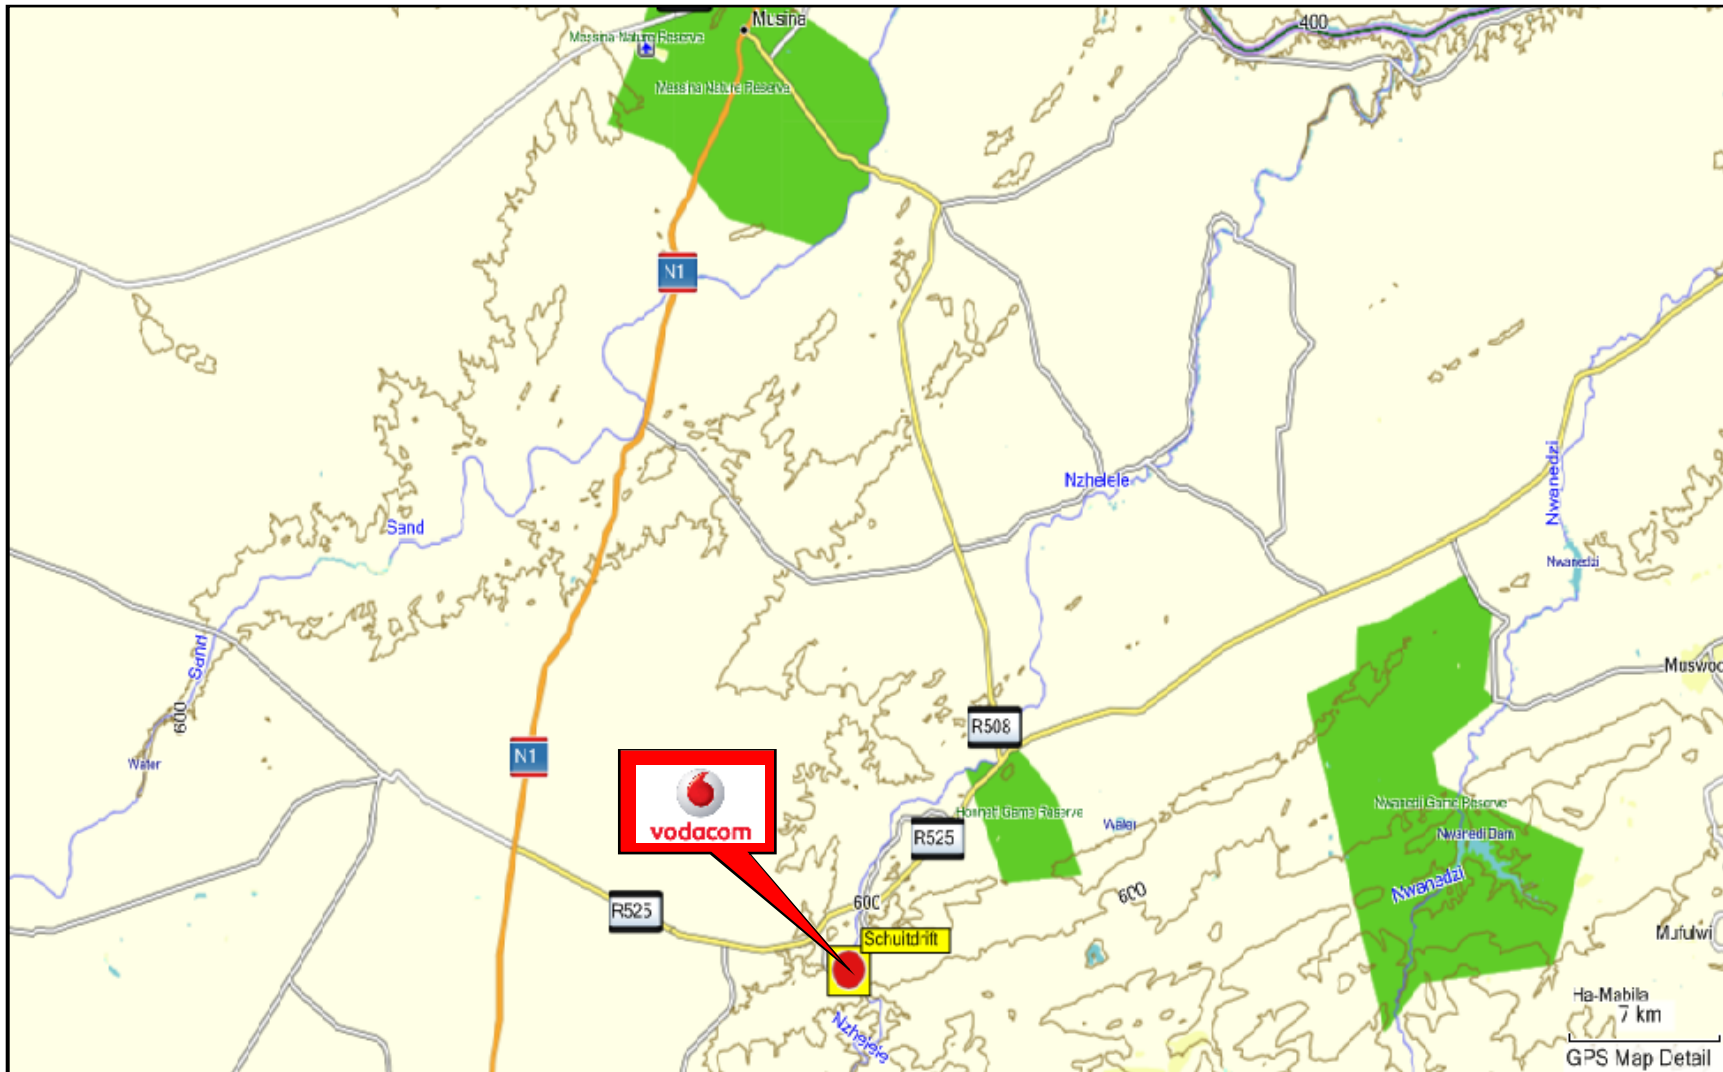

### SITE SPECIFICATION

#### CIVIL INFO:

**MAST HEIGHT/TYPE:** 25m  
Lattice mast

**SITE SIZE:**  
10m X 10m

**FENCE TYPE:** Steel Palisade

**SITE TYPE:** Macro

**CO ORDS:** S23° 40' 59,17"  
E30° 05' 19.14"

**HASL:** 587m

#### CONTACT INFO:

##### PROPERTY OWNER:

Maswiri Boerdery Pty Ltd  
Mr. Andries Fourie

##### CONTACT NUMBER:

015 539 0679 / 082 777 0721 or  
Mr. Attie Odendaal 071 898 8914

##### ADDRESS:

Farm Schuitdrift 179 MT. Next to  
house on hill at Maswiri Boerdery,  
Tshipise area

##### REMARKS:

**SCALE:** NOT TO SCALE


**DRAWN BY:** Tekplan

**TEL:** 015 291 4177



# BASE STATION: SCHUITDRIFT (BS 84953)

## LOCALITY MAP

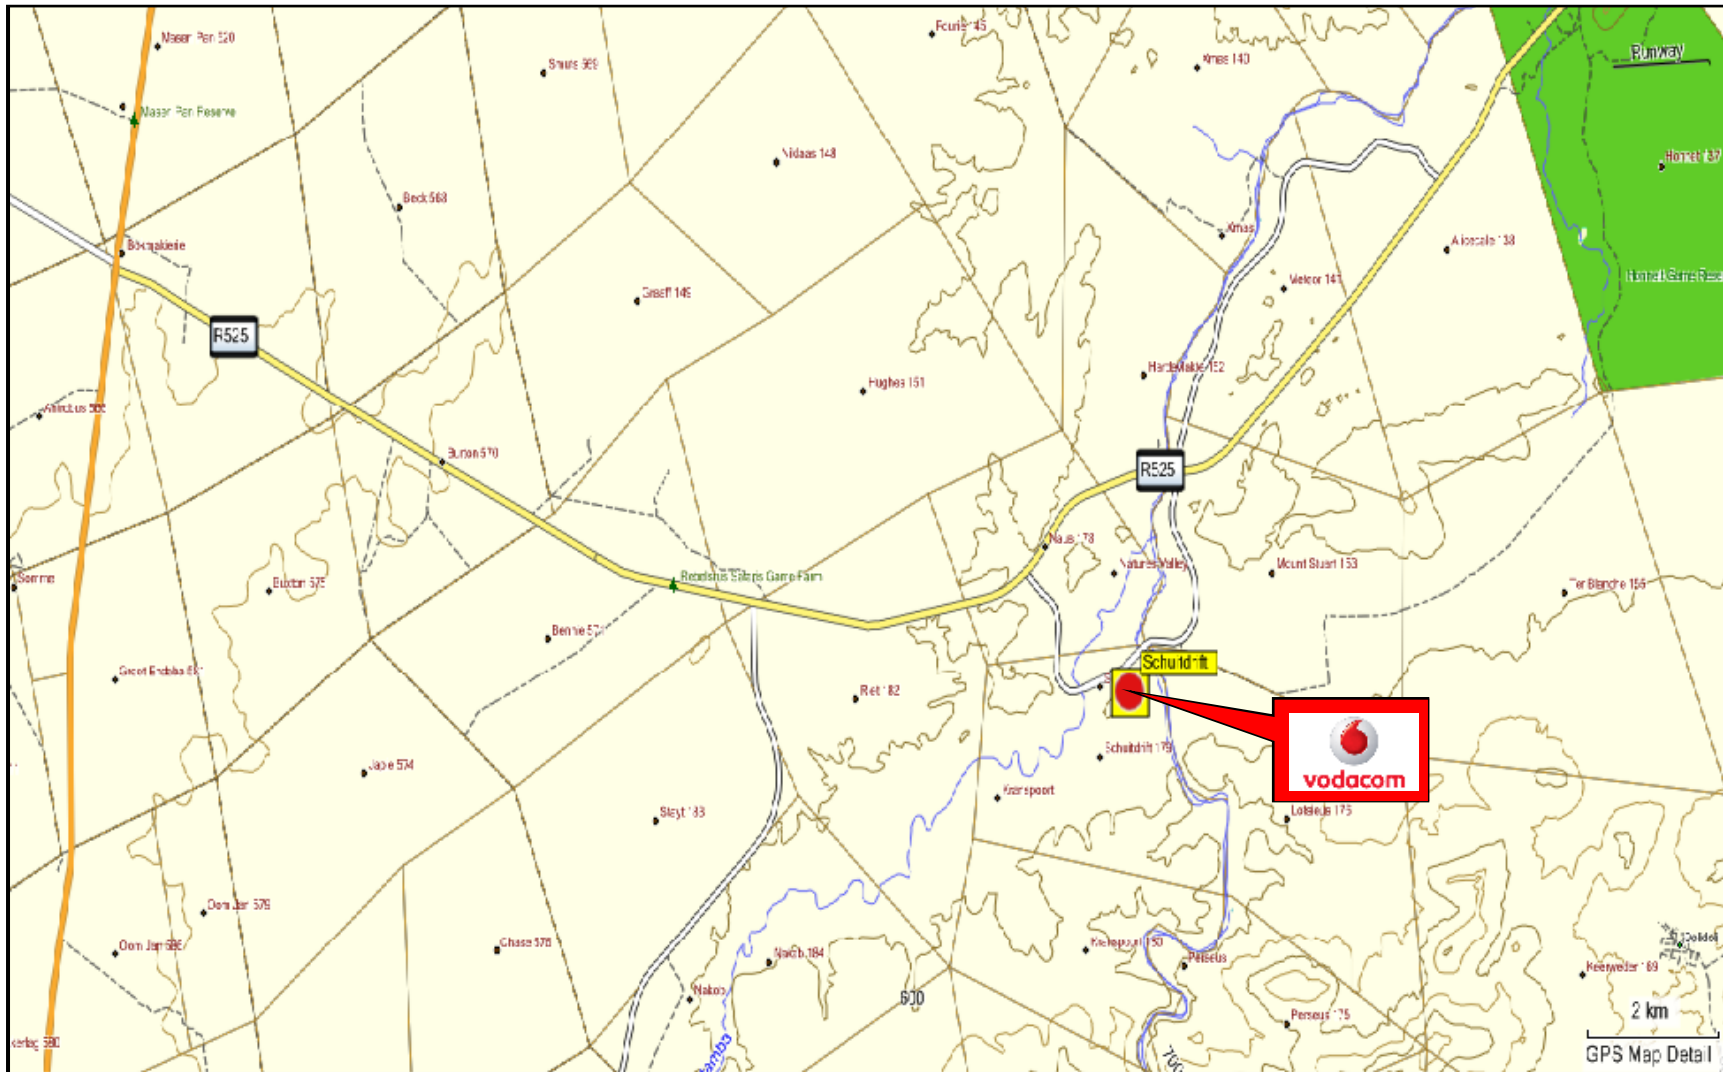

### SITE SPECIFICATION

#### CIVIL INFO:

**MAST HEIGHT/TYPE:** 25m  
Lattice mast

**SITE SIZE:**  
10m X 10m

**FENCE TYPE:** Steel Palisade

**SITE TYPE:** Macro

**CO ORDS:** S23° 40' 59,17"  
E30° 05' 19.14"

**HASL:** 587m

#### CONTACT INFO:

#### PROPERTY OWNER:

Maswiri Boerdery Pty Ltd  
Mr. Andries Fourie

#### CONTACT NUMBER:

015 539 0679 / 082 777 0721 or  
Mr. Attie Odendaal 071 898 8914

#### ADDRESS:

Farm Schuitdrift 179 MT. Next to  
house on hill at Maswiri Boerdery,  
Tshipise area

#### REMARKS:

**SCALE:** NOT TO SCALE

**DRAWN BY:** Tekplan

**TEL:** 015 291 4177





# BASE STATION: SCHUITDRIFT (BS 84953)

## AERIAL PHOTO



### SITE SPECIFICATION

#### CIVIL INFO:

**MAST HEIGHT/TYPE:** 25m  
Lattice mast

**SITE SIZE:**  
10m X 10m

**FENCE TYPE:** Steel Palisade

**SITE TYPE:** Macro

**CO ORDS:** S23° 40' 59,17"  
E30° 05' 19.14"

**HASL:** 587m

#### CONTACT INFO:

##### PROPERTY OWNER:

Maswiri Boerdery Pty Ltd  
Mr. Andries Fourie

##### CONTACT NUMBER:

015 539 0679 / 082 777 0721 or  
Mr. Attie Odendaal 071 898 8914

##### ADDRESS:

Farm Schuitdrift 179 MT. Next to  
house on hill at Maswiri Boerdery,  
Tshipise area

##### REMARKS:

**SCALE:** NOT TO SCALE

**DRAWN BY:** Tekplan

**TEL:** 015 291 4177





# BASE STATION: SCHUITDRIFT (BS 84953)

## AERIAL PHOTO



### SITE SPECIFICATION

#### CIVIL INFO:

**MAST HEIGHT/TYPE:** 25m  
Lattice mast

**SITE SIZE:**  
10m X 10m

**FENCE TYPE:** Steel Palisade

**SITE TYPE:** Macro

**CO ORDS:** S23° 40' 59,17"  
E30° 05' 19.14"

**HASL:** 587m

#### CONTACT INFO:

##### PROPERTY OWNER:

Maswiri Boerdery Pty Ltd  
Mr. Andries Fourie

##### CONTACT NUMBER:

015 539 0679 / 082 777 0721 or  
Mr. Attie Odendaal 071 898 8914

##### ADDRESS:

Farm Schuitdrift 179 MT. Next to  
house on hill at Maswiri Boerdery,  
Tshipise area

##### REMARKS:

**SCALE:** NOT TO SCALE

**DRAWN BY:** Tekplan


**TEL:** 015 291 4177



vodacom

# BASE STATION: SCHUITDRIFT (BS 84953)

## SITE PLAN

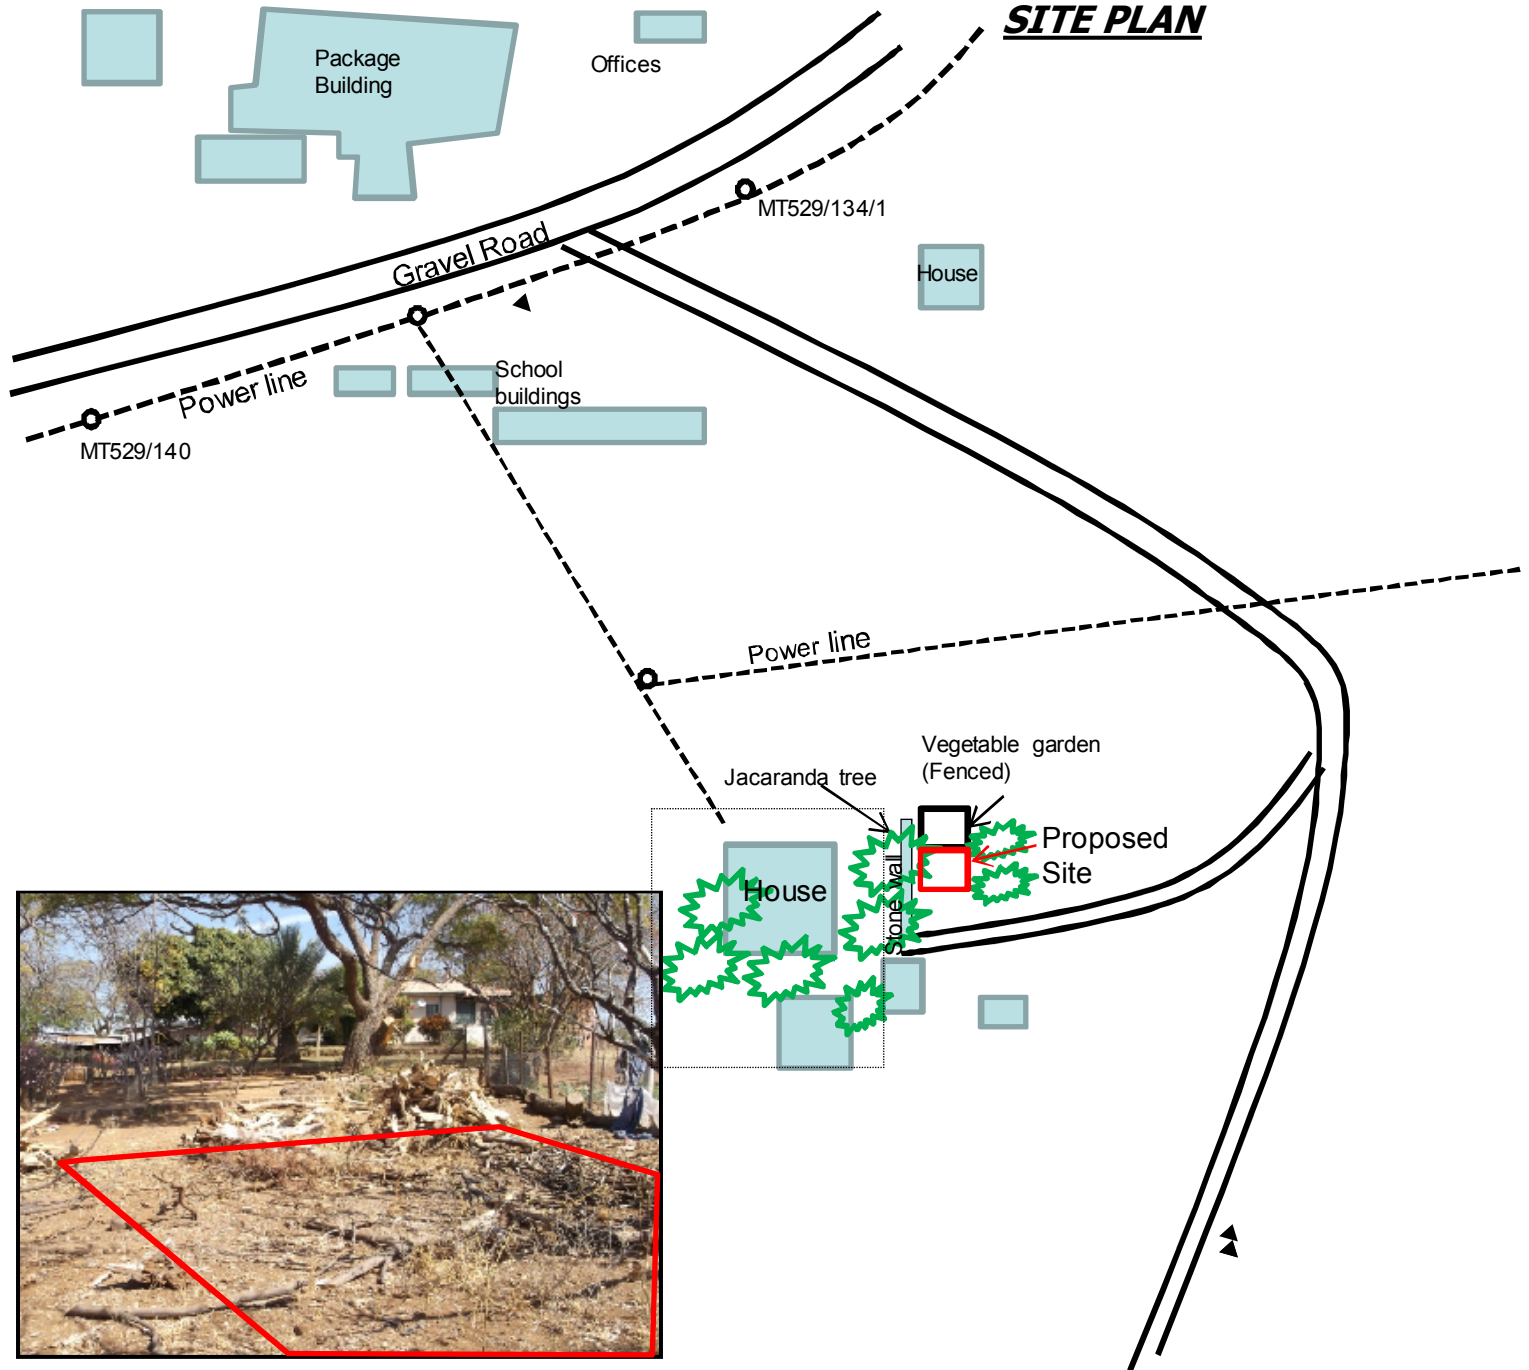

### SITE SPECIFICATION

#### CIVIL INFO:

**MAST HEIGHT/TYPE:** 25m  
Lattice mast

**SITE SIZE:**  
10m X 10m

**FENCE TYPE:** Steel Palisade

**SITE TYPE:** Macro

**CO ORDS:** S23° 40' 59,17"  
E30° 05' 19.14"

**HASL:** 587m

#### CONTACT INFO:

##### PROPERTY OWNER:

Maswiri Boerdery Pty Ltd  
Mr. Andries Fourie

##### CONTACT NUMBER:

015 539 0679 / 082 777 0721 or  
Mr. Attie Odendaal 071 898 8914

##### ADDRESS:

Farm Schuitdrift 179 MT. Next to  
house on hill at Maswiri Boerdery,  
Tshipise area

##### REMARKS:

**SCALE:** NOT TO SCALE

**DRAWN BY:** Tekplan

**TEL:** 015 291 4177



vodacom



# BASE STATION: SCHUITDRIFT (BS 84953)

## TOPOGRAPHICAL MAP

### Topographical Map

#### Legend

● Schuitdrift

#### Map Information

1: 50 000 Topo Map


Reference 2230

Compiled using PlanetGIS Professional 3.0.6

August 2015



Scale 1:13460

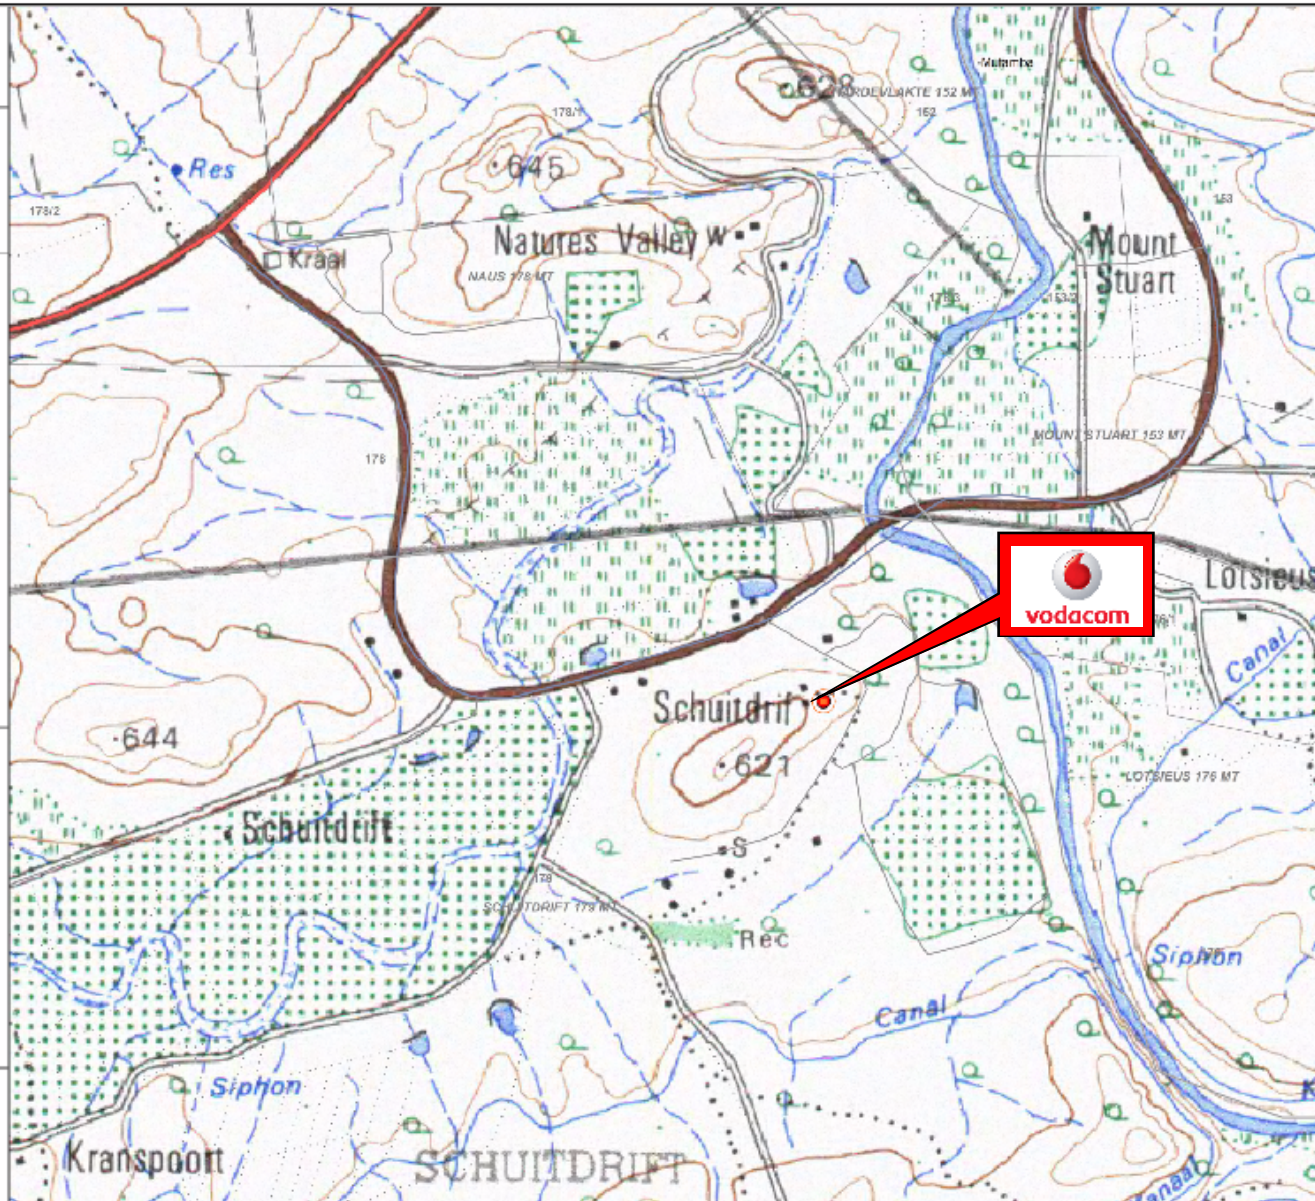

### SITE SPECIFICATION

#### CIVIL INFO:

**MAST HEIGHT/TYPE:** 25m  
Lattice mast

**SITE SIZE:**  
10m X 10m

**FENCE TYPE:** Steel Palisade

**SITE TYPE:** Macro

**CO ORDS:** S23° 40' 59,17"  
E30° 05' 19.14"

**HASL:** 587m

#### CONTACT INFO:

##### PROPERTY OWNER:

Maswiri Boerdery Pty Ltd  
Mr. Andries Fourie

##### CONTACT NUMBER:

015 539 0679 / 082 777 0721 or  
Mr. Attie Odendaal 071 898 8914

##### ADDRESS:

Farm Schuitdrift 179 MT. Next to  
house on hill at Maswiri Boerdery,  
Tshipise area

##### REMARKS:

**SCALE:** NOT TO SCALE

**DRAWN BY:** Tekplan

**TEL:** 015 291 4177



vodacom