


BASE STATION: DEELKRAAL (BS 99843)

LOCALITY MAP

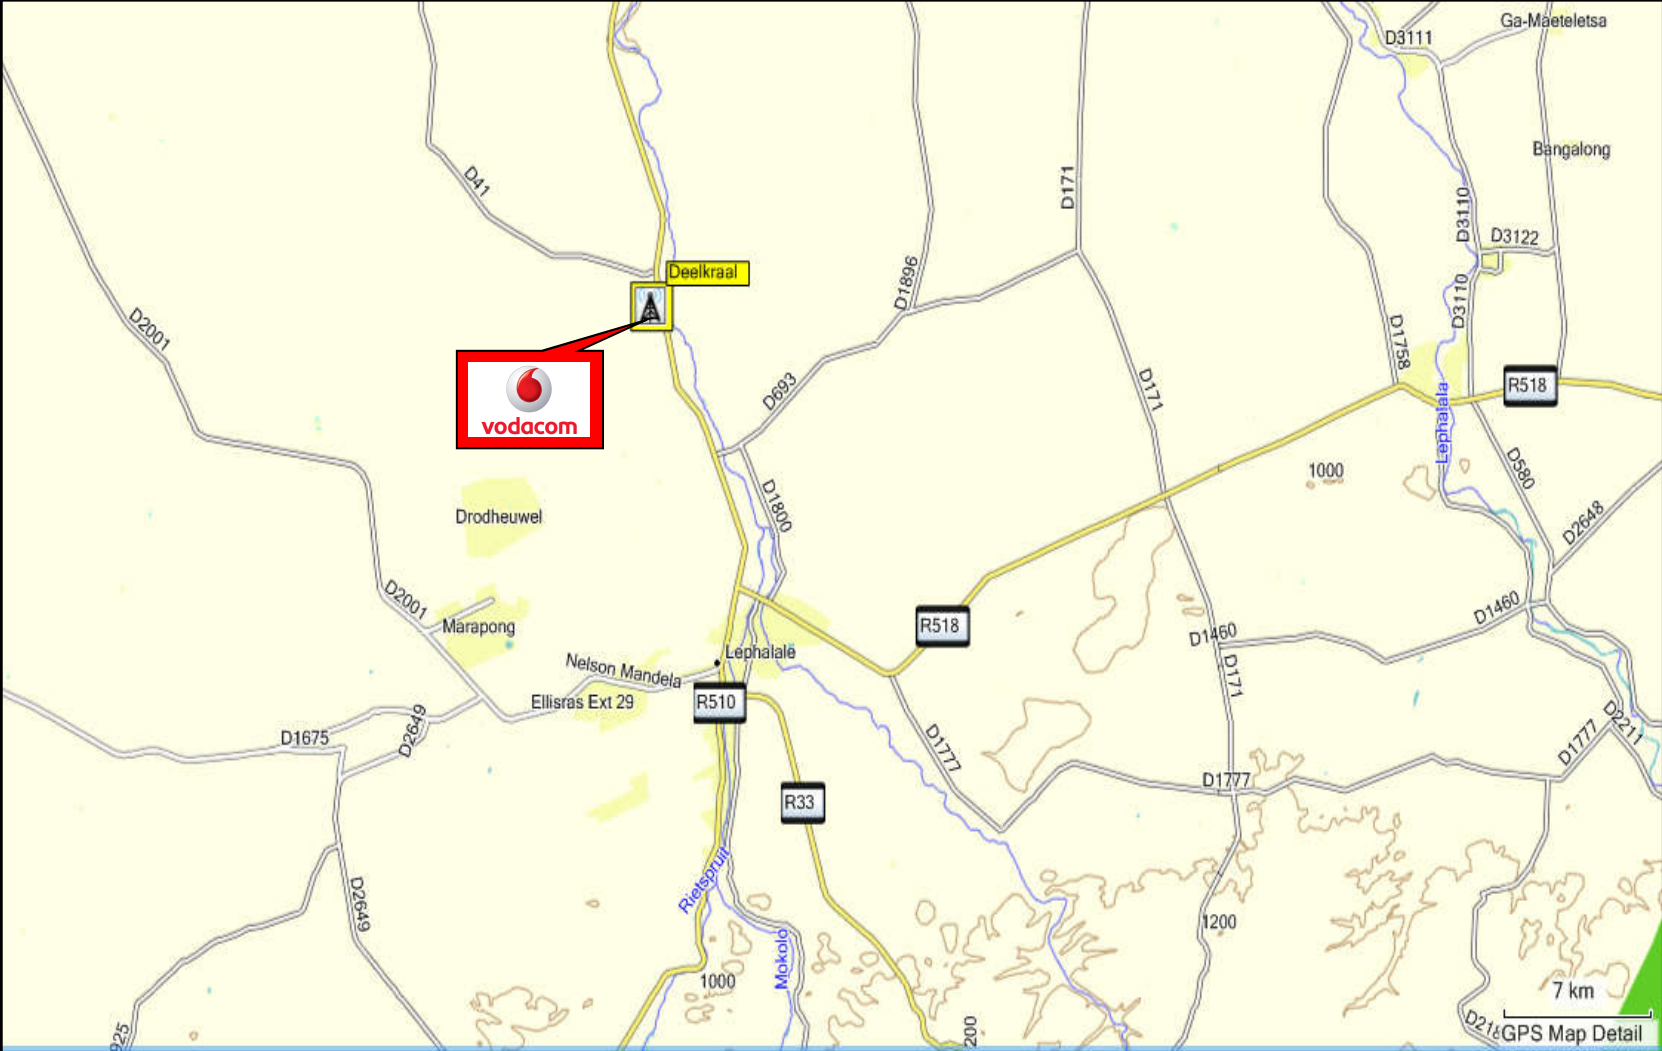

SITE SPECIFICATION

CIVIL INFO:

MAST HEIGHT/TYPE: 45m
Lattice mast

SITE SIZE:
10m X 12m

FENCE TYPE: Steel Palisade

SITE TYPE: Macro

CO ORDS: S23°32' 47,06"
E27°42' 17.02"

HASL: 834m

CONTACT INFO:

PROPERTY OWNER:
Mr. J.A. van Rooyen /
Mrs. F.E. van Rooyen

CONTACT NUMBER:
084 610 2883 / 082 576 2937

ADDRESS:
Portion 8 of the Farm Shot Belt
438 LQ. Next to cultivated field
and access road on farm,
Lephallale area

REMARKS:

SCALE: NOT TO SCALE


DRAWN BY: Tekplan

TEL: 015 291 4177



BASE STATION: DEELKRAAL (BS 99843)

LOCALITY MAP

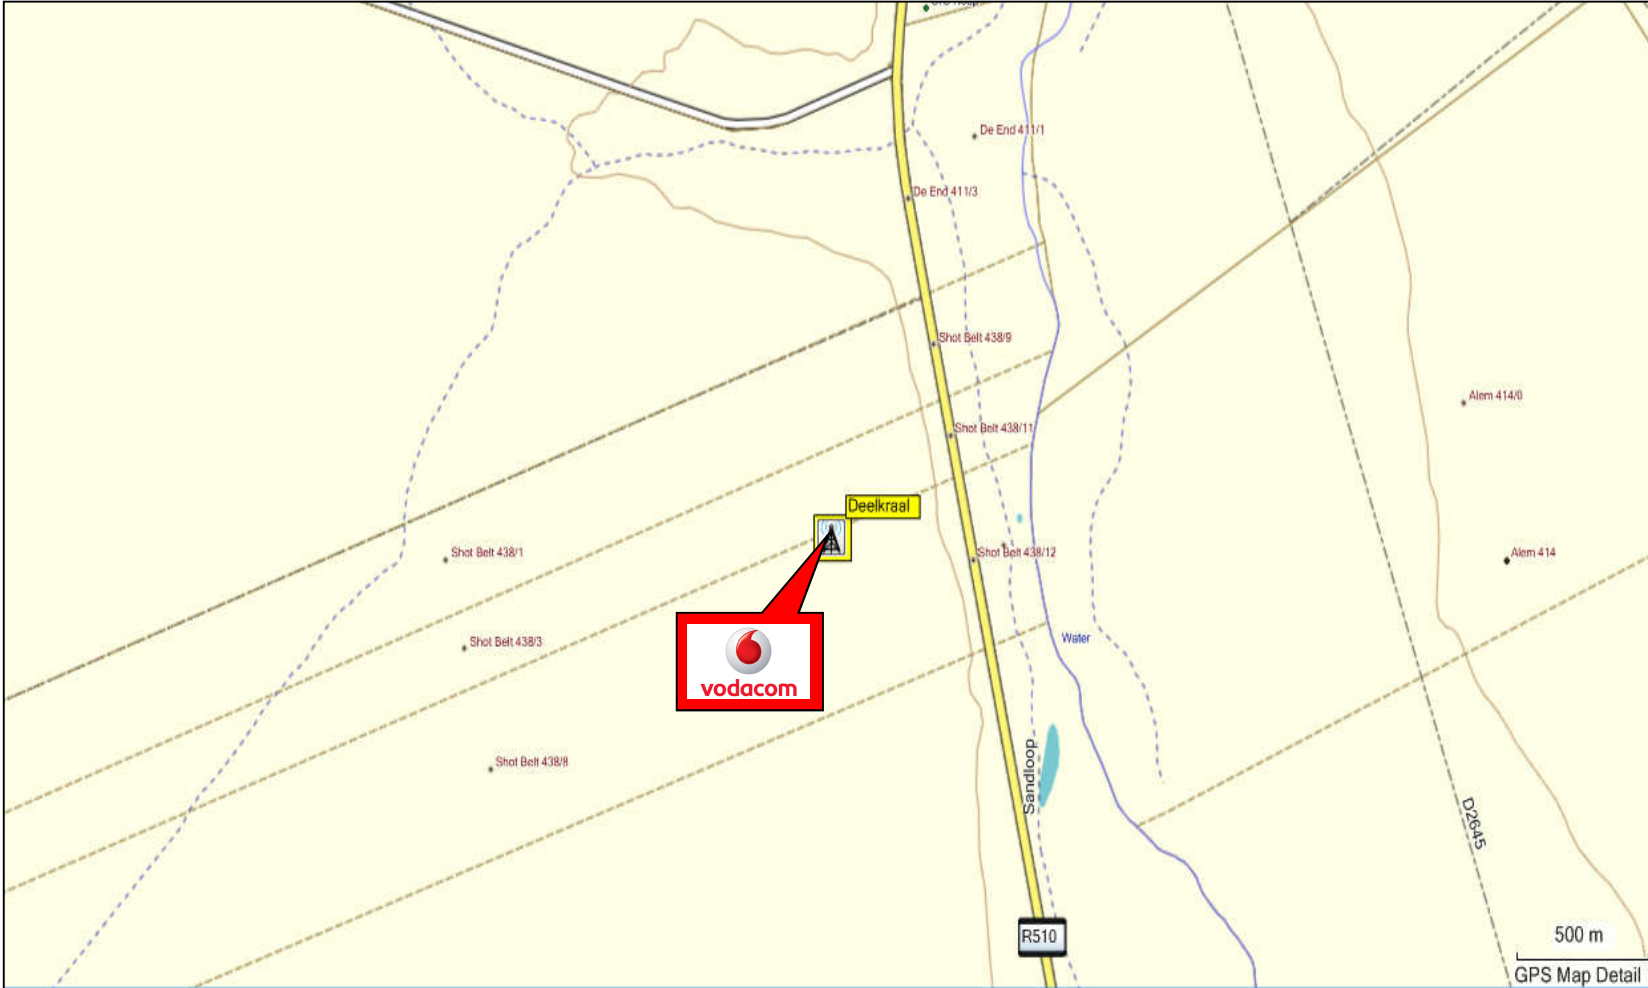

SITE SPECIFICATION

CIVIL INFO:

MAST HEIGHT/TYPE: 45m
Lattice mast

SITE SIZE:
10m X 12m

FENCE TYPE: Steel Palisade

SITE TYPE: Macro

CO ORDS: S23°32' 47,06"
E27°42' 17.02"

HASL: 834m

CONTACT INFO:

PROPERTY OWNER:

Mr. J.A. van Rooyen /
Mrs. F.E. van Rooyen

CONTACT NUMBER:

084 610 2883 / 082 576 2937

ADDRESS:

Portion 8 of the Farm Shot Belt
438 LQ. Next to cultivated field
and access road on farm,
Lephalale area

REMARKS:

SCALE: NOT TO SCALE

DRAWN BY: Tekplan

TEL: 015 291 4177



BASE STATION: DEELKRAAL (BS 99843)

AERIAL PHOTO



SITE SPECIFICATION

CIVIL INFO:

MAST HEIGHT/TYPE: 45m
Lattice mast

SITE SIZE:
10m X 12m

FENCE TYPE: Steel Palisade

SITE TYPE: Macro

CO ORDS: S23°32' 47,06"
E27°42' 17.02"

HASL: 834m

CONTACT INFO:

PROPERTY OWNER:
Mr. J.A. van Rooyen /
Mrs. F.E. van Rooyen

CONTACT NUMBER:
084 610 2883 / 082 576 2937

ADDRESS:
Portion 8 of the Farm Shot Belt
438 LQ. Next to cultivated field
and access road on farm,
Lephale area

REMARKS:

SCALE: NOT TO SCALE
DRAWN BY: Tekplan
TEL: 015 291 4177



BASE STATION: DEELKRAAL (BS 99843)

AERIAL PHOTO



SITE SPECIFICATION

CIVIL INFO:

MAST HEIGHT/TYPE: 45m
Lattice mast

SITE SIZE:
10m X 12m

FENCE TYPE: Steel Palisade

SITE TYPE: Macro

CO ORDS: S23°32' 47,06"
E27°42' 17.02"

HASL: 834m

CONTACT INFO:

PROPERTY OWNER:
Mr. J.A. van Rooyen /
Mrs. F.E. van Rooyen

CONTACT NUMBER:
084 610 2883 / 082 576 2937

ADDRESS:
Portion 8 of the Farm Shot Belt
438 LQ. Next to cultivated field
and access road on farm,
Lephalale area

REMARKS:

SCALE: NOT TO SCALE
DRAWN BY: Tekplan
TEL: 015 291 4177




BASE STATION: DEELKRAAL (BS 99843)

SITE PLAN



Proposed Site
(10m x 12m)

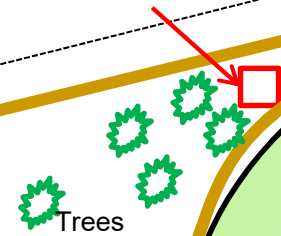

Cultivated field



R510

VNT 309-311-12

Power line

Fence

Access road

Gate

Fence

Fence

Telkom line

To Lephalale

SITE SPECIFICATION

CIVIL INFO:

MAST HEIGHT/TYPE: 45m
Lattice mast

SITE SIZE:
10m X 12m

FENCE TYPE: Steel Palisade

SITE TYPE: Macro

CO ORDS: S23°32' 47,06"
E27°42' 17.02"

HASL: 834m

CONTACT INFO:

PROPERTY OWNER:

Mr. J.A. van Rooyen /
Mrs. F.E. van Rooyen

CONTACT NUMBER:

084 610 2883 / 082 576 2937

ADDRESS:

Portion 8 of the Farm Shot Belt
438 LQ. Next to cultivated field
and access road on farm,
Lephalale area

REMARKS:

SCALE: NOT TO SCALE

DRAWN BY: Tekplan

TEL: 015 291 4177



vodacom

BASE STATION: DEELKRAAL (BS 99843)

TOPOGRAPHICAL MAP

SITE SPECIFICATION

CIVIL INFO:

MAST HEIGHT/TYPE: 45m
Lattice mast

SITE SIZE:
10m X 12m

FENCE TYPE: Steel Palisade

SITE TYPE: Macro

CO ORDS: S23°32' 47,06"
E27°42' 17.02"

HASL: 834m

CONTACT INFO:

PROPERTY OWNER:

Mr. J.A. van Rooyen /
Mrs. F.E. van Rooyen

CONTACT NUMBER:

084 610 2883 / 082 576 2937

ADDRESS:

Portion 8 of the Farm Shot Belt
438 LQ. Next to cultivated field
and access road on farm,
Lephalale area

REMARKS:

SCALE: NOT TO SCALE

DRAWN BY: Tekplan

TEL: 015 291 4177



vodacom

Topographical Map

Legend

● Deelkraal

Map Information

1: 50 000 Topo Map

Reference 2327 CD

Compiled using PlanetGIS
Professional 3.0.6

February 2016



Scale 1:24050

