
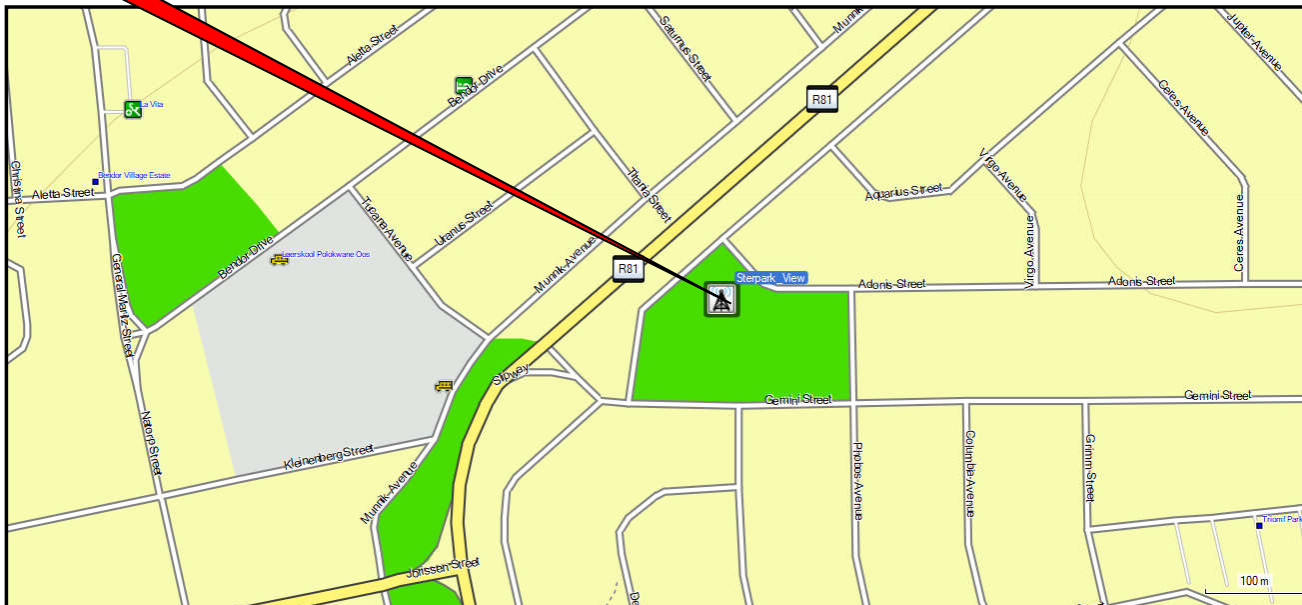


BASE STATION: STERPARK_VIEW (BS 0101022)

LOCALITY MAP

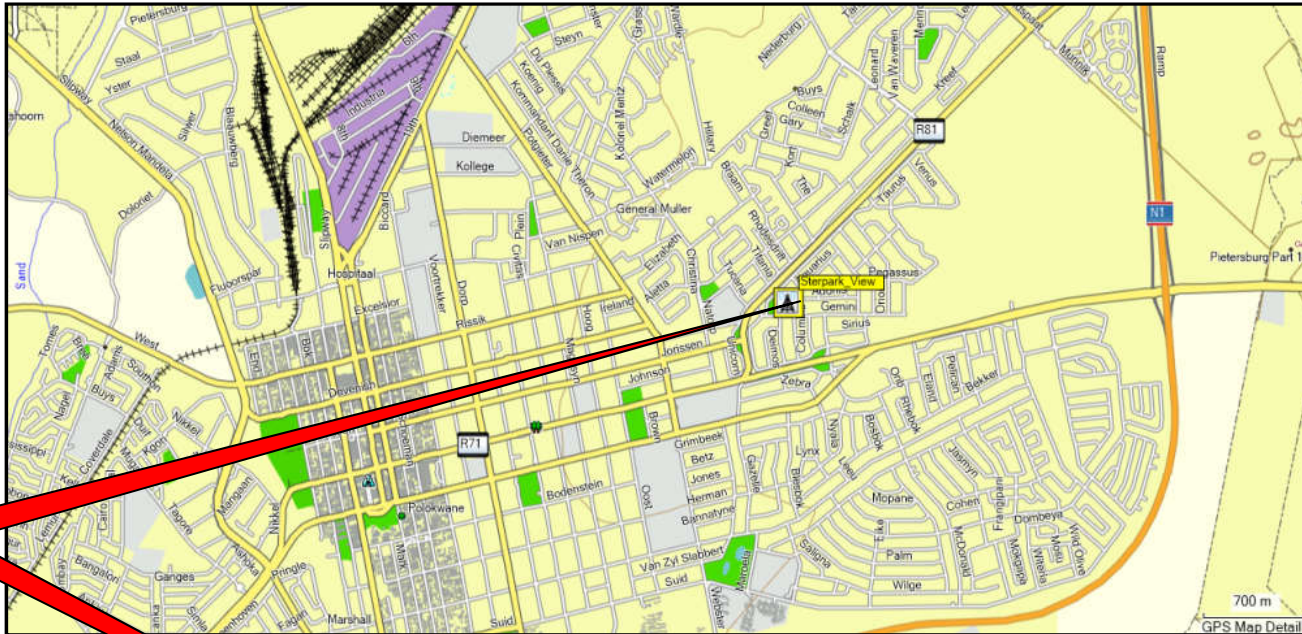

SITE SPECIFICATION

CIVIL INFO:

MAST HEIGHT/TYPE: 25m
Tree type mast

SITE SIZE:
10m x 10m

FENCE TYPE: Steel Palisade

SITE TYPE: Macro

CO ORDS: S23°53' 57,43"
E29°28' 52.04"

HASL: 1334m

CONTACT INFO:

PROPERTY OWNER:

Polokwane Municipality

CONTACT NUMBERS:

Mr. Morris Maleka
015 290 2071/ 083 624 0858

ADDRESS:

Erf 5596, Pieterburg Ext. 11. Park
between Adonis and Gemini Streets,
Sterpark, Polokwane Municipality

REMARKS:

SCALE: NOT TO SCALE

DRAWN BY: Tekplan

TEL: 015 291 4177



BASE STATION: STERPARK_VIEW (BS 0101022)

AERIAL PHOTO



SITE SPECIFICATION

CIVIL INFO:

MAST HEIGHT/TYPE: 25m
Tree type mast

SITE SIZE:
10m x 10m

FENCE TYPE: Steel Palisade

SITE TYPE: Macro

CO ORDS: S23° 53' 57,43"
E29° 28' 52.04"

HASL: 1334m

CONTACT INFO:

PROPERTY OWNER:
Polokwane Municipality

CONTACT NUMBERS:
Mr. Morris Maleka
015 290 2071/ 083 624 0858

ADDRESS:
Erf 5596, Pieterburg Ext. 11. Park
between Adonis and Gemini Streets,
Sterpark, Polokwane Municipality

REMARKS:

SCALE: NOT TO SCALE
DRAWN BY: Tekplan
TEL: 015 291 4177



vodacom

BASE STATION: STERPARK_VIEW (BS 0101022)

AERIAL PHOTO



SITE SPECIFICATION

CIVIL INFO:

MAST HEIGHT/TYPE: 25m
Tree type mast

SITE SIZE:
10m x 10m

FENCE TYPE: Steel Palisade

SITE TYPE: Macro

CO ORDS: S23°53'57,43"
E29°28'52,04"

HASL: 1334m

CONTACT INFO:

PROPERTY OWNER:
Polokwane Municipality

CONTACT NUMBERS:
Mr. Morris Maleka
015 290 2071/ 083 624 0858

ADDRESS:
Erf 5596, Pieterburg Ext. 11. Park
between Adonis and Gemini Streets,
Sterpark, Polokwane Municipality

REMARKS:


SCALE: NOT TO SCALE
DRAWN BY: Tekplan
TEL: 015 291 4177



vodacom

BASE STATION: STERPARK_VIEW (BS 0101022)

SITE PLAN

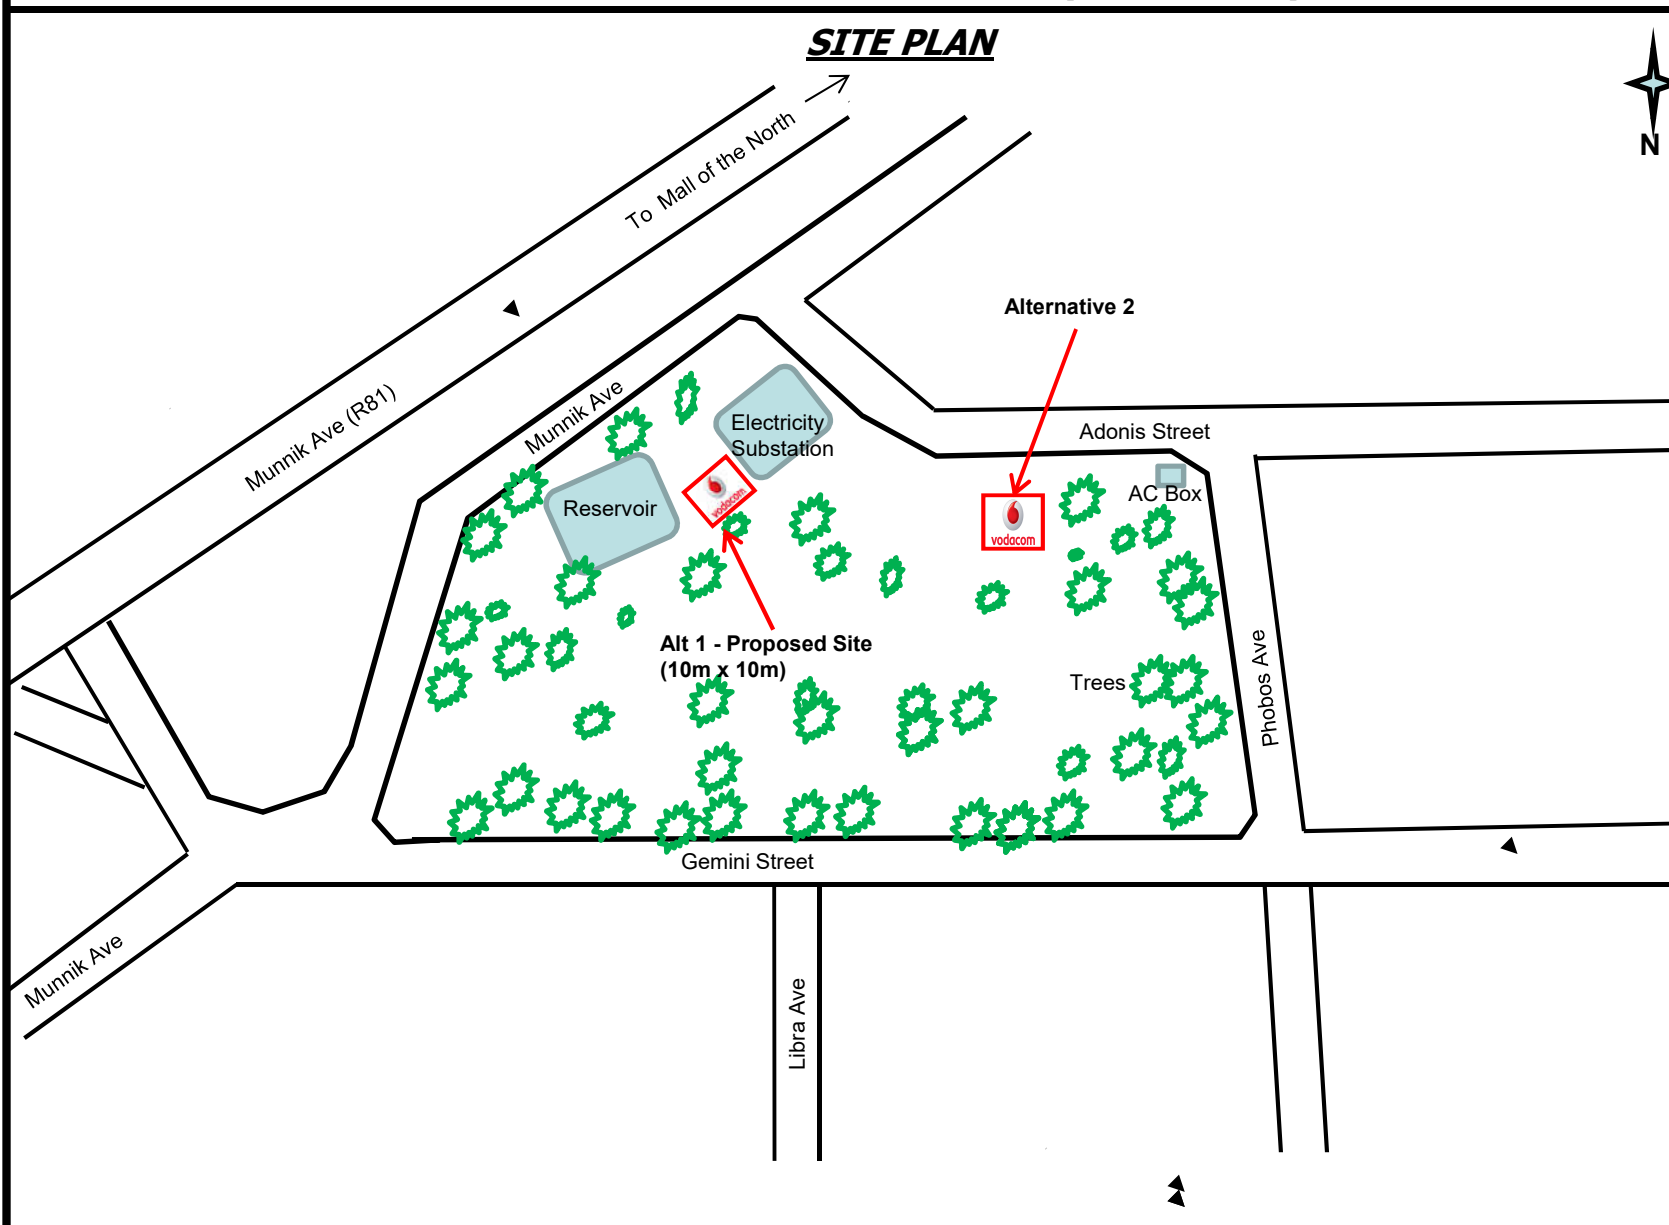

SITE SPECIFICATION
CIVIL INFO:
MAST HEIGHT/TYPE: 25m Tree type mast
SITE SIZE: 10m x 10m
FENCE TYPE: Steel Palisade
SITE TYPE: Macro
CO ORDS: S23°53' 57,43" E29°28' 52.04"
HASL: 1334m
CONTACT INFO:
PROPERTY OWNER: Polokwane Municipality
CONTACT NUMBERS: Mr. Morris Maleka 015 290 2071/ 083 624 0858
ADDRESS: Erf 5596, Pieterburg Ext. 11. Park between Adonis and Gemini Streets, Sterpark, Polokwane Municipality
REMARKS:
SCALE: NOT TO SCALE
DRAWN BY: Tekplan
TEL: 015 291 4177
 vodacom

BASE STATION: STERPARK_VIEW (BS 0101022)

CADASTRAL MAP



SITE SPECIFICATION

CIVIL INFO:

MAST HEIGHT/TYPE: 25m
Tree type mast

SITE SIZE:
10m x 10m

FENCE TYPE: Steel Palisade

SITE TYPE: Macro

CO ORDS S23° 53' 57,43"
E29° 28' 52.04"

HASL: 1334m

CONTACT INFO:

PROPERTY OWNER:
Polokwane Municipality

CONTACT NUMBERS:
Mr. Morris Maleka
015 290 2071/ 083 624 0858

ADDRESS:
Erf 5596, Pieterburg Ext. 11. Park
between Adonis and Gemini Streets,
Sterpark, Polokwane Municipality

REMARKS:

SCALE: NOT TO SCALE

DRAWN BY: Tekplan

TEL: 015 291 4177

