

# BASE STATION: WONDERBOOMHOEK (BS 89424)

## LOCALITY MAP



### SITE SPECIFICATION

#### CIVIL INFO:

**MAST HEIGHT/TYPE:** 50m  
Lattice mast

**SITE SIZE:**  
12m x 12m

**FENCE TYPE:** Steel Palisade

**SITE TYPE:** Macro

**CO ORDS:** S23° 44' 56,50"  
E27° 44' 13.73"

**HASL:** 826m

#### CONTACT INFO:

##### PROPERTY OWNER:

Slip Knot Inv 184 Pty Ltd  
Mr. Gerhard van Niekerk

##### CONTACT NUMBER:

076 944 7649

##### ADDRESS:

Portion 18 of the Farm  
Wonderboomhoek 550 LQ. On  
the premises of Mogol Propshaft.  
Next to workers accommodation,  
R510, Lephallale area

##### REMARKS:

**SCALE:** NOT TO SCALE


**DRAWN BY:** Tekplan

**TEL:** 015 291 4177



# BASE STATION: WONDERBOOMHOEK (BS 89424)

## LOCALITY MAP

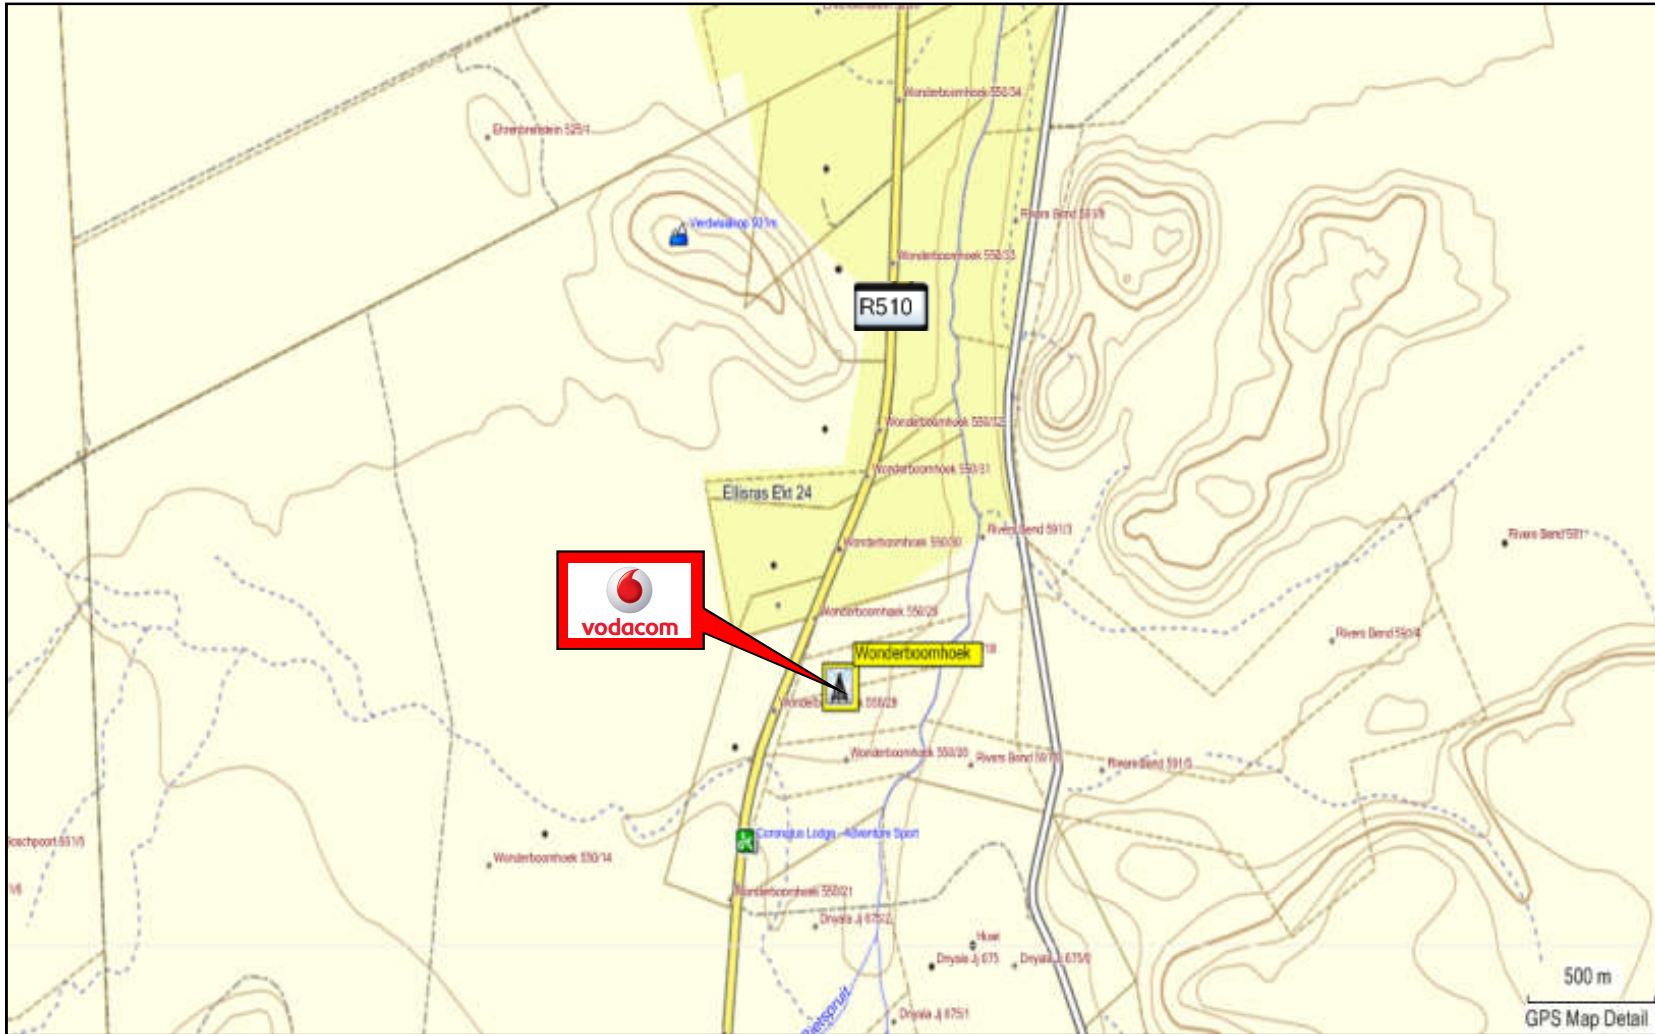

### SITE SPECIFICATION

#### CIVIL INFO:

**MAST HEIGHT/TYPE:** 50m  
Lattice mast

**SITE SIZE:**  
12m x 12m

**FENCE TYPE:** Steel Palisade

**SITE TYPE:** Macro

**CO ORDS:** S23° 44' 56,50"  
E27° 44' 13.73"

**HASL:** 826m

#### CONTACT INFO:

##### PROPERTY OWNER:

Slip Knot Inv 184 Pty Ltd  
Mr. Gerhard van Niekerk

##### CONTACT NUMBER:

076 944 7649

##### ADDRESS:

Portion 18 of the Farm  
Wonderboomhoek 550 LQ. On  
the premises of Mogol Propshaft.  
Next to workers accommodation,  
R510, Lephale area

##### REMARKS:

**SCALE:** NOT TO SCALE

**DRAWN BY:** Tekplan

**TEL:** 015 291 4177





**BASE STATION: WONDERBOOMHOEK (BS 89424)**

**AERIAL PHOTO**



**SITE SPECIFICATION**

**CIVIL INFO:**

**MAST HEIGHT/TYPE:** 50m  
Lattice mast

**SITE SIZE:**  
12m x 12m

**FENCE TYPE:** Steel Palisade

**SITE TYPE:** Macro

**CO ORDS:** S23° 44' 56,50"  
E27° 44' 13.73"

**HASL:** 826m

**CONTACT INFO:**

**PROPERTY OWNER:**

Slip Knot Inv 184 Pty Ltd  
Mr. Gerhard van Niekerk

**CONTACT NUMBER:**

076 944 7649

**ADDRESS:**

Portion 18 of the Farm  
Wonderboomhoek 550 LQ. On  
the premises of Mogol Propshaft.  
Next to workers accommodation,  
R510, Lephale area

**REMARKS:**

**SCALE:** NOT TO SCALE

**DRAWN BY:** Tekplan

**TEL:** 015 291 4177





# BASE STATION: WONDERBOOMHOEK (BS 89424)

## AERIAL PHOTO



### SITE SPECIFICATION

#### CIVIL INFO:

**MAST HEIGHT/TYPE:** 50m  
Lattice mast

**SITE SIZE:**  
12m x 12m

**FENCE TYPE:** Steel Palisade

**SITE TYPE:** Macro

**CO ORDS:** S23° 44' 56,50"  
E27° 44' 13.73"

**HASL:** 826m

#### CONTACT INFO:

##### PROPERTY OWNER:

Slip Knot Inv 184 Pty Ltd  
Mr. Gerhard van Niekerk

##### CONTACT NUMBER:

076 944 7649

##### ADDRESS:

Portion 18 of the Farm  
Wonderboomhoek 550 LQ. On  
the premises of Mogol Propshaft.  
Next to workers accommodation,  
R510, Lephale area

##### REMARKS:

**SCALE:** NOT TO SCALE


**DRAWN BY:** Tekplan

**TEL:** 015 291 4177




# BASE STATION: WONDERBOOMHOEK (BS 89424)

## SITE PLAN

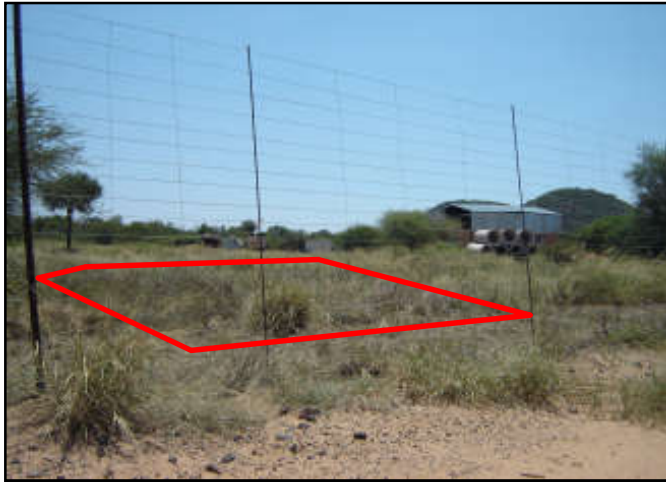

To Lephallale

R510

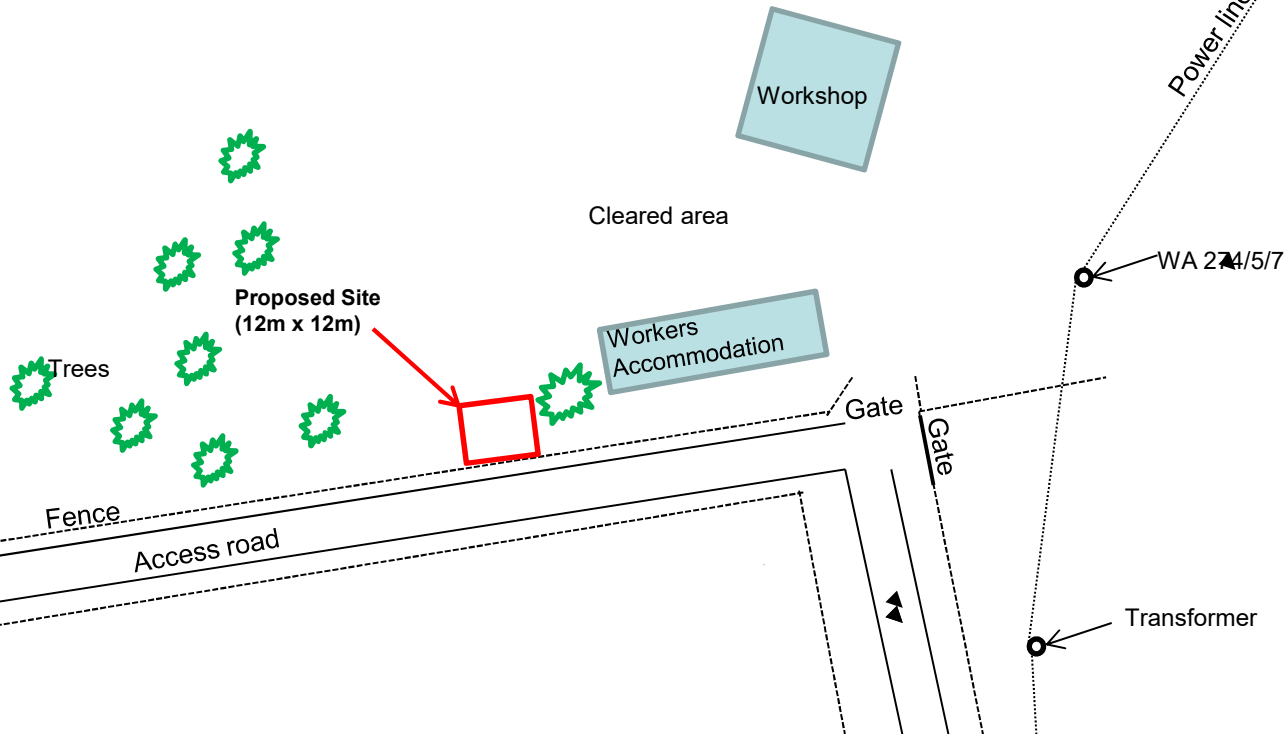

### SITE SPECIFICATION

#### CIVIL INFO:

**MAST HEIGHT/TYPE:** 50m  
Lattice mast

**SITE SIZE:**  
12m x 12m

**FENCE TYPE:** Steel Palisade

**SITE TYPE:** Macro

**CO ORDS:** S23°44' 56,50"  
E27°44' 13.73"

**HASL:** 826m

#### CONTACT INFO:

##### PROPERTY OWNER:

Slip Knot Inv 184 Pty Ltd  
Mr. Gerhard van Niekerk

##### CONTACT NUMBER:

076 944 7649

##### ADDRESS:

Portion 18 of the Farm  
Wonderboomhoek 550 LQ. On  
the premises of Mogol Propshaft.  
Next to workers accommodation,  
R510, Lephallale area

##### REMARKS:

**SCALE:** NOT TO SCALE

**DRAWN BY:** Tekplan

**TEL:** 015 291 4177





# BASE STATION: WONDERBOOMHOEK (BS 89424)

## TOPOGRAPHICAL MAP

### Topographical Map

#### Legend

- Wonderboomhoek

#### Map Information

1: 50 000 Topo Map

Reference 2327 DD

Compiled using PlanetGIS  
Professional 3.0.6

February 2016



Scale 1:11600  
0 0.1 0.2 0.4 0.6 0.8 1 km

**TEKPLAN**



(Reg. No. 2008/1816/01)  
P.O. Box 25714, Potlako, 0700  
Tel: 015 291 4177 Fax: 015 291 4961  
tekplan@mmweb.co.za



### SITE SPECIFICATION

#### CIVIL INFO:

**MAST HEIGHT/TYPE:** 50m  
Lattice mast

**SITE SIZE:**  
12m x 12m

**FENCE TYPE:** Steel Palisade

**SITE TYPE:** Macro

**CO ORDS:** S23°44' 56,50"  
E27°44' 13.73"

**HASL:** 826m

#### CONTACT INFO:

#### PROPERTY OWNER:

Slip Knot Inv 184 Pty Ltd  
Mr. Gerhard van Niekerk

#### CONTACT NUMBER:

076 944 7649

#### ADDRESS:

Portion 18 of the Farm  
Wonderboomhoek 550 LQ. On  
the premises of Mogol Propshaft.  
Next to workers accommodation,  
R510, Lephale area

#### REMARKS:

**SCALE:** NOT TO SCALE

**DRAWN BY:** Tekplan

**TEL:** 015 291 4177



**vodacom**