



GENERAL NOTES:
 ALL LEVELS AND DIMENSIONS ARE TO BE CHECKED ON SITE BEFORE THE COMMENCEMENT OF WORK. ANY DISCREPANCIES ARE TO BE REPORTED TO THE ARCHITECT IMMEDIATELY.

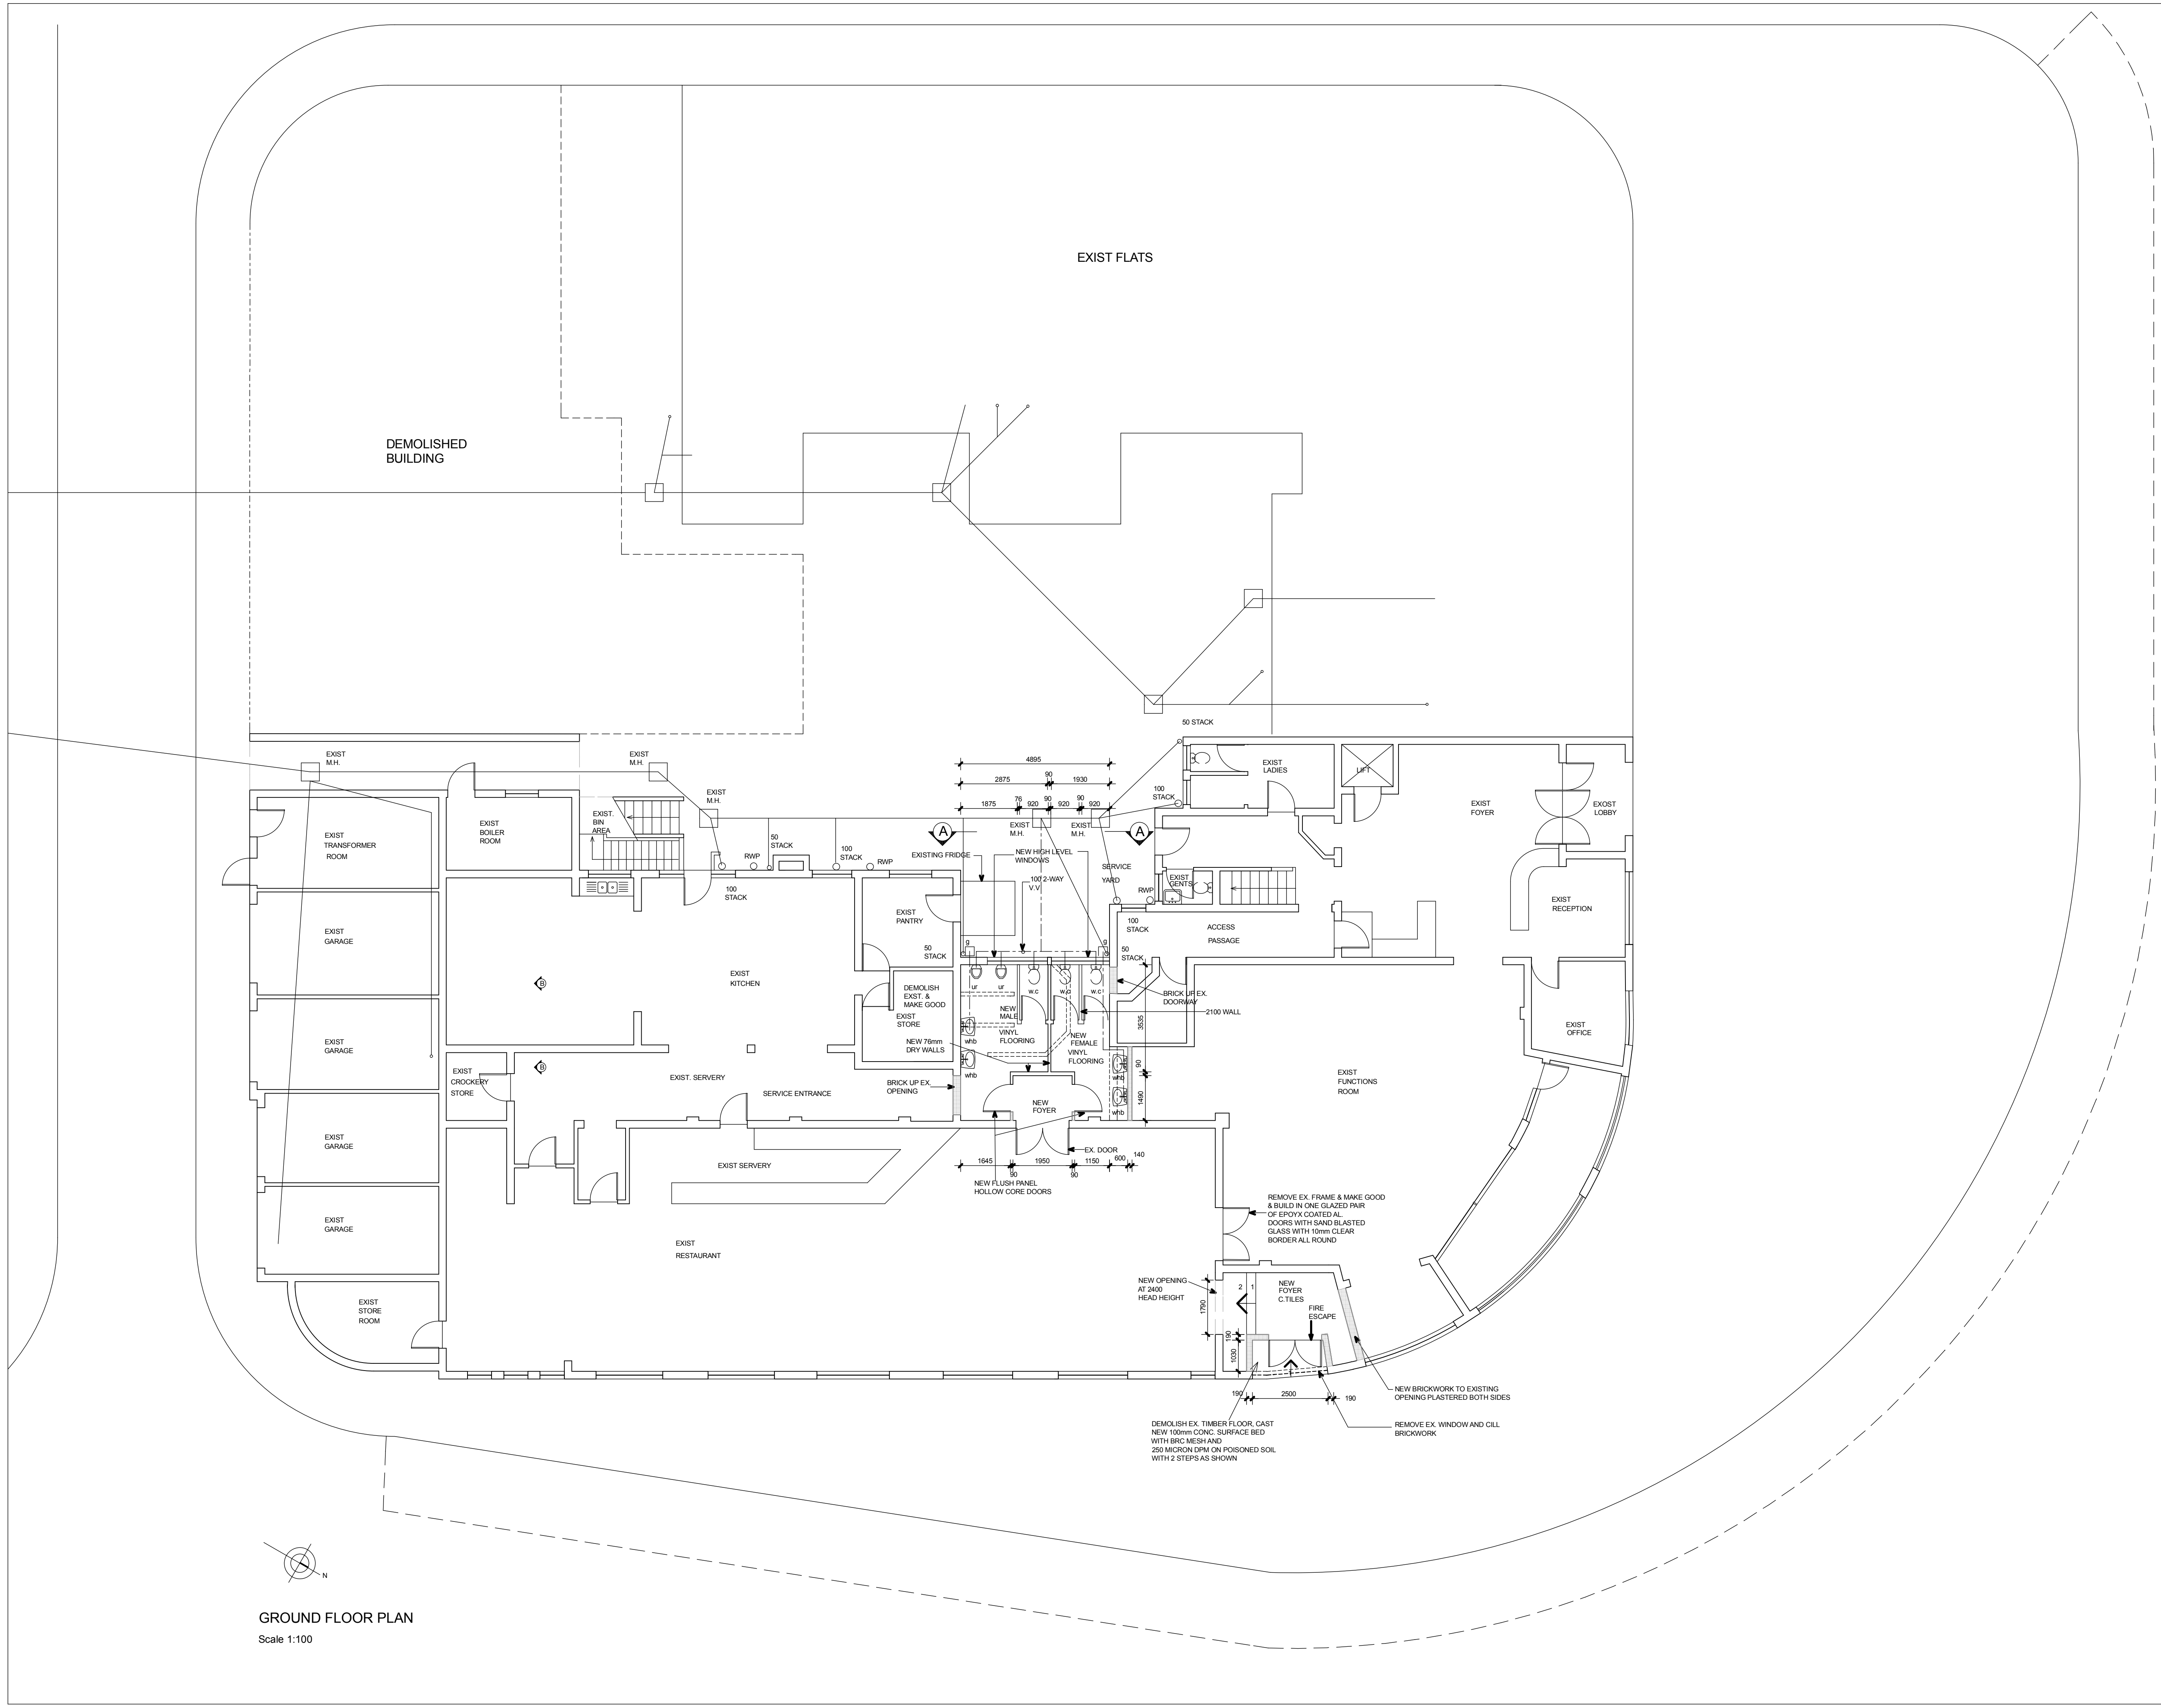

GROUND FLOOR PLAN
 Scale 1:100

OWNER

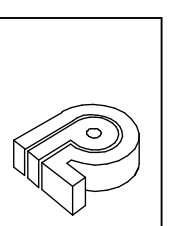

PETER RIES ARCHITECTS

SUITE 3 VILLAGE OFFICE PARK, 2 INKONKA ROAD, KLOOF.
 TEL/FAX (031)7645072, PO BOX 998 KLOOF 3640.
 PETER RYD RIES B. ARCH. (NATAL) ARCH. S.A. M.I.A.

PROJECT
**INTERNAL ALTERATIONS TO
 EXISTING PAVILION HOTEL
 AT 15/19 OLD FORT ROAD,
 LEASE 1 OF ERF 11380,
 DURBAN**

DRAWING
GROUND FLOOR PLAN

SCALE 1:100	DATE 08/01	DRAWN E.L.J
----------------	---------------	----------------

PROJECT	DRAWING	REV.
353	02	