



GENERAL NOTES:
ALL LEVELS AND DIMENSIONS ARE TO BE CHECKED ON SITE BEFORE THE COMMENCEMENT OF WORK. ANY DISCREPANCIES ARE TO BE REPORTED TO THE ARCHITECT IMMEDIATELY.

EXISTING FLATS

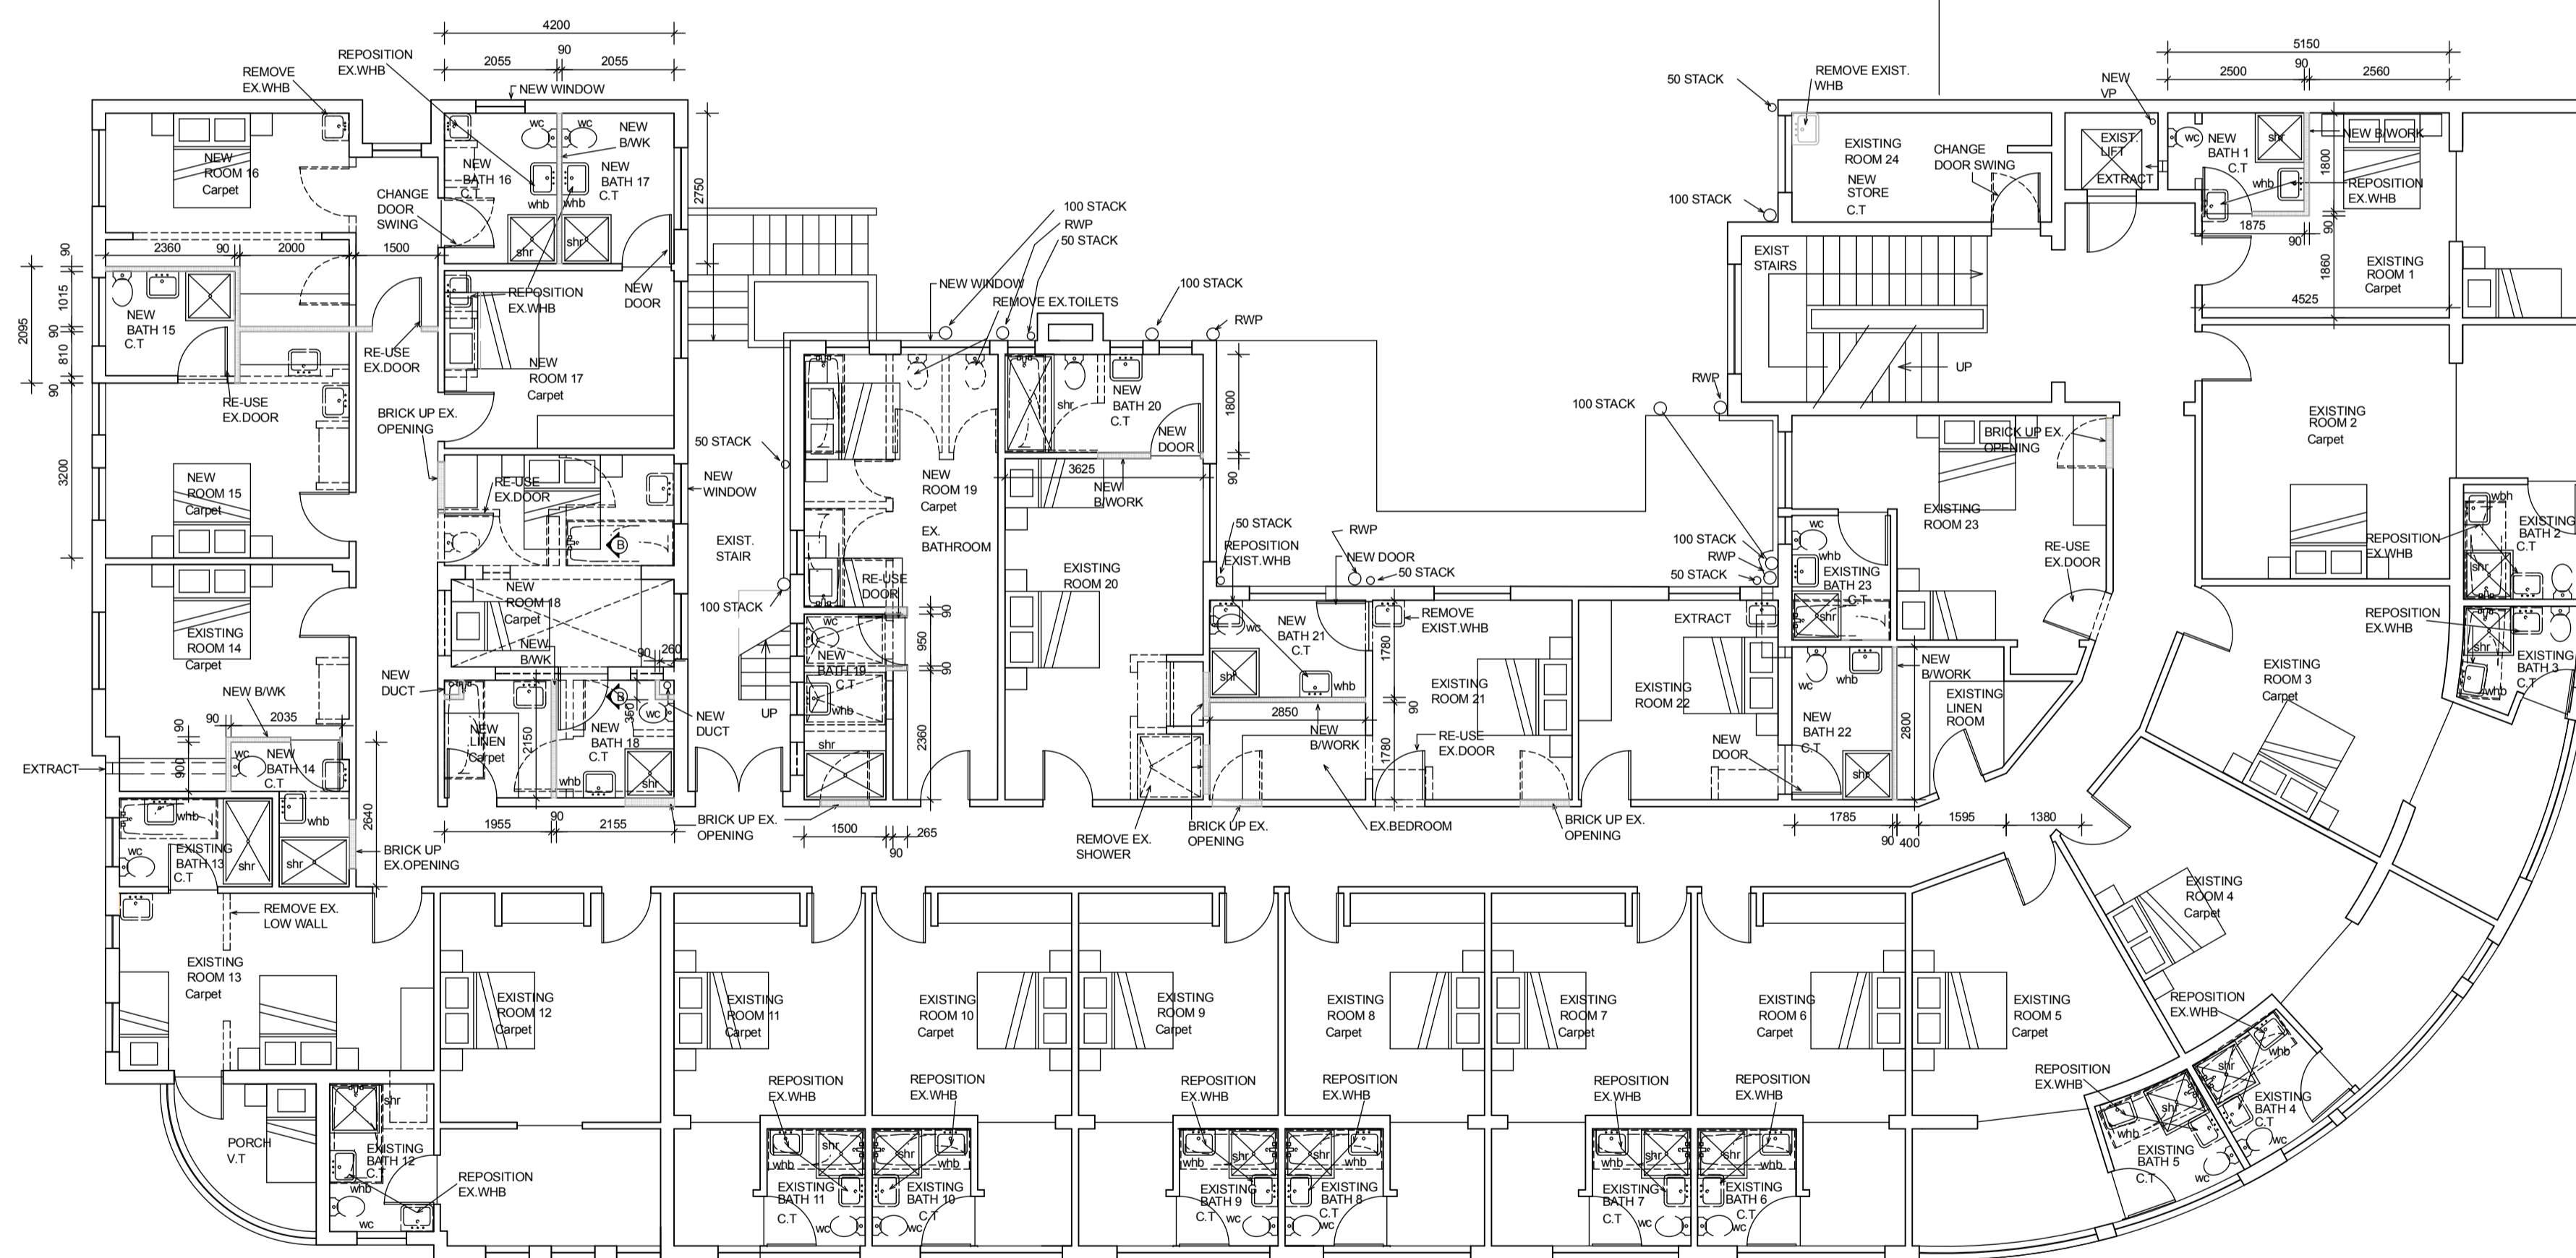

OWNER

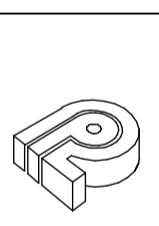

PETER RIES ARCHITECTS

SUITE 3 VILLAGE OFFICE PARK, 2 INKONKA ROAD, KLOOF.

TEL/FAX (031)7645072, PO BOX 998 KLOOF 3640.

PETER ROY RIES B. ARCH. (NATAL) ARCH. S.A. M.I.A.

PROJECT
INTERNAL ALTERATIONS TO
EXISTING PAVILION HOTEL
AT 15/19 OLD FORT ROAD,
LEASE 1 OF ERF 11380,
DURBAN

DRAWING
TYPICAL FLOOR PLAN FOR
FIRST, SECOND AND THIRD
FLOORS

SCALE 1:100	DATE 08/01	DRAWN E.L.J
----------------	---------------	----------------

PROJECT 353	DRAWING 03	REV.
----------------	---------------	------