



ALL DIMENSIONS TO BE CHECKED ON SITE BY THE CONTRACTOR PRIOR TO CONSTRUCTION.
 ANY DISCREPANCIES ON THIS DRAWING ARE TO BE REPORTED TO THE OFFICE OF THE ARCHITECT PRIOR TO CONSTRUCTION.
 DRAWINGS ARE NOT TO BE SCALED. DIMENSIONS ON DRAWING ONLY TO BE FOLLOWED.

NOTES			
NO.	REVISION	DWN	DATE

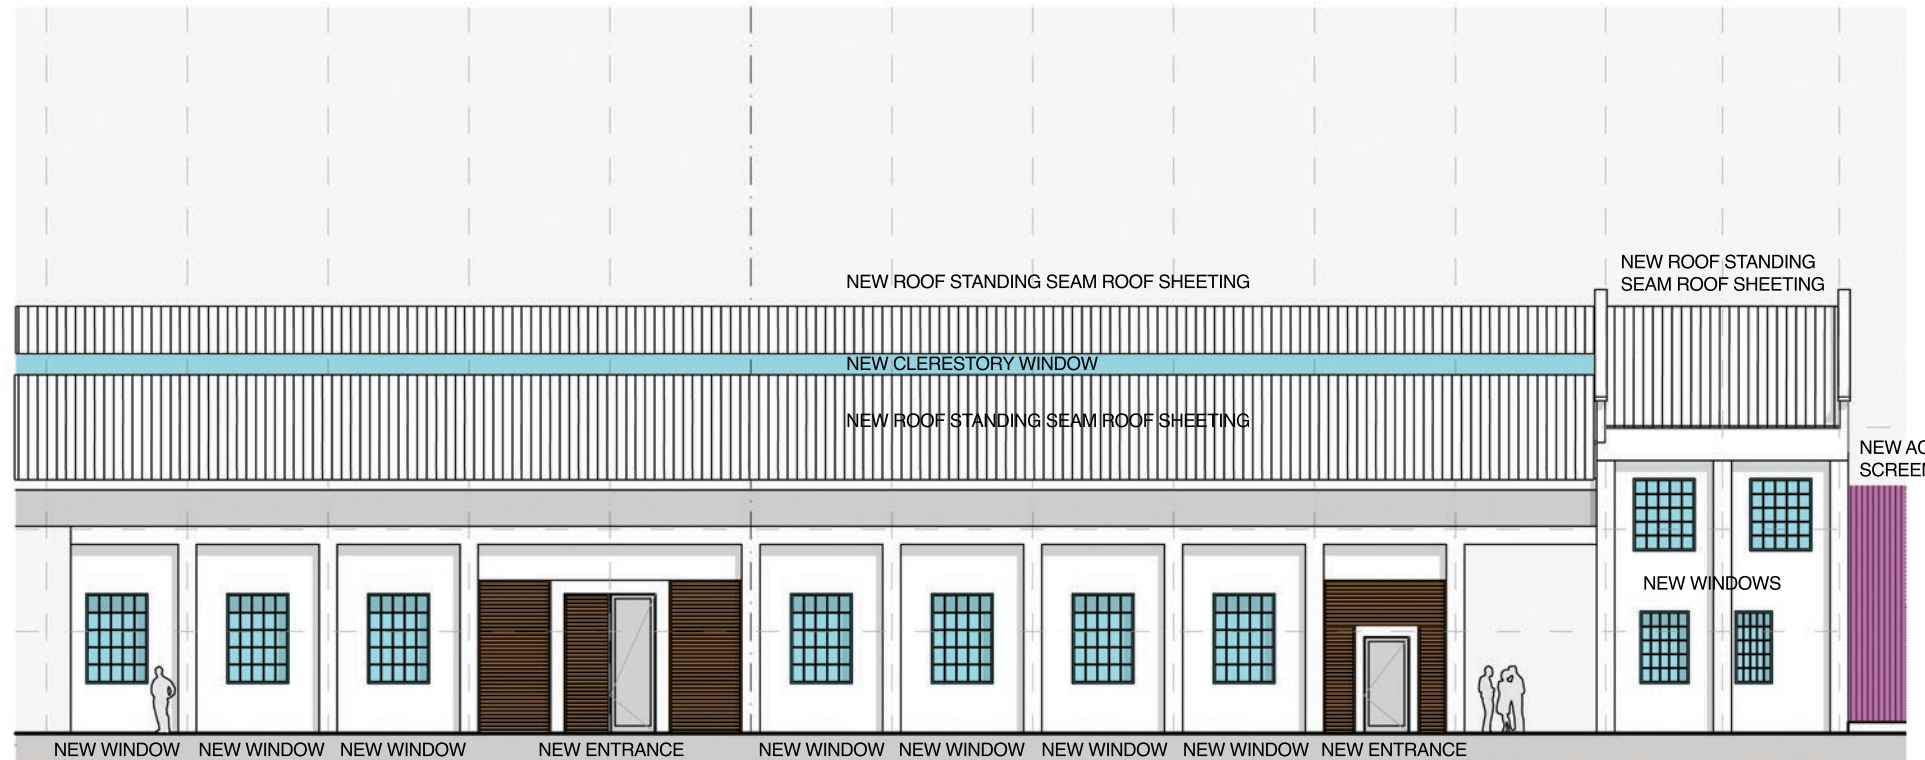

ZONE 03 | WEST ELEVATION

SCALE 1:200

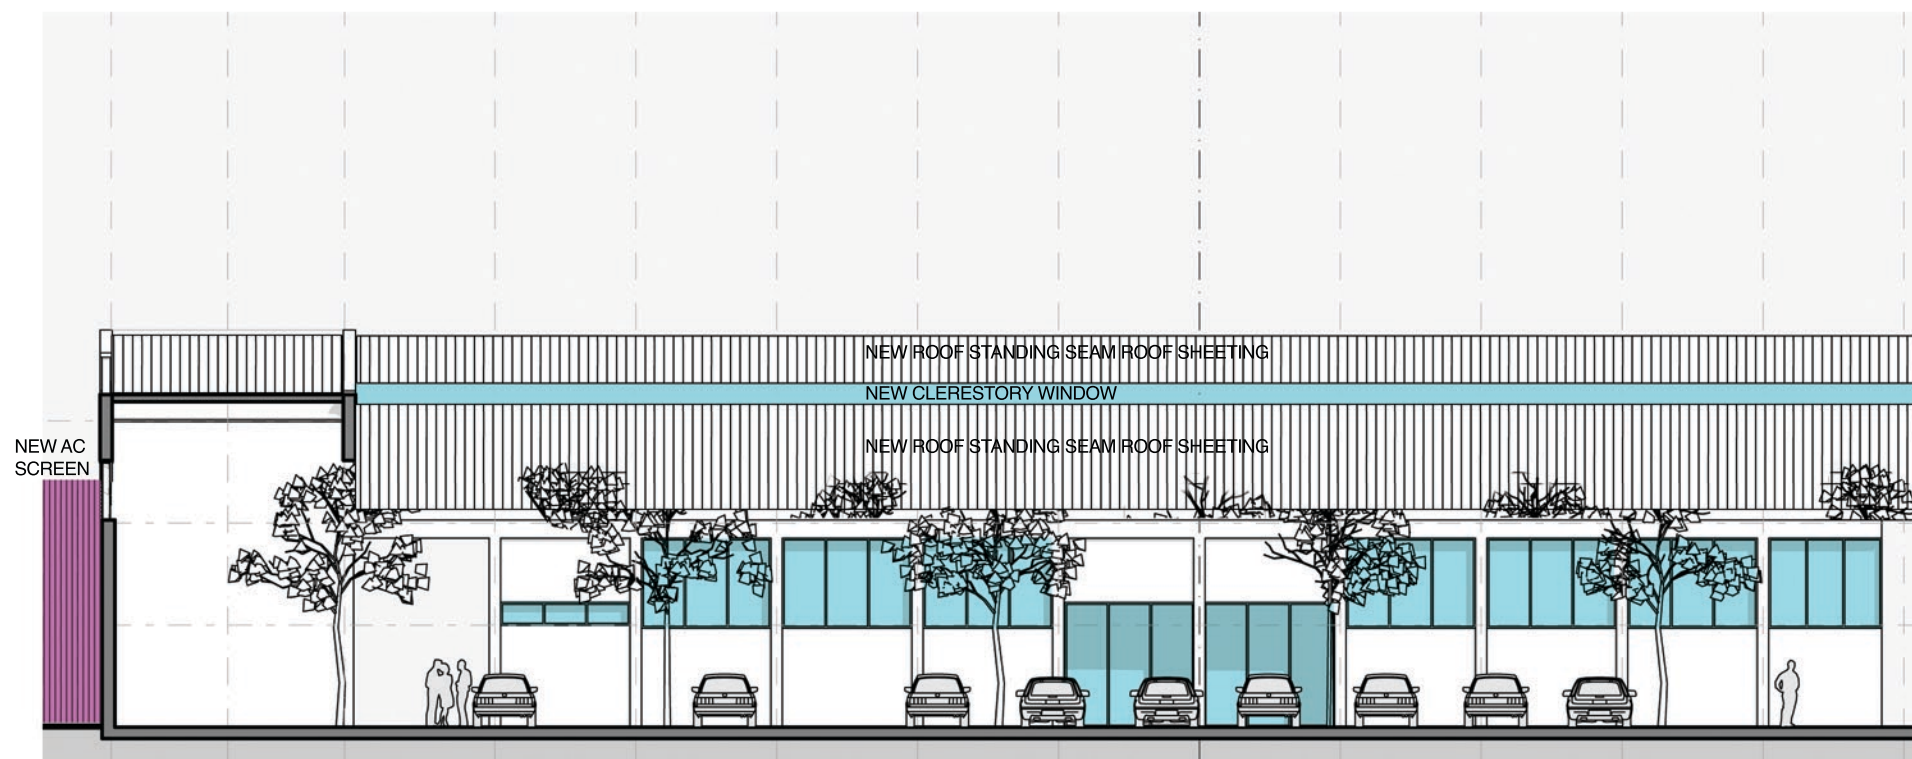

ZONE 03 | EAST ELEVATION (INSIDE PARKING SPACE)

SCALE 1:200

COLOUR KEY


	EXISTING
	DEMOLITION
	NEW MASONRY
	NEW PAINT AND PLASTER
	NEW CONCRETE
	NEW TIMBER
	NEW STEEL / IRON
	NEW GLAZING

AMAFI SUBMISSION | DEVIATIONS

OWNER: #CLIENT NAME

J. Ross

LMP | key plan

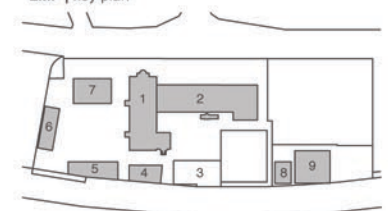

LION MATCH PARK | ZONE 03

ERF : 2052
892 UMGENI ROAD, DURBAN

FOR: J.T. ROSS

ELEVATIONS

PROJ NO.	ZONE	STAGE	SERIES	TYPE	DATE		DRAWN	CHECKED
					Aug 2013	MLB		
2011-008	03	M	GA	200	00			

dean jay architects

+27 31 303 1214 | 1
 +27 31 312 0901 | 1
 studio@deanjayarchitects.com | 1
 www.deanjayarchitects.com
 Unit 7 892 Umgeni Road Durban 4000
 CK 1997 / 059144 / 23