


THIS DRAWING IS THE COPYRIGHT INTERLECTUAL PROPERTY OF S4 ARCHITECTS, CC. AND MAY NOT BE COPIED, SHARED OR REPRODUCED WITHOUT THE WRITTEN CONSENT OF S4 ARCHITECTS, CC.


- GENERAL NOTES**
- CHECK ALL DIMENSIONS ON SITE.
  - FIGURED DIMENSIONS TO BE USED IN PREFERENCE TO SCALED DIMENSIONS.
  - NOTIFY ARCHITECT OF ANY DISCREPANCIES BEFORE COMMENCING BUILDING OPERATIONS.
  - ALL LEVELS MUST BE SET AND CONFIRMED WITH THE ARCHITECT ON SITE BEFORE CONSTRUCTION COMMENCES.
  - ALL WORKMANSHIP AND MATERIALS TO COMPLY WITH THE NATIONAL BUILDING REGULATIONS.
  - TWO COURSES OF BRICKFORCE REINFORCED BRICKWORK AT BOTH WINDOW CILL AND WALL PLATE LEVELS.
  - ALL BANKS TO BE MAXIMUM 25 DEGREES.
  - SAFETY GLASS WHERE REQUIRED TO NBR.
  - SEWER AND STORMWATER CONNECTION POINTS TO BE CONFIRMED ON SITE PRIOR TO THE LAYING OF ANY PIPEWORK.
  - ALL NEW ROOFSLABS, FLOORSLABS, COLUMNS, BEAMS AND RETAINING WALLS TO STRUCTURAL ENGINEERS DETAILS AND SPECIFICATION.
  - STRUCTURAL ENGINEER TO VERIFY STORMWATER DISPOSAL ON ROOF AND ON GROUND LEVEL.

**REVISIONS**

DATE	NO.	REVISION

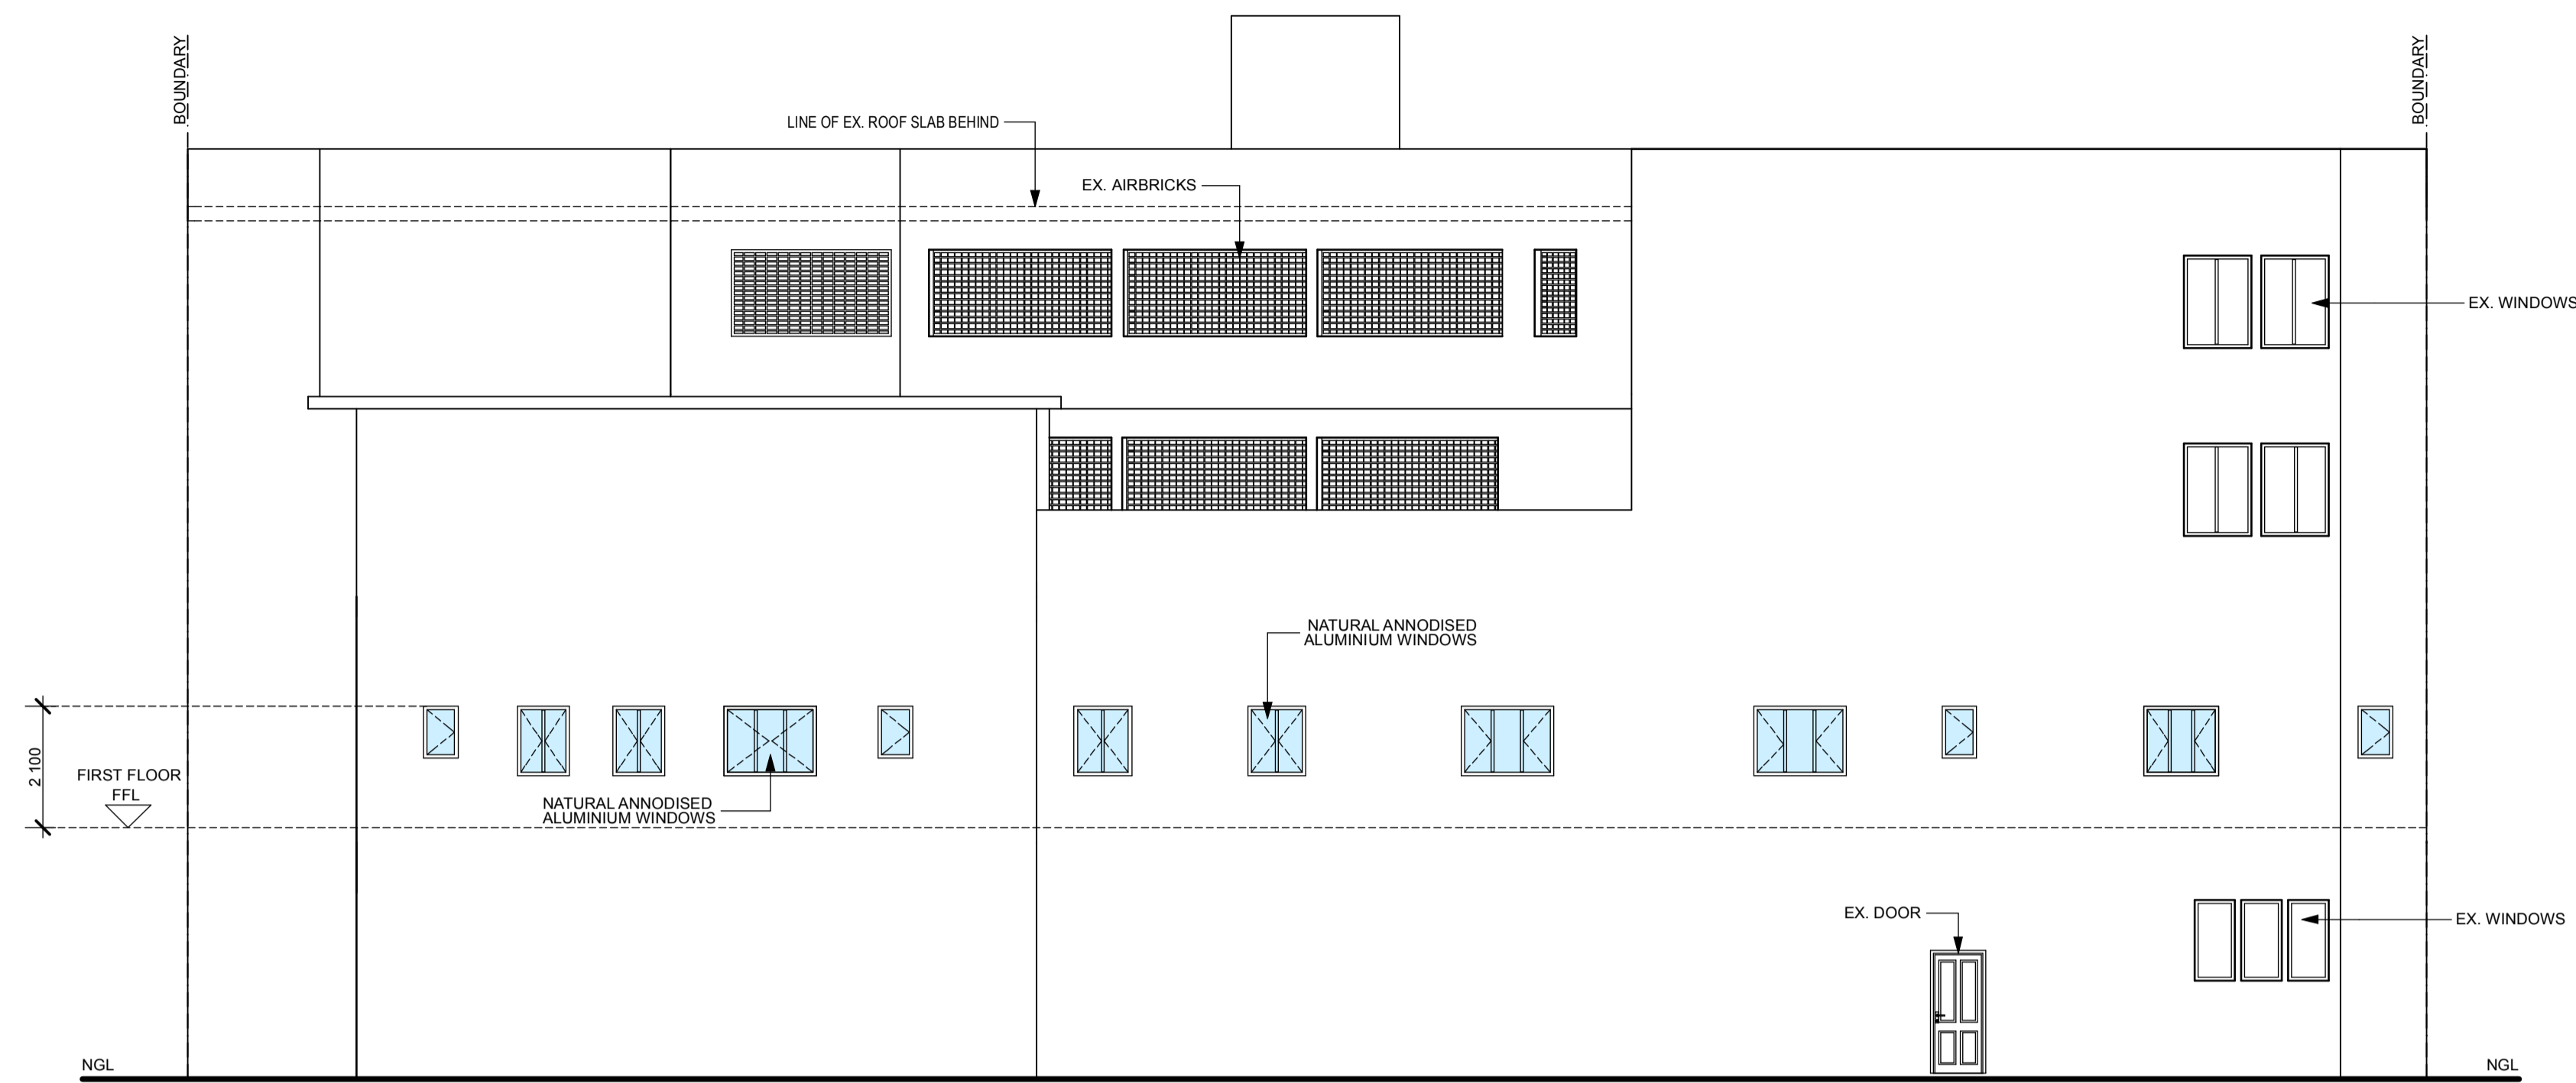

**NORTH ELEVATION - 1:100**

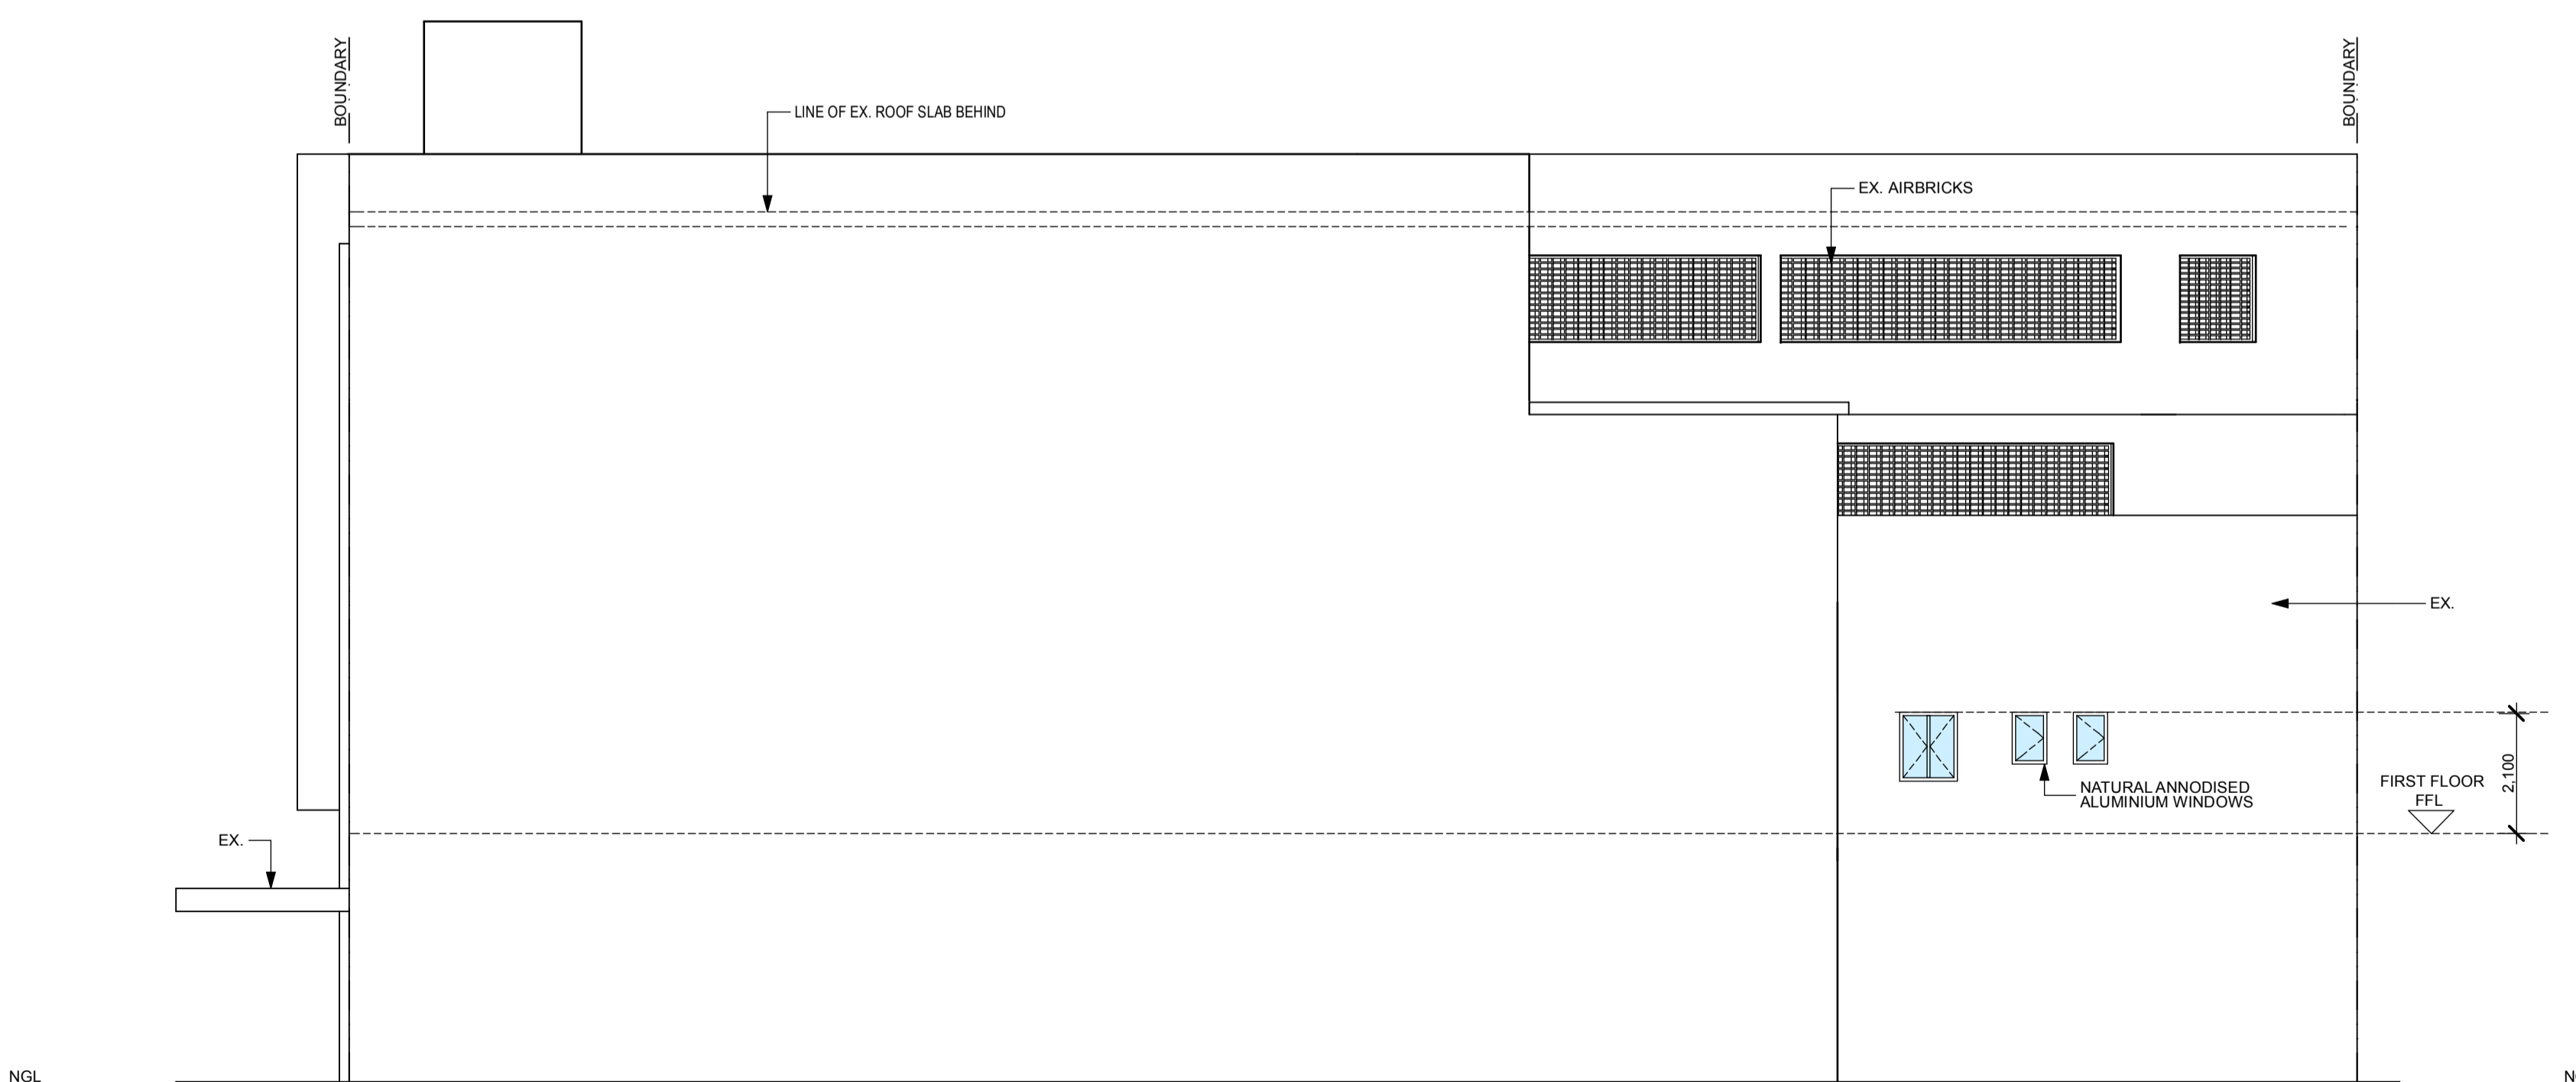

**EAST ELEVATION - 1:100**

**SHIRISH SUKHLAL - PR. ARCHITECT**  
REG NOS. - 7250(SACAP) - 7350(SAIA) - 470(KZ/NA)

OWNER'S SIGNATURE

**PROJECT TITLE**

**14 PINE STREET  
DURBAN (PTY) LTD**

PROPOSED NEW ROOMS FOR  
BAYSIDE HOTEL GROUP  
OF ERF 11193 AND ERF 11194, DURBAN  
ON MONTY NAICKER ROAD

**DRAWING TITLE**

**WORKING DRAWINGS**

PROJECT No.	DRAWING No.
<b>S4/33</b>	<b>04/04</b>
SCALE	DATE
1:100	DEC. 2013
DESIGNED/DRAWN	
S. SUKHLAL / U. MADURAY	

121 AKARANTH'S AVENUE  
EXT. 3, LEMASA, 1827

14 BAYVIEW GROVE,  
RESERVEVOIR HILLS, 4091,  
DURBAN, KWAZULU NATAL

SALES: 031 2822888  
TEL: 031 2822888  
CELL: 082 282 1377  
FAX: 031 2822877  
P.O. BOX 1045  
DURBAN, 4001

OWNERSHIP: S4 ARCHITECTS (Pty) Ltd  
REG. NO. 2013/00000000-26

**S4 ARCHITECTS**

PRINT  
A1  
SIZE