




Section A-A
Scale : 1 : 100

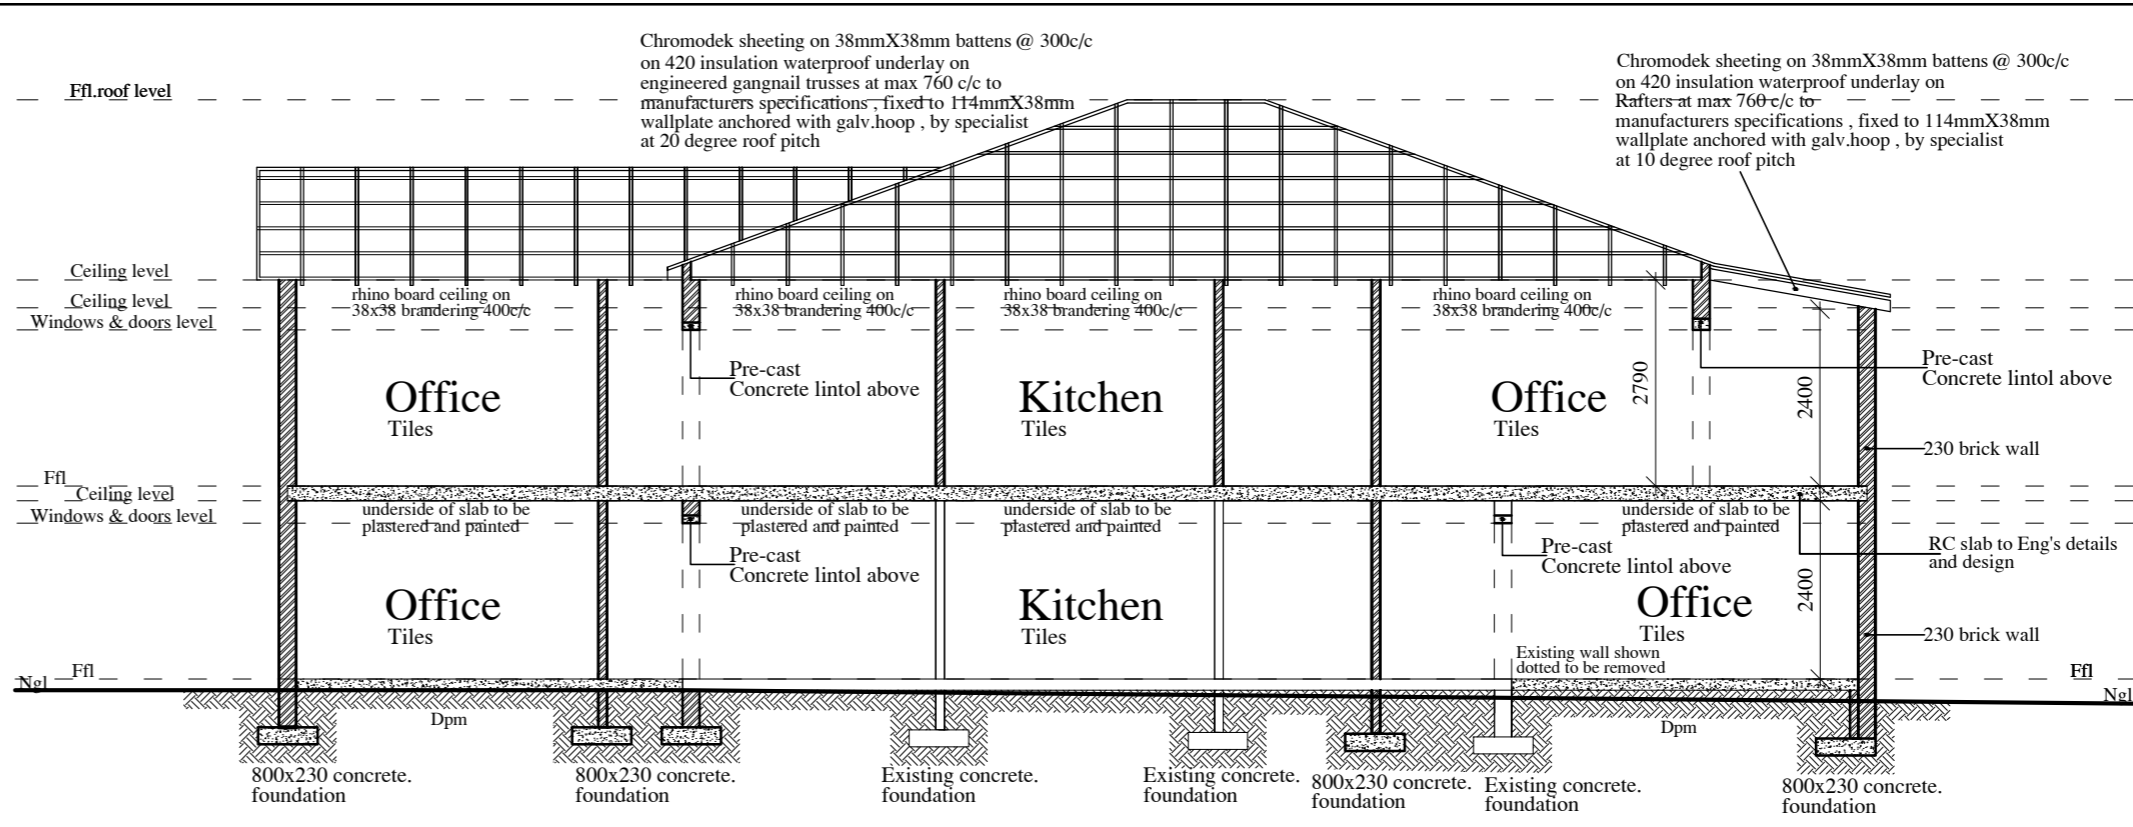


Section B-B
Scale : 1 : 100

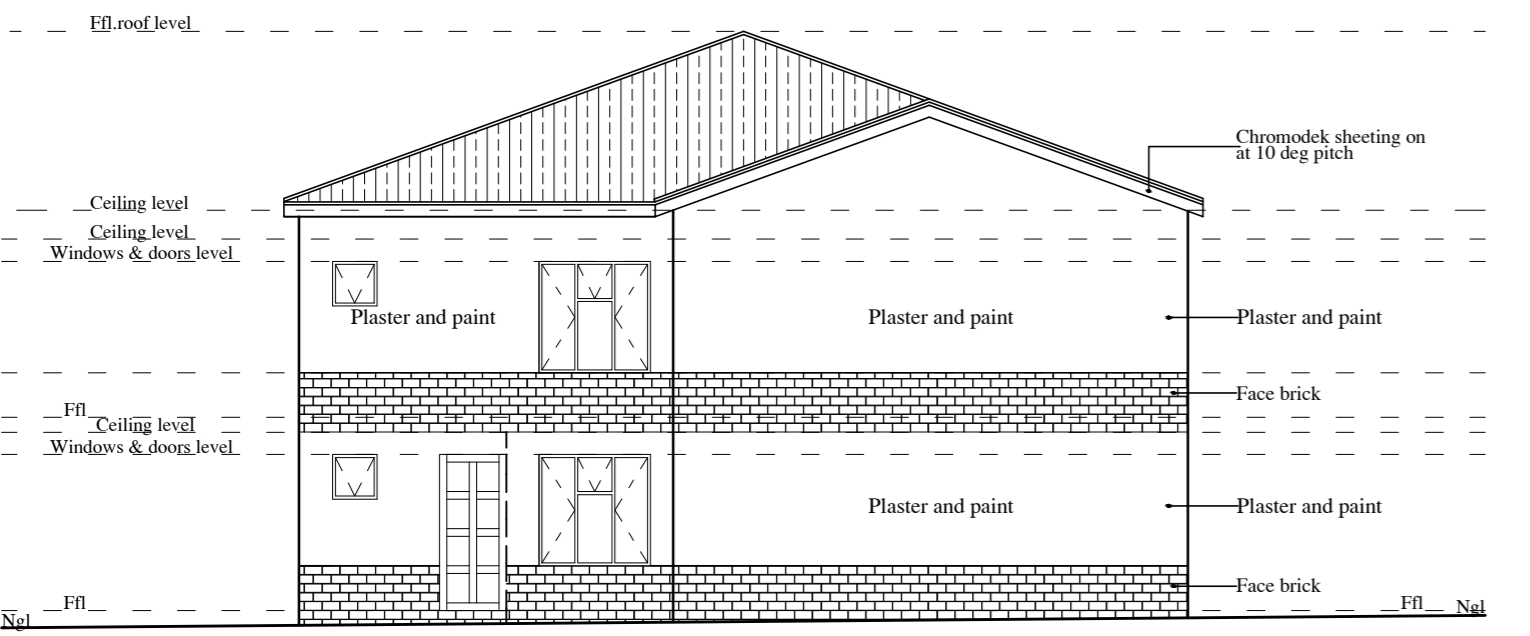


North Elevation
Scale : 1 : 100

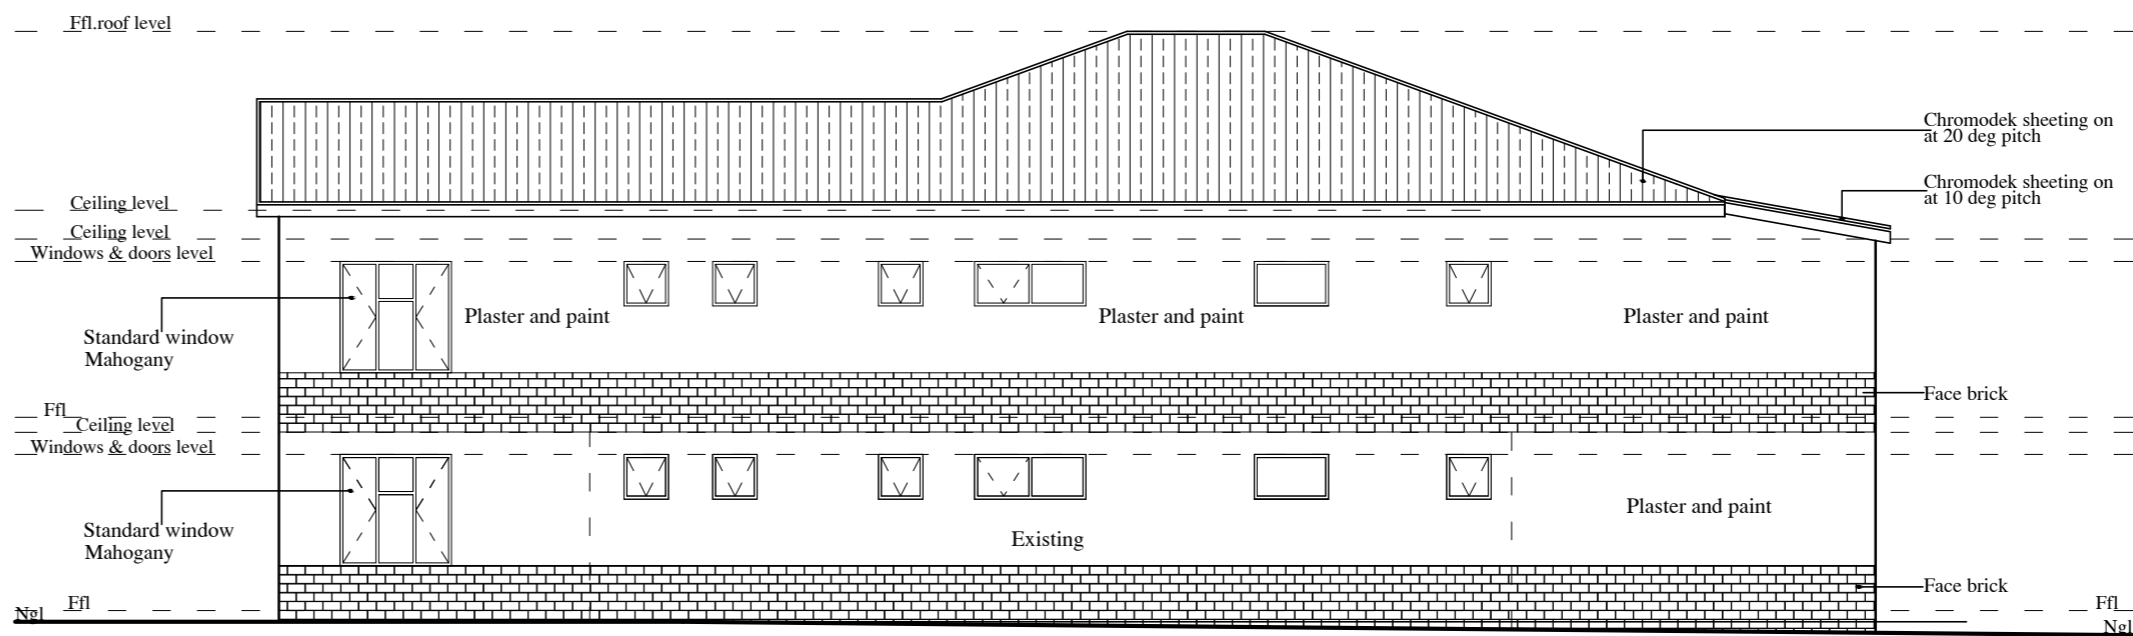

West Elevation
Scale : 1 : 100

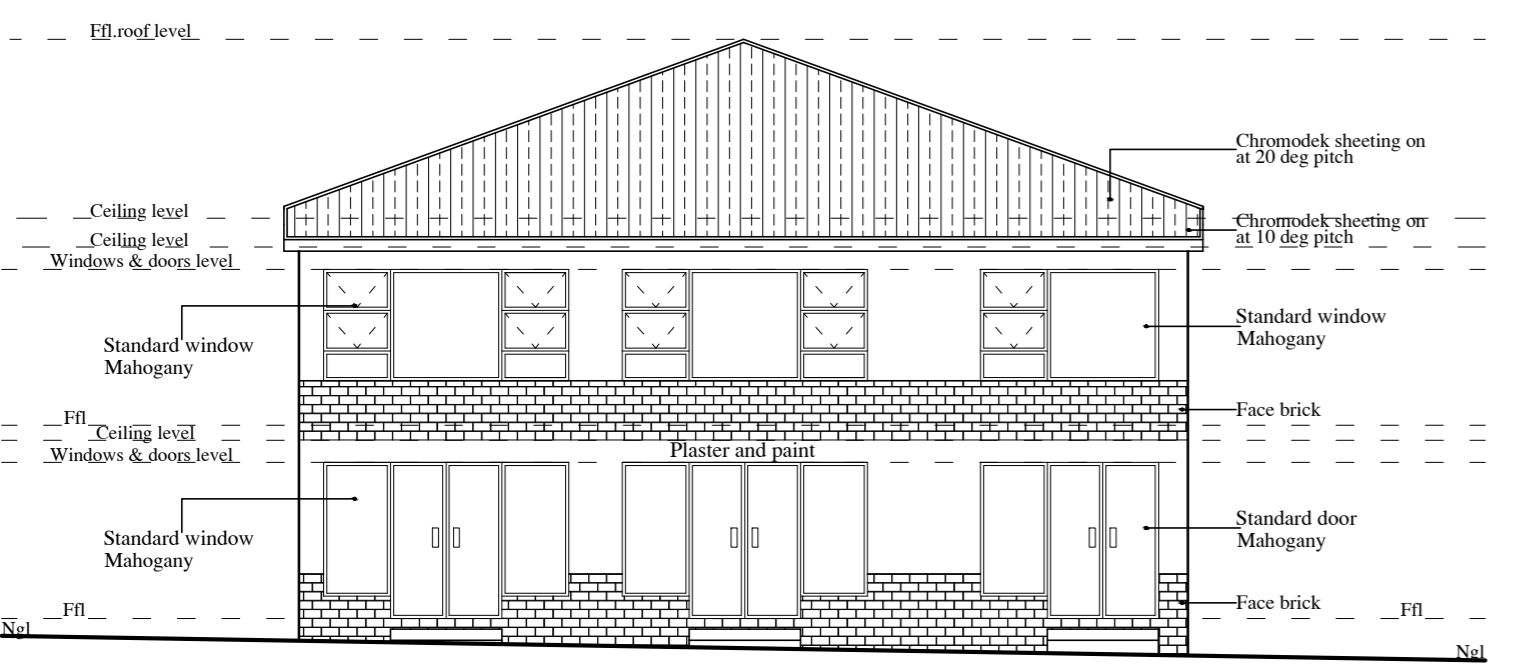

South Elevation
Scale : 1 : 100

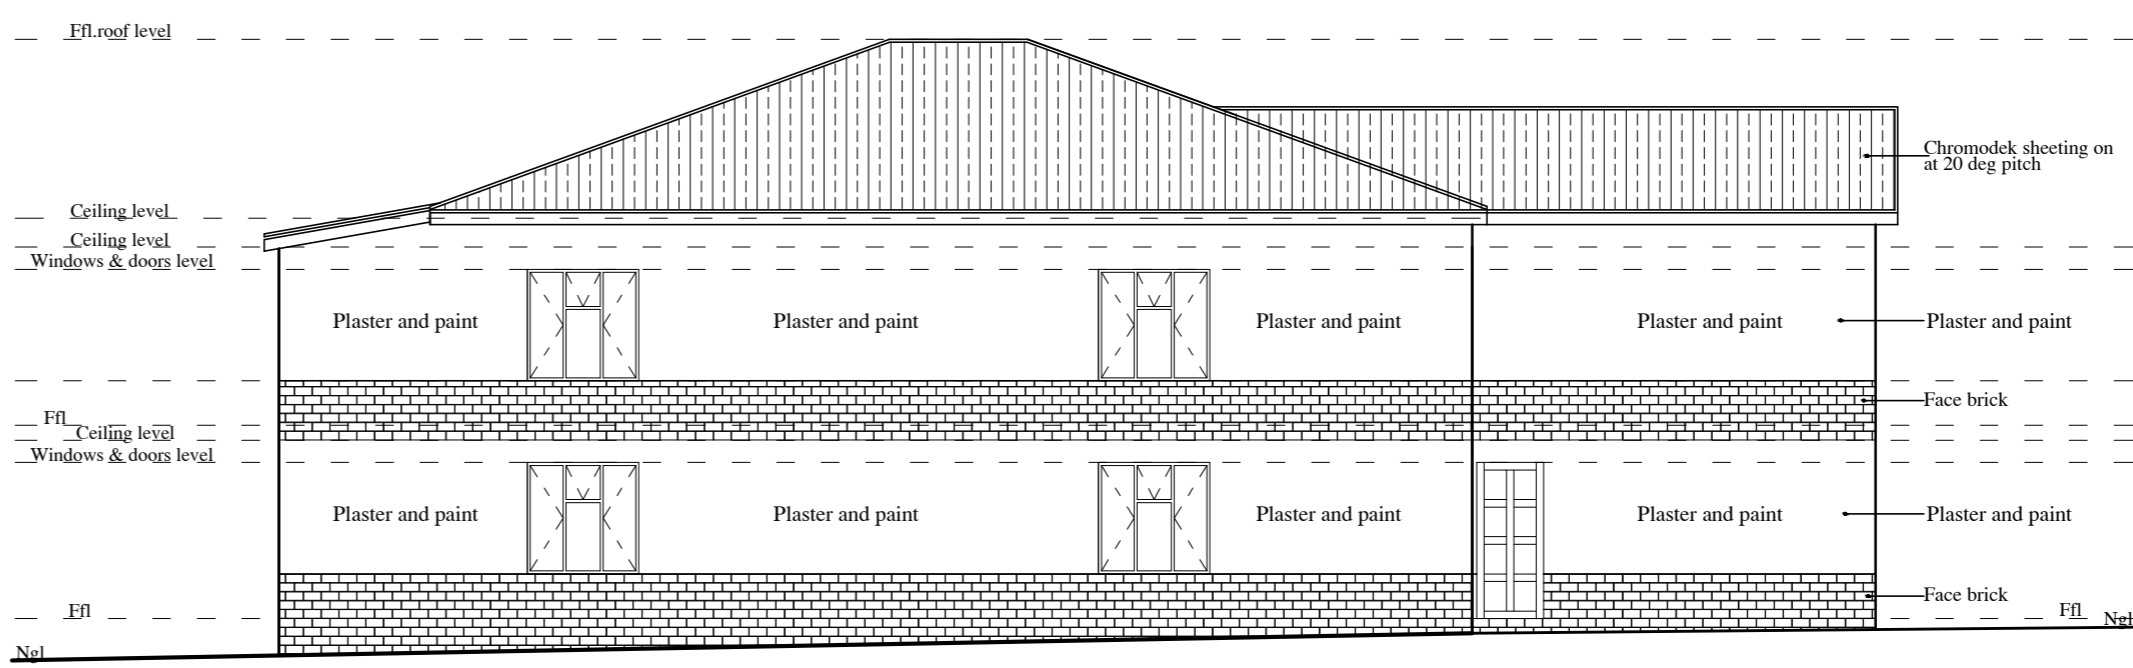

East Elevation
Scale : 1 : 100

STAMPS


COPYRIGHT: THIS DRAWING IS THE PROPERTY OF LOGAN PILLAY & ASSOCIATES AND SHALL NOT BE COPIED OR USED WHOLLY OR IN PART WITHOUT PRIOR WRITTEN CONSENT FROM LOGAN PILLAY & ASSOCIATES

FOR : S . GOVENDER FAMILY TRUST

SITE DESCRIPTION : 2441 / 15 / REM

PROJECT : PROPOSED ADDITIONS AND ALTERATIONS AT 10 BOURKE STREET PIETERMARITZBURG

owner signature :

 **logan pillay**
PROFESSIONAL ARCHITECTURAL TECHNOLOGIST
 72 BANGALORE ROAD
 NORTHEAST
 PIETERMARITZBURG 3201
 TEL : (033) 3877999
 FAX : (033) 3877999
 CELL : 083 670 1165
 E-MAIL : l.p@architect@webmail.co.za

signature :

Schedule of areas

DRAWING : ELEVATIONS SECTIONS

DATE : 21 FEB 2012 SCALE : 1 : 100

DRAWN BY : B.M.P CHECKED BY : L.P

DRAWING No : 2011 / 73 PAGE 1

REVISED 03/10/2012