



Ground storey floor plan
Scale : 1 : 100

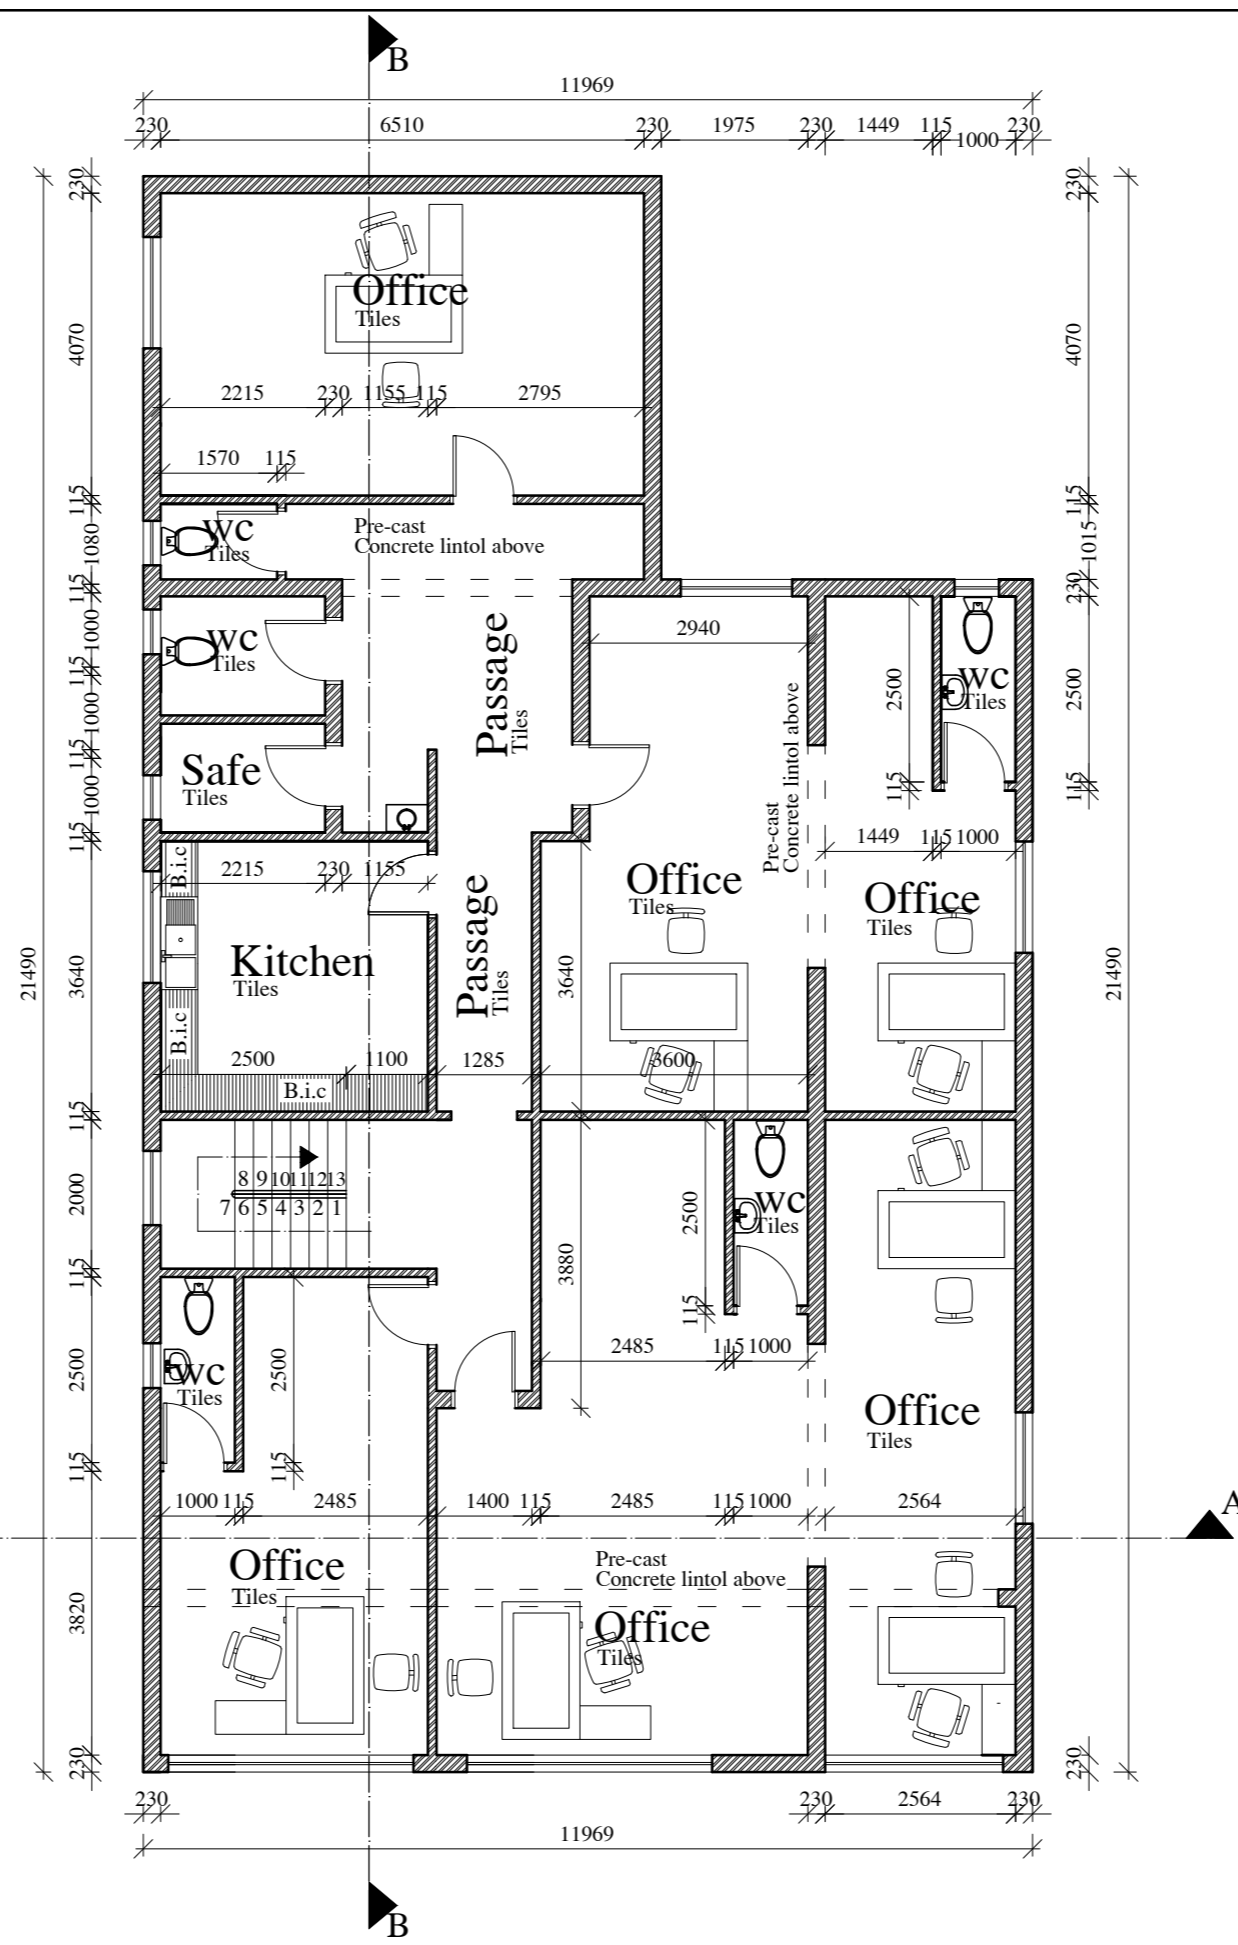



First storey floor plan
Scale : 1 : 100

A. GENERAL NOTES

1. ALL WORK TO COMPLY WITH NBR & STANDARDS ACT SABS 0400.
 2. ALL DIMENSIONS & LEVELS TO BE CHECKED. ARCHITECT TO BE NOTIFIED OF ANY DISCREPANCIES. DRAWINGS NOT TO BE SCALED.
 3. SAFETY GLASS TO BE USED WITHIN 300mm O FINISHED FLOOR LEVEL.
 4. BALUSTRADES & HANDRAILS TO NBR PART M.
 5. STAIRWAYS TO SABS 0400 PART M.
 6. STAIRS: MAX RISER 200mm, MIN TREAD 250mm.
 8. ALL DIMENSIONS TO CHECKED AND VERIFIED ON SITE PRIOR TO COMMENCEMENT OF CONSTRUCTION
 9. ALL GLAZING TO COMPLY WITH PART 'N' OF THE NBR
 10. ALL ROOF TRUSSES AND ANCHORAGE TO BE FIXED WITH GALVANISED HOOP IRON TO ENG SPEC
 11. LOW ENERGY / CFL LIGHT BULBS TO BE USED
 12. EXTERNAL LIGHTING TO USE SOLAR POWER
 13. SOLAR THERMAL HOT WATER HEATING TO BE USED
 14. GEYSER BLANKETS TO BE INSTALLED ON CONVENTIONAL GEYSERS
 15. DUAL FLUSH TOILETS TO BE SPECIFIED
 16. ALL EXPOSED ROOF MEMBERS TO BE VARNISHED + TREATED
 17. TV AERIALS TO BE POSITIONED WITHIN ROOF SPACE
1. BUILDING TO COMPLY WITHS ABS 0400 - 1990 PART T SECTION 3. AND SANS 10400

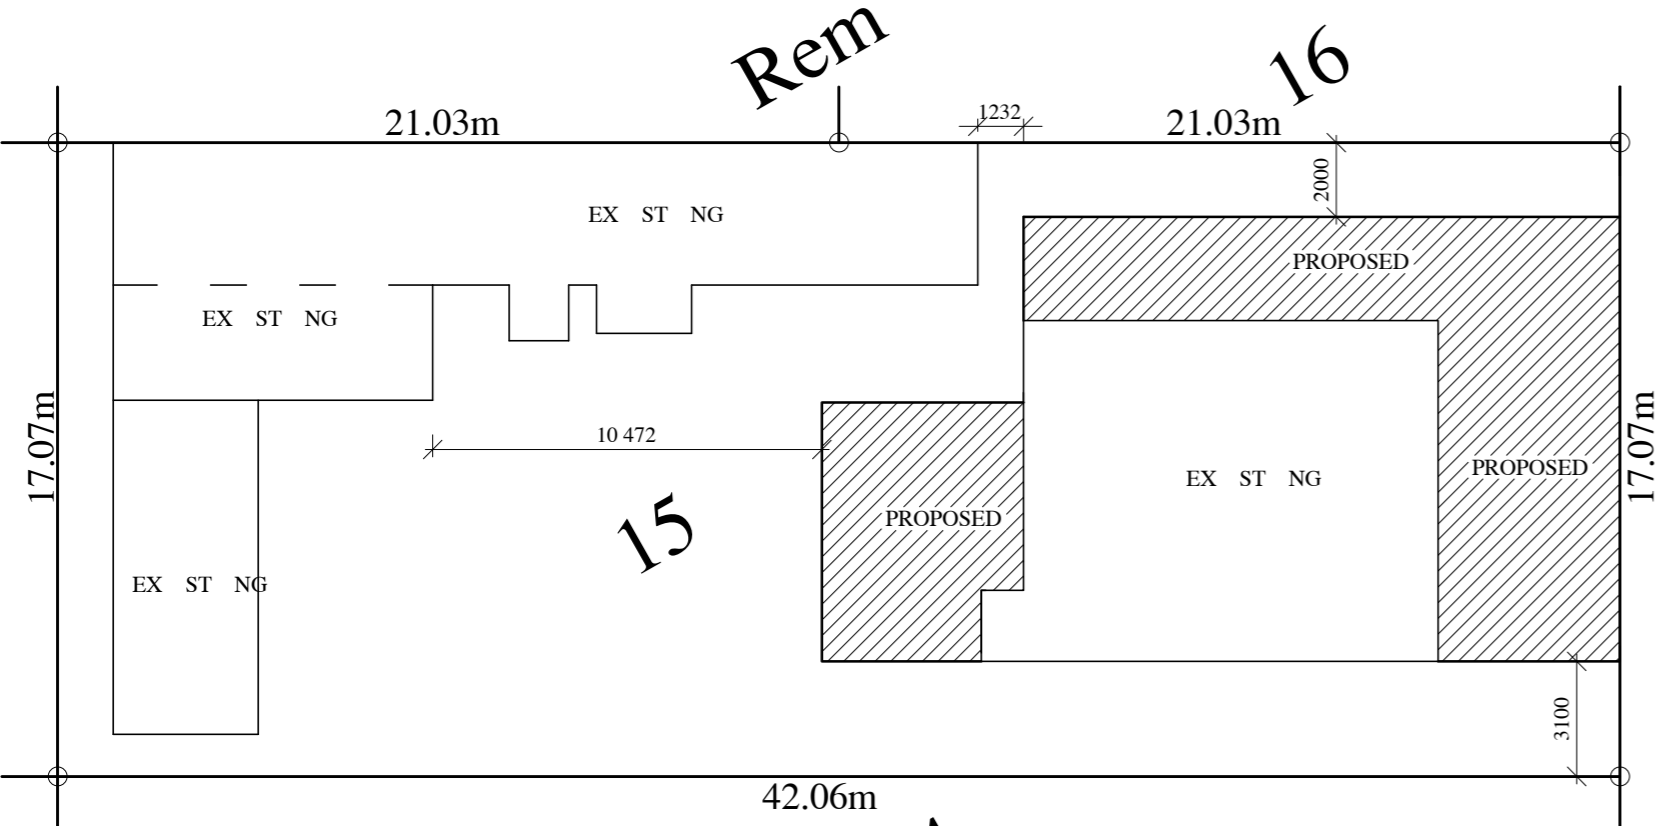

Site plan
SCALE 1 : 200

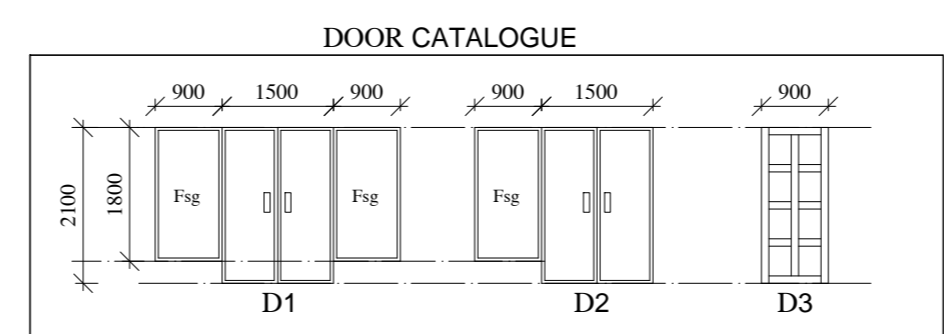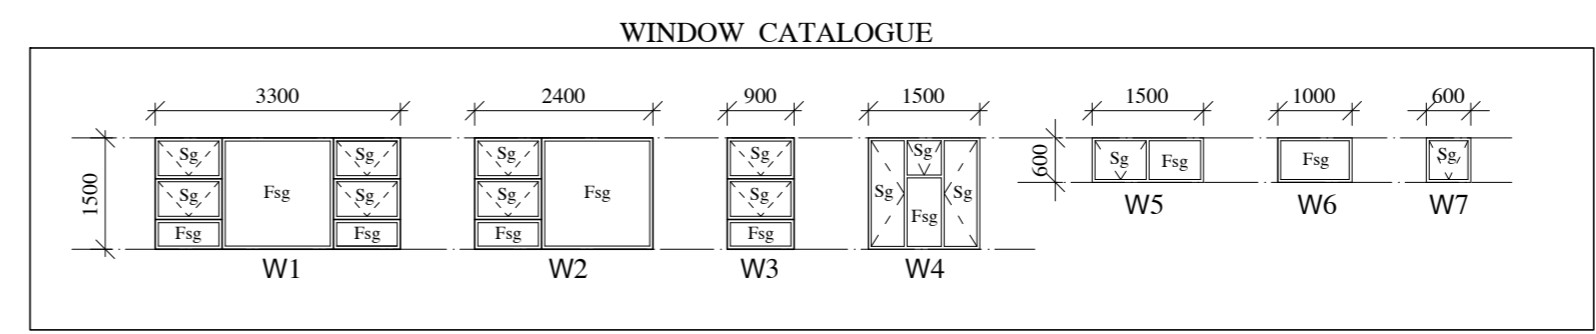


COPYRIGHT: THIS DRAWING IS THE PROPERTY OF LOGAN PILLAY & ASSOCIATES AND SHALL NOT BE COPIED OR USED WHOLLY OR IN PART WITHOUT PRIOR WRITTEN CONSENT FROM LOGAN PILLAY & ASSOCIATES

FOR : S. GOVENDER FAMILY TRUST

SITE DESCRIPTION : 2441 / 15 / REM

PROJECT : PROPOSED ADDITIONS AND ALTERATIONS AT 10 BOURKE STREET PIETERMARITZBURG

owner signature :

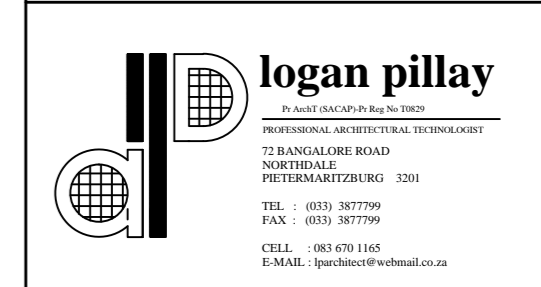

signature :

Schedule of areas

DRAWING : FLOOR PLANS
SITE PLAN

DATE : 21 FEB 2012 SCALE : 1 : 100 / 1 : 200

DRAWN BY : B.M.P CHECKED BY : L.P

DRAWING No : 2011/73 PAGE 2