




WEST ELEVATION - DWELLING, OUTBUILDING & SECTION "J-J"
SCALE 1:100

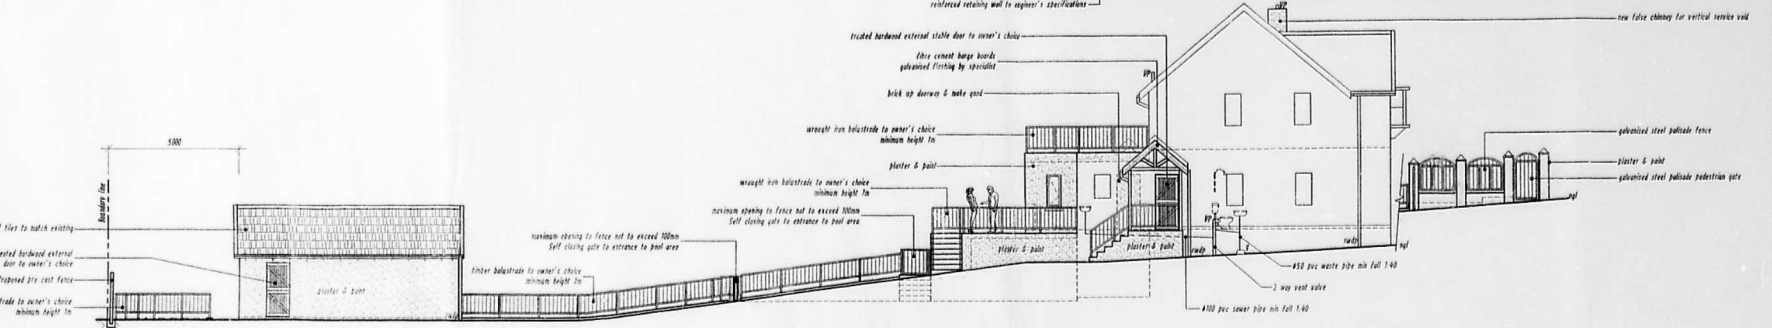


EAST ELEVATION - DWELLING & OUTBUILDING
SCALE 1:100

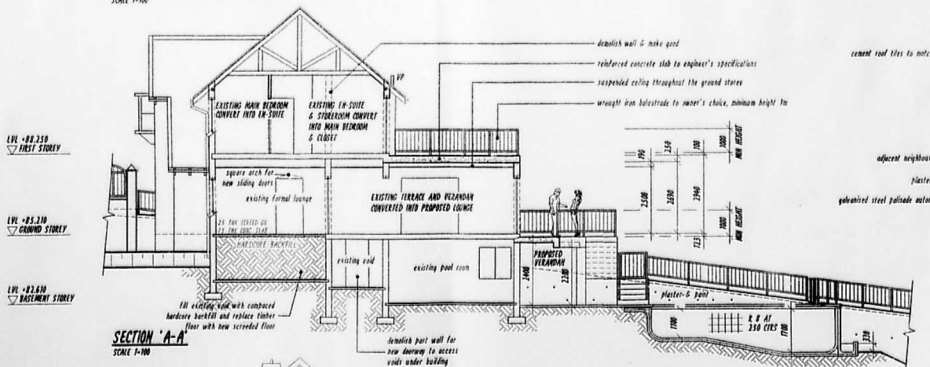


SECTION "A-A"
SCALE 1:100

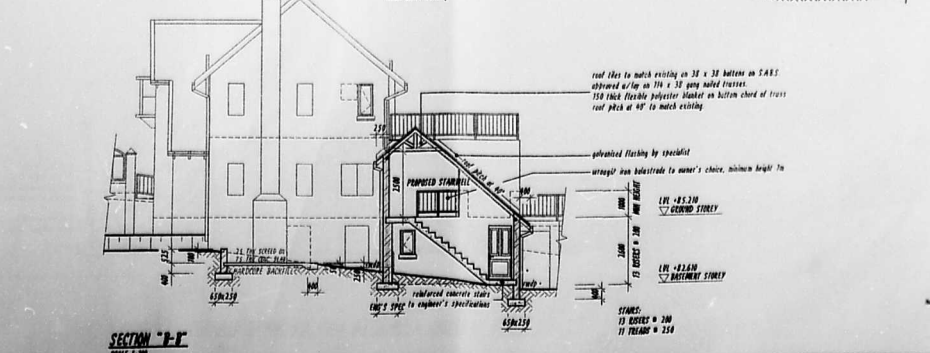

SECTION "B-B"
SCALE 1:100

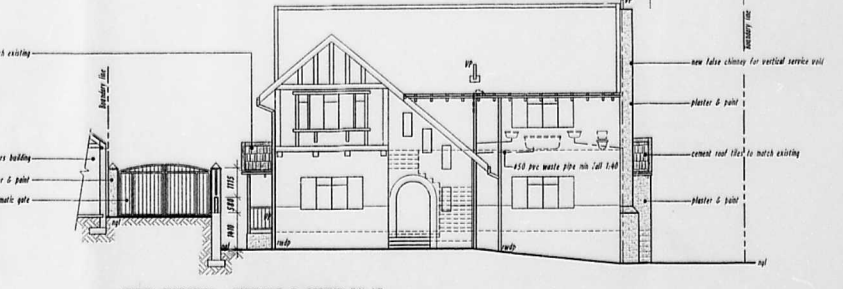

NORTH ELEVATION - DWELLING & SECTION "K-K"
SCALE 1:100

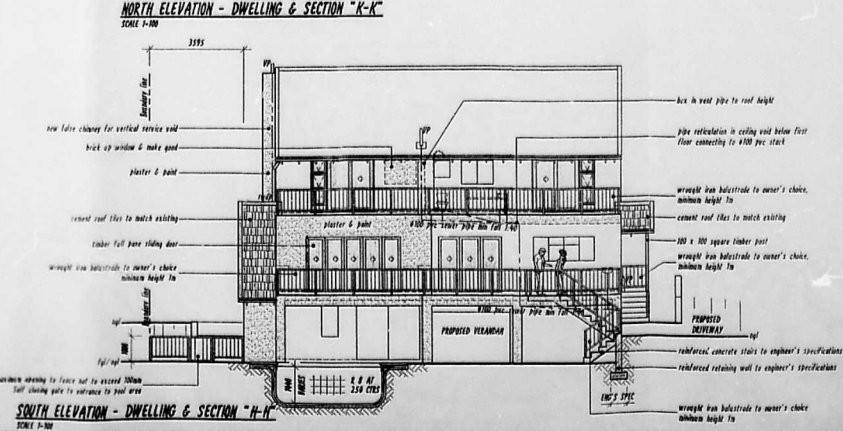

SOUTH ELEVATION - DWELLING & SECTION "K-K"
SCALE 1:100

APPLICATION IN PRINCIPLE
No. PA 653/04/2013
SHEET 2/4

ETHEKWINI MUNICIPALITY
LOCAL AUTHORITY
DATE: 11/1/2013
I, the undersigned, hereby certify that the above is a true and correct copy of the original application as submitted to the Local Authority.

SHEET 2/4 COPY 2
ETHEKWINI MUNICIPALITY
(CENTRAL)
159 06 13
APPLICATION NO.

BUILDING APPLICATION
APPROVED in terms of Sec. 7 of the National Building Regulations and Building Standards Act No. 103/1977
2013-09-20
DATE: 20/09/2013
LOCAL AUTHORITY: ETHEKWINI MUNICIPALITY
I, the undersigned, hereby certify that the above is a true and correct copy of the original application as submitted to the Local Authority.


APPROVED BY THE LOCAL AUTHORITY
DATE: 25 JAN 2013
HERITAGE KWAZULU-NATAL

APPROVED BY THE LOCAL AUTHORITY
DATE: 25 JAN 2013
HERITAGE KWAZULU-NATAL


PROFESSIONAL ARCHITECTURAL DRAUGHTING PERSON
6 UP THE HILL, SUNNINGDALE, 4051 TEL: 031 5623130 FAX: 0866 499234

Ian Whitaker
Drafting Designs
COMPUTER AIDED DRAUGHTING
11 ANTHONY ROAD
REM OF ERF 78
DURBAN NORTH
TEL NO. 083 778 8955


ALTERATIONS & ADDITIONS TO EXISTING DWELLING, PR GARAGE, AUXILIARY UNIT, SWIMMING POOL & BOUNDARY WALLS FOR J. & G. BOSSERT
DRAWING TITLE: SUBMISSION DRAWING - ELEVATIONS AND SECTIONS
PROJECT NO: W012/711 DRAWING NO: W012/711/002 REV. NO: E
SCALE: 1:100 DATE: 07-01-2013
AUTHOR'S SIGNATURE: [Signature]
OWNER'S SIGNATURE: [Signature]

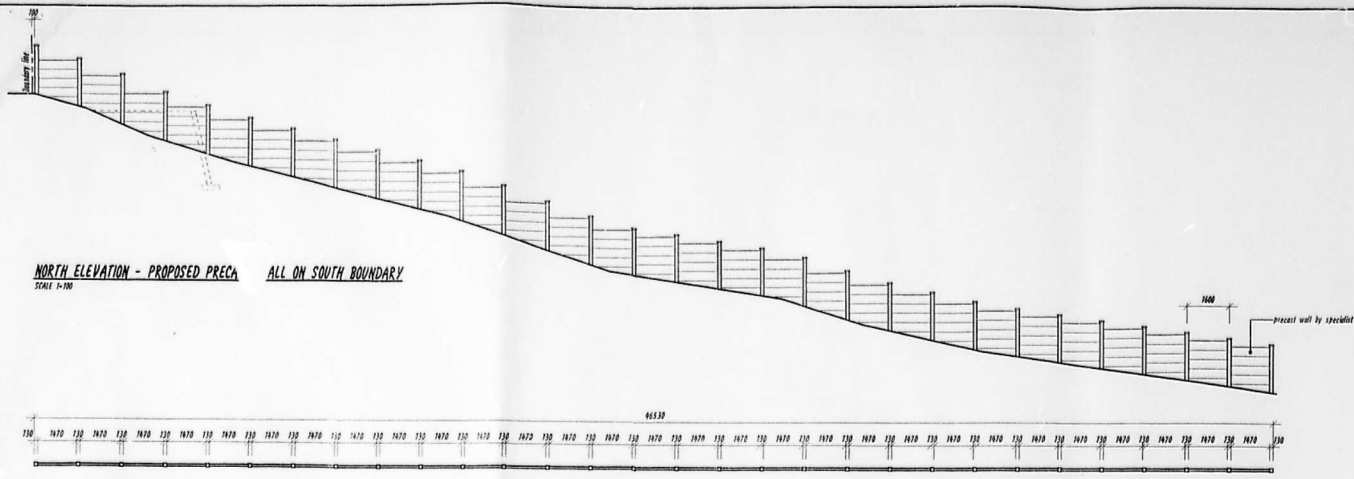


NORTH ELEVATION - PROPOSED PRECAST WALL ON SOUTH BOUNDARY
SCALE 1:100

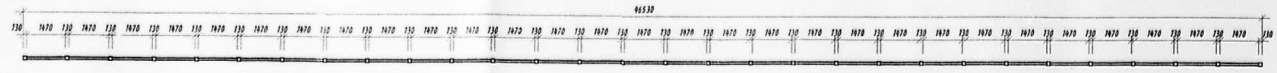

PLAN - PROPOSED PRECAST WALL ON SOUTH BOUNDARY
SCALE 1:100

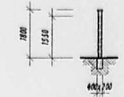


TYPICAL PRECAST DETAIL
SCALE 1:100

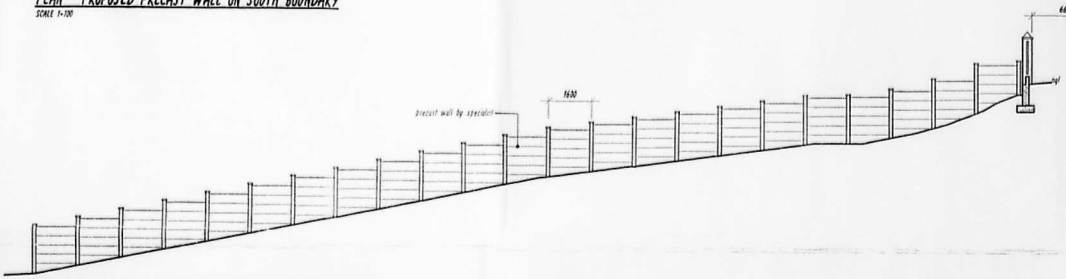


EAST ELEVATION - PROPOSED PRECAST WALL ON WEST BOUNDARY
SCALE 1:100




PLAN - PROPOSED PRECAST WALL ON WEST BOUNDARY
SCALE 1:100

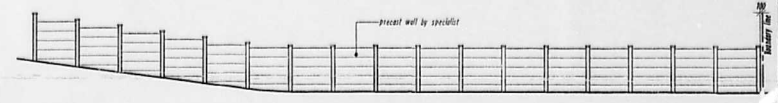


WEST ELEVATION - PROPOSED PRECAST WALL ON EAST BOUNDARY
SCALE 1:100

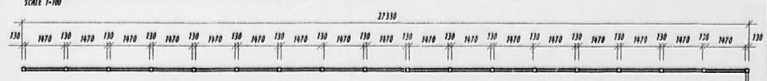


PLAN - PROPOSED PRECAST WALL ON EAST BOUNDARY
SCALE 1:100

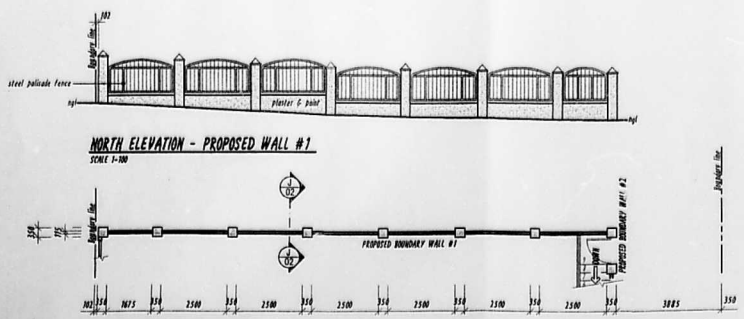


NORTH ELEVATION - PROPOSED WALL #1
SCALE 1:100

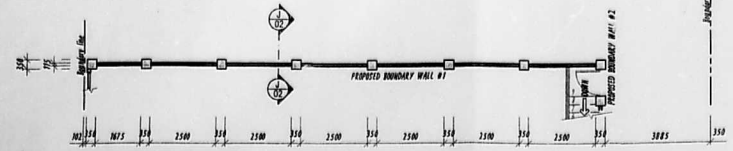



PLAN - PROPOSED WALL #1
SCALE 1:100

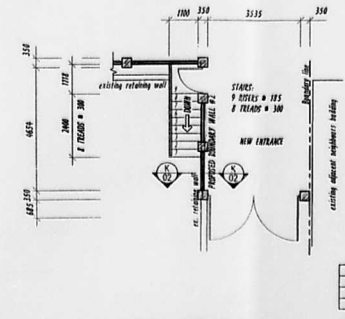

PLAN - PROPOSED WALL #2
SCALE 1:100

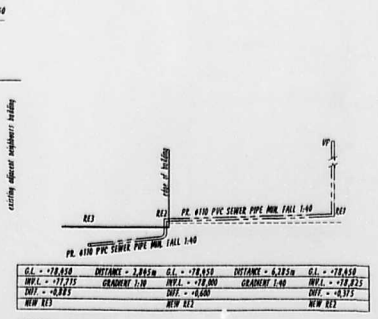

SEWER SECTION
SCALE 1:100

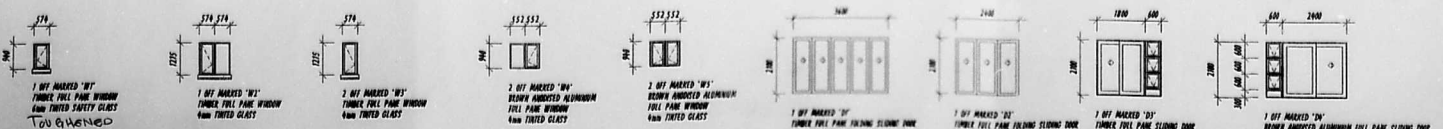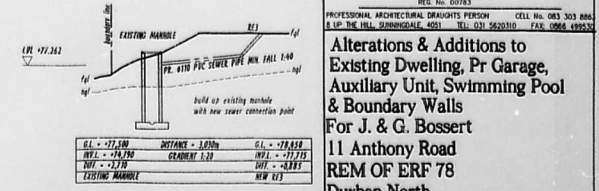

WINDOW AND DOOR GLAZING SCHEDULE
SCALE 1:100

APPLICATION IN PRINCIPLE
No: PA 653/04/2013
SHEET: 1/1

ETHERWANI MUNICIPALITY
S. K. S. K.
DATE: 11/6/2013

SHEET COPY 2
ETHERWANI MUNICIPALITY (CENTRAL)
159 06 13
APPLICATION NO.

BUILDING APPLICATION
APPROVED in terms of Sec 7 of The National Building Regulations and Building Standards Act No. 103 of 1977.
DATE: 2013-09-20
LOCAL AUTHORITY: ETHERWANI MUNICIPALITY

RECEIVED
25 JAN 2013
HERITAGE KWAZULU-NATAL

RECEIVED
25 JAN 2013
HERITAGE KWAZULU-NATAL


ian Whitaker
Drafting Designs
COMPUTER AIDED DRAWINGS
CELL: 083 303 8888
& UP THE HILL, SUBURGATE, 4051 TEL: 031 5620110 FAX: 0866 489252

Alterations & Additions to Existing Dwelling, Pr Garage, Auxiliary Unit, Swimming Pool & Boundary Walls For J. & G. Bossert
11 Anthony Road
REM OF ER7 78
Durban North
Tel No. 083 778 8955


DRAWING TITLE: SUBMISSION DRAWING - WALL ELEVATIONS & PLANS & WINDOW SCHEDULE
PROJECT NO: WD12/111 DRAWING NO: WD12/111/404 REV. NO: E
SCALE: 1:100 DATE: 07-01-2013
AUTHOR'S SIGNATURE: [Signature]
OWNER'S SIGNATURE: [Signature]

- ELECTRICAL LEGEND:**
- CEILING MOUNTED 14 WATT DOWNLIGHT LIGHT FITTING
 - CEILING MOUNTED 11 WATT DOWNLIGHT LIGHT FITTING
 - CEILING MOUNTED 11 WATT TRACK DROP FITTING
 - CEILING MOUNTED 14 WATT FLUORESCENT LIGHT FITTING
 - WALL MOUNTED LIGHT SWITCH 10A A.S.J.
 - HEAT PUMP
 - WATER CYLINDER IN ROOF AREA


BUILDING APPLICATION
 APPROVED in terms of Sec 7 of the National Building Regulations and Building Standards Act No. 103/2011
 DATE: 2013-08-20
 LOCAL AUTHORITY: [Signature]
 This plan is approved on the basis of the information shown.
 Applicant is deemed to have obtained all necessary permissions & that this approval is valid for ONE YEAR after the date of approval unless extended by the authority of the building in terms of 103A Act 103/2011.

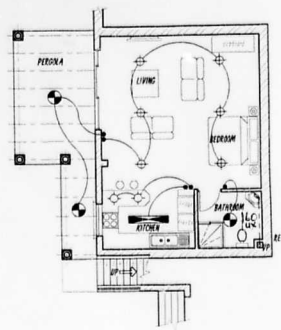


OUTBUILDING - BASEMENT STOREY
SCALE 1:100

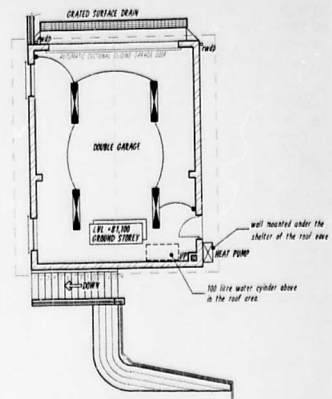


OUTBUILDING - GROUND STOREY
SCALE 1:100

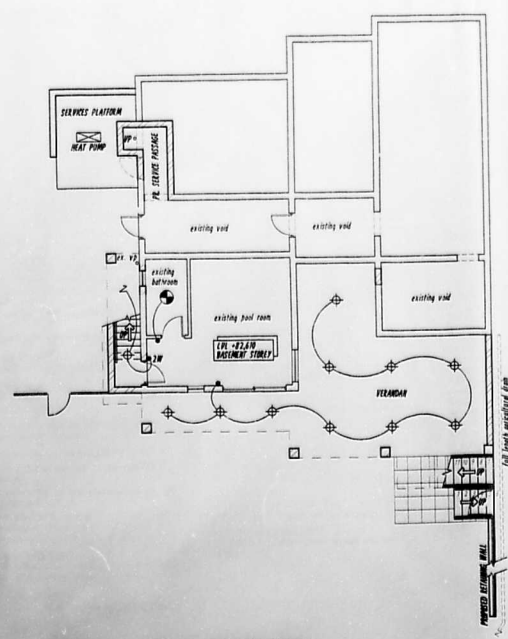

DWELLING - BASEMENT STOREY
SCALE 1:100

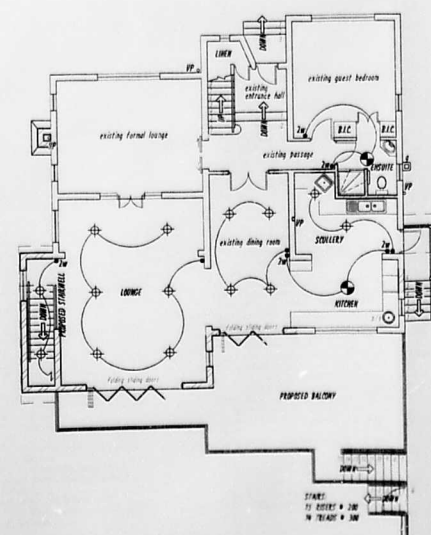

DWELLING - GROUND STOREY
SCALE 1:100

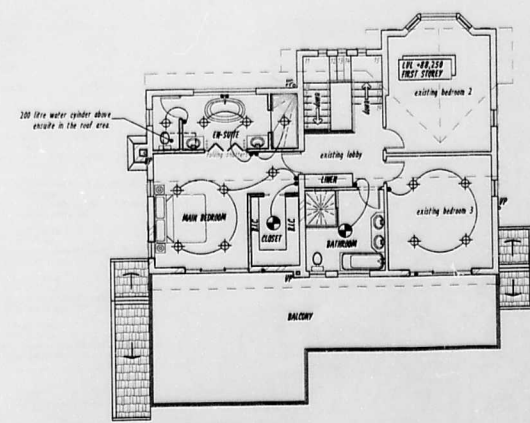

DWELLING - FIRST STOREY
SCALE 1:100



Ian Whitaker
 Drafting Designs
 COMPUTER AIDED DRAWINGS
 NO. 30783
 PROFESSIONAL ARCHITECTURAL DRAUGHTS PERSON CELL NO. 083 303 8965
 6 UP THE HILL, SUMMERSDALE, 4055 TEL: 031 5620210 FAX: 0868 499520

Alterations & Additions to Existing Dwelling, Pr Garage, Auxiliary Unit, Swimming Pool & Boundary Walls
 For J. & G. Bossert
 11 Anthony Road
 REM OF ERF 78
 Durban North
 Tel No. 083 778 8955

DRAWING TITLE
 ELECTRICAL DRAWING - DWELLING & OUTBUILDING FLOOR PLANS

PROJECT NO: WD12/111	DRAWING NO: WD12/111/001	REV. NO: A
SCALE: 1:100	DATE: 27-08-2013	