




NEIGHBOURS CONSENT			
ADDRESS	NAME	TEL. No	SIGNATURE
9 Anthony Road	LES JANSSEN	083 2724869	<i>[Signature]</i>
12 Anthony Road	E. LANGSBORG	0797855690	<i>[Signature]</i>
14 Anthony Road	C. ROBERT	082 52254	<i>[Signature]</i>
16 Anthony Road	R. ROBERT	082 3223549	<i>[Signature]</i>
16 Anthony Road	J. JACKER	0836274438	<i>[Signature]</i>
17 Anthony Road	M. J. J. J.	0874625873	<i>[Signature]</i>
16A Underwood Road	A. MATTION	082 5793402	<i>[Signature]</i>
18 Underwood Road	A. MATTION	082 5793402	<i>[Signature]</i>
20 Underwood Road	N. MORRISON	0791066600	<i>[Signature]</i>
251 High Ridge Road	V. COCKE	0722617579	<i>[Signature]</i>

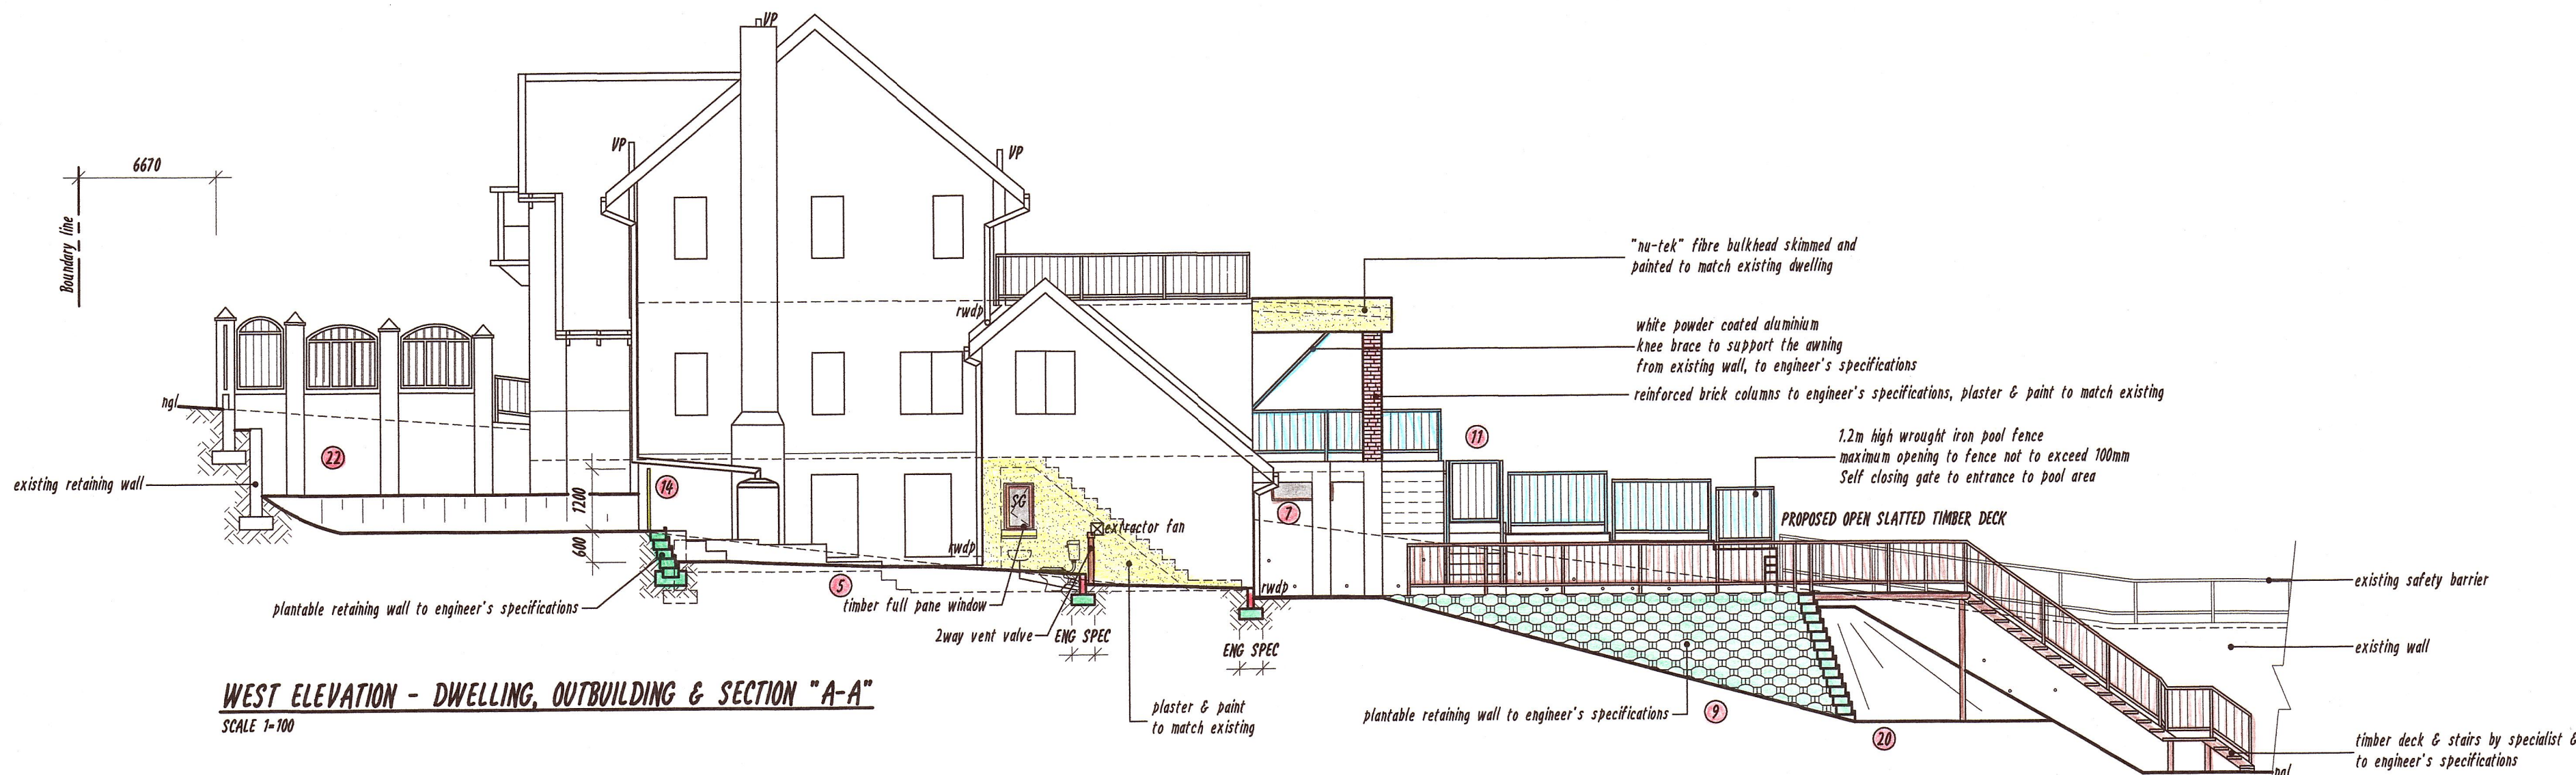


**WEST ELEVATION - DWELLING, OUTBUILDING & SECTION "A-A"**  
SCALE 1:100

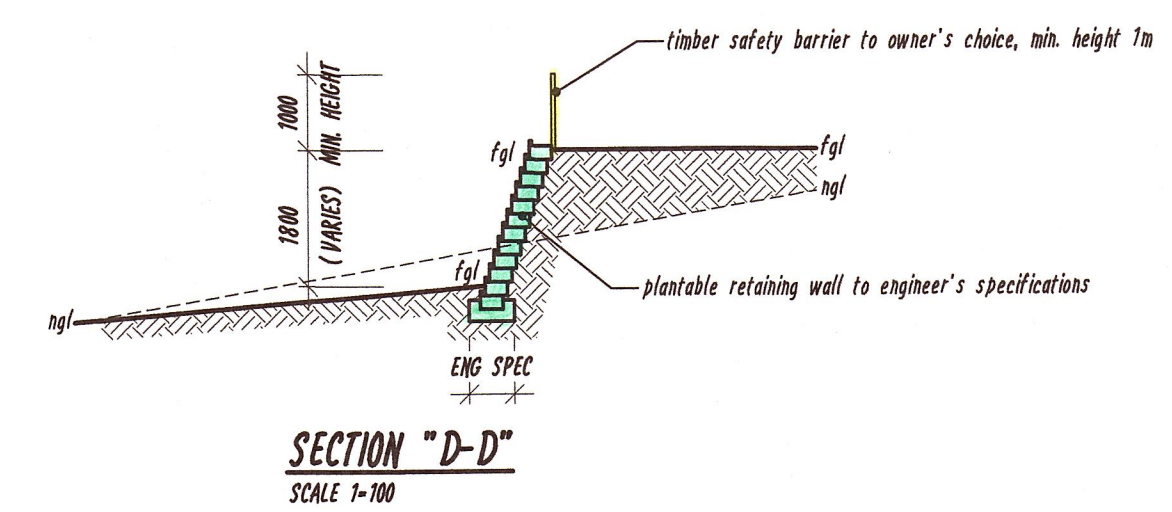


**SECTION "D-D"**  
SCALE 1:100

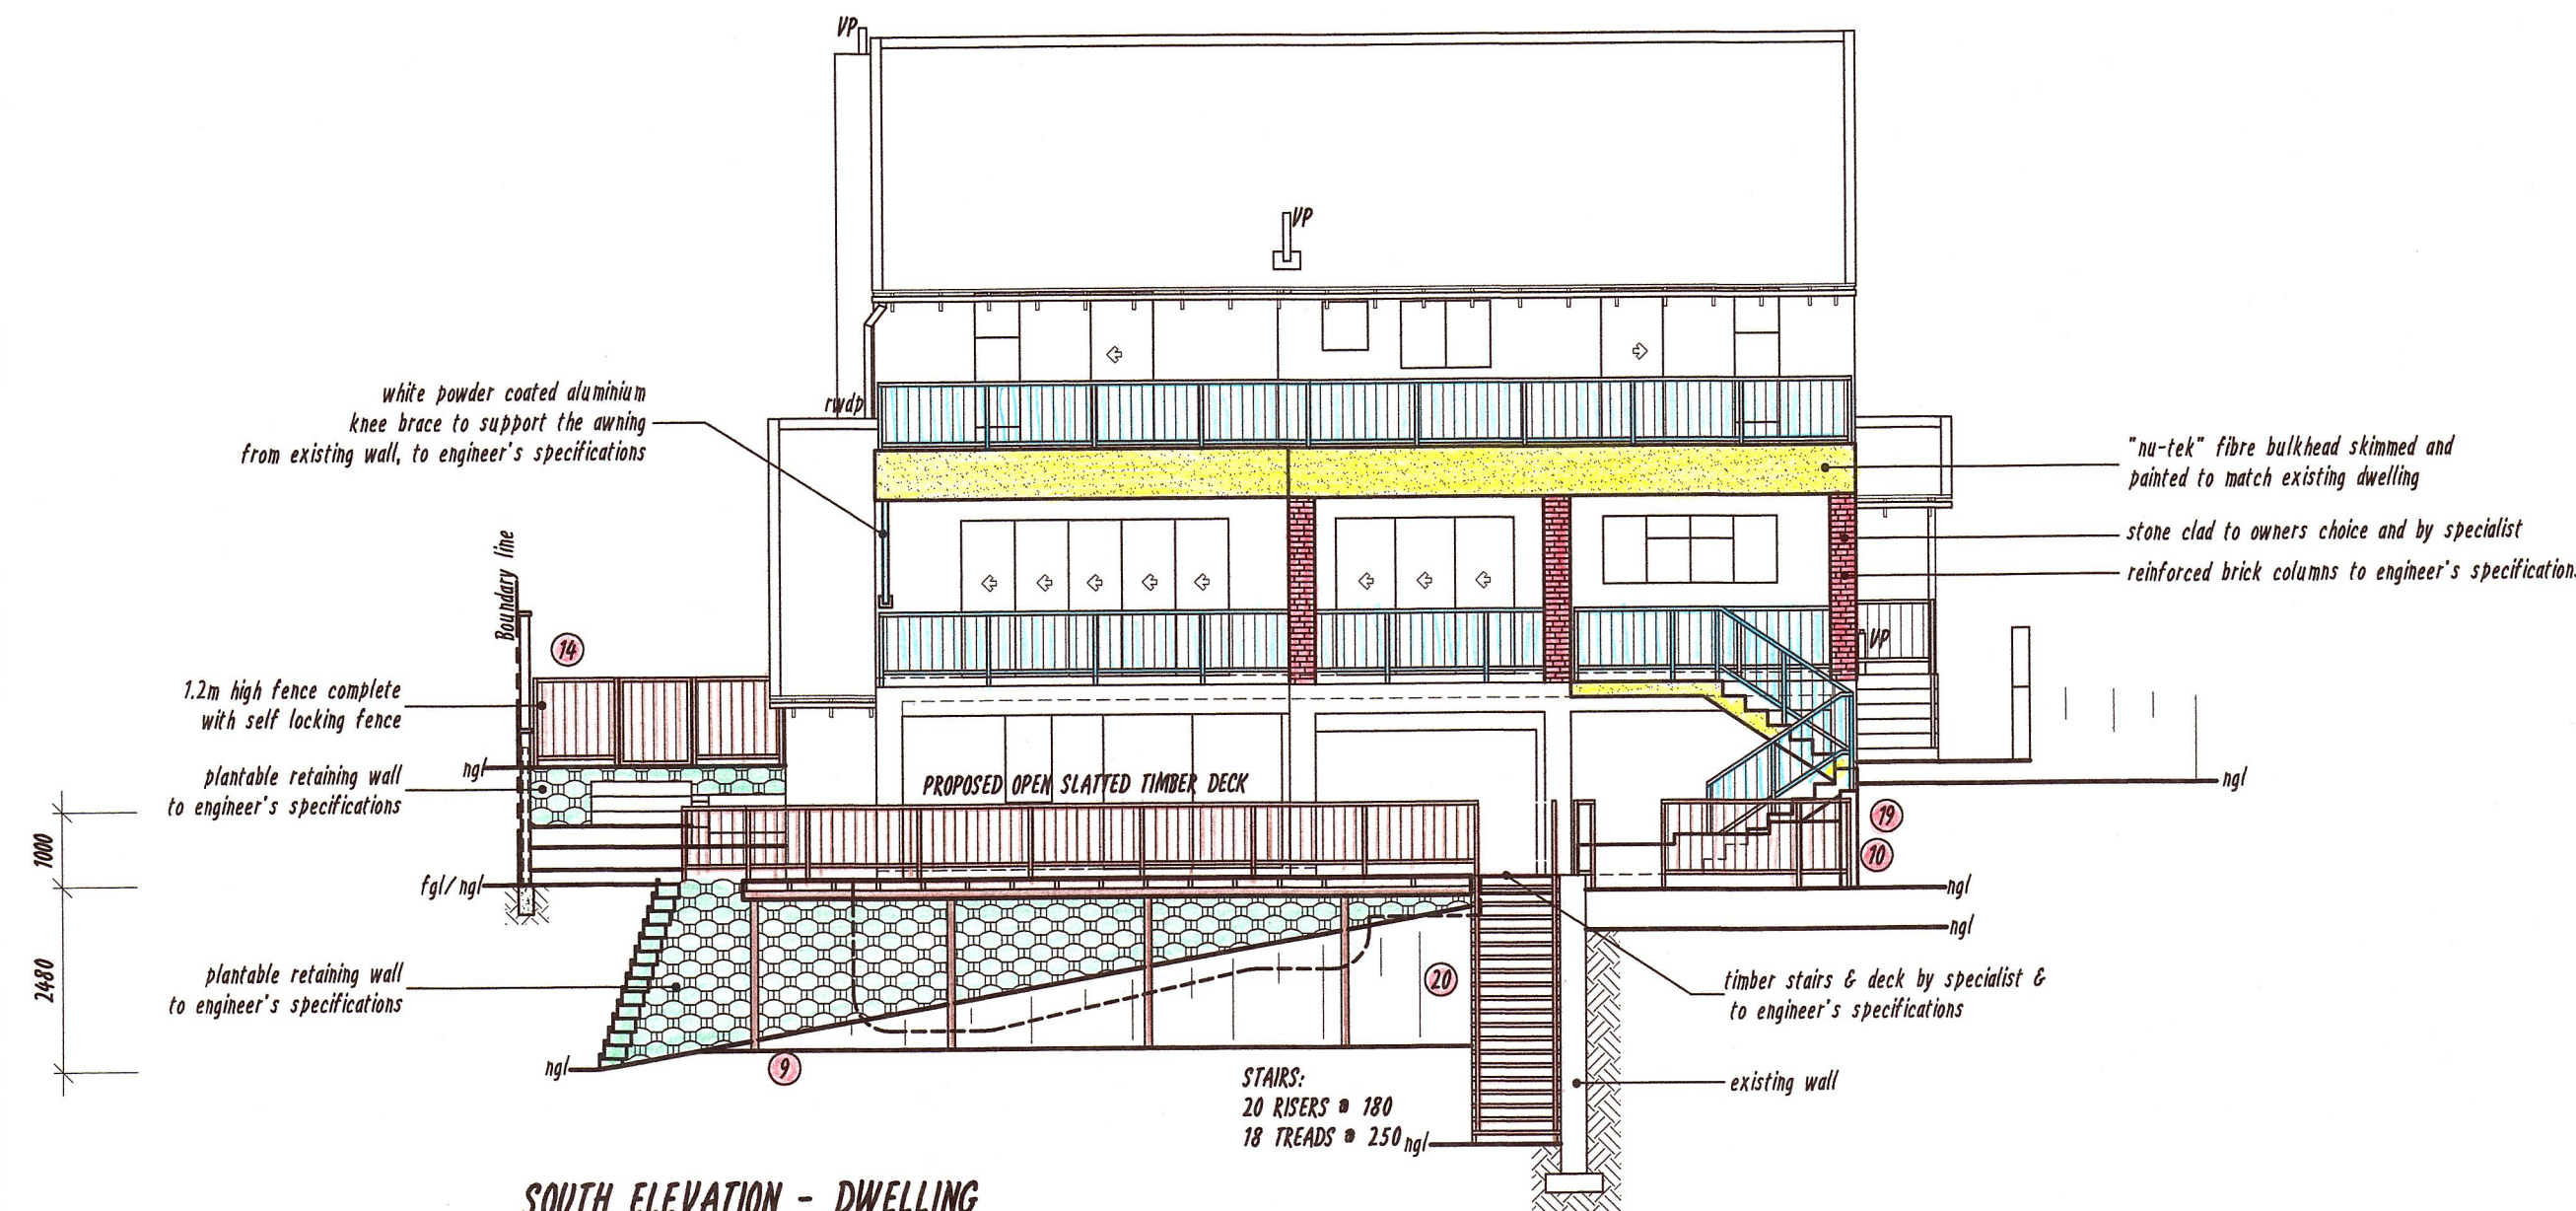


**SOUTH ELEVATION - DWELLING**  
SCALE 1:100

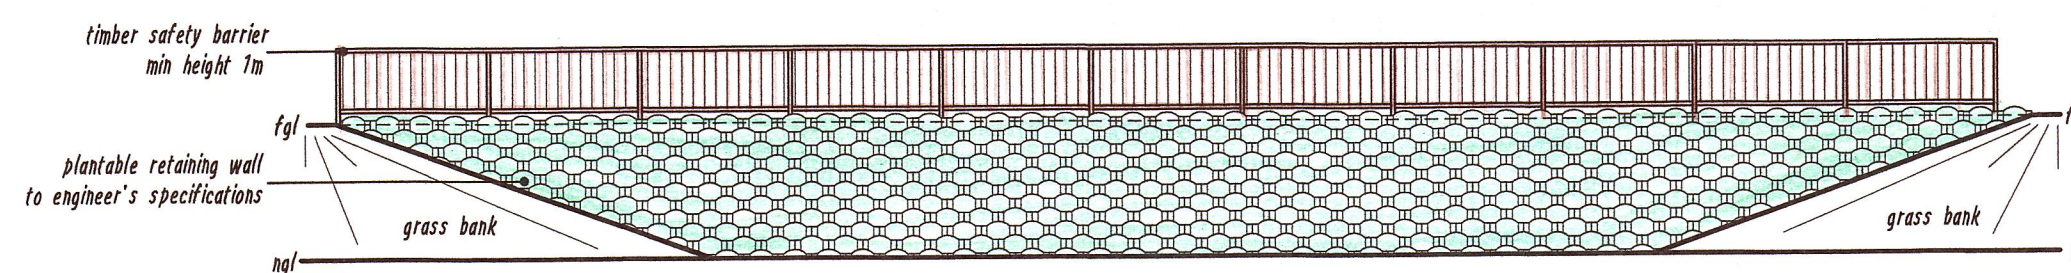

**WEST ELEVATION (DEVELOPED) - PROPOSED PLANTABLE RETAINING WALL #1**  
SCALE 1:100

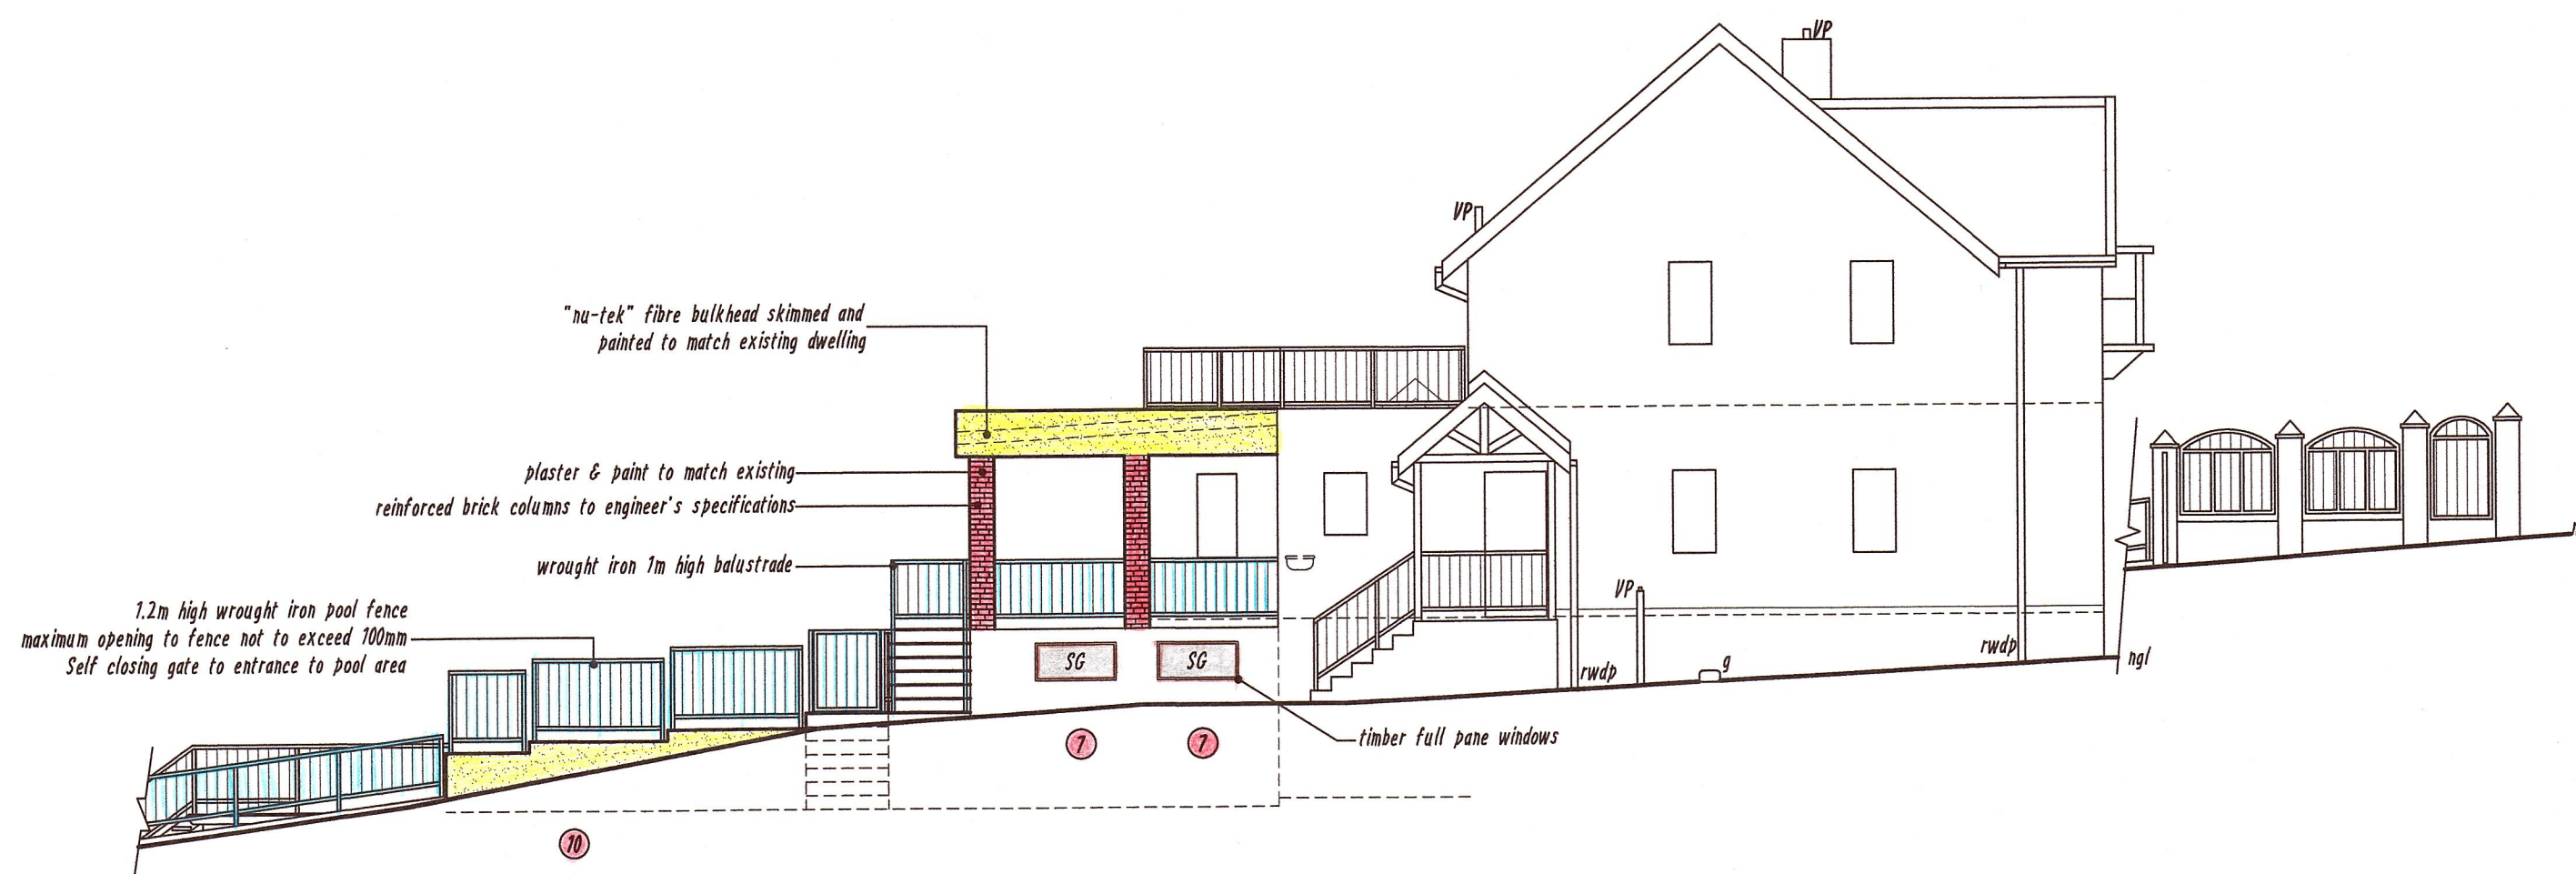

**EAST ELEVATION**  
SCALE 1:100

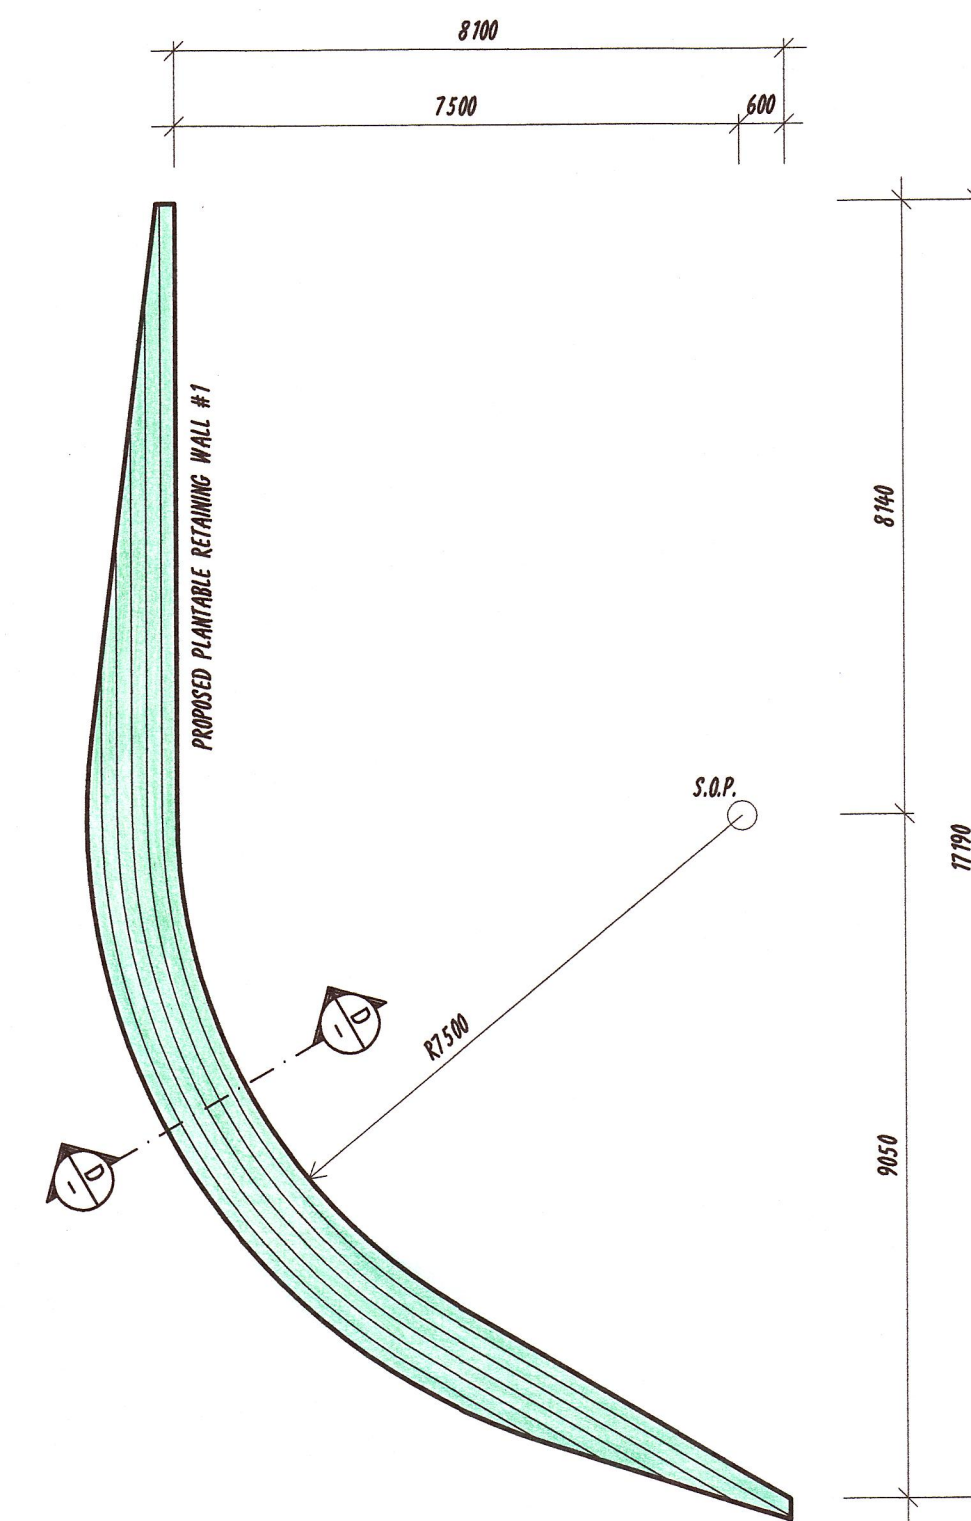

**PLAN - PROPOSED PLANTABLE RETAINING WALL #1**  
SCALE 1:100

HYPERBASE SYSTEMS cc OK 04/13010/23 T/A  
**Ian Whitaker**  
Drafting Designs  
COMPUTER AIDED DRAWINGS  
REG. No. 03783

PROFESSIONAL ARCHITECTURAL DRAUGHTS PERSON CELL No. 083 303 8883  
8 UP THE HILL, SUNNINGDALE, 4051 TEL: 031 5620310 FAX: 0866 496530

Owner:  
J.K.B. BOSSERT & G. BOSSERT

Property Details:  
11 ANTHONY ROAD  
ATHLONE  
REM OF ERF 78  
DURBAN NORTH

Proposal:  
DEVIATIONS TO APPROVED  
PLANS No. 159 06 13  
&  
PROPOSED ALTERATIONS  
AND ADDITIONS TO  
EXISTING DWELLING

OCCUPANCY: H4 CLIMATE ZONE: 5

DRAWING TITLE  
SUBMISSION - ELEVATIONS

PROJECT NO: WD19/29 DRAWING NO: WD19/29/d02 REV. NO: C

SCALE: 1:100 DATE: 28-10-2019

AUTHOR'S SIGNATURE: *[Signature]*

OWNER'S SIGNATURE: *[Signature]*