


LEVEL-1
VACUUM AND MEDICAL AIR PLANT
ROOM
SCALE 1:100

- LIST OF DEVIATION**
- 1 - LAYOUT CHANGED
 - 2 - MEDICAL GAS PLANT ROOM EXTENDED
 - 3 - MANIFOLD, CO2 ROOM AND MANIFOLD ROOM SHOWN
 - 4 - RETAINING WALL SHOWN
 - 5 - SCOPE ROOM LAYOUT CHANGED
 - 6 - DB CUPBOARD SHOWN
 - 7 - HVAC PLANT ROOM ADDED
 - 8 - STAIRS ADDED TO 2ND FLOOR PLANT ROOM
 - 9 - WINDOWS CHANGED
 - 10 - PLANT ROOM ON SIDE OF BUILDING RELOCATED

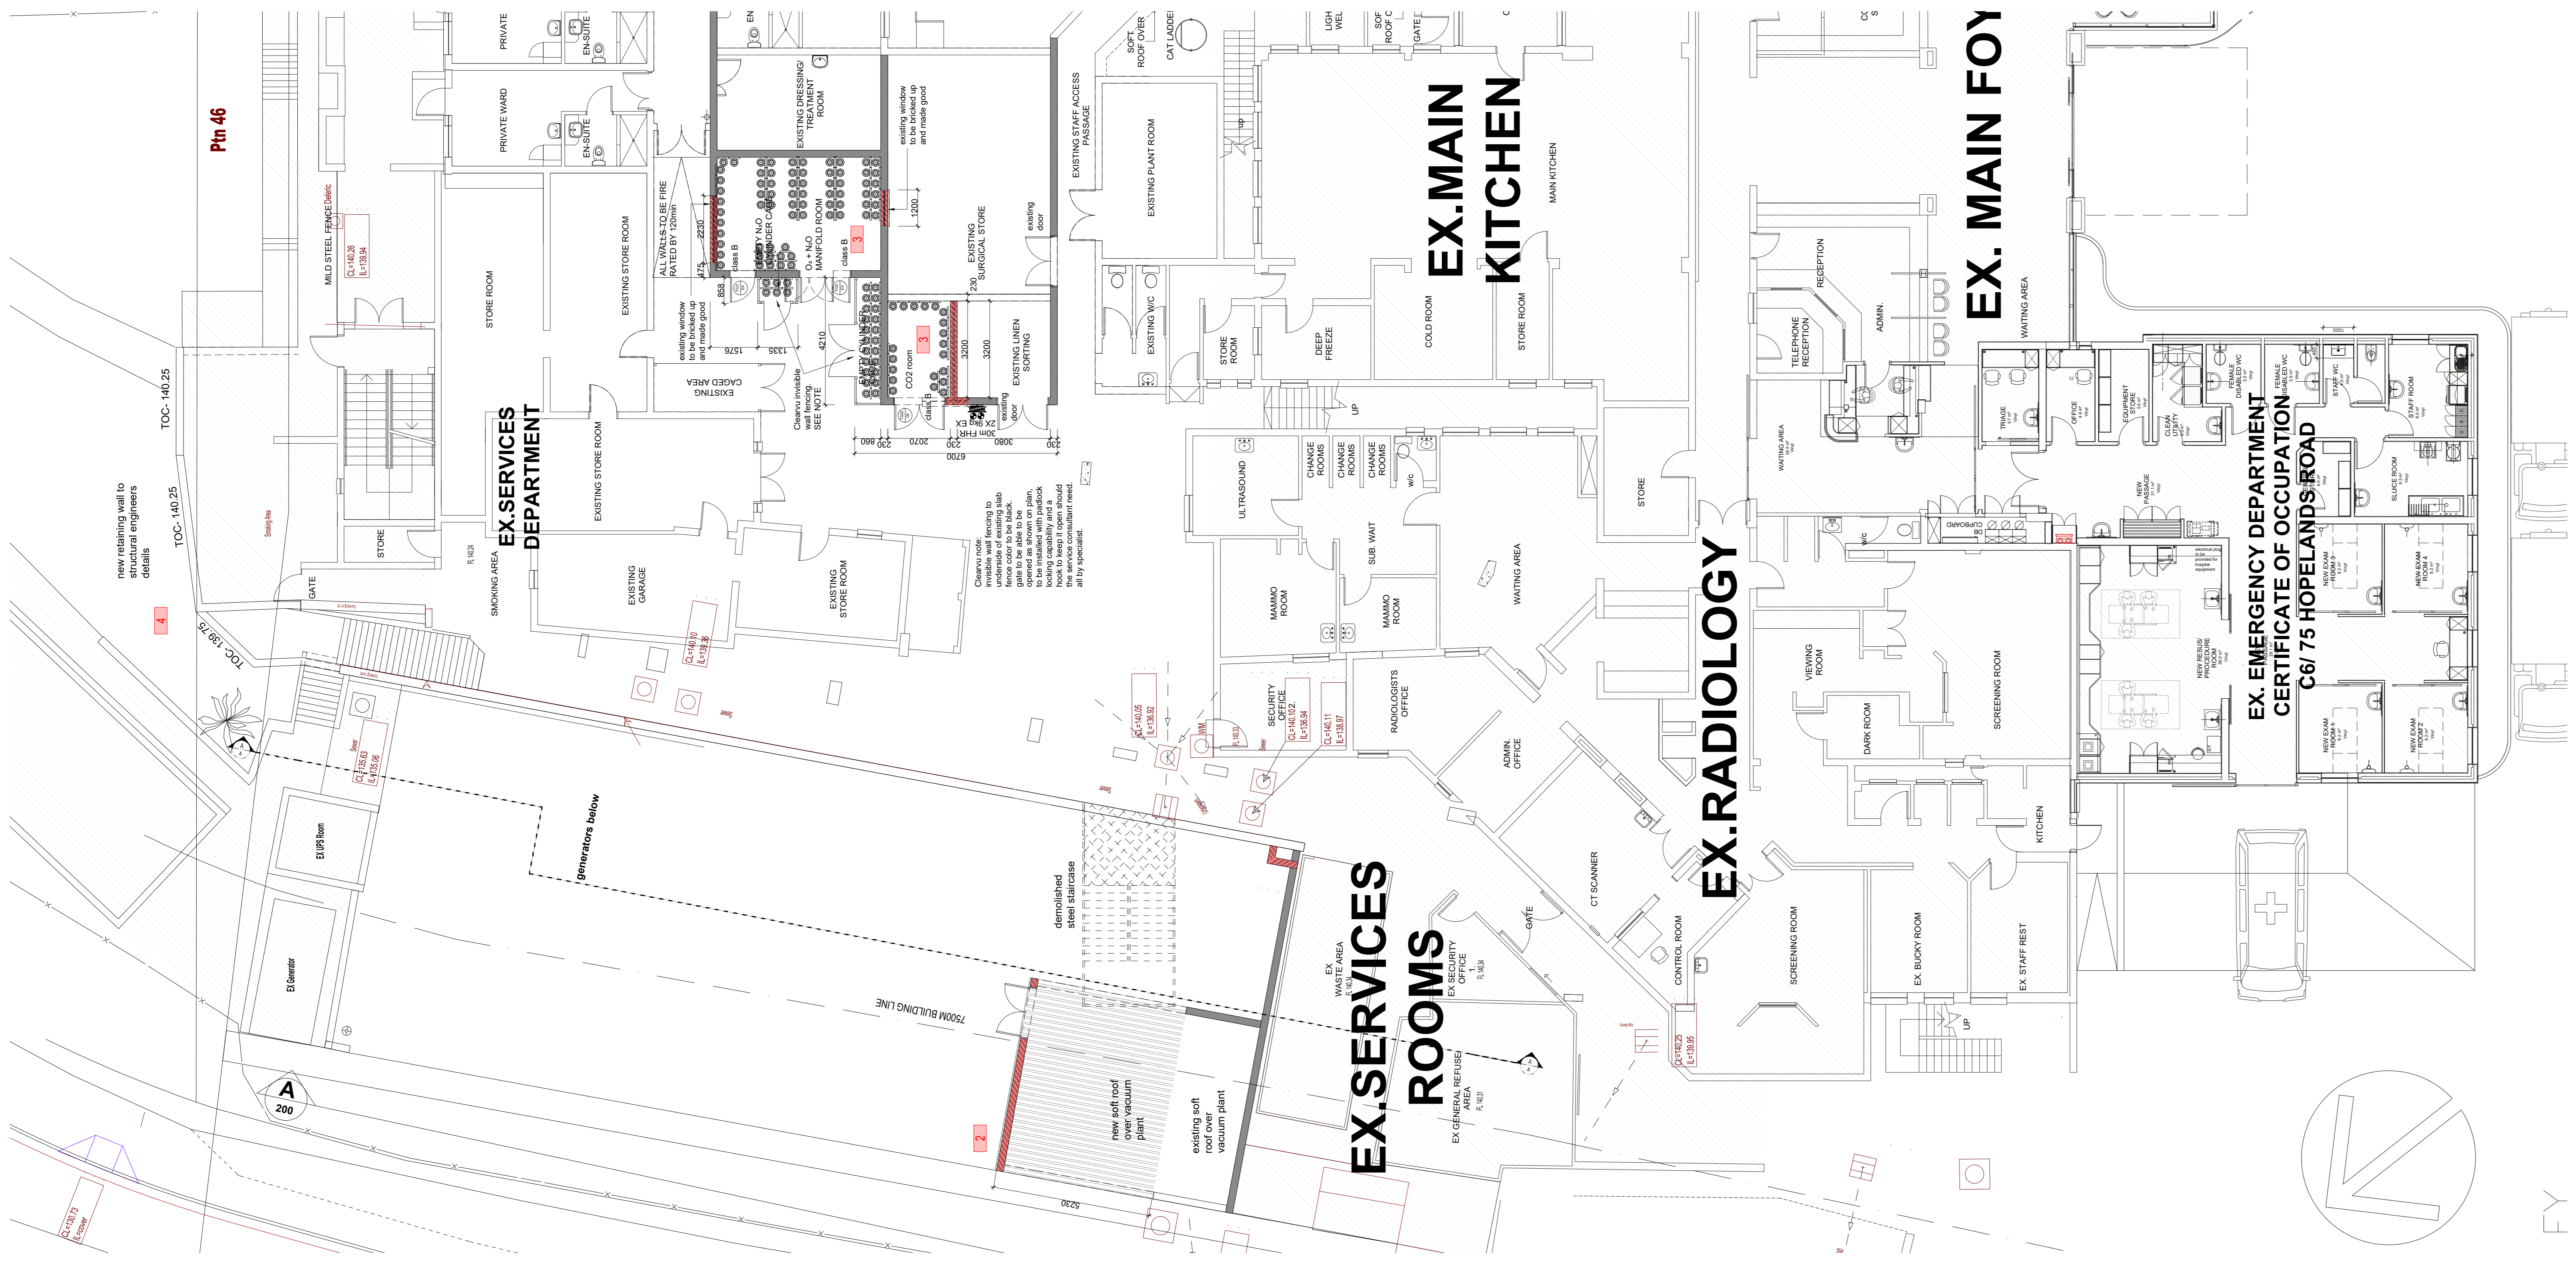

GROUND FLOOR
MEDICAL GAS MANIFOLD ROOM
SCALE 1:100

GENERAL NOTE
The Contractor is to verify all dimensions & levels on site before commencing work or producing shop drawings. Any discrepancies are to be reported to the architect immediately.
This drawing is subject to copyright and may not be reproduced, in whole or part, or in any manner whatsoever without written permission from the architect.

GENERAL NOTES

1. ALL DIMENSIONS ARE IN METRIC MILLIMETRES
2. WRITTEN DIMENSIONS ARE TO TAKE PREFERENCE OVER SCALED DIMENSIONS
3. WARD REIDS, TABLES, CHAIRS AND ALL LOOSE FURNITURE ARE BY OTHERS
4. THIS DRAWING TO BE READ IN CONJUNCTION WITH DOOR FITTINGS & FINISHES SCHEDULES
5. THIS DRAWING TO BE READ IN CONJUNCTION WITH ELECTRICAL, STRUCTURAL, MECHANICAL AND STRUCTURAL ENGINEERS DRAWINGS
6. THE CONTRACTOR IS TO CARRY OUT ALL WORK IN ACCORDANCE WITH SABS 0400
7. ALL MATERIAL SHALL BE OF NEW, GOOD QUALITY AND CONFORM TO DRAWING SPECIFICATIONS
8. THE CONTRACTOR SHALL CHECK AND VERIFY ALL DIMENSIONS ON SITE PRIOR TO COMMENCING BUILDING WORK
9. INTERNAL DOOR OPENINGS POSITIONED 1150mm FROM INTERSECTING WALL UNLESS OTHERWISE NOTED

REVISION	DATE	DESCRIPTION	REVISION	DATE	DESCRIPTION	REVISION	DATE	DESCRIPTION
A	17.08.2022	Issued to council						

project: **NETCARE PARKLANDS HOSPITAL**

location: **SUB 70 OF LOT 426 OF BRICKFIELD OVERPORT**

client: **NETCARE PROPERTIES HOLDING PTY LTD**

drawing no: **1206-SD100**

revision: **A**

scale: **1:100**

date: **17/08/2022**

drawn: **RB**

deviation TO APPROVED PLAN NO C 259 07 19
COUNCIL SUBMISSION
LEVEL -1 PLANT & GROUND FLOOR PLANT PLANS

- Refer to the issue statement with the plan 1052
- Refer to the deviation sheet to be taken in preference to scaled dimensions
- This drawing is copyright and remains with the architect

client:

author:

WAYNE ALLEN - Pr Arch no 20714

architects
bva
bva architects (pty) ltd

tel: +27 31 717 2870 fax: +27 31 764 6543
e-mail: info@bva.co.za web: www.bva.co.za