



FIRST FLOOR
THEATRE PLAN & PLANT ROOM ABOVE
EXISTING EMERGENCY DEPARTMENT
SCALE 1:100

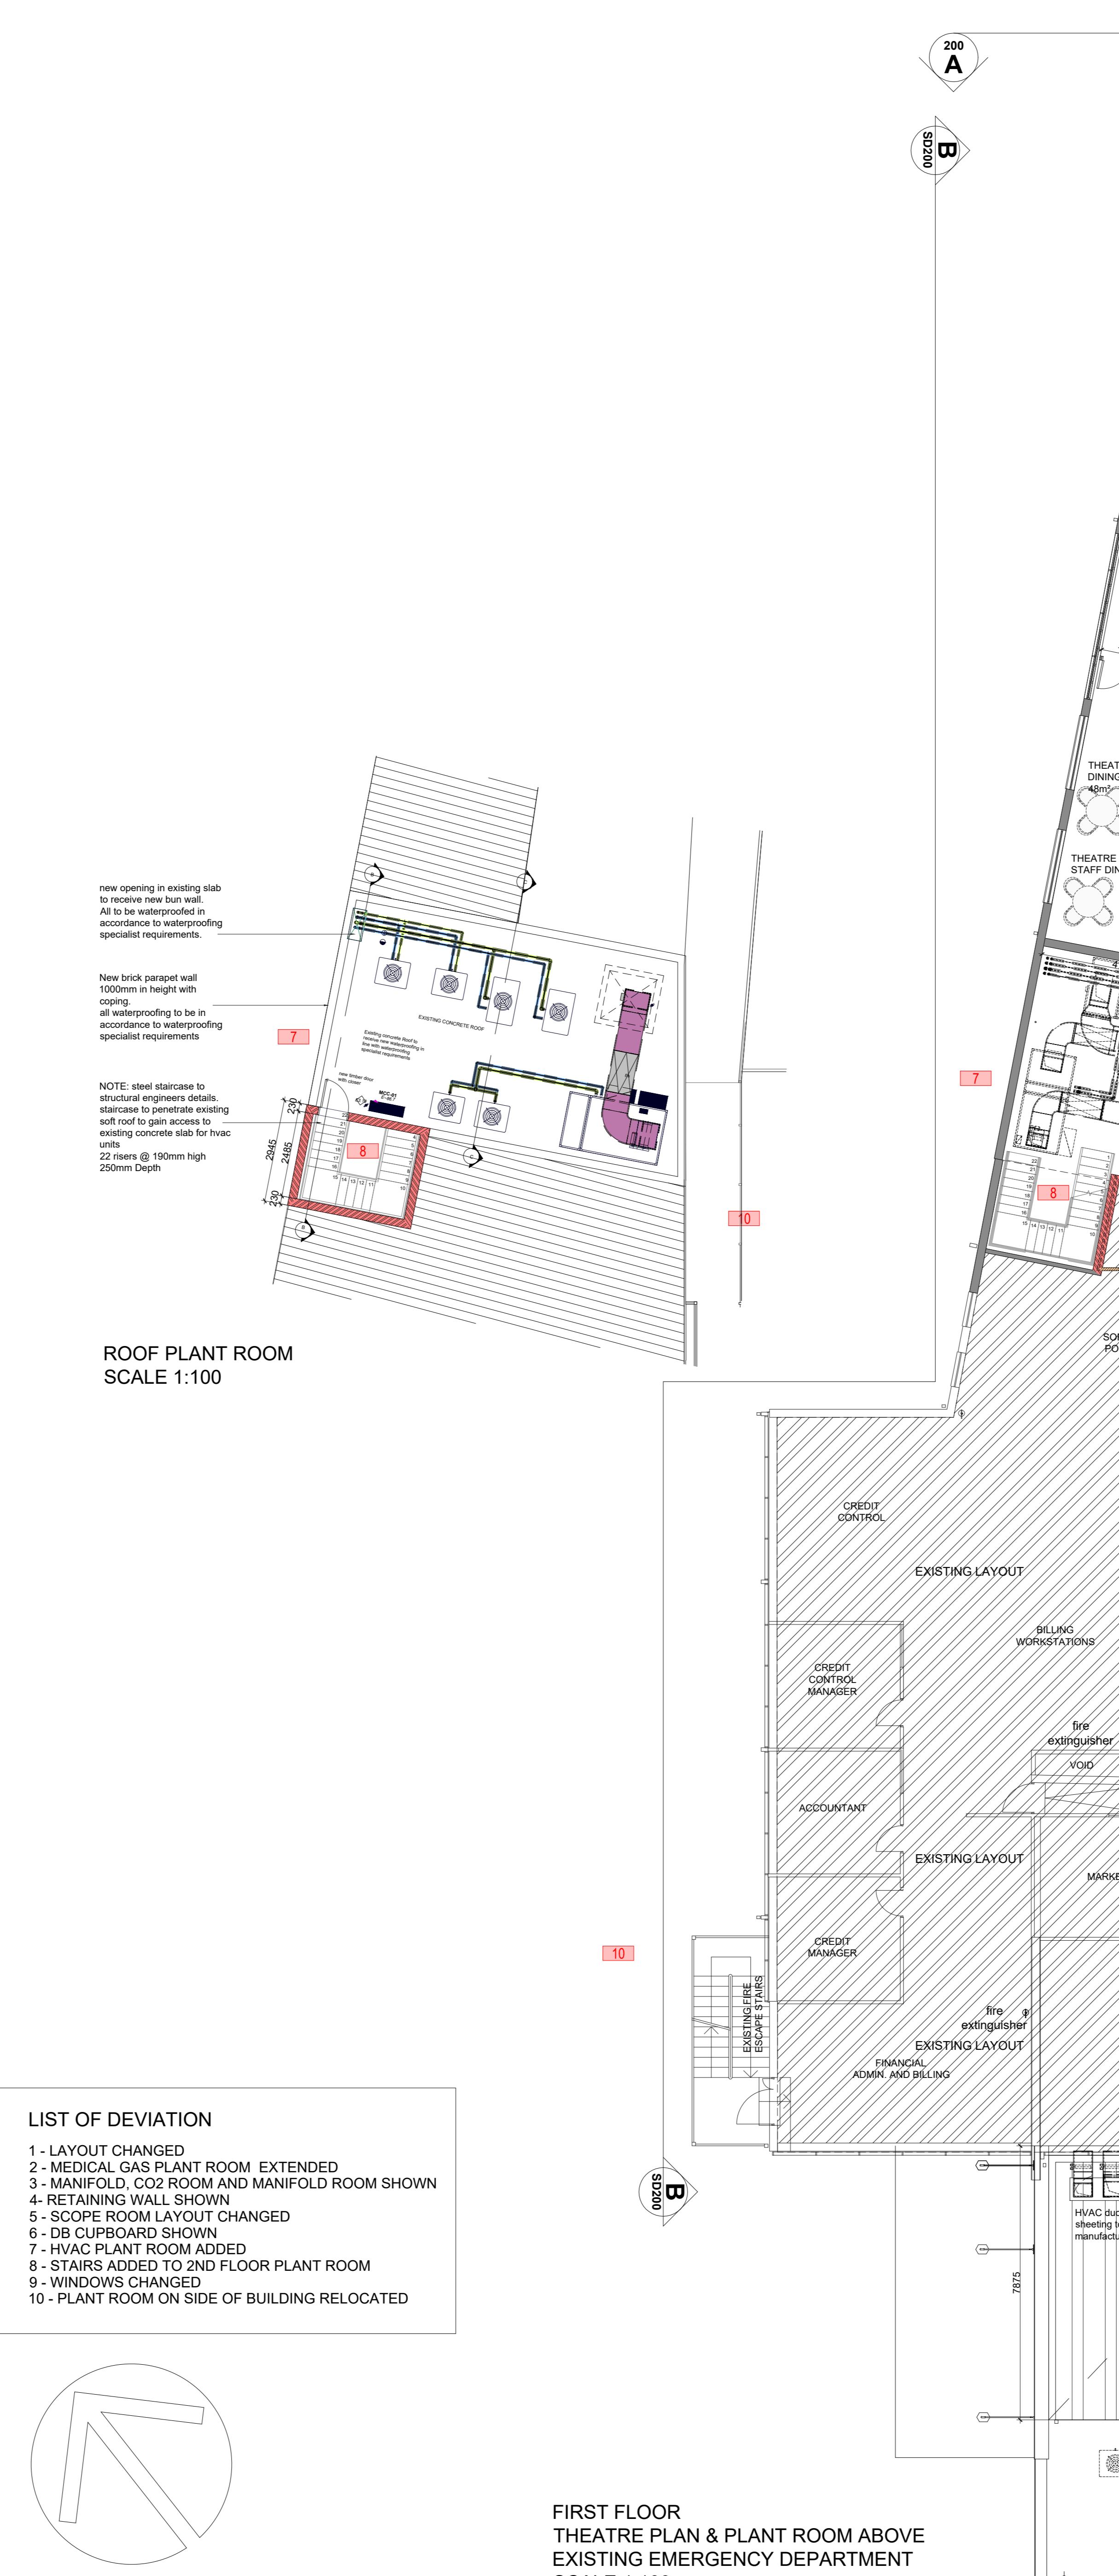


ROOF PLANT ROOM
SCALE 1:100

- LIST OF DEVIATION
- 1 - LAYOUT CHANGED
 - 2 - MEDICAL GAS PLANT ROOM EXTENDED
 - 3 - MANIFOLD, CO2 ROOM AND MANIFOLD ROOM SHOWN
 - 4 - RETAINING WALL SHOWN
 - 5 - SCOPE ROOM LAYOUT CHANGED
 - 6 - DB CUPBOARD SHOWN
 - 7 - HVAC PLANT ROOM ADDED
 - 8 - STAIRS ADDED TO 2ND FLOOR PLANT ROOM
 - 9 - WINDOWS CHANGED
 - 10 - PLANT ROOM ON SIDE OF BUILDING RELOCATED

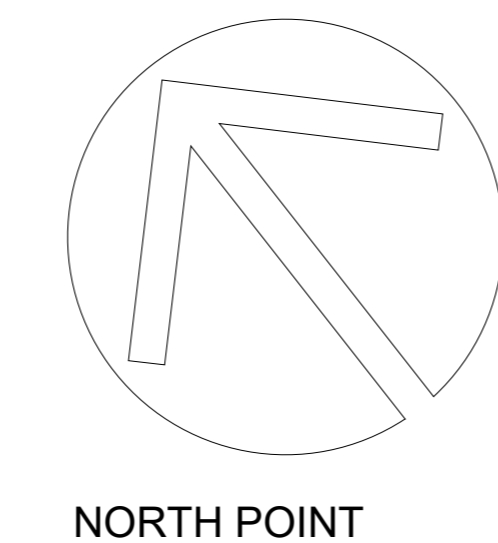

FIRST FLOOR
THEATRE PLAN & PLANT ROOM ABOVE
EXISTING EMERGENCY DEPARTMENT
SCALE 1:100

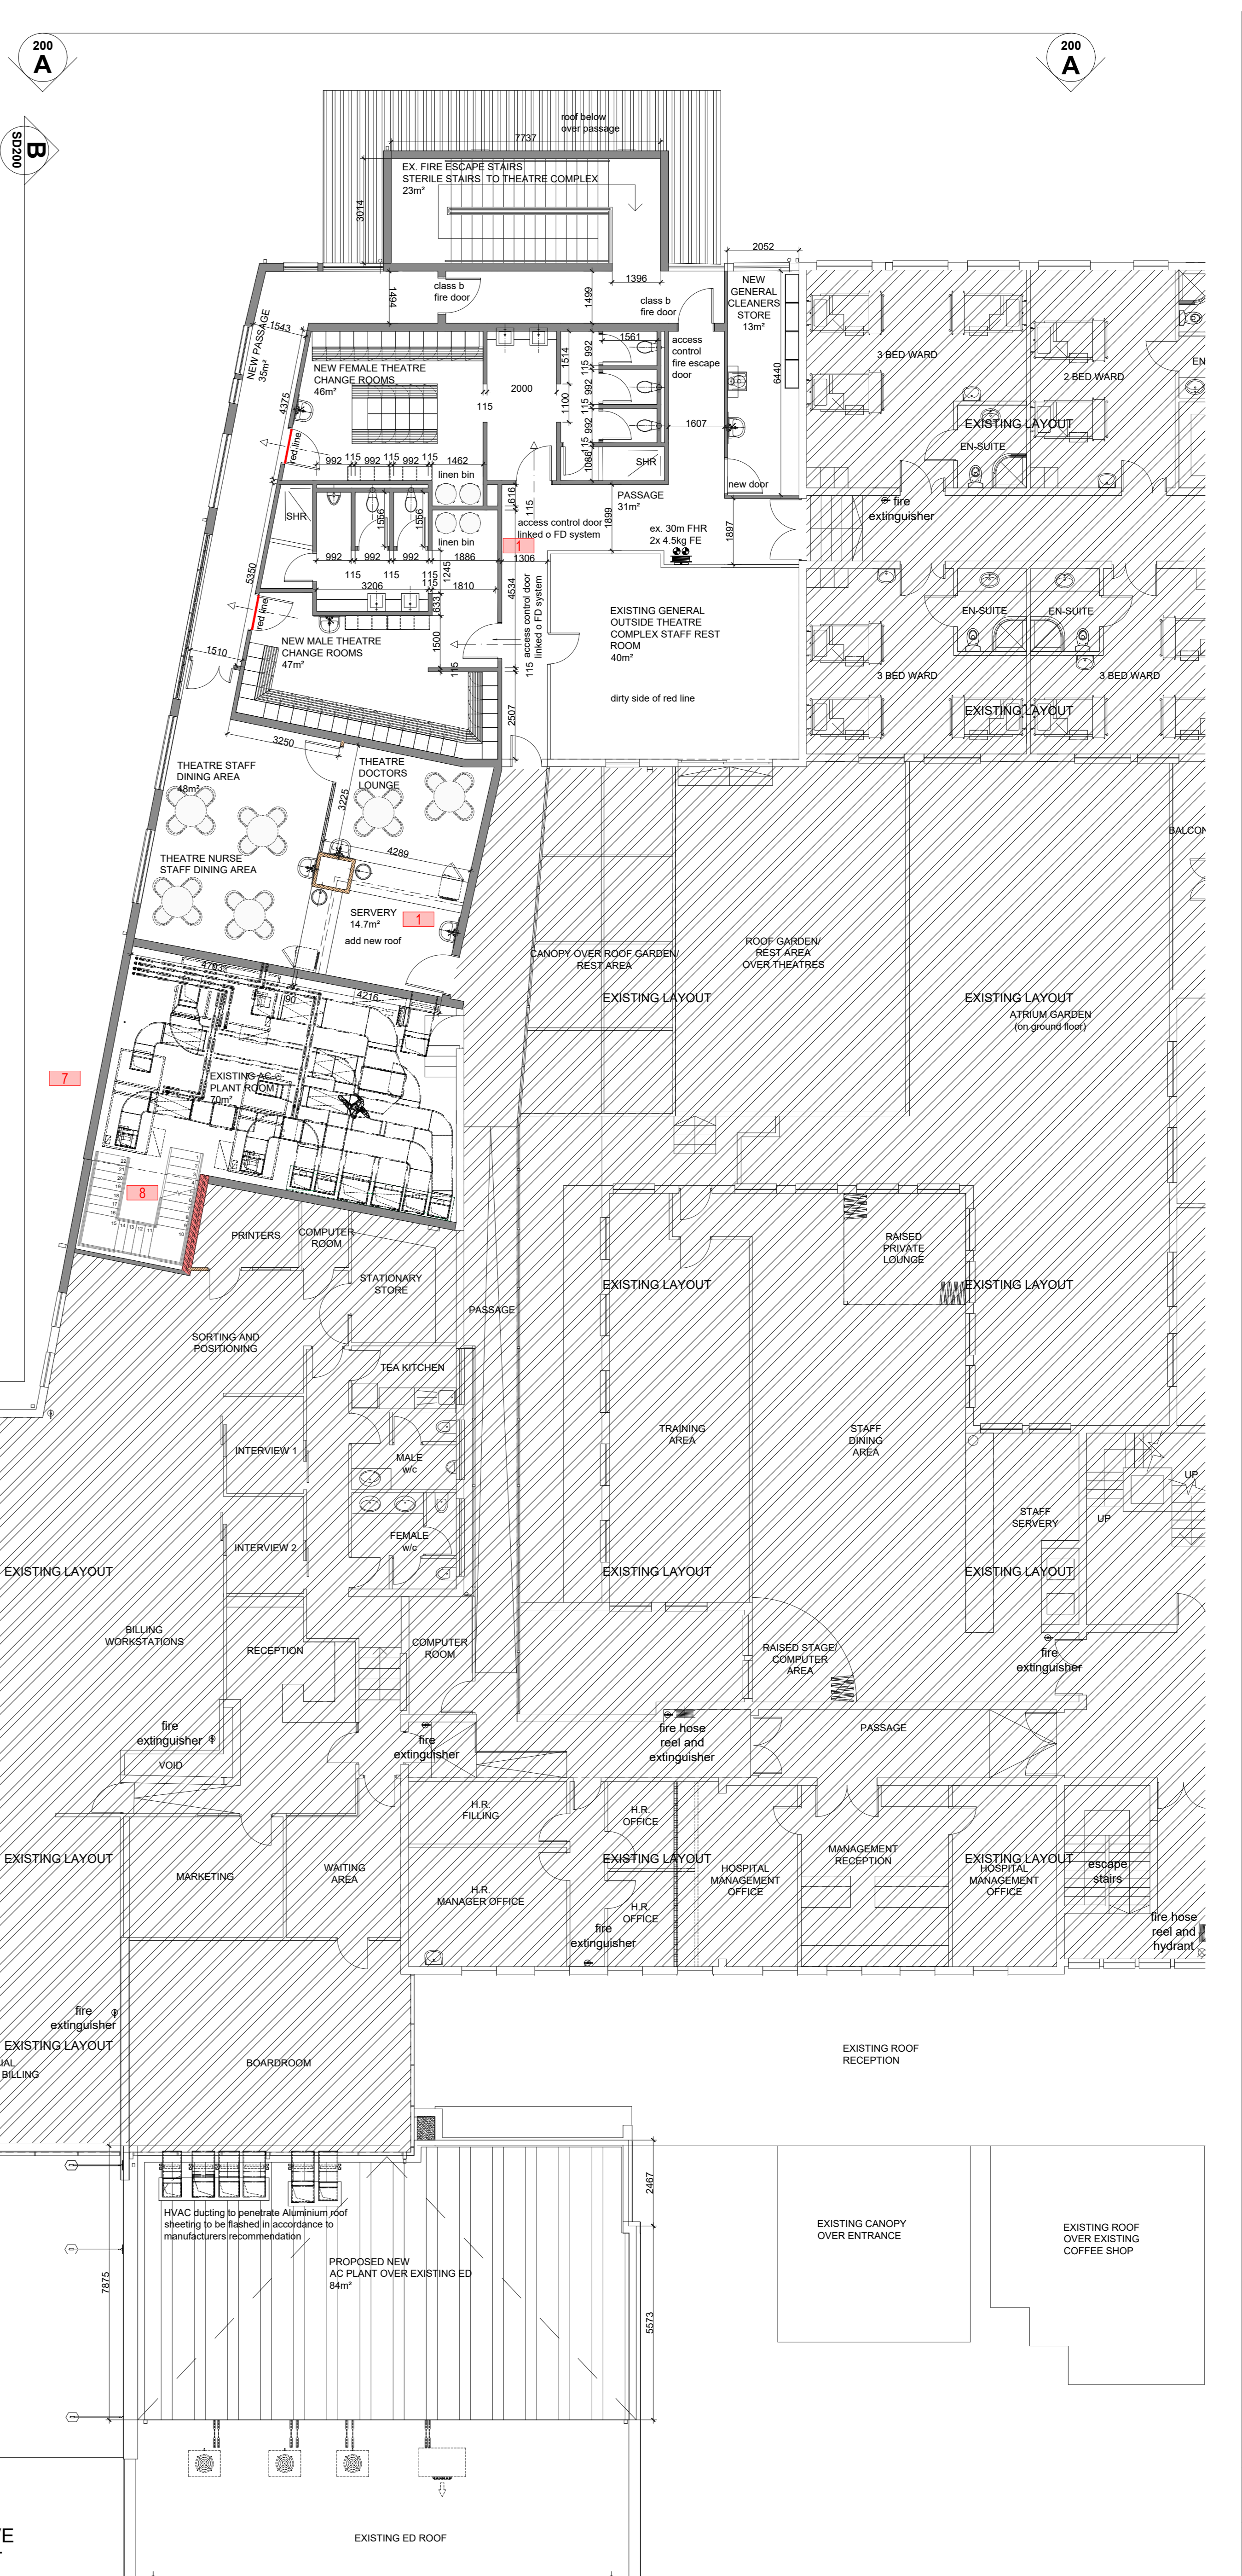

FIRST FLOOR
THEATRE PLAN & PLANT ROOM ABOVE
EXISTING EMERGENCY DEPARTMENT
SCALE 1:100

GENERAL NOTE
The Contractor is to verify all dimensions & levels on site before commencing work or producing shop drawings. Any discrepancies are to be reported to the architect immediately.
This drawing is subject to copyright and may not be reproduced, in whole or part, or in any manner whatsoever without written permission from the architect.

GENERAL NOTES
1. ALL DIMENSIONS ARE IN METRIC MILLIMETRES
2. WRITTEN DIMENSIONS ARE TO TAKE PREFERENCE OVER SCALED DIMENSIONS
3. WARD REIDS, TABLES, CHAIRS AND ALL LOOSE FURNITURE ARE BY OTHERS
4. THIS DRAWING IS TO BE READ IN CONJUNCTION WITH ELECTRICAL, FITTINGS & FINISHES SCHEDULES AND CEILING LAYOUTS
5. THIS DRAWING IS TO BE READ IN CONJUNCTION WITH ELECTRICAL, STRUCTURAL, MECHANICAL AND STRUCTURAL ENGINEERS DRAWINGS

6. THE CONTRACTOR IS TO CARRY OUT ALL WORK IN ACCORDANCE WITH SABS 8000
7. ALL MATERIAL SHALL BE OF NEW, GOOD QUALITY AND CONFORM TO DRAWING SPECIFICATIONS
8. THE CONTRACTOR SHALL CHECK AND VERIFY ALL DIMENSIONS ON SITE PRIOR TO COMMENCING BUILDING WORK
9. INTERNAL DOOR OPENINGS POSITIONED 115mm FROM INTERSECTING WALL UNLESS OTHERWISE NOTED

REVISION	DATE	ISSUED TO	REVISION	DATE	ISSUED TO	REVISION	DATE	ISSUED TO
A	17/08/2022	Issued to council						

project: NETCARE PARKLANDS HOSPITAL
location: SUB 70 OF LOT 426 OF BRICKFIELD OVERPORT
client: NETCARE PROPERTIES HOLDING PTY LTD

drawing no: 1206-SD102
revision: A
scale: 1:100
date: 17/08/2022
drawn: RB

DEVIATION TO APPROVED PLAN NO C 259 07 19
COUNCIL SUBMISSION
FIRST FLOOR THEATRE & SECOND FLOOR CHANGE ROOM PLANS

client: WAYNE ALLEN - Pr Arch no 20714
author: [Signature]

architects: bva architects (pty) ltd
tel: +27 31 717 2870
fax: +27 31 764 6543
email: info@bva.co.za
web: www.bva.co.za