




**SOUTH-WEST ELEVATION**  
1 : 100

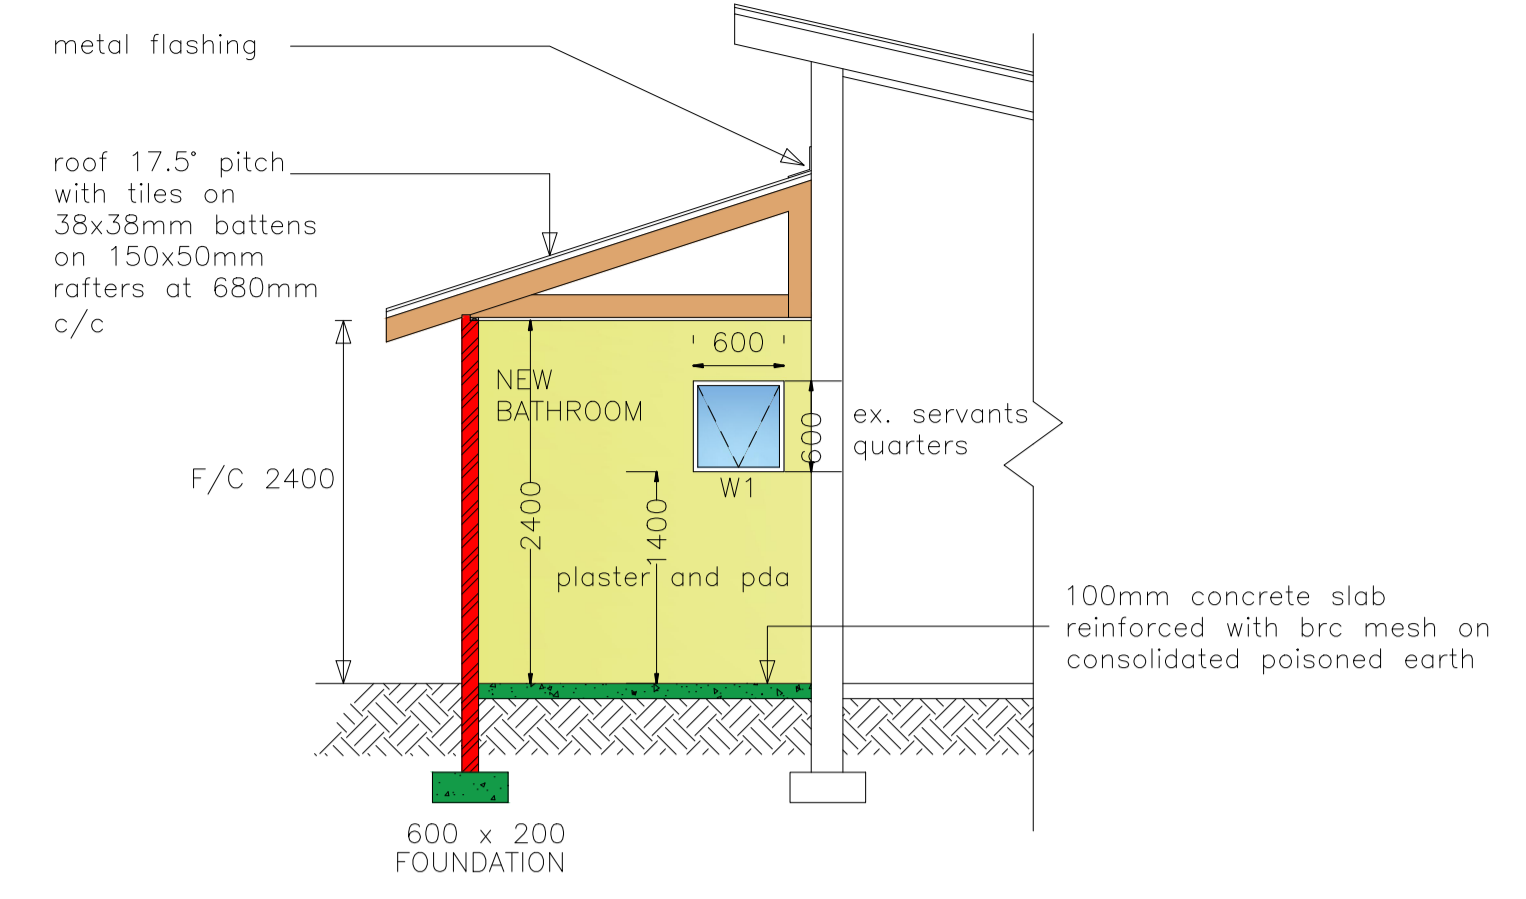


**SECTION D-D**  
1 : 50

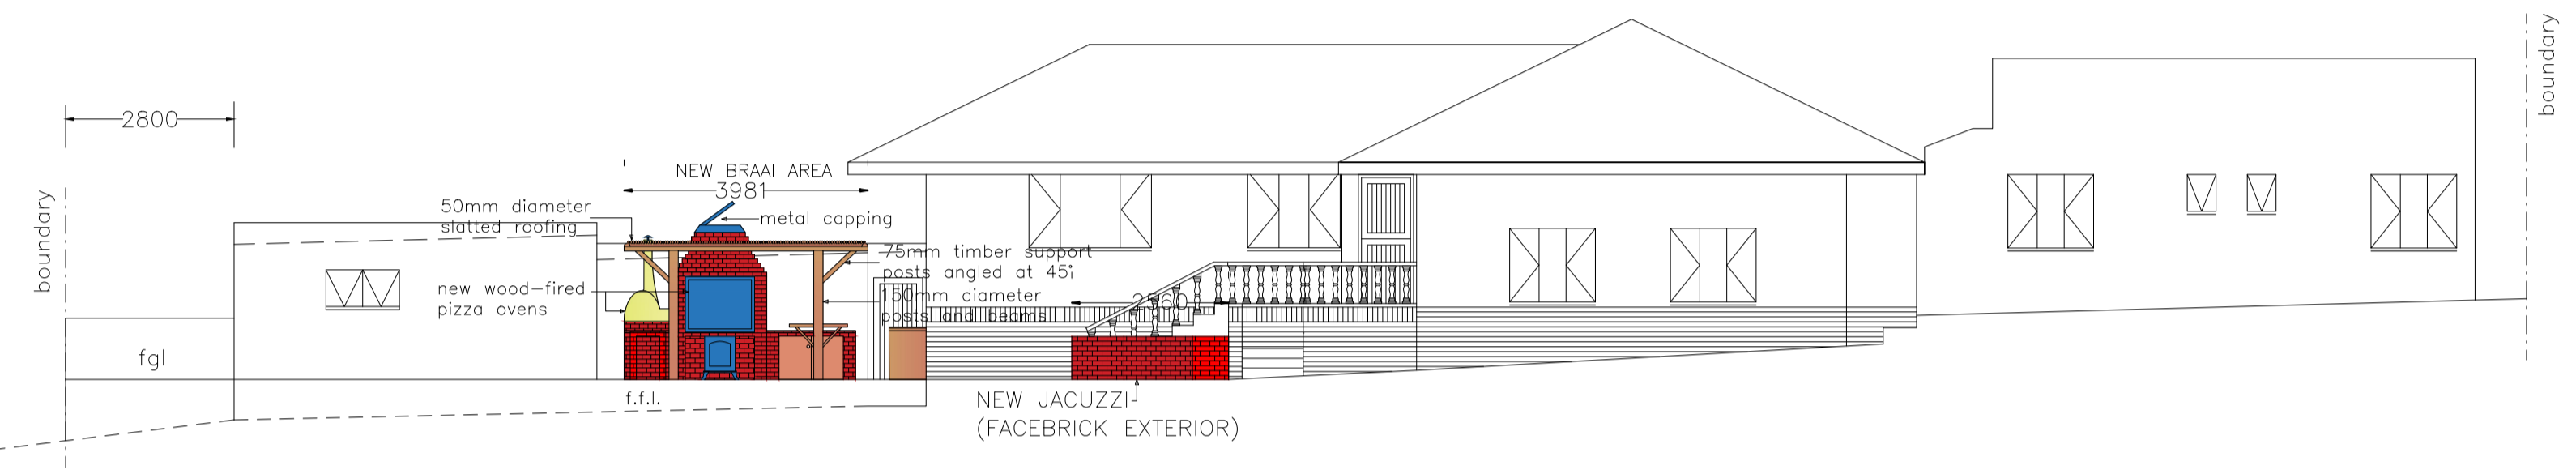


**NORTH-EAST ELEVATION**  
1 : 100

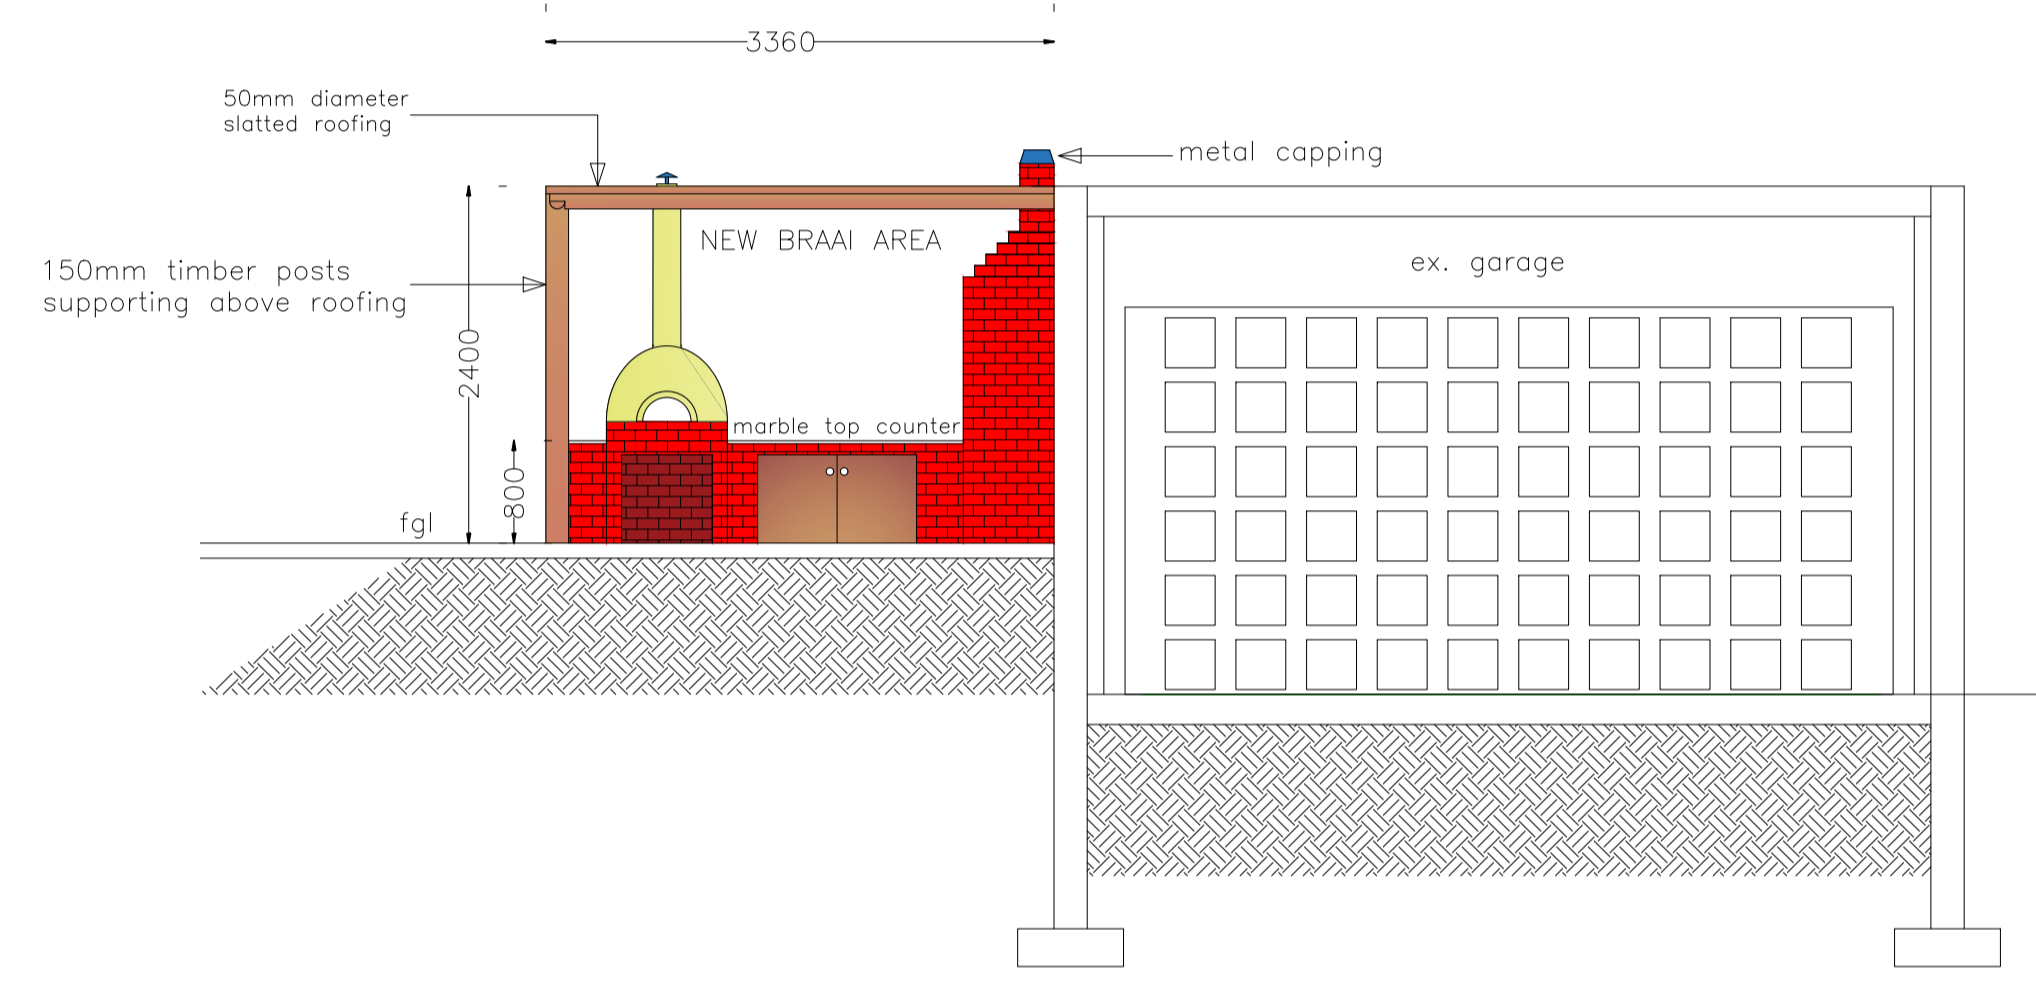


**SECTION E-E**  
1 : 50

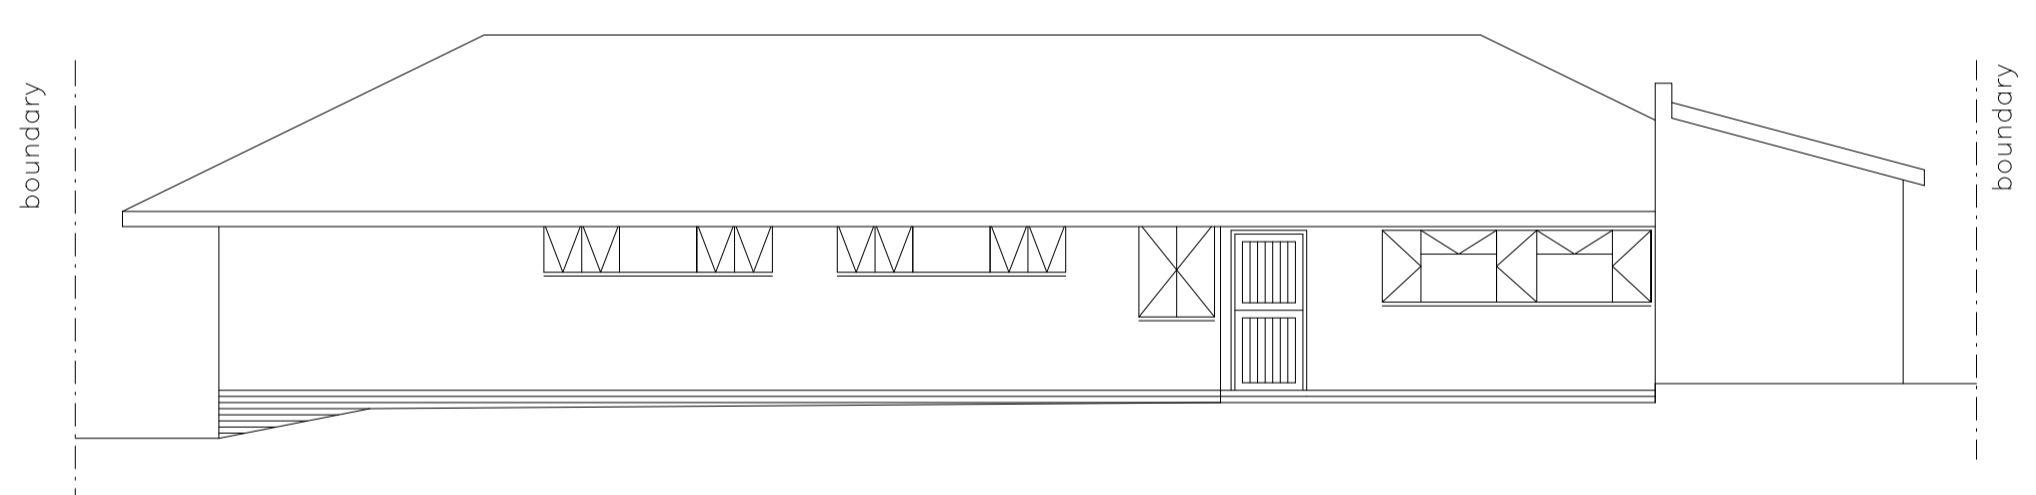


**NORTH-WEST ELEVATION**  
1 : 100

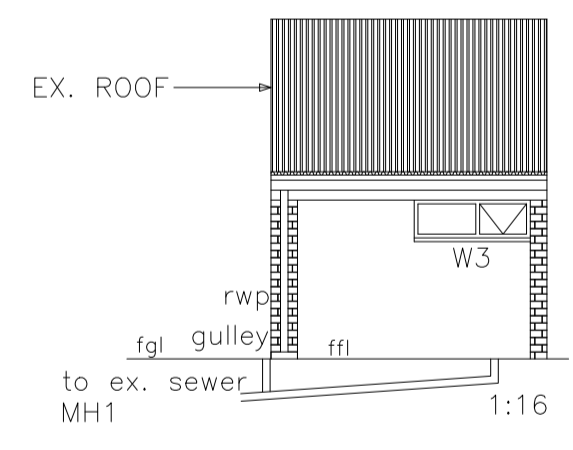

**O/B NORTH-EAST ELEVATION**  
1 : 100

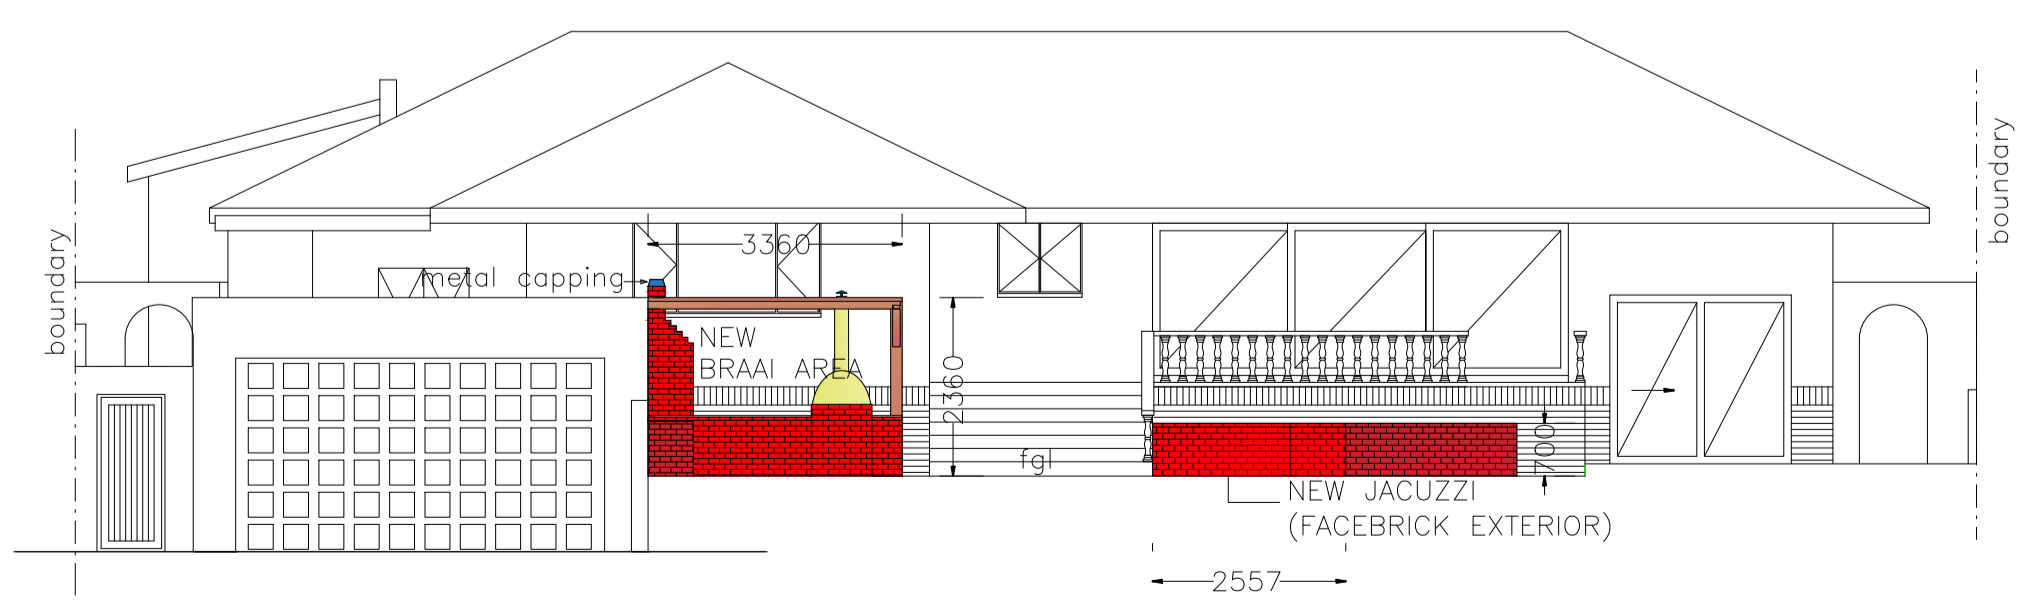


**SOUTH-EAST ELEVATION**  
1 : 100

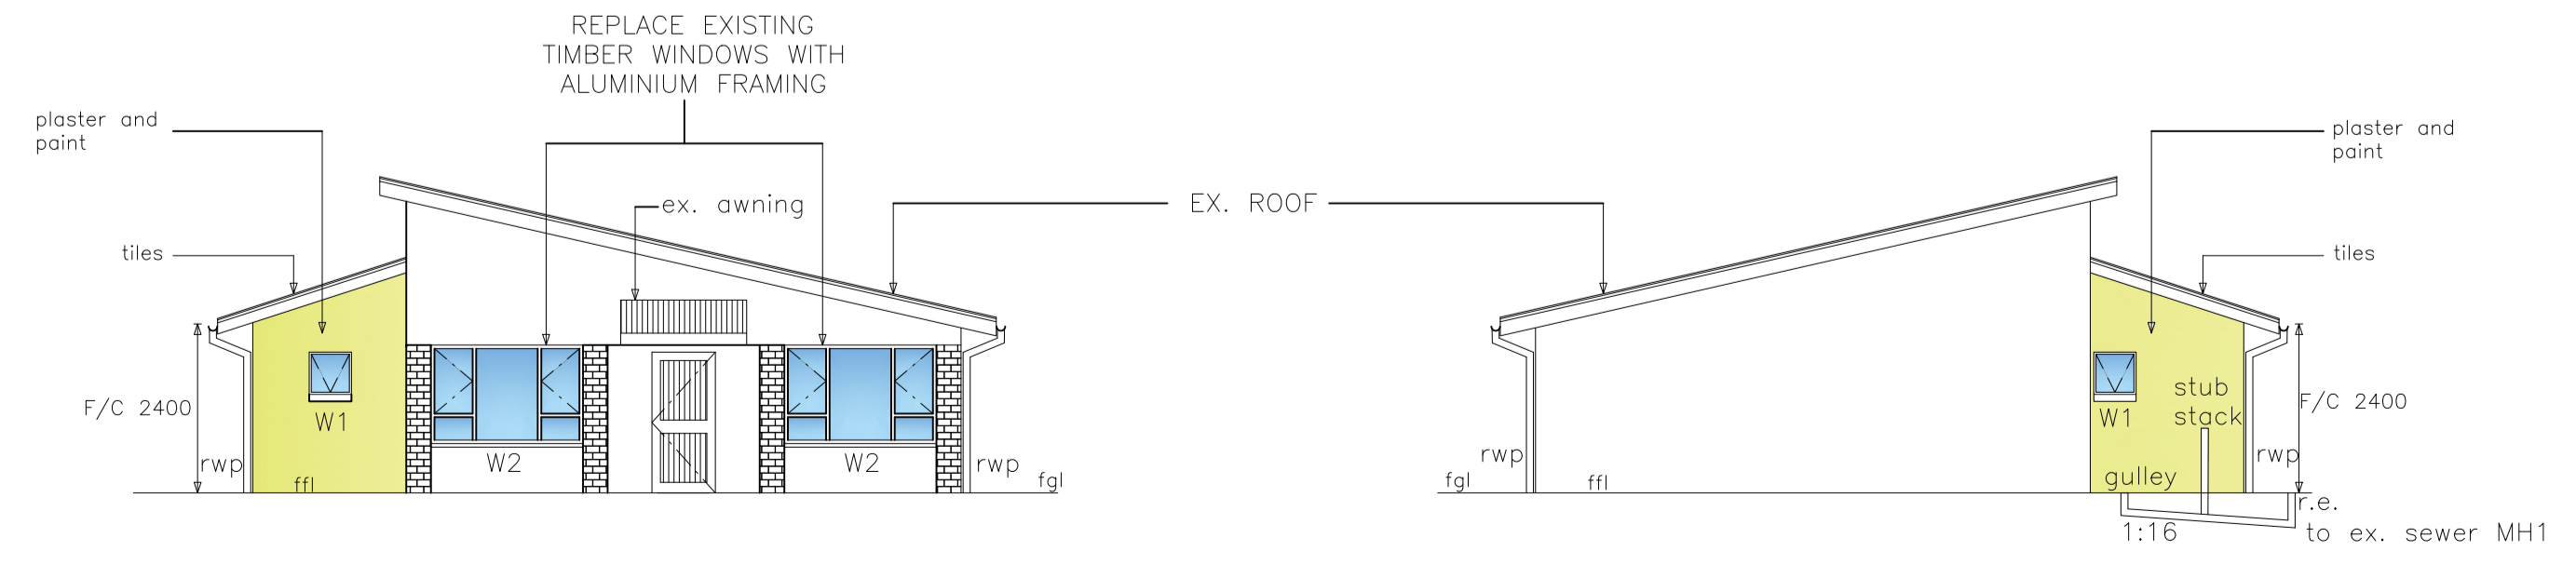


**O/B SOUTH-EAST ELEVATION**  
1 : 100

**O/B NORTH-WEST ELEVATION**  
1 : 100

OWNERS SIGNATURE:  082 574 6776  
CONTACT NO.  
RATE NO.

ALTERATIONS AND ADDITIONS  
TO EXISTING OUTBUILDING, NEW  
BRAAI AREA AND JACUZZI AT 13  
BALGOWNIE CRESCENT ON ERF  
2477 DURBAN NORTH FOR MR. G  
PARROTT

**GRAHAM BRAUM**  
ARCHITECTURAL DESIGNER  
Pr. S. Arch. T  
Reg. No. ST0010  
  
360 Umbilo Road Durban 4001  
Tel. : 031-2054142  
Cell : 082 454 0441  
Email : gpbdesigners@gmail.com  
SCALE : 1 : 100 / 1 : 50  
CHECKED : G. P. BRAUM  
DRAWN/DESIGNED : C. A. W. FAULTLEY-ROUX  
DATE : MAY 2023  
Drawing No. : 6722 / 23 / 2 of 2